

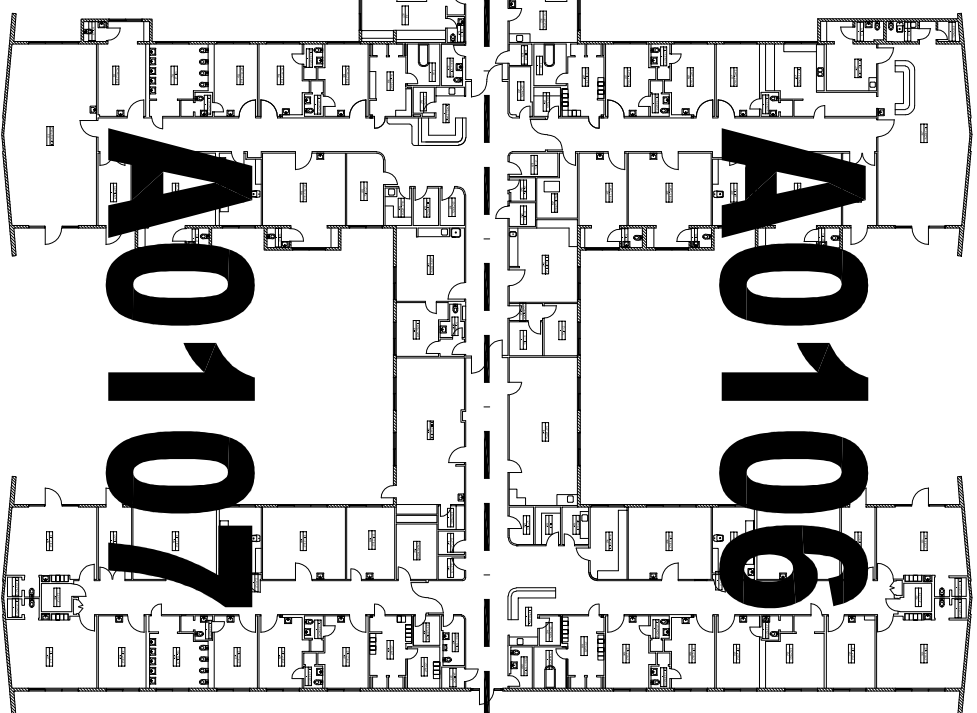


EXHIBIT J

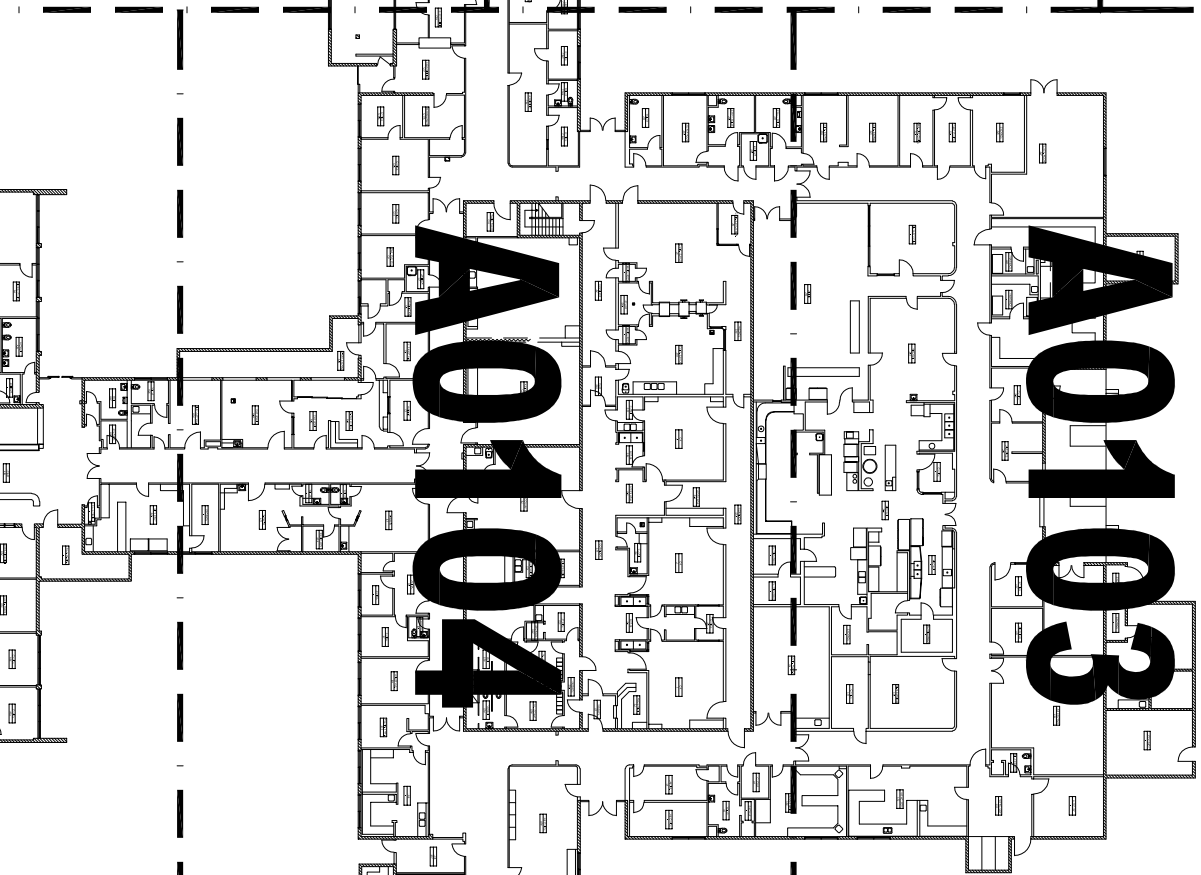

HIGH DESERT HEALTH SYSTEM

Rev. X
 SCALE 1"=80'-0"
 X

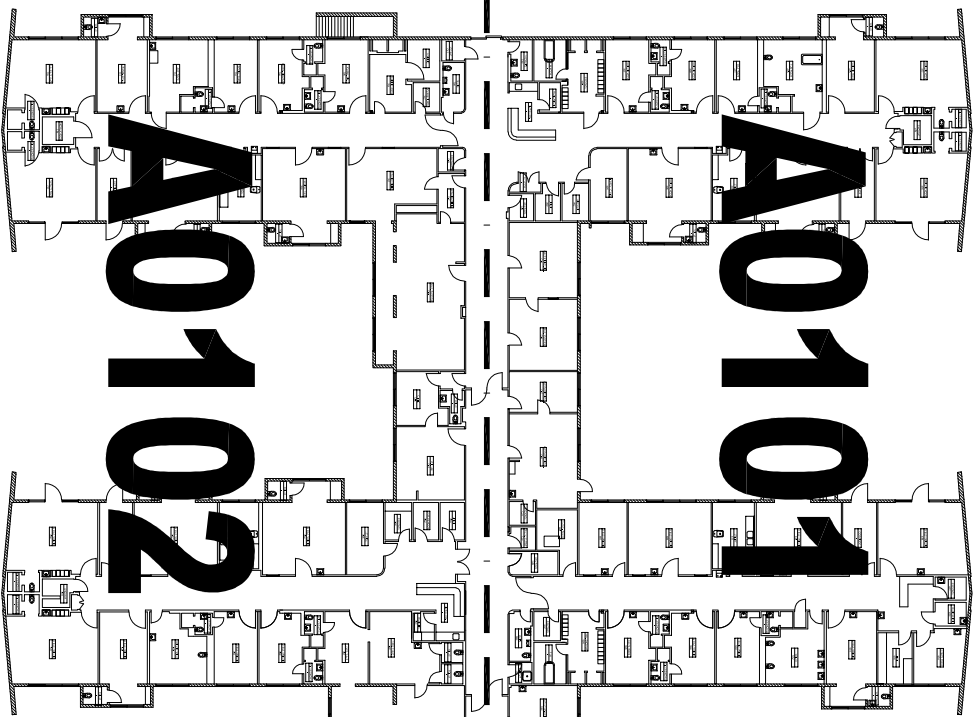

A0105

LOS ANGELES COUNTY - EXISTING DOCUMENT DRAWINGS

HIGH DESERT HOSPITAL

PROJECT
22701-016-004

BUILDING
MAIN HOSPITAL

FLOOR
1ST FLOOR

SPECIFICATION

ARCHITECTURAL

DESCRIPTION

KEY PLAN


SCALE

NOT TO SCALE

DATE

APR. 1, 2002

A01K

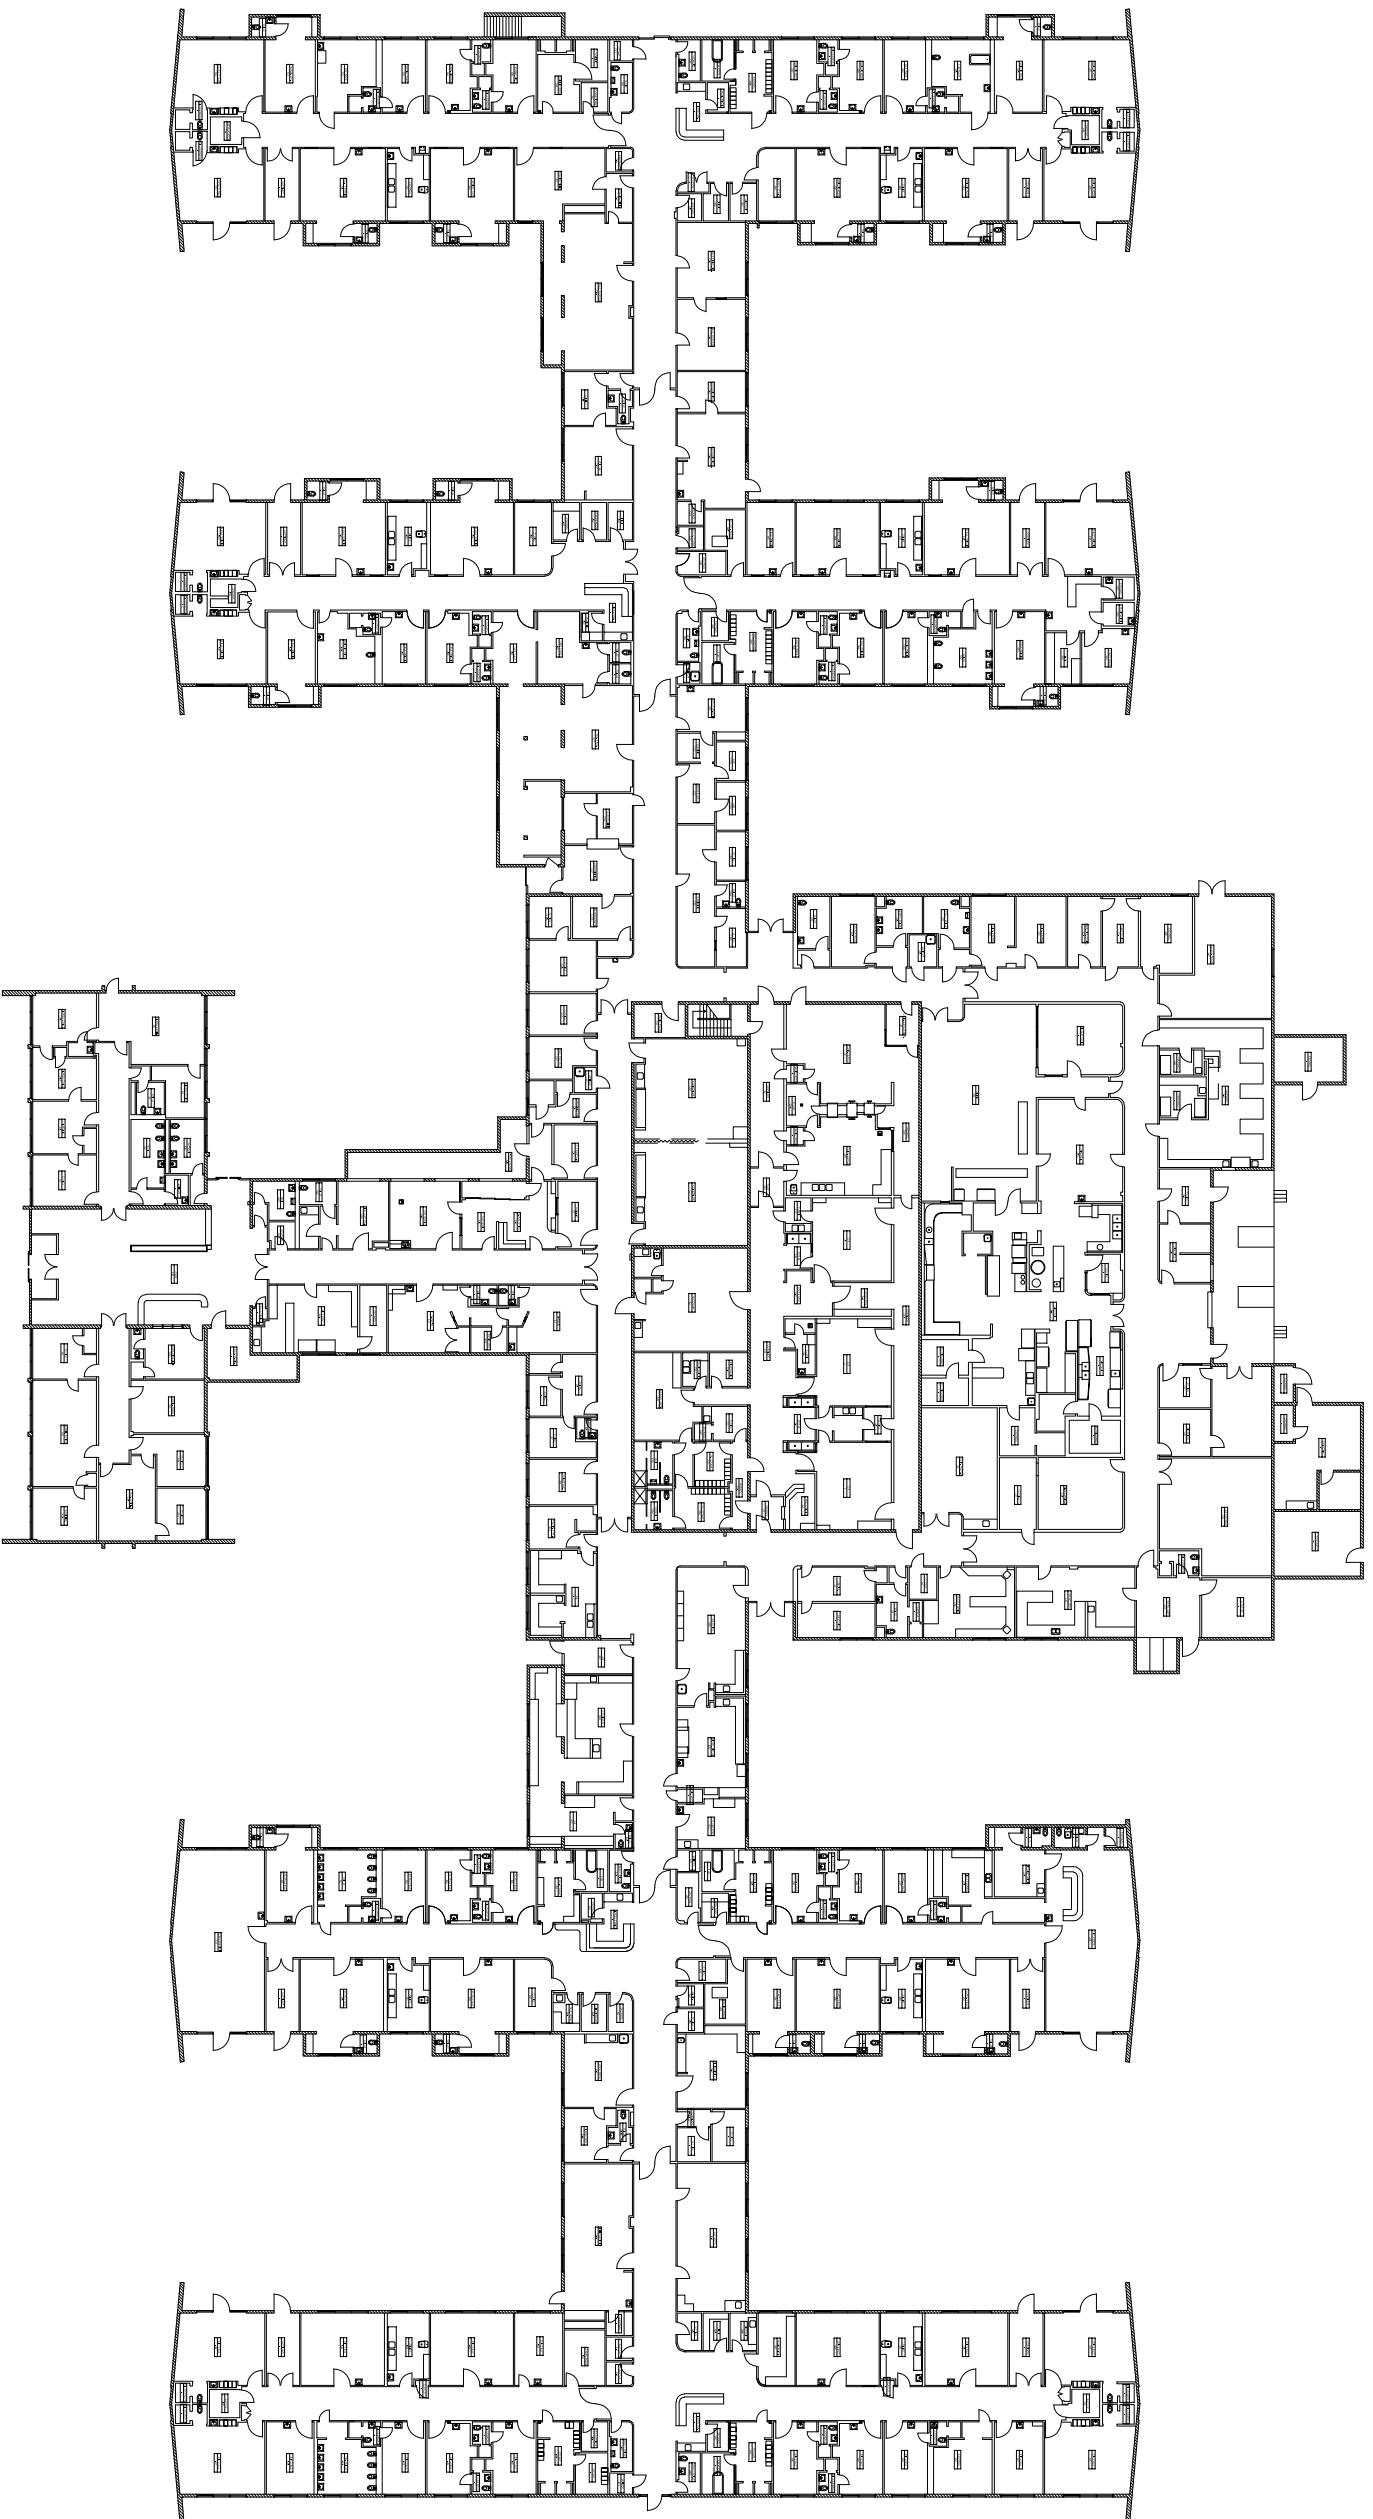

LOS ANGELES COUNTY - EXISTING DOCUMENT DRAWINGS

HIGH DESERT HOSPITAL

PROJECT
22701-016-004

BUILDING

MAIN HOSPITAL

FLOOR

1ST FLOOR

SPECIFICATION

ARCHITECTURAL

DESCRIPTION

FLOOR PLAN


SCALE

NOT TO SCALE

DATE

APR. 1, 2002

A0100

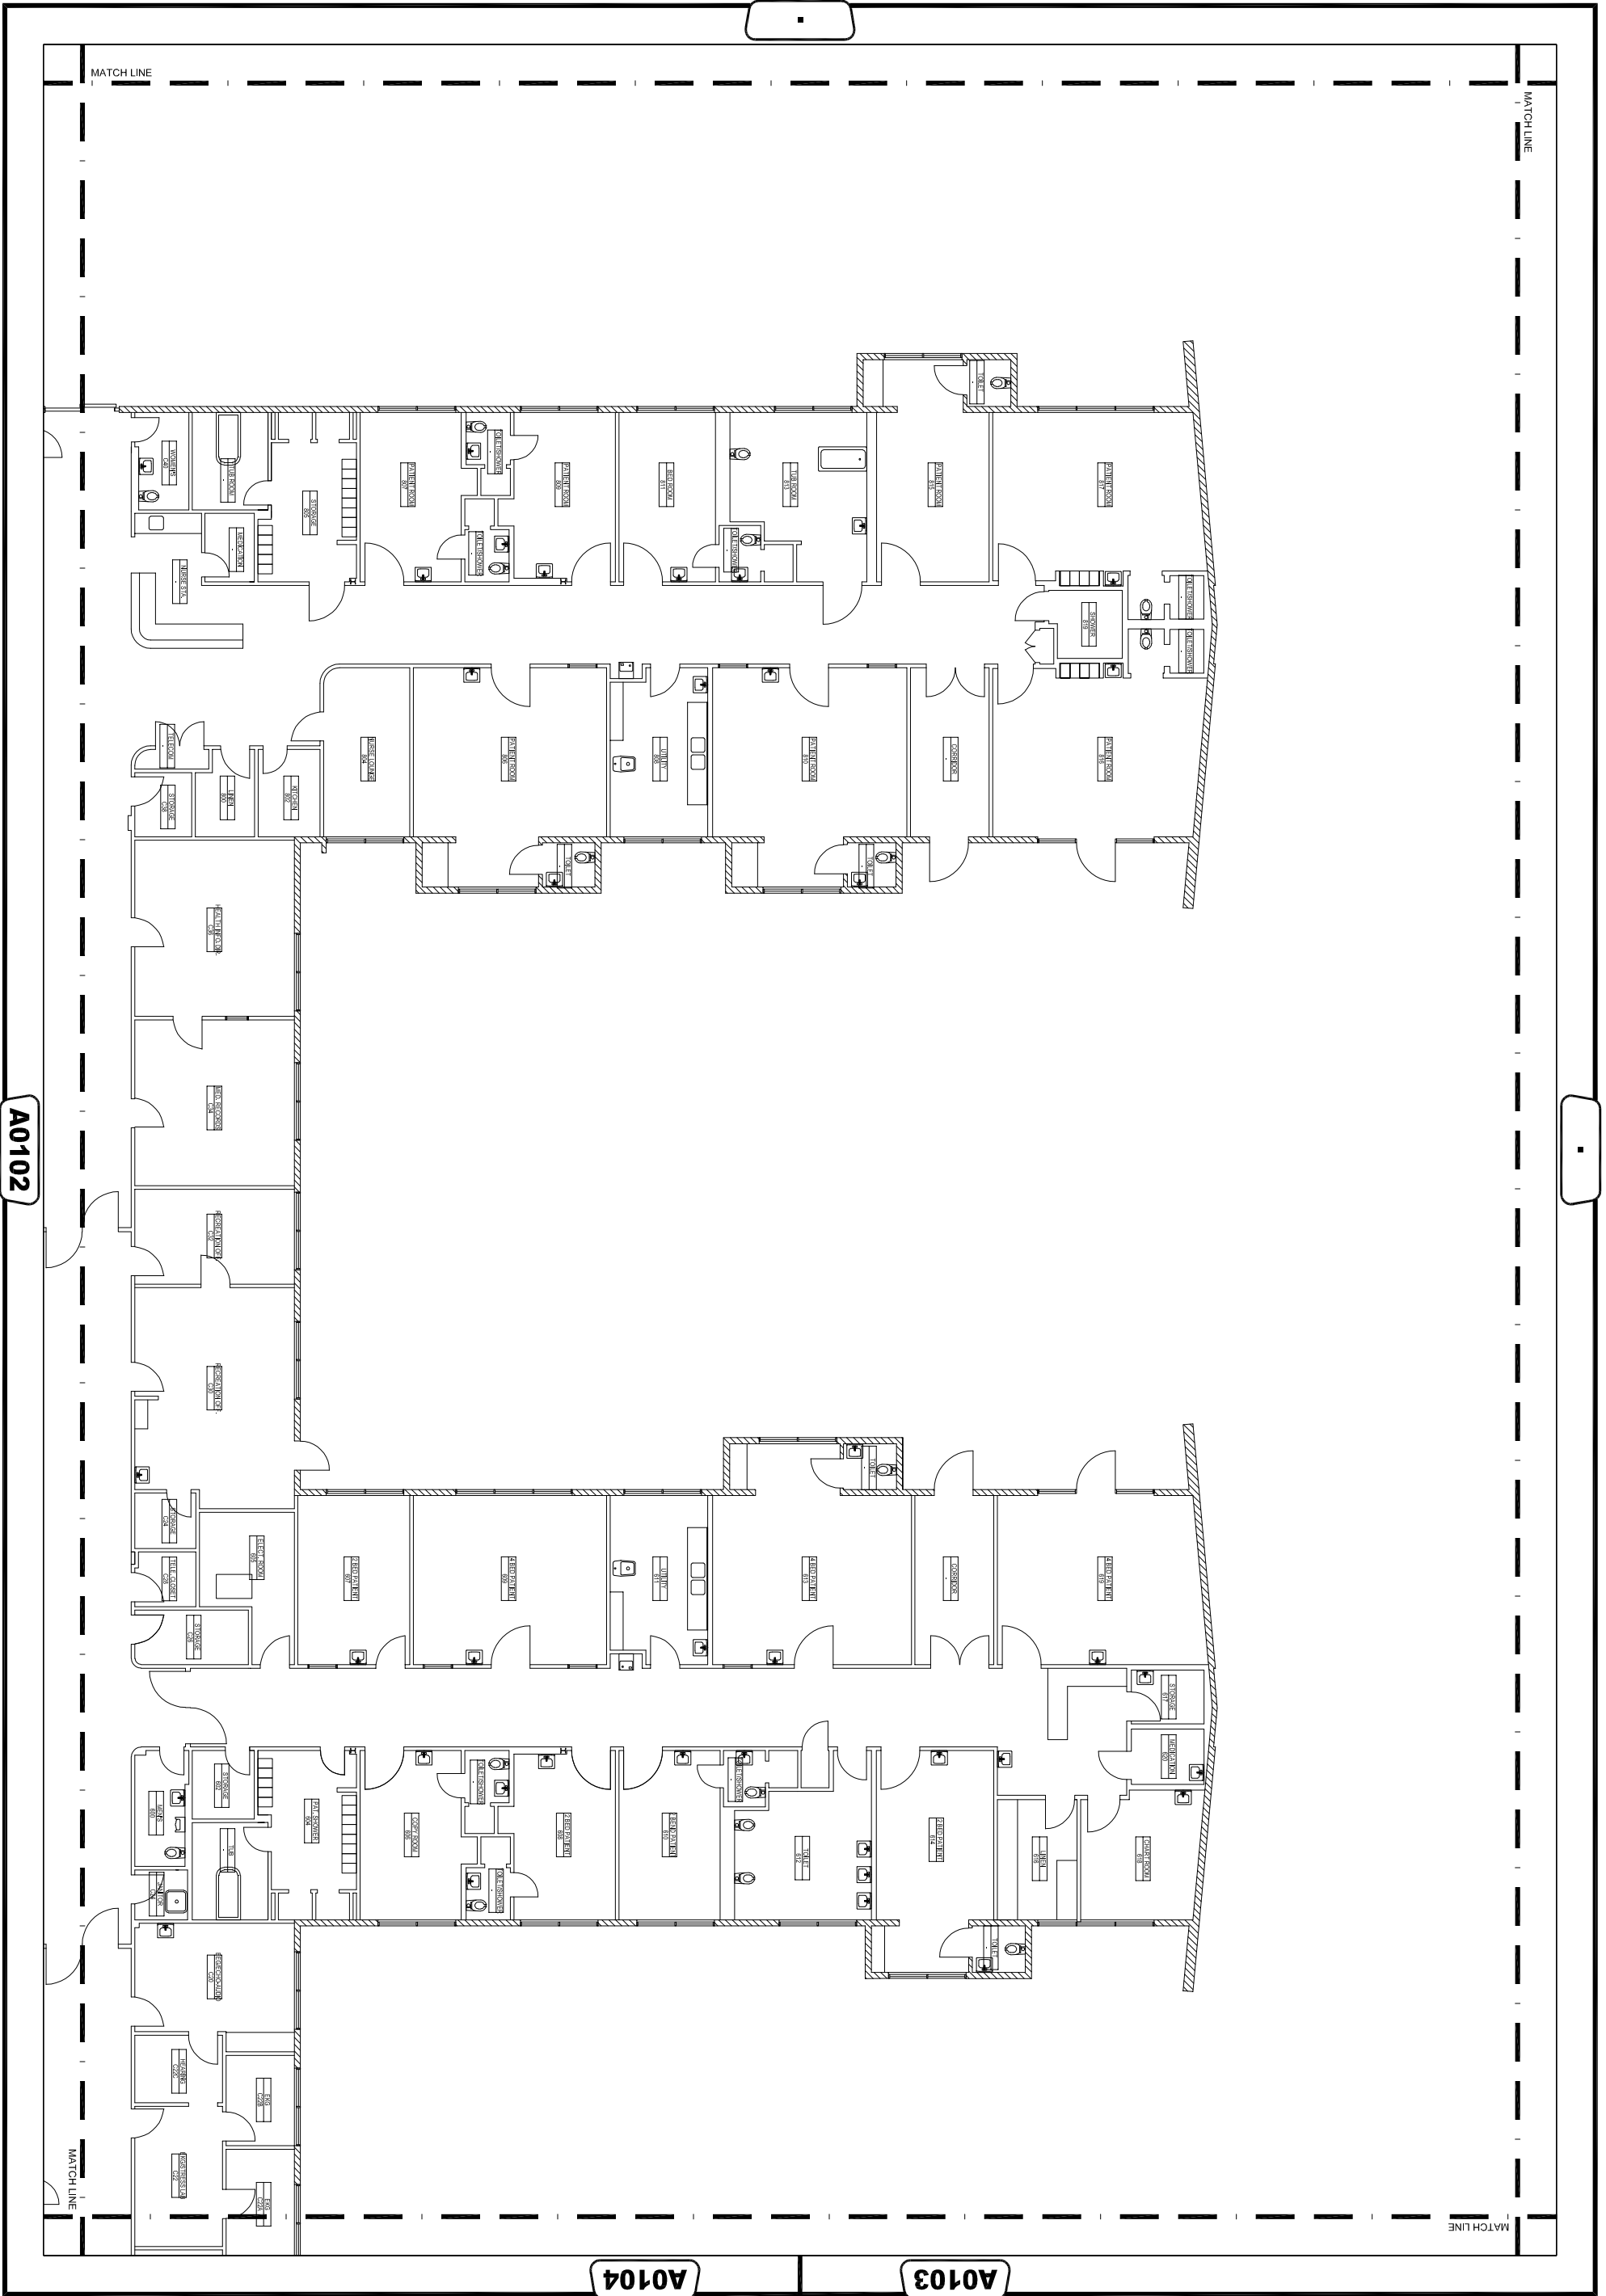

LOS ANGELES COUNTY - EXISTING DOCUMENT DRAWINGS
HIGH DESERT HOSPITAL


PROJECT	22701-016-004
BUILDING	MAIN HOSPITAL
FLOOR	1ST FLOOR
SPECIFICATION	
ARCHITECTURAL DESCRIPTION	
FLOOR PLAN	
SCALE	1/16" = 1'-0"
DATE	APR. 1, 2002
	A0101

A0104

A0103

A0102

A0101

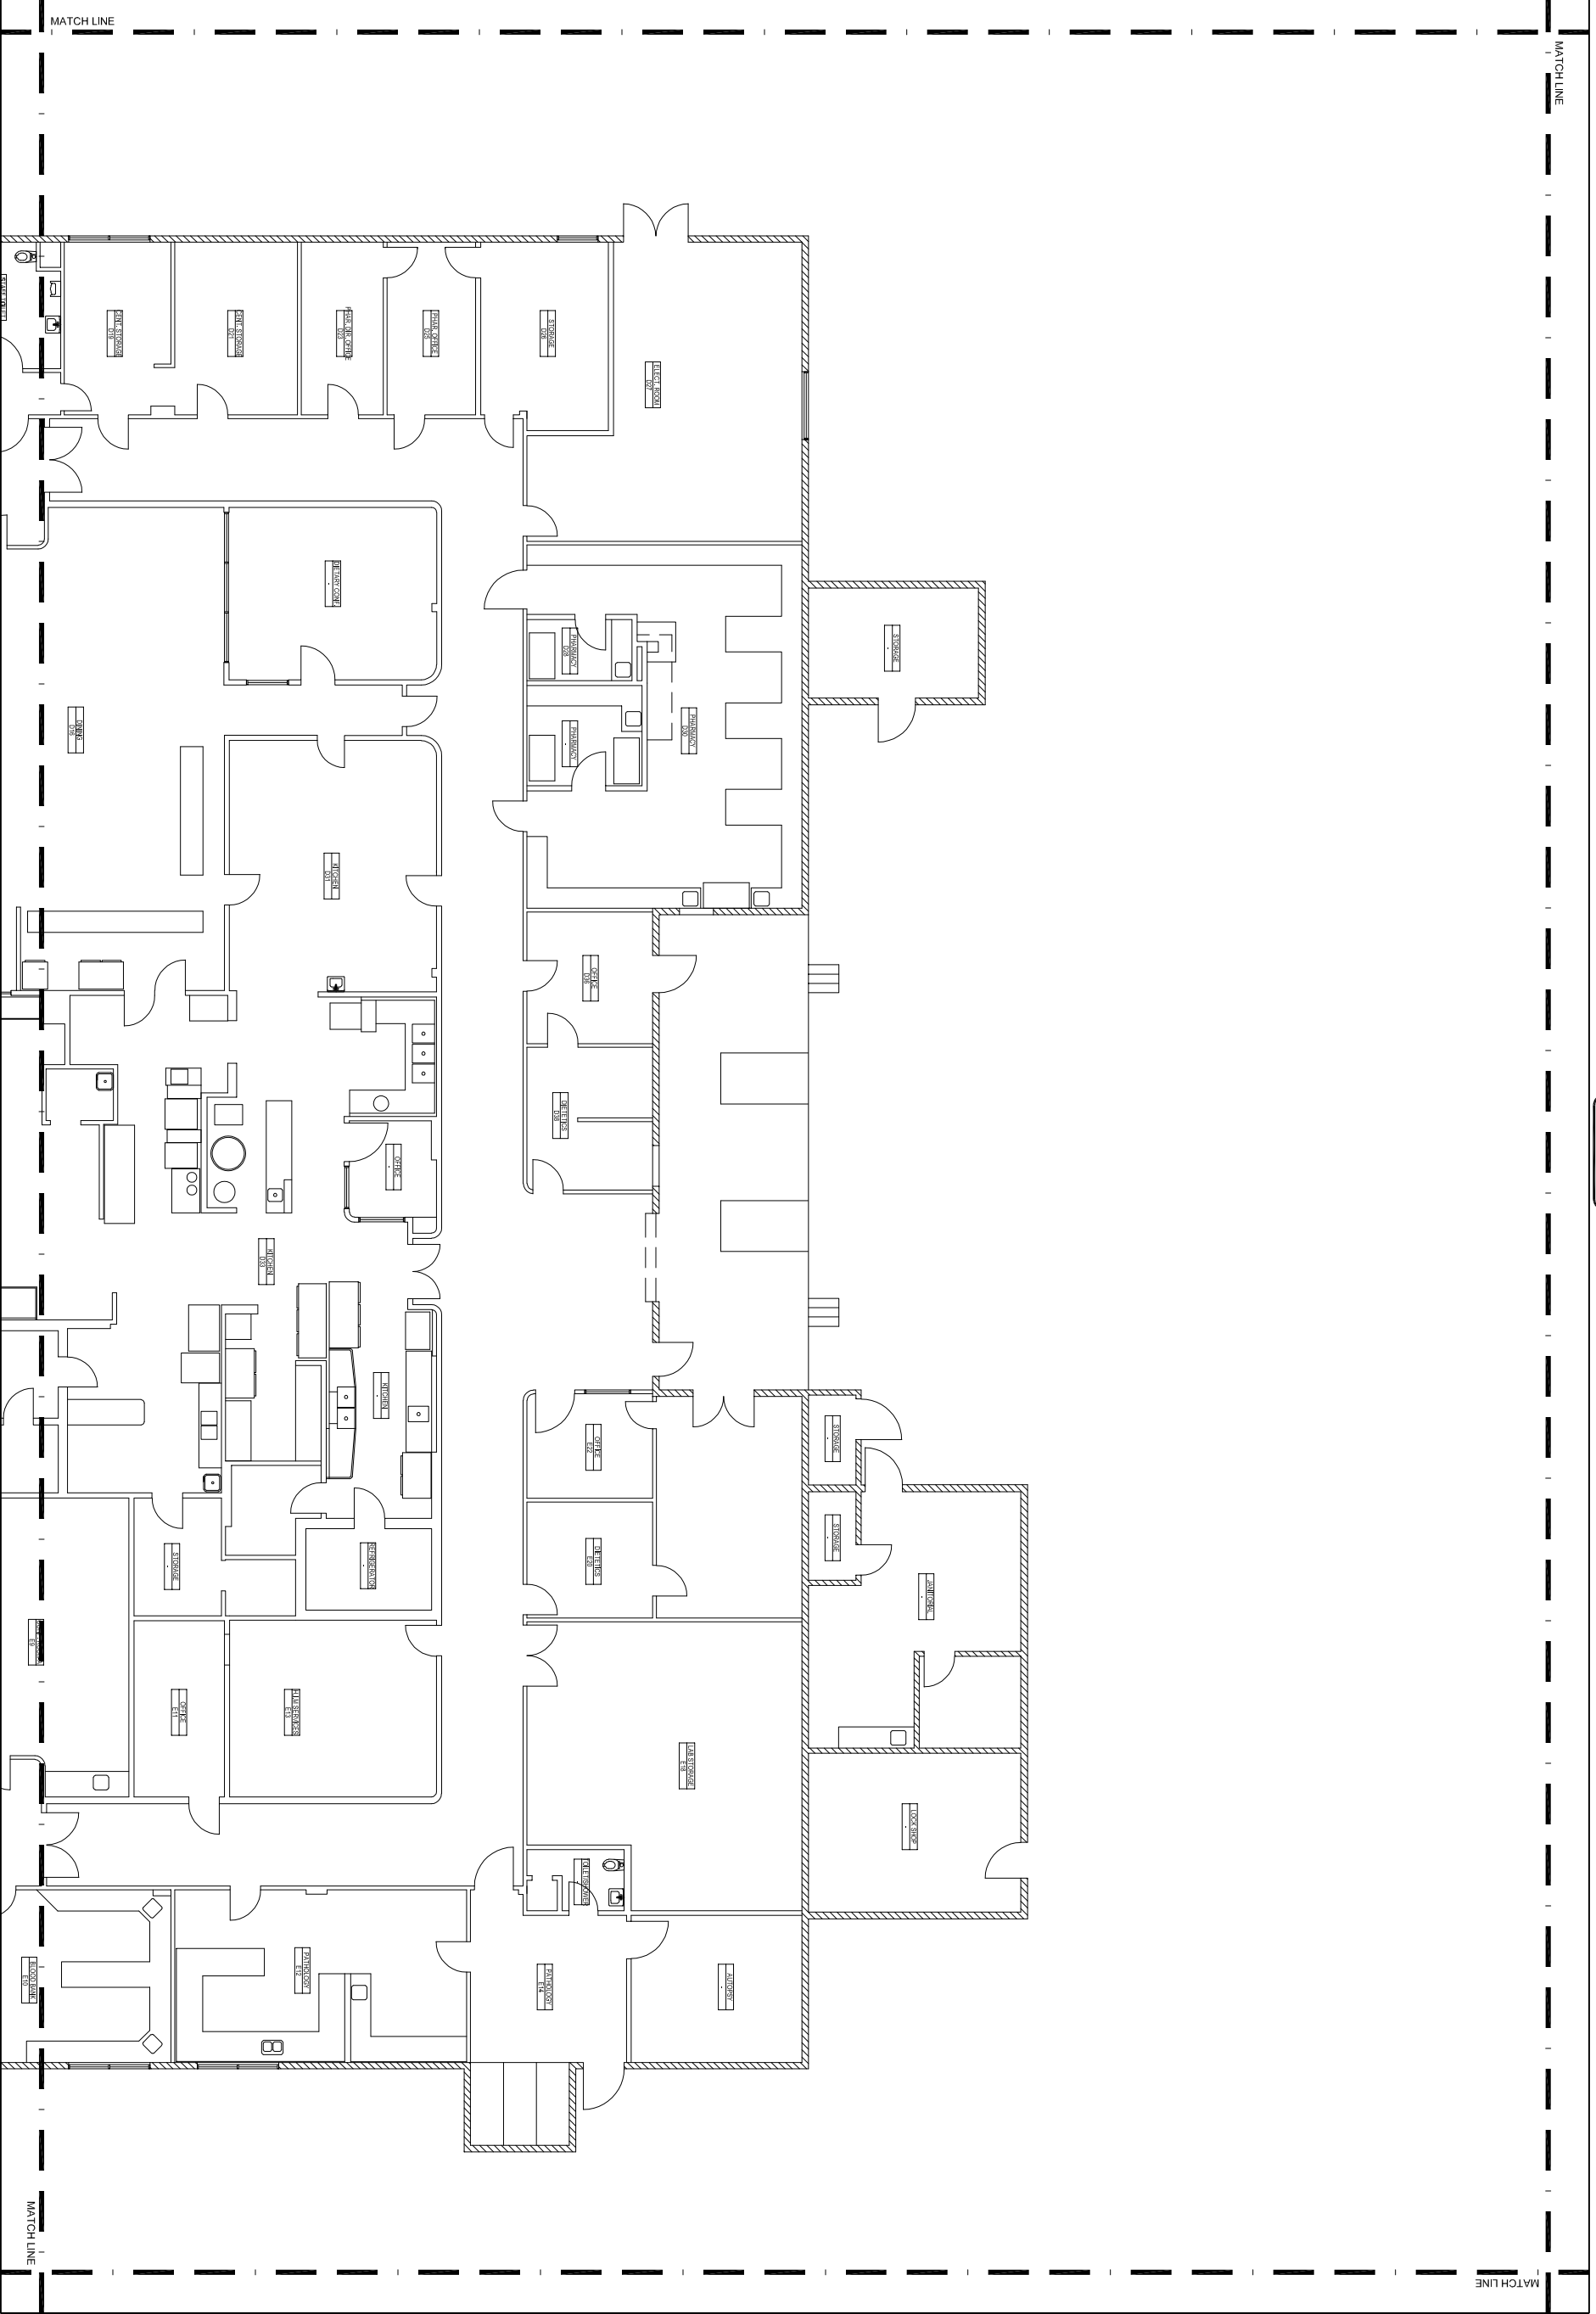

A0106

LOS ANGELES COUNTY - EXISTING DOCUMENT DRAWINGS
HIGH DESERT HOSPITAL

PROJECT
22701-016-004

BUILDING
MAIN HOSPITAL

FLOOR
1ST FLOOR

SPECIFICATION
ARCHITECTURAL

DESCRIPTION
FLOOR PLAN

SCALE
1/16" = 1'-0"

DATE
APR. 1, 2002

A0103

A0104

MATCH LINE


MATCH LINE

MATCH LINE

MATCH LINE

A0102

A0101

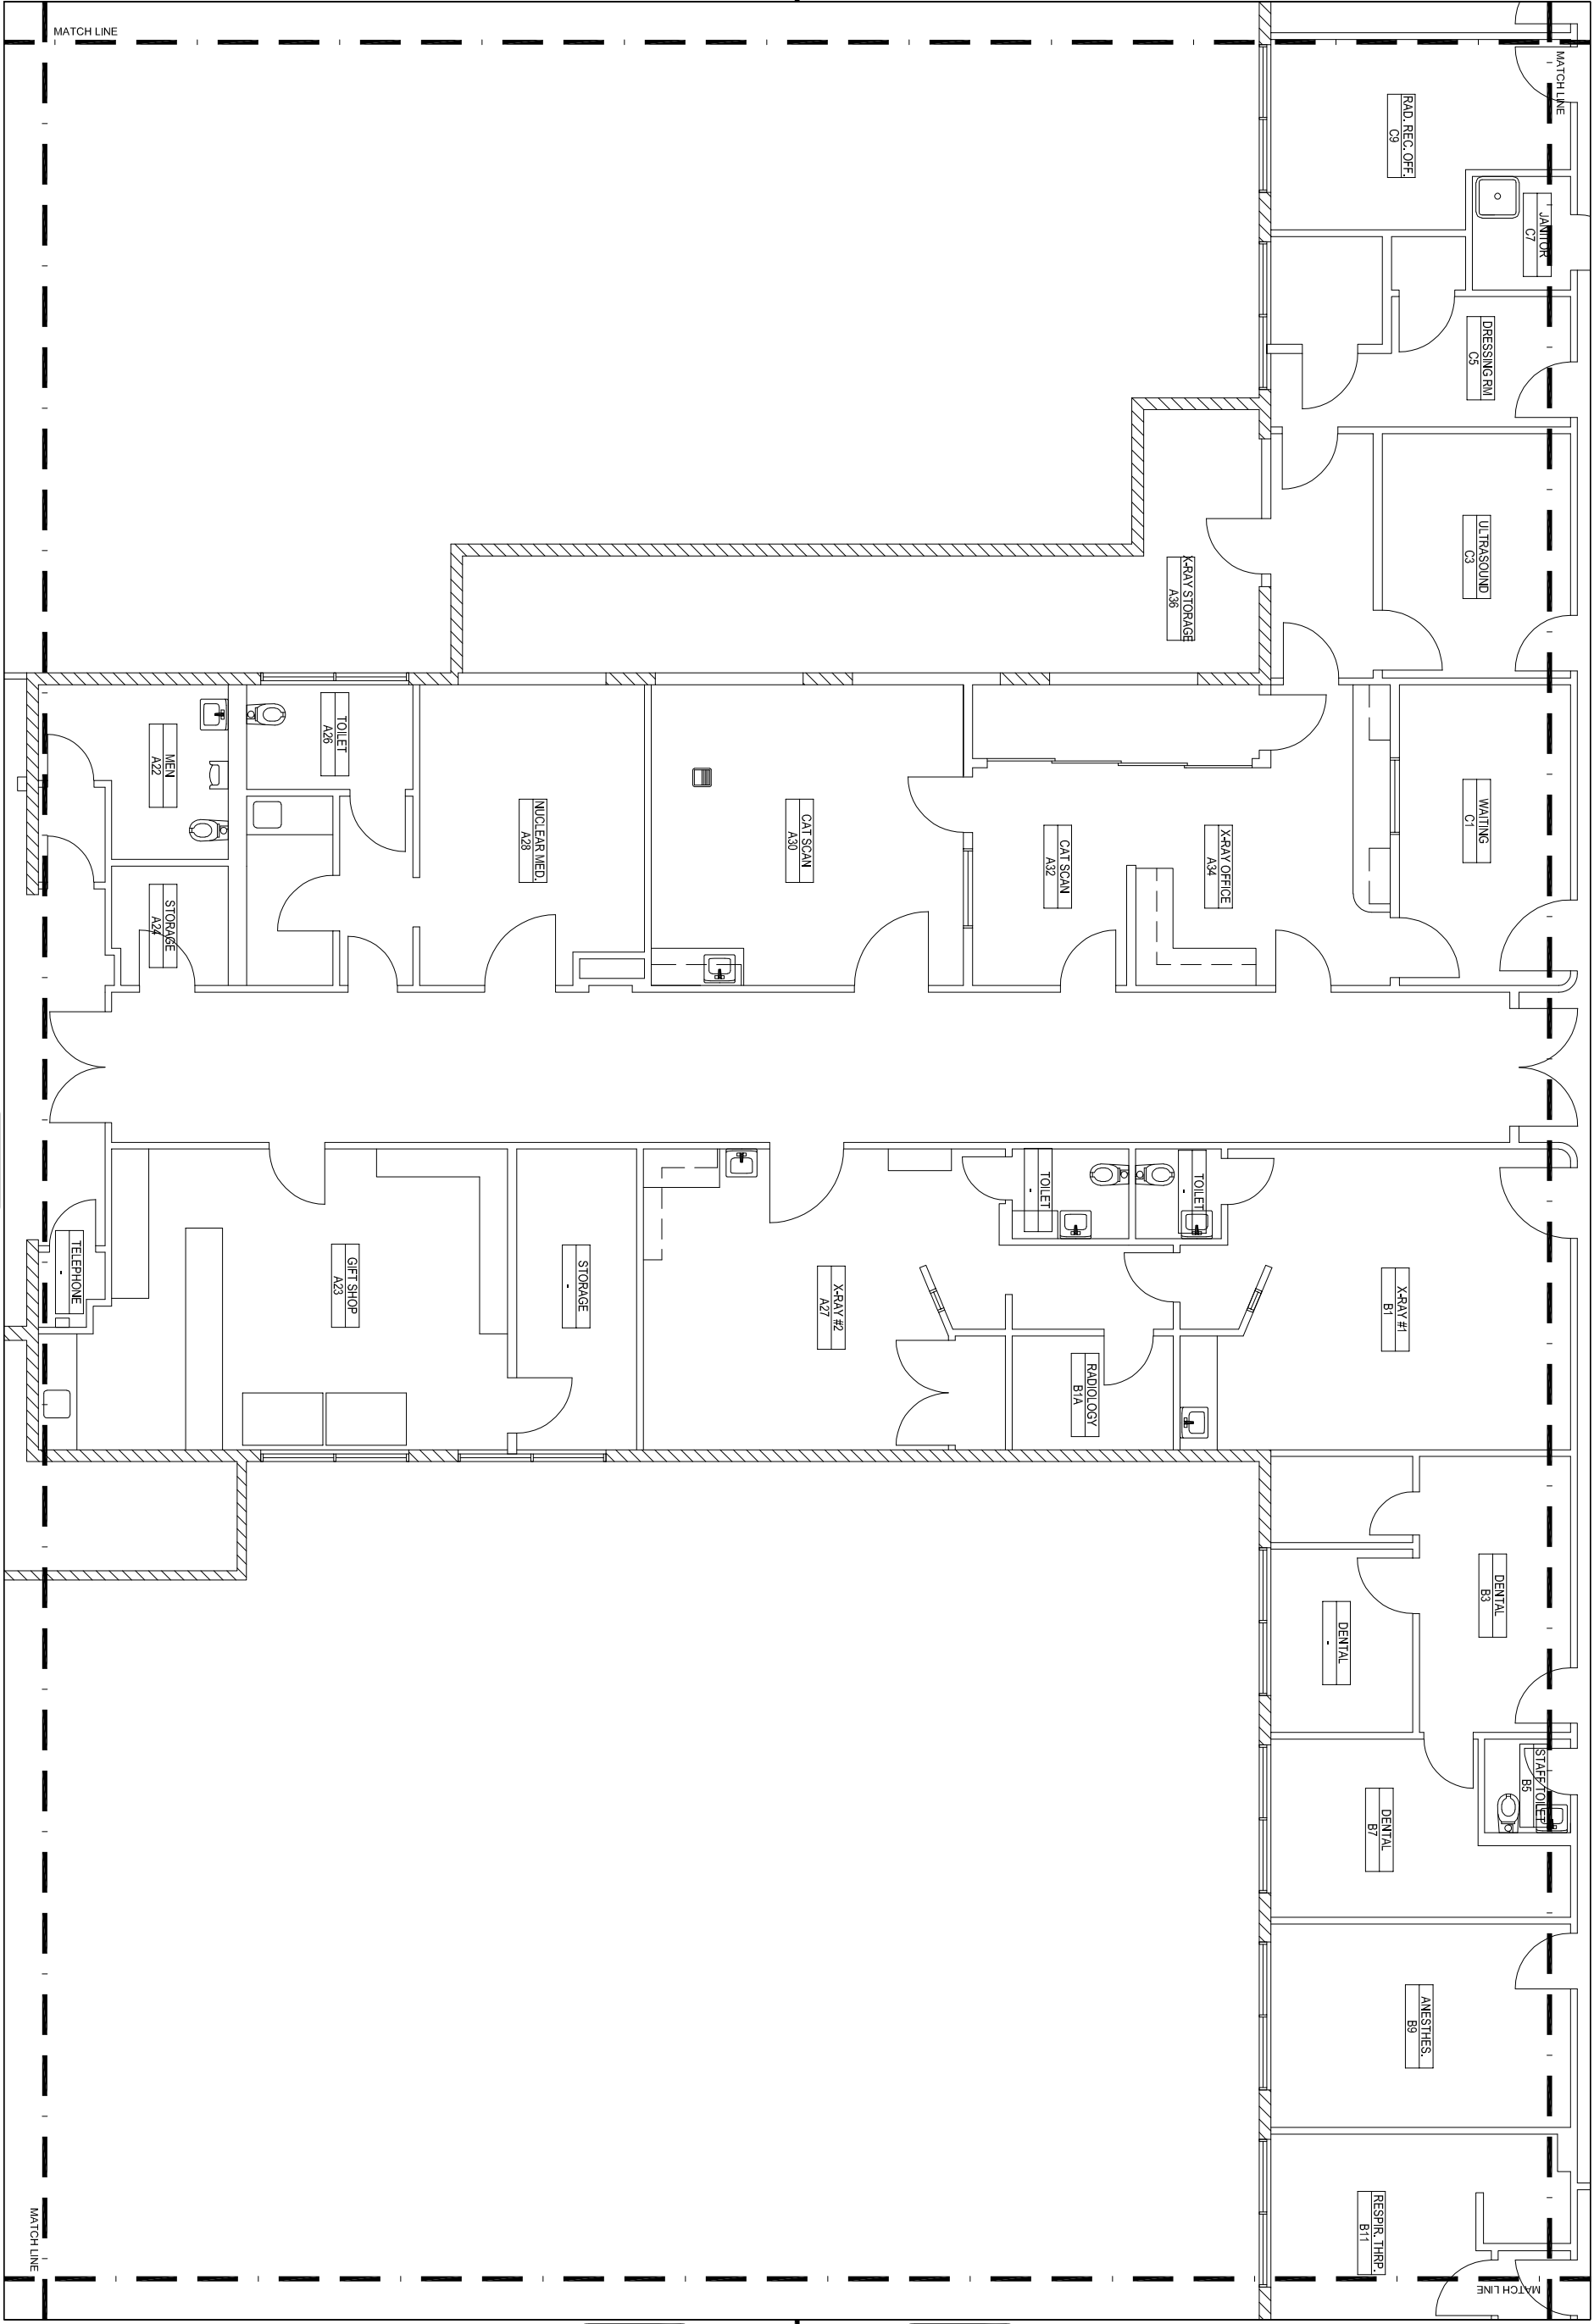

A0103

A0105

A0107

A0106

LOS ANGELES COUNTY - EXISTING DOCUMENT DRAWINGS

HIGH DESERT HOSPITAL

PROJECT
22701-016-004

BUILDING
MAIN HOSPITAL

FLOOR
1ST FLOOR

SPECIFICATION
ARCHITECTURAL

DESCRIPTION
FLOOR PLAN

SCALE
1/16" = 1'-0"


DATE
APR. 1, 2002

A0104

A0102

A0104

A0106

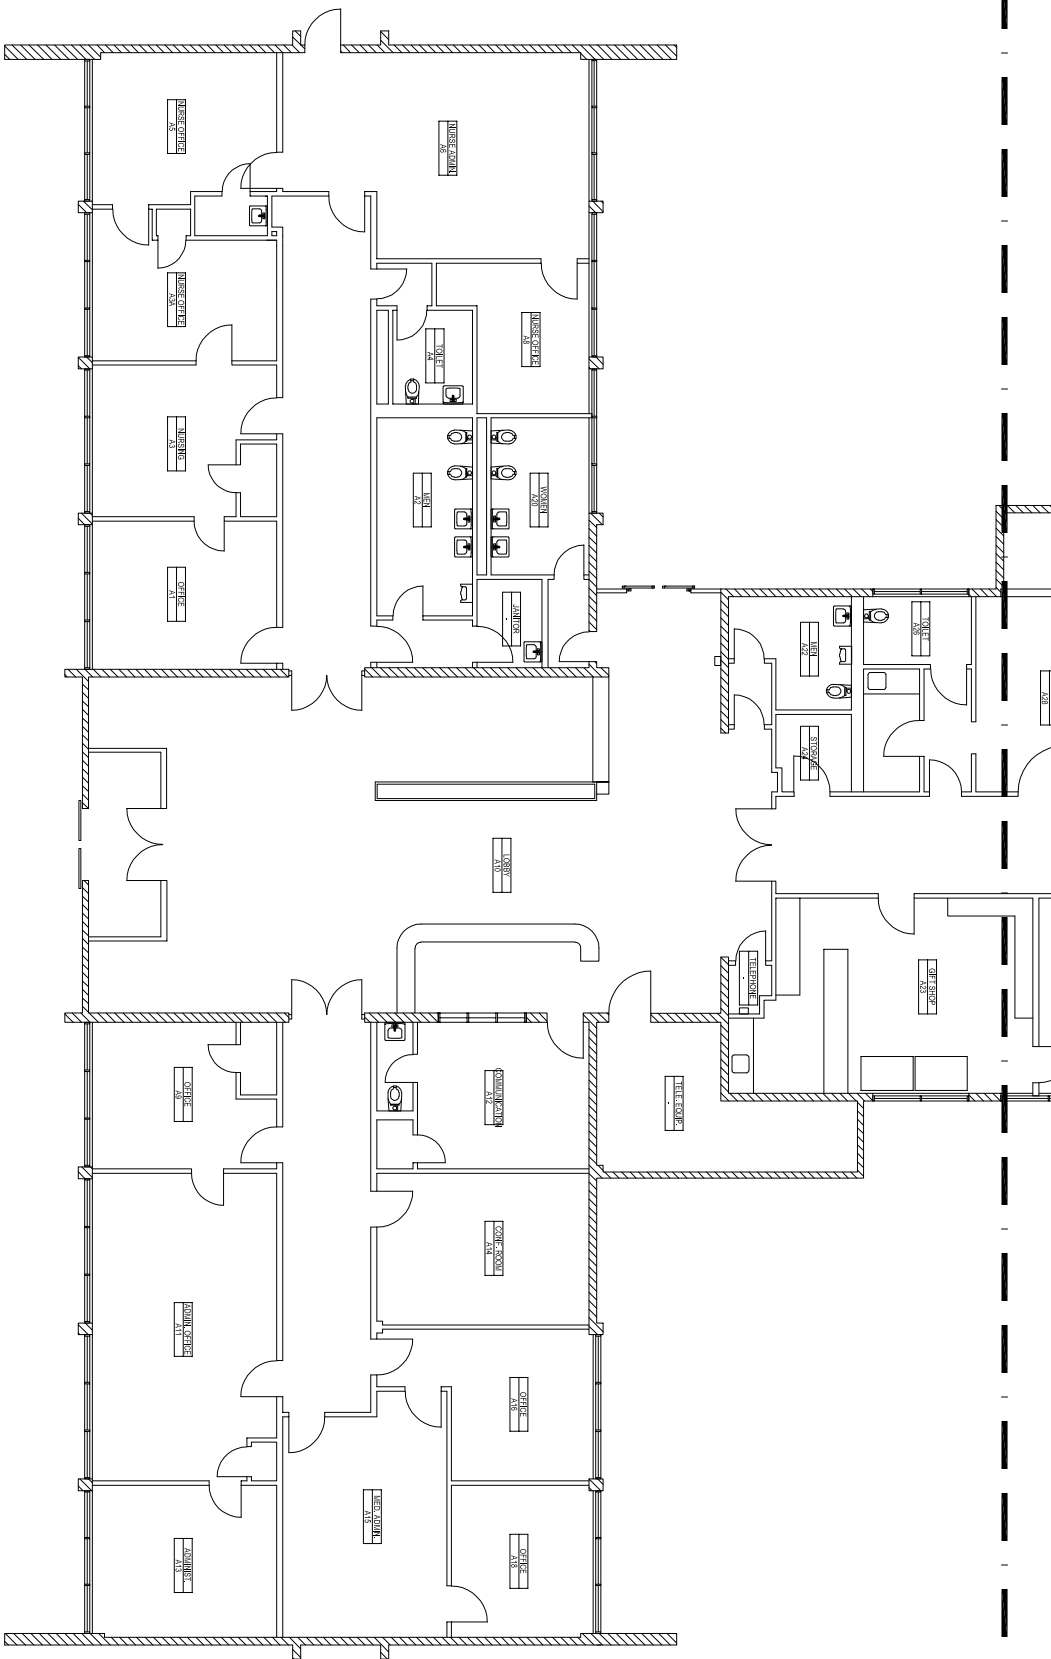

MATCH LINE

MATCH LINE

MATCH LINE

MATCH LINE

LOS ANGELES COUNTY - EXISTING DOCUMENT DRAWINGS

HIGH DESERT HOSPITAL

PROJECT

22701-016-004

BUILDING

MAIN HOSPITAL

FLOOR

1ST FLOOR

SPECIFICATION

ARCHITECTURAL

DESCRIPTION

FLOOR PLAN

SCALE

1/16" = 1'-0"


DATE

APR. 1, 2002

A0105

A0104

A0103

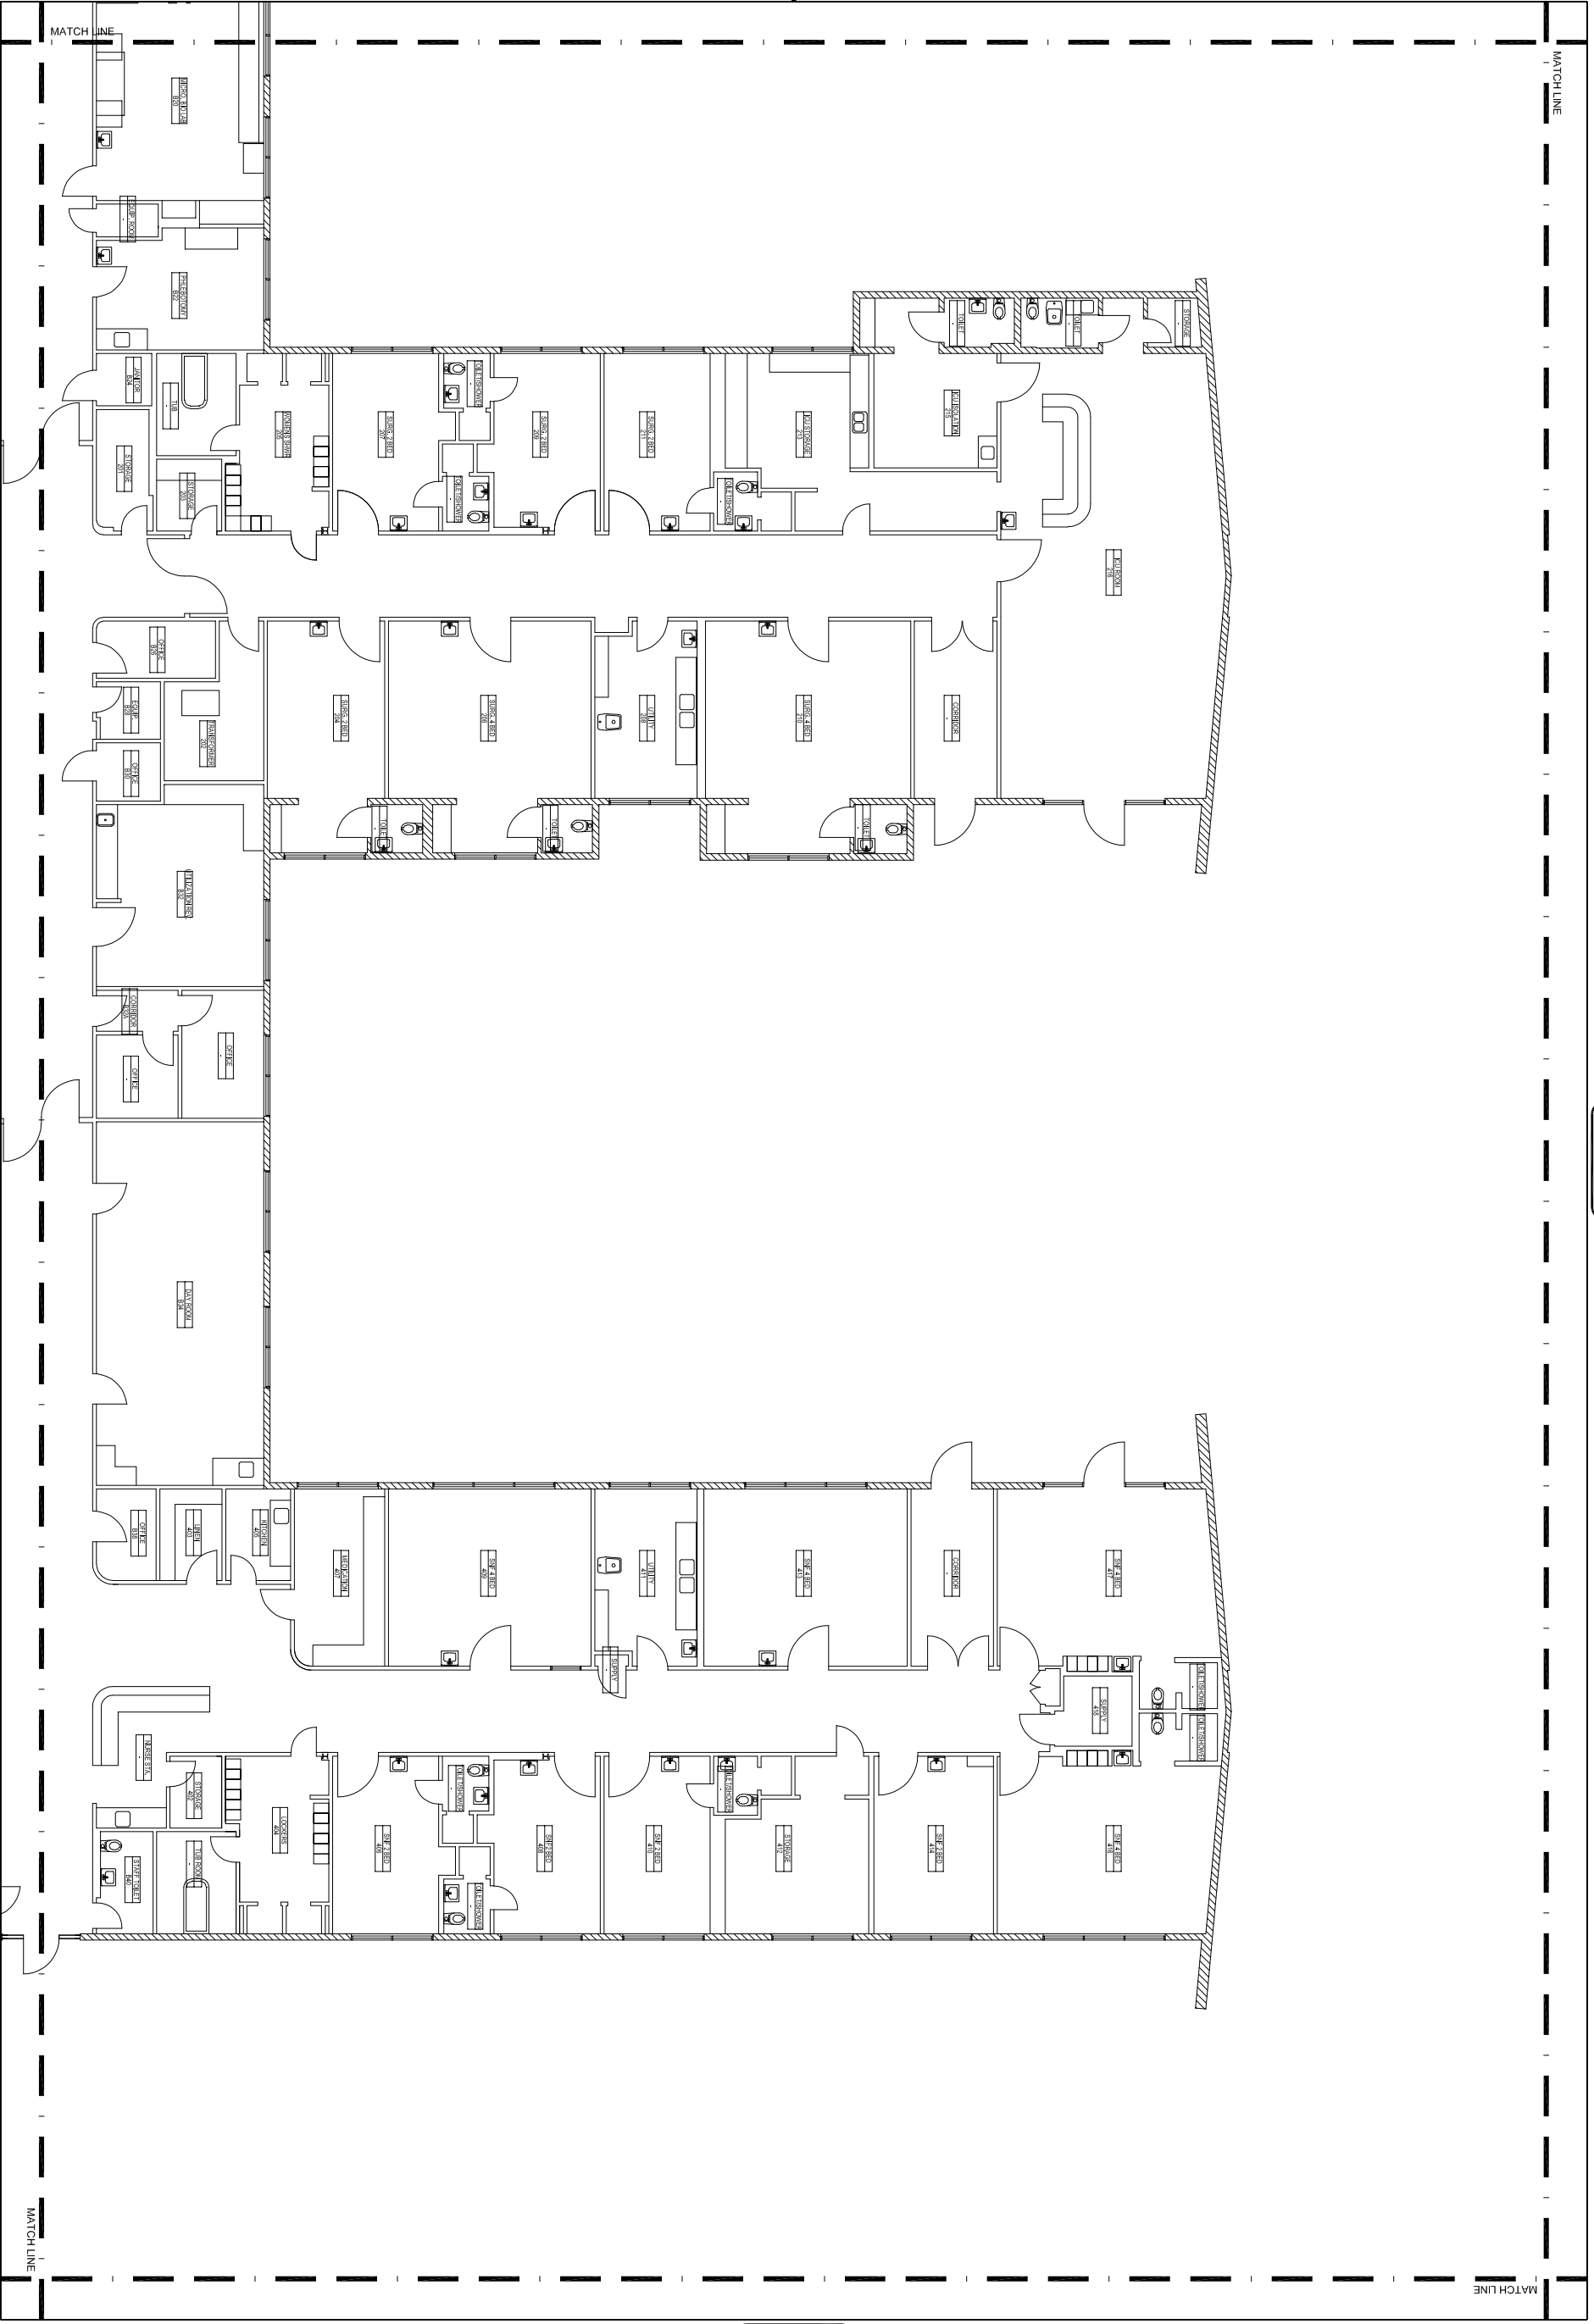

A0107

LOS ANGELES COUNTY - EXISTING DOCUMENT DRAWINGS
HIGH DESERT HOSPITAL

PROJECT	22701-016-004
BUILDING	MAIN HOSPITAL
FLOOR	1ST FLOOR
SPECIFICATION	
ARCHITECTURAL DESCRIPTION	
FLOOR PLAN	
SCALE	1/16" = 1'-0"
DATE	APR. 1, 2002
	A0106

A0105

A0104

A0106



LOS ANGELES COUNTY - EXISTING DOCUMENT DRAWINGS

HIGH DESERT HOSPITAL

PROJECT
22701-016-004

BUILDING
MAIN HOSPITAL

FLOOR
1ST FLOOR

SPECIFICATION
ARCHITECTURAL

DESCRIPTION
FLOOR PLAN

SCALE
1/16" = 1'-0"

DATE
APR. 1, 2002

A0107