
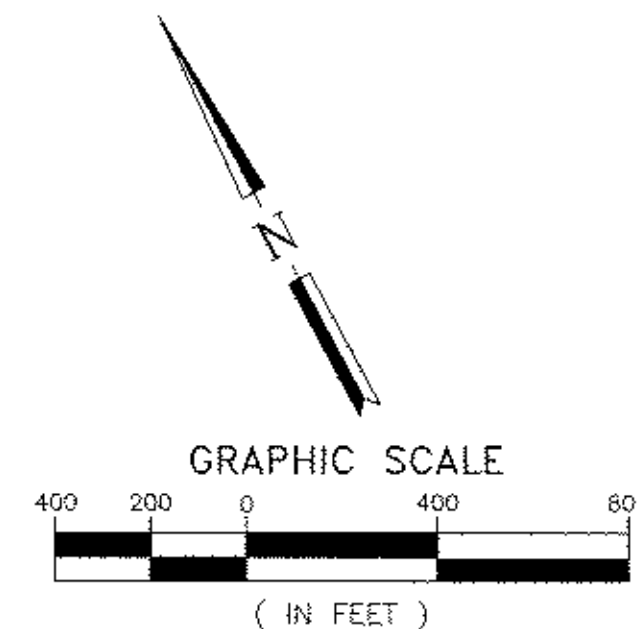


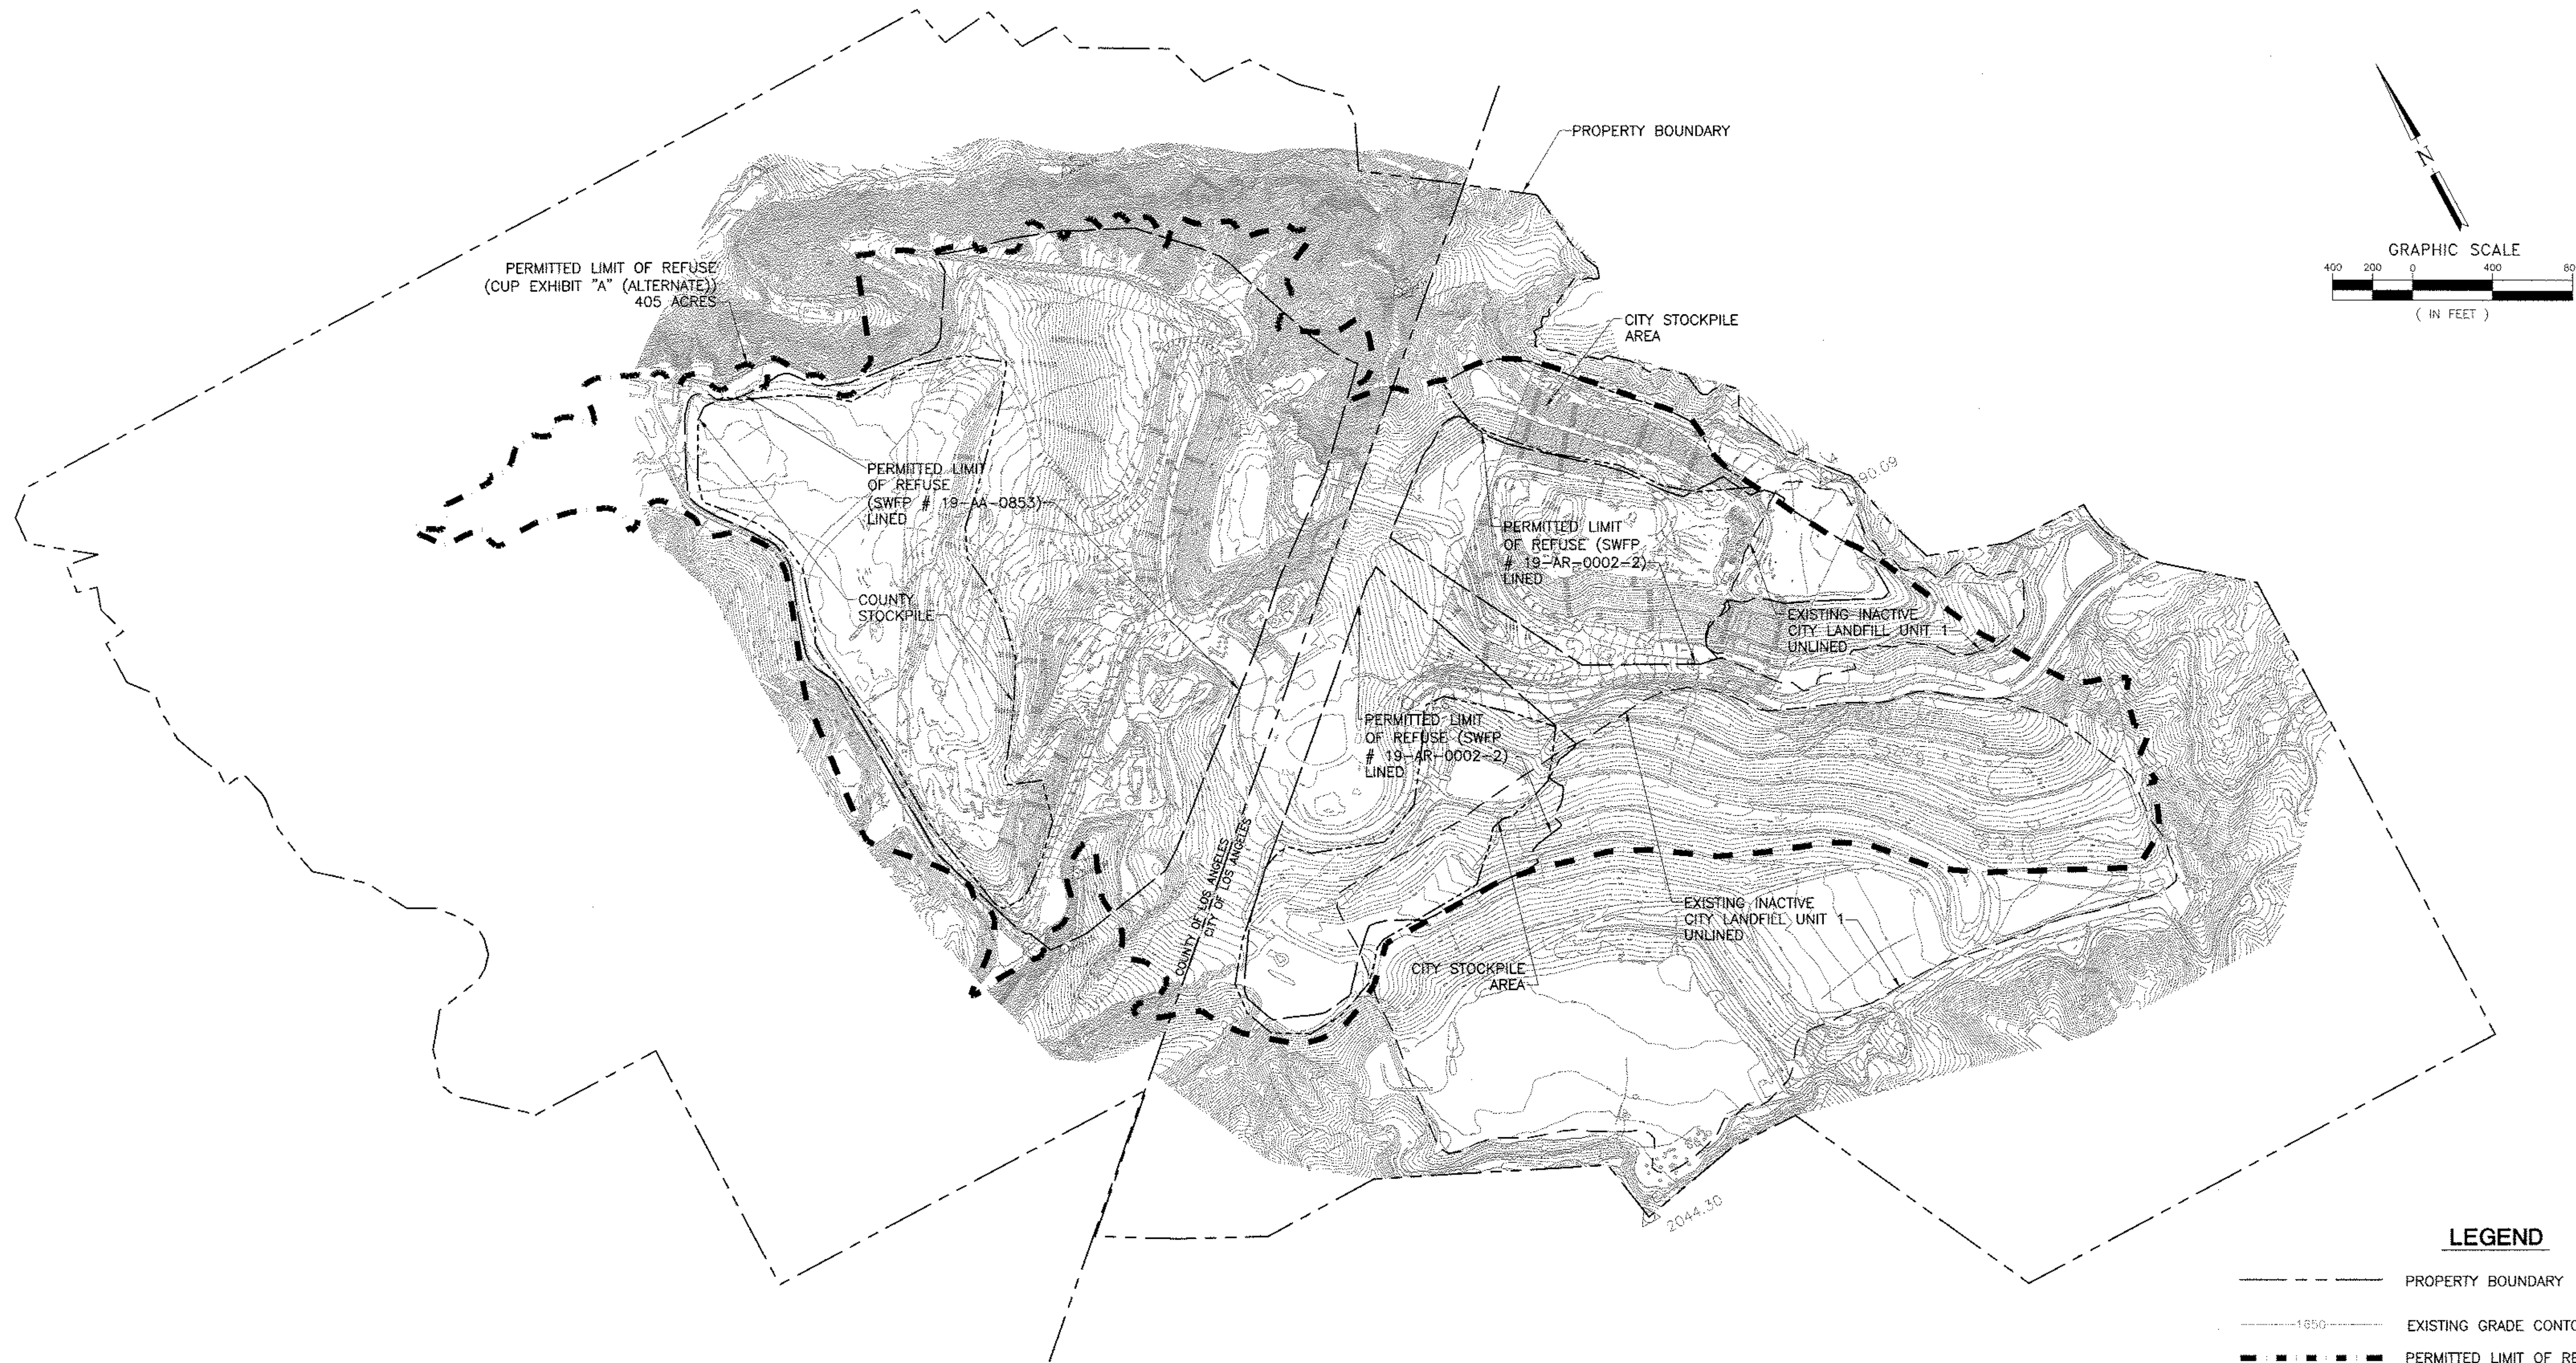

# LEGEND

- PROPERTY BOUNDARY
- EXISTING GRADE CONTOUR
- PERMITTED LIMIT OF REFUSE (CUP EXHIBIT A-2)
- PERMITTED LIMIT OF REFUSE (SWFP)
- UNIT 1 OF CITY LANDFILL
- SURVEY MONUMENT
- EXISTING STOCKPILE

FIGURE 2 — DWG 1

AERIAL TOPOGRAPHY DATED AS 10-19-06

|  |  |  |   |  |                                                                        |  |                                                                               |  |
|--|--|--|---|--|------------------------------------------------------------------------|--|-------------------------------------------------------------------------------|--|
|  |  |  | <p><b>BAS</b><br/>BRYAN A. STIRRAT &amp; ASSOCIATES<br/>CONSULTING CIVIL &amp; ENVIRONMENTAL ENGINEERS<br/>1360 E. VALLEY VISTA DRIVE<br/>DIAMOND BAR, CALIFORNIA 91765<br/>(909) 860-7777</p> |  |                                                                        |  | <p><b>SUNSHINE CANYON LANDFILL JTD 2007</b><br/><b>EXISTING SITE PLAN</b></p> |  |
|  |  |  |   |  | <p>DESIGNED BY : R.M.G./J.M.B.      SCALE : AS SHOWN</p>               |  |                                                                               |  |
|  |  |  |   |  | <p>DRAWN BY : C.A.L.      DATE : 2-2008      FILE NO.: 02269DB.DWG</p> |  |                                                                               |  |
|  |  |  |   |  | <p>CHECKED BY : P.W.      DATE : 2-2008</p>                            |  |                                                                               |  |
|  |  |  |   |  | <p>APPROVED BY :      DATE : 2-2008</p>                                |  |                                                                               |  |

FOR PERMITTING PURPOSES ONLY NOT FOR CONSTRUCTION