

LEGEND	
	ML PROPOSED MONITORING LOCATIONS
	PROPERTY LINE
	ML FUTURE MONITORING LOCATION

REVISED EXHIBIT "A"

DEPARTMENT OF REGIONAL PLANNING
APPROVED

This approval is contingent upon the facts submitted and the requirements of

R2004-00559
DRP - REVISED EXHIBIT "A"
RPPL2020004924

and County Zoning Ordinance Title 22 of the Los Angeles County Code in effect at this time. It is applicable only as specifically indicated herein. Such approval shall not be construed to permit the violation of any provision of any county ordinance or state law.



APPROVED ON: 10-05-2020

N:\PROJECTS\01204123.19 Deliverables Drawings ML-01 - ML-05\02_G-000 - G-105.dwg Sep 23, 2020 - 9:14am By: 2747r

SCS ENGINEERS
ENVIRONMENTAL CONSULTANTS

3800 KILBOY AIRPORT HWY, SUITE 100
LONG BEACH, CA 90808
PH: (562) 428-8544

PROJ. NO. 01204123.19	DWN. BY: RR	ACAD FILE: N:\PROJECTS
DSN. BY: RR	CHK. BY: SS	APP. BY: SS

CLIENT

CHQUIITA CANYON LAND
CASTAIC, CALIFORNIA

SHEET TITLE	NO.	REVISION	DATE	PROJECT DATE: 08/21/20
SITE PLAN SHOWING ML-01 THROUGH ML-05				SCALE: AS SHOWN
PROJECT TITLE				DRAWING NO. G-100
DEPARTMENT OF REGIONAL PLANNING APPROVED				



N: \\PROJECTS\\01204123.19\\Deliverables\\Drawings\\ML-01 - ML-05\\02_G-000 - G-105.dwg Sep 23, 2020 - 9:19am By: 2747r

RC

DEPARTMENT OF
REGIONAL PLANNING APPROVED


SCS ENGINEERS
ENVIRONMENTAL CONSULTANTS
3800 KILBOY AIRPORT HWY, SUITE 100
LONG BEACH, CA 90808
PH: (562) 428-8544

PROJ. NO. 01204123.19	DWN. BY: RR	ACAD FILE: N:\PROJECTS
DSN. BY: RR	CHK. BY: SS	APP. BY: SS


CLIENT



CHIUITA CANYON LANDFILL
CASTAIC, CALIFORNIA

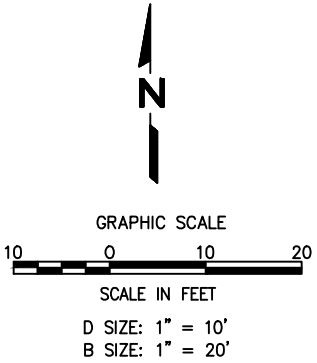SHEET TITLE		NO.	REVISION	DATE	PROJECT DATE:
					08/21/20
ML-01 PLAN					SCALE:
					AS SHOWN
PROJECT TITLE CHIUITA CANYON LANDFILL 29201 HENRY MAYO DRIVE CASTAIC, CALIFORNIA					DRAWING NO.
					G-101



LEGEND


 AIR MONITORING AND PANEL


 PROPERTY LINE

N: \\PROJECTS\\01204123.19 Deliverables Drawings\\ML-01 - ML-05\\02_6-000 - G-105.dwg Sep 23, 2020 9:20am By: 2747-r

RC

DEPARTMENT OF
REGIONAL PLANNING APPROVED

<div>SCS ENGINEERS</div> <div>ENVIRONMENTAL CONSULTANTS</div> <div>3800 KILBOY AIRPORT HWY, SUITE 100 LONG BEACH, CA 90808 PH: (562) 428-8544</div>				<div>CLIENT</div> <div></div> <div>CHIQUITA CANYON LANDFILL CASTAIC, CALIFORNIA</div>	<div>SHEET TITLE</div> <div>ML-02 PLAN</div>		<div>NO.</div>	<div>REVISION</div>	<div>DATE</div>	<div>PROJECT DATE:</div> <div>08/21/20</div>
					<div>SCALE:</div> <div>AS SHOWN</div>					
<div>PROJ. NO.</div> <div>01204123.19</div>		<div>DWN. BY:</div> <div>RR</div>			<div>ACAD FILE:</div> <div>N:\PROJECTS</div>			<div>DRAWING NO.</div> <div>G-102</div>		
<div>DSN. BY:</div> <div>RR</div>		<div>CHK. BY:</div> <div>SS</div>			<div>APP. BY:</div> <div>SS</div>					

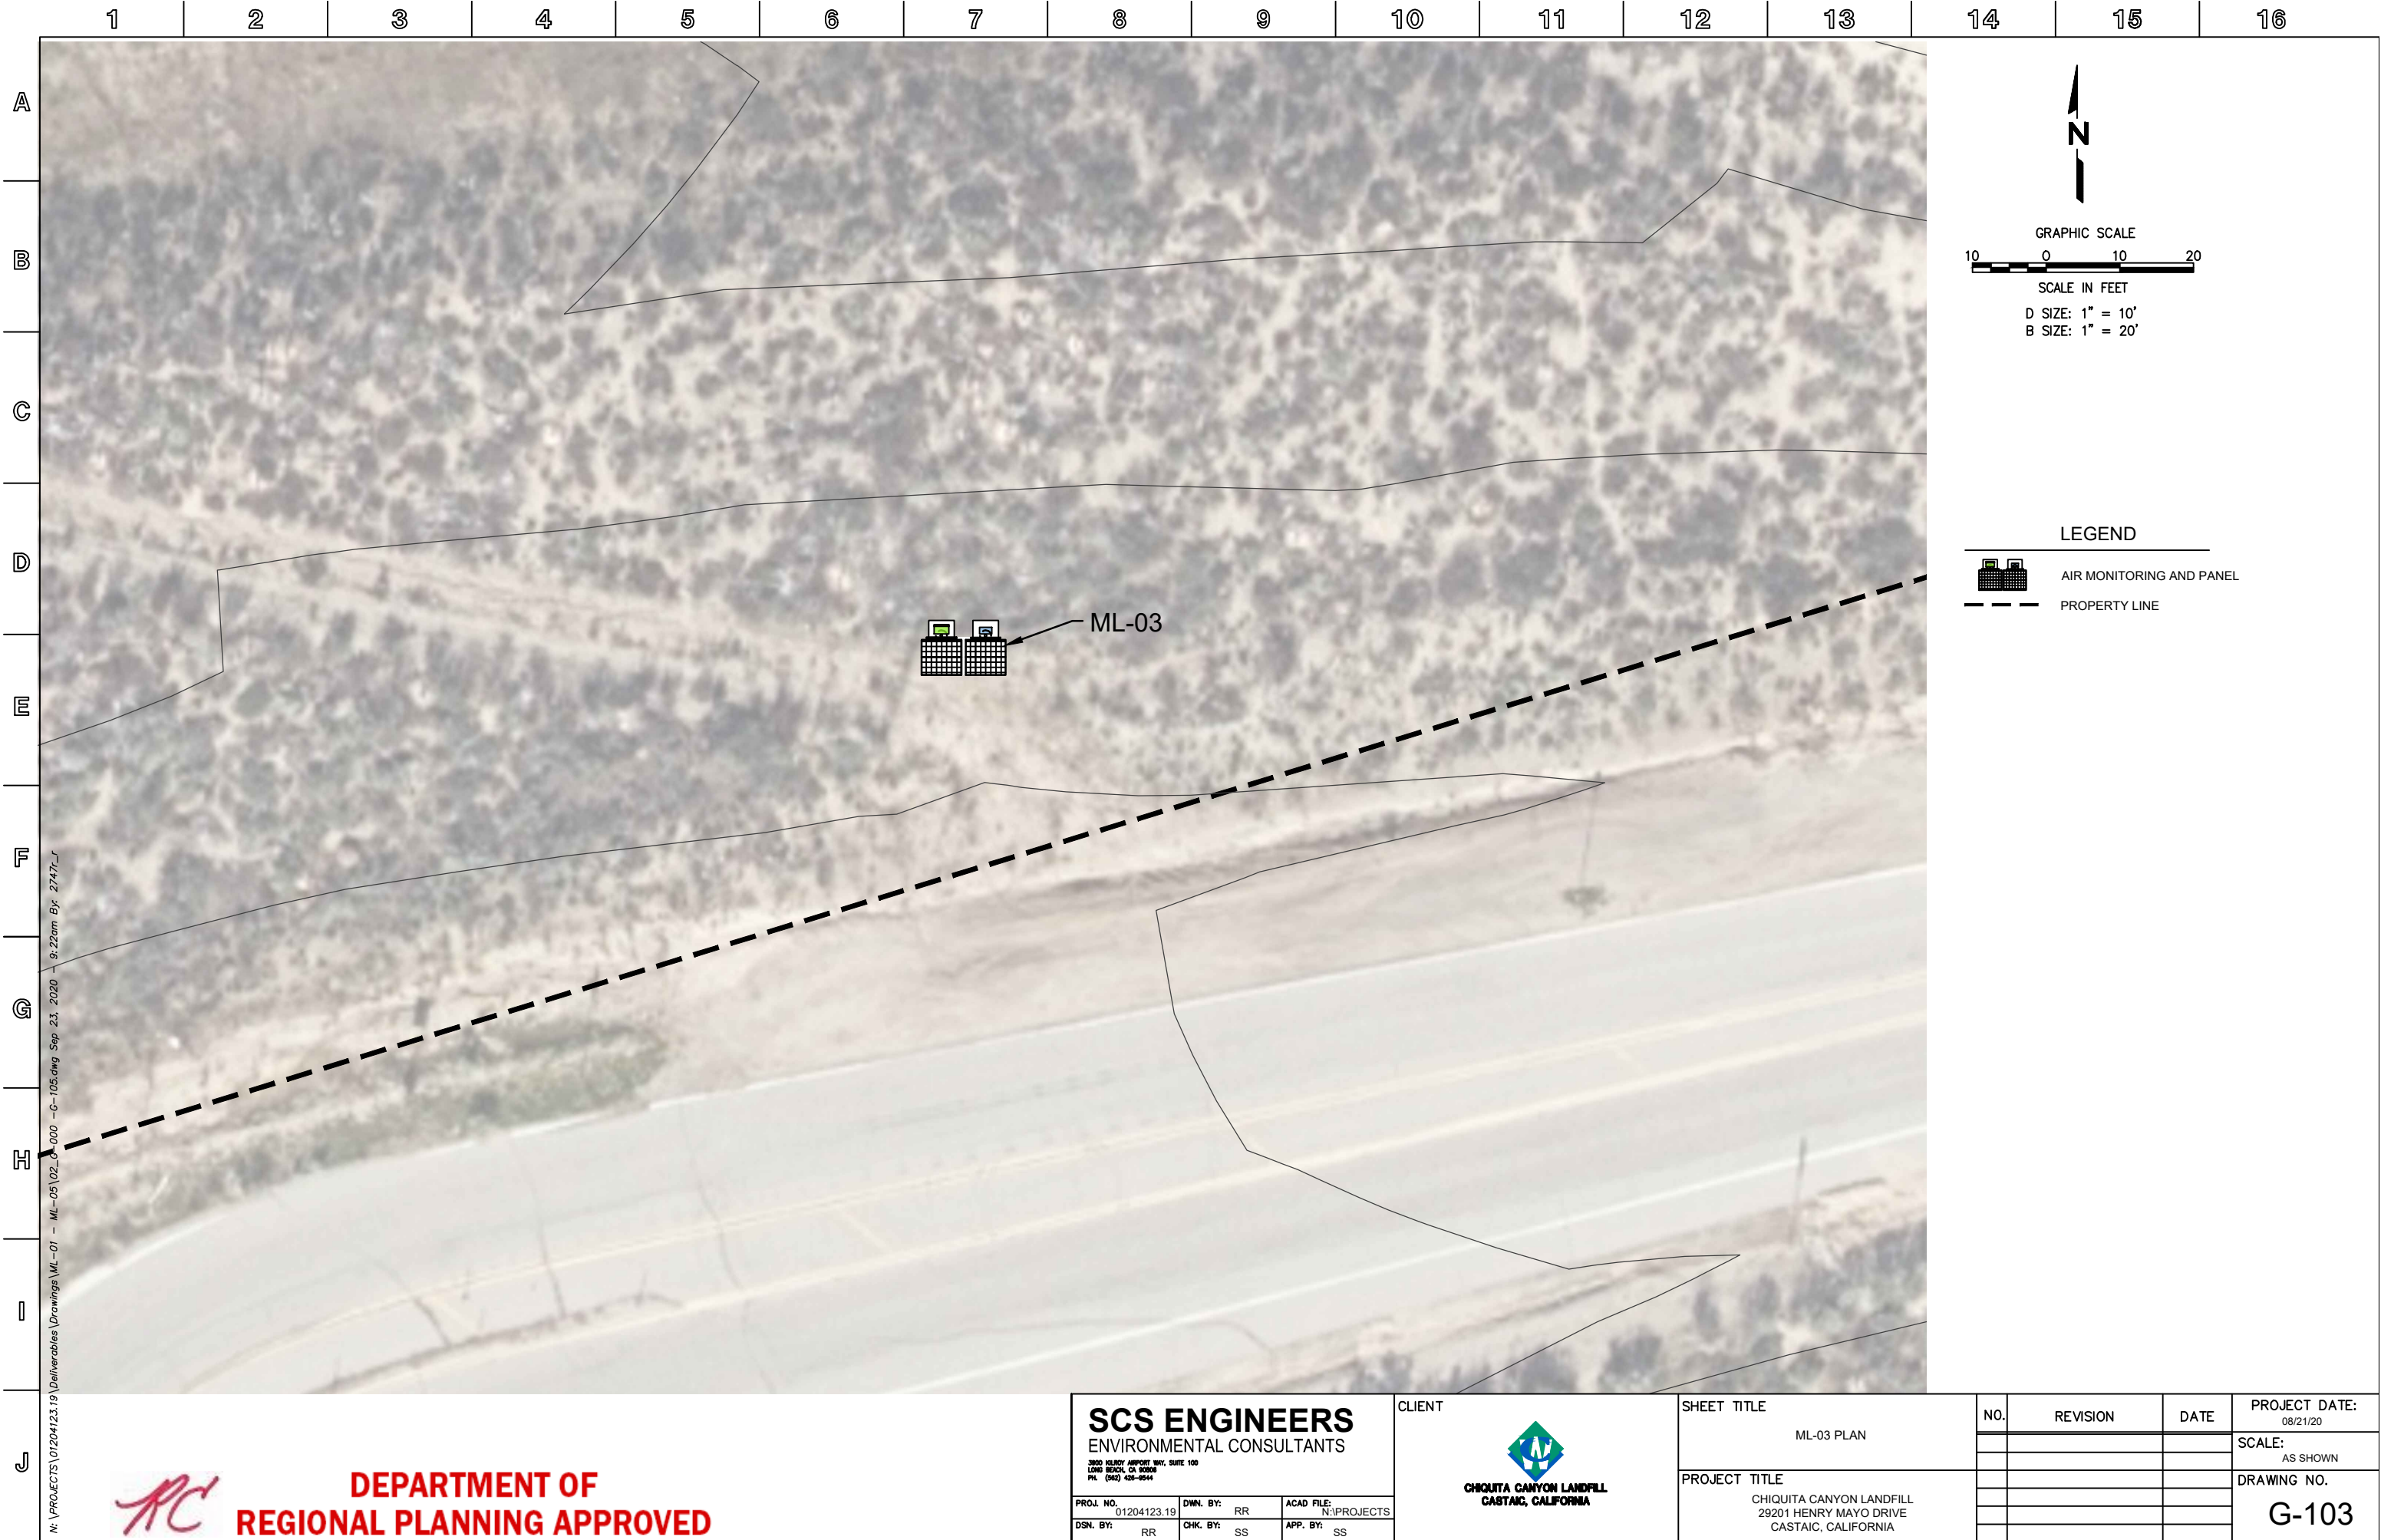

N: \\PROJECTS\01204123.19\Deliverables\Drawings\ML-01 - ML-05\02_0_000 - G-105.dwg Sep 23, 2020 - 9:22am By: 27477-J




**DEPARTMENT OF
REGIONAL PLANNING APPROVED**

SCS ENGINEERS ENVIRONMENTAL CONSULTANTS <small>3800 KILBOY AVENUE, SUITE 100 LONG BEACH, CA 90808 PH: (562) 438-8544</small>			
PROJ. NO: 01204123.19	DWN. BY: RR	ACAD FILE: N:\PROJECTS	
DSN. BY: RR	CHK. BY: SS	APP. BY:	SS

CLIENT


CHIKUITA CANYON LANDFILL
CASTAIC, CALIFORNIA

SHEET TITLE ML-03 PLAN	NO.	REVISION	DATE	PROJECT DATE: 08/21/20
				SCALE: AS SHOWN
PROJECT TITLE CHIKUITA CANYON LANDFILL 29201 HENRY MAYO DRIVE CASTAIC, CALIFORNIA				DRAWING NO.
				G-103

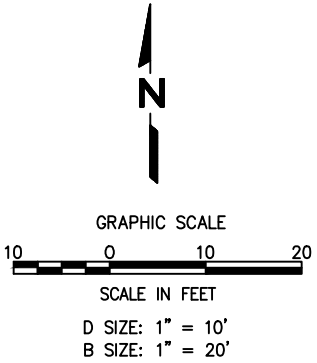

LEGEND

AIR MONITORING AND PANEL

PROPERTY LINE

N:\PROJECTS\01204123.19 Deliverables Drawings\ML-01 - ML-05\02_G-000 - G-105.dwg Sep 23, 2020 - 9:23am By: 27477_r



DEPARTMENT OF
REGIONAL PLANNING APPROVED

SCS ENGINEERS
ENVIRONMENTAL CONSULTANTS

3800 KILBOY AIRPORT HWY, SUITE 100
LONG BEACH, CA 90808
PH: (562) 428-8544

PROJ. NO. 01204123.19	DWN. BY: RR	ACAD FILE: N:\PROJECTS
DSN. BY: RR	CHK. BY: SS	APP. BY: SS

CLIENT

CHIUITA CANYON LANDFILL
CASTAIC, CALIFORNIA


SHEET TITLE		NO.	REVISION	DATE	PROJECT DATE:
					08/21/20
ML-04 PLAN					SCALE: AS SHOWN
PROJECT TITLE CHIUITA CANYON LANDFILL 29201 HENRY MAYO DRIVE CASTAIC, CALIFORNIA					DRAWING NO. G-104



N: \\PROJECTS\01204123.19 Deliverables Drawings ML-01 - ML-05\02_G-000 - G-105.dwg Sep 23, 2020 9:34am By: 27477-J



**DEPARTMENT OF
REGIONAL PLANNING APPROVED**


<div>SCS ENGINEERS</div> <div>ENVIRONMENTAL CONSULTANTS</div> <div>3800 KILBOY AVENUE, SUITE 100 LONG BEACH, CA 90808 PH: (562) 438-8544</div>			<div>CLIENT</div> <div></div> <div>CHIQUITA CANYON LANDFILL CASTAIC, CALIFORNIA</div>		<div>SHEET TITLE</div> <div>ML-05A PLAN</div>		<div>NO.</div>	<div>REVISION</div>	<div>DATE</div>	<div>PROJECT DATE:</div> <div>08/21/20</div>
										<div>SCALE:</div> <div>AS SHOWN</div>
<div>PROJ. NO.</div> <div>01204123.19</div> <div>DWN. BY: RR</div> <div>CHK. BY: SS</div> <div>ACAD FILE: N:\PROJECTS</div> <div>APP. BY: SS</div>					<div>PROJECT TITLE</div> <div>CHIQUITA CANYON LANDFILL 29201 HENRY MAYO DRIVE CASTAIC, CALIFORNIA</div>					<div>DRAWING NO.</div> <div>G-105</div>



N: \\PROJECTS\\01204123.19\\Deliverables\\Drawings\\ML-01 - ML-05\\02_G-000 - G-105.dwg Sep 23, 2020 - 9:35am By: 2747r-1

RC

DEPARTMENT OF
REGIONAL PLANNING APPROVED

<div>SCS ENGINEERS ENVIRONMENTAL CONSULTANTS</div> <div>3800 KILBOY AVENUE, SUITE 100 LONG BEACH, CA 90808 PH: (562) 438-8544</div>	<div>CLIENT</div> <div></div> <div>CHIQUITA CANYON LANDFILL CASTAIC, CALIFORNIA</div>	<div>SHEET TITLE</div> <div>ML-05B PLAN</div>	<div>NO.</div>	<div>REVISION</div>	<div>DATE</div>	<div>PROJECT DATE:</div> <div>08/21/20</div>	
						<div>SCALE:</div> <div>AS SHOWN</div>	
		<div>PROJECT TITLE</div> <div>CHIQUITA CANYON LANDFILL 29201 HENRY MAYO DRIVE CASTAIC, CALIFORNIA</div>				<div>DRAWING NO.</div> <div>G-106</div>	
		<div>PROJ. NO.</div> <div>01204123.19</div>	<div>DWN. BY:</div> <div>RR</div>	<div>ACAD FILE:</div> <div>N:\PROJECTS</div>			
		<div>DSN. BY:</div> <div>RR</div>	<div>CHK. BY:</div> <div>SS</div>	<div>APP. BY:</div> <div>SS</div>			

6'-6" AT 34°
(2'-5" visible)

1'-6"

2'

3'

6'

1'-8"

3"

6'

1'-4"

6"


4'

6"

1'-6"

BACK VIEW

SCALE: 3/8"=1'-0"

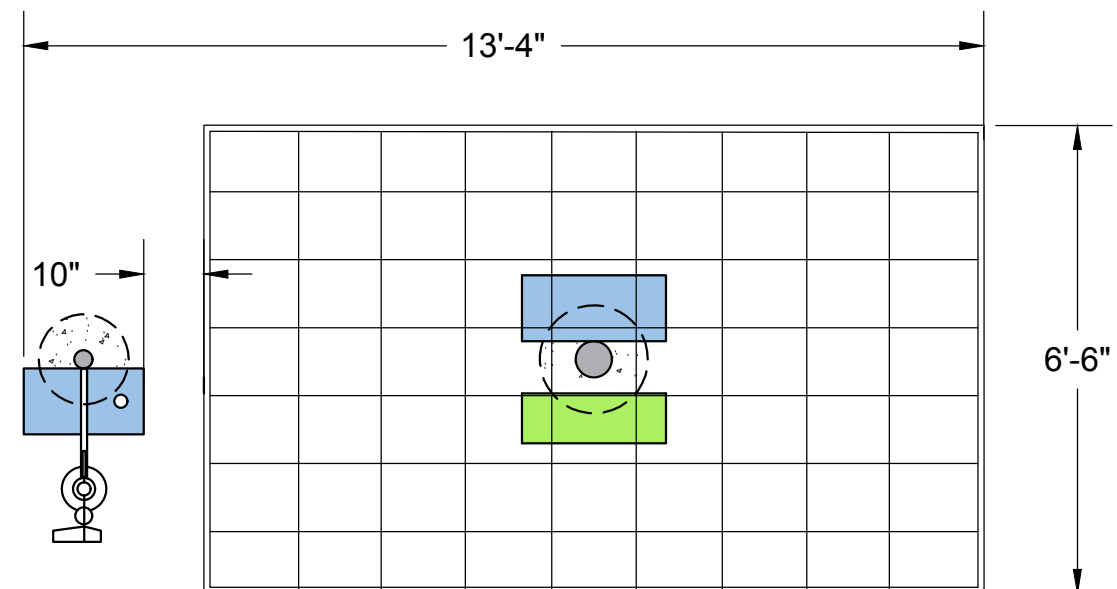

FRONT VIEW

SCALE: 3/8"=1'-0"

NO.	REVISION	DATE
△		
△		
△		
△		
△		

SHEET TITLE:

AIR MONITORING SOLAR PANEL MOUNT DETAIL

PROJECT TITLE: CHIQUITA CANYON LANDFILL
CASTAIC, CALIFORNIA

SCS ENGINEERS
ENVIRONMENTAL CONSULTANTS

ENVIRONMENTAL
3900 KILROY AIRPORT WAY, SUITE 100
LONG BEACH, CA 90806
PH. (562) 426-9544 FAX. (562) 427-0805

PROJ. NO.	DWN BY:	ACAD FILE:
01204123.09	RR	NPROJECTS
DSN BY:	CHK BY:	APP BY:

DATE:	07-15-20
SCALE:	3/8"=1'-0"
DRAWING NO.	

1