

GENERAL NOTES

1. THE PROJECT IS LIMITED TO HARDWARE SPACE FOR CISC 1800000 AND 8.0 EXEMPT FROM AIA UPDATES.
2. REPAIR LANDSCAPE AREAS AND IRRIGATION AT TRENCH LOCATIONS TO MATCH EXISTING PLANTS AND IRRIGATION LINES. CONTRACTOR SHALL MAINTAIN THE SEEDS/GRASS EXPLANTS FOR A LIMITED DURATION OF 90 DAYS.
3. ALL CONCRETE AND SOLES SHOWN ON DRAWINGS ARE UNDERGROUND SYSTEMS UNLESS OTHERWISE NOTED.
4. SEE SHEET ALSO FOR TRENCH AND EXTENSION DETAILS.
5. SEE SHEET ALSO FOR TYPICAL CONDUIT TRANSITION FROM UNDERGROUND TO ABOVE GROUND.
6. EQUIPMENT AND SERVICE LOCATIONS, CONDUIT ROUTING AND AREA OF SURFACE CONDITIONS ARE SHOWN APPROXIMATELY. BUILD VERIFY EXACT CONDITIONS AND MAKE ADJUSTMENTS ACCORDINGLY.
7. CONTRACTOR SHALL ARRANGE IN ADVANCE WITH THE OWNER, CONSTRUCTION STORAGE AND STAGING AREAS NECESSARY TO COMPLETE THE WORK. ALL STORAGE AND STAGING AREAS SHALL BE RETURNED TO THE OWNER IN LIKE ORIGINAL CONDITION.
8. THE CONTRACTOR SHALL PROVIDE ADEQUATE MEANS TO PROTECT FINISHED PARTS OF THE MATERIALS AND EQUIPMENT AGAINST DAMAGE FROM ANY CAUSE DURING THE PROGRESS OF THE WORK AND UNTIL ACCEPTANCE BY THE OWNER.
9. CONTRACTOR SHALL MAKE EVERY EFFORT TO MAINTAIN A CLEAN WORK PLACE, DUST POLLUTION AND PREVENTION OF DUST CONTAMINATION. NOISEWORK SPACES WILL BE THE RESPONSIBILITY OF THE CONTRACTOR ON AN ONGOING DAILY BASIS. THE CONTRACTOR SHALL DEVELOP A SCHEDULE OF CONSTRUCTION NOISE. PROVIDE THE NECESSARY ACTIONS TO MAINTAIN THE OPERATION OF THE TENANTS DURING THE CONSTRUCTION PROCESS.
10. CONTRACTOR SHALL MAKE NECESSARY CONNECTIONS TO EXISTING PIPES FOR TEMPORARY POWER AND WATER SUPPLIES AND SHALL COORDINATE SUCH USE WITH THE OWNER PRIOR TO CONNECTION.
11. CONSTRUCTION HOURS SHALL BE DURING NORMAL BUSINESS HOURS.
12. CONTRACTOR IS RESPONSIBLE TO COMPLY WITH APPLICABLE PARKING REGULATIONS. ON-SITE PARKING IS LIMITED. SIGNAGE, STAGING AND SAFETY PLANS ARE REQUIRED TO BE SUBMITTED PRIOR TO PRE-CONSTRUCTION MEETING.
13. DURING CONSTRUCTION, AND/OR ALL LOGS TEMPORARY PLATES OVER TRENCHES TO PREVENT ACCESS TO TRENCHES AND USE AS A WEAPON IF LIFTED.



SHEET KEYNOTES

1. (N) WALL MOUNTED BEAMS PROOF ENCLOSURE, SEE 11 & 12 (STANDARD) AND TELECOM DRAWINGS FOR ADDITIONAL INFORMATION.
2. (N) WIRING TO RACK, SEE 12, 13 & 14 (STANDARD) AND TELECOM DRAWINGS FOR ADDITIONAL INFORMATION. COORDINATE EXACT LOCATION OF WIRING WITH THE FACILITY.
3. (N) WIRING TO RACK, SEE 12, 13 & 14 (STANDARD) AND TELECOM DRAWINGS FOR ADDITIONAL INFORMATION.

LEGEND

- (E) PARTITION WALL
- (N) PARTITION WALL
- DEMO
- (N) WIRELESS ACCESS POINT, SEE TELECOM DRAWINGS FOR ADDITIONAL INFORMATION
- (N) SECURITY CAMERA, SEE SECURITY DRAWINGS FOR ADDITIONAL INFORMATION
- (N) MICROPHONE, SEE SECURITY DRAWINGS FOR ADDITIONAL INFORMATION
- (N) AUDIO INTERFACE ADAPTER
- (N) POWER OVER ETHERNET SWITCH
- (N) NETWORK VIDEO RECORDER

KEYPLAN

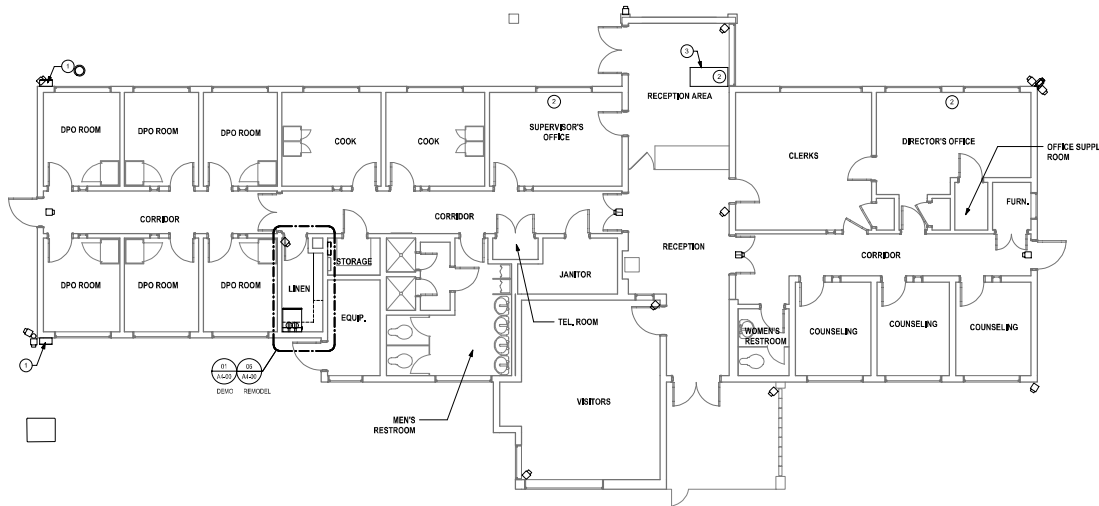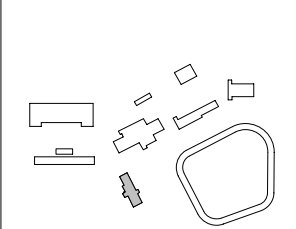

ADMIN BUILDING - OVERALL FLOOR PLAN

3/16" = 1'-0"

01



LA COUNTY DEPARTMENT OF PUBLIC WORKS



908 SOUTH FREMONT AVENUE
ALHAMBRA, CA 91803
TEL: 626.458.5100
FAX: 626.979.5329

CONSULTANT



BID SET

REVISION BLOCK / HISTORY LOG

NO.	REVISION	DATE
1	PLAN CHECK	04/05/2024
2	BID SET	11/19/2024

AGENCY APPLICATION NUMBER
UNC-MECH240510001771

AGENCY APPROVAL STAMP

PROJECT NAME
CAMP AFFLERBAUGH CCTV SYSTEM

FACILITY NAME
CAMP AFFLERBAUGH


PROJECT ADDRESS
6631 STEPHENS RANCH ROAD
LA VERNE, CA 91750

SHEET TITLE
PLAN - ADMIN BUILDING - OVERALL FLOOR PLAN

NO. PROJ. NO., PROJ. NO., LA. PROJ. NO., PROJ. NO.


PERMIT NO.

A1-11

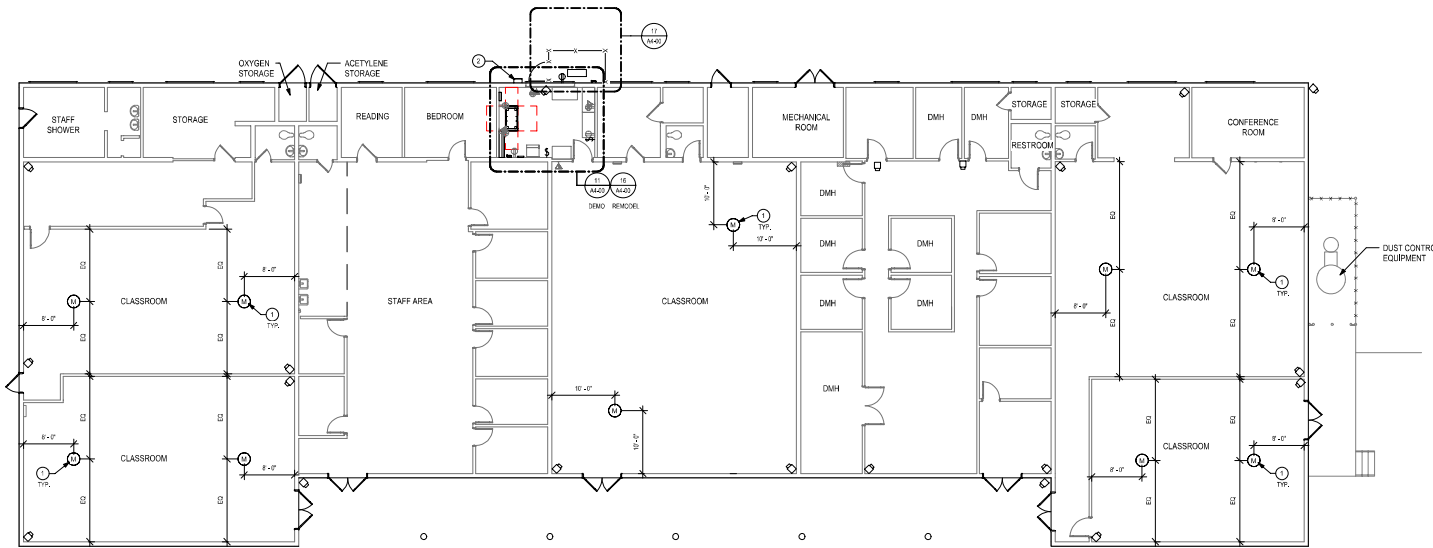

NORTH SCHOOL / SHOP BUILDING - OVERALL FLOOR PLAN

1/8" = 1'-0" 03

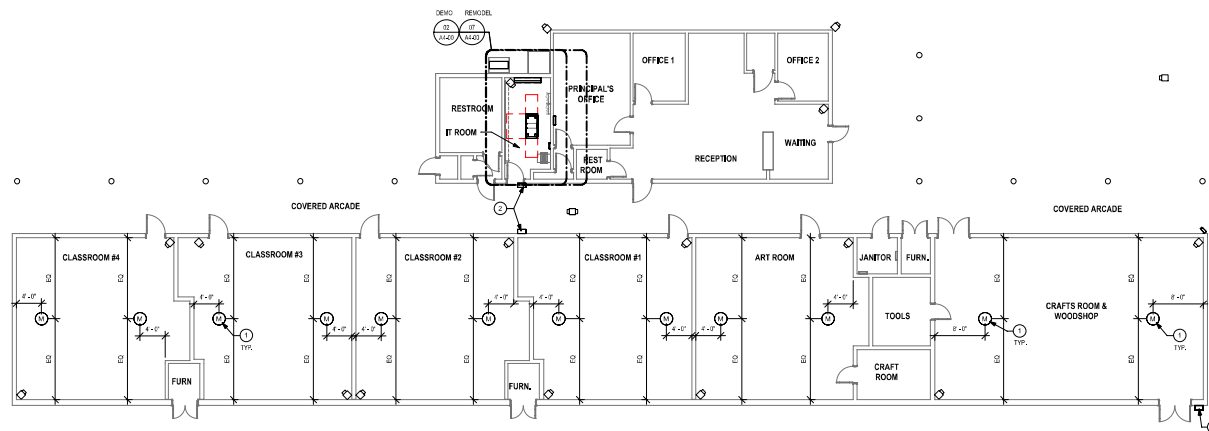

SOUTH SCHOOL BUILDING - OVERALL FLOOR PLAN

1/8" = 1'-0" 01

GENERAL NOTES

1. THE PROJECT IS LIMITED TO MECHANICAL SPACE FOR GAS 18-2033-A AND B EXEMPT FROM AIA UPDATES.
2. REPAIR LANDSCAPE AREAS AND IRRIGATION AT TRENCHES LOCATIONS TO MATCH EXISTING PLANTS AND IRRIGATION LAYOUT. CONTRACTOR SHALL MAINTAIN THE EXISTING SEEDS/GRASS PLANTS FOR A LIMITED DURATION OF 90 DAYS.
3. ALL CONDUITS AND BOXES SHOWN ON DRAWINGS ARE UNDERGROUND SYSTEMS UNLESS OTHERWISE NOTED.
4. SEE SHEET ALSO FOR TRENCH AND EXTENSION DETAILS.
5. SEE SHEET ALSO FOR TYPICAL CONDUIT TRANSITION FROM UNDERGROUND TO ABOVE GROUND.
6. EQUIPMENT AND SERVICE LOCATIONS, CONDUIT ROUTING AND AREA OF SURFACE CONDITIONS ARE SHOWN APPROXIMATELY. BUILD VERIFY EXACT CONDITIONS AND MAKE ADJUSTMENT ACCORDINGLY.
7. CONTRACTOR SHALL ARRANGE FOR IN ADVANCE WITH THE OWNER, CONSTRUCTION STORAGE AND STAGING AREAS NECESSARY TO COMPLETE THE WORK. ALL STORAGE AND STAGING AREAS SHALL BE RETURNED TO THE OWNER IN LIKE ORIGINAL CONDITION.
8. THE CONTRACTOR SHALL PROVIDE ADEQUATE MEANS TO PROTECT FINISHED PARTS OF THE MATERIALS AND EQUIPMENT NEARBY DURING THE CONSTRUCTION PROCESS.
9. CONTRACTOR SHALL MAKE NECESSARY CONNECTIONS TO EXISTING TUBES FOR TEMPORARY POWER AND WATER SUPPLIES AND SHALL COORDINATE SUCH USE WITH THE OWNER PRIOR TO CONNECTIONS.
10. CONSTRUCTION WORK SHALL BE DURING NORMAL BUSINESS HOURS.
11. CONTRACTOR IS RESPONSIBLE TO COMPLY WITH APPLICABLE PARKING REGULATIONS. EXISTING PARKING IS LIMITED. SUNDAY, SATURDAY AND SAFETY PLANS ARE REQUIRED TO BE SUBMITTED PRIOR TO ANY CONSTRUCTION METHOD.
12. DURING CONSTRUCTION, AND ON ALL LOSES TEMPORARY PLATES OVER TRENCHES TO PREVENT ACCESS TO TRENCHES AND USE AS A WEAPON IF LIFTED.


SHEET KEYNOTES

1. (N) MESSPHERE
2. (N) MESSPHERE WITH PROOF END CLOSURE, SET 11 A TENSILE AND TENSILE DRAWINGS FOR ADDITIONAL INFORMATION.

LEGEND

- (S) PARTITION WALL
- (N) PARTITION WALL
- DEMO
- (N) SECURITY CAMERA, SEE SECURITY DRAWINGS FOR ADDITIONAL INFORMATION
- (N) MESSPHERE, SEE SECURITY DRAWINGS FOR ADDITIONAL INFORMATION
- (N) AUDIO INTERFACE ADAPTER
- (N) POWER OVER ETHERNET SWITCH
- (N) NETWORK VIDEO RECORDER

KEYPLAN

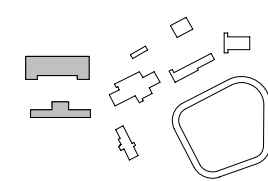

LA COUNTY DEPARTMENT OF PUBLIC WORKS



908 SOUTH FREMONT AVENUE
ALHAMBRA, CA 91803
TEL: 626.458.5100
FAX: 626.979.5329

CONSULTANT



CONSULTANT SEAL

BID SET

REVISION BLOCK / HISTORY LOG

NO.	REVISION	DATE
1	PLAN CHECK	06/05/2024
2	BID SET	11/19/2024

AGENCY APPROVAL NUMBER
UNC-MECH240510001771

AGENCY APPROVAL STAMP

PROJECT NAME
CAMP AFFLERBAUGH CCTV SYSTEM

FACILITY NAME
CAMP AFFLERBAUGH

PROJECT ADDRESS
6631 STEPHENS RANCH ROAD
LA VERNE, CA 91750

SHEET TITLE
PLAN - SOUTH SCHOOL BUILDING AND NORTH SCHOOL/SHOP BUILDING - OVERALL FLOOR PLANS

NO. PROJ. NO. 101100004 LA CDPW SPEC. NO. 1701

PERMIT NO.

A1-12




$1/8^{\circ} = 1^{\circ}-0'$	03
------------------------------	----



$1/8" = 1'-0"$	01
----------------	----


An exploded view diagram of a mechanical assembly. The components are numbered 1 through 10. Component 1 is a large rectangular base with a central rectangular cutout. Component 2 is a small rectangular block. Component 3 is a long, thin rectangular plate. Component 4 is a small rectangular block. Component 5 is a small rectangular block. Component 6 is a small rectangular block. Component 7 is a small rectangular block. Component 8 is a small rectangular block. Component 9 is a small rectangular block. Component 10 is a large, rounded rectangular plate with a central rectangular cutout.

A1-13

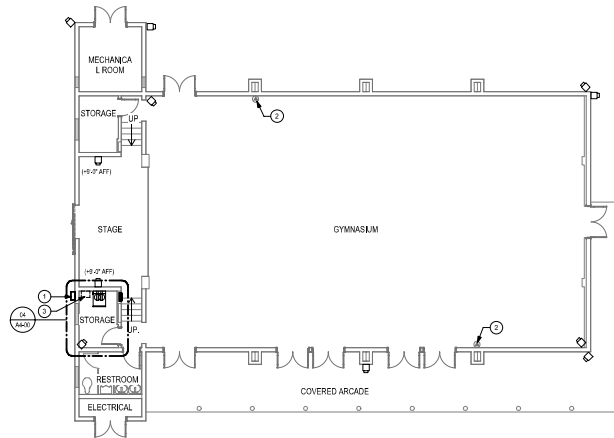

RECREATION BUILDING - OVERALL FLOOR PLAN

1/8" = 1'-0" 03

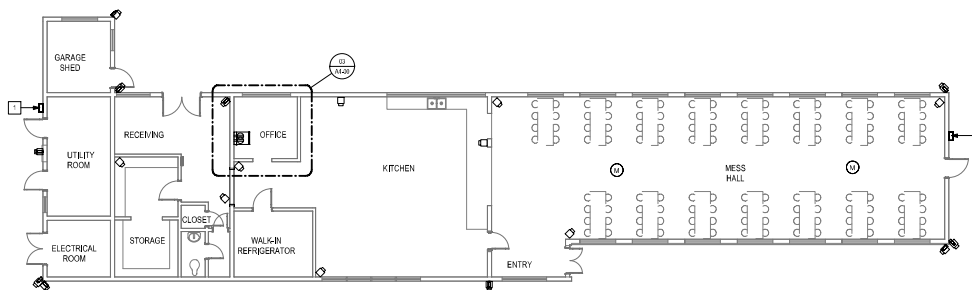

KITCHEN / MESS HALL BUILDING - OVERALL FLOOR PLAN

1/8" = 1'-0" 01

GENERAL NOTES

1. THE PROJECT IS LIMITED TO HARDWARE SPACE FOR CIG 18-0033-A AND B EXEMPT FROM AIA UPDATES.
2. REPAIR LANDSCAPE AREAS AND IRRIGATION AT TRENCH LOCATIONS TO MATCH EXISTING PLANTS AND IRRIGATION LAYOUT. CONTRACTOR SHALL MAINTAIN THE SEEDS/GRASS PLANTS FOR A LIMITED DURATION OF 90 DAYS.
3. ALL CONDUITS AND BOXES SHOWN ON DRAWINGS ARE UNDERGROUND SYSTEMS UNLESS OTHERWISE NOTED.
4. SEE SHEET 14-01 FOR TRENCH AND EXTENSION DETAILS.
5. SEE SHEET 14-01 FOR TYPICAL CONDUIT TRANSITION FROM UNDERGROUND TO ABOVE GROUND.
6. EQUIPMENT AND SERVICE LOCATIONS, CONDUIT ROUTING AND AREA OF SURFACE CONDITIONS ARE SHOWN APPROXIMATELY. BUILD VERIFY EXISTING CONDITIONS AND MAKE ADJUSTMENTS ACCORDINGLY.
7. CONTRACTOR SHALL ARRANGE FOR IN ADVANCE WITH THE OWNER, CONSTRUCTION STORAGE AND STAGING AREAS NECESSARY TO COMPLETE THE WORK. ALL STORAGE AND STAGING AREAS SHALL BE RETURNED TO THE OWNER IN LIKE ORIGINAL CONDITION.
8. THE CONTRACTOR SHALL PROVIDE ADEQUATE MEANS TO PROTECT FINISHED PARTS OF THE MATERIALS AND EQUIPMENT NEARBY DURING ANY CAUSE DURING THE PROGRESS OF THE WORK AND UNTIL ACCEPTANCE BY THE OWNER.
9. CONTRACTOR SHALL MAKE EVERY EFFORT TO MAINTAIN A CLEAN WORK PLACE, DUST POLLUTION AND PREVENTION OF DIRT CONTAMINATION ON NEIGHBORING PROPERTIES. THE RESPONSIBILITY OF THE CONTRACTOR OR ON AN ON-GOING BASIS, THE CONTRACTOR SHALL DEVELOP A SCHEDULE OF CONSTRUCTION WORK, INCLUDING THE NECESSARY ACTIONS TO MAINTAIN THE OPERATION OF THE TENANTS DURING THE CONSTRUCTION PROCESS.
10. CONTRACTOR SHALL MAKE NECESSARY CONNECTIONS TO EXISTING PIPES FOR TEMPORARY POWER AND WATER SUPPLIES AND SHALL COORDINATE SUCH USE WITH THE OWNER PRIOR TO CONNECTION.
11. CONSTRUCTION HOURS SHALL BE DURING NORMAL BUSINESS HOURS.
12. CONTRACTOR IS RESPONSIBLE TO COMPLY WITH APPLICABLE PARKING REGULATIONS. ON-SITE PARKING IS LIMITED. SIGNAGE, STAGING AND SAFETY PLANS ARE REQUIRED TO BE SUBMITTED PRIOR TO PRE-CONSTRUCTION MEETING.
13. DURING CONSTRUCTION, AND ON ALL LOBBY TEMPORARY PLATES OVER TRENCHES TO PREVENT ACCESS TO TRENCHES AND USE AS A WEAPON IF LIFTED.


SHEET KEYNOTES

1. (N) WALL MOUNTED HEATER PROOF ENCLOSURE, SEE 11 & 12-04-00 AND TELECOM DRAWINGS FOR ADDITIONAL INFORMATION.
2. (N) WIRELESS ACCESS POINT, SEE TELECOM DRAWINGS FOR ADDITIONAL INFORMATION.
3. DEMO: (N) SHEET 14-01 PATCH AND PAINT WALL TO MATCH ADJACENT WALL, SEE 14-01-01.

LEGEND

- (E) PARTITION WALL
- (N) PARTITION WALL
- DEMOS
- (N) WIRELESS ACCESS POINT, SEE TELECOM DRAWINGS FOR ADDITIONAL INFORMATION
- (N) SECURITY CAMERA, SEE SECURITY DRAWINGS FOR ADDITIONAL INFORMATION
- (N) MICROPHONE, SEE SECURITY DRAWINGS FOR ADDITIONAL INFORMATION
- (N) AUDIO INTERFACE ADAPTER
- (N) POWER OVER ETHERNET SWITCH
- (N) NETWORK VIDEO RECORDER

KEYPLAN

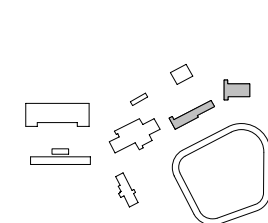

HUITT ZOLLARS
 855 W. 17th Street Suite 200 Los Angeles, CA 90058 USA
 Phone: 310.553.4500 Fax: 310.553.4515
 www.hzcorp.com

LA COUNTY DEPARTMENT OF
PUBLIC WORKS



808 SOUTH FREMONT AVENUE
ALHAMBRA, CA 91803
TEL: 626.458.5100
FAX: 626.979.5329

CONSULTANT

ARCHITECT SEAL



CONSULTANT SEAL

BID SET

REVISION BLOCK / HISTORY LOG

NO.	REVISION	DATE
1	PLAN CHECK	06/05/2024
2	BID SET	11/19/2024

AGENCY APPLICATION NUMBER

UNC-MECH240510001771

AGENCY APPROVAL STAMP

PROJECT NAME

CAMP AFFLERBAUGH CCTV SYSTEM

FACILITY NAME

CAMP AFFLERBAUGH

PROJECT ADDRESS

6631 STEPHENS RANCH ROAD
LA VERNE, CA 91750

SHEET TITLE

PLAN - KITCHEN AND GYMNASIUM BUILDINGS - OVERALL FLOOR PLANS

NO. PROJ. NO.

NO. PROJ. NO.


LA. CIVIL SPEC. NO.

7701

PERMIT NO.


A1-14

C:\Users\jagap\Documents\NO11006.04 - LAC DPW AMHorough Paige Camp OCTV_kagap1552\unt
11/11/2024 1:06:03 PM

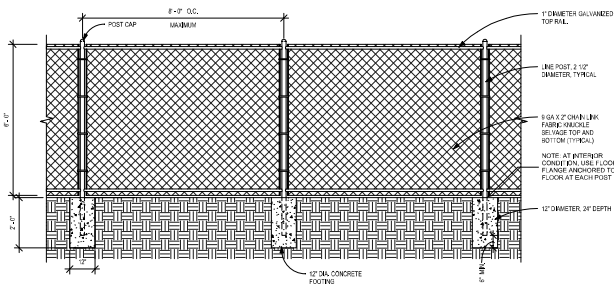


CHAIN LINK FENCE DETAIL

1/2" = 1'-0" 16

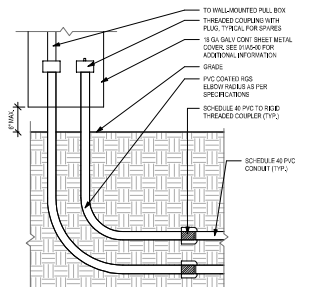


TYPICAL CONDUIT STUB-UP

1" = 1'-0" 09

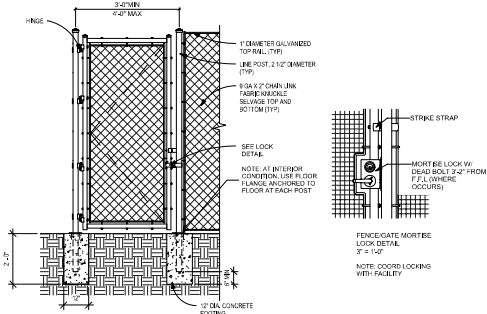


CHAIN LINK GATE DOOR DETAIL

1/2" = 1'-0" 19

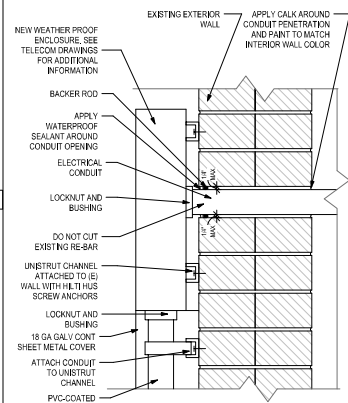


CONDUIT PENETRATION THROUGH EXT. WALL

3" = 1'-0" 12

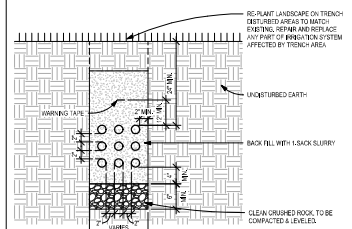


TRENCH ON LANDSCAPE AREA

1" = 1'-0" 08

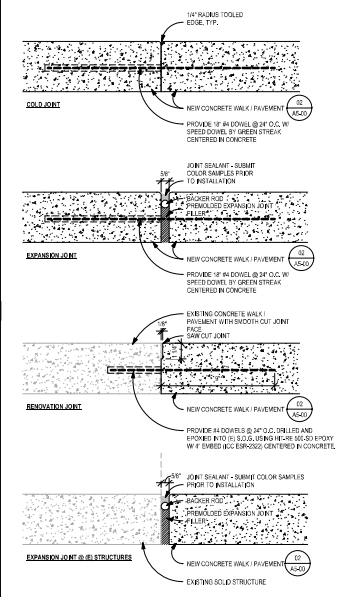


CONCRETE JOINTS

3" = 1'-0" 03

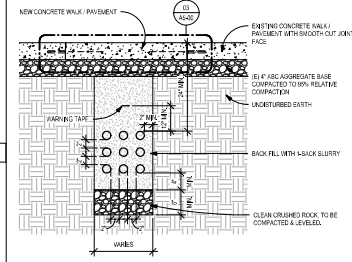


CONCRETE PAVEMENT UTILITY TRENCH REPAIR

1" = 1'-0" 07

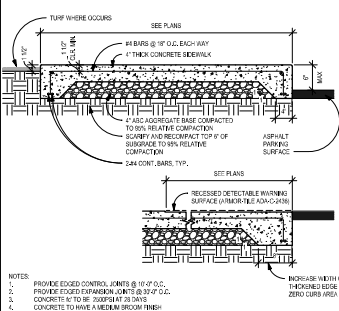


CONCRETE SIDEWALK

1" = 1'-0" 02

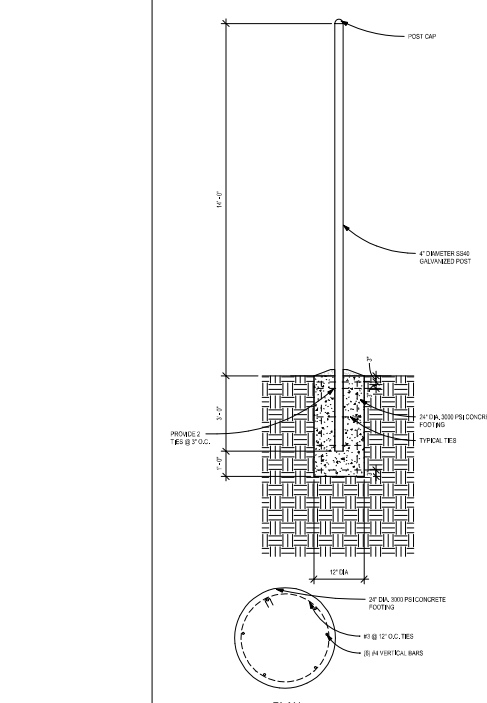


POLE DETAIL

1/2" = 1'-0" 17

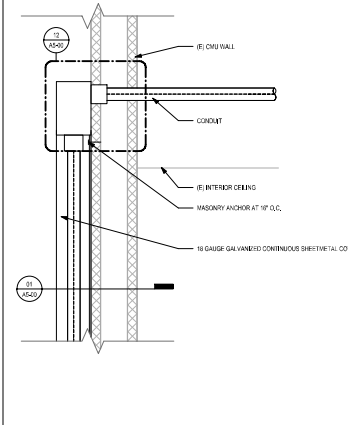


PENETRATION THROUGH EXTERIOR WALL

3" = 1'-0" 11

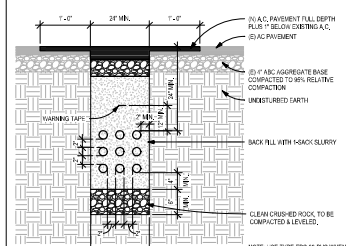

A.C. PAVEMENT UTILITY TRENCH REPAIR

1" = 1'-0" 06

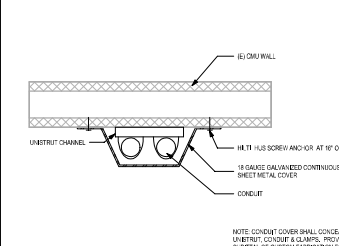

EXTERIOR CONDUIT COVER - PLAN

3" = 1'-0" 01



CONSULTANT

ARCHITECT/ENGINEER



CONSULTANT SEAL

BID SET

REVISION BLOCK / HISTORY LOG

NO.	REVISION	DATE
1	PLAN CHECK REVISED	06/05/2024 11/19/2024

AGENCY APPROVAL NUMBER
UNC-MECH240510001771

AGENCY APPROVAL STAMP

PROJECT NAME
CAMP AFFLERBAUGH CCTV SYSTEM

FACILITY NAME
CAMP AFFLERBAUGH

PROJECT ADDRESS
**6631 STEPHENS RANCH ROAD
LA VERNE, CA 91750**

SHEET TITLE
DETAILS


NO. PROJ. NO. 101100004 LA DWP SPEC. NO. 1701

PERMIT NO.

A5-00



800 SOUTH FREMONT AVENUE
ALHAMBRA, CA 91803
TEL: 626.458.5100
FAX: 626.979.3320

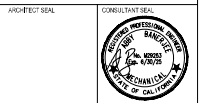

BID SET

ISSUED BLOCK / HISTORY LOG

NO.	REVISED	DATE
1	PLANNING	06/03/2024
2	PLANNING CORRECTIONS	06/12/2024
3	BID SET	11/12/2024

AGENCY APPLICATION NUMBER
UNC-MECH240510001771

AGENCY APPROVAL STAMP

PROJECT NAME
CAMP AFFLERBAUGH
CCTV SYSTEM


FACILITY NAME
CAMP AFFLERBAUGH

PROJECT ADDRESS
6631 STEPHENS RANCH
ROAD
LA VERNE, CA 91750


SHEET TITLE
HVAC PLAN - ADMIN &
NORTH SCHOOL/SHOP
BUILDING

MECH PROJ. NO. R01162638 LA DWP SPEC. NO. 7751
SCALE: 1/8" = 1'-0" PERM. NO.

M1.01

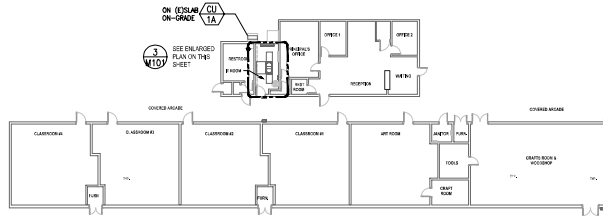

1 SCHOOL BUILDING - KEY PLAN
SCALE: 1/8"=1'-0"

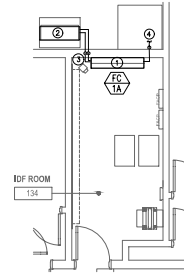


3 ENLARGED SCHOOL BUILDING
IDF ROOM 134
SCALE: 1/4"=1'-0"



KEYNOTES:

- 1 WALL MOUNTED FANCOIL UNIT.
- 2 CONDENSING UNIT AT GROUND WITH HOSEKEEPING PAD. COORDINATE WITH BUILDING ENGINEER OR RULS. MAINTENANCE.
- 3 REFRIGERANT LINES DOWN & OUT TO MATCHING OUTDOOR CONDENSING UNIT.
- 4 3/4" CONDENSATE DRAIN LINE TO EXISTING PLANTER AREA.

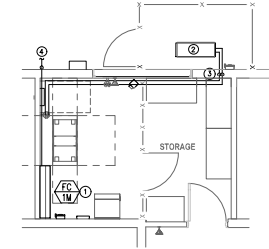


4 ENLARGED NORTH SCHOOL/
SHOP BLDG.-SERVER RM.
SCALE: 1/4"=1'-0"



KEYNOTES:

- 1 WALL MOUNTED FANCOIL UNIT.
- 2 CONDENSING UNIT AT GROUND WITH HOSEKEEPING PAD. COORDINATE WITH BUILDING ENGINEER OR RULS. MAINTENANCE.
- 3 REFRIGERANT LINES DOWN & OUT TO MATCHING OUTDOOR CONDENSING UNIT.
- 4 3/4" CONDENSATE DRAIN LINE TO EXISTING PLANTER AREA.

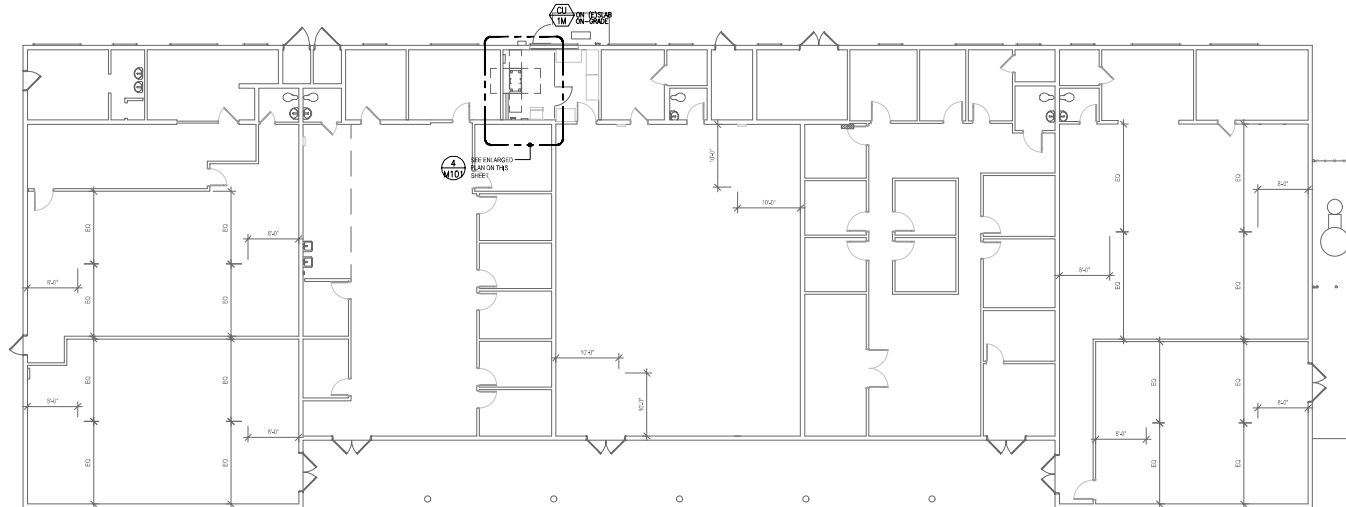

2 NORTH SCHOOL/SHOP BLDG.-KEY PLAN
SCALE: 1/8"=1'-0"



GENERAL NOTES

1. THE ELECTRICAL CONTRACTOR SHALL JOIN THE JOB SITE AND THE WORK AND PERSONNEL FAMILIARIZE HIMSELF WITH THE PROJECT AND THE REQUIREMENTS OF THE WORK TO BE DONE, TAKING INTO ACCOUNT ANY SPECIAL OR UNUSUAL FEATURES PERTINENT TO THE JOB.
2. EXACT LOCATIONS OF ALL EQUIPMENT SHALL BE NOTED IN THE FIELD. ALL OUTLET LOCATIONS SHALL BE COORDINATED WITH ARCHITECTURAL ELEVATIONS PRIOR TO INSTALLATION.
3. ALL ELECTRICAL EQUIPMENT OUTDOORS SHALL BE WEATHERPROOF.
4. IT IS THE INTENT OF THESE DRAWINGS TO PROVIDE INSTRUCTIONS FOR COMPLETE ELECTRICAL JOBS. ANY ERRORS OR OMISSIONS SHALL BE BROUGHT TO THE ATTENTION OF THE ENGINEER PRIOR TO BEGIND THE JOB OR ORDERING/INSTALLING OF THE ASSOCIATED ITEMS).
5. THE CONTRACTOR SHALL OBTAIN THE CONTRACT PLANS IN ORDER TO LOCALLY LOCATE WORK IN COORDINATION WITH MECHANICAL SYSTEMS, SUCH AS DRAINAGE, HEATING, FURNING, DOWNS, ETC.
6. THE CONNECTIONS SHALL BE CLEAR OF WATER, DEBRIS, AND OTHER FOREIGN MATERIALS PRIOR TO PULLING CABLES.
7. CONDUITS WHICH ARE INSTALLED AT THIS TIME ARE LEFT DRY FOR FUTURE USE, INCLUDING TELEPHONE AND INTERCOMMUNICATION SYSTEMS, SHALL BE KEPT CLEAN AND SHALL HAVE LEFT IN PLACE FOR FUTURE USE.
8. THE ELECTRICAL CONTRACTOR SHALL BE RESPONSIBLE FOR THE PROPER PHASE ROTATION OF MOTORS FEEDERS AND MAKE NECESSARY CHANGES TO AVOID PHASE REVERSALS.
9. ALL PANELS SHALL HAVE HINGED DOORS. HOUSE PANELS SHALL HAVE LOCKABLE DOORS. INSTALL A TYPE WRITTEN DIRECTORY IN ALL PANELS. UPDATE OPERATORS OF AFFECTED PANELS.
10. BRANCH CIRCUITS IN INSULATED WULF SHALL BE CAPPED OR SHALL BE DETACHED PER N.E.C., ARTICLE 30.
11. ALL WIRING SYSTEMS SHALL BE INSTALLED IN RACEWAYS APPROVED BY APPLICABLE CODES, AND/OR AS INDICATED ON CONSTRUCTION DOCUMENTS.
12. BOND ALL METALLIC GAS AND WATER PIPING FOR CONTINUITY AND INSTALL THE 200 MGD WATER GROUND AND OFFER GROUND PER NATIONAL ELECTRICAL CODE REQUIREMENTS AND AS SHOWN ON DRAWINGS.
13. ALL FLOURESBENT BALLASTS SHALL COMPLY WITH THE REQUIREMENTS OF THE STATE OF CALIFORNIA TITLE 24.
14. ALL WIRING SHALL BE COPPER W/ INSULATION TYPE 90/90/THHN/THWN, #12 AND ABOVE.
15. MOUNT ALL BATHROOM RECEPTORS AND SWITCHES OVER LAVATORY AT 4'2" U.S.D., VERIFY WITH ARCHITECTURAL ELEVATIONS.
16. NON METALLIC SHEATHED CABLES (NMDS) SHALL NOT BE USED IN THIS PROJECT.
17. HOMERUNIC OUTLET BOXES SHALL NOT BE USED IN THIS PROJECT.
18. MANUFACTURERS SHALL COMPLY WITH DESIGN SPECIFICATIONS.
19. ELECTRICAL CONTRACTOR SHALL PROVIDE A SEPARATE EQUIPMENT GROUNDING IN EVERY CONDUIT.
20. ALL ELECTRICAL WIRING, CONDUIT, AND OTHER SUCH TRANSMISSION ELEMENTS SHALL NOT BRIDGE THE SPACE BETWEEN THE SUBFLOOR AND THE CEILING BELOW.
21. ELECTRICAL OUTLET BOXES INSTALLED IN COMMON WALLS SHALL BE LOCATED IN ADJACENT BAYS WITH SPACINGS DETERMINED BY THE CITY FIRE CODE AND NOT LESS THAN 24" FROM OUTLETS IN THE OPPOSITE WALL SURFACE. BACKS AND SIDES OF BOXES MUST BE COMPLETELY WRAPPED BY CONCRETE (NO PUTTY PADS). BACKS SHALL BE CALLED AT THE FURNISHER FOR MORE DETAILS WITH THE DETAILER.
22. ALL EQUIPMENT WIRING TERMINALS AND LINES RATED ABOVE CIRCUIT BREAKERS SHALL BE RATED FOR MIN. 75%.
23. ALL ELECTRICAL WORK SHALL BE DONE PER 2003 LOS ANGELES COUNTY ELECTRICAL CODE, 2002 CALIFORNIA ELECTRICAL CODE, 2002 NATIONAL ELECTRICAL CODE, AND 2002 RESIDENT ENERGY EFFICIENCY STANDARDS.
24. ELECTRICAL CONTRACTOR SHALL REMOVE ALL EXISTING EQUIPMENT AND DEVICES FROM THE BUILDING, REMOVE THEM FROM THE SITE AND DISPOSE THEM IN AN APPROVED MANNER BY THE ARCHITECT.
25. ELECTRICAL CONTRACTOR SHALL VERIFY THE LOCATION OF THE EQUIPMENT AND PLACE IT IN A SECURE PLACE AVOIDING ANY DAMAGE UNTIL RE-INSTALLATION.
26. AT THE TIME OF PERMIT SUBMISSION, CONTRACTOR SHALL SHOW THEIR VALID WORKERS' COMPENSATION INSURANCE CERTIFICATE.
27. ALL WORK SHALL CONFORM TO ALL REQUIREMENTS OF STATE TITLE 24 REGARDLESS OF THE INFORMATION INDICATED ON THESE PLANS. IT IS THE RESPONSIBILITY OF THE INDIVIDUAL SUBMITTING THE CONSTRUCTION TO ENSURE THAT THE WORK SHALL BE ACCORDING WITH THE CITY OF LOS ANGELES COUNTY TO REQUESTING SPECIFICATIONS.
28. THE ISSUANCE OF A PERMIT SHALL NOT PREVENT THE BUILDING OFFICIAL FROM SUPERVISING THE CORRECTION OF ERRORS ON THESE PLANS OR FROM PREVENTING ANY VIOLATION OF THE CODES ADOPTED BY THE CITY, RELEVANT LAWS, ORDINANCES, RULES AND/OR REGULATIONS.
29. NONMETALLIC CONDUITS SHALL NOT BE ALLOWED TO BE USED IN THIS BUILDING. THE REQUIRED BIRING METHODS ARE: 1) USE DRY CONDUIT FOR DRYSETS; 2) HANG FLEXIBLE METALLIC UNARMED CONDUITS WHEN CEMENTED; 3) HANG METALLIC CONDUITS FOR FLEX. CONNECTIONS TO LIVING FLEXIBLE IN ACCESSIBLE AREAS; 4) HANG CELLULOSE FIBRE FIBRE CONSTRUCTION SHALL BE ONLY PERMITTED BY CODE APPROVED PERMITTED METHODS.
30. PRIOR TO ORDERING ANY NEW ELECTRICAL EQUIPMENT AND LIGHT FIXTURES PROVIDE, AND SUBMIT (4) FOUR COPIES OF SHOP DRAWINGS SUBMITTALS TO COMPLETED GROUPS OF MATERIALS (I.E., LIGHTING FIXTURES) TO ARCHITECT & ENGINEER FOR APPROVAL. ALL MATERIALS, EQUIPMENT AND LIGHT FIXTURES SHALL INCLUDE COMPLETE CATALOGUE INFORMATION SUCH AS CONNECTION RATINGS, INSULATION SYSTEMS, INCLUDING MANUFACTURERS' CERTIFICATION THAT ITEMS MEET OR EXCEED US, AND DESIGN STANDARDS AND THE SPECIFICATION.
31. DESIGNATED REDFACES/CONTACTS TO A DRAFT SHALL HAVE AN AMBER RATING OF NOT LESS THAN THAT OF THE BRANCH CIRCUIT.
32. ALL ELECTRICAL EQUIPMENT SHALL BE LABELED, LISTED, OR CERTIFIED BY A NATIONALLY RECOGNIZED TESTING LABORATORY ACCREDITED BY THE UNITED STATES DEPARTMENT OF HEALTH & HUMAN SERVICES.

A.	AMPERE
A.F.	AMPERE FUSE
A.F.F.	ABOVE FINISH FLOOR
A.S.	AMPERE SWITCH
A.T.S.	AUTOMATIC TRANSFER SWITCH
B.B.D.	BACKBOARD
B.R.	BREAKER
B.L.D.	BUILDING
CAT.	CATALOG
C	CONDUIT
C.B.	CIRCUIT BREAKER
C.R.T.	CIRCUIT
C.L.G.	CEILING
C.O.	CONDUIT ONLY
DIA.	DIAMETER
DISC.	DISCONNECT
DWG.	DRAWING
E.A.	EACH
ELECT.	ELECTRICAL
EM.	EMERGENCY
EXIST.	EXISTING
F.A.	FIRE ALARM
F.L.A.	FULL LOAD AMPS
FLEX.	FLEXIBLE CONDUIT
F.L.R.	FLOOR
FLUOR.	FLUORESCENT
F.S.	FLOW SWITCH
G.C.L.	GROUND FAULT CIRCUIT INTERRUPTER
H.O.A.	HAND-OFF-AUTO
HPS	HIGH PRESSURE SODIUM
IC	INTERFERRING CAPACITY
IG	ISOLATED GROUND
KVA	KILOVOLT AMPERE
KW	KILOWATT
L.C.L.	LONG CONTINUOUS LOAD
L.T.G.	LIGHTING
M.C.A.	MINIMUM CIRCUIT AMPS
M.C.C.	MAIN CONTROL CENTER
MSA	MAN SWITCHBOARD "A"
M.T.D.	MOUNTED
N.E.C.	NATIONAL ELECTRICAL CODE
N.T.S.	NOT TO SCALE
N.L.	NIGHT LIGHT
NO.	NUMBER
P, #	PHASE
P.N.L.	PANEL
P.N.L.	PANEL
SC	SOUTHERN CALIFORNIA EDISON
SPST	SINGLE POLE SINGLE THROW
SPEC.S.	SPECIFICATIONS
SW.	SWITCH
SWBD.	SWITCHBOARD
SYM.	SYMMETRICAL
TEL.	TELEPHONE
T.S.	TAMPER SWITCH
TYP.	TYPICAL
U.G.	UNDERGROUND
U.O.N.	UNLESS OTHERWISE NOTED
V	VOLT
VV	VOLTAAMPERE
W	WATT OR WIRE
W.P.	WEATHER PROOF

[illegible]

E001	GENERAL NOTES, ABBREVIATION LIST, LEGEND, APPLICABLE CODES & DRAWING INDEX
E002	SINGLE LINE DIAGRAM, DETAILS, & PANEL SCHEDULES
E100	OVERALL SITE PLAN
E101	POWER PLAN - ADMIN BUILDING
E102	POWER PLAN - DORMITORY
E103	POWER PLAN - GYM
E104	POWER PLAN - KITCHEN
E105	POWER PLAN - SCHOOL
E106	POWER PLAN - SCHOOL SHOP
E107	POWER PLAN - MAINTENANCE BUILDING

2022	CALIFORNIA ADMINISTRATIVE CODE (CAC) PART 1, TITLE 24, CALIFORNIA CODE OF REGULATIONS (CCR)
2022	CALIFORNIA BUILDING CODE (CBC) PART 2, TITLE 24, CALIFORNIA CODE OF REGULATIONS (CCR) (BASED ON THE 2021 INTERNATIONAL BUILDING CODE AND CALIFORNIA AMENDMENTS)
2022	CALIFORNIA ELECTRICAL CODE (CEC) PART 3, TITLE 24, CALIFORNIA CODE OF REGULATIONS (CCR) (BASED ON THE 2021 NATIONAL ELECTRICAL CODE (NEC) AND CALIFORNIA AMENDMENTS)
2022	CALIFORNIA MECHANICAL CODE PART 4, TITLE 24, CALIFORNIA CODE OF REGULATIONS (CCR) (BASED ON THE 2021 UNIFORM MECHANICAL CODE (UMC) AND CALIFORNIA AMENDMENTS)
2022	CALIFORNIA PLUMBING CODE (CPC) PART 5, TITLE 24, CALIFORNIA CODE OF REGULATIONS (CCR) (BASED ON THE 2021 UNIFORM PLUMBING CODE (UPC) AND CALIFORNIA AMENDMENTS)
2022	CALIFORNIA FIRE CODE (CFC) PART 9, TITLE 24, CALIFORNIA CODE OF REGULATIONS (CCR) (BASED ON THE 2015 INTERNATIONAL FIRE CODE (IFC) AND CALIFORNIA AMENDMENTS)
2022	CALIFORNIA GREEN BUILDING STANDARDS PART 11, TITLE 24, CALIFORNIA CODE OF REGULATIONS (CCR) CALIFORNIA CODE OF REGULATIONS (CCR) TITLE 19, DIVISION 1, STATE FIRE MARSHAL REGULATIONS NFPA 701.3, 2022 EDITION, FIRE SPRINKLER STANDARDS (WITH CALIFORNIA AMENDMENTS) NFPA 702, 2022 EDITION, NATIONAL FIRE ALARM CODE (WITH CALIFORNIA AMENDMENTS)

IN THE EVENT THAT TWO OR MORE REGULATIONS CONFLICT, THE MORE RESTRICTIVE SHALL GOVERN.



CONTRIBUTANT



ARCHITECT SEA



BID SET

ISSUED BLOCK / HISTORY LOG

ISSUED	DATE
PLANCHECK END SET	05/09/2024 11:11:08A

AGENCY APPLICATION NUMBER

UNC-MECH240510001771

AGENCY APPROVAL STAMP

FACILITY NAME
CAMP AFFLERBAUGH

PROJECT ADDRESS
6631 STEPHENS RANCH
ROAD
LA VERNE, CA 91750

GENERAL NOTES, ABBREVIATIONS
LIST, LEGEND, APPLICABLE CODES
AND DRAWING INDEX

H2 PROJ. NO.	R311008.04	LA DPW SPEC NO.	7701
		PERMIT NO.	

E001



900 SOUTH FREMONT AVENUE
ALHAMBRA, CA 91803
TEL: 626-458-5100
FAX: 626-975-8320

CONSULTANT



ARCHITECT SEAL

CONSULTANT SEAL



BID SET

ISSUED BLOCK / HISTORY LOG

NO.	REVISION	DATE
1	PLANT ROOM NEW SET	09/03/04 11/11/2004

AGENCY APPLICATION NUMBER

UNC-MECH240510001771

AGENCY APPROVAL STAMP

PROJECT NAME
**CAMP AFFLERBAUGH
CCTV SYSTEM**

FACILITY NAME
CAMP AFFLERBAUGH


PROJECT ADDRESS
**6631 STEPHENS RANCH
ROAD
LA VERNE, CA 91750**

SHEET TITLE


**SINGLE LINE
DIAGRAM, DETAILS
& PANEL
SCHEDULES**

12-PROJ. NO. 031903LA LA-DWG SPEC. NO. 1701
12-REV. NO. 1701

E002

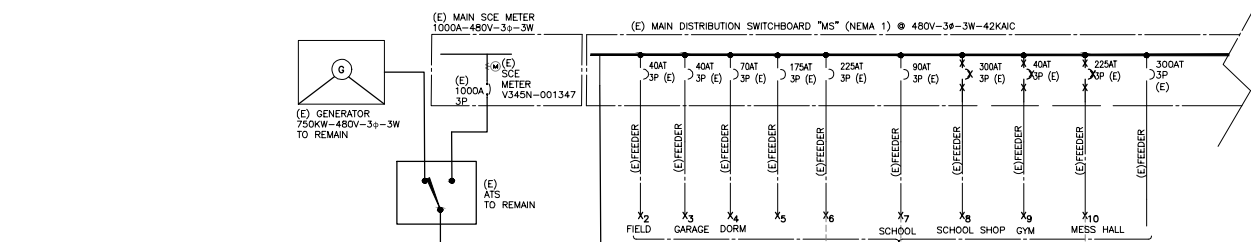

CH	Description	Load Type	Load (VA)	Load (Amps)	OC Breaker	Phase	OC Breaker	Load Type	Load (VA)	Load (Amps)	Description	CH
1	200AS 3P-480V	TRANS	1000	20	2	A	20	100AS 3P-480V	TRANS	1000	20	100AS 3P-480V
2	100AS 3P-480V	TRANS	1000	20	2	A	20	100AS 3P-480V	TRANS	1000	20	100AS 3P-480V
3	75KVA TRANSF.	TRANS	1000	20	2	A	20	75KVA TRANSF.	TRANS	1000	20	75KVA TRANSF.
4	75KVA TRANSF.	TRANS	1000	20	2	A	20	75KVA TRANSF.	TRANS	1000	20	75KVA TRANSF.
89	75KVA TRANSF											

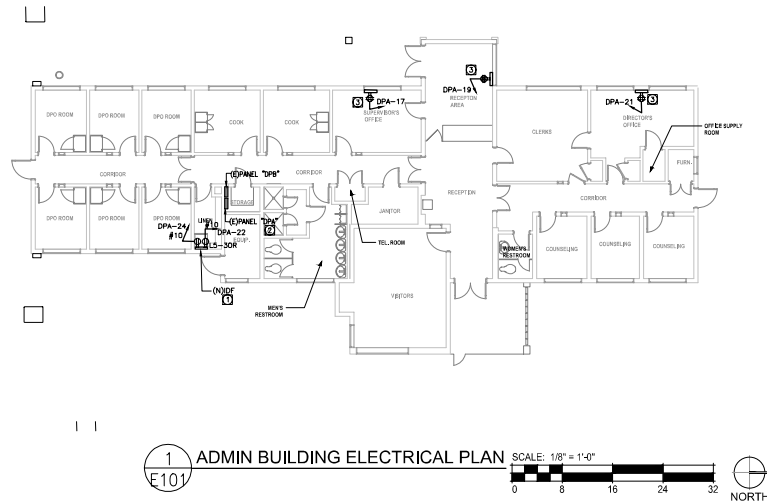

GENERAL NOTES

1. VISIT AND INVESTIGATE THE SITE AND VERIFY EXACT CONDITIONS RELATING TO WORK AND OBTAIN SUCH INFORMATION AS MAY BE NECESSARY TO PROVIDE AN INTELLIGENT AND CONCLUSIVE BID. NO ALLOWANCE WILL BE MADE FOR ANY EXTRA EXPENSE DUE TO FAILURE TO MAKE SUCH AN INVESTIGATION.
2. ALL CONDUITS SHALL BE RUN WITH A GROUND WIRE SIZE AS PER NEC -250.
3. SEE ARCHITECTURAL, MECHANICAL AND PLUMBING DRAWINGS FOR EXACT LOCATION OF THE EQUIPMENT AND POWER NEEDS.
4. SEE SECURITY CONSULTANT DRAWINGS AND PROVIDE ALL THE POWER OUTLETS INDICATED THERE TO POWER THE RACKS, COORDINATE EXACT LOCATION AND RATING OF THE NEW RACKS POWER OUTLETS WITH THE SECURITY SYSTEM CONSULTANT AND INSTALLER.

REFERENCE NOTES

1. NEW SECURITY EQUIPMENT POWER SUPPLY OUTLET, 30A-120V NEMA LS-200 VERIFY LOCATION WITH EQUIPMENT INSTALLER. INSTALL OUTLET INSIDE THE RACK CABINET. VERIFY EXACT TYPE OF OUTLET BEFORE INSTALLATION WITH EQUIPMENT SUPPLIER.
2. ADD NEW 30A-1P CIRCUIT BREAKER TO MATCH EXISTING AT INDICATED POSITION ON THIS EXISTING PANEL.
3. NEW 30A-1P OUTLET. VERIFY EXACT LOCATION ON THE FIELD.



930 16TH STREET SUITE 200 LOS ANGELES, CA 90015 USA
Phone: 310.203.6501 Fax: 310.203.6515
www.huitzollars.com



930 SOUTH FREMONT AVENUE
ALHAMBRA, CA 91803
TEL: 626.458.5100
FAX: 626.979.5320

CONSULTANT



ARCHITECT SEAL

CONSULTANT SEAL



BID SET

ISSUED BLOCK / HISTORY LOG

NO.	REVISION	DATE
1	PLANS CHECK BID SET	09/09/2024 11/11/2024

AGENCY APPROVAL NUMBER

UNC-MECH240510001771

AGENCY APPROVAL STAMP

PROJECT NAME

CAMP AFFLERBAUGH
CCTV SYSTEM

FACILITY NAME

CAMP AFFLERBAUGH

PROJECT ADDRESS

6631 STEPHENS RANCH
ROAD
LA VERNE, CA 91750


SHEET TITLE

POWER PLAN -
ADMIN BUILDING

1/2" PROJ. NO. 5311855.00 1/4" DPA SPEC NO. 1001


SCALE: 1/8" = 1'-0" PERMIT NO.

E101

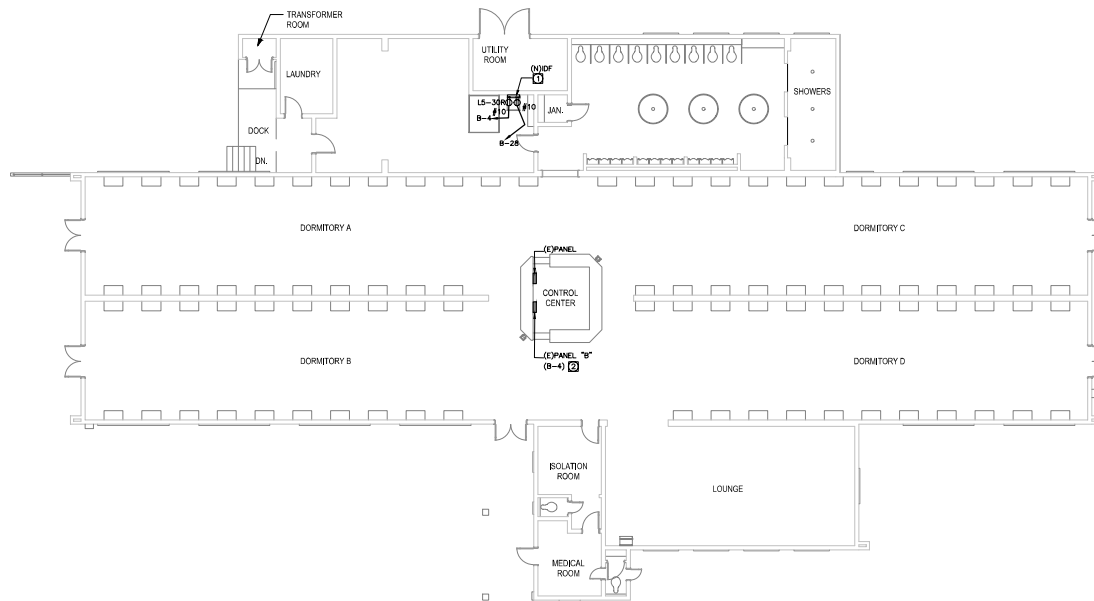

1
E102

BOYS DORMITORY ELECTRICAL PLAN

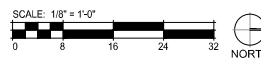

GENERAL NOTES

1. VISIT AND INVESTIGATE THE SITE AND VERIFY EXACT CONDITIONS RELATING TO WORK AND OBTAIN SUCH INFORMATION AS MAY BE NECESSARY TO PROVIDE AN INTELLIGENT AND CONCLUSIVE BID. NO ALLOWANCE WILL BE MADE FOR ANY EXTRA EXPENSE DUE TO FAILURE TO MAKE SUCH AN INVESTIGATION.
2. ALL CONDUITS SHALL BE RUN WITH A GROUND WIRE SIZE AS PER NEC -250. FOR THIS SCOPE #12 GROUND EQUIPMENT GROUND IS CODE COMPLIANT.
3. RUN BRANCHED CIRCUIT USING METALLIC SURFACE RACEWAY V900 FROM WIREMOLD COLOR WHITE PAINTED TO MATCH WALLS.



REFERENCE NOTES

1. NEW SECURITY EQUIPMENT POWER DUPLEX OUTLET, 30A-120V NEMA LS-30R VERIFY LOCATION WITH EQUIPMENT INSTALLER. INSTALL OUTLET INSIDE THE "OFF" CABINET. VERIFY EXACT TYPE OF OUTLET BEFORE INSTALLATION WITH EQUIPMENT SUPPLIER.
2. ADD NEW 30A-1P CIRCUIT BREAKER TO MATCH EXISTING AT INDICATED POSITION ON THIS EXISTING PANEL.



900 SOUTH FREMONT AVENUE
ALHAMBRA, CA 91803
TEL: 626.458.5100
FAX: 626.979.5320

CONSULTANT



ARCHITECT SEAL

CONSULTANT SEAL



BID SET

ISSUED BLOCK / HISTORY LOG

REV.	DESCRIPTION	DATE
1	BID SET	09/09/2024
2	PLANS CHECK	11/11/2024
3	BID SET	

AGENCY APPROVAL NUMBER
UNC-MECH240510001771

AGENCY APPROVAL STAMP

PROJECT NAME
CAMP AFFLERBAUGH
CCTV SYSTEM

FACILITY NAME
CAMP AFFLERBAUGH


PROJECT ADDRESS
6631 STEPHENS RANCH
ROAD
LA VERNE, CA 91750

SHEET TITLE
POWER PLAN -
DORMITORY



1/2 PROJ. NO. 031905620 LA DPA SPEC NO. 7701

PERMIT NO.


E102

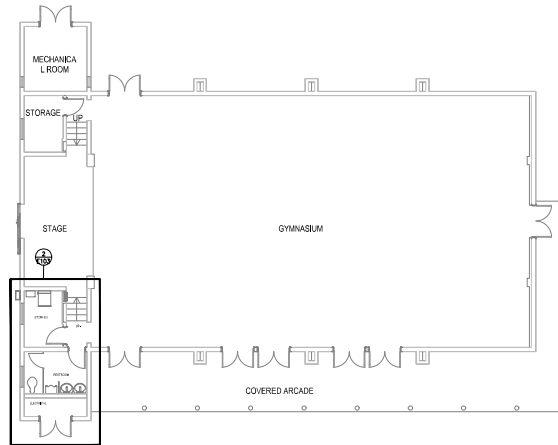

1 EXISTING GYM ELECTRICAL PLAN

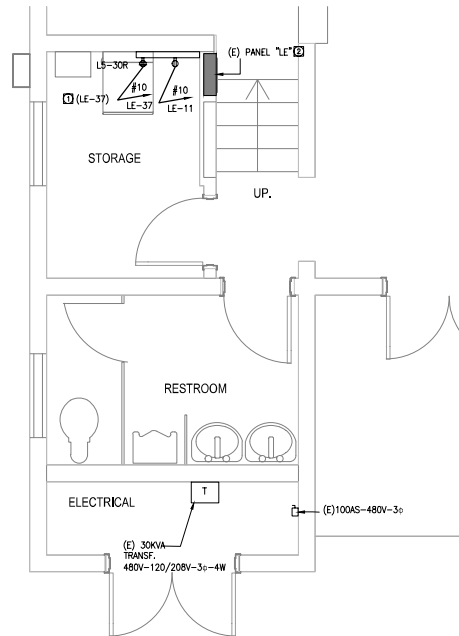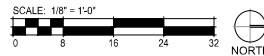

2 ENLARGED GYM ELECTRICAL PLAN

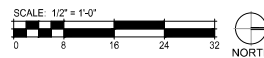

GENERAL NOTES

1. VISIT AND INVESTIGATE THE SITE AND VERIFY EXACT CONDITIONS RELATING TO WORK AND OBTAIN SUCH INFORMATION AS MAY BE NECESSARY TO PROVIDE AN INTELLIGENT AND CONCLUSIVE BID. NO ALLOWANCE WILL BE MADE FOR ANY EXTRA EXPENSE DUE TO FAILURE TO MAKE SUCH AN INVESTIGATION.
2. ALL CONDUITS SHALL BE RUN WITH A GROUND WIRE SIZE AS PER NEC -250. FOR THIS SCOPE #12 GND EQUIPMENT GROUND IS CODE COMPLIANT.
3. NON BRANCHED CIRCUIT USING METALLIC SURFACE RACEWAY V900 FROM WIREMOLD COLOR WHITE PAINTED TO MATCH WALLS.

REFERENCE NOTES

1. NEW SECURITY EQUIPMENT POWER DUPLEX OUTLET, 30A-120V NEMA LS-30R VERIFY LOCATION WITH EQUIPMENT INSTALLER. OUTLET INSIDE THE TOP CABINET. VERIFY EXACT TYPE OF OUTLET BEFORE INSTALLATION WITH EQUIPMENT SUPPLIER.
2. ADD NEW 30A-1P CIRCUIT BREAKER TO MATCH EXISTING AT INDICATED POSITION ON THIS EXISTING PANEL.

HUITT-ZOLIARS

555 W. 5TH ST | Los Angeles, CA 90013 USA
Phone 310.820.4600 | Fax 310.207.4215
www.huittzoliars.com

ADVANCEDESIGN



900 SOUTH FREMONT AVENUE
ALHAMBRA, CA 91803
TEL: 626.458.5100
FAX: 626.979.5320

CONSULTANT



ARCHITECT SEAL

CONSULTANT SEAL



BID SET

ISSUED BLOCK / HISTORY LOG

REV.	ISSUED	DATE
1	PLANS CHECK BID SET	09/03/2018 11/11/2014

AGENCY APPLICATION NUMBER

AGENCY APPROVAL STAMP

PROJECT NAME
CAMP AFFLERBAUGH
CCTV SYSTEM

FACILITY NAME
CAMP AFFLERBAUGH


PROJECT ADDRESS
6631 STEPHENS RANCH
ROAD
LA VERNE, CA 91750

SHEET TITLE
POWER PLAN- GYM


1/2 PROJ. NO. 031105620 LA DPH ENG. NO. 17001

PERMIT NO.

E103

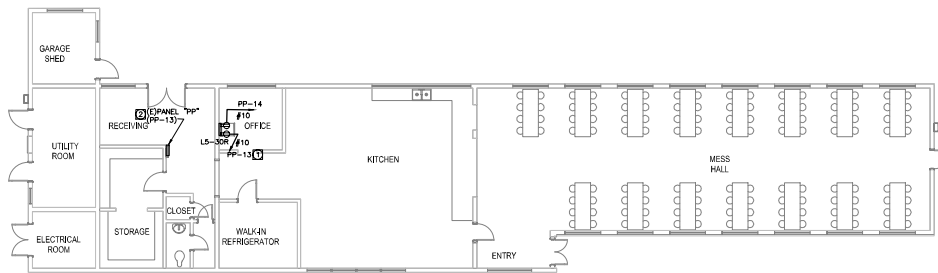

1 EXISTING KITCHEN ELECTRICAL PLAN
E104

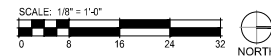

GENERAL NOTES

1. VISIT AND INVESTIGATE THE SITE AND VERIFY EXACT CONDITIONS RELATING TO WORK AND OBTAIN SUCH INFORMATION AS MAY BE NECESSARY TO PROVIDE AN INTELLIGENT AND CONCLUSIVE BID. NO ALLOWANCE WILL BE MADE FOR ANY EXTRA EXPENSE DUE TO FAILURE TO MAKE SUCH AN INVESTIGATION.
2. ALL CONDUITS SHALL BE RUN WITH A GROUND WIRE SIZE AS PER NEC -250. FOR THIS SCOPE #12 GND EQUIPMENT GROUND IS CODE COMPLIANT.
3. RUN BRANCHED CIRCUIT USING METALLIC SURFACE RACEWAY V700 FROM WIREMOLD COLOR WHITE PAINTED TO MATCH WALLS.

HUITT ZOLLARS

900 16th Street Suite 2000 Los Angeles, CA 90015 USA
Phone: 310.204.6501 Fax: 310.204.6515
www.huittzollars.com



900 SOUTH FREMONT AVENUE
ALHAMBRA, CA 91803
TEL: 626.458.5100
FAX: 626.979.5320

CONSULTANT



ARCHITECT SEAL

CONSULTANT SEAL



BID SET

ISSUED BLOCK / HISTORY LOG

REV	REVISION	DATE
1	PLANS CHECK	09/09/2024
2	BID SET	11/11/2024

AGENCY APP #33000 NUMBER
UNC-MECH240510001771

AGENCY APPROVAL STAMP

PROJECT NAME
CAMP AFFLERBAUGH
CCTV SYSTEM

FACILITY NAME
CAMP AFFLERBAUGH


PROJECT ADDRESS
6631 STEPHENS RANCH
ROAD
LA VERNE, CA 91750

SHEET TITLE
POWER PLAN-
KITCHEN


1/2 PROJ. NO. 031905620 1A DPM SPEC NO. 0001

PERMIT NO.

E104

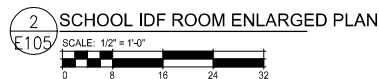

E105

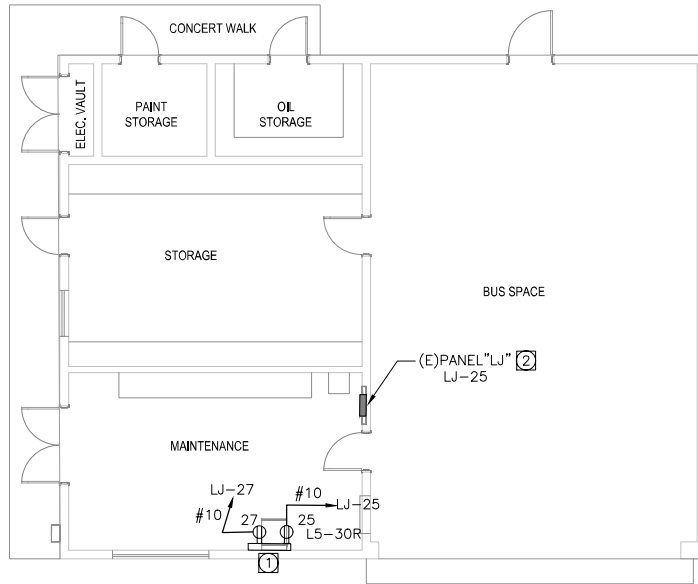

1 MAINTENANCE BUILDING ELECTRICAL PLAN
E107



GENERAL NOTES

1. VISIT AND INVESTIGATE THE SITE AND VERIFY EXACT CONDITIONS RELATING TO WORK AND OBTAIN SUCH INFORMATION AS MAY BE NECESSARY TO PROVIDE AN INTELLIGENT AND CONCLUSIVE BID. NO ALLOWANCE WILL BE MADE FOR ANY EXTRA EXPENSE DUE TO FAILURE TO MAKE SUCH AN INVESTIGATION.
2. ALL CONDUITS SHALL BE RUN WITH A GROUND WIRE SIZE AS PER NEC -250. FOR THIS SCOPE #12 GND EQUIPMENT GROUND IS CODE COMPLIANT.
3. NON BRANCHED CIRCUIT USING METALLIC SURFACE RACEWAY V100 FROM WIREMOLD COLOR WHITE PAINTED TO MATCH WALLS.

HUITT ZOLLARS
HZZ

900 W. P.H. Street Suite 2000 Los Angeles, CA 90010 USA
Phone: 310.204.6501 Fax: 310.204.6515
www.huittzollars.com

REFERENCE NOTES

1. NEW SECURITY EQUIPMENT POWER DUPLEX OUTLET, 30A-120V NEMA L5-30R VERIFY LOCATION WITH EQUIPMENT INSTALLER. INSTALL OUTLET INSIDE THE "DE" CABINET. VERIFY EXACT TYPE OF OUTLET BEFORE INSTALLATION WITH EQUIPMENT SUPPLIER.
2. ADD NEW 30A-1P CIRCUIT BREAKER TO MATCH EXISTING AT INDICATED POSITION ON THIS EXISTING PANEL.



900 SOUTH FREMONT AVENUE
ALHAMBRA, CA 91803
TEL: 626.458.5100
FAX: 626.979.5320

CONSULTANT



ARCHITECT SEAL

CONSULTANT SEAL



BID SET

ISSUED BLOCK / HISTORY LOG

REV.	REVISION	DATE
1	PLANS CHECK BID SET	09/09/2014 11/11/2014

AGENCY APP. #33000 NUMBER
UNC-MECH240510001771

AGENCY APPROVAL STAMP

PROJECT NAME
CAMP AFFLERBAUGH
CCTV SYSTEM

FACILITY NAME
CAMP AFFLERBAUGH

PROJECT ADDRESS
6631 STEPHENS RANCH
ROAD
LA VERNE, CA 91750

SHEET TITLE
POWER PLAN-
MAINTENANCE
BUILDING

1/2 PROJ. NO. 031905620 LA DPM SPEC NO. 1001

PERMIT NO.

E107

SHEET INDEX

DESCRIPTION	
AL INFORMATION AND SYMBOL LEGEND	
AN	

DEVICE LEGEND						
SYMBOL	DESCRIPTION	DETAIL	WALL MOUNTING	CABLE TYPE	BACKBOX	NOT
	INTERIOR FIXED LENS CAMERA - WALL MOUNTED	SEE SCHEDULE	W/ 8" R.F.U., U.O.N.	1 CAT6 PLenum TO EPMF	4" X 4" X 2" DEEP FLUSH MOUNT BACKBOX	
	INTERIOR FIXED LENS CAMERA - CEILING MOUNTED	SEE SCHEDULE	CEILING	1 CAT6 PLenum TO EPMF	4" X 4" X 2" DEEP FLUSH MOUNT BACKBOX	
	EXTERIOR FIXED LENS CAMERA - CORNER MOUNTED	015541	WALL T.F.G., U.O.N.	1 CAT6 PLenum TO EPMF	4" X 4" X 2" DEEP FLUSH MOUNT BACKBOX	
	EXTERIOR FIXED LENS CAMERA - TOWER MOUNTED	715541	TOWER 18" ADJ., U.O.N.	1 CAT6 PLenum TO EPMF	4" X 4" X 2" DEEP FLUSH MOUNT BACKBOX	
	EXTERIOR FIXED LENS CAMERA - WALL MOUNTED	015541	WALL T.F.G., U.O.N.	1 CAT6 PLenum TO EPMF	4" X 4" X 2" DEEP FLUSH MOUNT BACKBOX	
	AUDIO INTERFACE ADAPTER	N/R	RACK MOUNTED	1125 SHIELDED PLenum	SEE DETAIL	
	MICROPHONE	1125/5541	SEE DETAIL	1125 SHIELDED PLenum	4" X 4" X 2" DEEP FLUSH MOUNT BACKBOX	
	NETWORK VIDEO RECORDER	N/R	RACK MOUNTED	1 CAT6 PLenum TO EPMF	RACK MOUNTED	
	POWER OVER ETHERNET SWITCH	N/R	RACK MOUNTED	1 CAT6 PLenum TO EPMF	RACK MOUNTED	
	WORKSTATION	N/R	DESK MOUNTED	1 CAT6 PLenum TO EPMF	DESK MOUNTED	

 HUIT ZÖLLARS 105 W. Fifth Street Suite 2000 Los Angeles, CA 90012 USA Phone: 323.523.4882 Fax: 323.227.4276 www.huit-zollars.com	LA COUNTY DEPARTMENT OF PUBLIC WORKS
 900 SOUTH FREMONT AVENUE ALHAMBRA, CA 91803 TEL: 626.458.5100	 895 DOVE ST, 3RD FLOOR NEWPORT BEACH, CA 92660 949.324.3547
©2013 HZ 8/27/2013	8/27/2013  8/27/2013

BID SET

ISSUED BLOCK / HISTORY LOG

PLAN CHECK	05/03/2024
BID SET	11/11/2024

AGENCY APL EXTENSION NUMBER
UNC-MECH240510001771

PROJECT
LAC DPW AFFLERBAUGH PAIGE CAMP
CCTV SYSTEM

**SECURITY GENERAL
INFORMATION AND
SYMBOL LEGEND**

HZ PROJ. NO.	R311608.04	LA DPW SPEC. NO.	7701
--------------	------------	------------------	------


SEO-00

GENERAL NOTES:


- ALL CCTV SYSTEM CABLEING SHALL TERMINATE TO (N) EQUIPMENT IN RESPECTIVE BUILDING 60'.
- ALL CABLEING SHALL BE WITHIN MIN. 3/4" CONDUIT. CONTRACTOR MAY COMBINE CONDUITS WHILE MAINTAINING MINIMUM 40% FILL RATES.
- COORDINATE CEILING MOUNTED DEVICE LOCATIONS WITH ARCHITECT AND OTHER TRADES PRIOR TO ROUGH-IN.

LINE TYPE LEGEND

----- REFER TO SINGLE LINE DIAGRAM 2/BEK-01 FOR WIRING BETWEEN MICROPHONES (MP), AUDIO INTERFAC, COMPUTER (AN) AND RELATED CAMERA

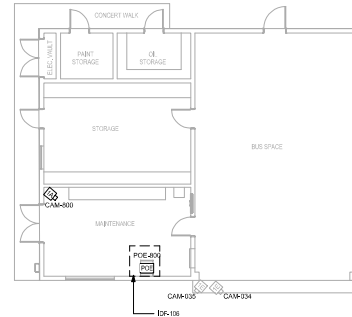

② SECURITY MECHANICAL BUILDING FLOOR PLAN
1/4" = 1'-0"

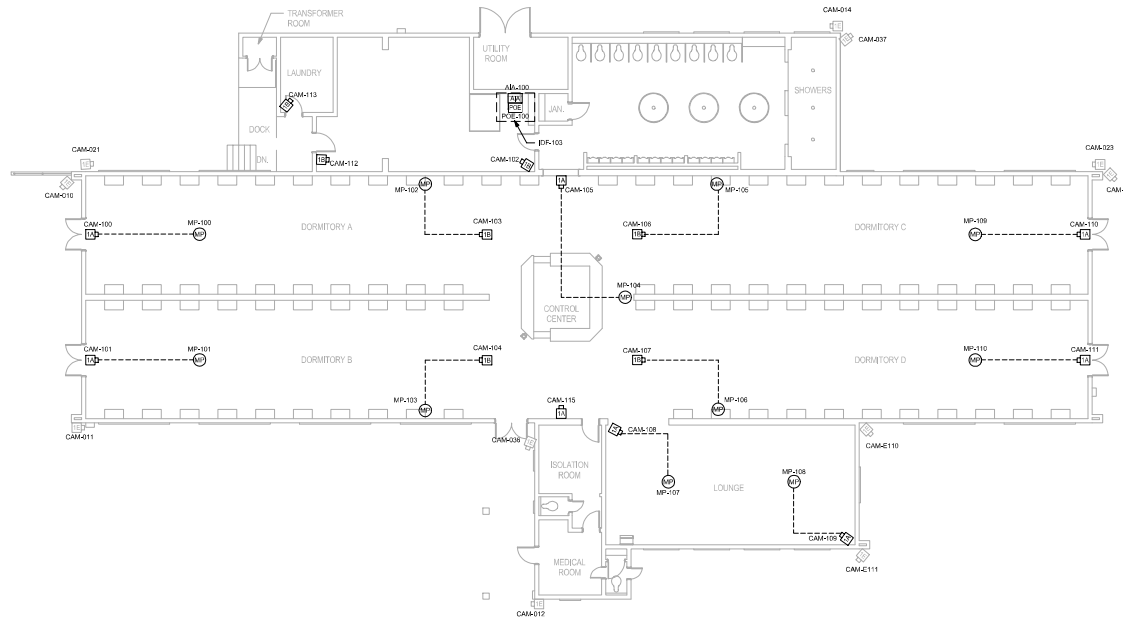

① SECURITY DORM FLOOR PLAN
1/8" = 1'-0"



LA COUNTY DEPARTMENT OF
PUBLIC WORKS



908 SOUTH FREMONT AVENUE
ALHAMBRA, CA 91803
TEL: 626.458.5100



BID SET

ISSUED BLOCK / HISTORY LOG

NO.	REVISION	DATE
1	PLAN CHECK BID SET	06/03/2024 11/11/2024

PROJECT NO. 240510001771

PROJECT OFFICIAL: DPWP

PROJECT
LAC DPW AFFLERBAUGH PARK CAMP
CCTV SYSTEM

SHEET TITLE
**SECURITY DORM AND
MECHANICAL FLOOR PLAN**

NO. PROJ. NO. R01100004 LA DPW SPEC. NO. 7701
PERMIT NO.


SE1-01

GENERAL NOTES:

- ALL CCTV SYSTEM CABLEING SHALL TERMINATE TO (N) EQUIPMENT IN RESPECTIVE BUILDING EOP.
- ALL CABLEING SHALL BE WITHIN MIN. 3/4" CONDUIT. CONTRACTOR MAY COMBINE CONDUITS WHILE MAINTAINING MINIMUM 45° FLL SLOPE.
- COORDINATE CEILING MOUNTED DEVICE LOCATIONS WITH ARCHITECT AND OTHER TRADES PRIOR TO ROUGH-IN.

LINE TYPE LEGEND

----- REFER TO SINGLE LINE DIAGRAM 205B-01 FOR WIRING BETWEEN MICROPHONES (MP), AUDIO INTERFERENCE ADAPTER (AA) AND RELATED CAMERA

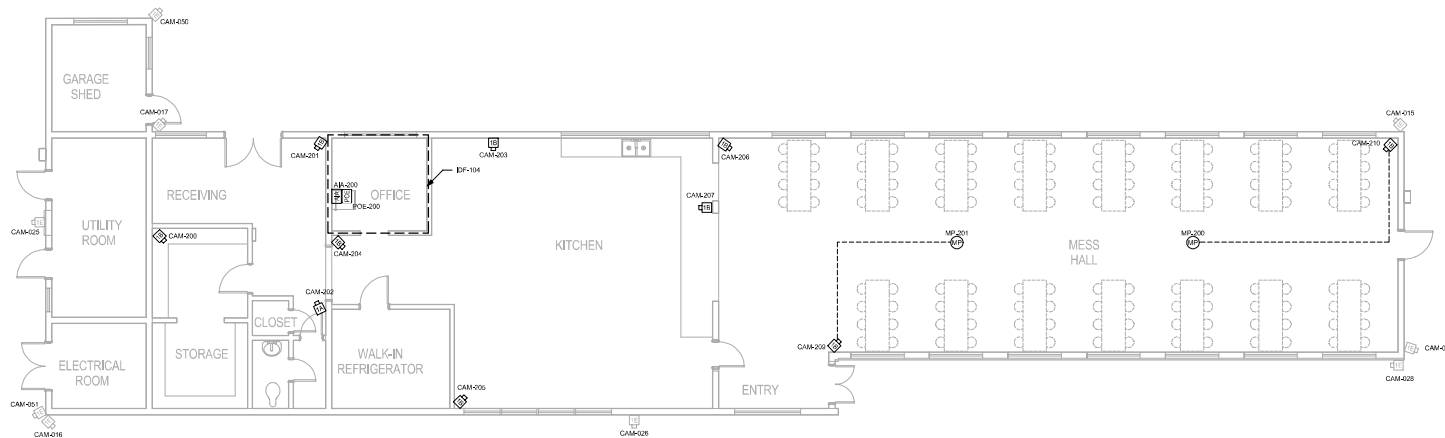

1 SECURITY KITCHEN/MESS HALL FLOOR PLAN
3/16" = 1'-0"



100 N. Fifth Street Suite 2000 | Los Angeles, CA 90013 USA
Phone 310.520.4800 | Fax 310.257.8278
www.huittzollars.com

LA COUNTY DEPARTMENT OF
PUBLIC WORKS



908 SOUTH FREMONT AVENUE
ALHAMBRA, CA 91803
TEL: 626.458.5100



895 DOVE ST, 3RD FLOOR
NEWPORT BEACH, CA 92660
949.324.3547

ADDITIONAL

CONTRACTOR



BID SET

ISSUED BLOCK / HISTORY LOG

NO.	ISSUED	DATE
1	PLAN CHECK BID SET	06/03/2024 11/11/2024

PROJECT NO. UNO-MECH240510001771


PROJECT OFFICIAL'S SIGNATURE

PROJECT
LAC DPW AFFLERBAUGH PARK CAMP
CCTV SYSTEM

PROJECT
**SECURITY KITCHEN/MESS
HALL FLOOR PLAN**

NO. PROJ. NO. R01100004 LA DPW SPEC. NO. 7701
PERMIT NO.

SE1-02

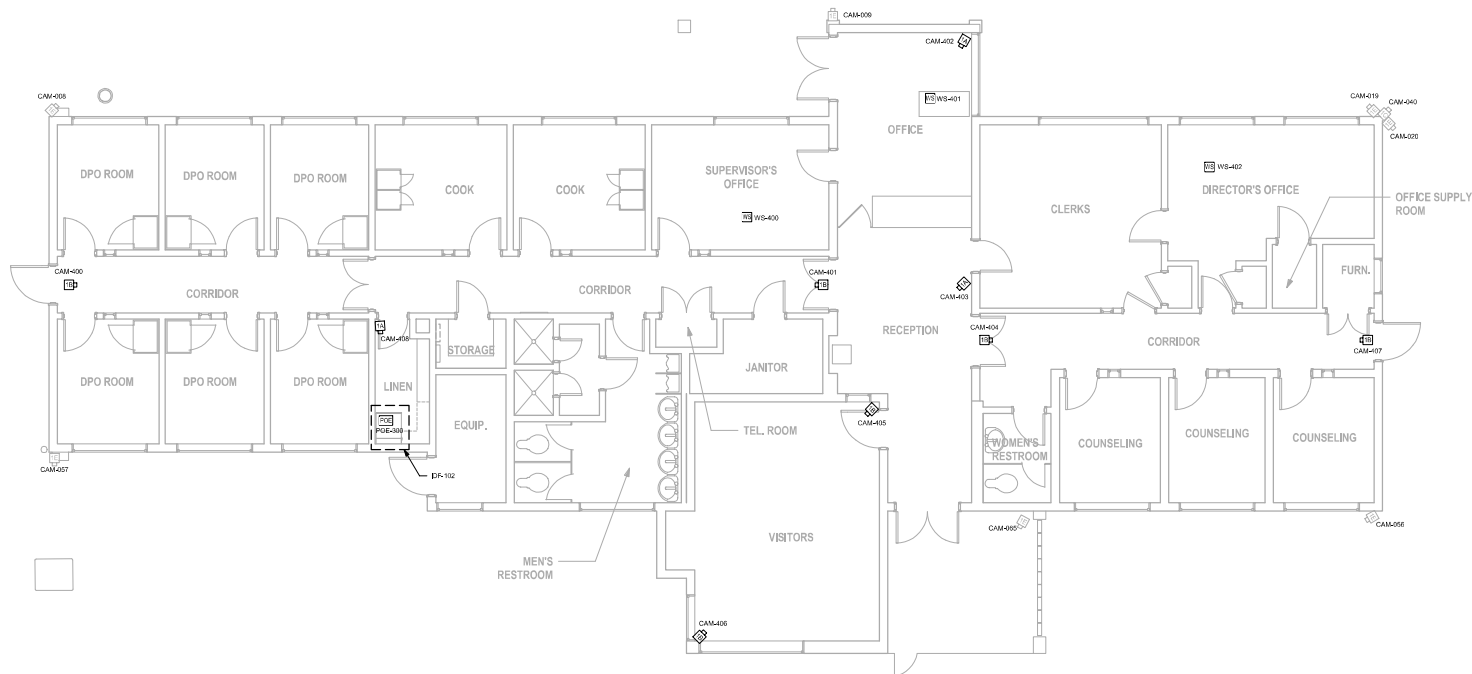

1 SECURITY ADMIN BUILDING FLOOR PLAN
1/4" = 1'-0"

GENERAL NOTES:

- ALL CCTV SYSTEM CABLEING SHALL TERMINATE TO (N) EQUIPMENT IN RESPECTIVE BUILDING EOP.
- ALL CABLEING SHALL BE WITHIN MIN. 3/4" CONDUIT. CONTRACTOR MAY COMBINE CONDUITS WHILE MAINTAINING MINIMUM 4/8" FLU. GOTS.
- COORDINATE CEILING MOUNTED DEVICE LOCATIONS WITH ARCHITECT AND OTHER TRADES PRIOR TO ROUGH-IN.



300 IV 4th Street Suite 2000 | Los Angeles, CA 90013 USA
Phone 310.820.4800 | Fax 310.257.8278
www.huittzollars.com

LA COUNTY DEPARTMENT OF
PUBLIC WORKS



908 SOUTH FREMONT AVENUE
ALHAMBRA, CA 91803
TEL: 626.458.5100



895 DOVE ST. 3RD FLOOR
NEWPORT BEACH, CA 92660
949.324.3547

ARCHITECT

CONSULTING



BID SET

ISSUED BLOCK / HISTORY LOG

NO.	ISSUED	DATE
1	PLAN CHECK BID SET	06/03/2024 11/11/2024

PROJECT NO. UNO-MECH240510001771

PROJECT OFFICIAL'S SIGNATURE

PROJECT
LAC DPW AFFLERBAUGH PARK CAMP
CCTV SYSTEM

PROJECT
**SECURITY ADMIN BUILDING
FLOOR PLAN**

NO. PROJ. NO. R01100004 LA DPW SPEC. NO. 7701
PERMIT NO.

SE1-03

GENERAL NOTES:

- ALL CCTV SYSTEM CABLEING SHALL TERMINATE TO (N) EQUIPMENT IN RESPECTIVE BUILDING EOP.
- ALL CABLEING SHALL BE WITHIN MIN. 3/4" CONDUIT. CONTRACTOR MAY COMBINE CONDUITS WHILE MAINTAINING MINIMUM 48" R/FU SPCE.
- COORDINATE CEILING MOUNTED DEVICE LOCATIONS WITH ARCHITECT AND OTHER TRADES PRIOR TO ROUGH-IN.



LA COUNTY DEPARTMENT OF
PUBLIC WORKS



908 SOUTH FREMONT AVENUE
ALHAMBRA, CA 91803
TEL: 626.458.5100



895 DOVE ST, 3RD FLOOR
NEWPORT BEACH, CA 92660
949.324.3547

ADDITIONAL

CONTRACTOR



BID SET

ISSUED BLOCK / HISTORY LOG

NO.	ISSUED	DATE
1	PLAN CHECK BID SET	06/03/2024 11/11/2024

PROJECT NO. 240510001771

PROJECT OFFICIAL: D. HAY


PROJECT
LAC DPW AFFLERBAUGH PARK CAMP
CCTV SYSTEM

SHEET NO.
**SECURITY RECREATION
BUILDING FLOOR PLAN**

NO. PROJ. NO. R01100004 LAC DPW SPEC. NO. 7701

PERMIT NO.

SE1-04

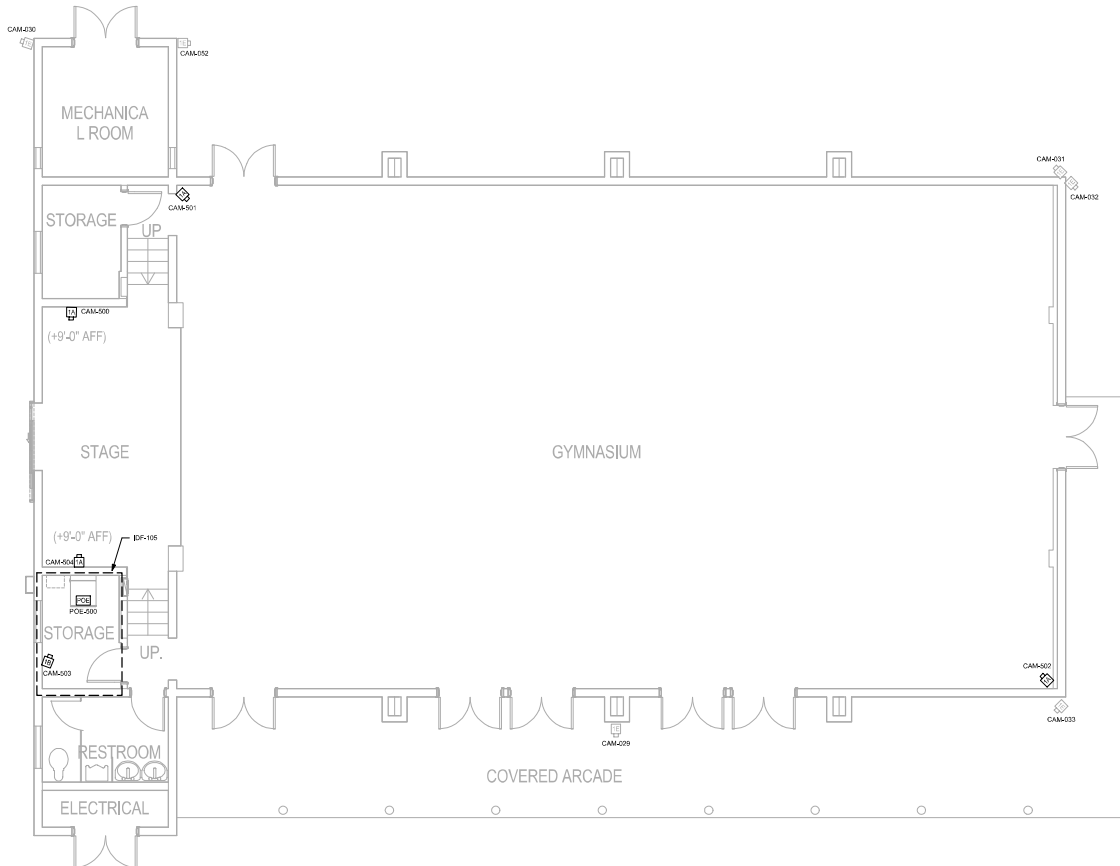


1 SECURITY RECREATION BUILDING FLOOR PLAN
3/16" = 1'-0"

GENERAL NOTES:

- A. ALL CCTV SYSTEM CABLEING SHALL TERMINATE TO (N) EQUIPMENT IN RESPECTIVE BUILDING EOP.
B. ALL CABLEING SHALL BE WITHIN MIN. 3/4" CONDUIT. CONTRACTOR MAY COMBINE CONDUITS WHILE MAINTAINING MINIMUM 45° FLL SLOPE.
C. COORDINATE CEILING MOUNTED DEVICE LOCATIONS WITH ARCHITECT AND OTHER TRADES PRIOR TO ROUGH-IN.

LINE TYPE LEGEND

----- REFER TO SINGLE LINE DIAGRAM 2/REK-01 FOR WIRING BETWEEN MICROPHONES (MP), AUDIO INTERFAC, ADAPTER (AN) AND RELATED CAMERA

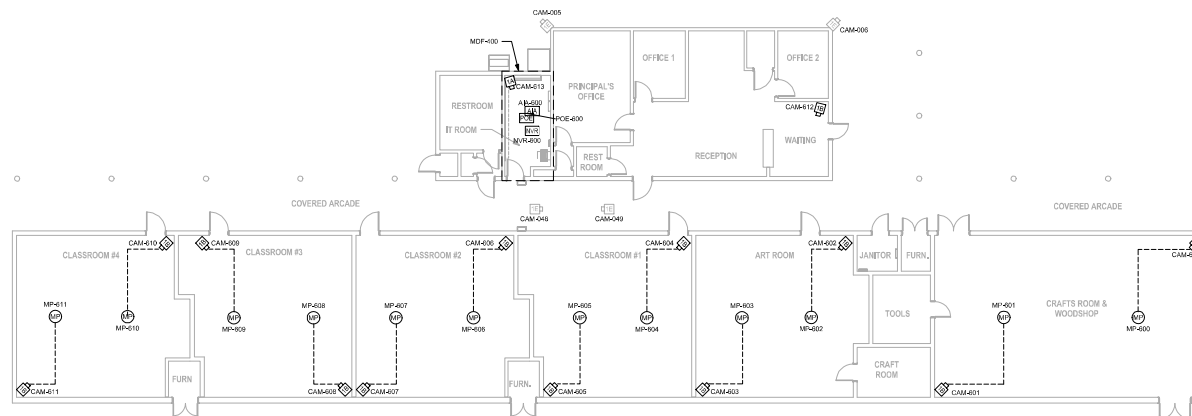

1 SECURITY SCHOOL BUILDING FLOOR PLAN
1/8" = 1'-0"

HUITT ZOLLARS
300 N. Fifth Street Suite 2000 | Los Angeles, CA 90013 USA
Phone 310.520.4800 | Fax 310.257.8278
www.hzll.com

LA COUNTY DEPARTMENT OF
PUBLIC WORKS



808 SOUTH FREMONT AVENUE
ALHAMBRA, CA 91803
TEL: 626.458.5100



895 DOVE ST. 3RD FLOOR
NEWPORT BEACH, CA 92660
949.324.3547

CONSULTANT

CONSULTANT



BID SET

ISSUED BLOCK / HISTORY LOG

NO.	ISSUED	DATE
1	PLAN CHECK BID SET	06/03/2024 11/11/2024

PROJECT NO. UNCM-240510001771

PROJECT OFFICIAL: DWP


PROJECT
LAC DPW AFFLERBAUGH PARK CAMP
CCTV SYSTEM

SHEET TITLE
**SECURITY SCHOOL
BUILDING FLOOR PLAN**

NO. PROJ. NO. R01100004 LA DPW SPEC. NO. 7701

PERMIT NO.

SE1-05

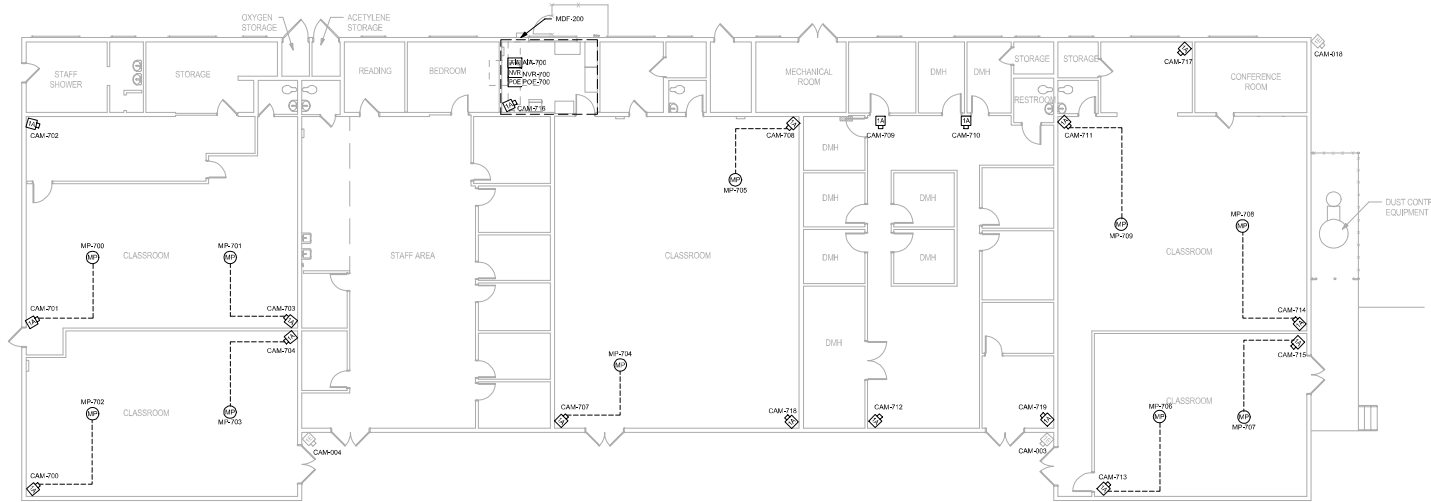

1 SECURITY SCHOOL ANNEX BUILDING FLOOR PLAN
1/8" = 1'-0"

GENERAL NOTES:

- ALL CCTV SYSTEM CABLEING SHALL TERMINATE TO (N) EQUIPMENT IN RESPECTIVE BUILDING EOP.
- ALL CABLEING SHALL BE WITHIN MIN. 3/4" CONDUIT. CONTRACTOR MAY COMBINE CONDUITS WHILE MAINTAINING MINIMUM 45° BEND RADIUS.
- COORDINATE CEILING MOUNTED DEVICE LOCATIONS WITH ARCHITECT AND OTHER TRADES PRIOR TO ROUGH-IN.

LINE TYPE LEGEND

----- REFER TO SINGLE LINE DIAGRAM SHEET-01 FOR WIRING BETWEEN MICROPHONES (MPI), AUDIO INTERFAC, COMPUTER (CAN) AND RELATED CAMERA



100 N. Fifth Street Suite 2000 | Los Angeles, CA 90013 USA
Phone: 310.820.4800 | Fax: 310.207.8278
www.huittzollars.com

LA COUNTY DEPARTMENT OF
PUBLIC WORKS



908 SOUTH FREMONT AVENUE
ALHAMBRA, CA 91803
TEL: 626.458.5100



895 DOVE ST, 3RD FLOOR
NEWPORT BEACH, CA 92660
949.324.3547

CONSULTANT

CONSULTANT



BID SET

ISSUED BLOCK / HISTORY LOG

NO.	ISSUED	DATE
1	PLAN CHECK BID SET	06/03/2024 11/11/2024

PROJECT NO. UNCM-240510001771


PROJECT OFFICIAL: D. HAY

PROJECT
LAC DPW AFFLERBAUGH PARK CAMP
CCTV SYSTEM


PROJECT
**SECURITY SCHOOL ANNEX
FLOOR PLAN**

NO. PROJ. NO. R01100004 LA DPW SPEC. NO. 7701
PERMIT NO.

SE1-06

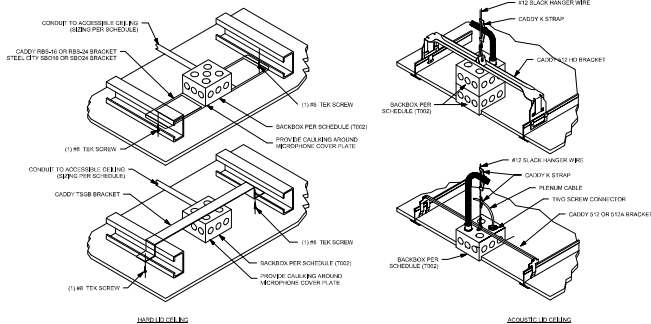


12 CEILING MOUNTED MICROPHONE
NTS

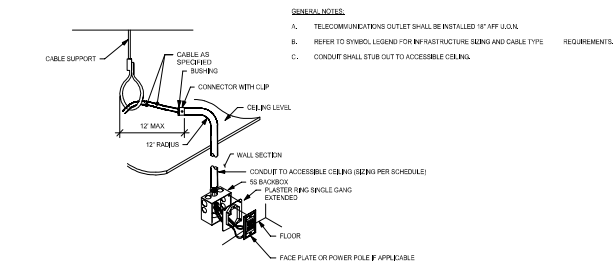

11 TYPICAL TELECOM RACEWAY AND OUTLET BOX
NTS

GENERAL NOTES


- REFER TO SYMBOL LEGEND FOR INFRASTRUCTURE SIZING AND CABLE TYPE REQUIREMENTS.
- ANCHOR BACK BOX TO SURFACE WITH APPROPRIATE ANCHORS FOR CONSTRUCTION TYPE.

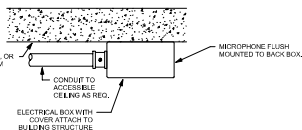

10 TYPICAL CEILING MICROPHONE - SURFACE MOUNT
NTS

GENERAL NOTES

- MICROPHONE SHALL BE PLACED AT 7'-0" O.C. A.F.F. U.O.N.
- CONDUIT SHALL STUB OUT TO ACCESSIBLE CEILING.

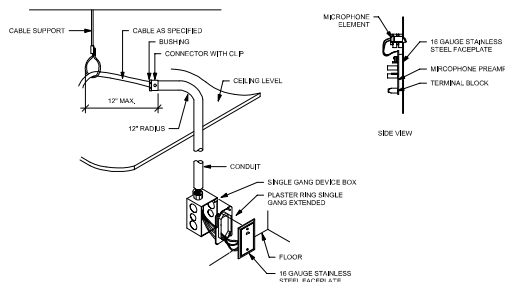

9 TYPICAL WALL MOUNTED MICROPHONE
NTS


8 CAMERA MOUNTED ON WALL
NTS

GENERAL NOTES

- END ENCLOSURE, FITTINGS, BACKBOXES AND FINISHES SHALL BE WEATHERPROOF.
- MOUNTING DETAIL, B (DIAGRAMATIC), VALIDATE EXACT MOUNTING CONDITIONS WITHIN THE FIELD.
- NETWORK CONNECTION TERMINATED TO RJ45 MALE CONNECTOR AND TERMINATED DIRECTLY TO THE CAMERA.
- CONTRACTOR SHALL PROVIDE 1/2" EXCESS CABLE COILED AT CAMERA LOCATION FOR FUTURE CAMERA FLEXIBILITY.

NOTES TO DETAIL

- (N) 1/2" SERIAL CONDUIT TO BUILDING.

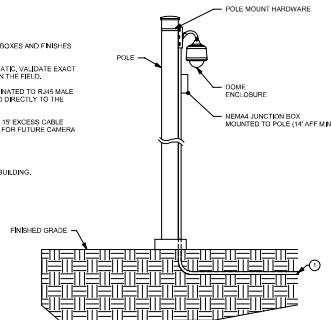


7 POLE MOUNT GOOSENECK
NTS

GENERAL NOTES

- PROVIDE WEATHER PROOF ENCLOSURE, FITTING, BACKBOX, CONDUIT, AND FINISHES.
- MOUNTING DETAIL, B (DIAGRAMATIC), VALIDATE EXACT MOUNTING CONDITIONS WITHIN THE FIELD.
- NETWORK CONNECTION TERMINATED TO RJ45 MALE CONNECTOR AND TERMINATED DIRECTLY TO THE CAMERA.
- CONTRACTOR SHALL PROVIDE 1/2" EXCESS CABLE COILED AT CAMERA LOCATION FOR FUTURE CAMERA FLEXIBILITY.

NOTES TO DETAIL

- PROVIDE BOX WITH COVER PLATE RATED FOR ENVIRONMENT, PROVIDE ACCESS THROUGH COVER PLATE SURFACE MOUNT BOX AND SECURE FLEXIBLE LIQUID TIGHT CONDUIT.
- PROVIDE GRIP LOOP.

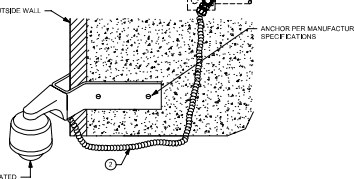


6 EXTERIOR CORNER MOUNTED CAMERA
NTS

GENERAL NOTES

- REFER TO SYMBOL LEGEND FOR INFRASTRUCTURE SIZING AND CABLE TYPE REQUIREMENTS.
- PROVIDE CORNER MOUNT ADAPTERS WHERE APPLICABLE.
- NETWORK CONNECTION TERMINATED TO RJ45 MALE CONNECTOR AND TERMINATED DIRECTLY TO THE CAMERA.
- CONTRACTOR SHALL PROVIDE 1/2" EXCESS CABLE COILED AT CAMERA LOCATION FOR FUTURE CAMERA FLEXIBILITY.

NOTES TO DETAIL


- ATTACH TO WALL PER MANUFACTURER'S REQUIREMENTS USING 1/2" ANCHORS, STEEL HARDWARE FOR MASONRY APPLICATIONS.
- COORDINATE MOUNTING HEIGHT WITH ARCHITECT AND OWNER, MAXIMUM 16" A.D.

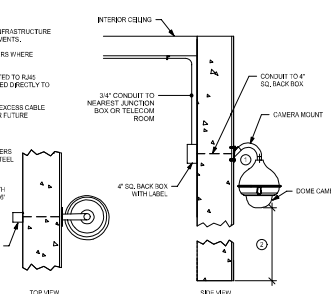

5 CAMERA - EXTERIOR WALL MOUNT
NTS

GENERAL NOTES


- NETWORK CONNECTION TERMINATED TO RJ45 MALE CONNECTOR AND TERMINATED DIRECTLY TO THE CAMERA.
- AT LOCATIONS WHERE THE CAMERA IS MOUNTED ON A WALL WITH INTERIOR BUILDING ACCESS IF IT IS ACCEPTABLE TO PROVIDE A CONDUIT PATH FROM THE TRAY INSIDE THE WALL TO THE BACK OF THE CAMERA WHERE THE WALL CAN BE COURED, ROUTE CABLE INTO THE CAMERA VIA THE REAR ACCESS HOLE.
- ANCHORAGE:
NON-RATED WALL: UTILIZE BACKBOX AND ANCHORED WITH #8 SCREWS.
CONCRETE RATED WALL: UTILIZE BACKBOX IS ANCHORED WITH 3/8" #11 T2 EXPANSION ANCHOR WITH 2" EMBED (MIN).
- REFER TO SYMBOL LEGEND FOR INFRASTRUCTURE SIZING AND CABLE TYPE REQUIREMENTS.
- CONTRACTOR SHALL PROVIDE 1/2" EXCESS CABLE COILED AT CAMERA LOCATION FOR FUTURE CAMERA FLEXIBILITY.

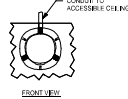

4 SURFACE/WALL MOUNTED CAMERA
NTS

GENERAL NOTES


- REFER TO SYMBOL LEGEND FOR INFRASTRUCTURE SIZING AND CABLE TYPE REQUIREMENTS.
- CONTRACTOR SHALL FIELD COORDINATE PENDANT MOUNT LENGTH WITH OWNER PRIOR TO ROUGH-IN TO ENSURE UNOBSTRUCTED FIELD OF VIEW.
- NETWORK CONNECTION TERMINATED TO RJ45 MALE CONNECTOR AND TERMINATED DIRECTLY TO THE CAMERA.
- CONTRACTOR SHALL PROVIDE 1/2" EXCESS CABLE COILED AT CAMERA LOCATION FOR FUTURE CAMERA FLEXIBILITY.

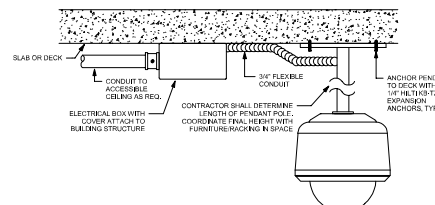

3 PENDANT MOUNTED CAMERA
NTS

GENERAL NOTES

- REFER TO SYMBOL LEGEND FOR INFRASTRUCTURE SIZING AND CABLE TYPE REQUIREMENTS.
- NETWORK CONNECTION TERMINATED TO RJ45 MALE CONNECTOR AND TERMINATED DIRECTLY TO THE CAMERA.
- CONTRACTOR SHALL PROVIDE 1/2" EXCESS CABLE COILED AT CAMERA LOCATION FOR FUTURE CAMERA FLEXIBILITY.

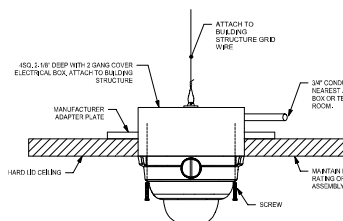


2 CAMERA - HARD LID CEILING MOUNT
NTS

GENERAL NOTES

- REFER TO SYMBOL LEGEND FOR INFRASTRUCTURE SIZING AND CABLE TYPE REQUIREMENTS.
- NETWORK CONNECTION TERMINATED TO RJ45 MALE CONNECTOR AND TERMINATED DIRECTLY TO THE CAMERA.
- CONTRACTOR SHALL PROVIDE 1/2" EXCESS CABLE COILED AT CAMERA LOCATION FOR FUTURE CAMERA FLEXIBILITY.

NOTES TO DETAIL

- SECURE CEILING SUPPORT WIRE AND CAMERA TO STRUCTURAL DECK WITH MANUFACTURER SUPPLIED SAFETY WIRE OR 12GA. CEILING WIRE.
- CATEGORY CABLE, W/ MIN. 6'-0" SERVICE LOOP TERMINATED TO RJ45, ATTACH SERVICE LOOP TO J-HOOK.

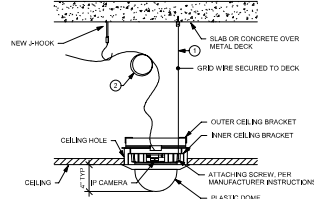

1 CEILING MOUNTED CAMERA - ACOUSTIC TILE
NTS



BID SET

ISSUED BLOCK/HISTORY LOG

NO.	REVISION	DATE
1	PLAN CHECK BID SET	06/03/2024 11/11/2024

UNCM-240510001771

LAC DPW AFFLERBAUGH PARK CAMP
CCTV SYSTEM

SECURITY DETAILS

NO. PROJ. NO.	NO. PROJ. NO.	LA DPW SPEC. NO.	7701
PERMIT NO.			

SE5-01

[illegible]

Diagram illustrating the connection of a typical network camera and microphone to a CAT6 network plexum connection. The diagram shows a typical network camera and a typical lousre microphone connected to a network switch. The network switch is connected to a power over ethernet switch and an audio input adapter. A detail legend identifies the connection types: CAT6 network plexum connection, CAT6 network plexum connection, and CAT6 network plexum connection.

SECURITY CAMERA COUNTS	
DESCRIPTION	Count
EXTERIOR FIXED LENS CAMERA - CORNER MOUNTED	7
EXTERIOR FIXED LENS CAMERA - POLE MOUNTED	23
EXTERIOR FIXED LENS CAMERA - WALL MOUNTED	86
EXTERIOR FIXED LENS CAMERA - CEILING MOUNTED	36
EXTERIOR HYDRO LENS CAMERA - WALL MOUNTED	36
Grand Total: 163	

505 W. Fifth Street Suite 2900 | Los Angeles, CA 90013 USA
Phone 310.820.4800 | Fax 310.207.4218
www.huit-zollars.com

LA COUNTY DEPARTMENT OF
PUBLIC WORKS

900 SOUTH FREMONT AVENUE
ALHAMBRA, CA 91803
TEL: 626.458.5100



895 DOVE ST. 3RD FLOOR
NEWPORT BEACH, CA 92660
949.324.3547



BID SET

ISSUED BLOCK / HISTORY LOG

NO.	ISSUED	DATE
	PLAN CHECK BID SET	05/03/2024 11/11/2024

1	2	
---	---	---	---	---	---	---	---	---	----	----	-----	-----	

AGENCY APL# (X) IN NUMBER:
UNC-MECH240510001771

**LAC DPW AFFLERBAUGH PAIGE CAMP
CCTV SYSTEM**


SECURITY LINE DIAGRAM AND SCHEDULES

HZ PROJ. NO.	R311608/04	LA DPW SPEC. NO.	770
--------------	------------	------------------	-----

SE6-01

GENERAL NOTES:

A. CONTRACTOR IS RESPONSIBLE FOR ALL MOUNTING HARDWARE FOR EQUIPMENT. CONTRACTOR SHALL FIELD VERIFY MOUNTING CONDITIONS AND CONFIRM MOUNTING REQUIREMENTS PRIOR TO PROCUREMENT AND ROUGH-IN.

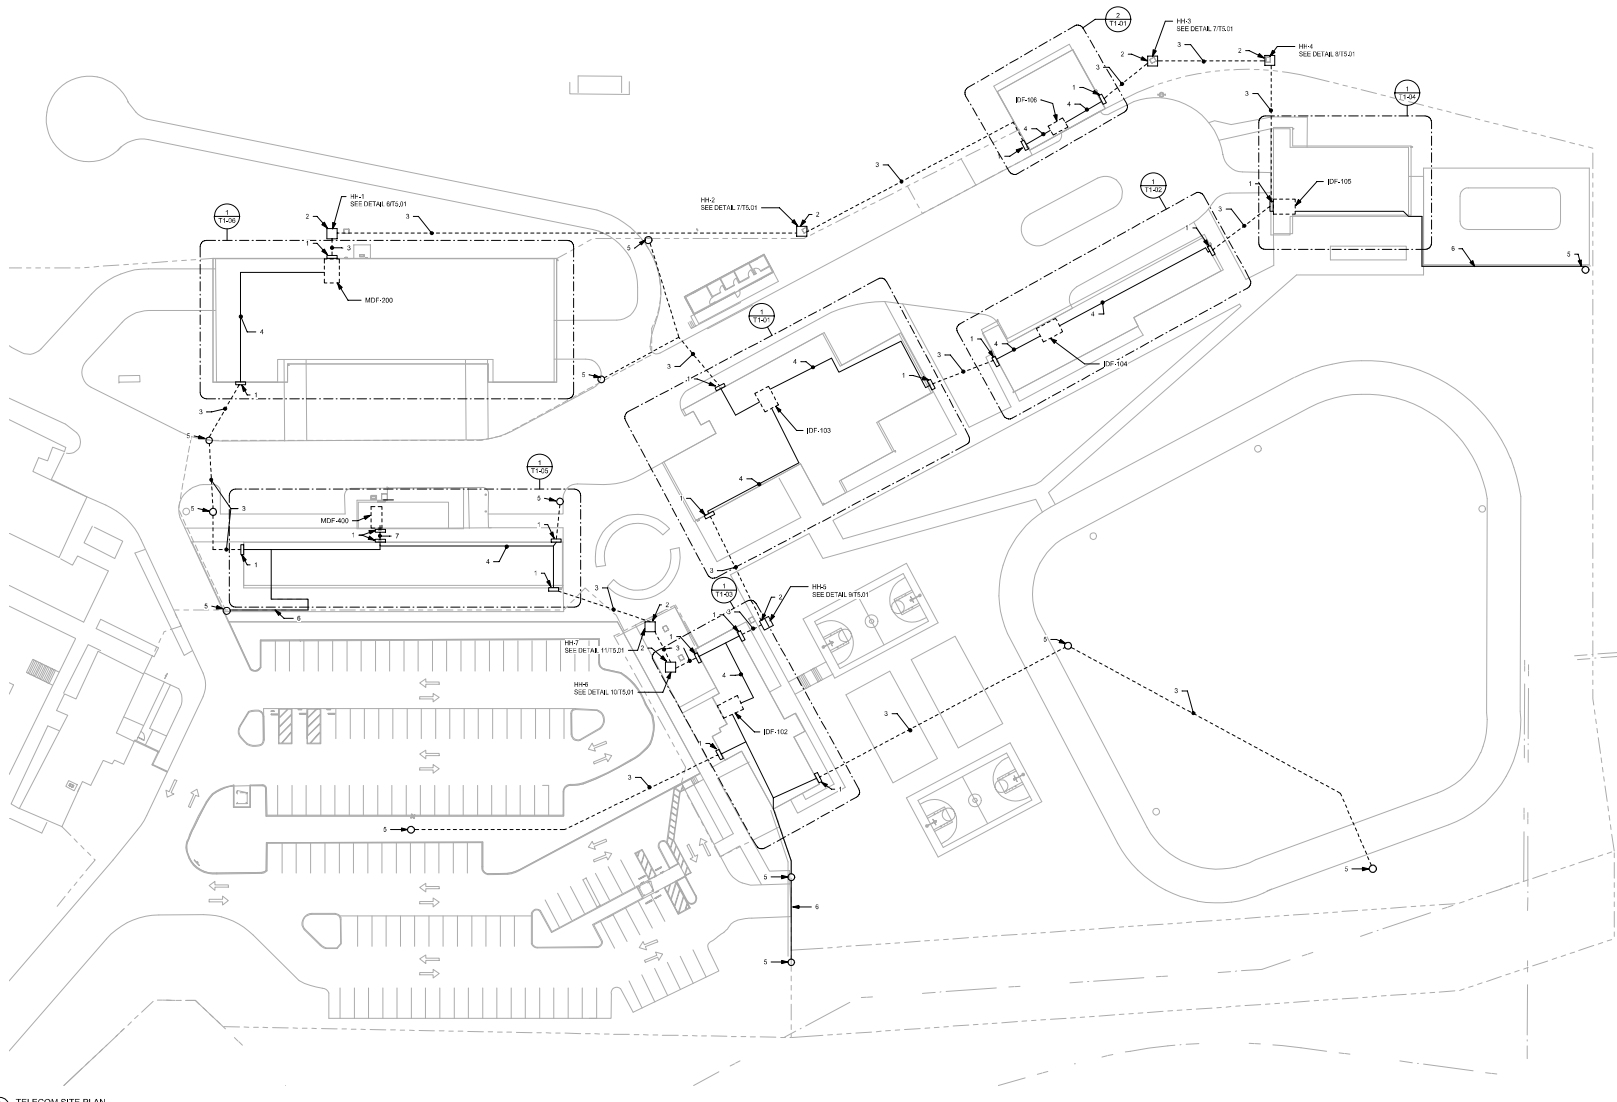

GENERAL NOTES

- COORDINATE ALL U.G. PATHWAYS WITH EXISTING U.G. UTILITIES, PROVIDE DIMENSIONED SHOP DRAWINGS FOR REVIEW AND APPROVAL BY DESIGN TEAM.
- CONTRACTOR IS RESPONSIBLE FOR ALL TRENCHING AND PATCHING WHERE NECESSARY.

SHEET NOTES

- 27"x18"x18" METAL NEMA 4X WEATHER PROOF ENCLOSURE WITH VANDAL RESISTANT LOCKABLE, GASKETED DOOR & HARDWARE, SECURE BOX TO WALL TYPICAL FOR ALL OUTSIDE/INDOOR, FULL BOX COORDINATES.
- PG STYLE QUALITE 24"x36"x36" BELOW GROUND BOX (18" 15" WITH LOCKABLE COVER AND LOGO "TELECOM", REFER TO DETAIL 615-01.
- (2) 2 1/2" UNDERGROUND CONDUITS.
- CABLEING ON JOCK SUPPORTS ABOVE CEILING, ALL EXPOSED CABLEING TO BE INSTALLED IN CONDUIT.
- EXISTING LIGHT POLE FOR POLE MOUNTED CAMERA.
- CONDUIT INSTALLED ABOVE GROUND ON EXTERIOR FENCELINE.
- (2) 2 1/2" ABOVE GROUND CONDUITS.



LA COUNTY DEPARTMENT OF
PUBLIC WORKS



908 SOUTH FREMONT AVENUE
ALHAMBRA, CA 91803
TEL: 626.458.5100



BID SET

ISSUED BLOCK / HISTORY LOG

NO.	REVISION	DATE
1	PLAN CHECK	05/03/2024
2	BID SET	11/11/2024

PROJECT NO. UNO-MECH240510001771

PROJECT OFFICIAL: DPWP

PROJECT
LAC DPW AFFLERBAUGH PARK CAMP
CCTV SYSTEM

SHEET TITLE
TELECOM SITE PLAN

HC PROJ. NO. R01100004 LA DPW SPEC. NO. 7701


PERMIT NO.

T1-00


1 TELECOM SITE PLAN
1" = 30'-0"

GENERAL NOTES:

- A. ALL CABLING SHALL BE WITHIN MIN. 3/4" CONDUIT. CONTRACTOR MAY COORDINATE ROUTES WHILE MAINTAINING MINIMUM 40% FILL RATE.
- B. COORDINATE CEILING MOUNTED DEVICE LOCATIONS WITH ARCHITECT AND OTHER TRADES PRIOR TO ROUGH-IN.

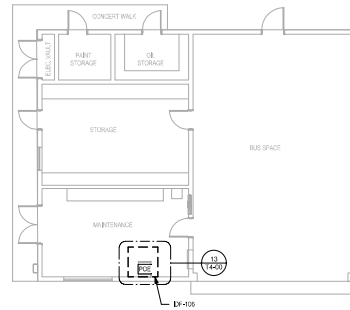

② TELECOM MECHANICAL BUILDING FLOOR PLAN
1:150

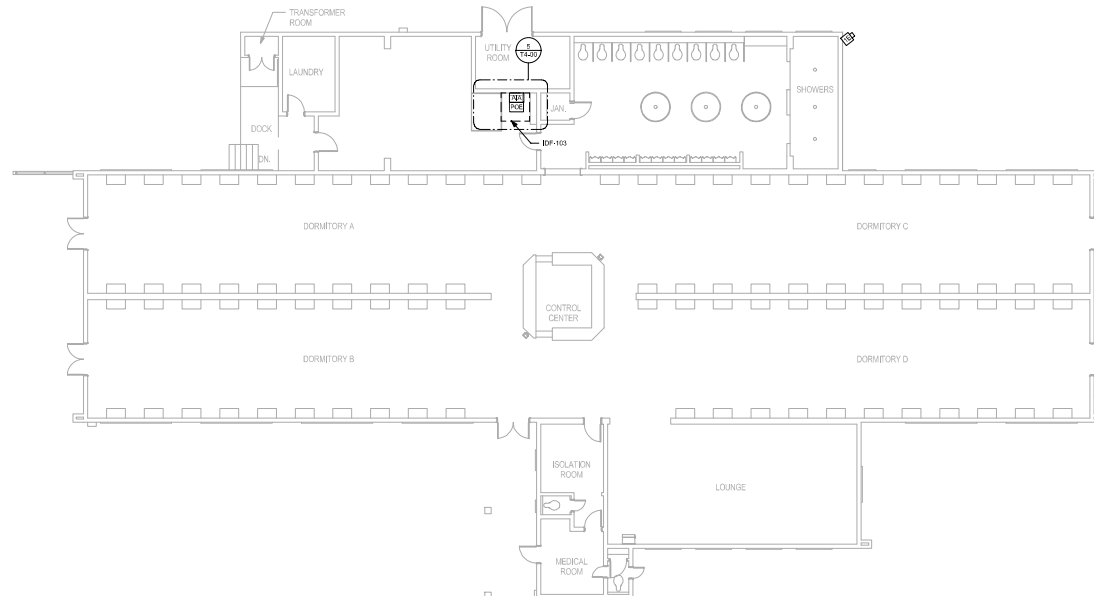

① TELECOM DORM FLOOR PLAN
1/8" = 1'-0"



LA COUNTY DEPARTMENT OF
PUBLIC WORKS



908 SOUTH FREMONT AVENUE
ALHAMBRA, CA 91803
TEL: 626.458.5100



BID SET

ISSUED BLOCK / HISTORY LOG		
NO.	ISSUED	DATE
1	PLAN CHECK BID SET	06/03/2024 11/11/2024

PROJECT NO. UN0-MECH240510001771

PROJECT OFFICIAL: DPWP

PROJECT
LAC DPW AFFLERBAUGH PARK CAMP
CCTV SYSTEM

SHEET TITLE
**TELECOM DORM AND
MECHANICAL FLOOR PLAN**

NO. PROJ. NO. R01100004 LA DPW SPEC. NO. 7701
PERMIT NO.

T1-01

GENERAL NOTES:

- ALL CABLING SHALL BE WITHIN MIN. 3/4" CONDUIT. CONTRACTOR MAY COMBINE CONDUITS WHILE MAINTAINING MINIMUM 40% FILL RATE.
- COORDINATE CEILING MOUNTED DEVICE LOCATIONS WITH ARCHITECT AND OTHER TRADES PRIOR TO ROUGH-IN.



LA COUNTY DEPARTMENT OF
PUBLIC WORKS



808 SOUTH FREMONT AVENUE
ALHAMBRA, CA 91803
TEL: 626.458.5100




BID SET

ISSUED BLOCK / HISTORY LOG

NO.	ISSUED	DATE
1	PLAN CHECK BID SET	06/03/2024 11/11/2024

PROJECT NO. TO BE MAINTAINED
UNC-MECH240510001771

PROJECT OFFICIAL'S SIGNATURE

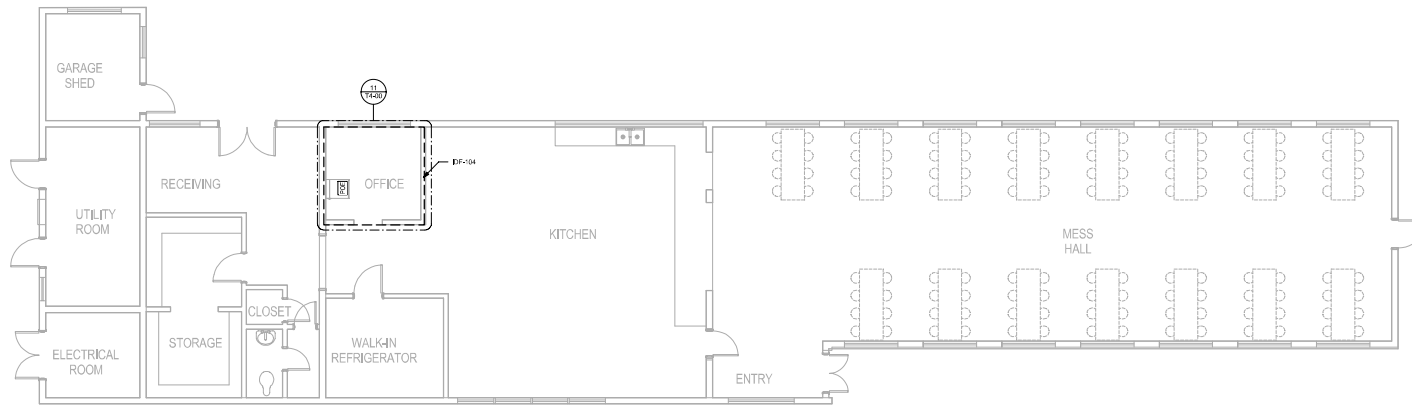

1 TELECOM KITCHEN/MESS HALL FLOOR PLAN
3/16" = 1'-0"


PROJECT
LAC DPW AFFLERBAUGH PARK CAMP
CCTV SYSTEM

PROJECT NO.
**TELECOM KITCHEN/MESS
HALL FLOOR PLAN**

NO. PROJ. NO. REV. NO. LA DPW SPEC. NO. 7701

PERMIT NO.

T1-02

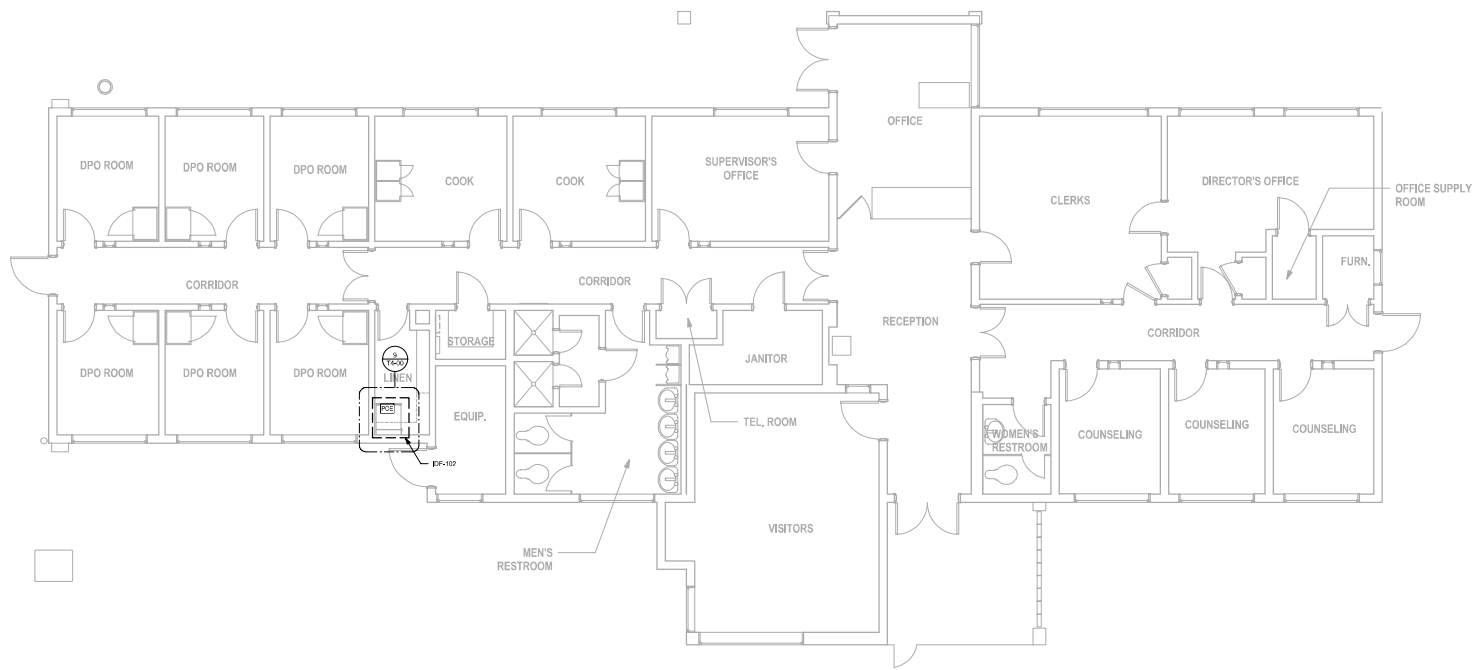

GENERAL NOTES:

- A. ALL CABLING SHALL BE WITHIN MIN. 3/4" CONDUIT. CONTRACTOR MAY COORDINATE ROUTES WHILE MAINTAINING MINIMUM 40% FILL RATE.
- B. COORDINATE CEILING MOUNTED DEVICE LOCATIONS WITH ARCHITECT AND OTHER TRADES PRIOR TO ROUGH-IN.

HUITT ZOLLARS

555 IV 4th Street Suite 2000 | Los Angeles, CA 90013 USA
Phone: 310.520.4800 | Fax: 310.527.8275
www.hzll.com

LA COUNTY DEPARTMENT OF
PUBLIC WORKS



908 SOUTH FREMONT AVENUE
ALHAMBRA, CA 91803
TEL: 626.458.5100



895 DOVE ST. 3RD FLOOR
NEWPORT BEACH, CA 92660
949.324.3547

ARCHITECT

CONSULTANT



BID SET

ISSUED BLOCK / HISTORY LOG

NO.	ISSUED	DATE
1	PLAN CHECK BID SET	06/03/2024 11/11/2024

UNCL-MECH240510001771

PROJECT OFFICIAL: DWP

PROJECT
LAC DPW AFFLERBAUGH PARK CAMP
CCTV SYSTEM

PROJECT
**TELECOM ADMIN BUILDING
FLOOR PLAN**

NO. PROJ. NO. R01100004 LA DPW SPEC. NO. 7701

PERMIT NO.

T1-03

GENERAL NOTES:

- A. ALL CABLEING SHALL BE WITHIN MIN. 3/4" CONDUIT.
CONTRACTOR MAY COMBINE CONDUITS WHILE
MAINTAINING MINIMUM 40% FILL RATE.
- B. COORDINATE CEILING MOUNTED DEVICE LOCATIONS WITH
ARCHITECT AND OTHER TRADES PRIOR TO ROUGH-IN.



LA COUNTY DEPARTMENT OF
PUBLIC WORKS



808 SOUTH FREMONT AVENUE
ALHAMBRA, CA 91803
TEL: 626.458.5100



BID SET

ISSUED BLOCK / HISTORY LOG

NO.	ISSUED	DATE
1	PLAN CHECK BID SET	06/03/2024 11/11/2024

PROJECT NO. TO BE MAINTAINED
UNC-MECH240510001771


ARCHITECT OFFICIAL: [Signature]

PROJECT
LAC DPW AFFLERBAUGH PARK CAMP
CCTV SYSTEM


SHEET NO.
**TELECOM RECREATION
BUILDING FLOOR PLAN**

NO. PROJ. NO. R01100004 LA DPW SPEC. NO. 7701
PERMIT NO.

T1-04

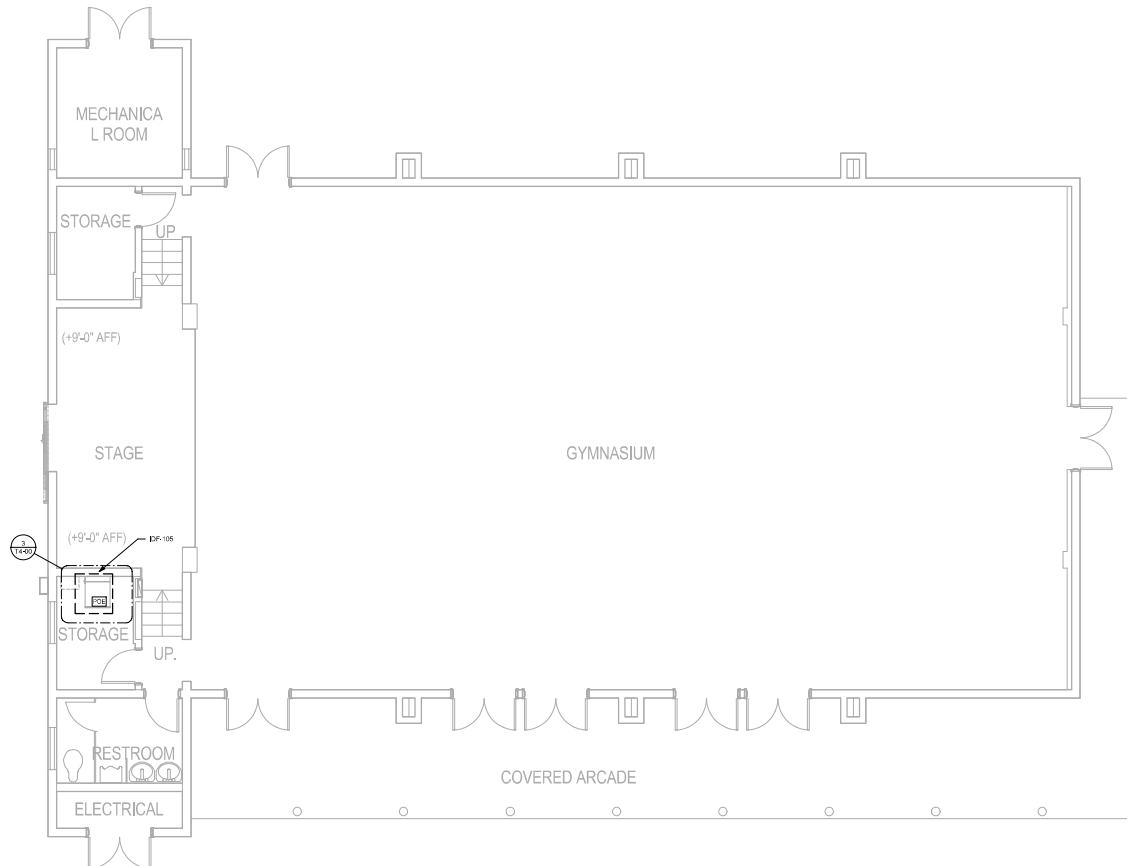

1 TELECOM RECREATION BUILDING FLOOR PLAN
3/16" = 1'-0"

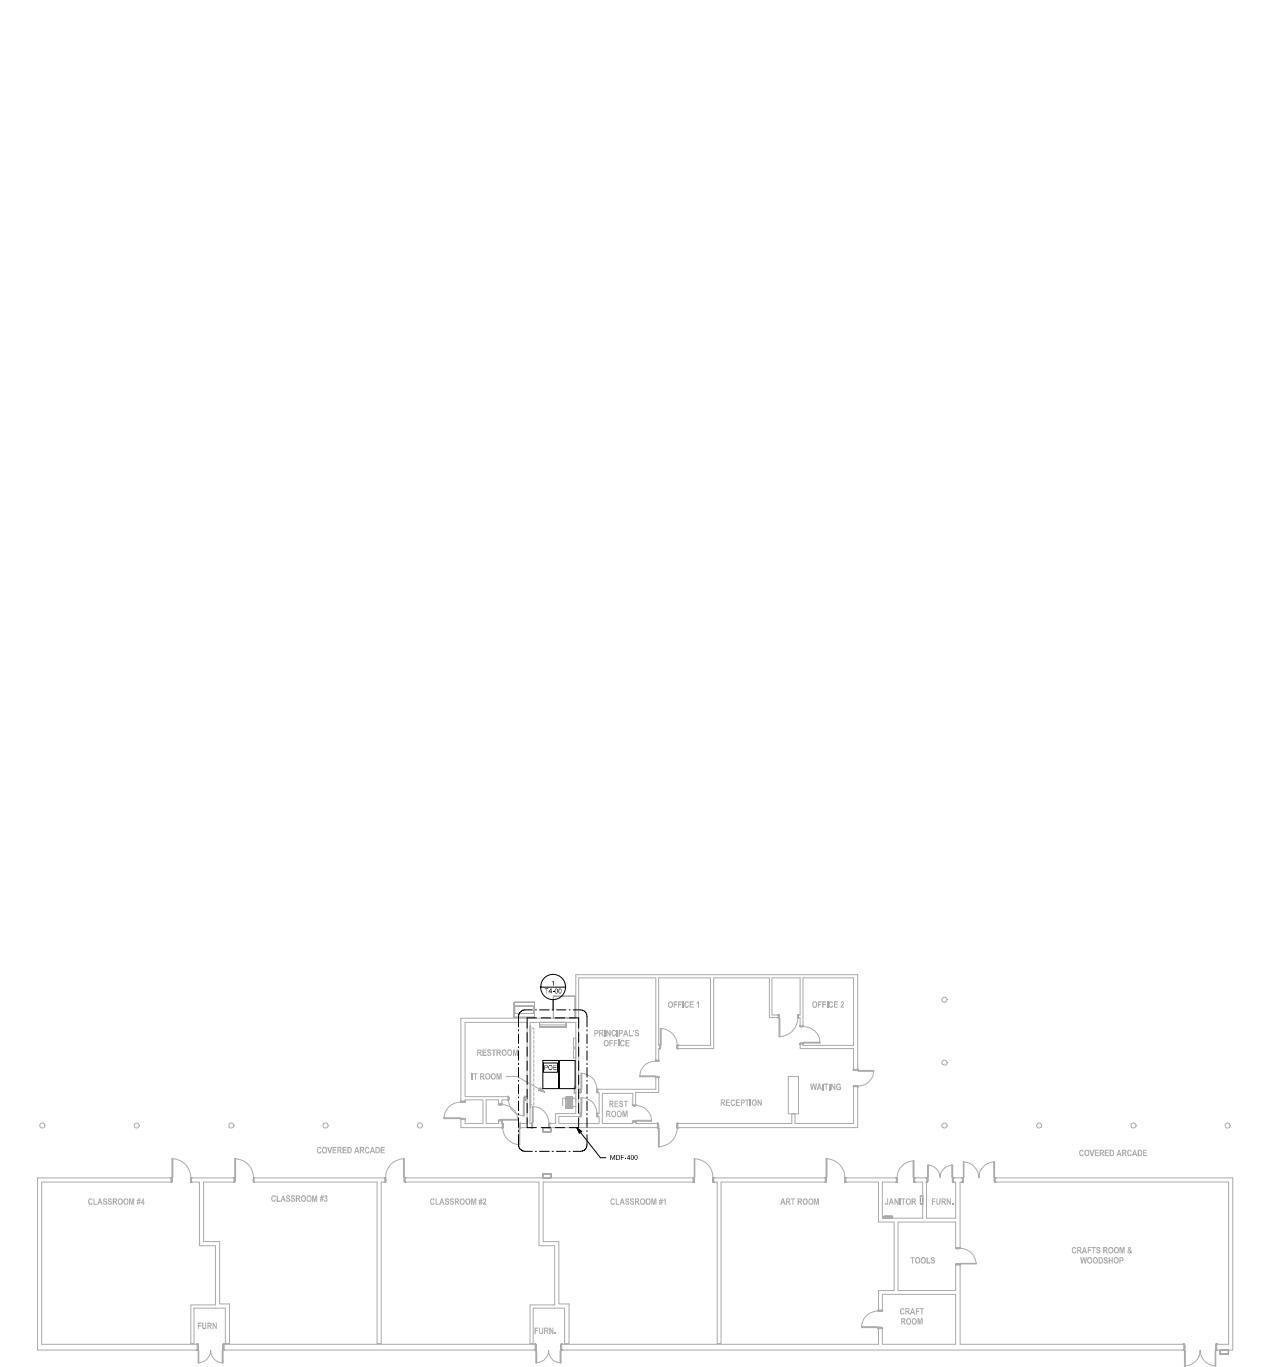

1 TELECOM SCHOOL BUILDING FLOOR PLAN
1/8" = 1'-0"

GENERAL NOTES:

- A. ALL CABLING SHALL BE WITHIN MIN. 3/4" CONDUIT.
CONTRACTOR MAY COMBINE CONDUITS WHILE
MAINTAINING MINIMUM 40% FILL RATE.
- B. COORDINATE OF ALL MOUNTED DEVICE LOCATIONS WITH
ARCHITECT AND OTHER TRADES PRIOR TO ROUGH-IN.

**HUITT
ZOLLARS**

100 N. 4th Street Suite 2000 | Los Angeles, CA 90013 USA
Phone: 310.520.4800 | Fax: 310.257.8278
www.huittzollars.com

LA COUNTY DEPARTMENT OF
PUBLIC WORKS



808 SOUTH FREMONT AVENUE
ALHAMBRA, CA 91803
TEL: 626.458.5100

Exante360

895 DOVE ST. 3RD FLOOR
NEWPORT BEACH, CA 92660
949.324.3547

ARCHITECT

CONSULTANT



BID SET

ISSUED BLOCK / HISTORY LOG

NO.	ISSUED	DATE
1	PLAN CHECK BID SET	06/03/2024 11/11/2024

PROJECT NO. 240510001771

PROJECT OFFICIAL'S SIGNATURE

PROJECT
LAC DPW AFFLERBAUGH PARK CAMP
CCTV SYSTEM

SHEET TITLE
**TELECOM SCHOOL
BUILDING FLOOR PLAN**

NO. PROJ. NO. R01100004 LA DPW SPEC. NO. 7701
PERMIT NO.

T1-05

GENERAL NOTES:

- A. ALL CABLING SHALL BE WITHIN MIN. 3/4" CONDUIT.
CONTRACTOR MAY COMBINE CONDUITS WHILE
MAINTAINING MINIMUM 40% FILL RATE.
- B. COORDINATE CABLE MOUNTED DEVICE LOCATIONS WITH
ARCHITECT AND OTHER TRADES PRIOR TO ROUGH-IN.



100 N. 4th Street Suite 2000 | Los Angeles, CA 90013 USA
Phone 310.520.4800 | Fax 310.527.8278
www.huittzollars.com

LA COUNTY DEPARTMENT OF
PUBLIC WORKS



808 SOUTH FREMONT AVENUE
ALHAMBRA, CA 91803
TEL: 626.458.5100



895 DOVE ST, 3RD FLOOR
NEWPORT BEACH, CA 92660
949.324.3547



BID SET

ISSUED BLOCK / HISTORY LOG

NO.	ISSUED	DATE
1	PLAN CHECK BID SET	06/03/2024 11/11/2024

PROJECT NO. UNO-MECH240510001771


ARCHITECT: OFFICE OF AEP

PROJECT
LAC DPW AFFLERBAUGH PARK CAMP
CCTV SYSTEM

PROJECT TITLE
**TELECOM SCHOOL ANNEX
FLOOR PLAN**

NO. PROJ. NO. R01100004 LA DPW SPEC. NO. 7701
PERMIT NO.


T1-06

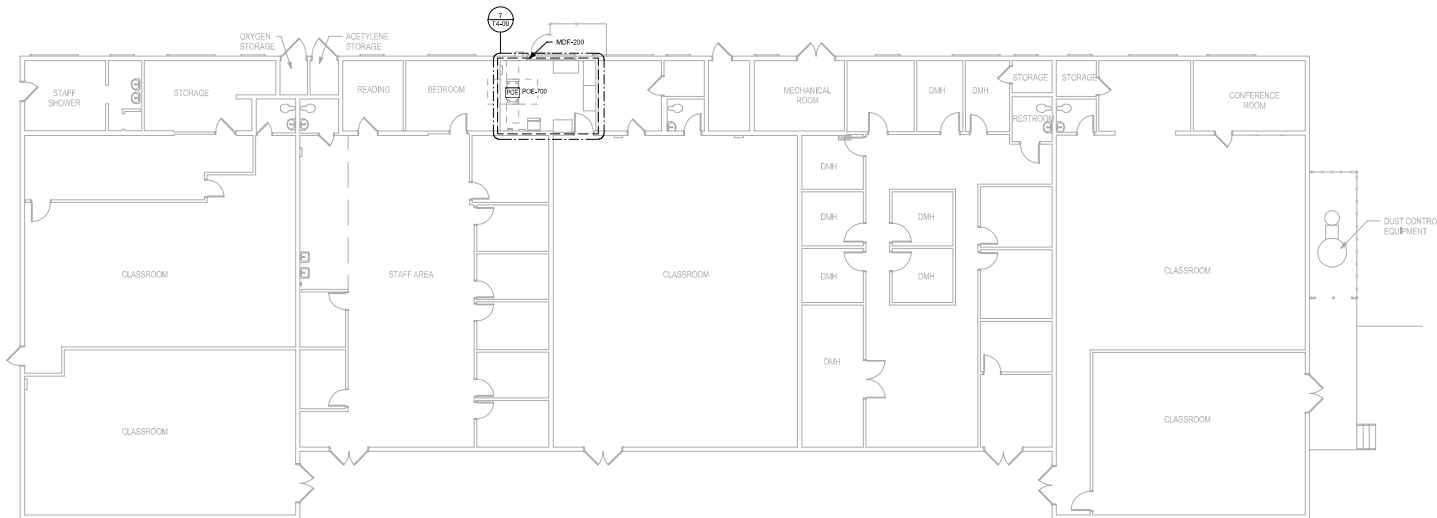

1 TELECOM SCHOOL ANNEX BUILDING FLOOR PLAN
1/8" = 1'-0"

40	Fiber Patch Panel (24x12) (P6801-12M01)
39	48-Port 10/100 Network Switch (C3000-48U-A1)
38	48-Port 10/100 Network Switch (C3000-48U-A1)
8 MDF-200 RACK ELEVATION
N.T.S.

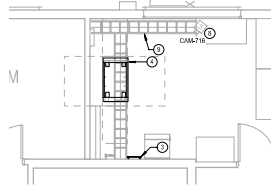

7 SCHOOL ANNEX MDF-200 AND RACK ELEVATION
1/4" = 1'-0"

40	Fiber Patch Panel (24x12) (P6801-12M01)
39	48-Port 10/100 Network Switch (C3000-48U-A1)
38	48-Port 10/100 Network Switch (C3000-48U-A1)
2 MDF-400 RACK ELEVATION
N.T.S.

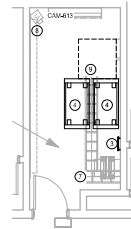

1 SECURITY SCHOOL MDF-400 AND RACK ELEVATION
1/4" = 1'-0"

19	Fiber Patch Panel (24x12) (P6801-12M01)
18	48-Port 10/100 Network Switch (C3000-48U-A1)
17	48-Port 10/100 Network Switch (C3000-48U-A1)
10 IDF-102 RACK ELEVATION
N.T.S.

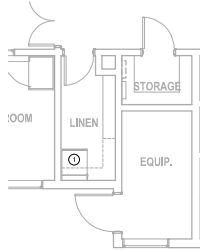

9 SECURITY ADMIN BUILDING IDF-102 AND RACK ELEVATION
1/4" = 1'-0"

19	Fiber Patch Panel (24x12) (P6801-12M01)
18	48-Port 10/100 Network Switch (C3000-48U-A1)
17	48-Port 10/100 Network Switch (C3000-48U-A1)
4 IDF-105 RACK ELEVATION
N.T.S.

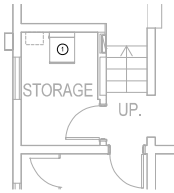

3 GYM IDF-105 AND RACK ELEVATION
1/4" = 1'-0"

19	Fiber Patch Panel (24x12) (P6801-12M01)
18	48-Port 10/100 Network Switch (C3000-48U-A1)
17	48-Port 10/100 Network Switch (C3000-48U-A1)
12 IDF-104 RACK ELEVATION
N.T.S.

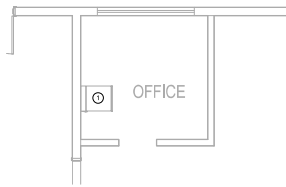

11 KITCHEN IDF-104 AND RACK ELEVATION
1/4" = 1'-0"

19	Fiber Patch Panel (24x12) (P6801-12M01)
18	48-Port 10/100 Network Switch (C3000-48U-A1)
17	48-Port 10/100 Network Switch (C3000-48U-A1)
6 IDF-103 RACK ELEVATION
N.T.S.

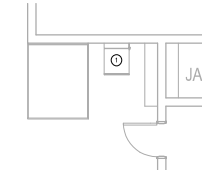

5 DORM IDF-103 AND RACK ELEVATION
1/4" = 1'-0"

19	Fiber Patch Panel (24x12) (P6801-12M01)
18	48-Port 10/100 Network Switch (C3000-48U-A1)
17	48-Port 10/100 Network Switch (C3000-48U-A1)
14 IDF-106 RACK ELEVATION
N.T.S.

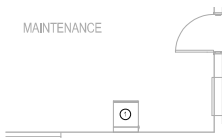

13 MECHANICAL BUILDING IDF-108 AND RACK ELEVATION
1/4" = 1'-0"

- SHEET NOTES:**
- NEW CURF-IT WALL MOUNT CANNIST (100) 30" X 20" X 10" MOUNT CANNIST AT 40" A.F.F. SEE DETAIL FOR ELECTRICAL CONNECTION.
 - ELECTRICAL CONTRACTOR SHALL PROVIDE GROUND CONNECTION TO BUS BAR VIA HEAVY STRANDED CABLE.
 - SECONDARY BONDING BUSBAR (6" 12" A.F.F. SEE DETAIL FOR ELECTRICAL CONNECTION).
 - NEW 4" POST FLOOR MOUNT RACK.
 - EQUIPMENT QUANTITY BY CONTRACTOR.
 - EXISTING RACK TO REMAIN PROTECT IN PLACE.
 - NEW SECURITY CAMERA. SEE SECURITY DRAWINGS FOR FURTHER INFORMATION.
 - NEW 12" CABLE TRAY.
- GENERAL NOTES:**
- FINAL RACK LOCATIONS SHALL BE FIELD COORDINATED WITH OWNER, DESIGN TEAM, AND OTHER TRADES PRIOR TO INSTALLATION. NEW RACK LOCATIONS REQUIRE NEW POWER.
 - EXISTING WALL RACK SHALL BE REMOVED AND REPLACED WITH A POST CANNIST. EXISTING EQUIPMENT AND CABLE SHALL BE MIGRATED TO THE NEW RACK. POST CANNIST SHALL BE THE REMAINDER WILL BE PLACED IN THE NEW 4" POST COORDINATE MIGRATION OF CABLEING AND EQUIPMENT WITH E.O.
 - DESIGNER/CONTRACTOR IS RESPONSIBLE FOR PROVIDING ALL NECESSARY SFP MODULES REQUIRED. COORDINATE FIBER BACKSHEATH DESIGN WITH E.O.
 - MAINTAIN CODE REQUIRED CLEARANCE FROM EXISTING FIRE ALARM PANELS.

100 N. Fifth Street Suite 2000 Los Angeles, CA 90013 USA
Phone 310.520.4800 Fax 310.527.4278
www.huittzollars.com

LA COUNTY DEPARTMENT OF PUBLIC WORKS

908 SOUTH FREMONT AVENUE
ALHAMBRA, CA 91803
TEL: 626.458.5100

EXANTE360

895 DOWE ST. 3RD FLOOR
NEWPORT BEACH, CA 92660
949.324.3547

BID SET

ISSUED BLOCK / HISTORY LOG

NO.	REVISION	DATE
1	PLAN CHECK	06/03/2024
2	BID SET	11/11/2024

UNC-MECH240510001771

PROJECT







LAC DWP AFFLERBAUGH PARK CAMP CCTV SYSTEM

SHEET TITLE

TELECOM ENLARGED PLANS AND RACK ELEVATIONS

NO. PROJ. NO.	NO. REV. NO.	LA DWP SPEC. NO.	7701
PERMIT NO.			

T4-00

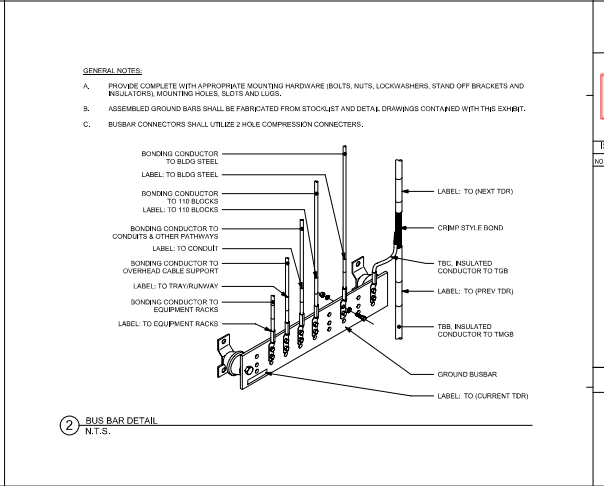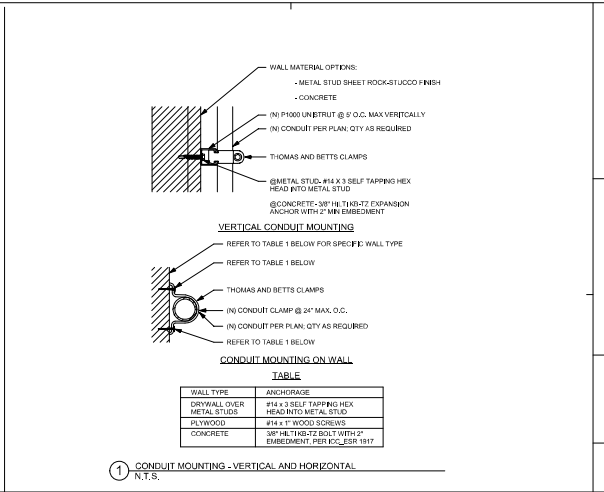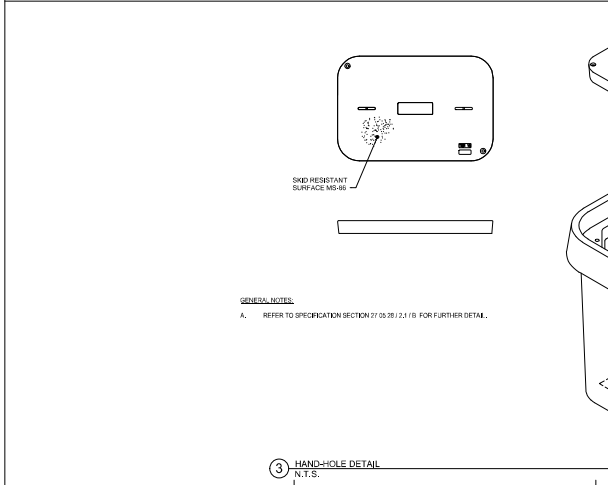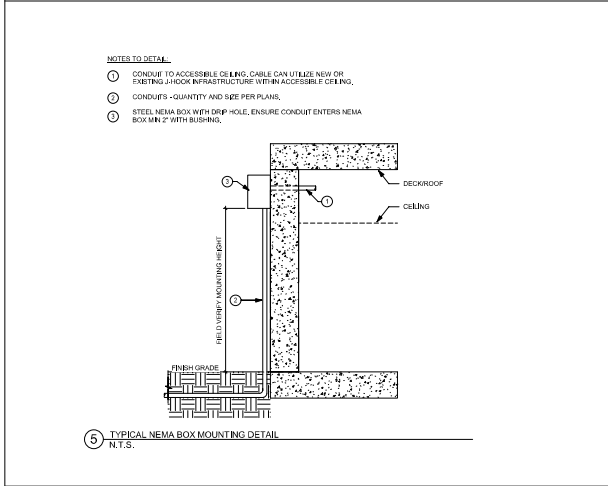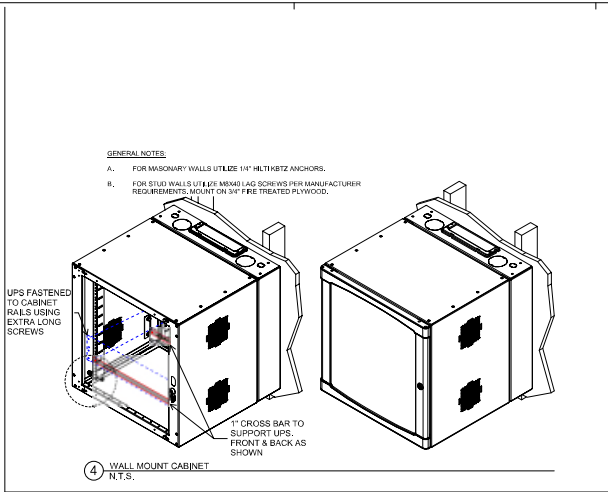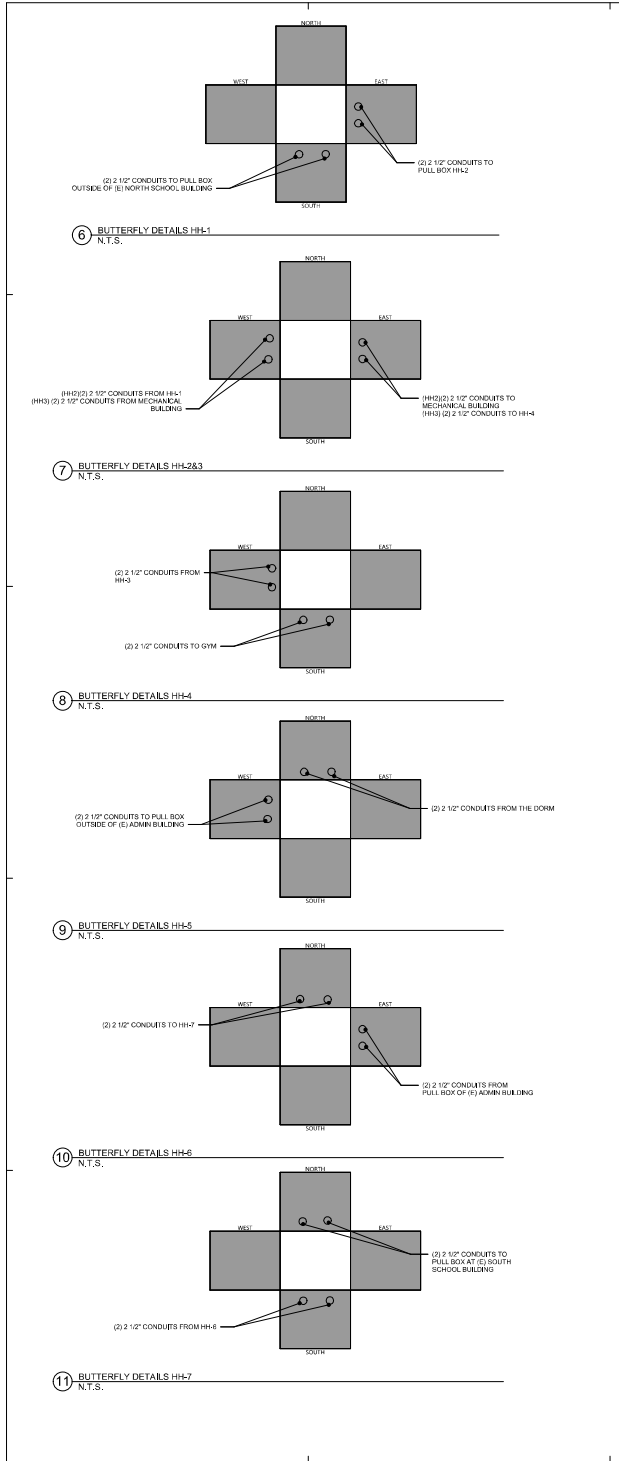

HUITT ZOLLARS
100 N. Fifth Street Suite 2000 | Los Angeles, CA 90012 USA
Phone: (310) 520-4800 | Fax: (310) 527-6278
www.huitt-zollars.com

LA COUNTY DEPARTMENT OF PUBLIC WORKS
900 SOUTH FREMONT AVENUE
ALHAMBRA, CA 91803
TEL: 626.458.5100

Exante360
895 DOWE ST, 3RD FLOOR
NEWPORT BEACH, CA 92660
949.324.3547

BID SET

ISSUED BLOCK/HISTORY LOG

NO.	REVISION	DATE
1	PLAN CHECK BID SET	05/03/2024 11/11/2024


UNC-MECH240510001771

PROJECT:
LAC DPW AFFLERBAUGH PARK CAMP CCTV SYSTEM

SHEET NO.:
TELECOM DETAILS


NO. PROJ. NO., R01100004 **LA DPW SPEC. NO.,** T701
PERMIT NO.,

T5-01

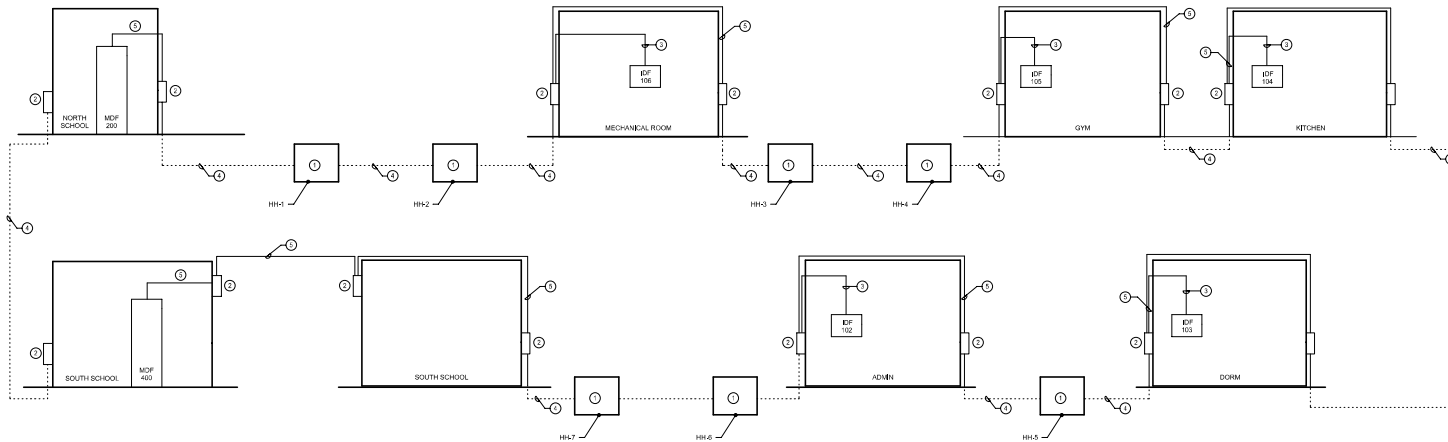

- SHEET NOTES**
1. UNDERGROUND PULL BOX, REFER TO SHEET TS-01.
 2. NEMA 4X WEATHER PROOF METAL ENCLOSURE, REFER TO SHEET YLS-1
 3. (1) 2" 12" CONDUIT.
 4. (2) 2" 12" UNDERGROUND CONDUITS.
 5. (2) 2" 12" CONDUITS.

① PATHWAYS RISER DIAGRAM
NTS

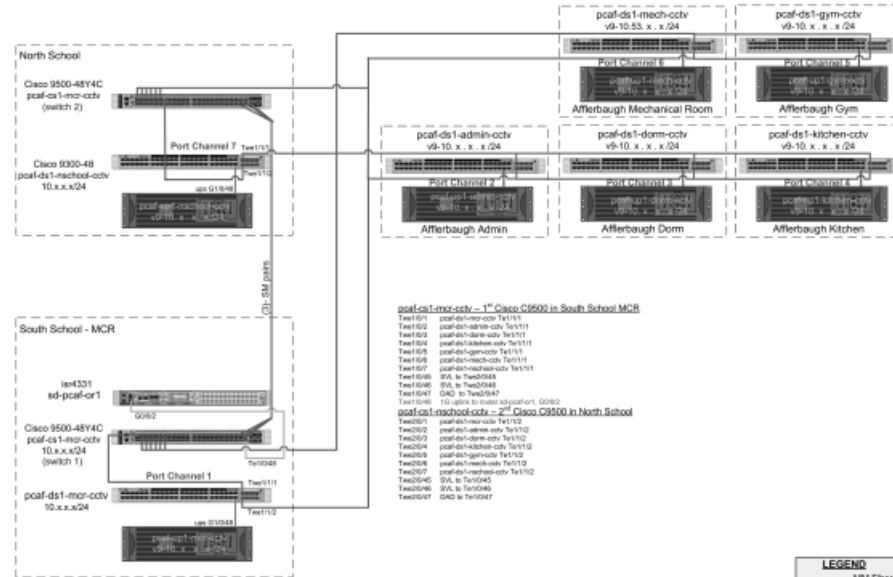

Probation Camp Afterbaugh CCTV Diagram		Description	Camp Afterbaugh CCTV LAN Diagram 9501 N. Stephens Ranch Rd, La Verne
Page: 1 of 1	Date: 5/1/2024	Los Angeles County Confidential	Drawn by: M. Petty Camp Afterbaugh CCTV LAN v01

② FIBER LAN DIAGRAM
NTS



LA COUNTY DEPARTMENT OF
PUBLIC WORKS



908 SOUTH FREMONT AVENUE
ALHAMBRA, CA 91803
TEL: 626.458.5100



895 DOVE ST, 3RD FLOOR
NEWPORT BEACH, CA 92660
949.324.3547



BID SET

ISSUED BLOCK / HISTORY LOG

NO.	REVISION	DATE
1	PLAN CHECK BID SET	05/03/2024 11/11/2024

UNCM-TECH240510001771

PROJECT
LAP DWP AFTERBAUGH PARK CAMP
CCTV SYSTEM

SYSTEM
**TECHNOLOGY PATHWAYS
DIAGRAM / FIBER LAN
DIAGRAM**


NO. PROJ. NO. R01100004 LA DWP SPEC. NO. 7701

PERMIT NO.


T6-01

SHEET NOTES:

1. 4U FIBER PATCH PANEL
2. 1U FIBER PATCH PANEL

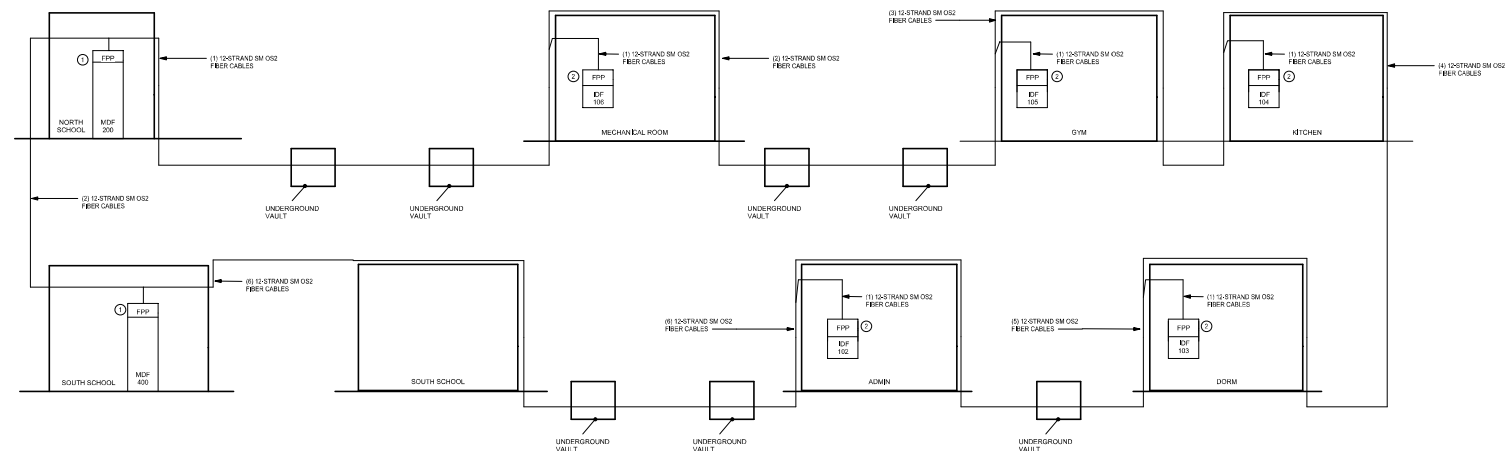

② FIBER RISER DIAGRAM (SECONDARY)
NTS

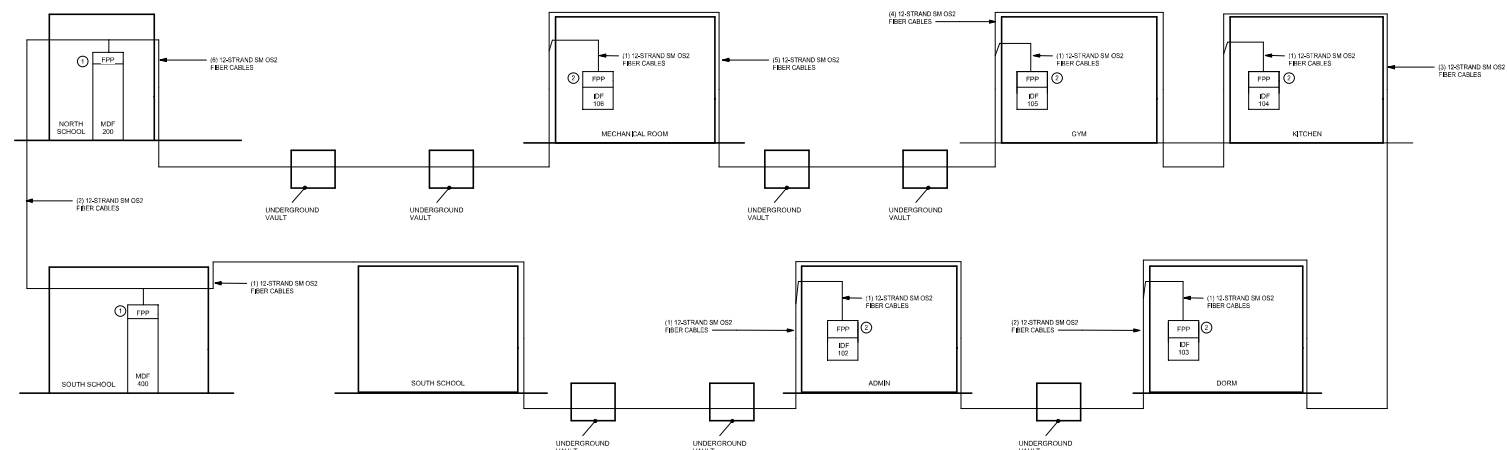

① FIBER RISER DIAGRAM (PRIMARY)
NTS



BID SET

ISSUED BLOCK / HISTORY LOG

NO.	REVISION	DATE
1	PLAN CHECK BID SET	05/03/2024 11/11/2024

UNC-MECH240510001771

PROJECT OFFICIAL: DWYER

LAC DPW AFFLERBAUGH PARK CAMP
CCTV SYSTEM

**TECHNOLOGY FIBER RISER
DIAGRAM**

NO. PROJ. NO. R01100004 LA DPW SPEC. NO. 7701

PERMIT NO.

T6-02