


APPENDIX E


DRAWINGS

Figure 6	Proposed Phasing Plan
Figure 7	Final Grading Plan
Figure 9	Master Excavation Plan
Figure 13	Full Development Site Plan
Figure 15	LCRS Plan (Existing and Proposed)
Figure 18	Existing and Propose Gas Collection System
Figure 19 & 23	Liner Sections and Typical Gas Well
Figure 24	(Liner) Detail Sheet
Figure 24A	Detail Sheet – Overlap on Unit 1 of City Landfill

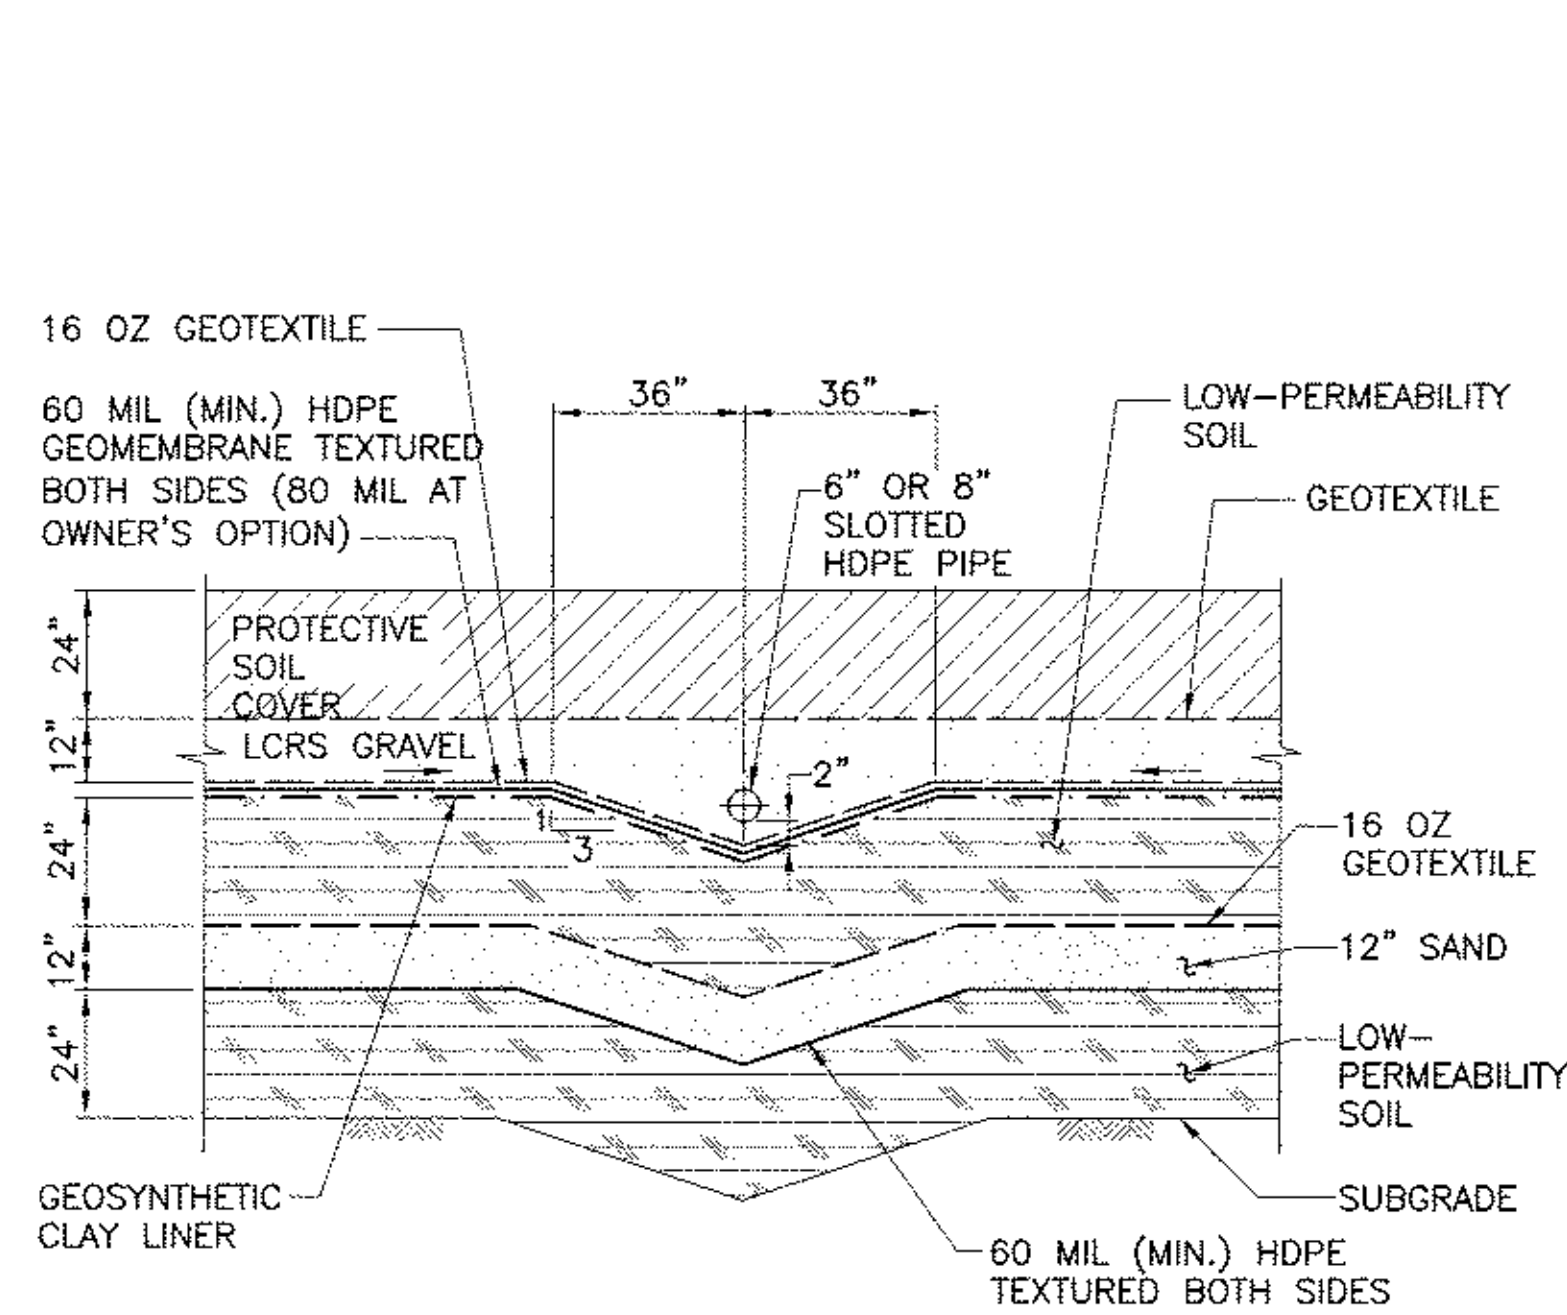


LCRS MAIN LINE
NTS

1

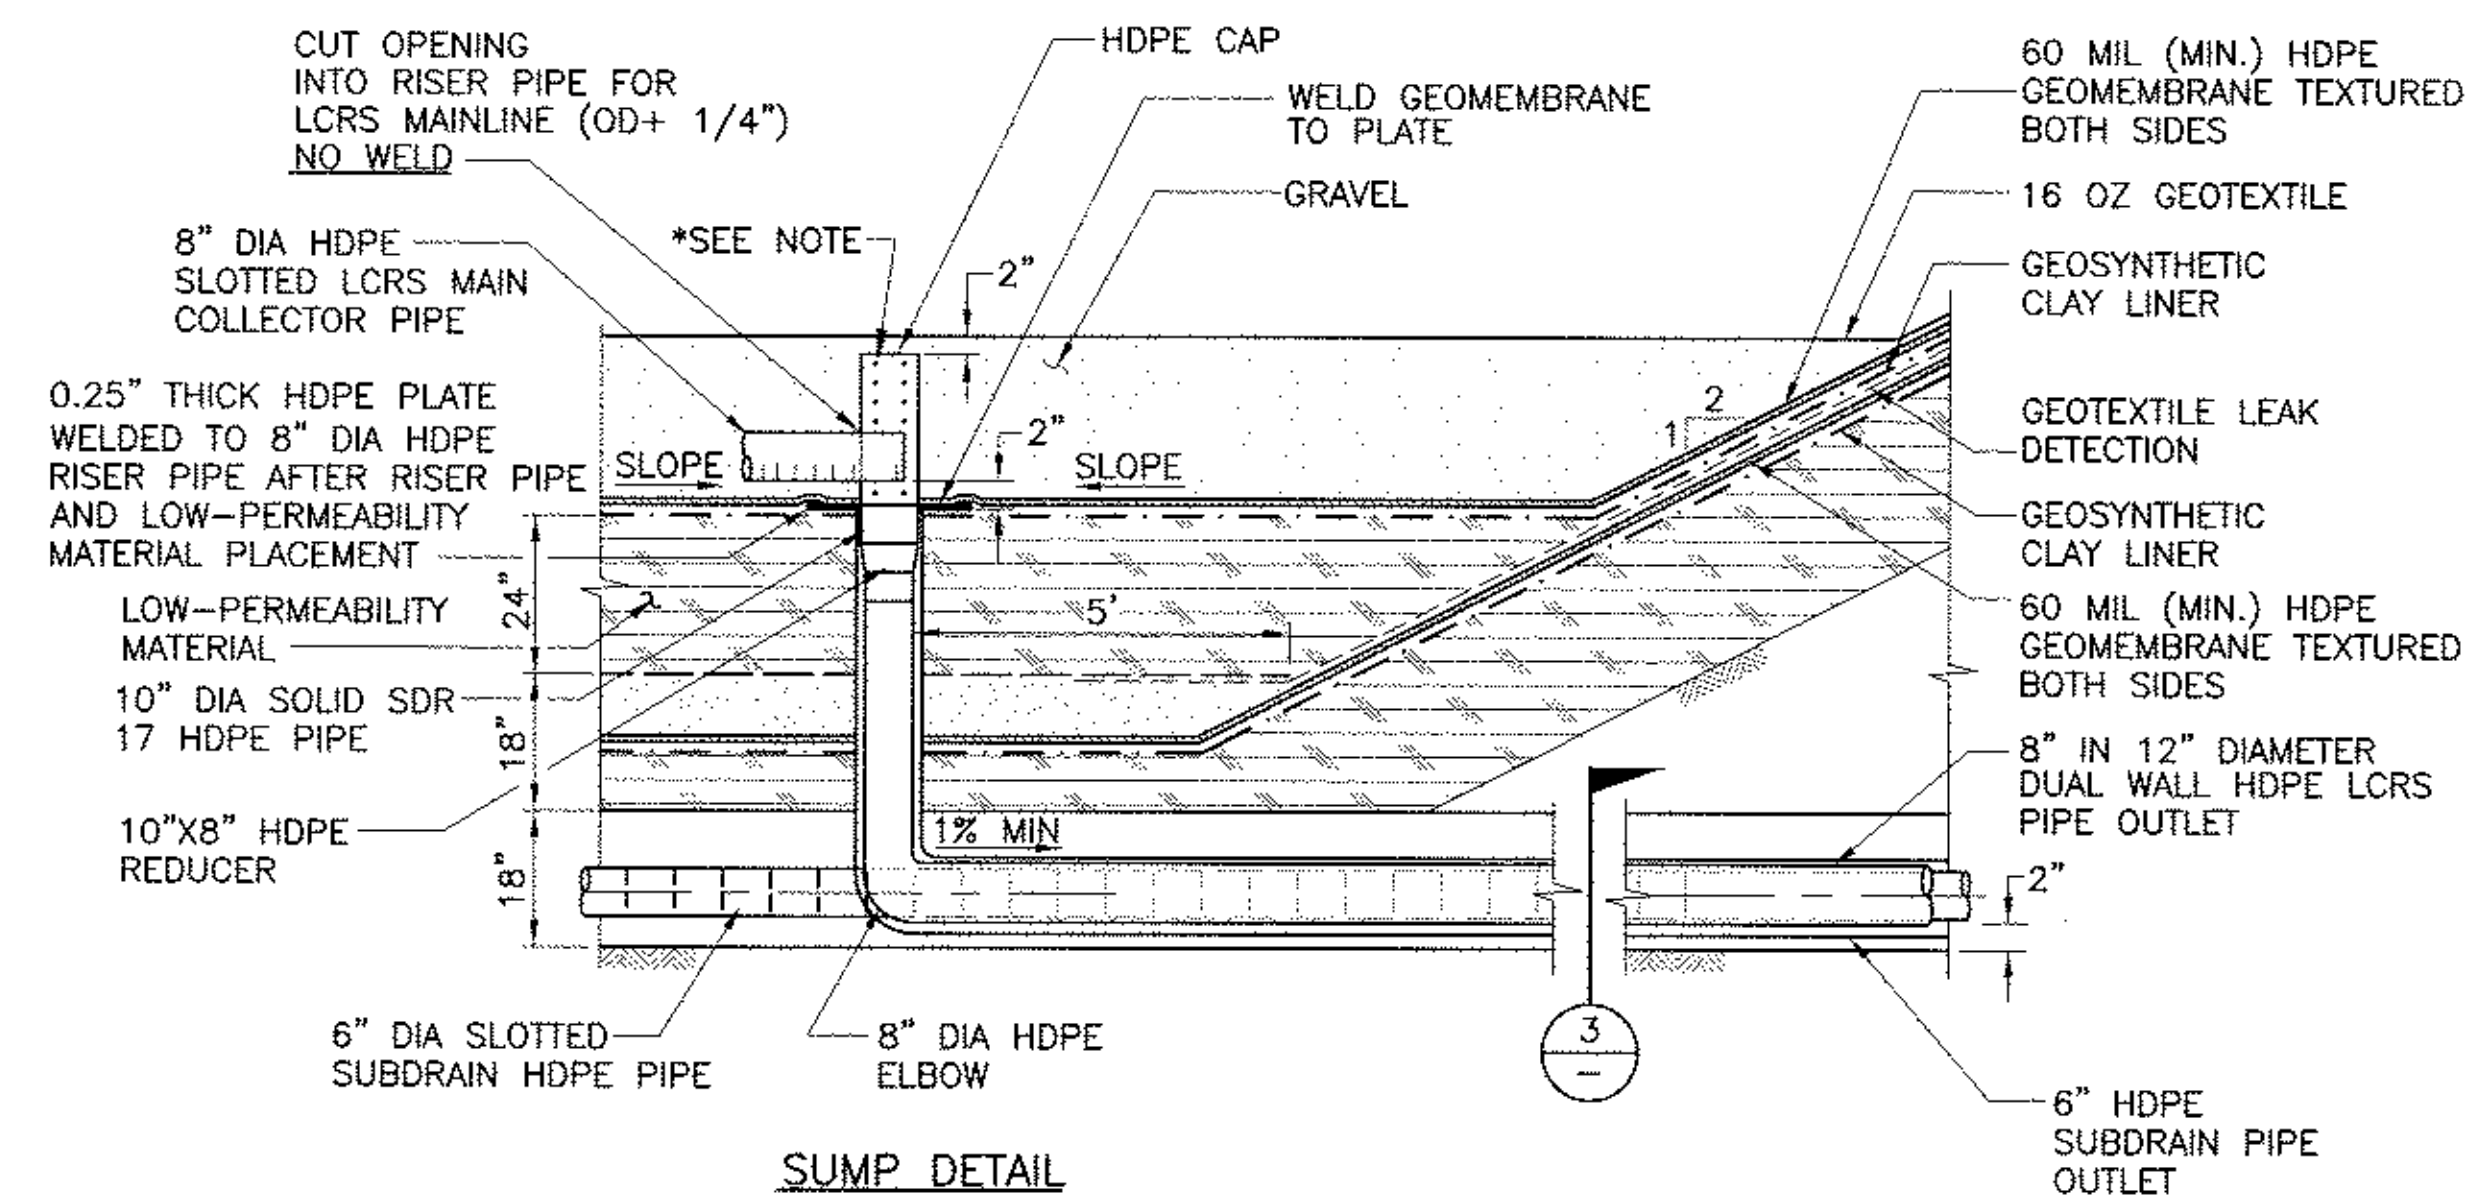


LCRS SUMP
NTS

2

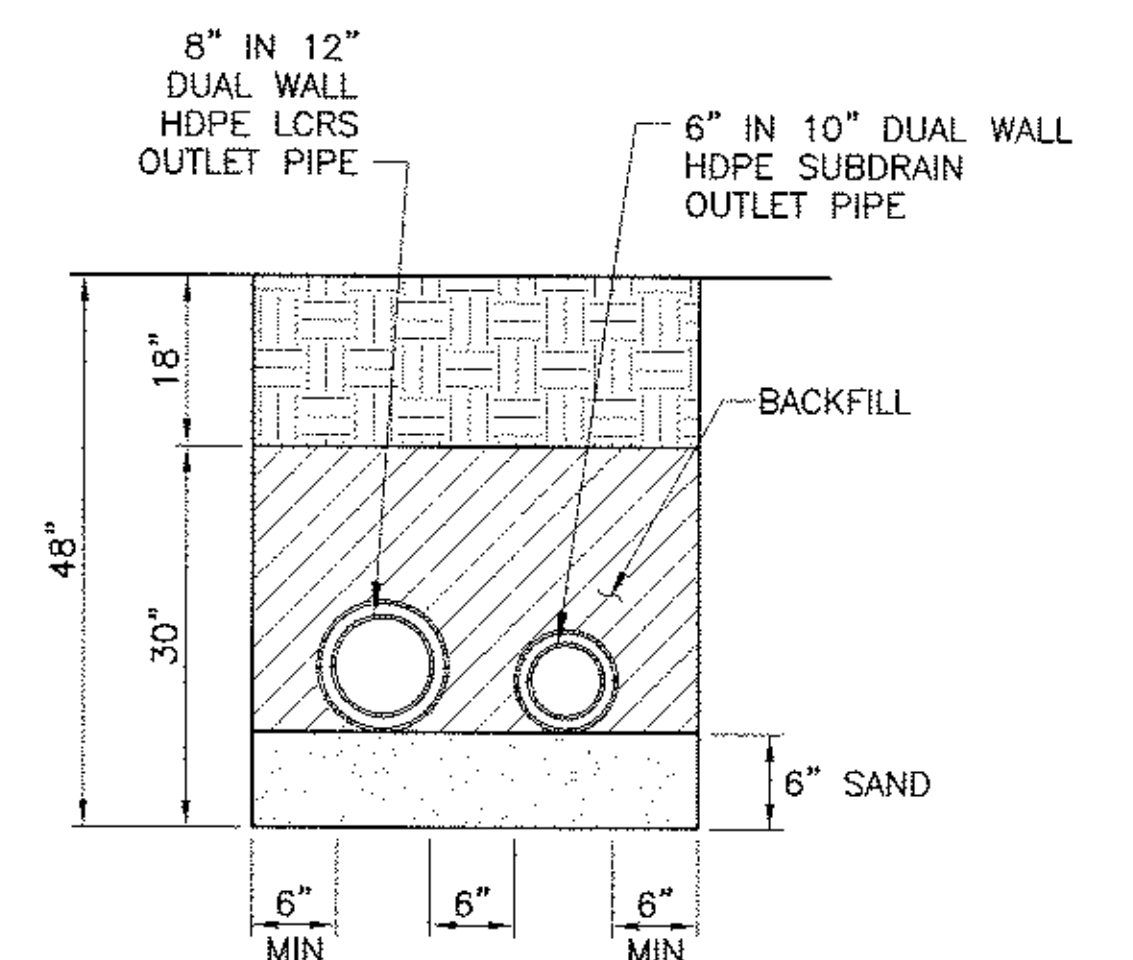


LCRS/SUBDRAIN OUTLET TRENCH
NTS

3

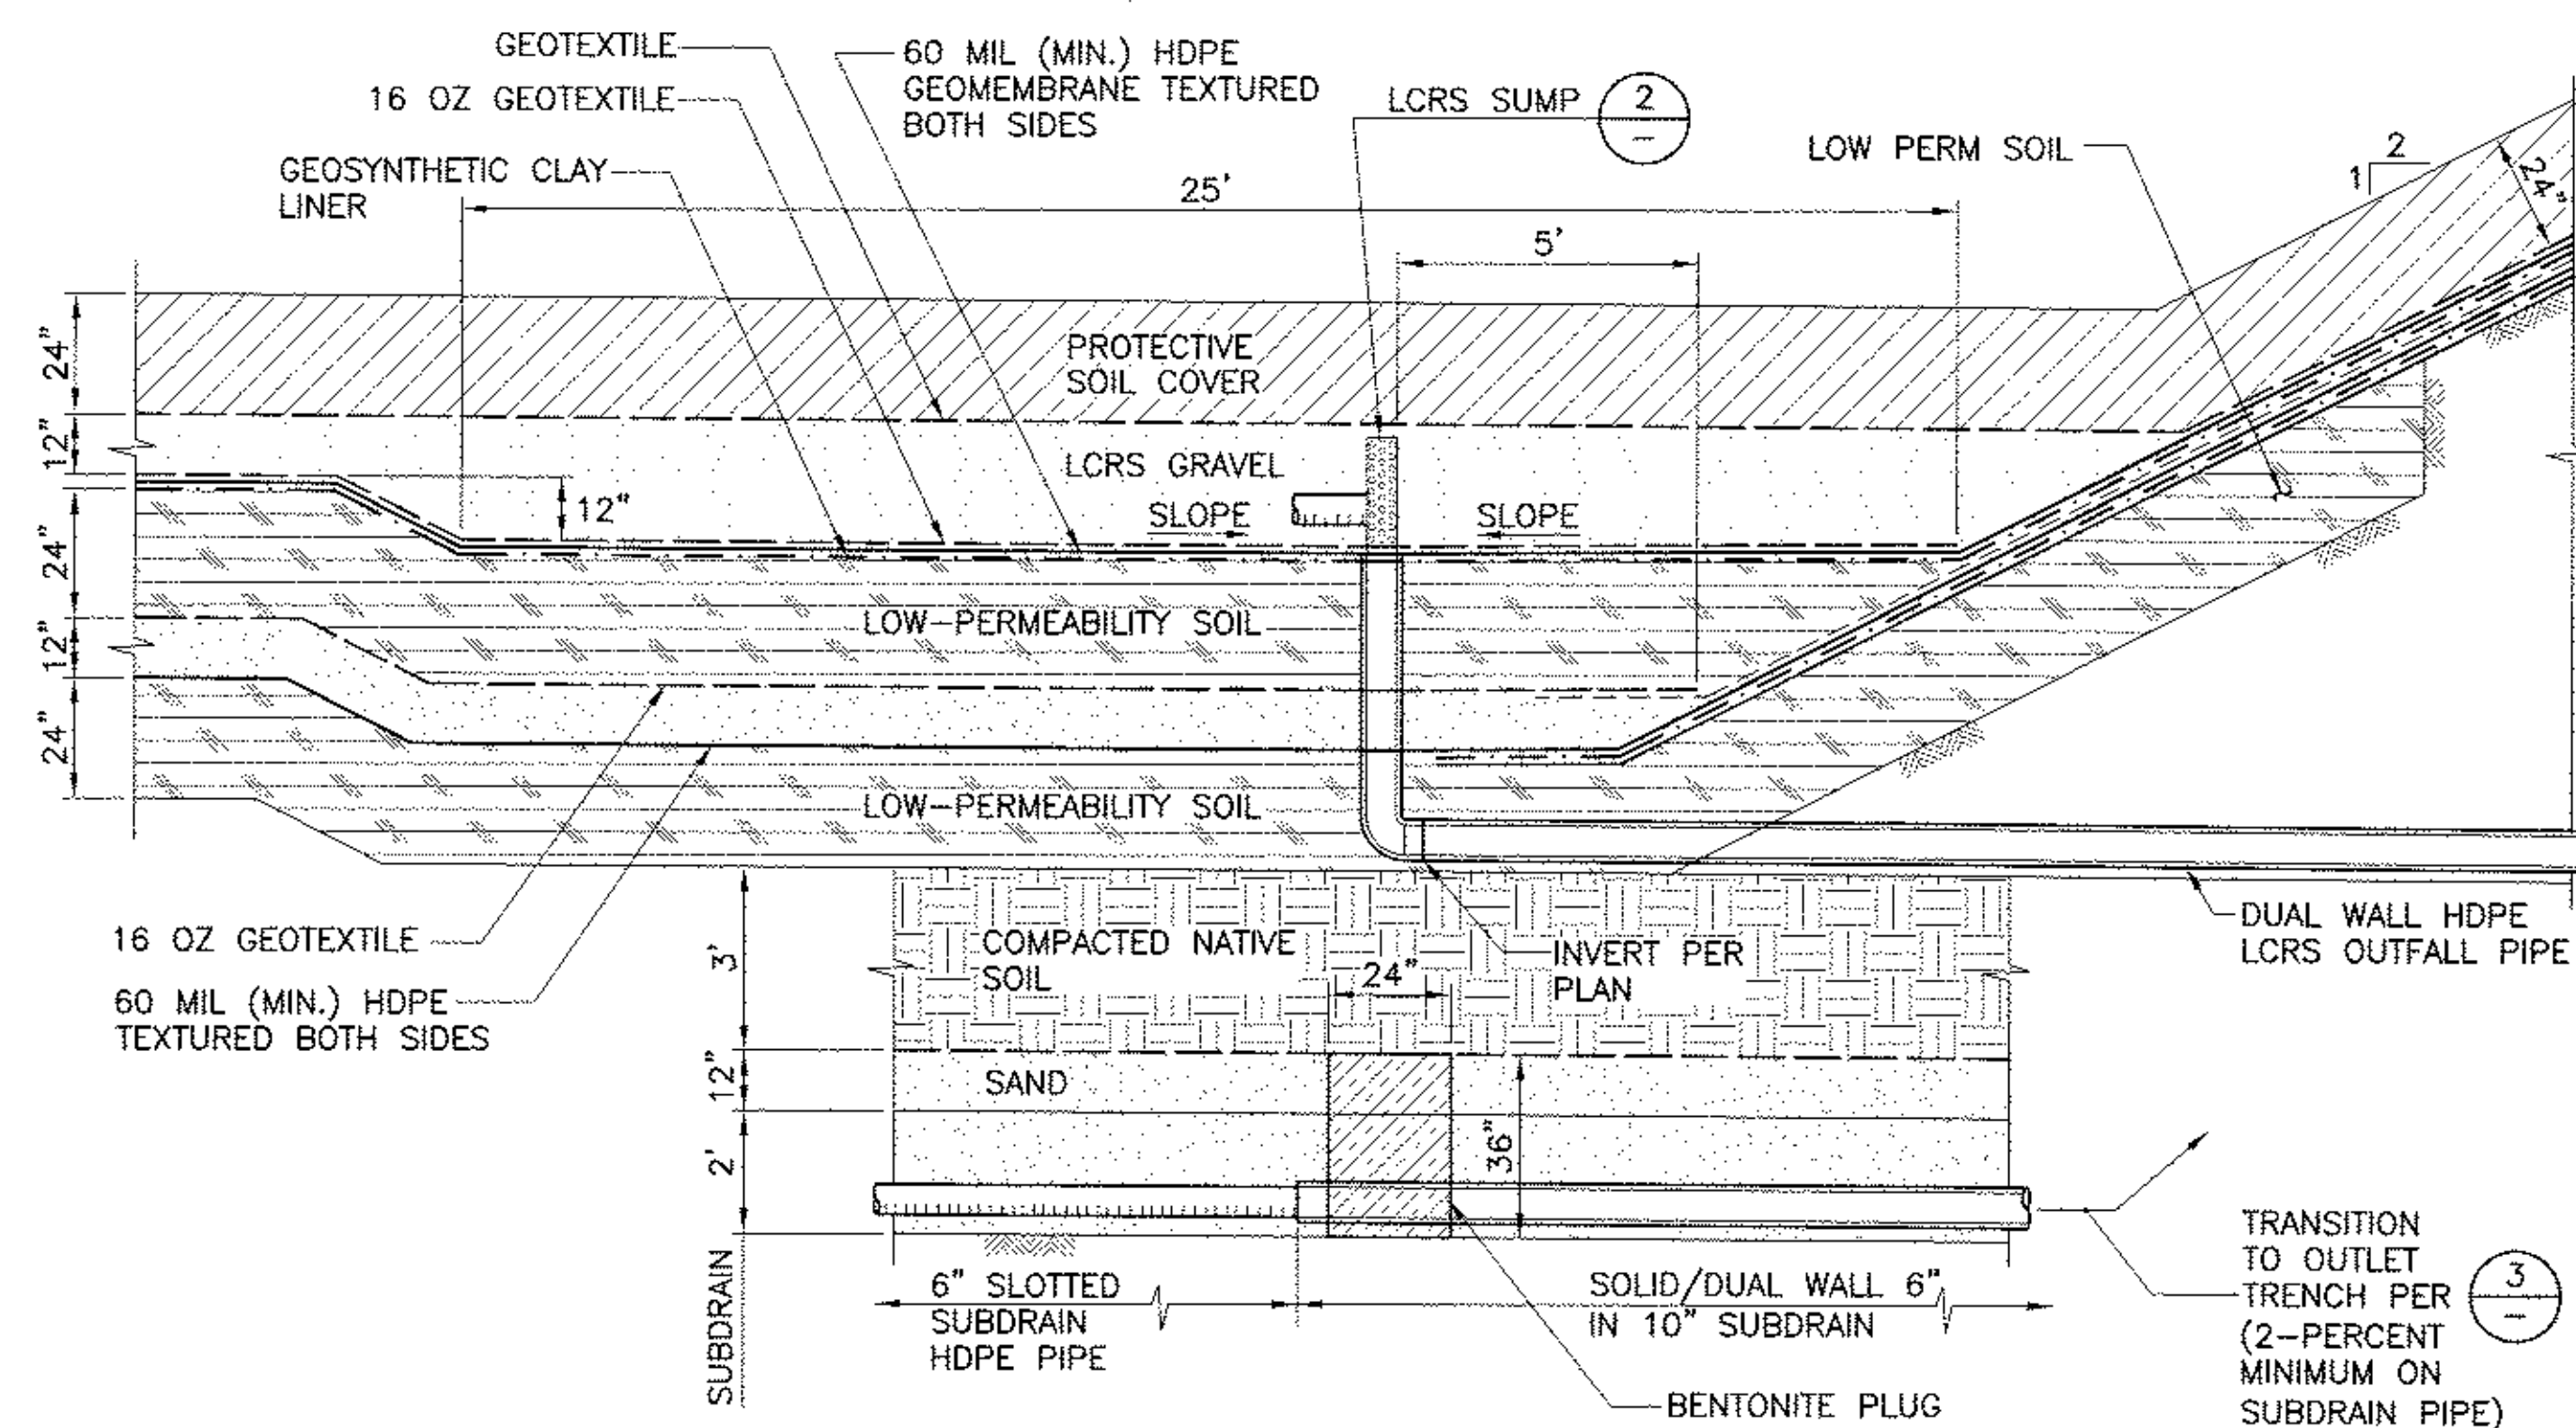

LCRS SUMP AND OUTFALL
NTS

4

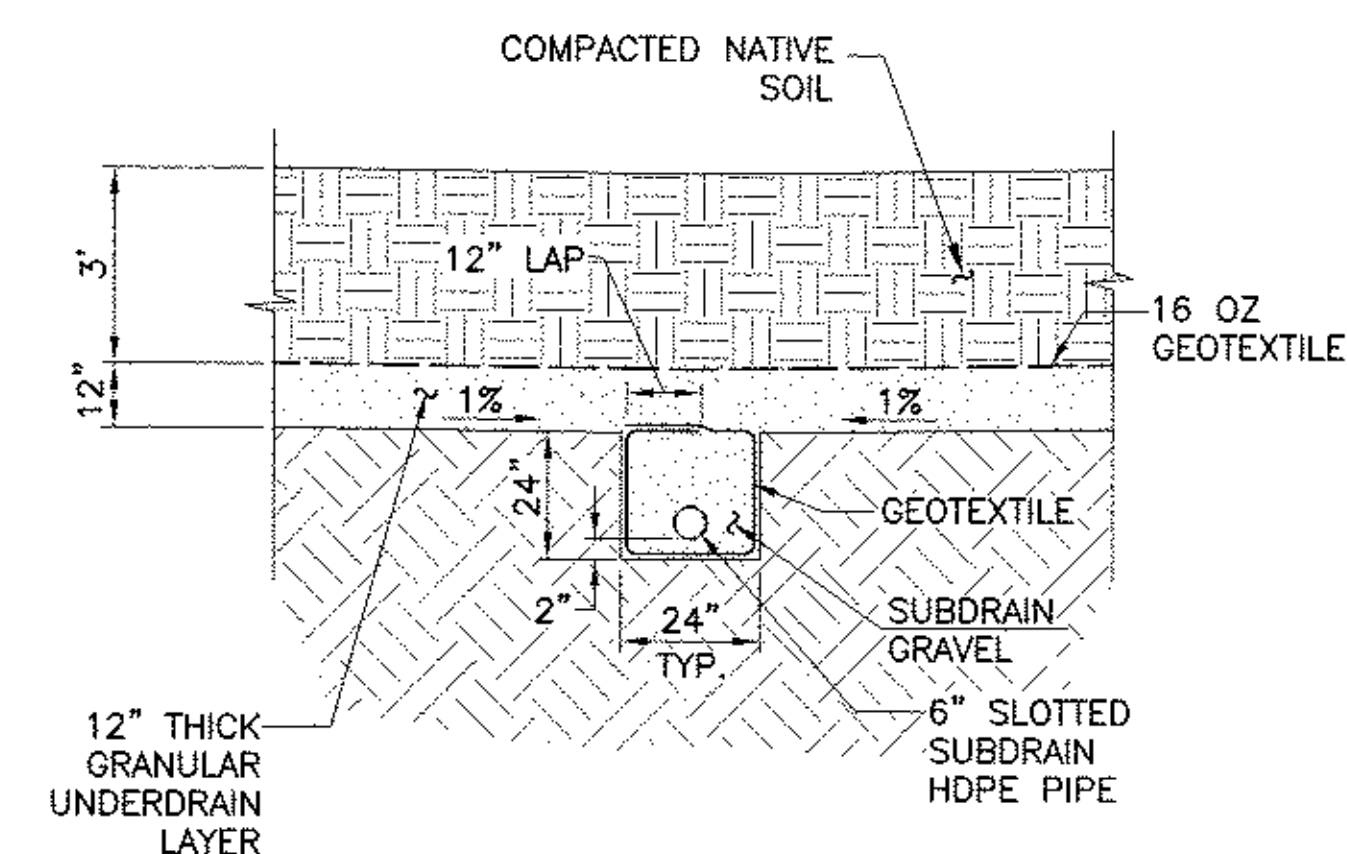

SUBDRAIN SYSTEM
NTS


5

FIGURE 24

FOR PERMITTING PURPOSES ONLY NOT FOR CONSTRUCTION

NO.	REVISION DESCRIPTION	BY:

BAS
BRYAN A. STIRRAT & ASSOCIATES
CONSULTING CIVIL & ENVIRONMENTAL ENGINEERS
1360 E. VALLEY VISTA DRIVE
DIAMOND BAR, CALIFORNIA 91765
(909) 860-7777

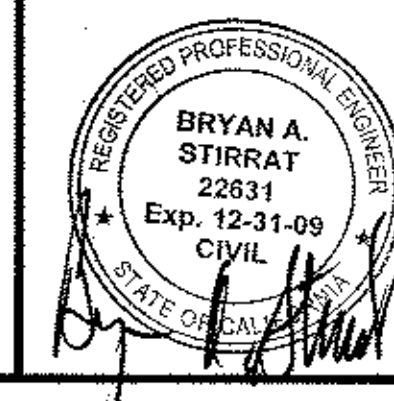

SUNSHINE CANYON LANDFILL JTD 2007
DETAIL SHEET


DESIGNED BY : R.M.G./J.M.B.	SCALE : AS SHOWN
DRAWN BY : D.C.R.	DATE : 2-2008 FILE NO.: 29857DB.DWG
CHECKED BY : P.W.	DATE : 2-2008
APPROVED BY :	DATE : 2-2008



FIGURE 6 — DWG 2

AERIAL TOPOGRAPHY DATE: 10-19-06			BRYAN A. STIRRAT & ASSOCIATES CONSULTING CIVIL & ENVIRONMENTAL ENGINEERS 1360 E. VALLEY VISTA DRIVE DIAMOND BAR, CALIFORNIA 91765 (909) 860-7777			SUNSHINE CANYON LANDFILL JTD 2007 PROPOSED PHASING PLAN	
NO.	REVISION	DESCRIPTION	BY:	DESIGNED BY :	R.M.G./J.M.B.	SCALE :	AS SHOWN
				DRAWN BY :	C.A.L.	DATE :	2-2008
				CHECKED BY :	P.W.	DATE :	2-2008
				APPROVED BY :		DATE :	2-2008

FOR PERMITTING PURPOSES ONLY NOT FOR CONSTRUCTION

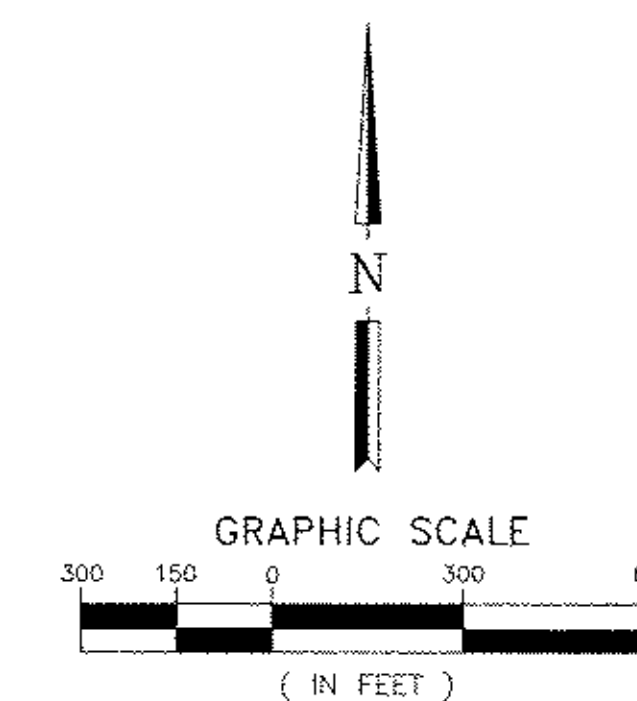

LEGEND


- APPROXIMATE PROPERTY BOUNDARY
- LIMIT OF REFUSE
- EXISTING GRADE CONTOUR
- FINISHED GRADE CONTOUR
- TOP OR TOE OF SLOPE
- ▲ SETTLEMENT MONUMENT
- BUTTRESS
- ▨ STABILITY BERM

FIGURE 7 -- DWG 3

AERIAL TOPOGRAPHY DATE: 10-19-06

NO.	REVISION DESCRIPTION	BY:


BAS
 BRYAN A. STIRRAT & ASSOCIATES
 CONSULTING CIVIL & ENVIRONMENTAL ENGINEERS
 1360 E. VALLEY VISTA DRIVE
 DIAMOND BAR, CALIFORNIA 91765
 (909) 860-7777

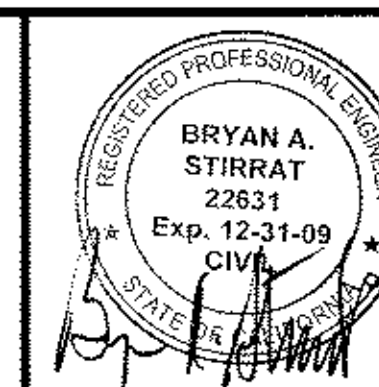

SUNSHINE CANYON LANDFILL JTD 2007 FINAL GRADING PLAN

DESIGNED BY : R.M.G./J.M.B.	SCALE : AS SHOWN
DRAWN BY : C.A.L.	DATE : 2-2008
CHECKED BY : P.W.	DATE : 2-2008
APPROVED BY :	DATE : 2-2008

FOR PERMITTING PURPOSES ONLY NOT FOR CONSTRUCTION

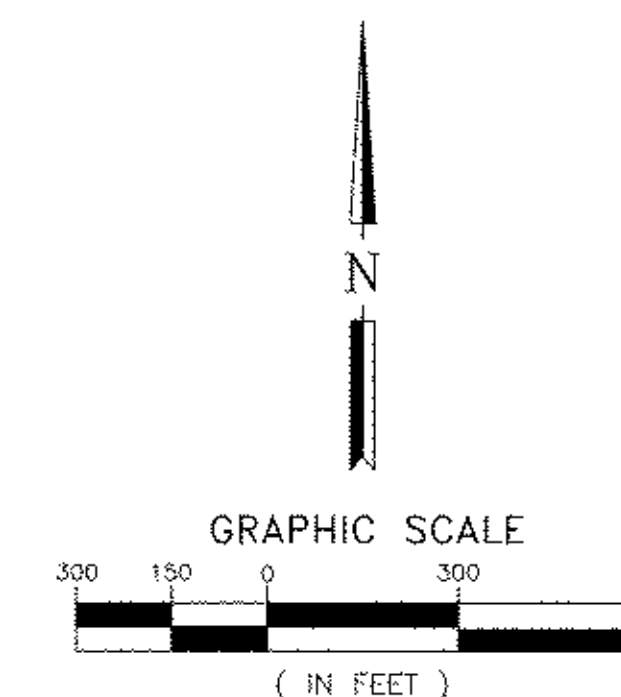

NOTES:

- 1) PORTIONS OF PHASE I ARE BEING CONSTRUCTED UNDER EXISTING SCL CITY AND SCL COUNTY PERMIT NUMBERS 19-AR-0002-2 AND 19-AA-0853 RESPECTIVELY.
- 2) BASE LINER GRADES ARE TOP OF LINER GRADE. LINER AND SUBRAIN COMPONENTS TO BE PLACED 5 TO 8- FEET BELOW CONTOURS SHOWN.
- 3) BENCHES HAVE BEEN OMITTED FOR CLARITY ON THIS PLANNING DOCUMENT. BENCHES 15-FOOT MINIMUM WIDTH WILL BE PLACED AT 50-FOOT MAXIMUM VERTICAL INTERVALS.

LEGEND


- APPROXIMATE PROPERTY BOUNDARY
- APPROXIMATE LIMIT OF REFUSE
- 1650--- EXISTING GRADE CONTOUR
- 1500--- FINISHED GRADE CONTOUR
- TOP OR TOE OF SLOPE
- PHASE LINER LIMIT

FIGURE 9 - DWG 4

AERIAL TOPOGRAPHY DATE: 10-19-06

--	--	

FOR PERMITTING PURPOSES ONLY NOT FOR CONSTRUCTION

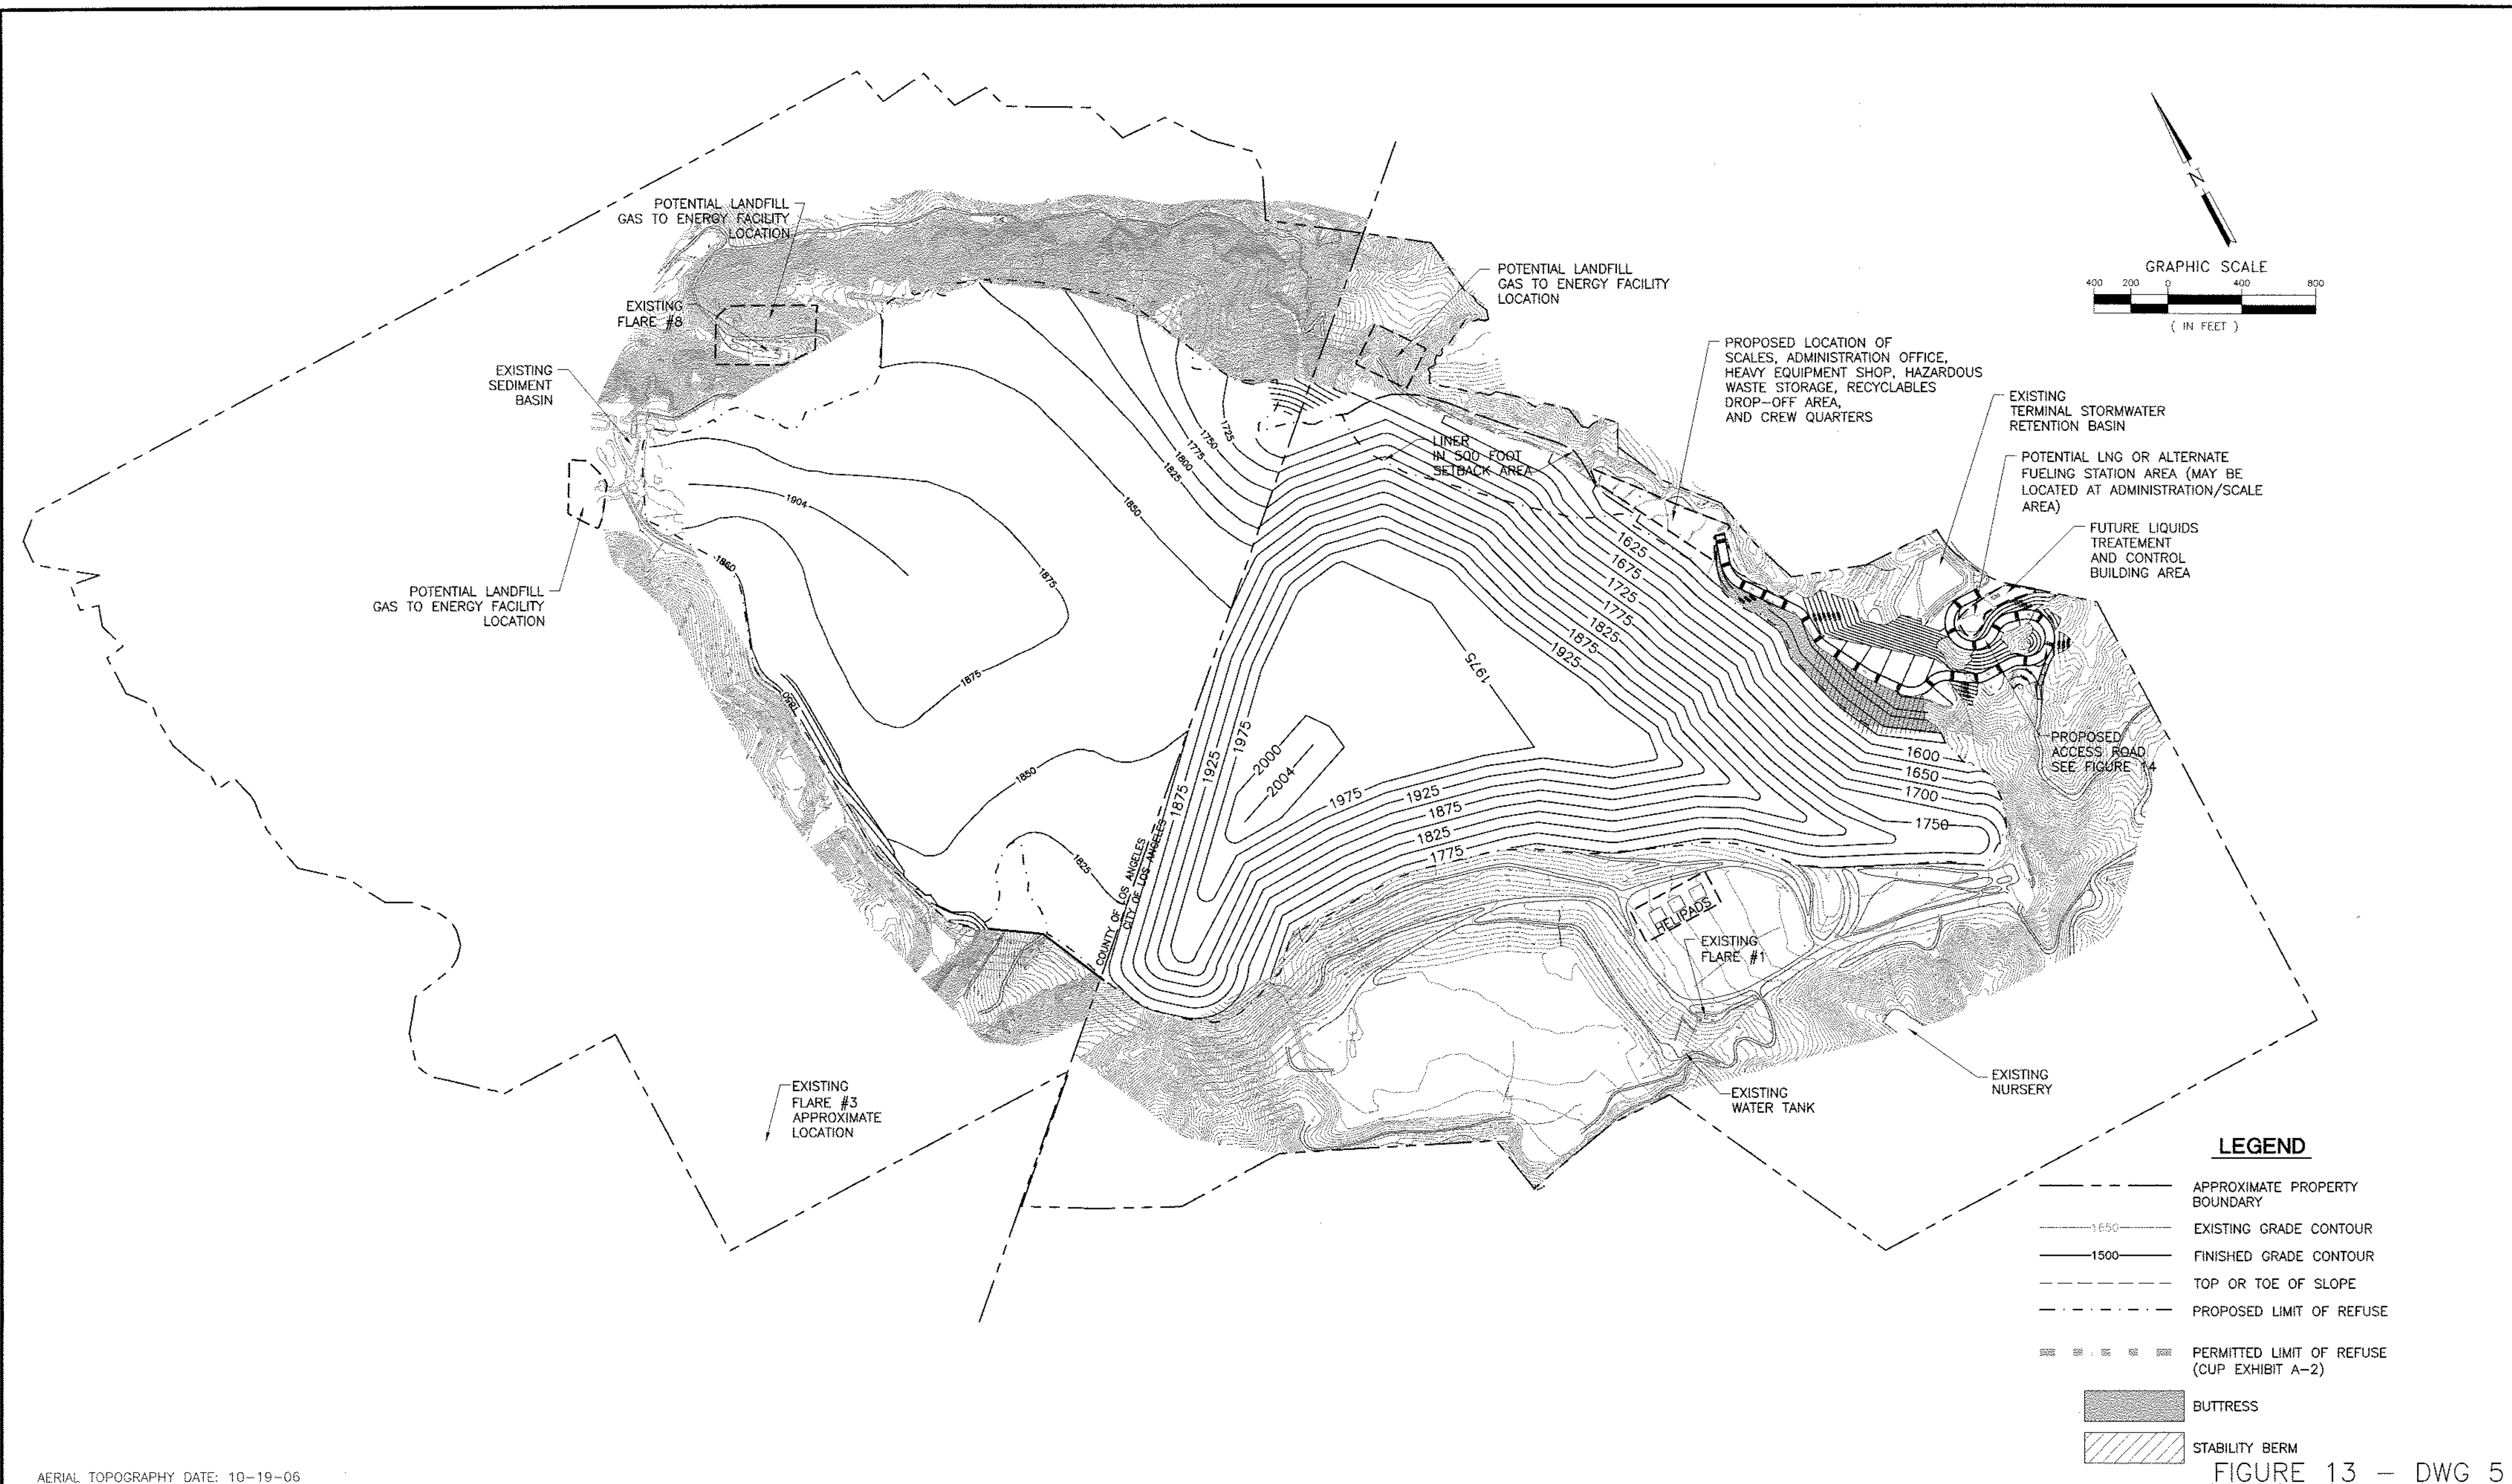


AERIAL TOPOGRAPHY DATE: 10-19-06

FIGURE 13 - DWG 5

NO.	REVISION DESCRIPTION	BY:

BAS
 BRYAN A. STIRRAT & ASSOCIATES
 CONSULTING CIVIL & ENVIRONMENTAL ENGINEERS
 1360 E. VALLEY VISTA DRIVE
 DIAMOND BAR, CALIFORNIA 91765
 (909) 860-7777

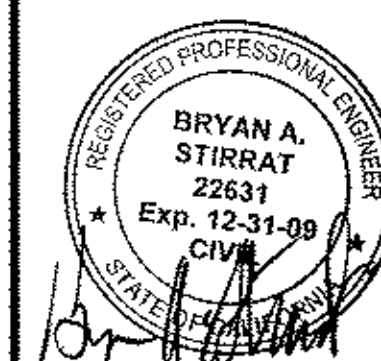

**SUNSHINE CANYON LANDFILL JTD 2007
 PROPOSED SITE FACILITIES PLAN**

DESIGNED BY : R.M.G./J.M.B.	SCALE : AS SHOWN
DRAWN BY : C.A.L.	DATE : 2-2008 FILE NO.: 02275DB.DWG
CHECKED BY : P.W.	DATE : 2-2008
APPROVED BY :	DATE : 2-2008

FOR PERMITTING PURPOSES ONLY NOT FOR CONSTRUCTION


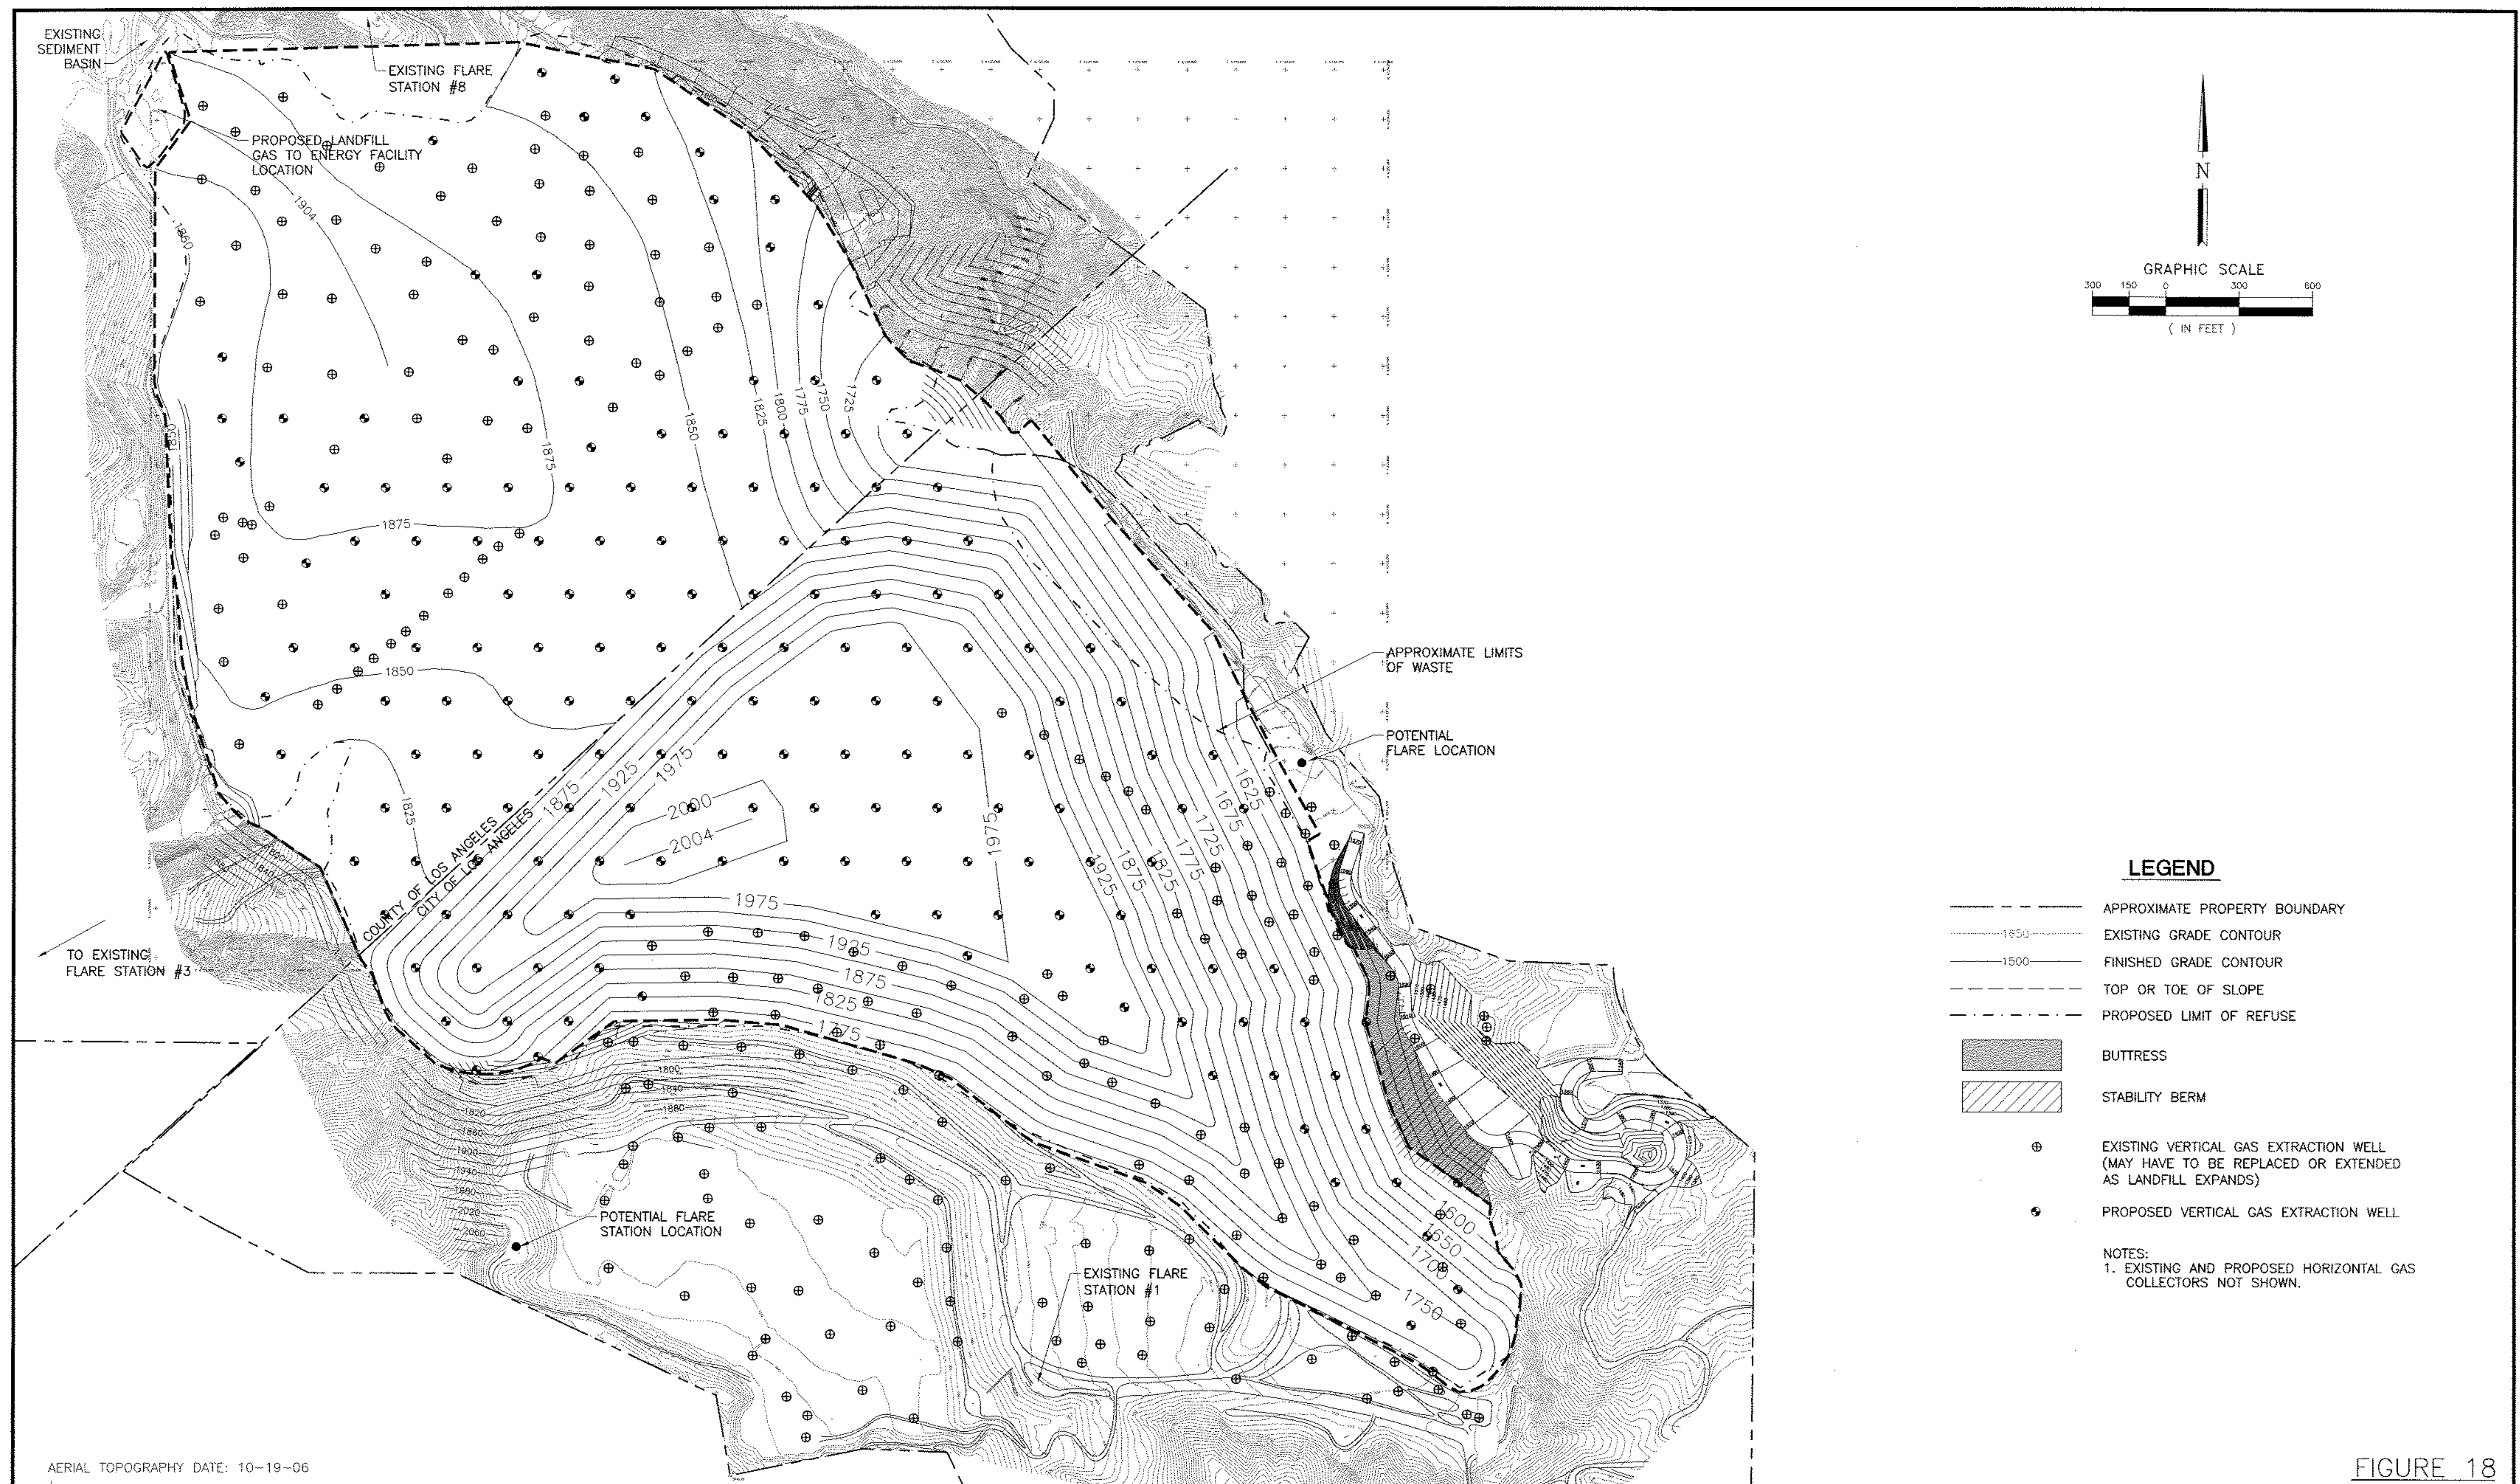



FIGURE 18

	</
--	--	----

FOR PERMITTING PURPOSES ONLY NOT FOR CONSTRUCTION

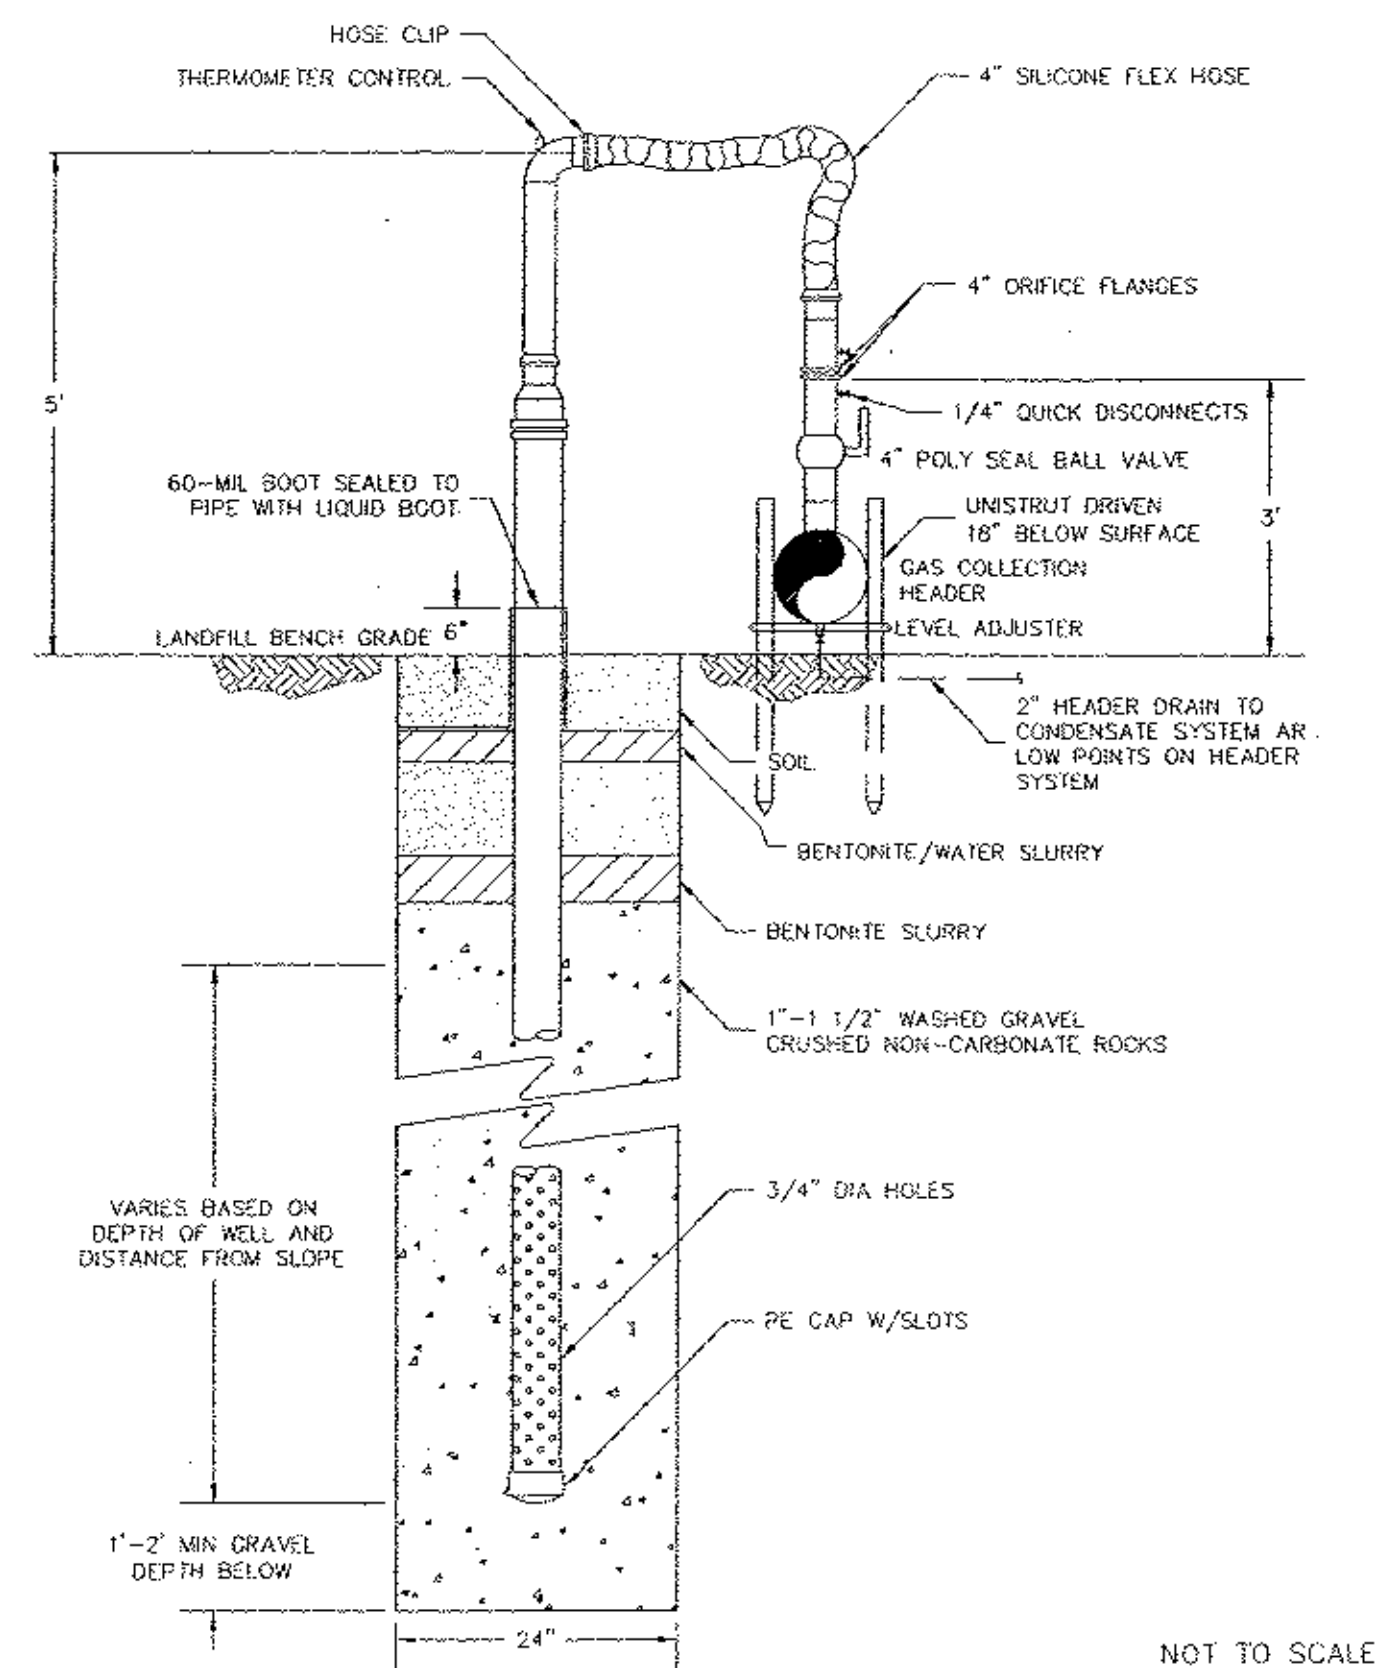

TYPICAL VERTICAL LANDFILL GAS COLLECTION WELL

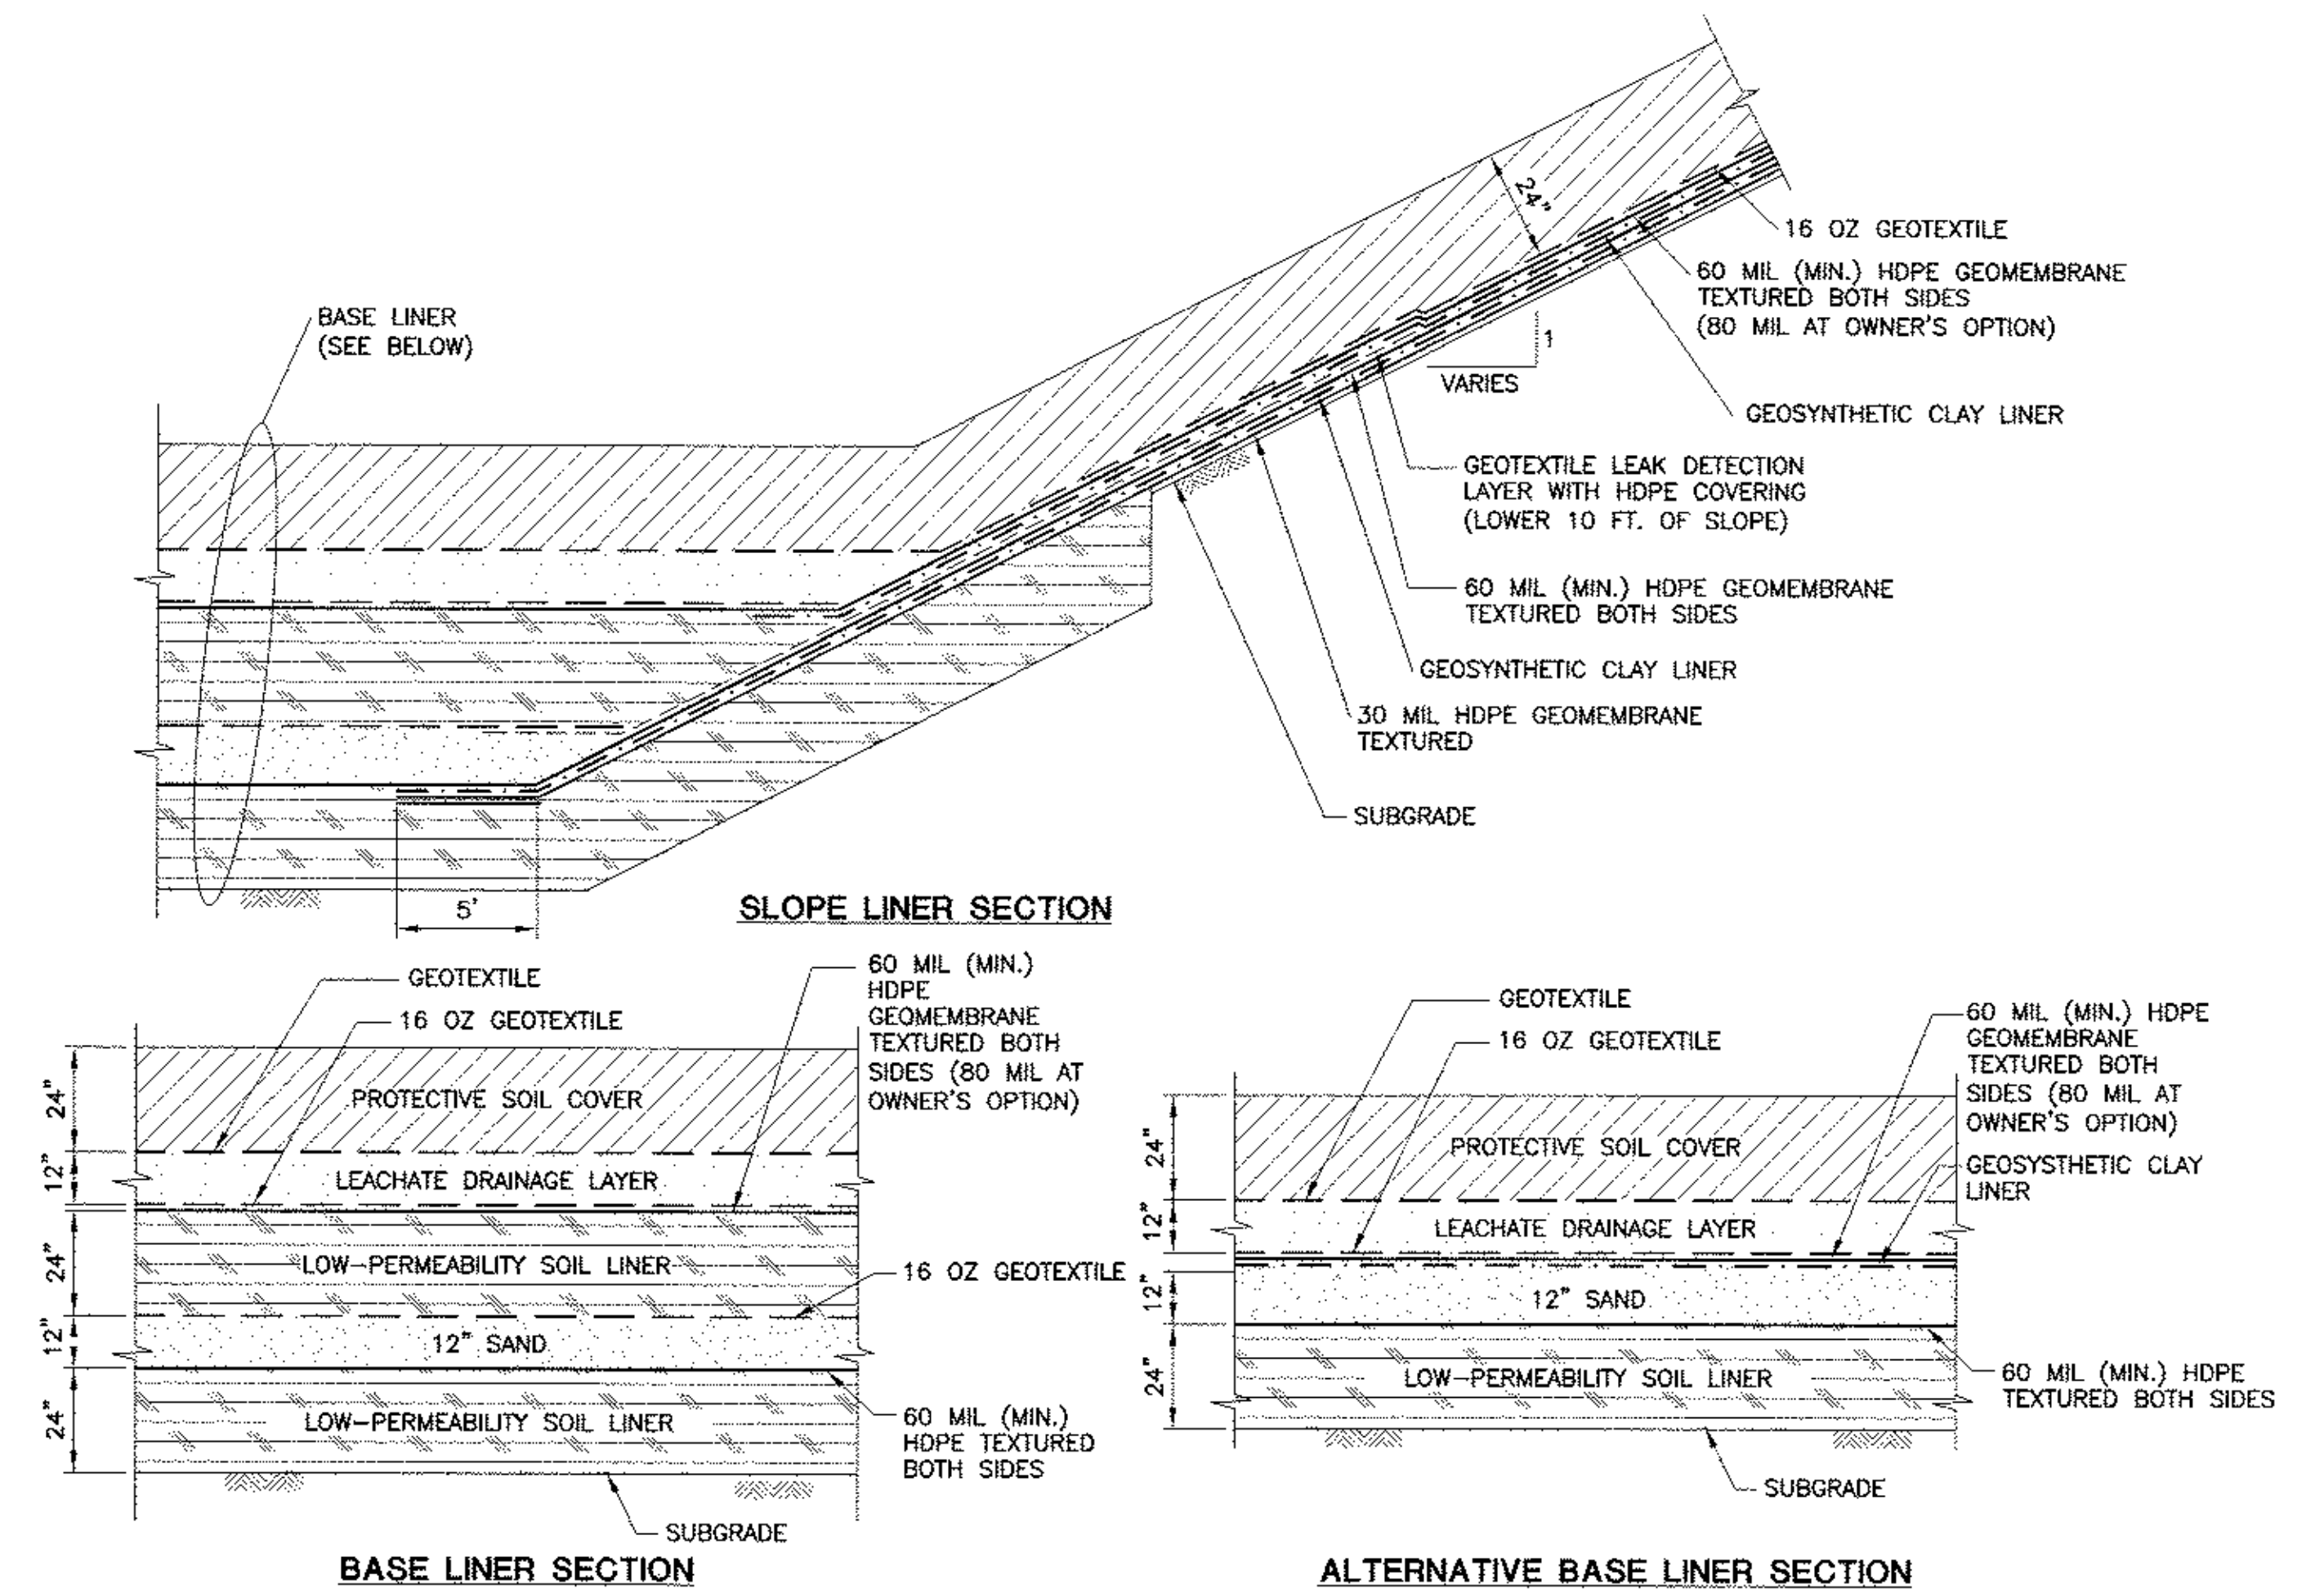


LINER SECTION

SOURCE: GEOSYNTEC CONSULTANTS -- JTD (SCL PHASE 1 OF CITY LANDFILL UNIT 2) -- 2/2002 -- REV. 10/2002 & 12/2002

FIGURE 19 AND FIGURE 23

NO.	REVISION DESCRIPTION	BY:


BAS
BRYAN A. STIRRAT & ASSOCIATES
CONSULTING CIVIL & ENVIRONMENTAL ENGINEERS
1360 E. VALLEY VISTA DRIVE
DIAMOND BAR, CALIFORNIA 91765
(909) 860-7777

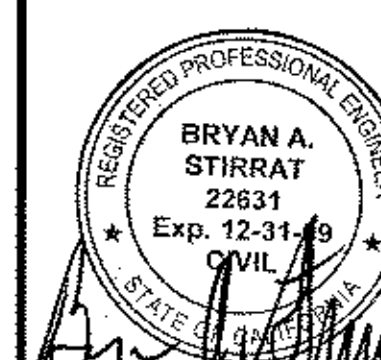


**SUNSHINE CANYON LANDFILL JTD 2007
LINER SECTIONS AND TYPICAL LFG WELL**

DESIGNED BY : R.M.G./J.M.B.	SCALE : AS SHOWN
DRAWN BY : C.A.L.	DATE : 2-2008
CHECKED BY : P.W.	DATE : 2-2008
APPROVED BY :	DATE : 2-2008

FOR PERMITTING PURPOSES ONLY NOT FOR CONSTRUCTION

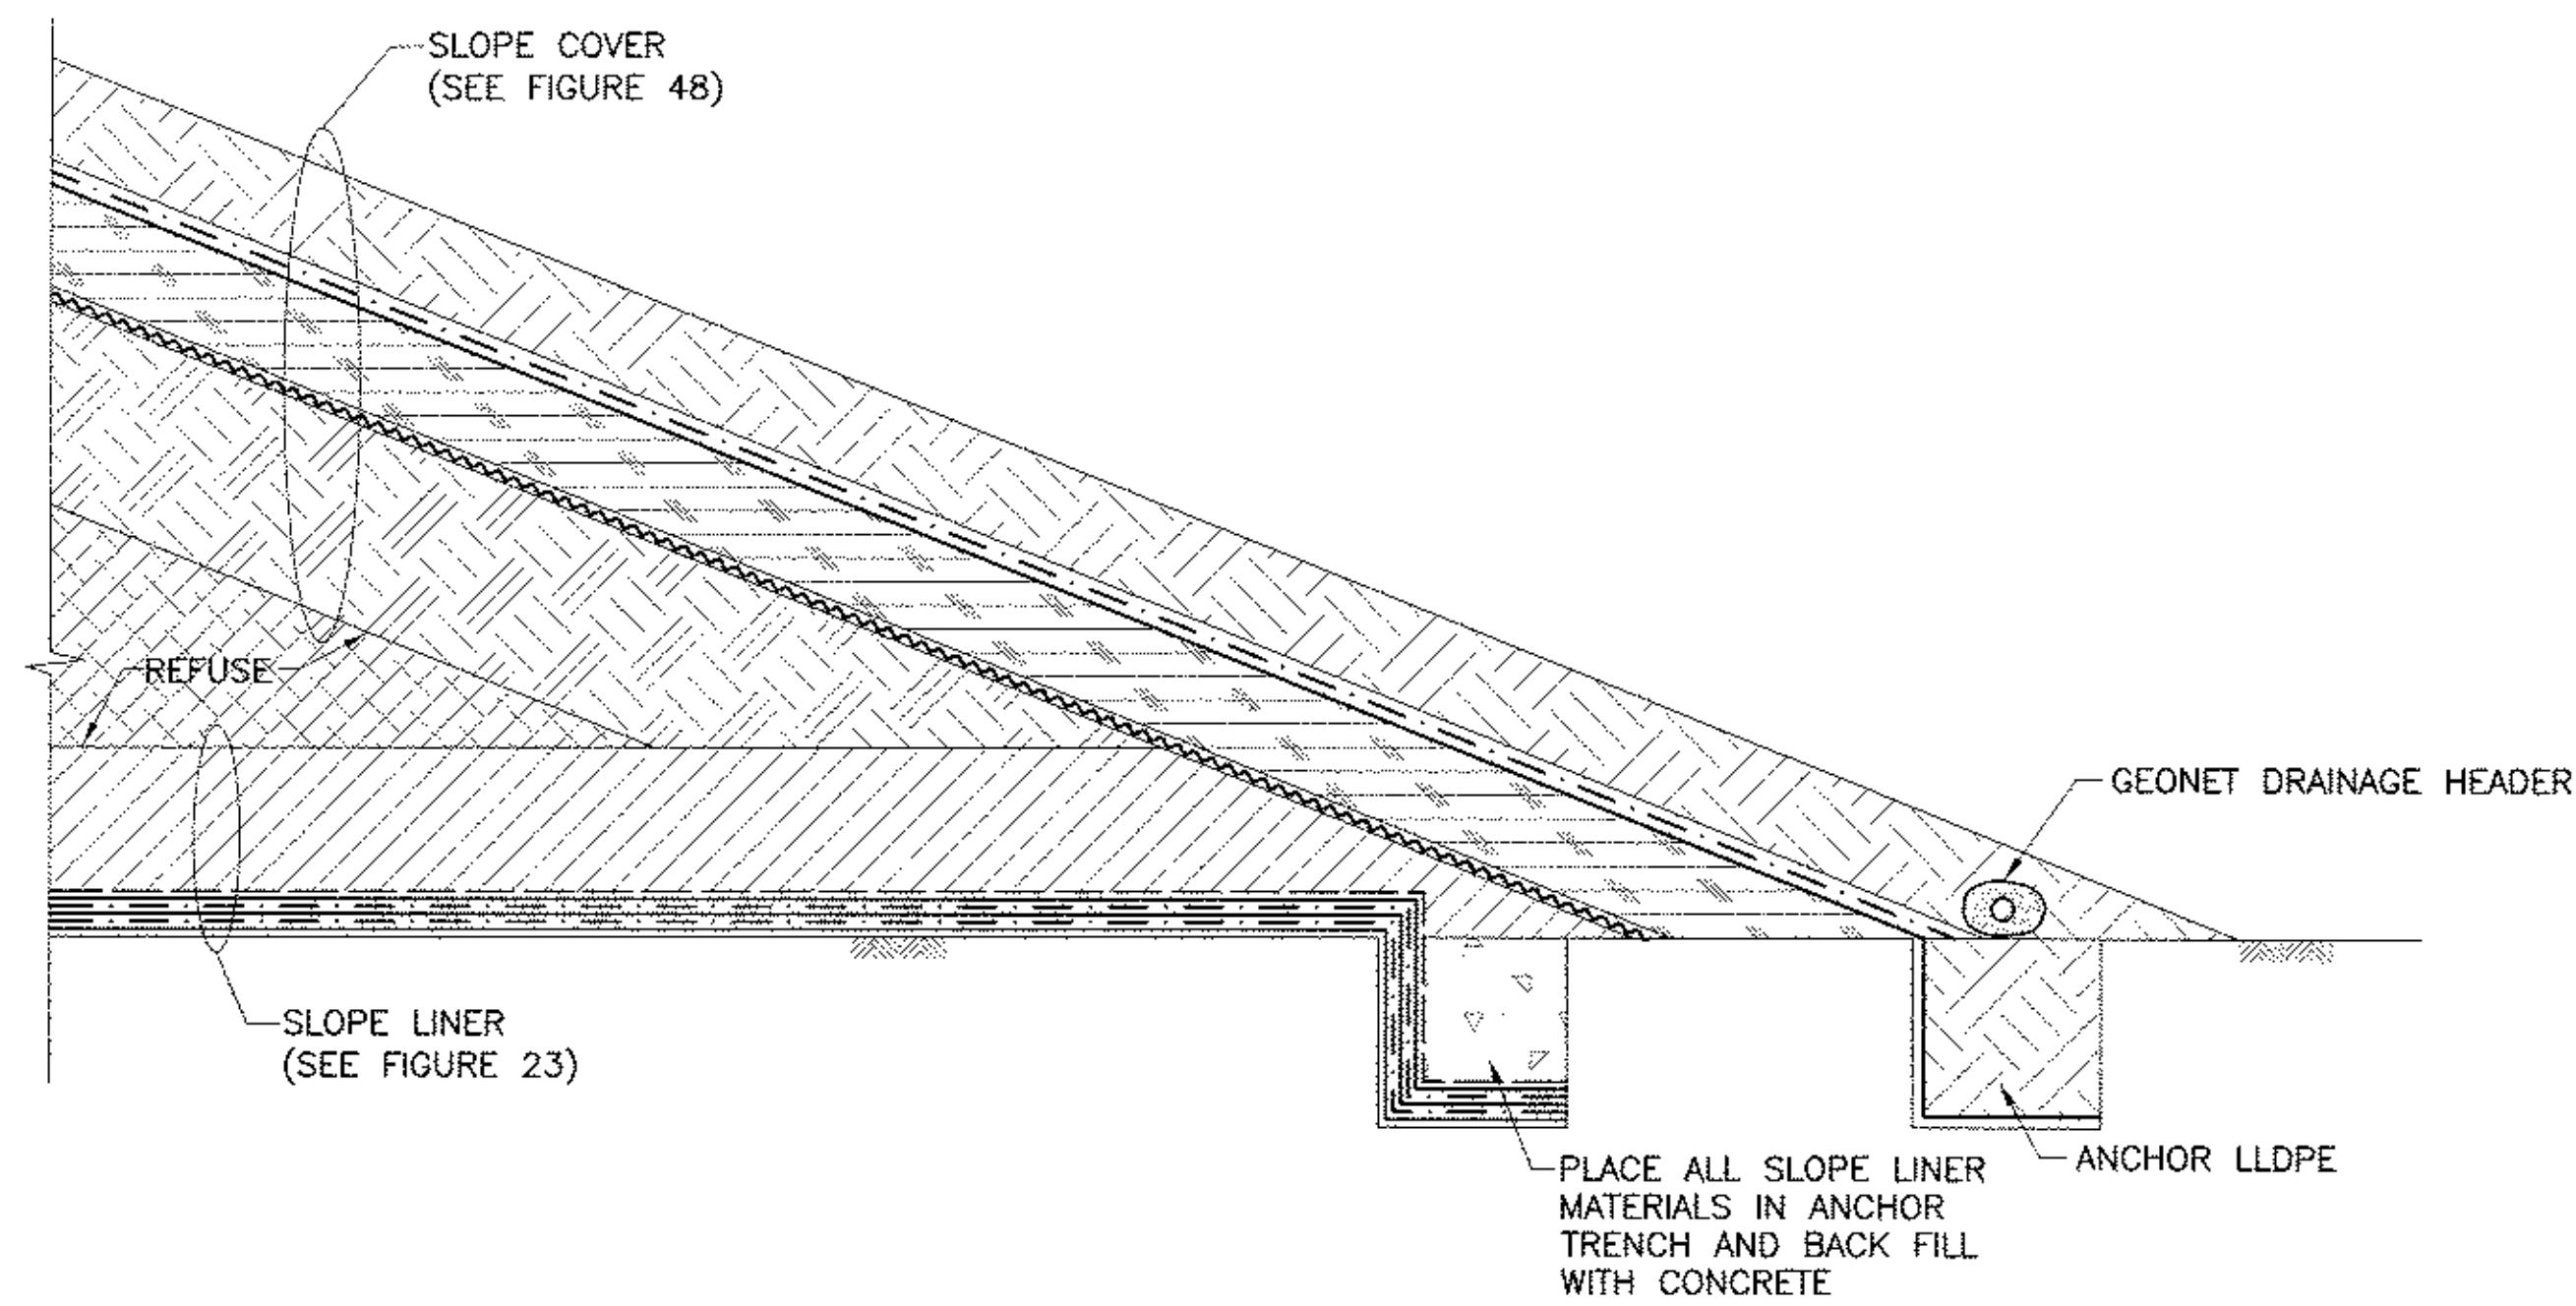

1
—
SIDE SLOPE LINER TERMINATION
NTS

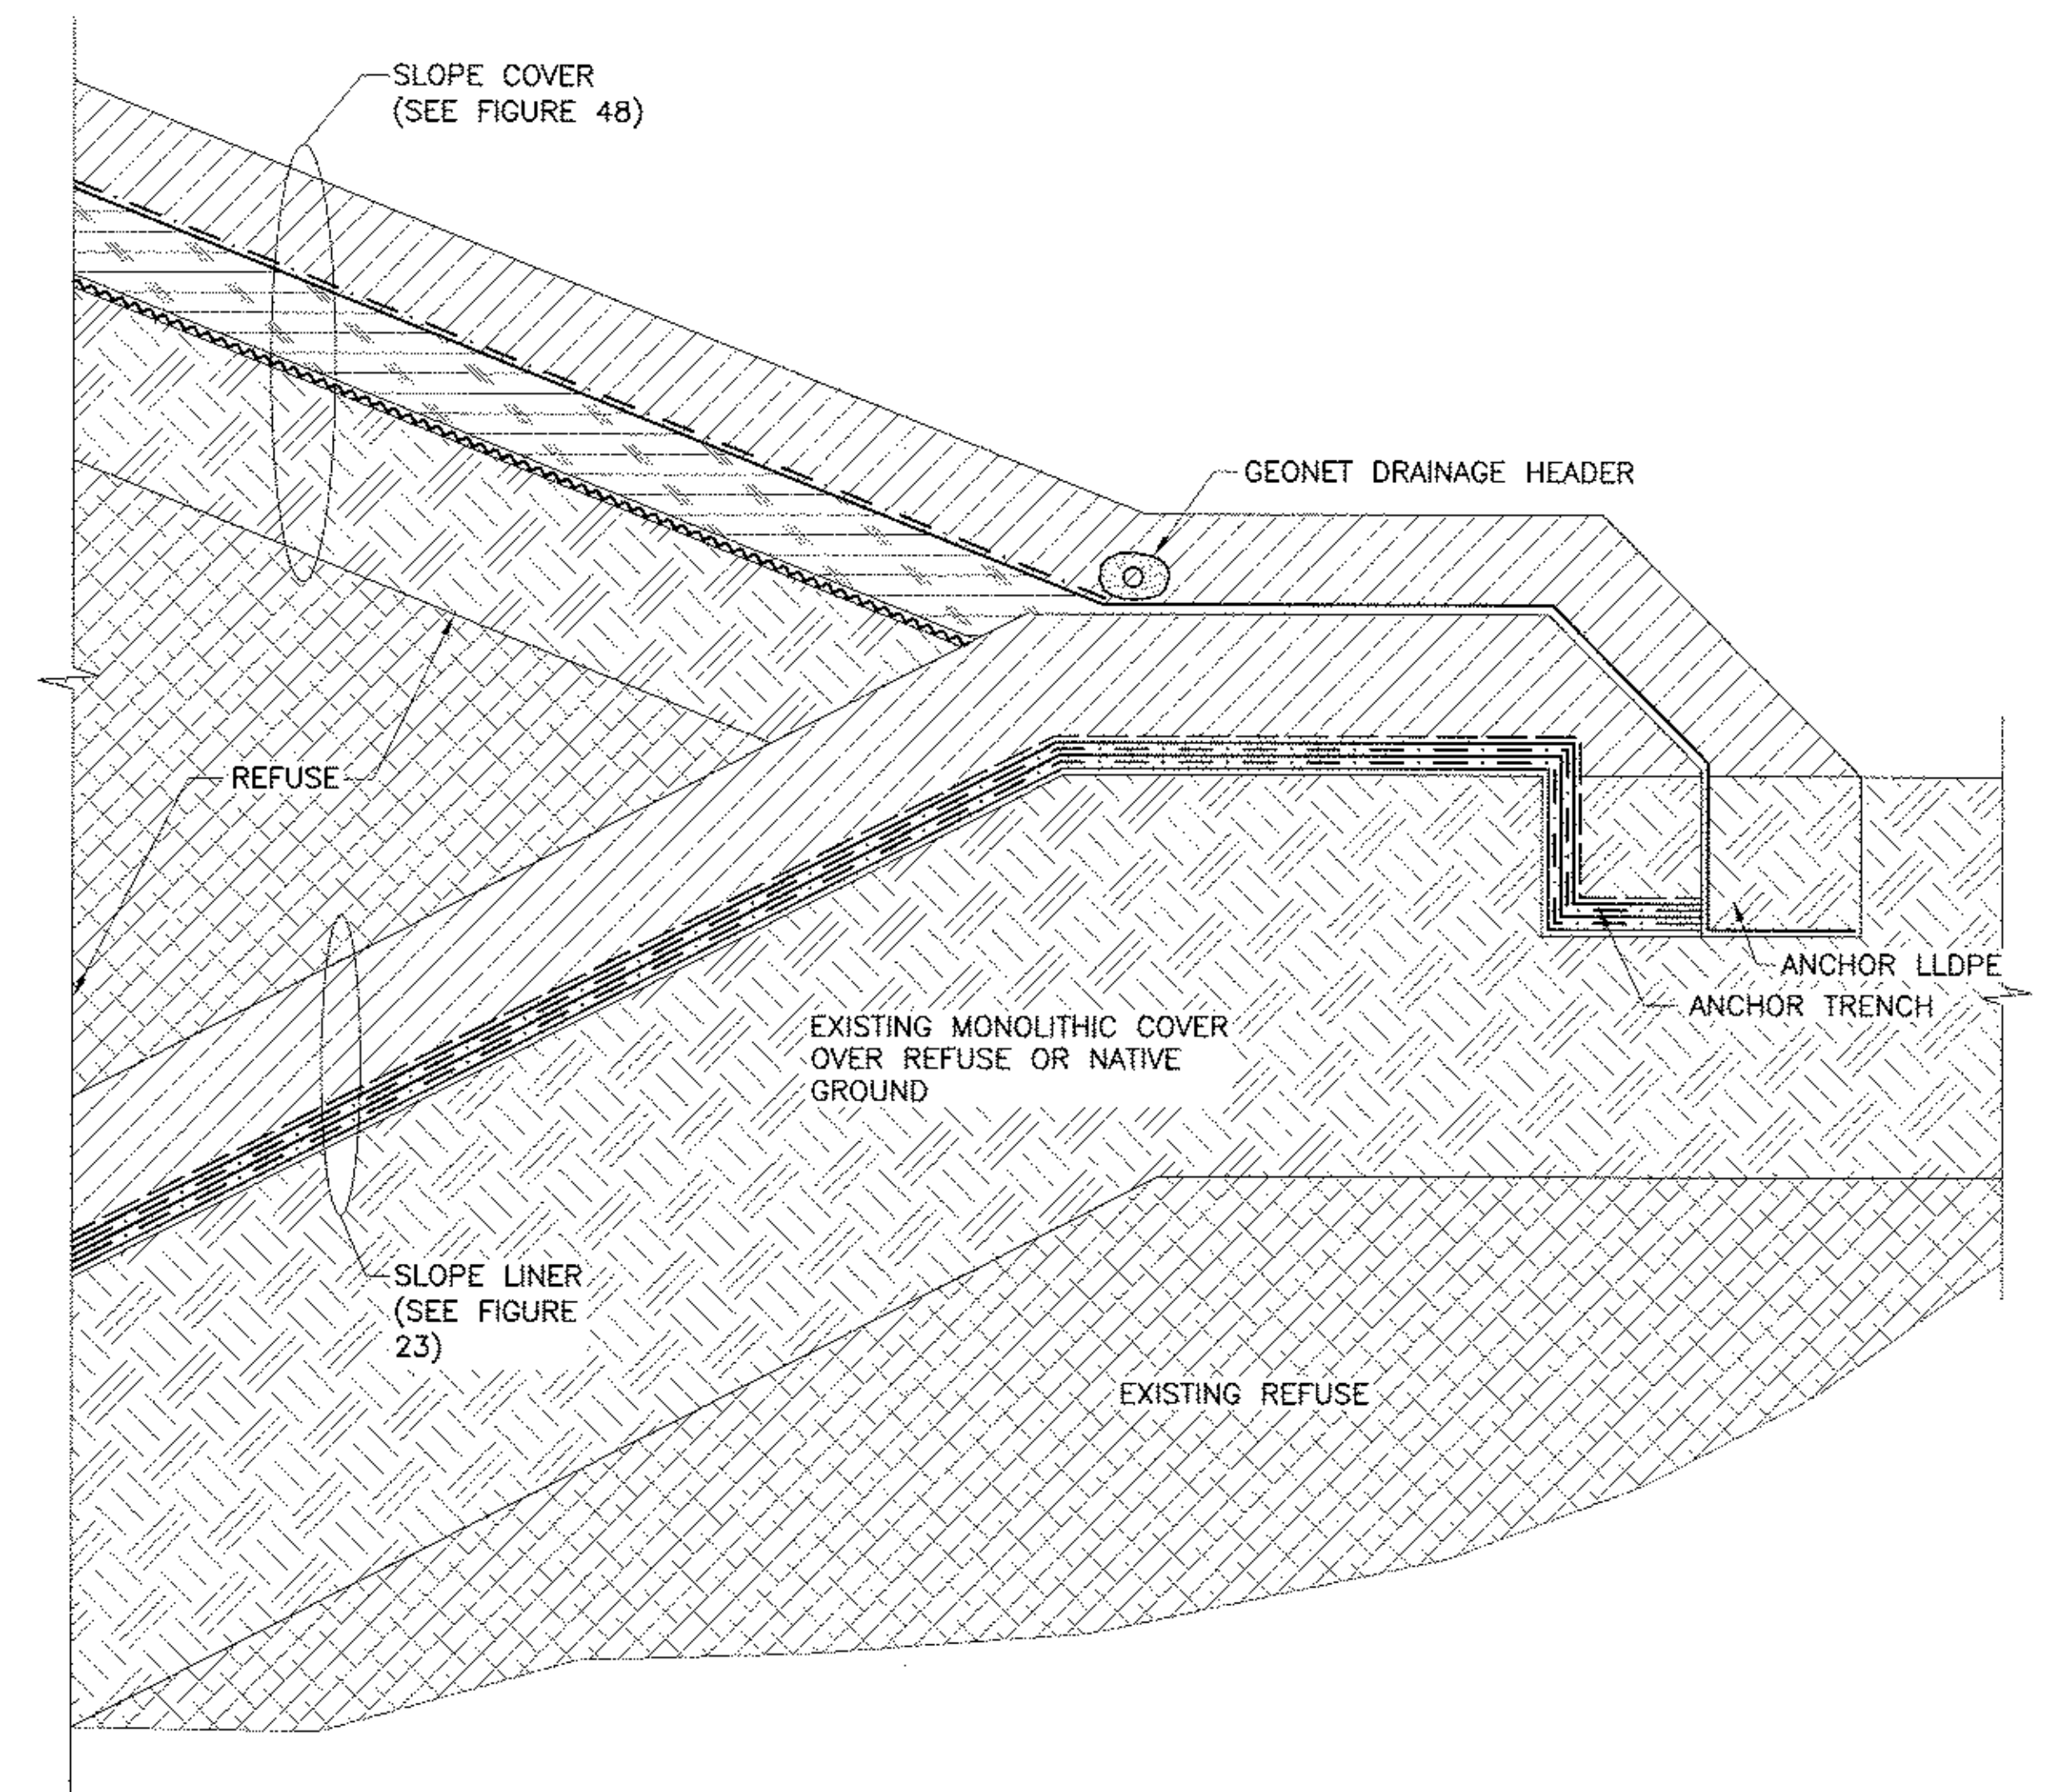

2
—
FINAL COVER TERMINATION AT EDGE OF DISPOSAL FOOTPRINT
NTS

FIGURE 24A

NO.	REVISION DESCRIPTION	BY:

BAS
BRYAN A. STIRRAT & ASSOCIATES
CONSULTING CIVIL & ENVIRONMENTAL ENGINEERS
1360 E. VALLEY VISTA DRIVE
DIAMOND BAR, CALIFORNIA 91765
(909) 860-7777



**SUNSHINE CANYON LANDFILL JTD 2007
DETAIL SHEET - OVERLAP ON
UNIT 1 OF CITY LANDFILL**

DESIGNED BY : R.M.G./J.M.B.	SCALE : AS SHOWN
DRAWN BY : D.C.R.	DATE : 2-2008
CHECKED BY : P.W.	DATE : 2-2008
APPROVED BY :	DATE : 2-2008

FOR PERMITTING PURPOSES ONLY NOT FOR CONSTRUCTION