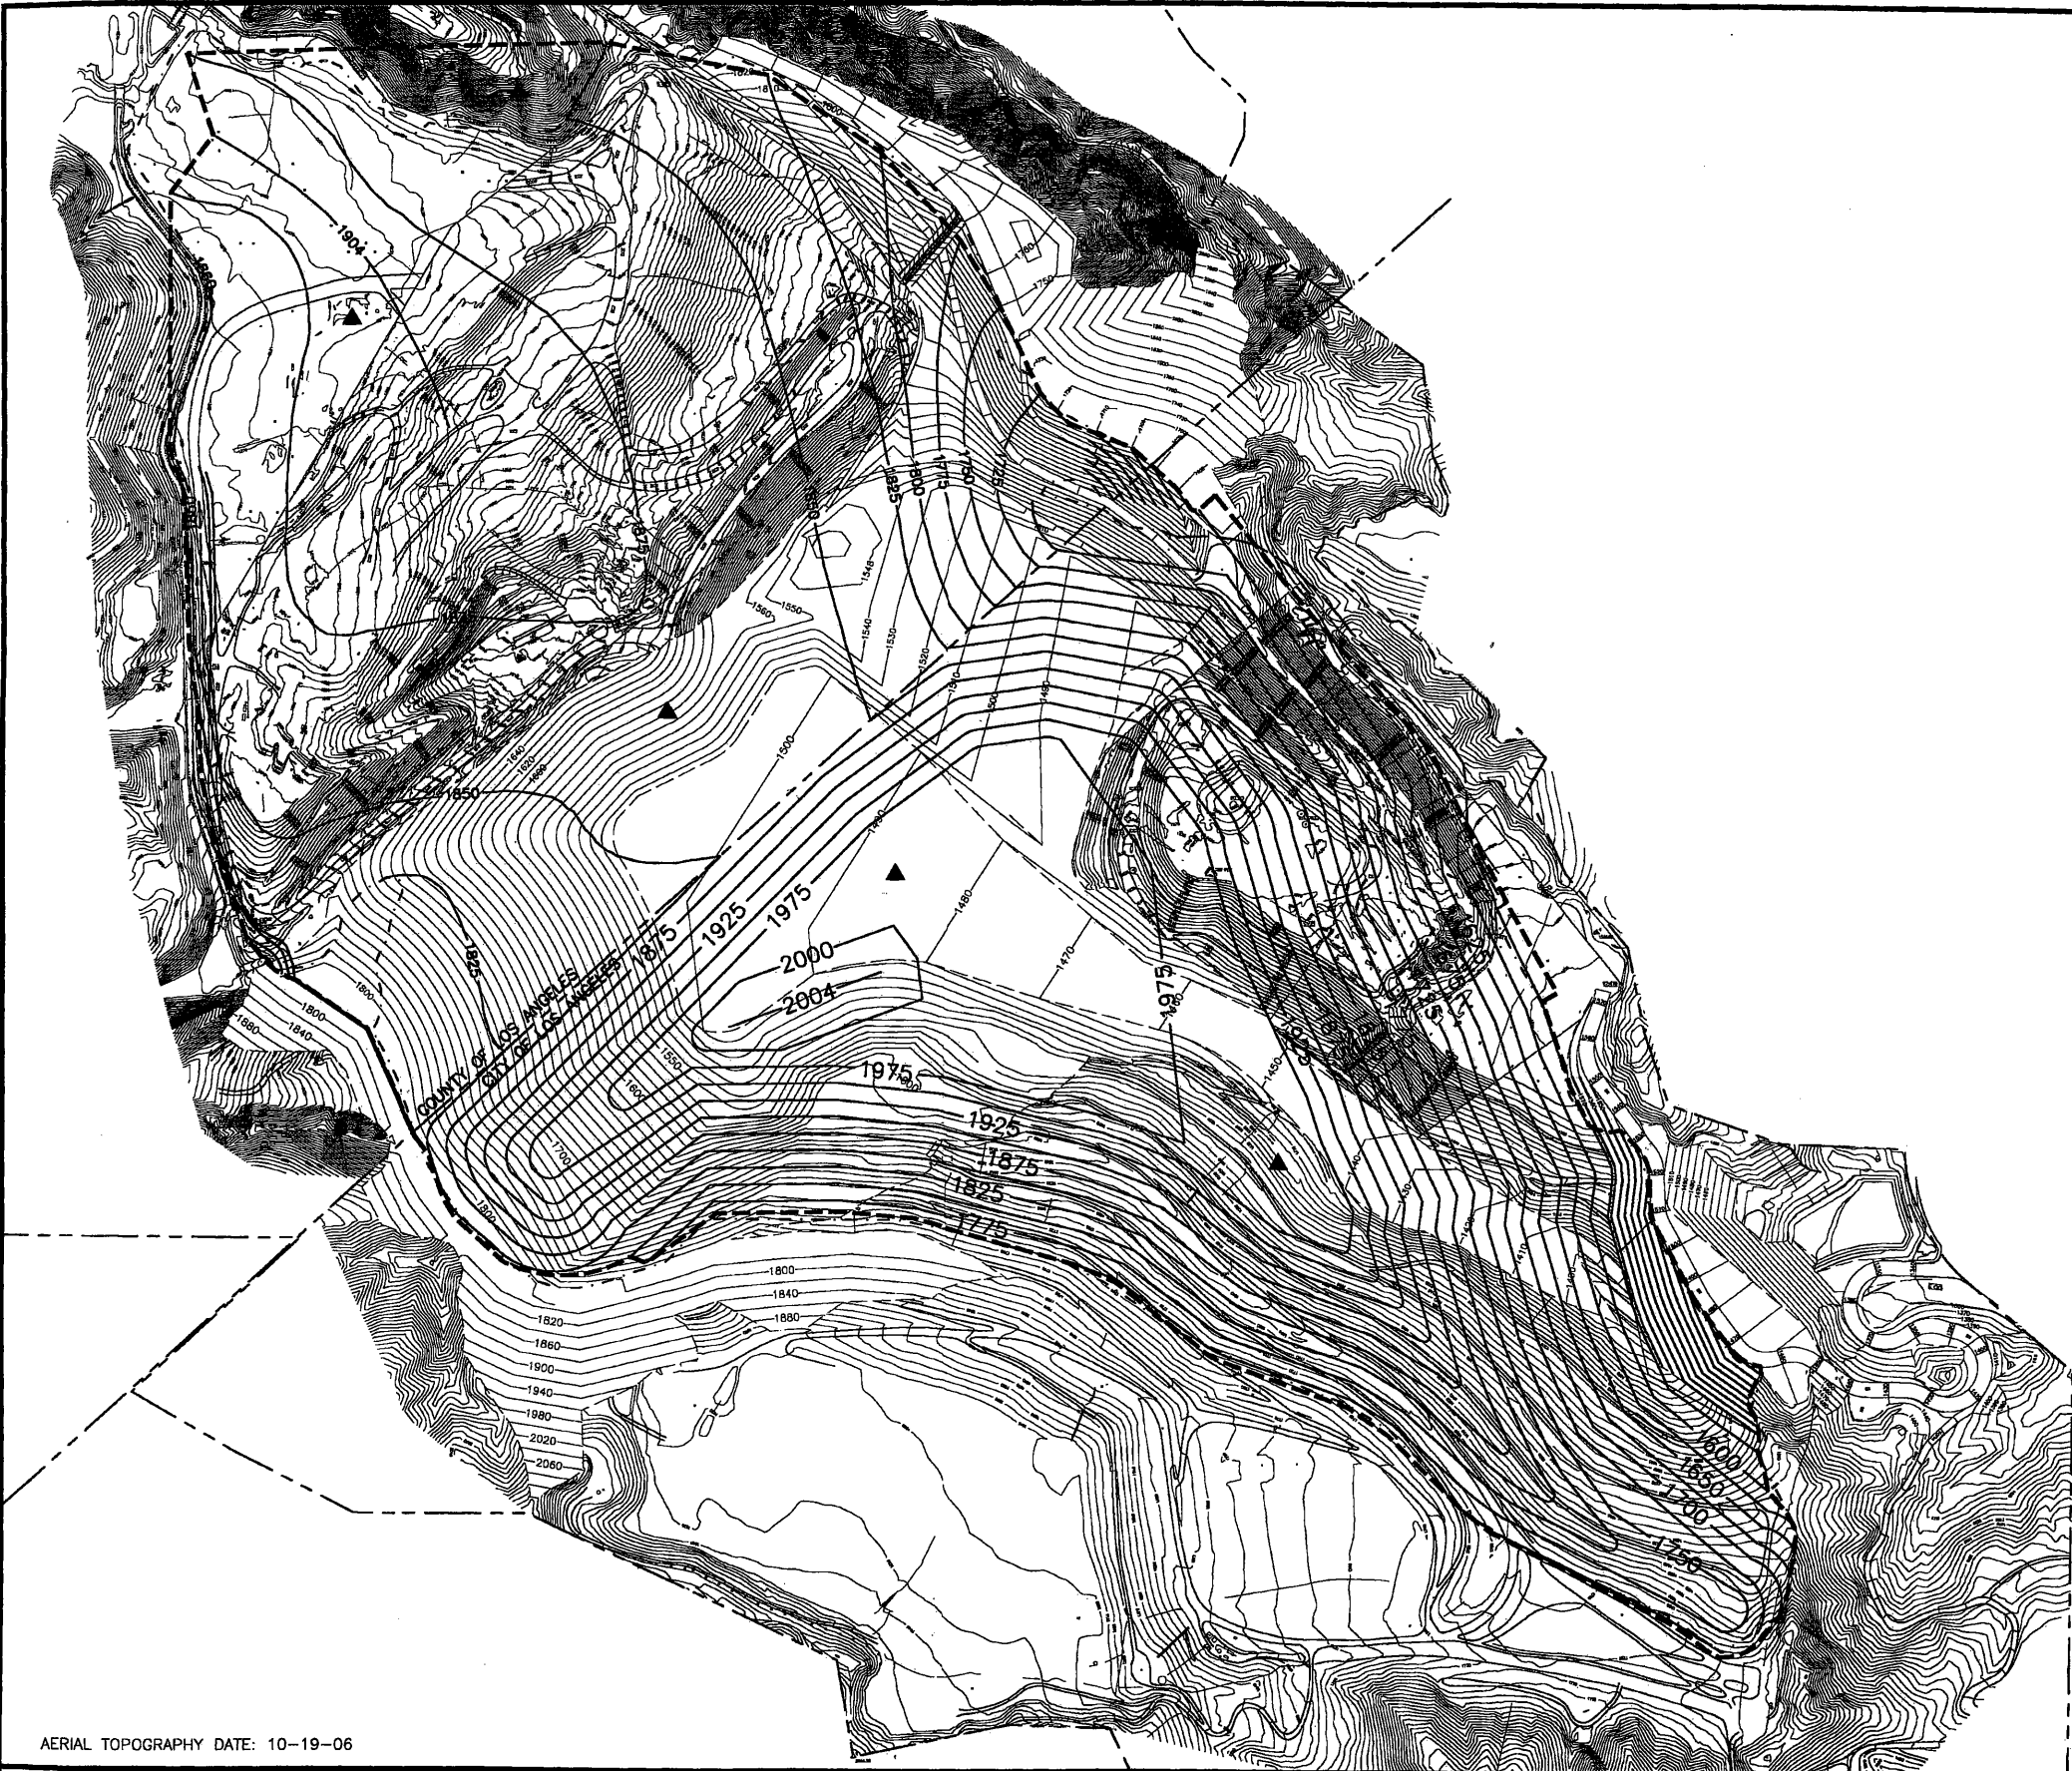


LEGEND

- APPROXIMATE PROPERTY BOUNDARY
- LIMIT OF REFUSE
- 1650--- EXISTING GRADE CONTOUR
- 1500--- FINISHED GRADE CONTOUR
- TOP OR TOE OF SLOPE
- ▲ SETTLEMENT MONUMENT

AERIAL TOPOGRAPHY DATE: 10-19-06

DRAWING 3

NO.	REVISION DESCRIPTION	BY:

BAS
BRYAN A. STIRRAAT & ASSOCIATES
CONSULTING CIVIL & ENVIRONMENTAL ENGINEERS
1360 E. VALLEY VISTA DRIVE
DIAMOND BAR, CALIFORNIA 91765
(909) 860-7777

**SUNSHINE CANYON LANDFILL JTD 2007
FINAL GRADING PLAN**

DESIGNED BY : R.M.G./J.M.B.	SCALE : AS SHOWN
DRAWN BY : C.A.L.	DATE : 2-2008
CHECKED BY : P.W.	DATE : 2-2008
APPROVED BY :	DATE : 2-2008

FOR PERMITTING PURPOSES ONLY NOT FOR CONSTRUCTION