



C-60
C-61
C-89

SEE SHT. NO. S-1699

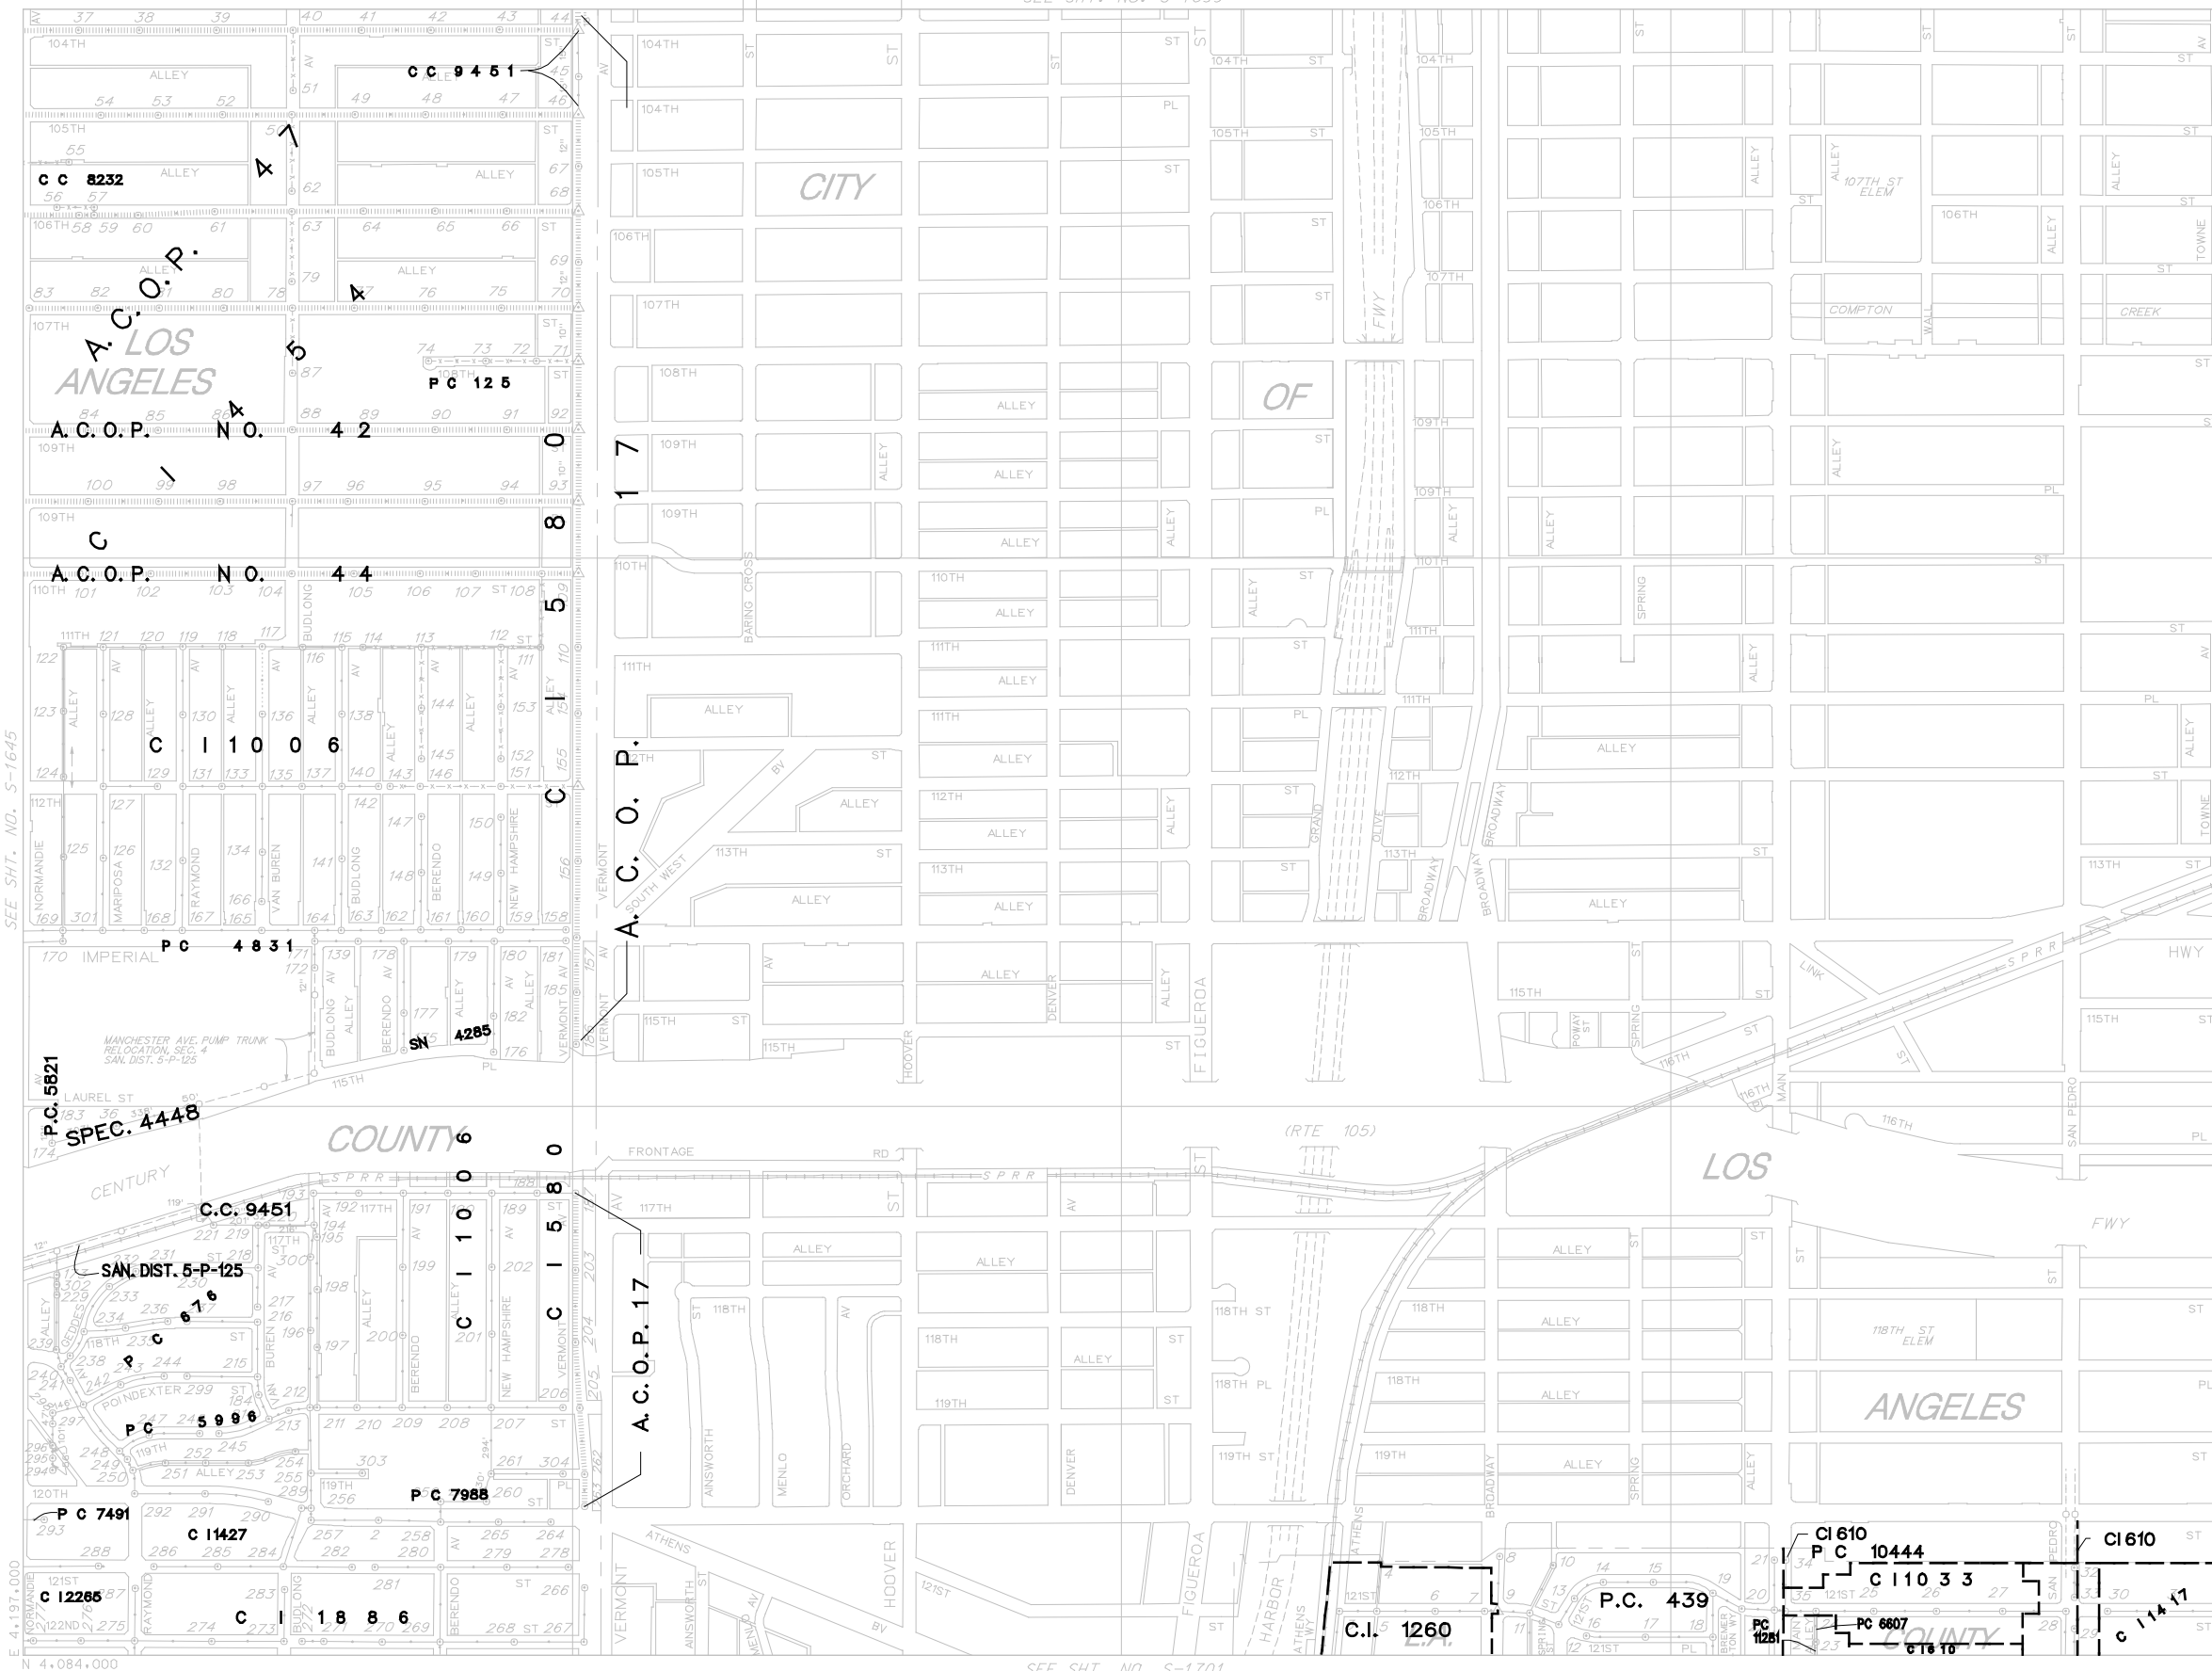

THIS MAP IS INTENDED FOR USE ONLY AS OPERATIONS MAP BY LOS ANGELES COUNTY SEWER MAINTENANCE DISTRICTS. LOS ANGELES COUNTY EXPRESSLY DISCLAIMS ANY LIABILITY FOR ANY INACCURACIES WHICH MAY BE PRESENT IN THIS MAP.

SEE SHT. NO. S-1795

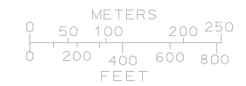

LEGEND

- ○ ○ ○ ○ CLAY SEWERS MAINTAINED BY SMD, 8" UNLESS OTHERWISE NOTED
- ⋯⋯⋯ PLASTIC SEWERS
- CONCRETE SEWERS
- CLAY SEWERS, LINED
- ⊞ ⊞ ⊞ ⊞ CEMENT SEWERS, LINED
- ○ ○ ○ ○ SEWERS NOT MAINTAINED BY SMD
- TRUNK SEWERS
- — — — — CITY BOUNDARY
- STANDARD MANHOLE
- △ DROP MANHOLE
- SHALLOW MANHOLE
- ◇ TRAP MANHOLE
- ⊞ WEIR MANHOLE
- C.O. ● CLEANOUT
- L.H. ● LAMP HOLE

TOTAL MH'S THIS MAP: 297

MAP REV. 07-15-98

S-1700

MAP REV 07-15-98
DATA BASE REV 03-12-96

SEE SHT. NO. S-1701

CONSOLIDATED S.M.D.