




SEE SHT. NO. N-1880

A-246
A-247

THIS MAP IS INTENDED FOR USE ONLY AS OPERATIONS MAP BY LOS ANGELES COUNTY SEWER MAINTENANCE DISTRICTS. LOS ANGELES COUNTY EXPRESSLY DISCLAIMS ANY LIABILITY FOR ANY INACCURACIES WHICH MAY BE PRESENT IN THIS MAP.

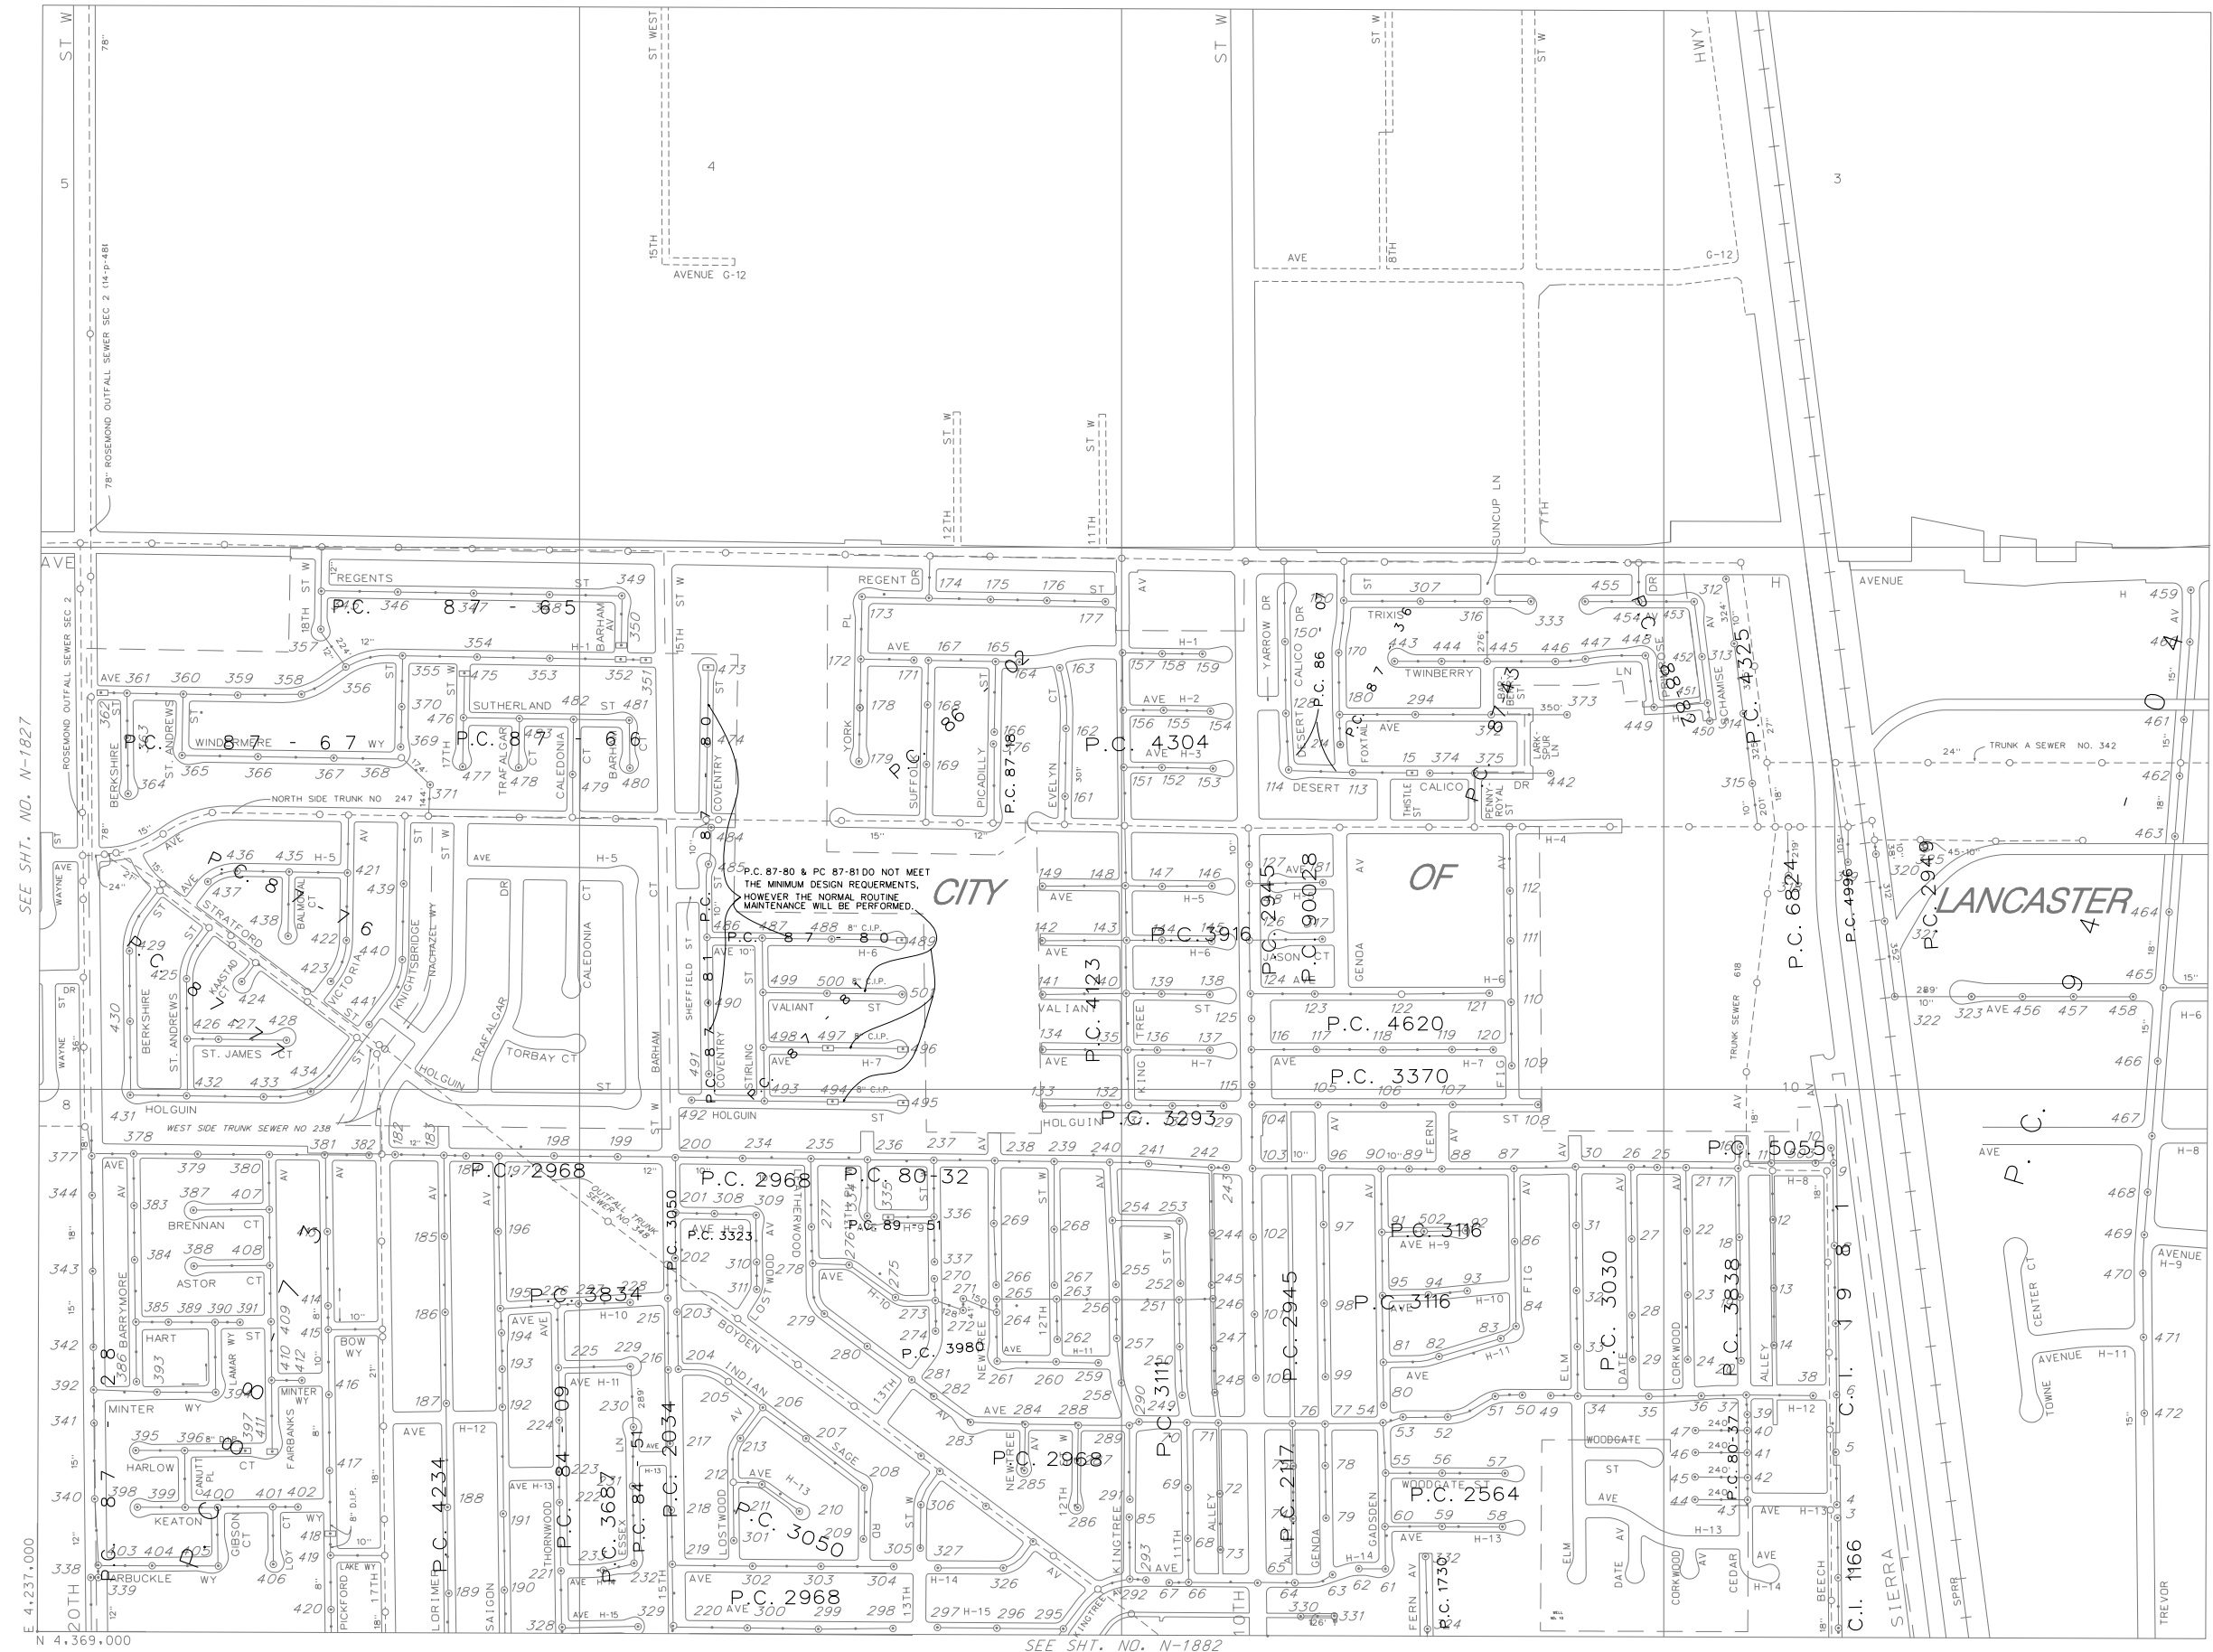

SEE SHT. NO. N-1935

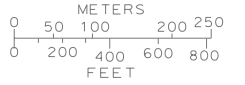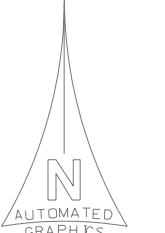

LEGEND

- ○ ○ ○ ○ CLAY SEWERS MAINTAINED BY SMD, 8" UNLESS OTHERWISE NOTED
- ○ ○ ○ ○ PLASTIC SEWERS
- ○ ○ ○ ○ CONCRETE SEWERS
- ○ ○ ○ ○ CLAY SEWERS, LINED
- ○ ○ ○ ○ CEMENT SEWERS, LINED
- FORCE MANS
- - - SEWERS NOT MAINTAINED BY SMD
- - - TRUNK SEWERS
- - - CITY BOUNDARY
- STANDARD MANHOLE
- △ DROP MANHOLE
- SHALLOW MANHOLE
- ◇ TRAP MANHOLE
- ⊕ WEIR MANHOLE
- C.O. CLEANOUT
- L.H. LAMP HOLE
- PUMP STATION

TOTAL MH'S THIS MAP: 503

SEE SHT. NO. N-1827

MAP REV 03-06-07
DATA BASE REV 11-14-02

SEE SHT. NO. N-1882

MAP REV. 03-06-07

N-1881

CONSOLIDATED S.M.D.

N-1881