



SEE SHT. NO. C-1923

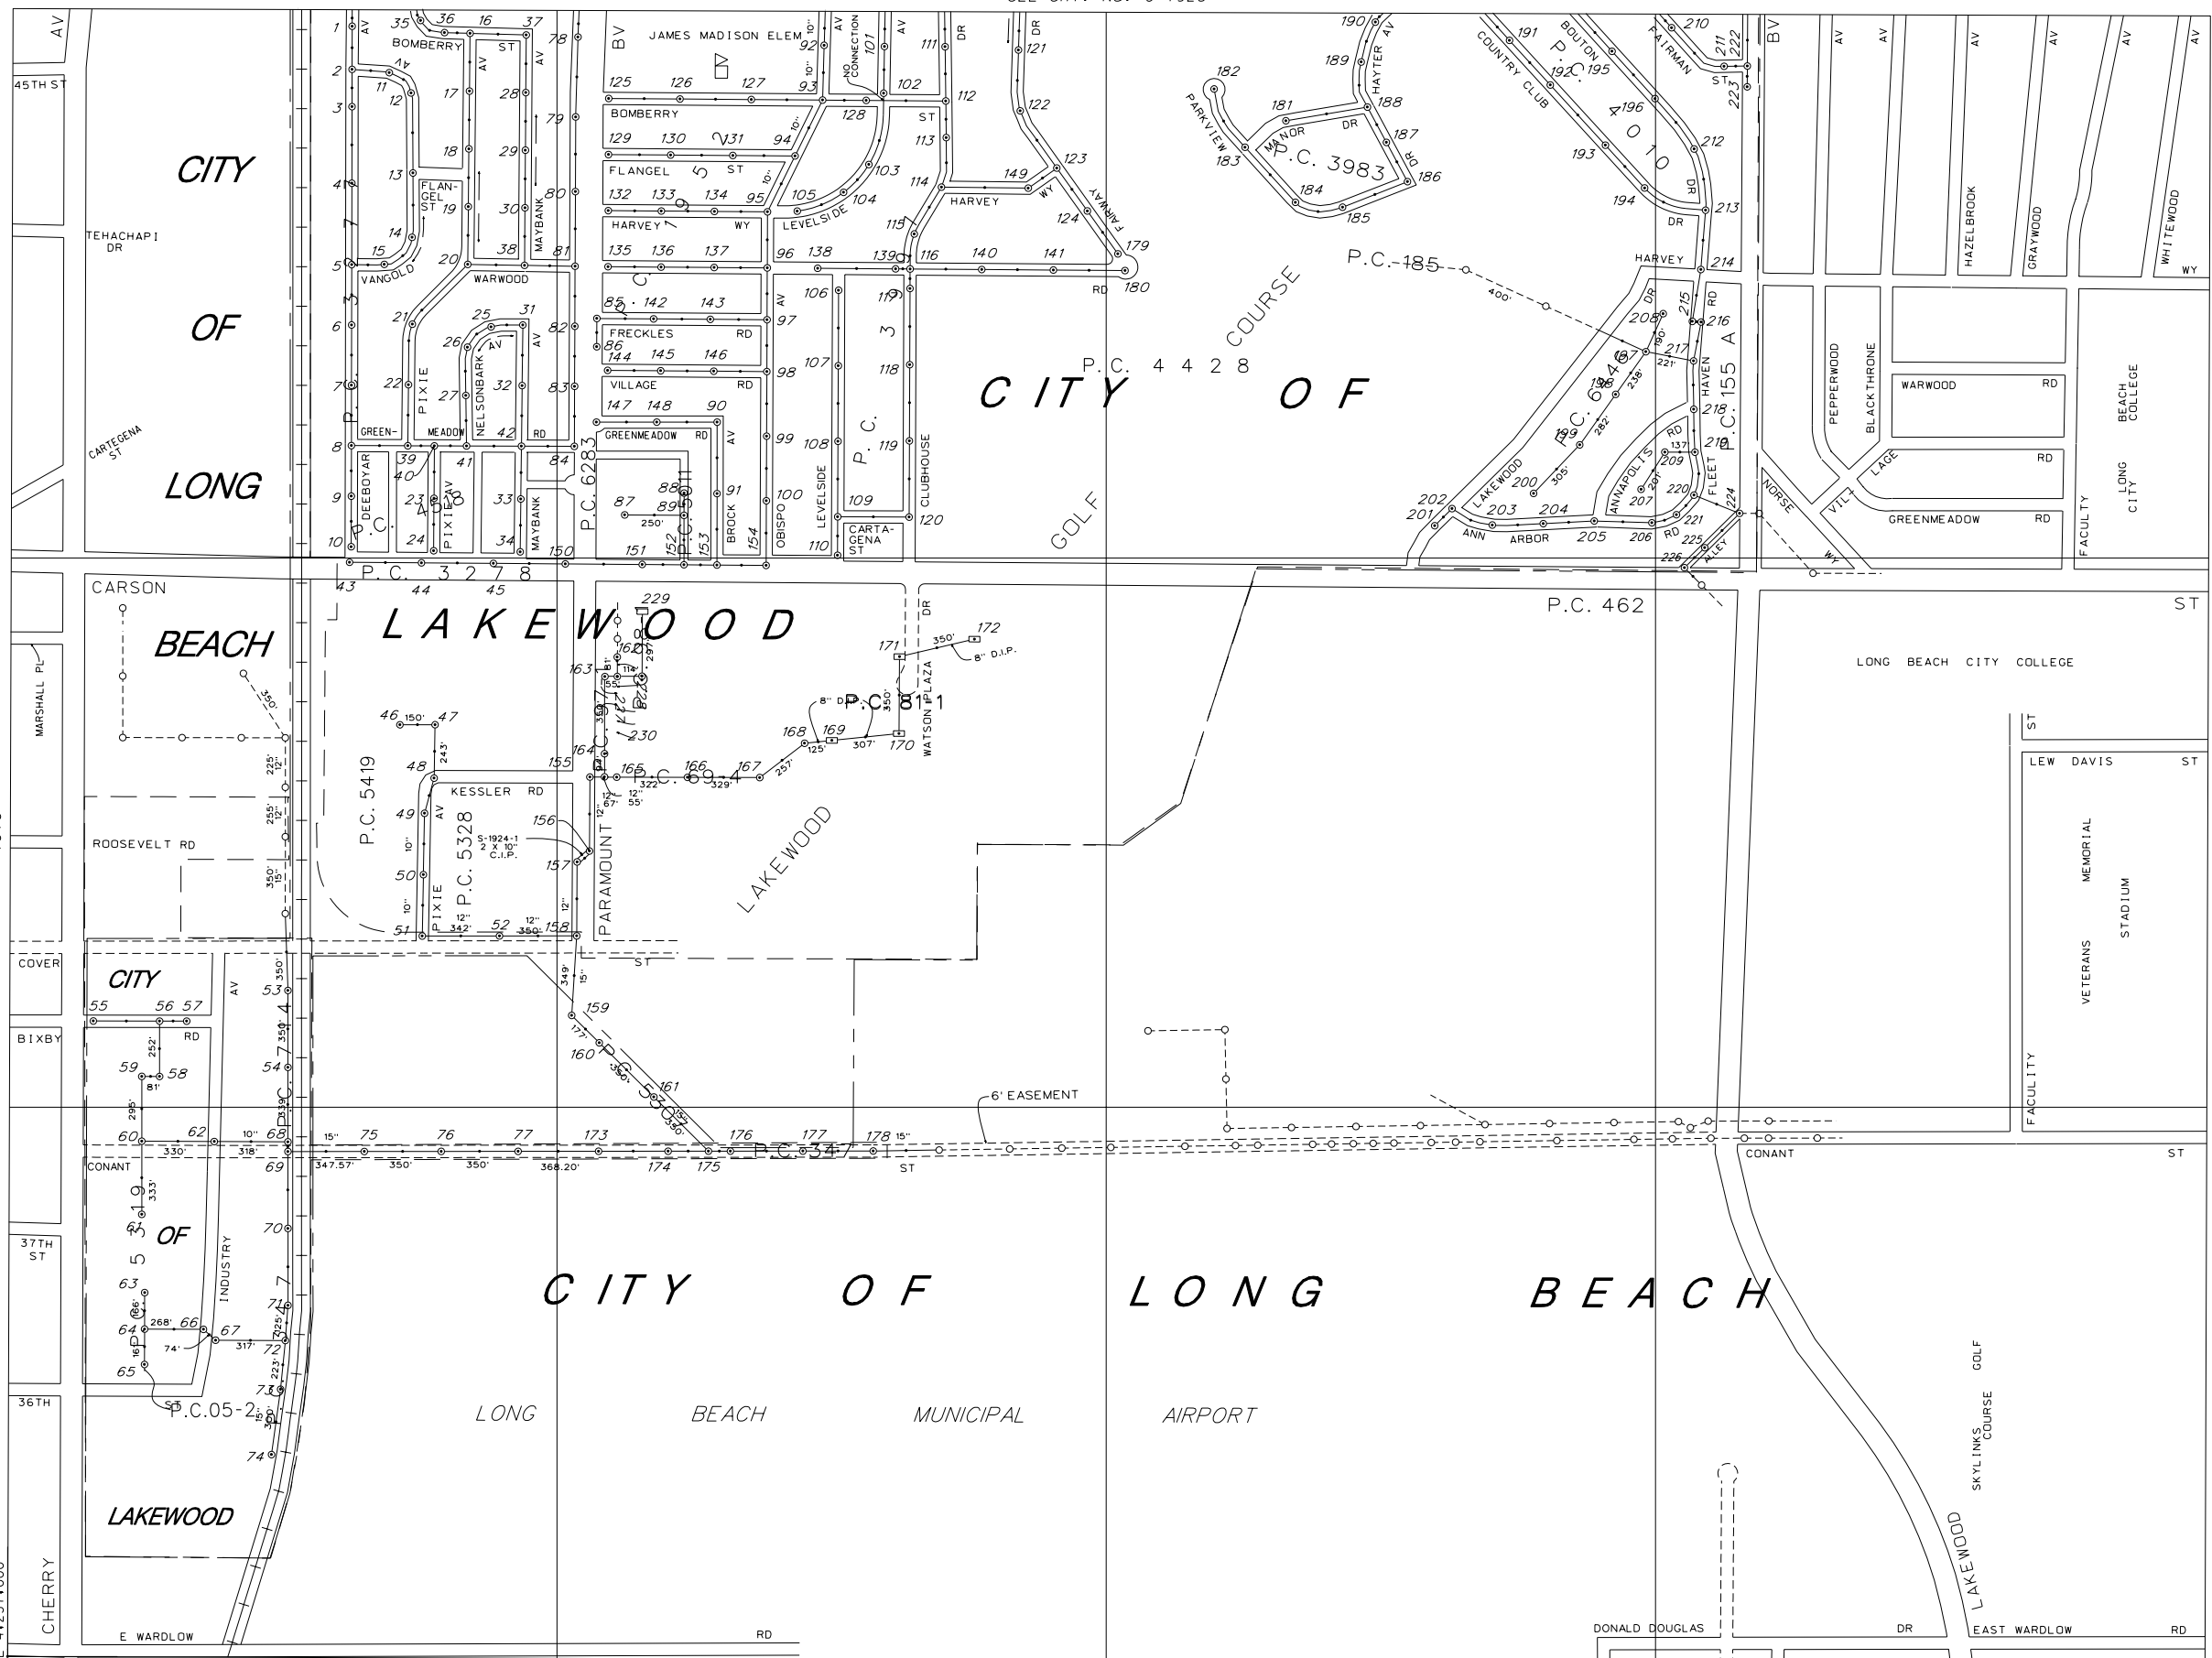

THIS MAP IS INTENDED FOR USE ONLY AS OPERATIONS MAP BY LOS ANGELES COUNTY SEWER MAINTENANCE DISTRICTS. LOS ANGELES COUNTY EXPRESSLY DISCLAIMS ANY LIABILITY FOR ANY INACCURACIES WHICH MAY BE PRESENT IN THIS MAP.

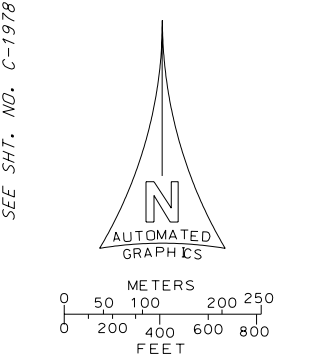

LEGEND

	CLAY SEWERS MAINTAINED BY SMD, 8" UNLESS OTHERWISE NOTED
	PLASTIC SEWERS
	CONCRETE SEWERS
	CLAY SEWERS, LINED
	CEMENT SEWERS, LINED
	FORCE MAINS
	SEWERS NOT MAINTAINED BY SMD
	TRUNK SEWERS
	CITY BOUNDARY
	STANDARD MANHOLE
	DROP MANHOLE
	SHALLOW MANHOLE
	TRAP MANHOLE
	WEIR MANHOLE
	CLEANOUT
	LAMP HOLE
	PUMP STATION

TOTAL MH'S THIS MAP: 230

SEE SHT. NO. C-1978

MAP REV.
10-18-05

C-1924

MAP REV
05-10-01
DATA BASE REV
09-13-90

CONSOLIDATED S.M.D. C-1924

T:765:H6