

December 31, 1965

Mr. Martin C. Rohrke
State Board of Equalization
Sacramento, California

Dear Mr. Rohrke:

VARIOUS COUNTY LIGHTING
MAINTENANCE DISTRICTS
RESOLUTION WITHDRAWALS

Supplementing our reports to you regarding the effect on taxing districts of various city annexations, we now report withdrawals from various County lighting maintenance districts pursuant to resolutions of these cities.

Certified copies of these resolutions were accepted and filed by the Board of Supervisors as shown on the attached sheet as required by Section 5853 of the Streets and Highways Code.

The attached chart shows for each withdrawal all the pertinent information. The effective date as stated in the last column, is the date on which contract modifications were completed, as required by Section 5847 of the Streets and Highways Code.

Yours very truly,

John A. Lambie
COUNTY ENGINEER

ORIGINAL SIGNED

Ira H. Alexander
Division Engineer

IHA:SC-mlm 9

Enclosures

cc: City Clerk
Philip E. Watson, Co. Assr.
N.H. Templin, Co. Road Comm.
Auditor
B. Montgomery
K.J. Ahern

dc: R.B. Dickson
File (18)

Handwritten initials

DECEMBER 31, 1965

COUNTY LIGHTING MAINTENANCE DISTRICT
 WITHDRAWALS--VARIOUS CITIES
 (PURSUANT TO SECTION 5847 OF THE STREETS AND HIGHWAYS CODE)

CITY	NAME OF CITY ANNEXATION	DATE OF OUR REPORT	CO. LIGHTING MAINT. DIST.	RESOL. NUMBER	RESOL. DATE	FILING-- BD. SUPER.	EFFECTIVE DATE OF WITHDRAWAL
<u>Baldwin Park</u>	*All property within the city	*	<u>1744</u>	<u>65-143</u>	9-29-65	10-7-65	12-28-65
El Monte	Annex. No. 266, (NE)	4-27-62	10001	2760	6-25-62	12-7-65	12-28-65
El Monte	Annex. No. 267, (NE)	4-27-62	10001	2760	6-25-62	12-7-65	12-28-65
El Monte	Annex. No. 269, (NE)	4-27-62	10001	2760	6-25-62	12-7-65	12-28-65
El Monte	Annex. No. 333-A, (SE)	7-26-65	1608	3238	6-14-65	6-18-65	12-28-65
Monterey Park	Southeasterly Annex. No. 1	10-13-65	2221	7041	12-6-65	12-10-65	12-28-65
San Gabriel	Annex. No. 1964-4	9-29-65	10016	65-62	8-17-65	8-23-65	12-28-65
San Gabriel	Annex. No. 1964-3	9-29-65	10016	65-72	9-21-65	10-1-65	12-28-65
San Gabriel	Annex. No. 1964-5	4-22-65	10016	65-77	10-5-65	10-8-65	12-28-65
So. El Monte	Annex. No. 71	12-3-65	1608	65-750	12-20-65	12-21-65	12-28-65

*From our records this would effect:

Original incorporation, date our report--January 27, 1956
 Annexation No. 2, date our report--January 30, 1957
Annexation No. 7, date our report--May 20, 1960
 Annexation No. 9, date our report--January 29, 1960
 Annexation No. 12, date our report--July 6, 1961

December 31, 1965

DESCRIPTION OF TERRITORY WITHDRAWN FROM COUNTY LIGHTING
MAINTENANCE DISTRICT NO. 1744 BY RESOLUTION NO. 65-143
OF THE CITY OF BALDWIN PARK

Pursuant to Resolution No. 65-143 of the City of Baldwin Park adopted September 29, 1965 and filed with the Board of Supervisors on October 7, 1965 that portion of County Lighting Maintenance District No. 1744 within the annexation listed below, was withdrawn.

"ORIGINAL INCORPORATION"
"ANNEXATION NO. 2"
"ANNEXATION NO. 7"
"ANNEXATION NO. 9"
"ANNEXATION NO. 12"

The effective date of withdrawal was December 28, 1965 when existing contracts were modified by the Board of Supervisors, in compliance with the provisions of Section 5847 of the Streets and Highways Code.

cc: Desc. Book
City Annex. File
Ltg. Maint. File

JOHN A. LAMBIE
COUNTY ENGINEER
HARVEY T. BRANDT
CHIEF DEPUTY

COUNTY OF LOS ANGELES
DEPARTMENT OF COUNTY ENGINEER

LAWRENCE D. MOORE
DIVISION ENGINEER
RICHARD E. GARCIA
ASSISTANT

MAPPING DIVISION
108 WEST SECOND STREET
LOS ANGELES 12, CALIFORNIA

MADISON 9-4747
May 20, 1960

SUBJECT "Annexation No. 7" to the City of Baldwin Park

County Departments and Districts
Agricultural Commissioner
Auditor
California Highway Patrol
Flood Control
Forester and Fire Warden
Health-Division of Vital Records
Judicial District
Los Angeles City Board of Education
Parks and Recreation
Pound Department
Public Library
Regional Planning
Registrar of Voters
Road
Sanitation
Sheriff
State Alcoholic Beverage Control
Superintendent of Schools
Tax Collector

Gentlemen:

Proceedings for "Annexation No. 7"
to the City of Baldwin Park were completed and the annexed
territory became a part of the city on May 4, 1960
when the necessary documents were filed by the Secretary of State.

Yours very truly,

John A. Lambie
COUNTY ENGINEER

Robert K. Williams
Robert K. Williams
Division Engineer

Title: "Annexation No. 7"

City of Baldwin Park

Effective Date May 4, 1960

The territory included within this annexation was automatically affected as follows:

Road District No. 1-----	Withdrawn From
County Public Library Tax-----	No Change
Consolidated County Fire Protection District-----	No Change
L. A. County Flood Control District-----	No Change
Lighting Maintenance District No. 1744-----	No Change
Baldwin Park, Park Recreation & Parkway District-----	No Change
County Sanitation District No. 15-----	No Change
Unified Sewer Maintenance District-----	No Change
Upper San Gabriel Valley Municipal Water District-----	No Change

School Districts:

Bassett School District-----	No Change
Bassett School District Annex "A"-----	No Change
El Monte Union High School District-----	No Change
Baldwin Park Unified School District-----	No Change
Covina Union High School District BLO 2-----	No Change

Judicial Districts:

El Monte Judicial District-----	Withdrawn From
Citrus Judicial District-----	Added To
East Superior Court District-----	No Change

CITY OF BALDWIN PARK
"ANNEXATION NO. 7"

ANNEXATION OF UNINHABITED TERRITORY

(Under the Provisions of Section 35300 et seq. of the Government Code)

Pursuant to a Resolution of the City of Baldwin Park initiating proceedings; Ordinance No. 146 of the City of Baldwin Park was adopted April 4, 1960 approving the annexation; notice filed with the Secretary of State May 4, 1960, the following described territory was annexed:

All that territory situate in the County of Los Angeles, State of California, more particularly described as follows:

Beginning at the most southerly corner of Lot 178 of Tract No. 20533, as shown on map recorded in Book 540, pages 28 to 30, inclusive, of Maps, in the Office of the Recorder of the County of Los Angeles; thence southwesterly in a direct line to the most southerly corner of Lot 185 of said tract; thence southeasterly in a direct line through the most easterly corner of Lot 194 of said tract to the center line of Puente Avenue, as said center line is shown on said map; thence northeasterly along said center line to the northwesterly prolongation of the northeasterly line of Lot 173 of Tract No. 20949, as shown on map recorded in Book 573, pages 36 to 39, inclusive, of said Maps; thence southeasterly along said prolongation and continuing southeasterly along the boundary of said last mentioned tract to an angle point in the boundary of the City of Baldwin Park, as same existed on December 1, 1959; thence northeasterly, northwesterly, northeasterly and northwesterly along said last mentioned boundary to the northeasterly prolongation of the straight line portion of the northwesterly line of Lot 176 of said Tract No. 20533; thence southwesterly along said last mentioned prolongation and straight line portion and the southwesterly prolongation thereof to the northwesterly prolongation of the southwesterly line of said Lot 178; thence southeasterly in a direct line to the point of beginning.

May 20, 1960

Mr. Fred P. Hart
Associate Valuation Engineer
Valuation Division
State Board of Equalization
Sacramento 14, California

Dear Sir:

CITY OF BALDWIN PARK
"ANNEXATION NO. 7"

Proceedings for "Annexation No. 7" to the City of Baldwin Park were completed and the annexed territory became a part of the city on May 4, 1960 when the necessary documents were filed by the Secretary of State.

The enclosed tabulation indicates the effect of this city annexation upon the special districts involved.

This statement, with the enclosed tabulation, legal description of boundary and map of the annexation, is submitted to you for filing in compliance with the provisions of Title 5, Division 2, Part 1, Chapter 8 (Sections 54900 et seq.) of the Government Code.

Yours sincerely,

John A. Lambie
COUNTY ENGINEER

ORIGINAL SIGNED

REK:RKH-ff
Encl. (3)

Robert K. Williams
Division Engineer

cc: J.R. Quinn, Co. Assr.
Wm. S. Thomson, Dist. Tax Admr.

bc: J.J. Stump, Dep. Assr.
R.B. Dickson
File (2)

Handwritten initials

FRANK M. JORDAN
SECRETARY OF STATE



SACRAMENTO

I, FRANK M. JORDAN, Secretary of State of the State of California, hereby certify:

That on the 4th day of May, 1960, pursuant to the provisions of the "Annexation of Uninhabited Territory Act of 1919," more particularly Section 31317 of the Government Code, there was filed in my office:

A copy of Ordinance No. 148 of the CITY OF BALDWIN PARK, certified by Thelma L. Balkus City Clerk.

I further certify that the 4th day of April, 1960, is stated in the certificate of said City Clerk as the date on which said ordinance was regularly passed and adopted by the legislative body of said City and

That said ordinance sets forth approval of the annexation to the CITY OF BALDWIN PARK of certain uninhabited territory, a description of the boundaries and the designation thereof as:

"Annexation No. 7"

IN WITNESS WHEREOF, I hereunto set my hand and affix the Great Seal of the State of California

this 4th day of May, 1960.

Secretary of State

ORDINANCE NO. 146

AN ORDINANCE APPROVING THE ANNEXATION OF CERTAIN UNINHABITED TERRITORY DESIGNATED "ANNEXATION NO. 7" TO THE CITY OF BALDWIN PARK

BE IT ORDAINED BY THE CITY COUNCIL OF THE CITY OF BALDWIN PARK:

WHEREAS, on the 4th day of January, 1960, the City Council of the City of Baldwin Park did pass and adopt Resolution No. 60-2, giving notice of the proposal to annex certain uninhabited territory to the City of Baldwin Park, said territory being therein designated as "Annexation No. 7", said Resolution describing the boundaries of the territory proposed to be annexed; and

WHEREAS, said Resolution No. 60-2 did contain a notice of the day, hour and place when and where the Council of the City would hear protests made by any person owning real property within the territory proposed to be annexed, the time of said hearing being not less than forty nor more than sixty days from the date of passage of said Resolution; and

WHEREAS, on the 21st day of March, 1960, at the hour of 8:00 P. M., in the Council Chambers in the City Hall of the City of Baldwin Park, County of Los Angeles, State of California, said time and place being the day, hour and place fixed in said Resolution No. 60-2 for hearing protests to the said annexation, the said City Council did hear and pass upon all protests made to the proposed annexation and did determine that protests had not been made by the owners of one-half of the value of the privately owned territory proposed to be annexed as shown by the last equalized assessment roll, nor by public owners of one-half of the value of the public owned territory proposed to be annexed as determined by said legislative body; and

WHEREAS, said territory is contiguous to the City of Baldwin Park, and is uninhabited territory in the County of Los Angeles;

NOW, THEREFORE, the said City Council of the City of Baldwin Park does hereby approve the annexation of the territory hereinafter described to the City of Baldwin Park, and does hereby further ordain that the said territory be and is hereby annexed to the City of Baldwin Park.

That said territory, the annexation of which to the City of Baldwin Park is herein approved, is all that territory situate in the County of Los Angeles, State of California, more particularly described as follows:

Beginning at the most southerly corner of Lot 178 of Tract No. 20533, as shown on map recorded in Book 540, pages 28 to 30, inclusive, of Maps, in the Office of the Recorder of the County of Los Angeles; thence southwesterly in a direct line to the most southerly corner of Lot 185 of said tract; thence southeasterly in a direct line through the most easterly corner of Lot 194 of said tract to the center line of Puente Avenue, as said center line is shown on said map; thence northeasterly along said center line to the northwesterly prolongation of the northeasterly line of Lot 173 of Tract No. 20949, as shown on map recorded in Book 573, pages 36 to 39, inclusive, of said Maps; thence southeasterly along said prolongation and continuing southeasterly along the boundary of said last mentioned tract to an angle point in the boundary of the City of Baldwin Park, as same existed on December 1, 1959; thence northeasterly, northwesterly, northeasterly and northwesterly along said last mentioned boundary to the northeasterly prolongation of the straight line portion of the northwesterly line of Lot 176 of said Tract No. 20533; thence southwesterly along said last mentioned prolongation and straight line portion and the southwesterly prolongation thereof to the northwesterly prolongation of the southwesterly line of said Lot 178; thence southeasterly in a direct line to the point of beginning.

ADOPTED by the City Council, signed by the Mayor, and attested by the City Clerk this 4th day of April, 1960.

/s/ Lynn H. Cole
Lynn H. Cole, Mayor

A T T E S T:

/s/ Thelma L. Balkus
Thelma L. Balkus, City Clerk

STATE OF CALIFORNIA)
COUNTY OF LOS ANGELES) SS:
CITY OF BALDWIN PARK)

I, THELMA L. BALKUS, City Clerk of the City of Baldwin Park, DO HEREBY CERTIFY that the foregoing Ordinance was duly and regularly introduced at a meeting of the City Council on the 4th day of April, 1960, and thereafter was duly and regularly adopted by the City Council at its regular meeting held on the 4th day of April, 1960, by the following vote:

AYES: COUNCILMEN: HOLMES, WILSON, BISHOP, LITTLEJOHN AND MAYOR COLE
NOES: COUNCILMEN: NONE
ABSENT: COUNCILMEN: NONE

Thelma L. Balkus
THELMA L. BALKUS, CITY CLERK



65-111

CITY OF BALDWIN PARK

14403 E. PACIFIC AVE. • BALDWIN PARK, CALIFORNIA

COUNTY ENGINEER
REPLY ___ AETH ___ INFO ___
REF TO

MAY 4 10 40 AM 1960

REPT TO ___ PREP REPLY ___
JAL ___ HTB ___
LBK ___ WHK ___

May 2, 1960

County Boundary Commission
County of Los Angeles
501 Hall of Records
Los Angeles 12, California

Attention: Gordon T. Nesvig
Secretary

Re: City of Baldwin Park
Annexation No. 7


Gentlemen:

Enclosed is a Map and a certified copy of Ordinance No. 146, being an Ordinance of the City Council of the City of Baldwin Park approving the Annexation of certain territory to the City known as Annexation No. 7.

Sincerely,

THELMA L. BALKUS
City Clerk

TLB:ak
Encl: (2)

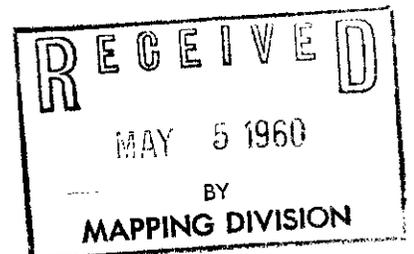



CITY OF BALDWIN PARK

14403 E. PACIFIC AVE. • BALDWIN PARK, CALIFORNIA 91706 8-1181

COUNTY ENGINEER

REPLY _____ ADMIN _____ INFO _____

REFD TO _____

REPT TO _____ DESP REPLY _____

JAL _____ HTB _____

LBK _____ WHK _____

May 2, 1960

John A. Lambie
County Engineer's Office
108 West Second Street
Los Angeles, California

Attention: Mr. R. F. Slickwir

Re: City of Baldwin Park
Annexation No. 7

Gentlemen:


Enclosed is a Map and a certified copy of our Ordinance No. 146 which pertains to approving the annexation of certain territory to the City known as Annexation No. 7

This certified copy had second reading and was approved by the City Council on April 4, 1960.

Sincerely,


THELMA L. BALKUS
City Clerk

TLB:ak
Encl: (2)

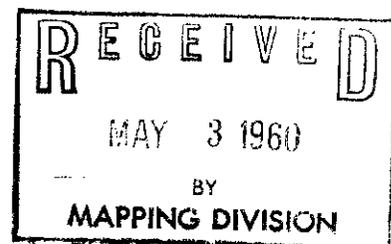


ANNEXATION NO. 7 TO THE CITY OF BALDWIN PARK

ORD. NO. 146 FILED WITH THE SECRETARY OF STATE MAY 4, 1960
CONTAINING 0.019 SQ. MI.

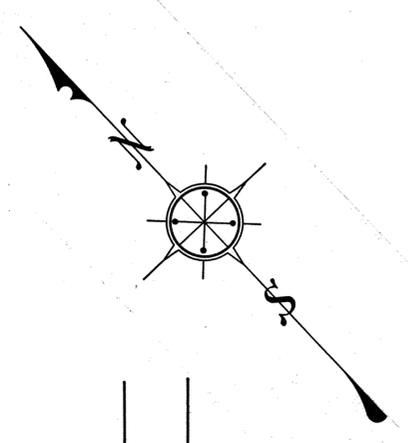

SCALE 1" = 100'
MAY 11, 1960
E. J.
G.R.N.

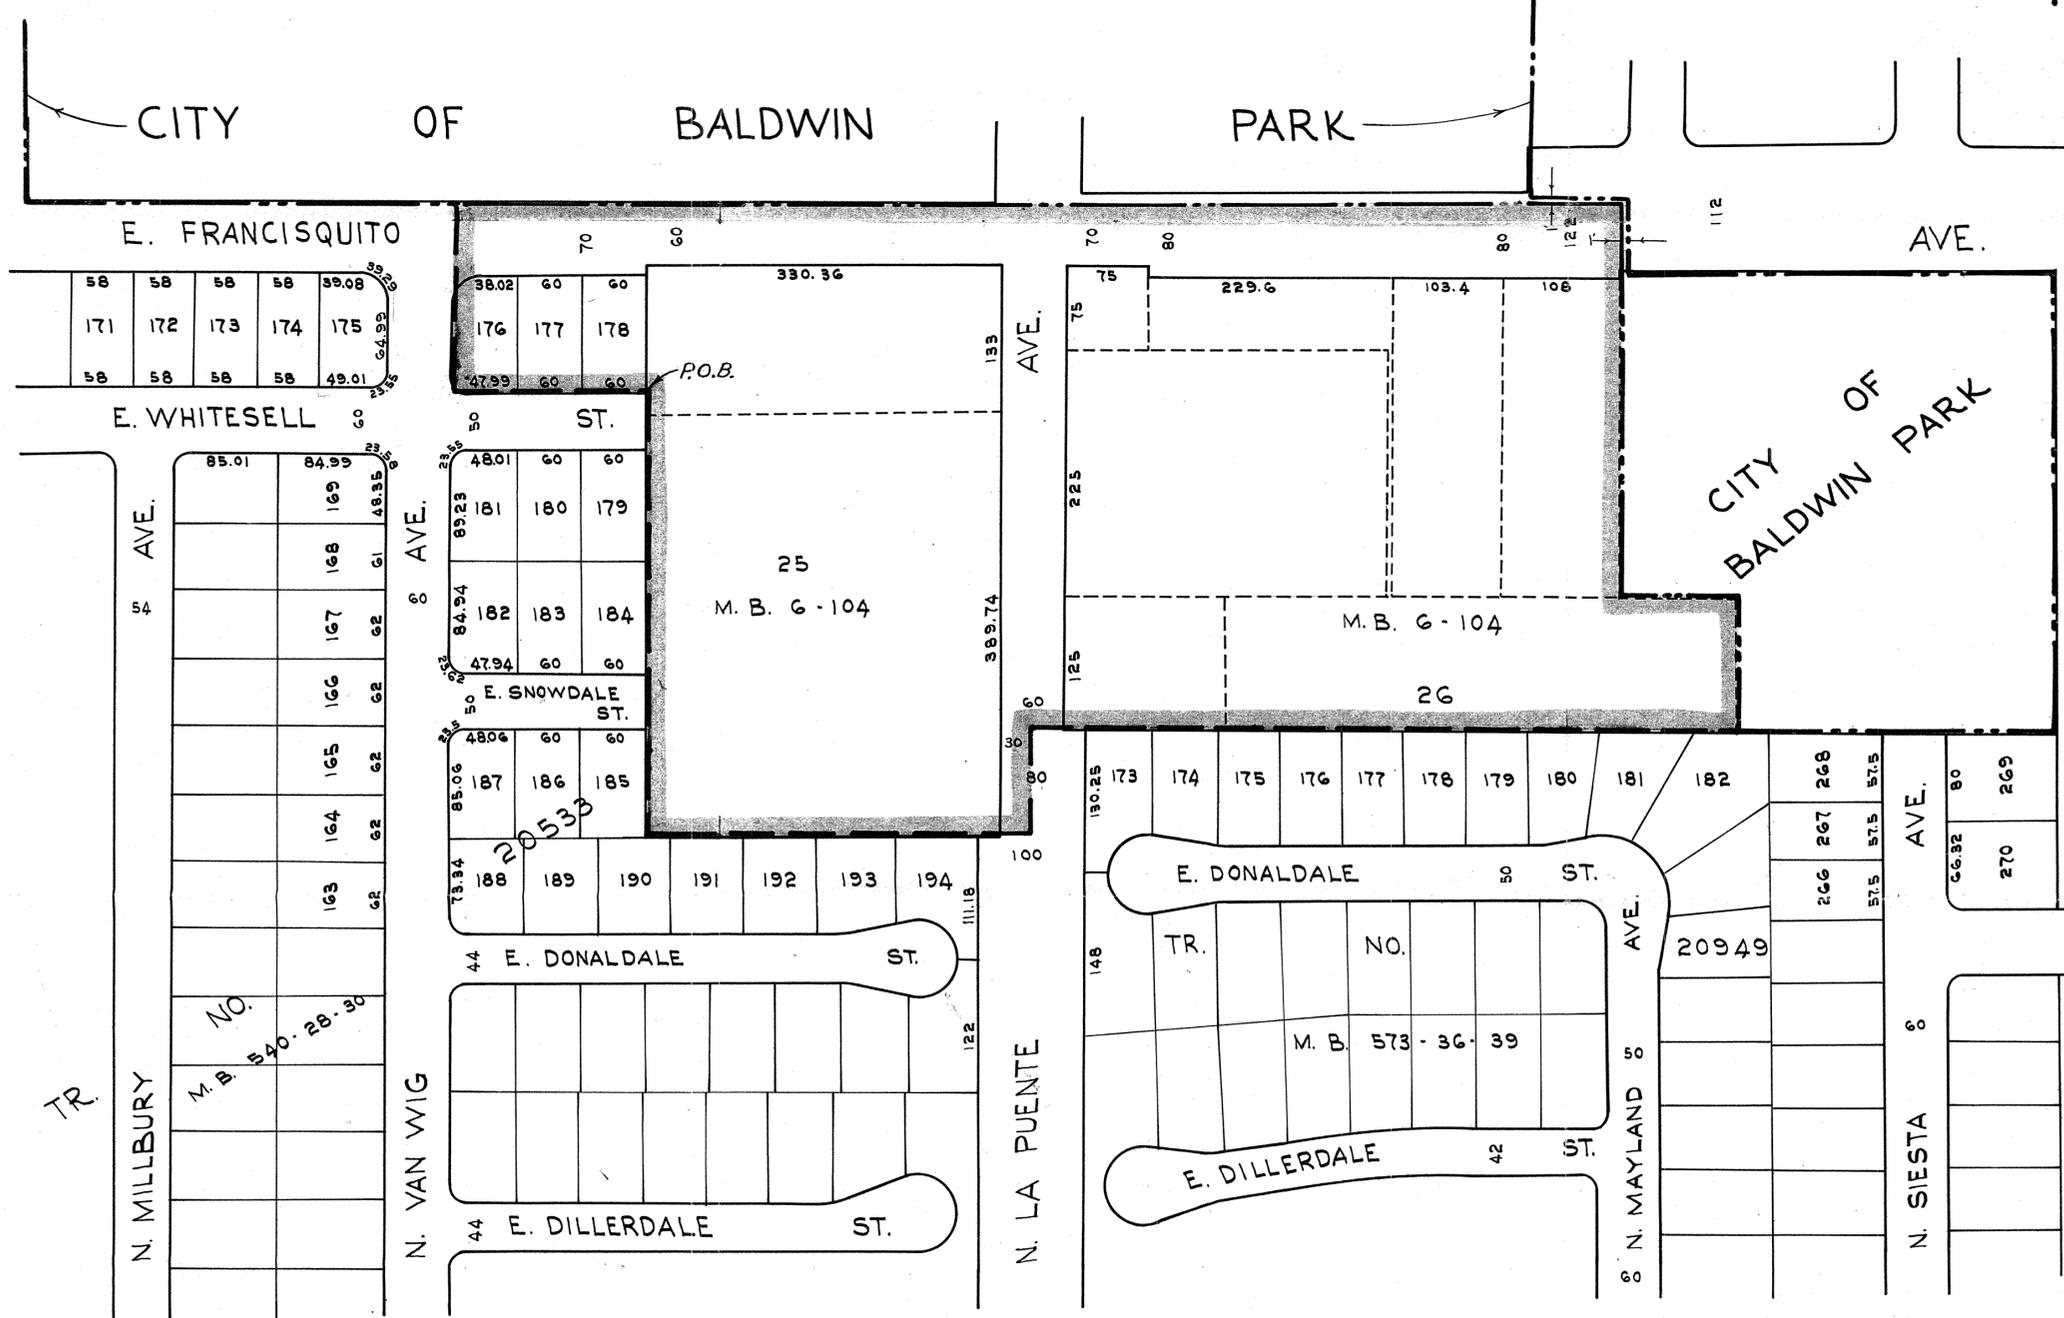

LEGEND
 PRIOR CITY BOUNDARY - - - - -
 BOUNDARY OF ANNEXATION —————

JOHN A. LAMBIE
COUNTY ENGINEER
C. S. INDEX
46 DS



Gordon T. Nesvig
Secretary

COUNTY OF LOS ANGELES
COUNTY BOUNDARY COMMISSION

501 Hall of Records
Los Angeles 12

December 17, 1959

COUNTY ENGINEER
REPLY _____ ACTN _____ INFO _____
DEC 18 4 21 PM '59
REPT TO _____ REPLY _____
JUL _____
LEA _____

- MEMBERS
- Frank G. Bonelli
Chairman
 - John R. Quinn
County Assessor
 - J. M. Lowrey
Auditor-Controller
 - Milton Breivogel
Director of
Regional Planning
 - John A. Lambie
County Engineer

Mrs. Thelma L. Balkus
City Clerk
City of Baldwin Park
City Hall
14403 East Pacific Avenue
Baldwin Park, California

Re: Proposed annexation to
the City of Baldwin Park,
Annexation No. 7

Dear Mrs. Balkus:

At the meeting held on December 17, 1959, the County Boundary Commission reviewed the boundary description and map submitted by you, with your letter of December 1, 1959, of the proposed annexation of territory to the City of Baldwin Park.


The boundaries submitted do not create islands or corridors of unincorporated territory and conform with record lines except at the corner of Van Wig Avenue and Whitesell Street. Upon recommendation of the County Engineer, revisions were made in the boundary description to provide the definiteness and certainty intended under the provisions of Section 35002 of the Government Code.

With these revisions, the County Boundary Commission approved the boundaries of the above proposed annexation. A copy of the approved revised legal description and a list of special districts involved are enclosed for your use.

Very truly yours,

GORDON T. NESVIG

GEN:rl
Enc.
cc: R. F. Flickwir
Co. Engr. Office

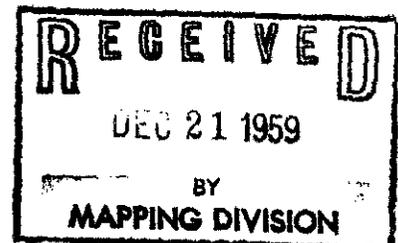

December 15, 1959

Mr. Frank G. Bonelli, Chairman
County Boundary Commission
501 Hall of Records

Attention Mr. G. T. Nesvig, Secretary

Dear Sir:

CITY OF BALDWIN PARK
"ANNEXATION NO. 7"

In compliance with your request of December 2, we have reviewed the submitted legal description of the proposed boundaries of this annexation and report as follows:

1. The boundaries conform with record lines except at the corner of Van Wig Avenue and Whitesell Street.
2. No island or corridor of unincorporated territory is created by the boundaries.
3. Other boundaries are shown in relation to the proposed boundaries of this annexation on the enclosed map.
4. The legal description as submitted requires revision to provide definiteness and certainty in accordance with Section 35002 of the Government Code.
5. Because of item 4 above, we have prepared the enclosed revised description which we recommend that the Commission approve and forward to the proponents.

All original papers regarding this matter and a list of special districts involved are enclosed.

Yours sincerely,

John A. Lambie
COUNTY ENGINEER

LDM:JEC-av
Encls.
bc: File

L. D. Moore
Division Engineer



Gordon T. Nesvig
Secretary

COUNTY OF LOS ANGELES
COUNTY BOUNDARY COMMISSION

501 Hall of Records
Los Angeles 12

December 2, 1959

COUNT ENGINEER
REPT TO _____ ACTN _____ INFO _____

REFD TO

REPT TO _____ PREP REPLY _____

BY _____ DATE _____

LBK _____ WOLA _____

MEMBERS

- Frank G. Bonelli
Chairman
- John R. Quinn
County Assessor
- J. M. Lowrey
Auditor-Controller
- Milton Breivogel
Director of
Regional Planning
- John A. Lambie
County Engineer

DEC 3 4 28 PM '59

Re: Proposed annexation to
the City of Baldwin Park,
Annexation No. 7

Mr. J. A. Lambie
County Engineer
108 West Second Street

Attention: Mr. R. F. Flickwir

CO. BDY. COMM.
DEC 16 1959 (1)

Dear Mr. Lambie:

Attached is a communication from Thelma L. Balkus, City Clerk, requesting the County Boundary Commission to check as to definiteness and certainty, in accordance with Title 4, Division 2, Part 2 of the Government Code, the boundaries of the above designated territory proposed to be annexed to the City of Baldwin Park.

Will you kindly review the description and map attached and return them with your recommendation to the County Boundary Commission.

Very truly yours,

GORDON T. NESVIG
Secretary

GTN:rl
Enc.

ENTERED
DEC 4 1959

RECEIVED
DEC 5 1959
BY
MAPPING DIVISION

DESCRIPTION OF PROPOSED
"ANNEXATION NO. 7"
TO THE CITY OF BALDWIN PARK

(Revised Description)

Beginning at the most southerly corner of Lot 178 of Tract No. 20533, as shown on map recorded in Book 540, pages 28 to 30 inclusive of Maps, in the office of the Recorder of the County of Los Angeles; thence southwesterly in a direct line to the most southerly corner of Lot 185 of said tract; thence southeasterly in a direct line through the most easterly corner of Lot 194 of said tract to the center line of Puente Avenue, as said center line is shown on said map; thence northeasterly along said center line to the northwesterly prolongation of the northeasterly line of Lot 173 of Tract No. 20949, as shown on map recorded in Book 573, pages 36 to 39 inclusive of said Maps; thence southeasterly along said prolongation and continuing southeasterly along the boundary of said last mentioned tract to an angle point in the boundary of the City of Baldwin Park, as same existed on December 1, 1959; thence northeasterly, northwesterly, northeasterly and northwesterly along said last mentioned boundary to the northeasterly prolongation of the straight line portion of the northwesterly line of Lot 176 of said Tract No. 20533; thence southwesterly along said last mentioned prolongation and straight line portion and the southwesterly prolongation thereof to the northwesterly prolongation of the southwesterly line of said Lot 178; thence southeasterly in a direct line to the point of beginning.

DESCRIPTION APPROVED
DEC 15 1959
JOHN A. LAMBIE
COUNTY ENGINEER
BY *Richard M. Cron* DEPUTY

CITY OF BALDWIN PARK

PROPOSED ANNEXATION: "Annexation No. 7"

Filed with the County Boundary Commission on December 2, 1959

DISTRICTS INVOLVED (As of above date):

Road District No. 1

Consolidated County Fire Protection District

Los Angeles County Public Library

Unified Sewer Maintenance District

Los Angeles County Flood Control District

County Lighting Maintenance District No. 1744

County Sanitation District No. 15

Baldwin Park, Park, Recreation and Parkway District

Bassett School District

Bassett School District Annex "A"

Baldwin Park Unified School District

El Monte Union High School District

Covina Union High School District BLO No. 2

**This list is prepared in compliance with Section 35002.1
of the Government Code, Added by Stats 1957 Ch 1302.**

AFFIDAVIT

Filed
No F 157

STATE OF CALIFORNIA)
) SS:
COUNTY OF LOS ANGELES)

THELMA L. BALKUS, being first duly sworn, deposes and says:

Free filed

That she is now and at all times herein mentioned was the duly appointed, qualified, and acting Clerk of the City of Baldwin Park, a municipal corporation, and ex officio Clerk of the City Council of said City.

That by proceedings under the Annexation of Uninhabited Territory Act of 1939, and amendments thereof and additions thereto, said City Council on April 4, 1960, by final adoption of its Ordinance No. 146 did annex the territory referred to in that certain certified copy of the boundary description as set forth in such proceedings and map delineating such boundary, which are annexed hereto and by this reference incorporated herein.

That all requirements of the laws relating to such proceedings have been complied with.

Witness my hand this 27 day of April, 1960.

Thelma L. Balkus
Thelma L. Balkus, City Clerk of the City Council, Baldwin Park, Los Angeles County, California.

Subscribed and sworn to before me
this 27 day of April,
1960.

Donald P. Dulan
Notary Public in and for the County of Los Angeles, State of California

(Completion)

RECORDED IN
OFFICIAL RECORDS
LOS ANGELES COUNTY CALIF.
RAY E. LEE, RECORDER
ISSO MAY 3 AM 9:22

DESCRIPTION OF PROPOSED
"ANNEXATION NO. 7"
TO THE CITY OF BALDWIN PARK

(Revised Description)

Beginning at the most southerly corner of lot 178 of Tract No. 20533, as shown on map recorded in Book 540, pages 28 to 30 inclusive of Maps, in the office of the Recorder of the County of Los Angeles; thence southwesterly in a direct line to the most southerly corner of Lot 185 of said tract; thence southeasterly in a direct line through the most easterly corner of Lot 194 of said tract to the center line of Puente Avenue, as said center line is shown on said map; thence northeasterly along said center line to the northwesterly prolongation of the northeasterly line of Lot 173 of Tract No. 20949, as shown on map recorded in Book 573, pages 36 to 39 inclusive of said Maps; thence southeasterly along said prolongation and continuing southeasterly along the boundary of said last mentioned tract to an angle point in the boundary of the City of Baldwin Park, as same existed on December 1, 1959; thence northeasterly, northwesterly, northeasterly and northwesterly along said last mentioned boundary to the northeasterly prolongation of the straight line portion of the northwesterly line of Lot 176 of said Tract No. 20533; thence southwesterly along said last mentioned prolongation and straight line portion and the southwesterly prolongation thereof to the northwesterly prolongation of the southwesterly line of said Lot 178; thence southeasterly in a direct line to the point of beginning.

STATE OF CALIFORNIA)
COUNTY OF LOS ANGELES) SS:
CITY OF BALDWIN PARK)

I, THELMA L. BALKUS, DO HEREBY CERTIFY that this is a true and exact copy of Description of Annexation No. 7 as approved on December 15, 1959, by John A. Lambie, County Engineer, County of Los Angeles, County Boundary Commission.

Thelma L. Balkus
THELMA L. BALKUS, CITY CLERK

Dated: April 29 1960.

RECORDED

2552