

OFFICE OF
COUNTY ENGINEER
AND
SURVEYOR

November 18, 1948

County Departments and Districts:

Auditor
Building and Safety
Flood Control
Forester and Fire Warden
Health
Parks and Recreation
Public Library
Regional Planning
Registrar of Voters
Road
Sanitation
Sheriff
Superintendent of Schools
Tax Collector

Subject: **Annexation to the
City of Compton**

FILE

Gentlemen:

Proceedings for **"Annexation District No. 49"**
to the City of **Compton** were filed with
the County Recorder and became effective **October 29, 1948.**

Yours truly,

C. E. ARNOLD
County Engineer and Surveyor

By *Oliver D. Keese*
Oliver D. Keese
Office Engineer

Date **November 16, 1948**

Annexation **"Annexation District No. 49"**

City **City of Compton**

Effective **October 29, 1948**

Territory covered by this annexation was automatically affected as follows:

Road District No. 4 - - - - - **Withdrawn from**

L. A. County Public Library Tax - - - - - **No change**

Metropolitan Water District - - - - - **Added to**

L. A. County Flood Control District - - - - - **No change**

County Sanitation District No. 1 - - - - - **No change**

Sewer Maintenance District **Willowbrook**
(1927 Act) - - - - - **Withdrawn from ***

Lighting District - - - - - **None**

Lighting Maintenance District - - - - - **None**

County Fire Protection District **Florence-**
Southwest - - - - - **Withdrawn from ****

School Districts:

Enterprise School District - - - - - **Withdrawn from *****

Compton City School District - - - - - **Added to**

Compton Union High School District - - - - - **No change**

Compton Jr. College District - - - - - **No change**

Other Districts:

None

Judicial Townships:

Compton Judicial Township - - - - - **No change**

Remarks:

A map showing this annexation is attached.

* **There are no outstanding water contracts to be modified or cancelled per N. F. Bravender November 12, 1948.**

** **Water contracts modified as of Oct. 26, 1948 per letter from County Fire Warden dated Nov. 12, 1948.**

*** **In accordance with County Counsel opinion and information from the County Auditor's office, the annexed territory is not subject to school district taxes for "Bond Levies Only".**

"ANNEXATION DISTRICT NO. 29"
to the City of Compton
(Inhabited Territory)

(Under State. 1911:587, Lot 5159, Pearson's General Lease)

By an election held September 7, 1948; Ordinance No. 722 of the City of Compton, adopted September 21, 1948, approving the annexation; notice filed with the Secretary of State October 16, 1948; affidavit, etc., filed with the County Recorder October 27, 1948, the following described territory was annexed:

Beginning at a point in the easterly line of Central Avenue, said point being the northwesterly corner of the boundary of the City of Compton as established by Annexation District No. 28 to said city; thence northerly along said easterly line of Central Avenue to a point of intersection with the easterly prolongation of the northerly line of Tract No. 12999 as shown on map thereof, recorded in Book 258, Pages 42 to 44 inclusive of Maps, Records of Los Angeles County; thence westerly along the said northerly line and said easterly prolongation thereof to the northwesterly corner of said tract; thence southerly along the westerly line of said Tract, 1321.71 feet; thence north $89^{\circ}26'26''$ East 3.55 feet; thence south $0^{\circ}3'7''$ East 1.22 feet; thence easterly along the southerly boundary of said Tract and its easterly prolongation to a point of intersection with the easterly line of Central Avenue, said easterly line being the now-existent westerly boundary of the City of Compton; thence northerly along said westerly boundary to the point of beginning.


"ANNEXATION DISTRICT NO. 49" TO THE CITY OF COMPTON (INHABITED TERRITORY)



SCALE 1" = 300'
RAJ 9-22-48

N. E. $\frac{1}{4}$, FRAC. SEC. 17
T. 3 S., R. 13 W., S. B. M.

AREA = 0.094 SQ. MI.

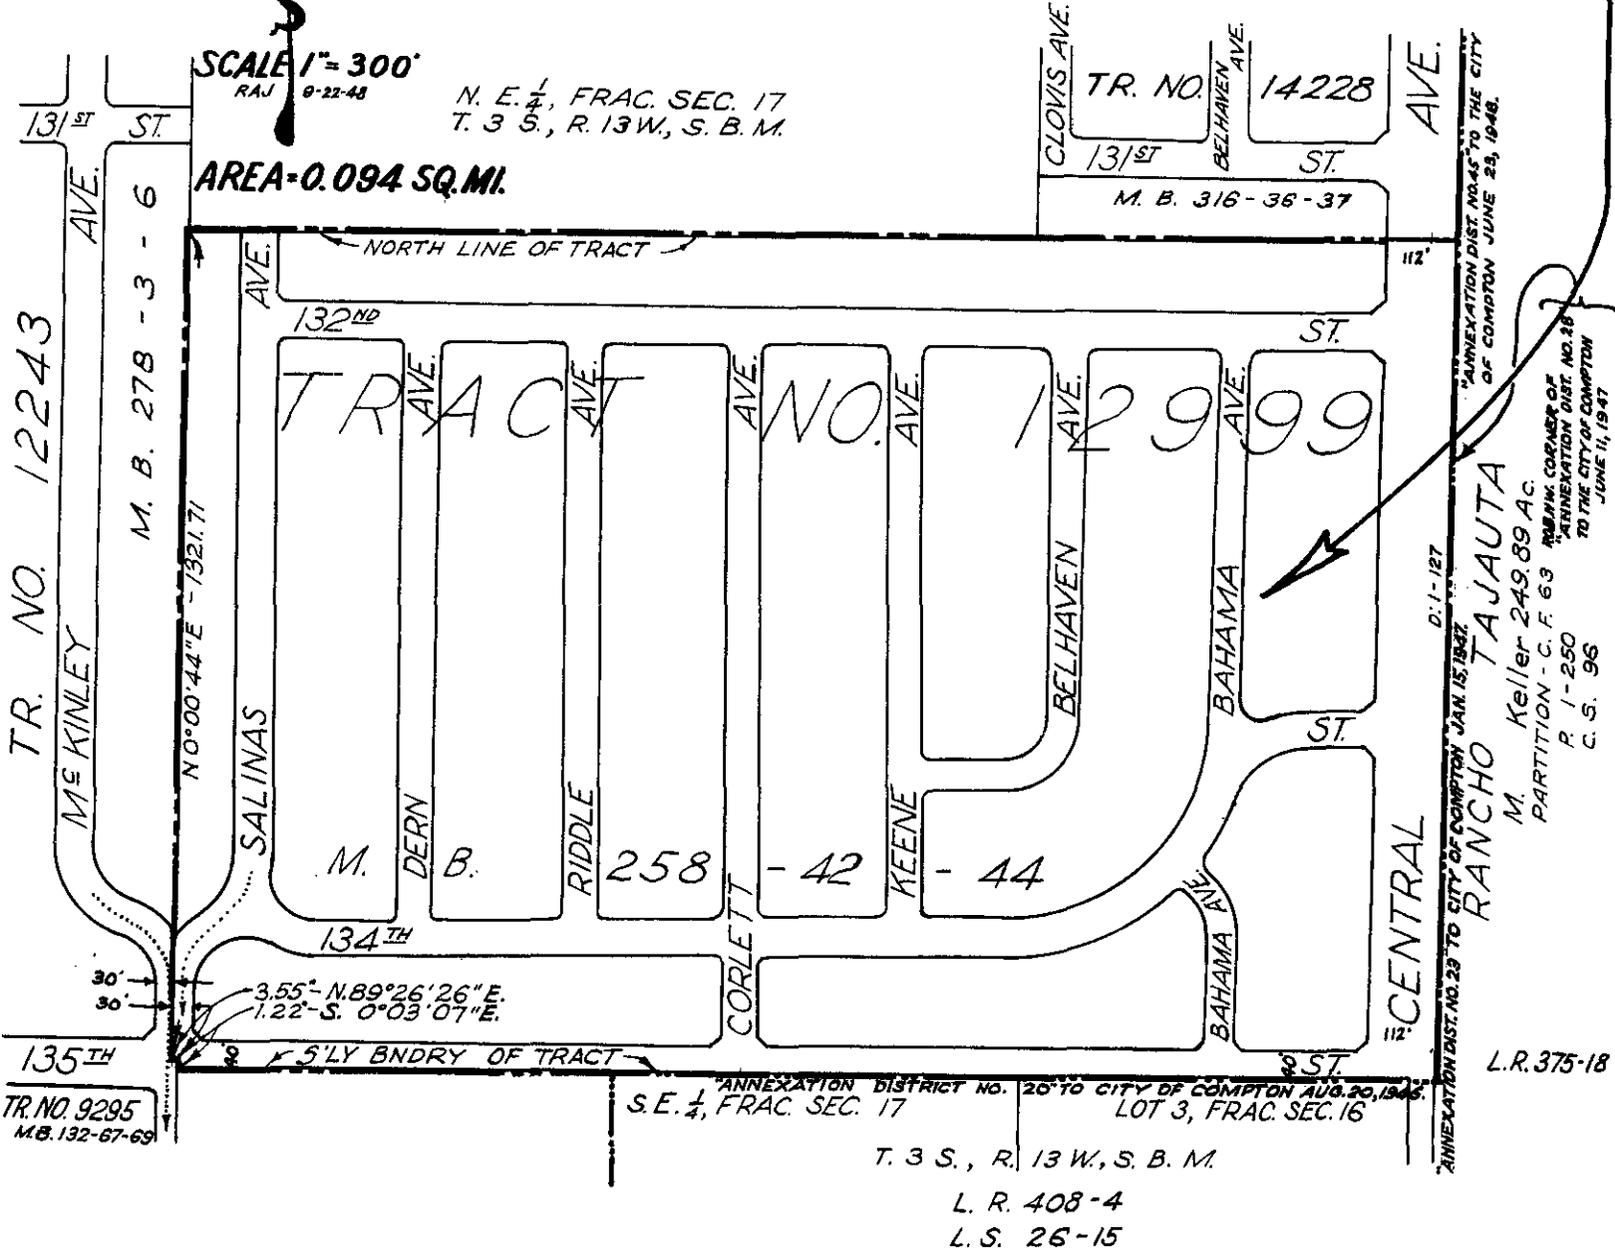

ANNEXATION DIST. NO. 45 TO THE CITY OF COMPTON JUNE 23, 1948.
ANNEXATION DIST. NO. 28 TO THE CITY OF COMPTON JUNE 11, 1947.

RANCHO TAJAUTA
M. Keller 249.89 AC.
PARTITION - C. F. 63
R. 1-250
C. S. 96

ANNEXATION DIST. NO. 29 TO CITY OF COMPTON JAN. 15, 1947.
ANNEXATION DIST. NO. 20 TO CITY OF COMPTON AUG. 20, 1945.
L.R. 375-18

ANNEXATION DISTRICT NO. 20 TO CITY OF COMPTON AUG. 20, 1945.
S. E. $\frac{1}{4}$, FRAC. SEC. 17
LOT 3, FRAC. SEC. 16
T. 3 S., R. 13 W., S. B. M.
L. R. 408-4
L. S. 26-15

FILED WITH THE SECRETARY OF STATE OCT. 26, 1948.
FILED WITH THE COUNTY RECORDER OCT. 29, 1948
EFFECTIVE DATE. DOC. NO. 2097. FILE NO. 254-A.
C. E. ARNOLD
COUNTY SURVEYOR
C. S. INDEX 26 (c-2)

Sec. of States date: 26th day of October 48
ord. no. of City annexing:

That on the 26th day of Oct. 1948 pursuant to the provisions of the "Municipal Corporation Annexation Act" approved June 11, 1913, as amended (Act 5159 of Deering's General Laws), there was filed in my office the Cert of the City Clerk, City of Compton in the matter, annexation to sd City of uninhabited territory designated as:
Annexation District No. 49

Further certify the sd cert sets forth the fol:

Sept. 7-48, as the date, election held in sd territory at which a majority --

Sept. 21, 1948 as the date of passage of Ordinance No 732 approving the annexation

Seal - 26th day of Oct. 1948


ANNEXATION OF CITY OF COMPTON-DOCUMENT NO. 2097-FILE NO. 254-A-OCTOBER 29, 1948

ANNEXATION DISTRICT NO. 49 - Inhabited Territory

BOUNDARY DESCRIPTION: The boundaries of the territory to be annexed to the City of Compton as Annexation District No. 49, are specifically described as follows:

Beginning at a point in the easterly line of Central Avenue, said point being the northwesterly corner of the boundary of the City of Compton as established by Annexation District No. 28 to said City; thence northerly along said easterly line of Central Avenue to a point of intersection with the easterly prolongation of the northerly line of Tract No. 12999 as shown on map thereof, recorded in Book 258, pages 42 to 44 inclusive of Maps, Records of Los Angeles County; thence westerly along the said northerly line and said easterly prolongation thereof to the northwesterly corner of said tract; thence southerly along the westerly line of said tract 1321.71 feet; thence north $89^{\circ} 26' 26''$ East 3.55 feet; thence South $04^{\circ} 3' 07''$ East 1.22 feet; thence easterly along the southerly boundary of said Tract and its easterly prolongation to a point of intersection with the easterly line of Central Avenue, said easterly line being the now-existent westerly boundary of the City of Compton; thence northerly along said westerly boundary to the point of beginning.

HWS
DK

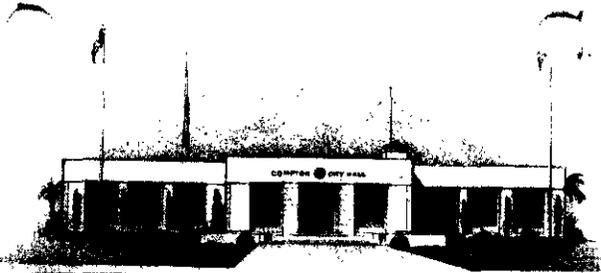

OFFICE OF
MRS. CLYDE J. HARLAN
CITY CLERK

CITY OF COMPTON
CALIFORNIA

PHONES:
NEWMARK 1-6106
NEVADA 6-2242

October 27, 1948

RECEIVED

NOV 1 1948

Alfred Jones, County Surveyor
315 Civic Center Bldg.
Los Angeles 12, Calif.

C. E. ARNOLD
County Surveyor & County Engineer
Referred to DK
For AK

Attn: R. F. Flickwir

Dear Sir:

Two certified copies of Ordinance 732 of the City of Compton and two copies of the map delineating the boundaries of the annexation of the territory designated as Annexation No. 49 of the City of Compton, are enclosed.

The necessary papers have been sent to the Secretary of State and to the County Recorder for filing.

Very truly yours,

MRS. CLYDE J. HARLAN, CITY CLERK

By Eleanor Cicotta

AK
DK
AK

File 254 A contains an affidavit claiming all requirements complied with
& attached thereto are certified description, certified ordinance* and a map*
*we have similar copies

I hereby certify that this is a true and correct copy of Ordinance 722 adopted by the City Council of the City of Compton on September 21, 1948, and that the original of same is now on file in the office of the City Clerk of said City.

Dated this 25th day of October, 1948.

MRS. CLYDE J. HARLAN, CITY CLERK

Eleanora A. Cinco

ORDINANCE NO. 722
AN ORDINANCE OF THE CITY
OF COMPTON, CALIFORNIA, APPROVING
THE ANNEXATION OF CERTAIN
TERRITORY HERETOFORE SEPARATELY
OWNED AND UNINCORPORATED AS
AN PART OF THE CITY OF COMPTON

Section 1. That the annexation of said territory heretofore described is hereby approved and said territory is hereby annexed to, incorporated in, and made a part of the City of Compton, a municipal corporation; and

WHEREAS, the City Council of the City of Compton did receive a report or recommendation from the Planning Commission of the City of Compton recommending said annexation and thereafter the legislative body of the City of Compton, to wit: the City Council, did give its consent to such proposed annexation, and

WHEREAS, said City Council did on or about the 18th day of July, 1948, adopt a resolution giving notice of and declaring its intention to call a special election; and

WHEREAS, said Council did thereafter, to wit, on the 3rd day of August, 1948, adopt an ordinance ordering, proclaiming, calling, giving notice of and providing for the holding of a special election for the purpose of submitting to the electors residing in said territory hereinafter described the question of whether or not such territory should be annexed to, incorporated in, and made a part of said City of Compton; and

Section 2. That the City Clerk of the City of Compton is hereby directed to file in the office of the Recorder of Los Angeles County an affidavit stating that all requirements of the laws pertaining to such proceedings have been complied with, and shall also accompany said affidavit with a certified copy of the boundary description, set forth in such annexation proceedings, and also by a map delineating such boundary.

ADOPTED this 21st day of September, 1948.

HARRY T. LAUGHRAN,
Mayor of the City of Compton

ATTEST:
MRS. CLYDE J. HARLAN,
City Clerk of the City of Compton
State of California

County of Los Angeles) ss.
City of Compton)
I, Mrs. Clyde J. Harlan, City
Clerk of the City of Compton,
hereby certify that the foregoing
ordinance was adopted by the
Council of the City of Compton,
signed by the Mayor, and attest-
ed by the City Clerk at a regular
meeting thereof held on the 21st
day of September, 1948.

That said Ordinance was adopt-

ed by the following vote, to wit:
AYES: Councilmen--Bovee, Cos-
gray, Foster, Whitaker, Laugh-
arn.

NOES: Councilmen--None.

ABSENT: Councilmen--None.

MRS. CLYDE J. HARLAN,
City Clerk of the City of Compton

By Eleanor A. Cincotta,
Deputy.

File No. 4162.

Publish: Sept. 23, 1948.