

November 16, 1956

Mr. Fred P. Hart
Associate Valuation Engineer
Valuation Division
State Board of Equalization
Sacramento 14, California

Dear Sir:

CITY OF GLENDORA
MAYOR'S ANNEXATION DISTRICT NO. 12 (REVISED)

The attached report of the proceedings for a masterly annexation District No. 12 (revised) to the City of Glendora supersedes our report to you of March 14, 1956, and supplements our report of June 6, 1956.

Proceedings for the corrected boundary were completed under the provisions of Sections 50150 to 50200 of the Government Code (added Stats. 1955, Chapter 726), and the annexed territory became a part of the city on September 18, 1956 when the proceedings were filed by the Secretary of State.

This statement, with the enclosed tabulation, legal description of boundary and map of the annexation, is submitted to you for filing in compliance with the provisions of Title 5, Division 2, Part 1, Chapter 3 (Section 5400 et seq.) of the Government Code.

Yours very truly

John A. Lambie
Council Member

City of Glendora

Carol A. Harris
Division Engineer

Attachments

Encl. (3)

cc: J.R. Quinn, Dep. Assr.
Ed. A. Thomson, Dist. Tax Assr.

cc: J.J. Stump, Dep. Assr.
R. B. Dickson
File (2)

JOHN A. LAMBIE
COUNTY ENGINEER
FORD S. DODDS
CHIEF DEPUTY

COUNTY OF LOS ANGELES
DEPARTMENT OF COUNTY ENGINEER
MAPPING DIVISION
108 WEST SECOND STREET
LOS ANGELES 12, CALIFORNIA
MADISON 9-4747

HAROLD A. HARRIS
DIVISION ENGINEER
L. D. MOORE
ASSISTANT DIVISION ENGINEER

November 16, 1956

SUBJECT: City of Glendora
"Easterly Annexation District (Revised)
No. 12"

County Departments and Districts

Auditor
Flood Control
Forester and Fire Warden
Health-Division of Vital Records
Parks and Recreation
Public Library
Regional Planning
Registrar of Voters
Road
Sanitation
Sheriff
Superintendent of Schools
Tax Collector
Judicial District
California Highway Patrol
Los Angeles City Board of Education

Gentlemen:

The attached report of the proceedings for "Easterly Annexation District No. 12" - (Revised) to the City of Glendora supersedes our report to you of March 14, 1956, and supplements our report of June 4, 1956.

Proceedings for the corrected boundary were completed under the provisions of Sections 50190 to 50200 of the Government Code (Added Stats. 1955, Chapter 766), and the annexed territory became a part of the city on September 18, 1956 when the proceedings were filed with the County Recorder.

Yours very truly,

John A. Lambie
COUNTY ENGINEER

Harold A. Harris
Division Engineer

Annexation "Easterly Annexation District No. 12" (Revised)

City of Glendora

County Recorder

Filed with the ~~Secretary of State~~ September 18, 1956

Territory covered by this annexation was automatically affected as follows:

Road District No. <u> 1 </u>	Withdrawn From
L. A. County Public Library Tax	Withdrawn From
Metropolitan Water District	No Change
L.A. County Flood Control District	No Change
County Sanitation District No. <u> 22 </u>	No Change
Sewer Maintenance District	None
Lighting District	None
Lighting Maintenance District	None
County Fire Protection District <u>Consolidated</u>	No Change
School Districts:	
Glendora School District	No Change
Citrus Union High School District	No Change

Other Districts:

Pomona Valley Municipal Water District No Change

Judicial Districts:

Citrus Judicial District No Change

Remarks:

CITY OF GLENDORA
EASTERLY ANNEXATION DISTRICT NO. 12
(Revised and Corrected)

UNINCORPORATED TERRITORY
(Under Government Code Section 55300 et seq.)

Pursuant to a Resolution of the City of Glendora initiating proceedings; Ordinance No. 517 of the City adopted January 23, 1956 approving the annexation as revised (under Government Code Section 55313.5) Resolution No. 127 of the City adopted August 13, 1956 correcting the boundary lines (under Government Code Section 55190 et seq.), filed with the Secretary of State August 21, 1956; and Affidavit of Completion filed with said Secretary of State September 17, 1956 (effective date), the following is said territory, as Annexed:


That portion of the southeast one-quarter of section 29, Township 1 North, Range 1 East, San Bernardino Base and Meridian, County of Los Angeles, State of California, described as follows:

Beginning at the southwest corner of the north one-half of the north one-half of the southeast one-quarter of the above mentioned section 29; thence easterly along the southerly line of the aforesaid north one-half of the north one-half to a point 169.00 feet westerly, measured at right angles from the easterly line of said section 29; thence northerly along a line parallel with and 169.00 feet westerly, measured at right angles from the last mentioned easterly line to the northerly line of the southeast one-quarter of the southeast one-quarter of said section 29; thence westerly along said last mentioned northerly line to its intersection with a line that is parallel with and 376.00 feet westerly, measured at right angles from said easterly line of section 29; thence northerly along said last mentioned parallel line, 376.00 feet westerly of the easterly line of said section 29, to its intersection with the northerly line of the south one-half of the south one-half of the northeast one-quarter of the southeast one-quarter of said section 29; thence westerly along said last mentioned northerly line to a point of intersection with a line, said line being parallel with and distant easterly, measured at right angles, 240.59 feet from the westerly line of the east ten (10) acres of the south one-half of the south one-half of the north one-half of the southeast one-quarter of said section 29; thence southerly along said last mentioned parallel line to its intersection with a line that is parallel with and 243.50 feet southerly, measured at right angles, from said last mentioned northerly line; thence westerly along said last mentioned parallel line to the westerly line of the northeast one-quarter of the southeast one-quarter of said section 29, said line being in the boundary of the City of Glendora as same existed on September 15, 1955; thence southerly along said last mentioned westerly line and City boundary line and the westerly line of the southeast one-quarter of the southeast one-quarter of said section 29 to the point of beginning.

"EASTERLY ANNEXATION DISTRICT NO. 12" (Revised)

Uninhabited Territory to the City of Glendora

Filed with the County Recorder: September 18, 1956
 Containing 0.024 Sq. Miles
 C.S. Index: 48-(B-2)

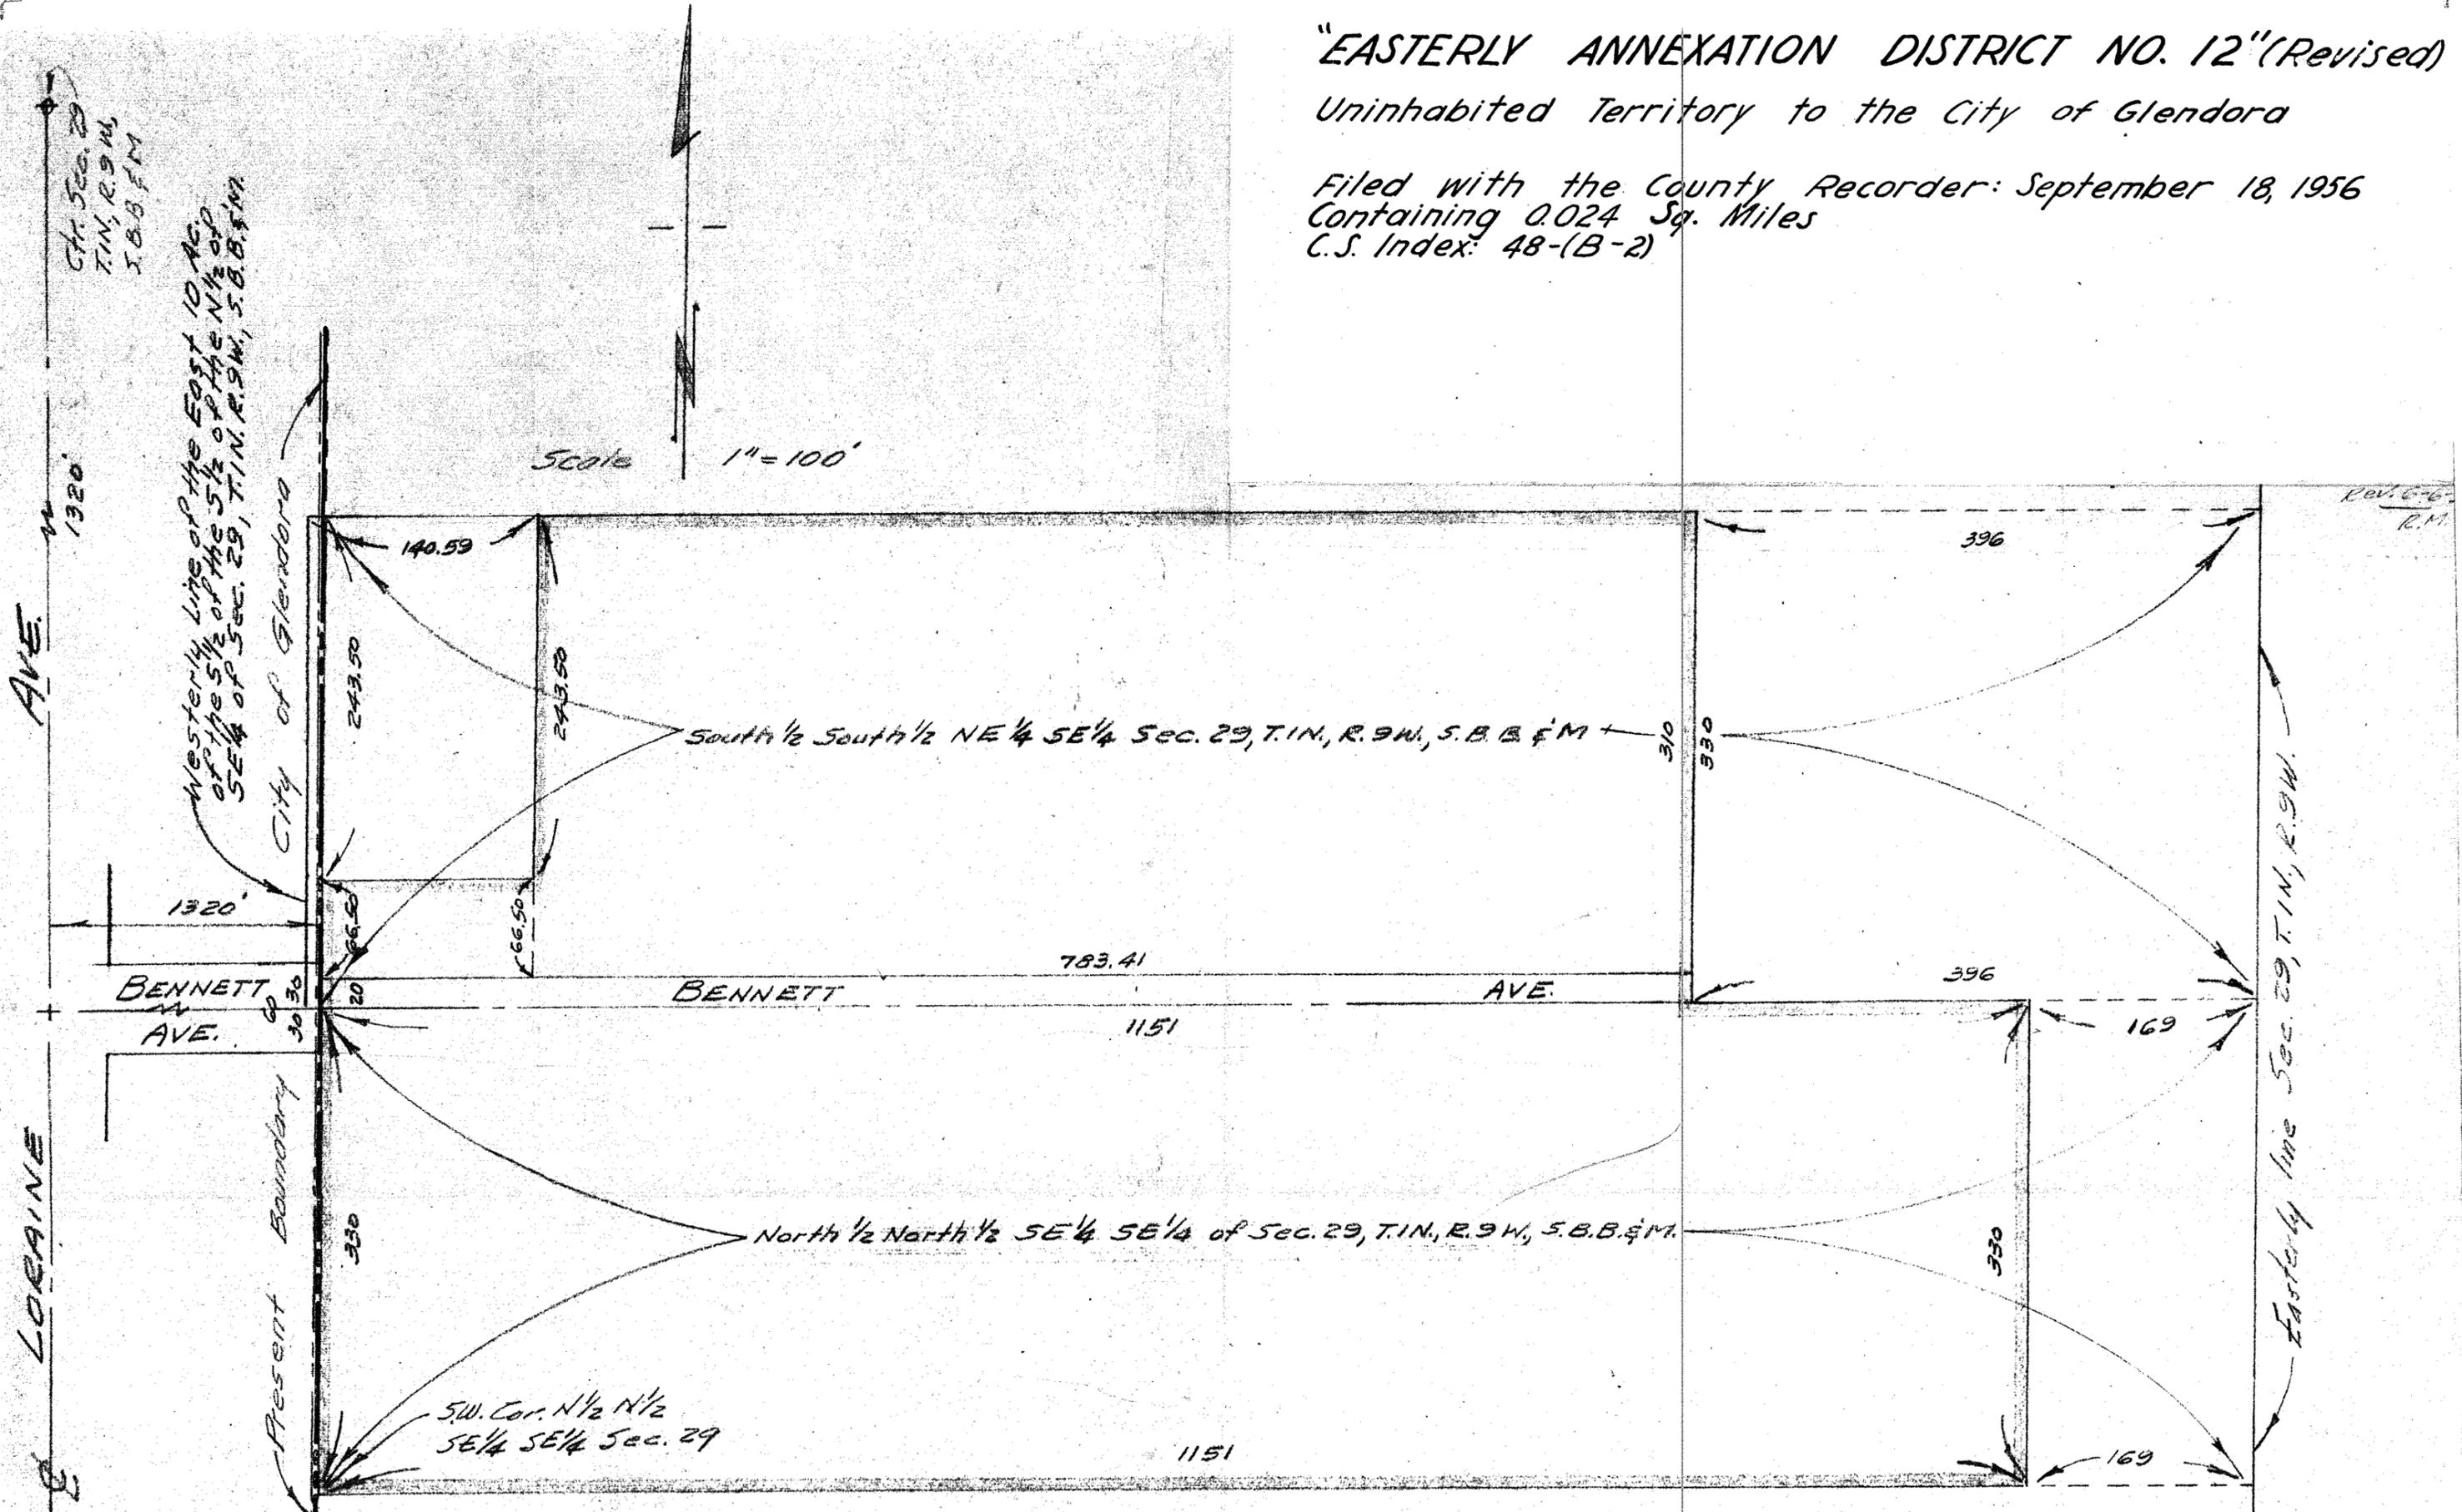

Present Boundary City of Glendora shown thus: - - - - -
 Proposed Boundary Easterly Annexation Dist. No. 12 shown shaded.

January 17, 1957

Mr. Fred P. Hart
Associate Valuation Engineer
Valuation Division
State Board of Equalization
Sacramento 14, California

Dear Sir:

CITY OF GLENDORA, OF THE BELOW
LISTED ANNEXATIONS CONCERNING
WITHDRAWALS FROM CONSOLIDATED COUNTY
FIRE PROTECTION DISTRICT.

Supplementing our reports to you regarding the effects on special taxing districts of the following annexations to the City of Glendora in which we stated that these annexations had no automatic effect on the boundaries of Consolidated County Fire Protection District, we further report as follows:

<u>Annexations</u>	<u>Resolution No.</u>	<u>Date of our report</u>
Westerly Annexation Dist. No. 12	1340	September 26, 1955
Westerly Annexation Dist. No. 13	1341	December 12, 1955
Easterly Annexation Dist. No. 8	1342	August 25, 1955
Easterly Annexation Dist. No. 9	1343	September 27, 1955
Easterly Annexation Dist. No. 10	1344	September 21, 1955
Easterly Annexation Dist. No. 11	1345	January 16, 1956
Easterly Annexation Dist. No. 13	1346	January 11, 1956
Easterly Annexation Dist. No. 14	1347	January 30, 1956
High School		
Easterly Annexation Dist. No. 15	1348	January 30, 1956
Sellers School		
Easterly Annexation Dist. No. 12	1349	November 16, 1956
Easterly Annexation Dist. No. 16	1350	October 16, 1956
Easterly Annexation Dist. No. 17	1351	August 16, 1956
Southerly Annexation Dist. No. 3	1352	May 31, 1955
Southerly Annexation Dist. No. 8	1354	July 27, 1955
Southerly Annexation Dist. No. 9	1355	September 30, 1955
Southerly Annexation Dist. No. 11	1356	December 21, 1955
Southerly Annexation Dist. No. 16	1358	November 23, 1956
Southerly Annexation Dist. No. 17	1359	November 23, 1956
Northerly Annexation Dist. No. 3	1360	July 20, 1956
Northerly Annexation Dist. No. 7	1361	December 19, 1956
Northerly Annexation Dist. No. 6	1367	December 20, 1956
Easterly Annexation Dist. No. 18	1368	December 20, 1956

Mr. Fred P. Hart

January 17, 1957
Page 2

On December 20, 1956, the City Council of the City of Glendora passed these resolutions withdrawing from Consolidated County Fire Protection District all those portions of said district within the above annexations.

Certified copies of this Resolution were filed with the County Assessor on December 21, 1956, with your office on December 28, 1956, with the Registrar of Voters on December 19, 1956, and with the Board of Supervisors on January 2, 1957, completing the filings required under Section 14540 of the Health and Safety Code.

Inasmuch as there are no water contracts to be modified or cancelled, as required by Section 14548 of the Health and Safety Code, the withdrawal is effective as of January 2, 1957, being the last date mentioned above.

Yours sincerely,

John A. Lambie
COUNTY ENGINEER

ORIGINAL SIGNED

Harold A. Harris
Division Engineer

HAH:HEH-at

cc: Board of Supervisors
City Clerk of Glendora
Auditor
J.R. Quinn, Co. Assessor
K.E. Klinger

bc: R.B.D.
H.B.C.
J.J.S.
F.S.D.
File (3)

January 7, 1957

Mr. E. E. Krieger
County Forester and Fire Warden
1320 North Eastern Avenue
Los Angeles 54, California

Dear Sir:

CONSOLIDATED COUNTY FIRE PROTECTION
DISTRICT WITHDRAWALS. CITY OF GLENDORA

On December 20, 1956, the City Council of the City of Glendora passed a number of Resolutions withdrawing from Consolidated County Fire Protection District all those portions of said district within the following annexations to said city.

Resolution No's.

Annexations

1340	Easterly Annex No. 12
1341	Easterly Annex No. 13
1342	Easterly Annex No. 8
1343	Easterly Annex No. 5
1344	Easterly Annex No. 10
1345	Easterly Annex No. 11
1346	Easterly Annex No. 13
1347	Easterly Annex No. 14
1348	Easterly Annex No. 15
1349	Easterly Annex No. 17
1350	Easterly Annex No. 16
1351	Easterly Annex No. 17
1352	Southerly Annex No. 3
1353	Southerly Annex No. 7
1354	Southerly Annex No. 8
1355	Southerly Annex No. 9
1356	Southerly Annex No. 11
1357	Southerly Annex No. 14
1358	Southerly Annex No. 16
1359	Southerly Annex No. 17
1360	Northerly Annex No. 3
1361	Northerly Annex No. 7
1365	Easterly Annex No. 18
1366	Northerly Annex No. 6

Mr. A. E. Glinger

January 7, 1957
Page 2

Certified copies of these Resolutions were filed with the County Assessor on December 21, 1956, with the State Board of Equalization on December 28, 1956, with the Board of Supervisors on January 2, 1957, and with the County Clerk December 19, 1956, completing the filings under Section 14540 of the Health and Safety Code.

Will you please inform us as to whether or not there are any water contracts to be modified or cancelled in the area covered by these annexations, so that we may notify the State Board of Equalization that the provisions of Section 14548 of the Health and Safety Code regarding these contracts have been complied with and the withdrawal is complete.

Yours sincerely,

John A. Lambie
COUNTY ENGINEER

ORIGINAL SIGNED

Harold A. Harris
Division Engineer

HAN:HEM-ot

cc: J.R. Quinn, Co. Assessor
P.F. Hart
F.S. Bodds
R.B. Dickson
File (2)

August 1, 1956

RE: RESOLUTION NO. 1280 -
CITY OF GLENDORA, PETITIONING
COUNTY FOR CORRECTION OF
BOUNDARY LINES OF EASTERLY
ANNEXATION DISTRICT NO. 12
TO THE CITY OF GLENDORA

Hon. J. Lonnie Crumplet
City of Glendora
Glendora, California

Dear Mayor Crumplet:

At the meeting of the Board of Supervisors on
July 31, 1956 the subject resolution was presented and
a resolution was adopted consenting to the relocation,
as requested.

Enclosed is a certified copy of the Resolution.

Very truly yours,

James S. Allison
JAMES S. ALLISON
Chief Clerk

enc. cc. resol

JSA/SM/epa

cc-Attorneys Allard, Shelton
and O'connor
Suite 313, California
Bank Building
Pomona, California

County Engineer



JAMES S. ALLISON
CHIEF CLERK OF THE BOARD

County of Los Angeles

Board of Supervisors

501 Hall of Records

Los Angeles 12

Mutual 9211

MEMBERS OF THE BOARD

BURTON W. CHACE
CHAIRMAN

HERBERT C. LEGG

KENNETH HAHN

JOHN ANSON FORD

ROGER W. JESSUP

TUESDAY, JULY 31, 1956

The Board met in regular session. Present: Supervisors Burton W. Chace, Chairman presiding, Kenneth Hahn, John Anson Ford and Roger W. Jessup; and Harold J. Ostly, Clerk, by James S. Allison, Deputy Clerk. Absent: Supervisor Herbert C. Legg.

* * * *

275

IN RE BOUNDARIES BETWEEN CITY OF GLENDORA AND COUNTY OF LOS ANGELES: RESOLUTION CONSENTING TO CORRECTION OF DESCRIPTION AND BOUNDARIES OF EASTERLY ANNEXATION DISTRICT NO. 12 TO THE CITY OF GLENDORA.

A communication from the City of Glendora, signed by R. R. Baiotto, City Clerk, dated July 19, 1956, enclosing certified copy of Resolution No. 1280, adopted by the City Council of said City on July 17, 1956, petitioning the Board and requesting that the boundaries and description of Easterly Annexation District No. 12 be corrected to show the correct boundaries of said district, and enclosing copy of report of the County Boundary Commission, dated June 27, 1956, regarding said boundaries, - is presented; and on motion of Supervisor Jessup, unanimously carried, it is ordered that the following resolution be and the same is hereby adopted:

WHEREAS, at the time that the City Council of the City of Glendora held public hearings on the proposal to annex Easterly Annexation District No. 12 to the City of Glendora, a property owner, owning less than 5% of the area encompassed within the proposed annexation, objected thereto, and pursuant to Section 35313.5 of the Government Code of the State of California, the City Council voted to exclude the area of the objecting property owner, which area was less than 5% of the total area proposed to be annexed. In the course of redefining and redescribing the area to be annexed, a minor error was made in the legal description of the property to be included in Easterly Annexation District No. 12, which error has now been discovered and which error is a minor error and involves an area of less than one acre in area; and

WHEREAS, a petition requesting authority to correct said description and the boundary line between the City of Glendora and the County of Los Angeles under the provisions of Article 8, Part 1, Division 1, Title 5, of the Government Code of the State of California has heretofore been presented to the Los Angeles County Boundary Commission and at a meeting held on June 27, 1956, the County Boundary Commission reviewed the description and map submitted with that petition and approved the corrected boundaries of Easterly Annexation District No. 12 as said corrected boundaries are hereinafter set forth; and

WHEREAS, The City Council of the City of Glendora has petitioned the Board of Supervisors of the County of Los Angeles and requested that the boundaries and description of Easterly Annexation District No. 12 be corrected under the provisions of Article 8, Chapter 1, Part 1, Division 1, Title 5, of the Government Code of the State of California, to show the correct boundaries of Easterly Annexation District No. 12 to the City of Glendora to be as follows:

That portion of the Southeast one-quarter of Section 29, Township 1 North, Range 9 West, San Bernardino Base and Meridian, County of Los Angeles, State of California, described as follows:

Beginning at the Southwest corner of the North one-half of the North one-half of the Southeast one-quarter of the Southeast one-quarter of the above mentioned Section 29; thence easterly along the southerly line of the aforesaid North one-half of the North one-half to a point 169.00 feet westerly, measured at right angles from the easterly line of said Section 29; thence northerly along a line parallel with and 169.00 feet westerly, measured at right angles from the last mentioned easterly line to the northerly line of the Southeast one-quarter of the Southeast one-quarter of said Section 29; thence westerly along said last mentioned northerly line to its intersection with a line that is parallel with and 396.00 feet westerly, measured at right angles from said easterly line of Section 29; thence northerly along said last mentioned parallel line, 396.00 feet westerly of the easterly line of said Section 29, to its intersection with the northerly line of the South one-half of the South one-half of the Northeast one-quarter of the Southeast one-quarter of said Section 29; thence westerly along said last mentioned northerly line to a point of intersection with a line, said line being parallel with and distant easterly, measured at right angles, 140.59 feet from the westerly line of the east ten (10) acres of the South one-half of the South one-half of the North one-half of the Southeast one-quarter of said Section 29; thence southerly along said last mentioned parallel line to its intersection with a line that is parallel with and 243.50 feet southerly, measured at right angles, from said last mentioned northerly line; thence westerly along said last mentioned parallel line to the westerly line of the Northeast one-quarter of the Southeast one-quarter of said Section 29, said line being in the boundary of the City of Glendora as same existed on September 15, 1955; thence southerly along said last mentioned westerly line and City boundary line and the westerly line of the Southeast one-quarter of the Southeast one-quarter of said Section 29 to the point of beginning.


NOW, THEREFORE, BE IT RESOLVED that the Board of Supervisors of the County of Los Angeles does hereby consent to the correction of the description and boundaries of Easterly Annexation District No. 12 to the City of Glendora as hereinabove set forth; and

BE IT FURTHER RESOLVED that a certified copy of this resolution be filed with the Clerk of the City of Glendora.

I hereby certify that the foregoing is a full, true and correct copy of an order which was adopted by the Board of Supervisors of the County of Los Angeles, State of California, on July 31, 1956, and entered in the minutes of said Board.

HAROLD J. OSTLY, County Clerk of the County of Los Angeles, State of California, and ex officio Clerk of the Board of Supervisors of said County.

By

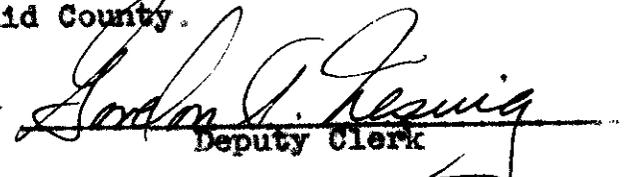
Deputy Clerk

COUNTY BOUNDARY COMMISSIONRECEIVED
COUNTY ENGINEER
REFD TO

COUNTY OF LOS ANGELES



JUL 2 AM 10.40

501 Hall of Records
Los Angeles 12

June 27, 1956

James S. Allison, Secretary

FILE	_____	INFO	_____
REPORT TO	_____		_____
REPLY	_____		_____
FILE	_____		_____

MEMBERS

Burton W. Chace
Chairman
John R. Quinn
County Assessor
J. M. Lowery
Auditor-Controller
Milton Breivogel
Director of
Regional Planning
John A. Lambie
County Engineer

Mr. R. R. Baiotto, City Clerk
City Hall
Glendora, California

Re: Proposed annexation to the
City of Glendora, "Easterly
Annexation District No.12 -
Revised"

Dear Mr. Baiotto:

At the meeting held on June 27, 1956, the County Boundary Commission reviewed the boundary description and map submitted by Mr. L. A. Shelton, City Attorney of Glendora, 313 First National Building, Pomona, with his letter of June 12, 1956, of the proposed annexation of territory to the City of Glendora.

Although the boundaries submitted do not create islands or corridors of unincorporated territory, and conform with lines of assessment as nearly as practicable, upon recommendation of the County Engineer slight revisions were made in the boundary description to provide the definiteness and certainty intended under the provisions of Section 35002 of the Government Code. Said revisions were in the wording of the boundary description and made no change in the location of the boundaries as shown on the map.

With these revisions, the County Boundary Commission approved the boundaries of the above proposed annexation. A copy of the approved revised legal description is enclosed for your use.

Very truly yours,

James S. Allison
James S. Allison, Secretary
COUNTY BOUNDARY COMMISSION

JSA:mr
Encl.

cc: J. A. Lambie, County Engineer
R. P. Flickwir, County Engr. Office
Mr. L. A. Shelton, City Attorney of Glendora
313 First National Building
Pomona, California

June 26, 1956

Mr. Burton W. Chace, Chairman
County Boundary Commission
501 Hall of Records

Attention Mr. J. S. Allison, Secretary

Dear Sir:

CITY OF GLENDORA
"EASTERLY ANNEXATION DISTRICT
NO. 12 - REVISED").

In compliance with your request of June 19, we have reviewed the submitted legal description of the proposed boundaries of this annexation and report as follows:

1. This annexation was filed with the Secretary of State on February 27, 1956, but it was later discovered that the city had used a faulty legal description in revising the annexation boundary to delete some property. This new procedure has been started to correct the boundary pursuant to Sections 50190 et seq. of the Government Code.
2. The boundaries conform with existing lines of ownership, as shown on the County Assessor's records, except for one instance where an arbitrary location was chosen in order that the city would be excluding no more than five per cent of the original area of the annexation.
3. No island or corridor of unincorporated territory is created by the boundaries.
4. Other boundaries are shown in relation to the proposed boundaries of this annexation on the enclosed map.

Mr. Burton W. Chace

June 26, 1956
Page 2

5. The legal description as submitted requires revision to provide definiteness and certainty in accordance with Section 35002 of the Government Code.
6. Because of item 5 above, we have prepared the enclosed alternate revised description which we recommend that the Commission approve and forward to the proponents.

All original papers regarding this matter are enclosed.

Yours sincerely,

John A. Lambie
COUNTY ENGINEER

ORIGINAL SIGNED

Harold A. Harris
Division Engineer

HAH-RMC:ds
Encl. (4)

cc: J.S. Allison
F.S.D.
File

JUN 27 1956

COUNTY BOUNDARY COMMISSION



James S. Allison, Secretary

COUNTY OF LOS ANGELES

501 Hall of Records
Los Angeles 12

June 19, 1956

MEMBERS

Burton W. Chace
Chairman
John R. Quinn
County Assessor
J. M. Lowery
Auditor-Controller
Milton Breivogel
Director of
Regional Planning
John A. Lambie
County Engineer

Re: Proposed annexation of
Easterly #12 to the City
of Glendora

Mr. J. A. Lambie
County Engineer
108 West Second Street

Dear Mr. Lambie:

Attached is a communication from L. A. Shelton, City Attorney of Glendora on June 12, 1956, requesting the County Boundary Commission to check as to definiteness and certainty, in accordance with Section 35002 of the Government Code, the boundaries of the above designated territory proposed to be annexed to the City of Glendora

Will you kindly review the description and map attached, and return them with your recommendation to the County Boundary Commission.

Sincerely yours,

James S. Allison
Secretary

JSA:hk
Attach.
cc: R. F. Flickwir
County Engineer's Office

NEED
[JUN 27 1956]

DESCRIPTION OF PROPOSED
"EASTERLY ANNEXATION DISTRICT NO. 12 -
REVISED" TO THE CITY OF GLENDORA

(Revised Description)

That portion of the Southeast one-quarter of Section 29, Township 1 North, Range 9 West, San Bernardino Base and Meridian, County of Los Angeles, State of California, described as follows:

Beginning at the Southwest corner of the North one-half of the North one-half of the Southeast one-quarter of the Southeast one-quarter of the above mentioned Section 29; thence easterly along the southerly line of the aforesaid North one-half of the North one-half to a point 169.00 feet westerly, measured at right angles from the easterly line of said Section 29; thence northerly along a line parallel with and 169.00 feet westerly, measured at right angles from the last mentioned easterly line to the northerly line of the Southeast one-quarter of the Southeast one-quarter of said Section 29; thence westerly along said last mentioned northerly line to its intersection with a line that is parallel with and 396.00 feet westerly, measured at right angles from said easterly line of Section 29; thence northerly along said last mentioned parallel line, 396.00 feet westerly of the easterly line of said Section 29, to its intersection with the northerly line of the South one-half of the South one-half of the Northeast one-quarter of the Southeast one-quarter of said Section 29; thence westerly along said last mentioned northerly line to a point of intersection with a line, said line being parallel with and distant easterly, measured at right angles, 140.59 feet from the westerly line of the east ten (10) acres of the South one-half of the South one-half of the North one-half of the Southeast one-quarter of said Section 29; thence southerly along said last mentioned parallel line to its intersection with a line that is parallel with and 243.50 feet southerly, measured at right angles, from said last mentioned northerly line; thence westerly along said last mentioned parallel line to the westerly line of the Northeast one-quarter of the Southeast one-quarter of said Section 29, said line being in the boundary of the City of Glendora as same existed on September 15, 1955; thence southerly along said last mentioned westerly line and City boundary line and the westerly line of the Southeast one-quarter of the Southeast one-quarter of said Section 29 to the point of beginning.

DESCRIPTION APPROVED
JUN 26 1956
JOHN A. LAMBIE
COUNTY ENGINEER
BY *Harmon H. Parsons* DEPUTY



DEPARTMENT OF STATE

To all to whom these presents shall come, Greetings:


I, FRANK M. JORDAN, Secretary of State of the State of California, hereby certify:

That the annexed transcript has been compared with the RECORD on file in my office, of which it purports to be a copy, and that the same is full, true and correct.

In testimony whereof, I, FRANK M. JORDAN, Secretary of State, have hereunto caused the Great Seal of the State of California to be affixed and my name subscribed, at the City of Sacramento, in the State of California,
this 8th day of November, 1956.

Frank M. Jordan
Secretary of State

By *[Signature]*
Assistant Secretary of State

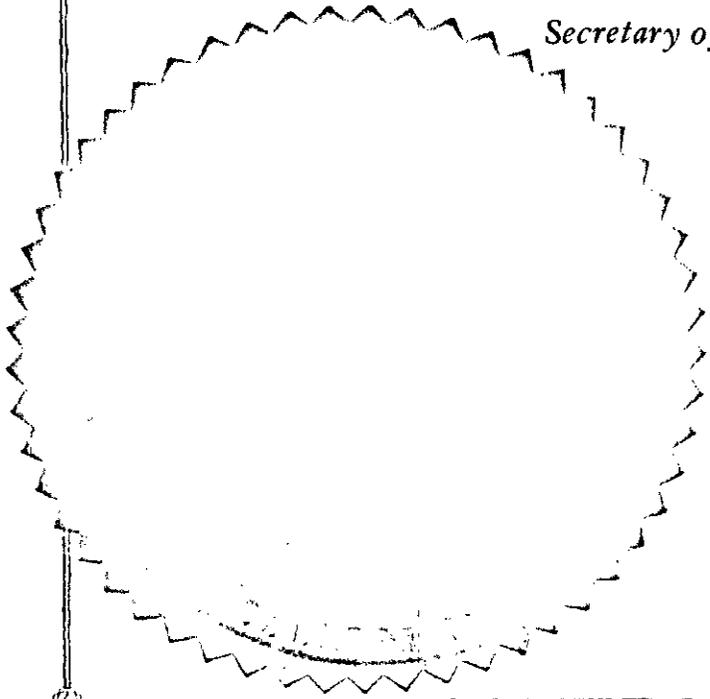

RESOLUTION NO. 1295

1
2
3 A RESOLUTION OF THE CITY COUNCIL OF THE CITY OF GLEN-
4 DORA, COUNTY OF LOS ANGELES, STATE OF CALIFORNIA,
5 CORRECTING THE BOUNDARY LINES OF EASTERLY ANNEXATION
6 DISTRICT #12 TO THE CITY OF GLENDORA (UNDER THE PRO-
7 VISIONS OF ARTICLE 8, PART 1, DIVISION 1, TITLE 5, OF THE
8 GOVERNMENT CODE OF THE STATE OF CALIFORNIA)

9 The City Council of the City of Glendora does hereby resolve as follows:

10 SECTION 1:

11 Proceedings having been taken under the provisions of Article 8, Part 1,
12 Division 1, Title 5, of the Government Code of the State of California for the
13 correction of the boundary lines of Easterly Annexation District #12 to the City
14 of Glendora, the County Boundary Commission having heretofore approved the
15 corrected description as hereinafter set forth, the City of Glendora having
16 passed a Resolution and petition to the Board of Supervisors of Los Angeles
17 County, California for the correction of the boundary lines of said Easterly
18 Annexation District #12 to the City of Glendora, being Resolution #1280 of the
19 City of Glendora, and the Board of Supervisors of Los Angeles County on July
20 31, 1956, having adopted their Resolution consenting to the relocation and cor-
21 rection as requested, the City Council of the City of Glendora does hereby re-
22 locate and correct the boundary lines of Easterly Annexation District #12 to the
23 City of Glendora.

24 SECTION 2:

25 The relocated and corrected boundary lines of Easterly Annexation Dis-
26 trict #12 to the City of Glendora are as follows:

27 That portion of the Southeast one-quarter of Section 29,
28 Township 1 North, Range 9 West, San Bernardino Base and
29 Meridian, County of Los Angeles, State of California, described
30 as follows:

31 Beginning at the Southwest corner of the North one-half of
32 the North one-half of the Southeast one-quarter of the Southeast

1
2
3
4
5
6
7
8
9
10
11
12
13
14
15
16
17
18
19
20
21
22
23
24
25
26
27
28
29
30
31
32

one-quarter of the above mentioned Section 29; thence easterly along the southerly line of the aforesaid North one-half of the North one-half to a point 259.00 feet westerly, measured at right angles from the easterly line of said Section 29; thence northerly along a line parallel with and 169.00 feet westerly, measured at right angles from the last mentioned easterly line to the northerly line of the Southeast one-quarter of the Southeast one-quarter of said Section 29; thence westerly along said last mentioned northerly line to its intersection with a line that is parallel with and 396.00 feet westerly, measured at right angles from said easterly line of Section 29; thence northerly along said last mentioned parallel line, 396.00 feet westerly of the easterly line of said Section 29, to its intersection with the northerly line of the South one-half of the South one-half of the Northeast one-quarter of the Southeast one-quarter of said Section 29; thence westerly along said last mentioned northerly line to a point of intersection with a line, said line being parallel with and distant easterly, measured at right angles, 140.50 feet from the westerly line of the east ten (10) acres of the South one-half of the South one-half of the North one-half of the Southeast one-quarter of said Section 29; thence southerly along said last mentioned parallel line to its intersection with a line that is parallel with and 243.50 feet southerly, measured at right angles, from said last mentioned northerly line; thence westerly along said last mentioned parallel line to the westerly line of the Northeast one-quarter of the Southeast one-quarter of said Section 29, said line being in the boundary of the City of Glendora as same existed on September 15, 1955; thence southerly along said last mentioned westerly line and City boundary line and the westerly line of the Southeast one-quarter of the Southeast one-quarter of said Section 29 to the point of beginning.

1
2
3
4
5
6
7
8
9
10
11
12
13
14
15
16
17
18
19
20
21
22
23
24
25
26
27
28
29
30
31
32

SECTION 3:

The City Clerk shall transmit a certified copy of this Resolution to the Secretary of State of the State of California and a certified copy of this Resolution to the Board of Supervisors of Los Angeles County, and after receiving notice from the Secretary of State that the certified copy of Resolution has been filed and certificates of the filing thereof transmitted to the Board of Supervisors and the City of Glendora, the City Clerk shall file the Affidavit of Completion and the Statement of Boundary Change required by Chapter 8, Part 1, Division 2, Title 5, of the Government Code of the State of California.

SECTION 4:

The City Clerk shall certify to the passage and adoption of this Resolution and the same shall thereupon take effect and be in force.

Approved and passed this 13 day of August, 1966.

s/ J. Louis Crumler
MAYOR OF THE CITY OF GLENDORA

ATTEST:

s/ E. R. Faletto
City Clerk

APPROVED AS TO FORM:

s/ L. A. SHELTON
L. A. SHELTON
City Attorney

STATE OF CALIFORNIA)
COUNTY OF LOS ANGELES) ss.
CITY OF GLENDORA)

I, E. E. Baiotto, City Clerk of the City of Glendora, California, do hereby certify that the foregoing is a full, true and correct copy of the original RESOLUTION NO. 1295 as same appears on file in my office; that same was duly adopted by the City Council; and that it is now in full force and effect.

Dated: August 17, 1956

E. E. Baiotto
E. E. Baiotto, City Clerk

(Seal)

FILED
AUG 20 1956
Walter B. [Signature]

1 AFFIDAVIT OF COMPLETION

2
3 STATE OF CALIFORNIA)
4 COUNTY OF LOS ANGELES) ss.

5 R. R. Baiotte, being first duly sworn, deposes and says;
6 That he is the City Clerk of the City of Glendora, County
7 of Los Angeles, State of California, and is the Clerk of the
8 Legislative Body of said City and in compliance with the require-
9 ments of Section 34080 of the Government Code of the State of
10 California he does hereby affirm that all requirements of law
11 pertaining to the annexation of Southerly Annexation District No.
12 12 to the City of Glendora, California, have been complied with.

13 Attached to this Affidavit, as Exhibit "A" is a certified
14 copy of the boundary description as set forth in the proceedings
15 and as approved by the Boundary Commission of the County of Los
16 Angeles.

17 Attached to this Affidavit as Exhibit "B" is a map
18 delineating the boundary of the land so annexed.

19
20 *R. R. Baiotte*

21 R. R. BAIOTTE, City Clerk of the
City of Glendora.

22 Subscribed and sworn to before me on
23 this 10th day of *January*, 1957,
24 *Mary V. Cummings*
25 Notary Public in and for the County
of Los Angeles, State of California.

26 My Commission Expires November 30, 1957

1 CERTIFIED COPY OF THE BOUNDARY DESCRIPTION OF THE LAND INCLUDED
2 IN THE SOUTHERLY ANNEXATION DISTRICT NO. 12 TO THE CITY OF GLENDORA,
3 CALIFORNIA, BEING SITUATED IN THE COUNTY OF LOS ANGELES, STATE OF
4 CALIFORNIA;

5
6
7
8
9
10
11
12
13
14
15

16 I hereby certify that the foregoing is a true and correct
17 copy of the boundary description as set forth in the proceedings
18 for the annexation of Southerly Annexation District No. 12 to the
19 City of Glendora, California.

20
21
22
23 *R. R. Baiotto*
R. R. BAIOTTO, City Clerk of the
City of Glendora

24
25
26
27
28
29
30
31
32

33
34
35

FOR VOUCHER CONTROL ONLY
OBJECTIVE RECORDS

3
11
11
11

W
8
4

As per...

ALSO SHOWS...

...

...

GEORGE R. REILLY
FIRST DISTRICT, SAN FRANCISCO
JAMES H. QUINN
SECOND DISTRICT, OAKLAND
PAUL R. LEAKE
THIRD DISTRICT, WOODLAND
ROBERT E. McDAVID
FOURTH DISTRICT, LOS ANGELES
ROBERT C. KIRKWOOD, CONTROLLER
SACRAMENTO
DIXWELL L. PIERCE, SECRETARY



OFFICE OF
STATE BOARD OF EQUALIZATION
STATE OF CALIFORNIA
1020 N STREET
SACRAMENTO

VALUATION DIVISION
BROLEY E. TRAVIS
CHIEF
C. BLAIR HUTSON
ASSISTANT CHIEF

MAIL ADDRESS: P. O. Box 1799
SACRAMENTO 8, CALIFORNIA

June 7, 1956

Mr. John A. Lambie
Los Angeles County Engineer
108 West Second Street
Los Angeles 12, California

Attention Mr. Harold A. Harris
Division Engineer

Dear Mr. Lambie:

RECEIVED
COUNTY ENGINEER
JUN 11 AM 11 01
1956

CITY OF GLENDORA
"EASTERNY ANNEXTION DISTRICT No.12"

Thank you for informing us in your letter of June 4, 1956, that in connection with the annexation of the above mentioned territory the City of Glendora is taking action to have a small parcel at the northwest corner of this annexed area deleted from the proceedings, as completed on March 14, 1956.

We shall await receipt of the supplemental report from your office when this action has been successfully terminated.

Very truly yours,

FRED P. HART
Associate Valuation Engineer
VALUATION DIVISION

aw

March 14, 1956

Mr. Fred P. Hart
Associate Valuation Engineer
Valuation Division
State Board of Equalization
Sacramento 14, California

Dear Sir:

Heritage Division of Vital Records

SUBJECT: City of Glendora

Public Library "Easterly Annexation District No. 12"

Regional Financing

Proceedings for "Easterly Annexation District No. 12" to the City of Glendora were completed and the annexed territory became a part of the city on February 27, 1956 when the proceedings were filed by the Secretary of State.

Superintendent of Schools

The enclosed tabulation indicates the effect of this city annexation upon the special districts involved.

California Highway Patrol

This statement, with the enclosed tabulation, legal description of boundary and map of the annexation, is submitted to you for filing in compliance with the provisions of Title 5, Division 2, Part 1, Chapter 8 (Sections 54900 et seq.) of the Government Code. Easterly Annexation District No. 12 to the City of Glendora, completion of which was reported to you on March 14, 1956, was made by the City of Glendora. In this matter the boundaries, including a small parcel at the northwest corner, were accomplished in accordance with the provisions of Section 54905 of the Government Code, added to Title 5, Chapter 8. However, the legal description prepared by the city to eliminate this parcel is being found to be faulty.

Yours very truly,

John A. Lambie
COUNTY ENGINEER

ORIGINAL SIGNED

Harold A. Harris, Division Engineer

HAH:PPY:hr
Encl. (2)

- cc: J.R. Quinn, Co. Assr.
- Wm. R. Thomson, Dist. Tax Admr.
- H.D. Houston, Dep. Assr.
- L.H. Lucas
- File (2) ✓

John A. Lambie
COUNTY ENGINEER

Harold A. Harris, Division Engineer

CITY OF GLENDORA

"Easterly Annexation District No. 12"

UNINHABITED TERRITORY

(Under Government Code Section 35300 et seq.)

Pursuant to a Resolution of the City of Glendora initiating proceedings; Ordinance No. 614 of the City of Glendora was adopted January 23, 1956 approving the annexation; notice filed with the Secretary of State February 27, 1956 the following described territory was annexed:

That portion of the southeast quarter of Section 29, Township 1 North, Range 9 West, S.B.B. & M., County of Los Angeles, State of California, described as follows:

Beginning at the Southwest corner of the North half of the North half of the Southeast quarter of the Southeast quarter of the above mentioned Section 29; thence easterly along the southerly line of the aforesaid North half of the North half to a point 169.00 feet westerly measured at right angles from the easterly line of said Section 29; thence northerly along a line parallel with and 169.00 feet westerly measured at right angles from last mentioned easterly line to the northerly line of the Southeast quarter of the Southeast quarter of said Section 29; thence westerly along said last mentioned northerly line to its intersection with a line that is parallel with and 396.00 feet westerly measured at right angles from said easterly line of Section 29; thence northerly along said last mentioned parallel line, 396.00 feet westerly of the easterly line of said Section 29, to its intersection with the northerly line of the South half of the South half of the Northeast quarter of the Southeast quarter of said Section 29; thence westerly along said last mentioned northerly line 783.14 feet; thence southerly along a line parallel with and 140.59 feet easterly measured at right angles from the westerly line of the Northeast quarter of the Southeast quarter of said Section 29-- 243.50 feet; thence westerly along a line parallel with and 243.50 feet southerly measured at right angles from last mentioned northerly line to the westerly line of the Northeast quarter of the Southeast quarter of said Section 29, said line being in the boundary of the City of Glendora as same existed on September 15, 1955; thence southerly along said last mentioned westerly line and city boundary line and the westerly line of the Southeast quarter of the Southeast quarter of said Section 29 to the point of beginning.


"EASTERLY ANNEXATION DISTRICT No. 12"

Uninhabited Territory to the City of Glendora

Filed with the Secretary of State: February 27, 1956

Containing: 0.025 Sq. Miles

C.S. Index: 48-B-2

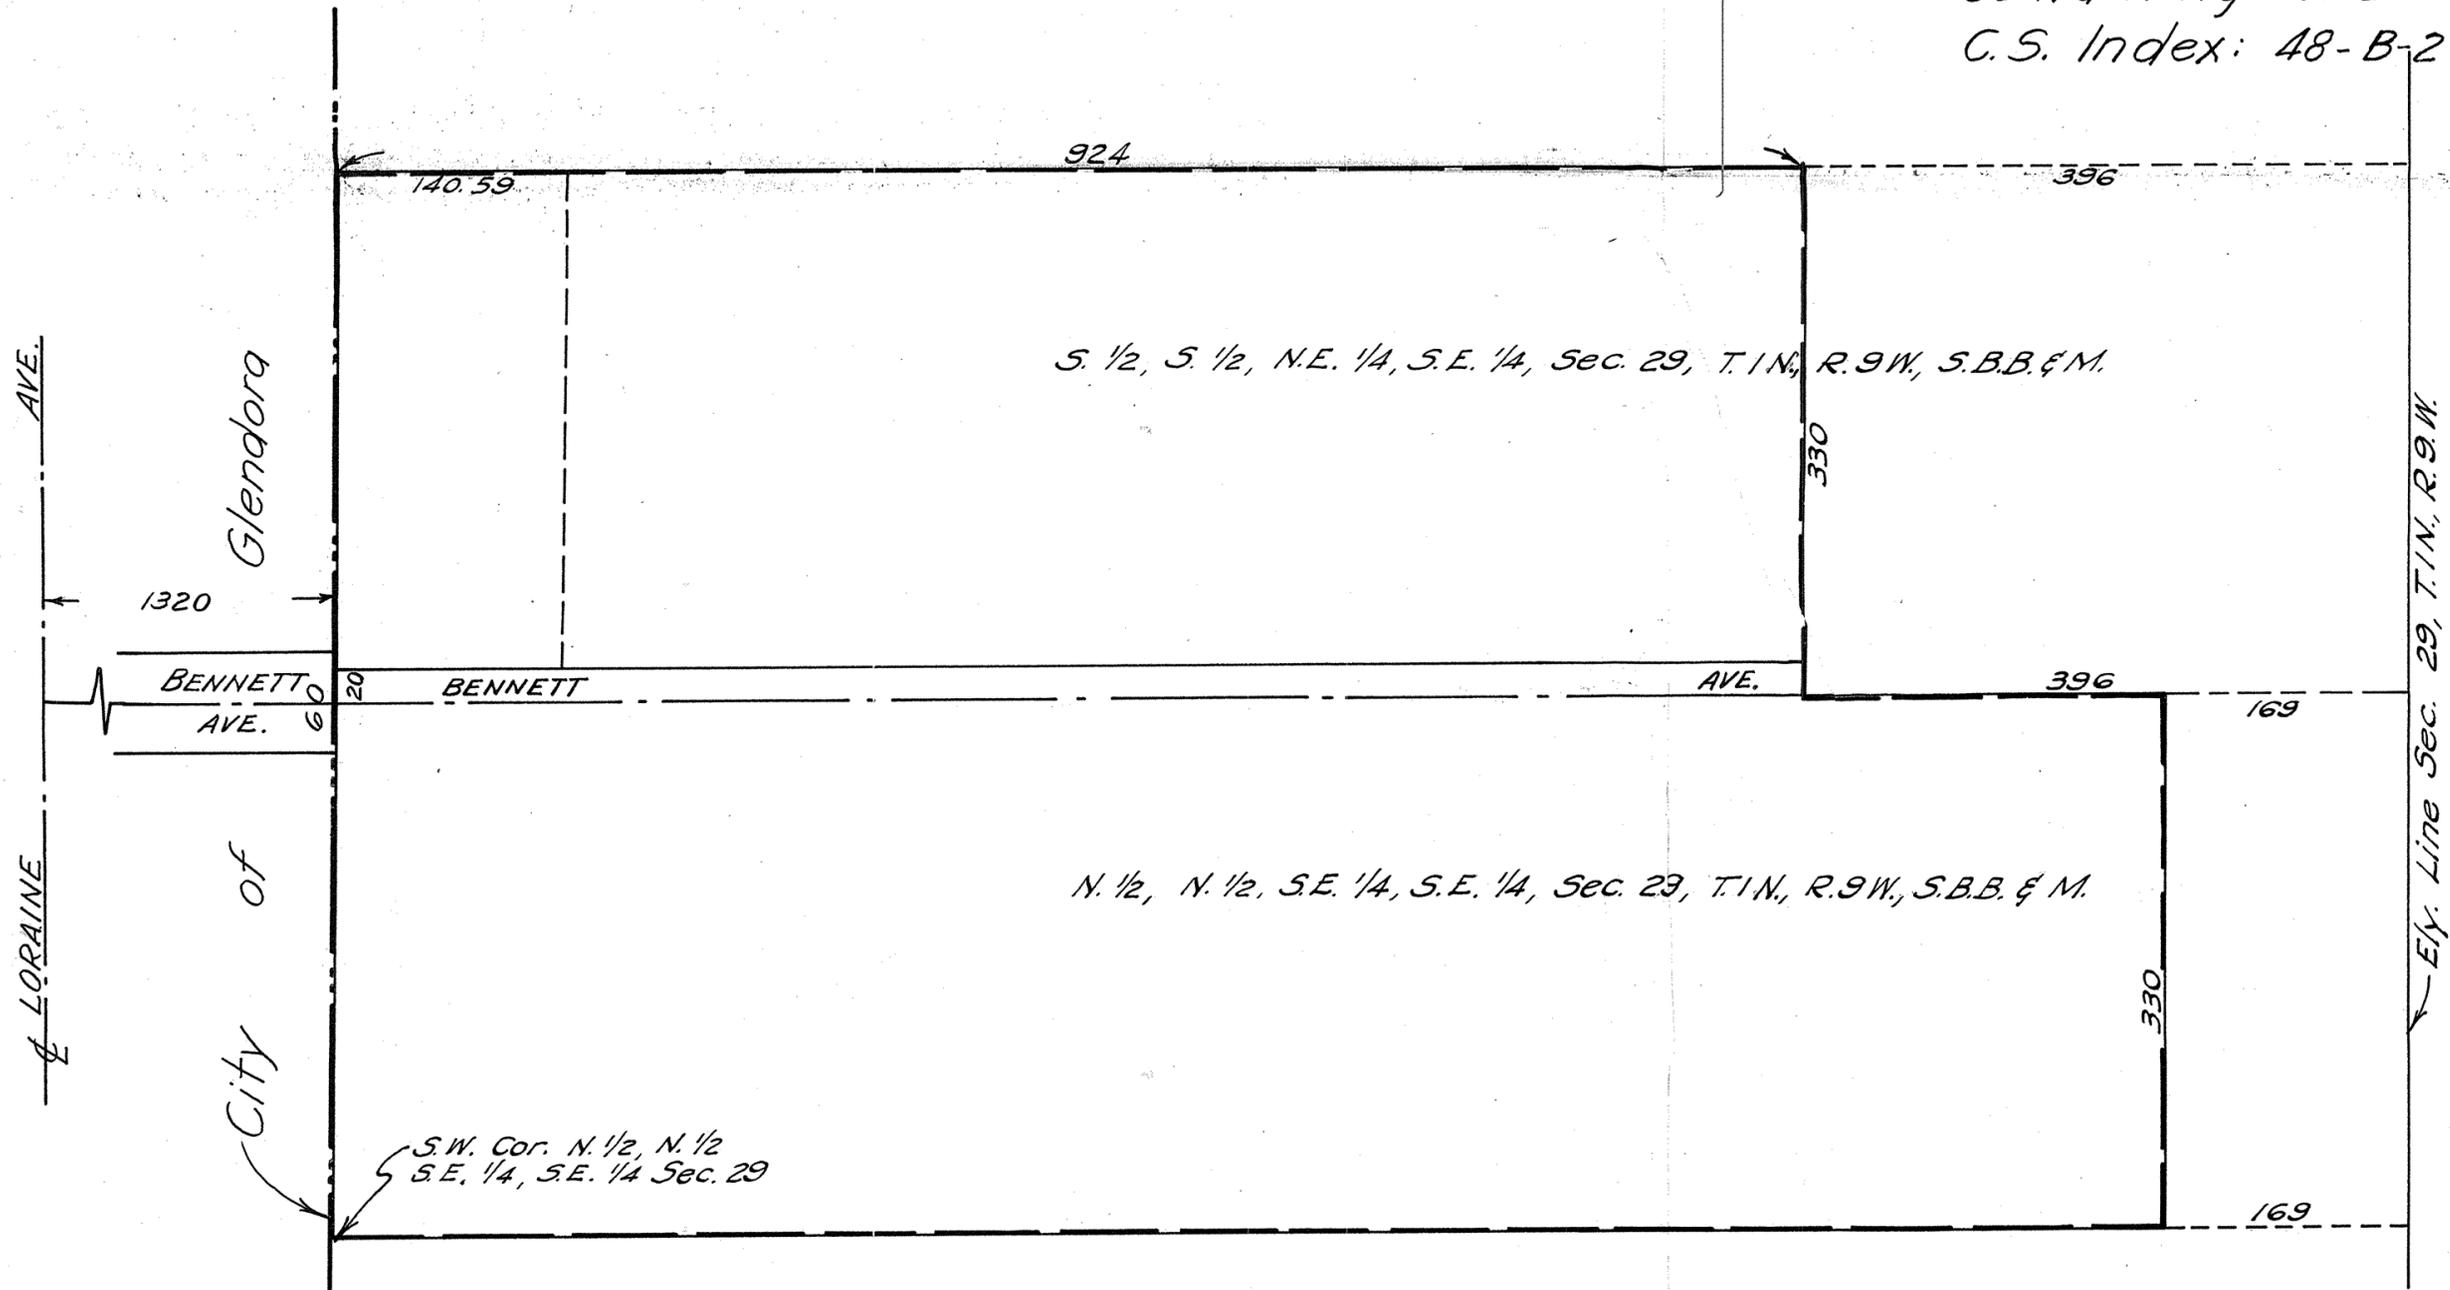

Scale: 1"=100'

JOHN A. LAMBIE
COUNTY ENGINEER
C. S. INDEX

FILING BY THE SECRETARY
OF STATE

I, Frank M. Jordon, Secretary of State of the State of California, do hereby certify:

That on the 27th day of February, 195⁶, pursuant to the provisions of the "Annexation of Uninhabited Territory Act of 1939" more particularly Section 35317 of the Government Code, there was filed in my office:

A copy of Ordinance No. 614 of the City of Glendora certify by the City Clerk of said City (R.R. Bautte).

I further certify that the 23rd day of January, 195⁶, is stated in the certificate of said City Clerk as the date on which said Ordinance was regularly passed and adopted by the City Council of said City and

That said ordinance sets forth approval of the annexation to the City of Glendora of certain uninhabited territory, a description of the boundaries and the designation thereof as:

"Easterly Annexation District #12"

In Witness whereof, I hereunto
set my hand and affix the Great
Seal of the State of California

this 27th day of February, 195⁶.

Signed - Secretary of State

COUNTY BOUNDARY COMMISSION

COUNTY OF LOS ANGELES
501 Hall of Records

September 21, 1955

Mr. R. R. Baiotto, City Clerk
City Hall
Glendora, California

Re: Proposed annexation to the
City of Glendora, "Easterly
Annexation District No. 12"

Dear Sir:

At the meeting held on September 21, 1955, the County Boundary Commission reviewed the boundary description and map submitted on September 6, 1955, by you for the above proposed annexation to the City of Glendora.

The Acting County Engineer called to the attention of the Commission that although the description could be approved within the meaning of Section 35002 of the Government Code, certain minor changes were desirable to clarify and perfect some of the references. Said minor changes would make no change in the location of the boundaries shown on your map.

The County Boundary Commission approved the boundary description submitted by you and the alternate description recommended by the Acting County Engineer and respectfully suggests the alternate description be used in all proceedings relating to the proposed annexation.

Very truly yours,

Secretary
COUNTY BOUNDARY COMMISSION

JSA:r
Encl.

cc: J. A. Lambie, Acting County Engr.
R. F. Flickwir, County Engr. Office

September 20, 1955

Mr. Herbert C. Legg, Chairman
County Boundary Commission
501 Hall of Records

Attention Mr. J.S. Allison

Dear Sir:

SUBJECT: City of Glendora
"Easterly Annexation District No. 12"

Pursuant to your request of September 8 regarding the proposed "Easterly Annexation District No. 12" to the City of Glendora, we have reviewed the legal description of the boundaries submitted by the City and find that, although the description can be approved by the Commission as to definiteness and certainty in accordance with the provisions of Section 35002 of the Government Code, certain minor changes are desirable to clarify and perfect some of the references.

Therefore, we have prepared the enclosed revised description of boundaries, which we recommend that the Commission approve as an alternate recommended description and forward to the City of Glendora.

A map showing this proposed annexation, and all original papers regarding this matter are enclosed.

Yours very truly,

William J. Fox
COUNTY ENGINEER

ORIGINAL SIGNED

Harold A. Harris, Division Engineer

HAH-HEH:AM
Encl. (5)
cc: J.S. Allison
FWP
File

CO. BRY. COM. V.

SEP 21 1955



COUNTY BOUNDARY COMMISSION

COUNTY OF LOS ANGELES

501 Hall of Records

September 8, 1955

Re: Proposed Easterly Annexation
District No. 12 to the City of
Glendora

Mr. William J. Fox
County Engineer
108 West Second Street

Dear Mr. Fox:

Attached is a communication from R. R. Baiotto, City Clerk,
City Hall, Glendora
requesting the County Boundary Commission to check as
to definiteness and certainty, in accordance with
Section 35002 of the Government Code, the boundaries
of the above designated territory proposed to be
annexed to the City of Glendora.

Will you kindly review the description and map attached
and return them with your recommendation to the County
Boundary Commission.

Sincerely yours,

James S. Allison
Secretary

REL:hk
Attach.
cc: R. F. Flickwir
County Engineer's Office

