

August 19, 1955

Mr. Fred I. Hart  
Associate Valuation Engineer  
Valuation Division  
State Board of Equalization  
Sacramento 14, California

Dear Sir:

SUBJECT: City of Hawthorne  
"Traveler Annexation"

Proceedings for "Traveler Annexation" to the City of Hawthorne were completed and the annexed territory became a part of the city on August 11, 1955 when the proceedings were filed by the Secretary of State.

The enclosed tabulation indicates the effect of this city annexation upon the special districts involved.

This statement, with the enclosed tabulation, legal description of boundary and map of the annexation, is submitted to you for filing in compliance with the provisions of Title 5, Division 2, Part 1, Chapter 8 (Sections 54900 et seq.) of the Government Code.

Yours very truly,

William J. Fox  
COUNTY ENGINEER



Harold A. Harris, Division Engineer

NAH-RFF:AM

Encl. (3)

cc: J.R. Quinn, Co. Assr.

Wm. R. Thomson, Dist. Tax Admr.

H.B. Houston, Dep. Assr. (with encls.)

L.H. Lucas

File (2) ✓

WILLIAM J. FOX  
COUNTY ENGINEER  
ROBERT L. GREGORY  
CHIEF DEPUTY

COUNTY OF LOS ANGELES  
DEPARTMENT OF COUNTY ENGINEER  
MAPPING DIVISION  
108 WEST SECOND STREET  
LOS ANGELES 12, CALIFORNIA  
MADISON 9-4747

HAROLD A. HARRIS  
DIVISION ENGINEER  
W. H. KRELLE  
ASSISTANT DIVISION ENGINEER

August 19, 1955

SUBJECT: City of Hawthorne  
"Traveler Annexation"

County Departments and Districts

Auditor  
Flood Control  
Forester and Fire Warden  
Health - Division of Vital Records  
Parks and Recreation  
Public Library  
Regional Planning  
Registrar of Voters  
Road  
Sanitation  
Sheriff  
Superintendent of Schools  
Tax Collector  
Judicial District  
California Highway Patrol  
Los Angeles City Board of Education

Gentlemen:

Proceedings for "Traveler Annexation"  
to the City of Hawthorne were completed  
and the annexed territory became a part of the city on  
August 11, 1955 when the proceedings were filed by the  
Secretary of State.

Yours very truly,

William J. Fox  
COUNTY ENGINEER

*Harold A. Harris*

Harold A. Harris, Division Engineer

Annexation "Traveler Annexation"

City of Hawthorne

Filed with the Secretary of State August 11, 1955

Territory covered by this annexation was automatically affected as follows:

Road District No. 2	Withdrawn From
L. A. County Public Library Tax	No Change
Metropolitan Water District	No Change
L. A. County Flood Control District	No Change
County Sanitation District No. 5	No Change
* Sewer Maintenance District <sup>Lennox 1927</sup> <sub>Act</sub>	Withdrawn From
Lighting District <sup>Lawndale</sup>	Withdrawn From
Lighting Maintenance District	None
County Fire Protection District <sup>Consolidated</sup>	No Change
School Districts:	
Lawndale School Dist.	No Change
Centinella Valley Union High School Dist.	No Change
El Camino Jr. College Dist.	No Change

Other Districts:

West Basin Municipal Water Dist.	No Change
L.A.Co. Waterworks District No. 22	No Change
L.A.Co. Flood Control Dist. Zone II	No Change

Judicial Districts:

Inglewood Judicial Dist.	Added to
South Bay Judicial Dist.	Withdrawn From

Remarks:

- \* There are no outstanding water contracts to be modified or cancelled per County Engineers Sanitation Division. (Mr. Bravender Aug. 18, 1955)  
(H. & S. Code Section 4926)

CITY OF HAWTHORNE  
"Traveler Annexation"

UNINHABITED TERRITORY  
(Under Government Code Section 35300 et seq.)



Pursuant to a Resolution of the City of Hawthorne initiating proceedings; Ordinance No. 581 of the City of Hawthorne was adopted July 11, 1955 approving the annexation; notice filed with the Secretary of State August 11, 1955, the following described territory was annexed:

Beginning at the northwesterly corner of Lot 6 of Tract No. 2542, as shown on map recorded in Book 26, Page 73 of Maps, in the office of the recorder of the County of Los Angeles; thence easterly along the northerly lines of said Lot 6 and of Lots 5, 4 and 3 of said Tract No. 2542 to the boundary of the City of Hawthorne as same existed on April 26, 1955; thence southerly, westerly and northerly along said boundary to the point of beginning.

# "TRAVELEER ANNEXATION"

Uninhabited Territory  
To The City of Hawthorne

Filed with the Secretary of State: August 11, 1955  
Containing: 0.003 Sq. Miles  
C.S. Index: 25-C-2  
Scale: 1" = 100'

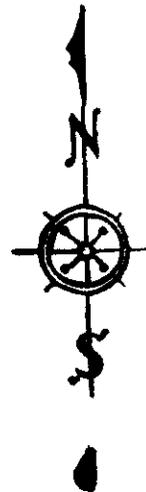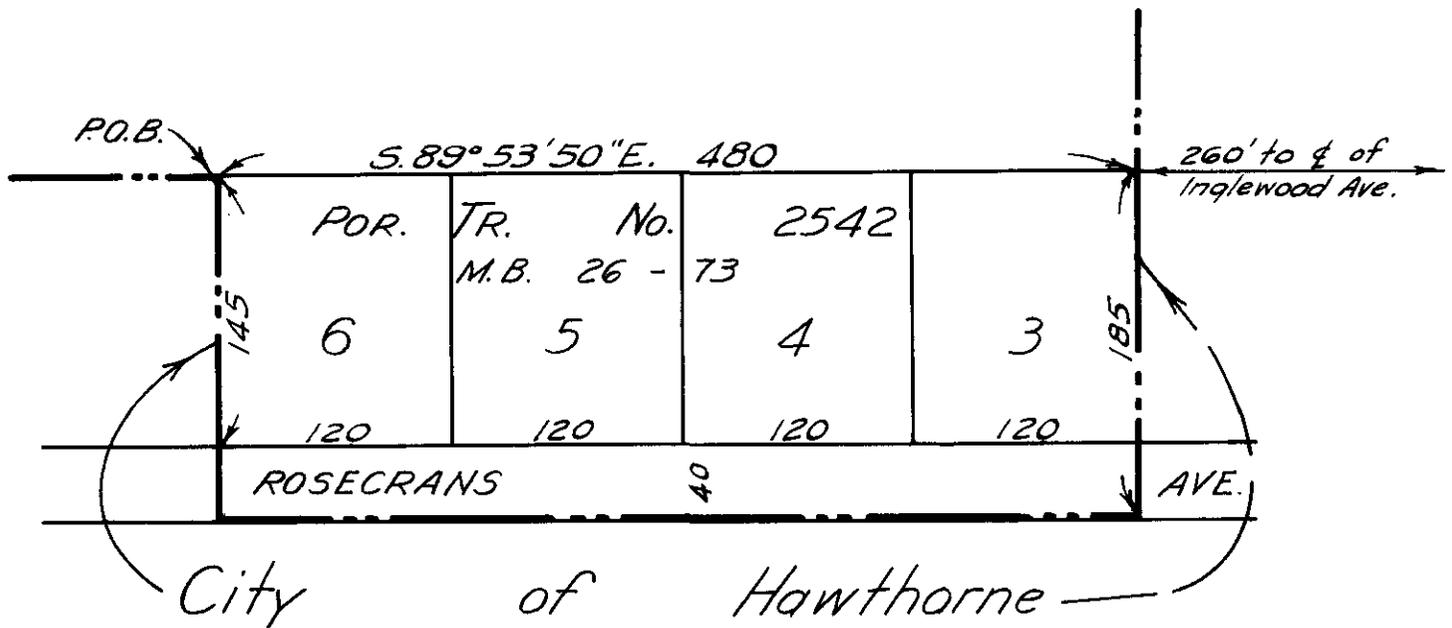

WILLIAM J. FOX  
COUNTY ENGINEER  
C. S. INDEX

DESCRIPTION OF TERRITORY  
AUTOMATICALLY WITHDRAWN FROM  
LAWDALE LIGHTING DISTRICT

Under S. & H. Code Sec. 19290

That portion of Lawndale Lighting District as same  
existed on 8-11-55 within Traveleer to the City of  
Hawthorne.

cc: Descr. Book  
Lighting Dist. File  
City Annex. File ✓

DESCRIPTION OF TERRITORY  
AUTOMATICALLY WITHDRAWN FROM  
LENNOX SEWER MAINTENANCE DISTRICT

(Under H. & S. Code Section 4926) (For 1927 Act)  
~~(Under S. & H. Code Section 5853) (For 1911 Act)~~

That portion of Lennox as same existed on 8-11-55 within Traveleer  
Annexation to the City of Hawthorne.

Note: There are no outstanding water contracts to be modified  
or cancelled per County Engineers' Sanitation Division.  
(Mr. Bravender 8-18-55) (H & S Code Section 4926)

cc: Descr. Book  
Sewer Maint. Dist. File  
City Annex. File

May 24, 1956

Mr. Fred P. Hart  
Associate Valuation Engineer  
Valuation Division  
State Board of Equalization  
Sacramento 14, California

Dear Sir:

**CITY OF HAWTHORNE - CONSOLIDATED COUNTY  
FIRE PROTECTION DISTRICT WITHDRAWALS.**

Supplementing our previous reports to you regarding the effect on special taxing districts of certain annexations to the City of Hawthorne, in which we stated that these annexations had no effect on the boundary of Consolidated County Fire Protection District, we further report as follows:

<u>ANNEXATION</u>	<u>DATE REPORT MADE</u>
Danowitz	1-25-54
Weiss	1-25-54
McCreary's	5-27-54
Rayden Lee No. 4	7-1-54
Lorris	10-7-54
Merkerian	5-16-55
Fisher	5-16-55
Gonzales	6-3-55
McElhose	6-3-55
✓ Travelser	8-19-55

On February 27, 1956, the City Council of the City of Hawthorne passed Resolution No. 2923 withdrawing from Consolidated County Fire Protection District all those portions of said district within the above annexations.

Certified copies of this Resolution were filed with the County Assessor on March 2, 1956, with the Registrar of Voters on March 13, 1956, with the Board of Supervisors on March 13, 1956, and with the State Board of Equalization

Mr. Fred P. Hart

May 24, 1956  
Page 2

on April 30, 1956, completing the filings required under Section 14540 of the Health and Safety Code.

Inasmuch as there are no water contracts to be modified or cancelled, as required by Section 14500 of the Health and Safety Code, the withdrawals are effective as of April 30, 1956, being the last date mentioned above.

Yours sincerely,

John S. Lambie  
COUNTY ENGINEER

ORIGINAL SIGNED

Harold A. Harris  
Division Engineer

HAY:BAH-da

cc: Board of Supervisors  
City Clerk of Hawthorne  
Auditor  
J.M. Quinn, Co. Asst.  
Wm. Blinger

cc: S.B.S.  
S.D.C.  
J.J.C.  
V.S.S.  
File (23)

June 7, 1956

**DESCRIPTION OF TERRITORY WITHDRAWN FROM CONSOLIDATED  
COUNTY FIRE PROTECTION DISTRICT BY RESOLUTION NO. 2923**

**(Under H & S Code Section 14540 (Am'd by Stats. 1953:  
Chap. 1192)**

**That portion of Consolidated County Fire Protection  
District as same existed on August 11, 1955 within the  
"Traveler Annexation" to the City of Hawthorne.**

**Containing: 0.003 Square Miles.**

**There are no outstanding water contracts to be  
modified or cancelled per letter of May 18, 1956 from the  
Chief Engineer, County Fire Protection Districts. (H & S  
Code Section 14548). Effective date of withdrawal,  
April 30, 1956.**

**cc: Auditor  
Fire Prot.Dists.(Klinger)  
Descr.Book  
Fire Prot.Dist.File  
City Annex File**

FILINGS BY THE SECRETARY  
OF STATE

I, Frank M. Jordan, Secretary of State of the State of California,  
do hereby certify:

That on the 11 day of August 1955, pursuant to the  
provisions of the "Annexation of Uninhabited Territory Act of  
1939" more particularly Section 35317 of the Government Code,  
there was filed in my office:

A copy of Ordinance No. 581 of the City of Hawthorne  
certified by the City Clerk of said City (\_\_\_\_\_).

I further certify that the 11 day of July, 1955,  
is stated in the certificate of said City Clerk as the date on  
which said Ordinance was regularly passed and adopted by the  
City Council of said City and

That said ordinance sets forth approval of the annexation to  
the City of Hawthorne of certain uninhabited territory,  
a description of the boundaries and the designation thereof as:

" Travlers Annexation "

In Witness whereof, I hereunto  
set my hand and affix the Great  
Seal of the State California

this 11 day of Aug. 1955.  
Signed - Secretary of State

**COUNTY BOUNDARY COMMISSION**

RECEIVED  
COUNTY ENGINEER & SURVEYOR  
12 10

COUNTY OF LOS ANGELES

**MEMBERS**



Ray E. Lee, Secretary

1:55 PM '55

501 Hall of Records  
Los Angeles 12

- Herbert C. Legg  
Chairman
- John R. Quinn  
County Assessor
- J. M. Lowery  
Auditor-Controller
- Milton Breivogel  
Director of  
Regional Planning
- William J. Fox  
County Engineer

REPLY TO W.J.F. OR I.G. INFO.  
MAY 13, 1955

**Mr. Kenneth L. Keel  
City Clerk  
City of Hawthorne  
City Hall  
Hawthorne, California**

**Re: Proposed Annexation to the City of Hawthorne,  
"Traveler Annexation"**

Dear Sir:

At the meeting held on May 11, 1955, the County Boundary Commission reviewed the boundary description and map submitted on April 26, 1955, by Meno L. Wilhelms, City Manager, City of Hawthorne, for the above proposed annexation to the City of Hawthorne.

The County Engineer called to the attention of the Commission that although the description could be approved within the meaning of Section 35002 of the Government Code, certain minor changes were desirable to clarify and perfect some of the references. Said minor changes would make no change in the location of the boundaries shown on your map.

The County Boundary Commission approved the boundary description submitted by Meno L. Wilhelms, City Manager, and the alternate description recommended by the County Engineer, and respectfully suggests the alternate description be used in all proceedings relating to the proposed annexation.

Very truly yours,

*Ray E. Lee*  
Ray E. Lee, Secretary  
COUNTY BOUNDARY COMMISSION

REL:hk

Enc.

cc: William J. Fox, County Engineer  
— R. F. Flickwir  
County Engineer's Office  
Meno L. Wilhelms, City Manager  
City of Hawthorne

May 10, 1955

Mr. Herbert C. Legg, Chairman  
County Boundary Commission  
501 Hall of Records

Attention Mr. Ray E. Lee

Dear Sir:

SUBJECT: City of Hawthorne  
"Traveler Annexation"

Pursuant to your request of April 29 regarding the proposed "Traveler Annexation" to the City of Hawthorne, we have reviewed the legal description of the boundaries submitted by the City and find that, although the description can be approved by the Commission as to definiteness and certainty in accordance with the provisions of Section 35002 of the Government Code, certain minor changes are desirable to clarify and perfect some of the references.

Therefore, we have prepared the enclosed revised description of boundaries, which we recommend that the Commission approve as an alternate recommended description and forward to the City of Hawthorne.

A map showing this proposed annexation, and all original papers regarding this matter are enclosed.

Yours very truly,

William J. Fox  
COUNTY ENGINEER

ORIGINAL SIGNED

Harold A. Harris, Division Engineer

HAW-HEH:FAS  
Encl. (5)

cc: Ray E. Lee  
RLG  
File

**COUNTY BOUNDARY COMMISSION**

COUNTY OF LOS ANGELES

501 Hall of Records

April 29, 1955

Re: **Proposed Traveler Annexation  
to the City of Hawthorne**

—Mr. William J. Fox  
County Engineer  
108 West Second Street

Dear Mr. Fox:

Attached is a communication from **Meno L. Wilhelms, City Manager, City of Hawthorne, City Hall, Hawthorne, Calif.**, requesting the County Boundary Commission to check as to definiteness and certainty, in accordance with Section 35002 of the Government Code, the boundaries of the above designated territory proposed to be annexed to the City of **Hawthorne**.

Will you kindly review the description and map attached and return them with your recommendation to the County Boundary Commission.

Sincerely yours,

*Ray E. Lee*  
Secretary a.

REL:hk  
Attach.  
cc: R. F. Flickwir  
County Engineer's Office



DESCRIPTION OF PROPOSED "TRAVELEER  
ANNEXATION" TO THE CITY OF HAWTHORNE

(Alternate)

Beginning at the northwesterly corner of Lot 6 of Tract No. 2542, as shown on map recorded in Book 26, Page 73 of Maps, in the office of the recorder of the County of Los Angeles; thence easterly along the northerly lines of said Lot 6 and of Lots 5, 4 and 3 of said Tract No. 2542 to the boundary of the City of Hawthorne as same existed on April 26, 1955; thence southerly, westerly and northerly along said boundary to the point of beginning.

DESCRIPTION APPROVED  
WILLIAM J. COX  
CITY ENGINEER  
MAY 10 1955  
BY *William J. Cox* DEPUTY

STATE OF CALIFORNIA )

COUNTY OF LOS ANGELES)

Affidavit of completion  
Annexation of certain uninhabited  
territory lying to the west of the  
westerly city limits of the City of  
Hawthorne, known as the Traveler  
Annexation.

KENNETH L. KEEL, being first duly sworn, disposes and says that he is the City Clerk of the City of Hawthorne, California, that he is familiar with the proceedings had and taken by the legislative body-to wit- the City Council of the City of Hawthorne, relating to the Traveler Annexation, particularly described as Exhibit A, attached hereto and marked Exhibit B; that the City Council initiated said proceedings on its own motion and adopted Resolution No. 2846 giving a notice of such property annexation and the time and place of hearing objections, thereto; that said resolution was adopted on the 23rd day of May, 1955 at a regular meeting of the City Council and thereafter published for two successive weeks in the Hawthorne-Lennox Advertiser, a newspaper of general circulation published in the City of Hawthorne; and the Inglewood Daily News, a newspaper of general circulation in the area proposed to be annexed and that notices were mailed to each person in territory proposed to be annexed assessed in the last equalized assessment roll of the County of Los Angeles; that thereafter and on the 27th day of June, 1955 a hearing on said annexation was held pursuant to said resolution and there being insufficient protests, Ordinance No. 581 approving the said annexation was adopted at a regular meeting of the City Council on the 11th day of July, 1955.

AFFIANT further states that to the best of his knowledge and belief all the requirements of the laws pertaining to the Annexation of Uninhabited Territory Act of 1939, under which the proceedings referred to were held, have been complied with.

Subscribed and sworn to before me this  
15th day of July, 1955  
Law S. Haute, Notary Public  
in and for the County of Los Angeles, State of California

*Kenneth L. Keel*  
City Clerk, City of Hawthorne  
California.

A Certified True Copy of Boundary Description  
of Ordinance No. 581 "Traveler Annexation

Beginning at the northwesterly corner of Lot 6 of Tract No. 2542, as shown on map recorded in Book 26, Page 73 of Maps, in the office of the recorder of the County of Los Angeles; thence easterly along the northerly lines of said Lot 6 and of Lots 5, 4 and 3 of said Tract No. 2542 to the boundary of the City of Hawthorne as same existed on April 26, 1955; thence southerly, westerly and northerly along said boundary to the point of beginning.

  
KENNETH KEEL  
City Clerk

ORDINANCE NO. 581.

AN ORDINANCE OF THE CITY OF HAWTHORNE,  
CALIFORNIA, APPROVING ANNEXATION TO  
SAID CITY OF CERTAIN TERRITORY HEREINAFTER  
DESCRIBED AND DESIGNATED AS "TRAVELEER  
ANNEXATION".

The City Council of the City of Hawthorne, California,  
does ordain as follows:

SECTION 1. That proceedings have been initiated pursuant  
to the provisions of the "Annexation of Uninhabited Territory Act  
of 1939," the City Council of said City does hereby find and  
determine as follows:

a. That the territory proposed to be annexed is unin-  
habited and contiguous to the boundaries of the City of Hawthorne  
within the meaning of said act.

b. That the City Council on the 23rd day of May, 1955,  
duly and regularly adopted its Resolution No. 2846, initiating  
said proceedings under the provisions of said act, which  
resolution contained a notice of the day, hour and place when and  
where any person or governmental agency owning real property  
within such territory so proposed to be annexed and having any  
objections to the proposed annexation might appear before the  
legislative body, the City Council of the City of Hawthorne,  
and show cause why such territory should not be so annexed.

c. That said resolution was published once each week  
for two successive weeks prior to the hearing on said proposed  
annexation in the Hawthorne-Lennox Advertiser, a newspaper of  
general circulation, published in the City of Hawthorne; and in  
the Inglewood Daily News, a newspaper of general circulation  
published in the County of Los Angeles and outside the City of  
Hawthorne; and that actual notice was mailed directly to all  
owners of property in the proposed territory to be annexed;  
that at the time set for hearing protests, June 27, 1955, at  
8:00 P. M. in the City Hall of the City of Hawthorne, no  
objections or protests were made against said proposed annexation.

SECTION 2. That pursuant to the provisions of said "Annexation of Uninhabited Territory Act of 1939" and the proceedings taken as hereinabove set forth, the annexation of the following described territory designated as Traveleer Annexation and the same is hereby approved:

Beginning at the northwesterly corner of Lot 6 of Tract No. 2542, as shown on map recorded in Book 26, Page 73 of Maps, in the office of the recorder of the County of Los Angeles; thence easterly along the northerly lines of said Lot 6 and of Lots 5, 4 and 3 of said Tract No. 2542 to the boundary of the City of Hawthorne as same existed on April 26, 1955; thence southerly, westerly and northerly along said boundary to the point of beginning.

SECTION 3. That the property described in Section 2 hereof is hereby zoned for general manufacturing and any use permitted in M-1 Zones pursuant to the provisions of Ordinance 416 of the City of Hawthorne.

SECTION 4. That immediately upon this Ordinance becoming effective, the City Clerk, being the Clerk of the legislative body of the City of Hawthorne, shall make, under the seal of said City, a certified copy of this ordinance giving the date of its passage, and transmitting it to the Secretary of State of the State of California.

SECTION 5. That the City Clerk shall also file in the office of the Recorder of the County of Los Angeles an affidavit stating that all requirements of the law pertaining to such proceedings have been complied with, and said affidavit shall be accompanied by a certified copy of the boundary description as set forth in said proceedings, and also by a map delineating such boundaries.

SECTION 6. This Ordinance will take effect thirty (30) days after its approval and adoption. The City Clerk shall certify to the adoption of this ordinance and shall cause it to be published once in the Hawthorne-Lennox Advertiser, a newspaper

of general circulation, printed and published in the City of Hawthorne.

PASSED, APPROVED AND ADOPTED this 11th day of July, 1955.

/s/ Victor Maccarlin  
Mayor, City of Hawthorne,  
California.

ATTEST:

/s/ Kenneth L. Keel  
City Clerk, City of Hawthorne,  
California.

STATE OF CALIFORNIA }  
COUNTY OF LOS ANGELES } 53  
CITY OF HAWTHORNE }

I, KENNETH L. KEEL, City Clerk of the City of Hawthorne, California DO HEREBY CERTIFY that the foregoing Ordinance, being Ordinance No. 581, was duly adopted by the City Council of said City at a regular meeting of said City Council held on the 11th day of July, 1955, and that it was adopted by the following vote, to wit:

AYES: Councilmen Rice, Medworth, Reeves, Mayor Zaccagnin.

NOES: None.

ABSENT: Councilman Crozier.

Kenneth L. Keel  
City Clerk of the City  
of Hawthorne, California.

A CERTIFIED TRUE COPY  
Kenneth L. Keel  
City Clerk