

"GREEN MEADOWS ADDITION"

By an election held December 30, 1925; Ord. No. 53957, approving the annexation adopted February 9, 1926, and notice filed with the Secretary of State, March 18, 1926 the following described territory was annexed:

Beginning at the point of intersection of the easterly prolongation of the center line of that portion of Manchester Avenue extending westerly from Central Avenue with the southerly prolongation of the easterly line of Central Avenue, said point of intersection being also an angle point in the boundary of the City of Los Angeles as said boundary existed July 1, 1925; thence easterly along said easterly prolongation to a point in the northerly prolongation of the westerly line of the first alley easterly of Central Avenue as shown on map of Tract No. 7421, recorded in Book 81, pages 64, 65 and 66 of Maps, Records of Los Angeles County; thence southerly along said last mentioned prolongation and along said westerly line of said alley to the angle point in said alley southerly of Shorb Avenue; thence southeasterly along the southwesterly line of the first alley northeasterly of Central Avenue to a point in the westerly line of Hooper Avenue, as shown on map of Tract No. 7953, recorded in Book 86, pages 76 and 77, of Maps, Records of said county; thence northeasterly, in a direct line, to the northwesterly corner of Lot 266, Tract No. 6384, as per map recorded in Book 69, pages 88 and 89, of Maps, Records of said county; said last mentioned corner being also a point in the southerly line of Ninety-fourth Street; thence easterly, in a direct line, to the northeasterly corner of said Lot 266, said last mentioned corner being a point in the westerly line of the first alley easterly of said Hooper Avenue; thence southerly along the westerly line of said last mentioned alley to the southeasterly corner of Lot 241, said Tract No. 6384; thence southwesterly, in a direct line, to the northeasterly corner of Lot 1, York Tract, as per map recorded in Book 8, page 75 of Maps, Records of said county; thence southerly, in a direct line, to the southeasterly corner of Lot 357, said York Tract; thence southwesterly, in a direct line, to a point in the northerly line of Lot A, Tract No. 1463, as per map recorded in Book 23, pages 10 and 11, of Maps, Records of said county, distant thereon one hundred twenty-two and forty-five hundredths (122.45) feet easterly from the easterly line of Central Avenue, forty (40) feet in width; thence southerly and parallel with said easterly line of Central Avenue to a point in the northerly line of the first alley northerly of Diller Street as shown on map of Tract No. 3274, recorded in Book 35, page 86, of Maps, Records of said county; thence southeasterly, in a direct line to the northeasterly corner of Lot 5, said Tract No. 3274, said corner being also a point in the westerly line of the first alley easterly of Central Avenue as shown on said last mentioned map; thence southerly along said last mentioned westerly alley line and along the southerly prolongation thereof to a point in the southerly line of Morton Avenue, said last mentioned point being also a point in the boundary of

the City of Watts, as said boundary existed July 1, 1925; thence westerly and southerly along said last mentioned boundary to the southwesterly corner of said City of Watts; thence southeasterly, in a direct line, to the most easterly corner of Lot 31, Tract No. 7714, as per map recorded in Book 89, pages 31 and 32, of Maps, Records of said county; thence southwestwardly in a direct line to the most southerly corner of said Lot 31; thence southerly, in a direct line, to the point of intersection of the southwestwardly line of Robin Street with the westerly line of the first alley easterly of Central Avenue as shown on said last mentioned map; thence southerly along said last mentioned alley line to a point in the northerly line of Lot 12, Tract No. 6518, as per map recorded in Book 83, pages 97 and 98 of Maps, Records of said county; thence easterly, in a direct line, to the northeasterly corner of said Lot 12; thence southerly along the easterly line of said Lot 12, and along the southerly prolongation thereof to a point in the easterly prolongation of a line parallel with and distant two hundred twenty-five (225) feet southerly, measured at right angles, from the center line of that portion of Ionia Avenue, extending from South Park Avenue to Main Street; thence westerly along said last mentioned parallel line to a point in the easterly line of San Pedro Street; thence westerly, in a direct line, to the southeasterly corner of Lot 6, Athens Acres, as per map recorded in Book 11, page 18, of Maps, Records of said county; thence westerly, in a direct line, to the southwestwardly corner of Lot 10, said Athens Acres; thence northerly, in a direct line, to the southeasterly corner of Lot 11, said Athens Acres; thence westerly and parallel with the southerly line of Ionia Avenue to a point in the easterly line of Moneta Avenue as shown on map of Tract No. 3216, recorded in Book 33, page 45, of Maps, Records of said county; thence southwestwardly, in a direct line, to the southeasterly corner of Lot 1, said Tract No. 3216; thence westerly, in a direct line, to the southwestwardly corner of Lot 9, said Tract No. 3216; thence northerly, in a direct line, to the southeasterly corner of Lot 2, Block 23, Athens (a subdivision) as per map recorded in Book 8, page 167, of Maps, Records of said county; thence westerly, in a direct line, to the southwestwardly corner of Lot 11, Block 3, Athens (a subdivision) as per map recorded in Book 8, pages 146 and 147 of Maps, Records of said county; thence southwestwardly, in a direct line, to the southeasterly corner of Lot 7, said Block 3; thence westerly, in a direct line, to the southwestwardly corner of Lot 6, said Block 3; thence northerly, in a direct line, to the southeasterly corner of Lot 2, said Block 3; thence westerly along the southerly line of said last mentioned Lot 2 to a point in the boundary of the City of Los Angeles as said boundary existed July 1, 1925; thence northerly along said last mentioned boundary and continuing along the same in all its various courses to the point of beginning.


MAP

SHOWING THE PROPOSED
GREEN MEADOWS ADDITION
TO THE
CITY OF LOS ANGELES

H.A. Van Norman, City Engineer

July, 1925
Scale 1" = 600'
Area { 2285 Acres
3.57 Sq. Mi.

Ordinance Calling Election No. (N.S.)
Election held (N.S.)
Ordinance of Acceptance No. (N.S.)
Certified by Secretary of State

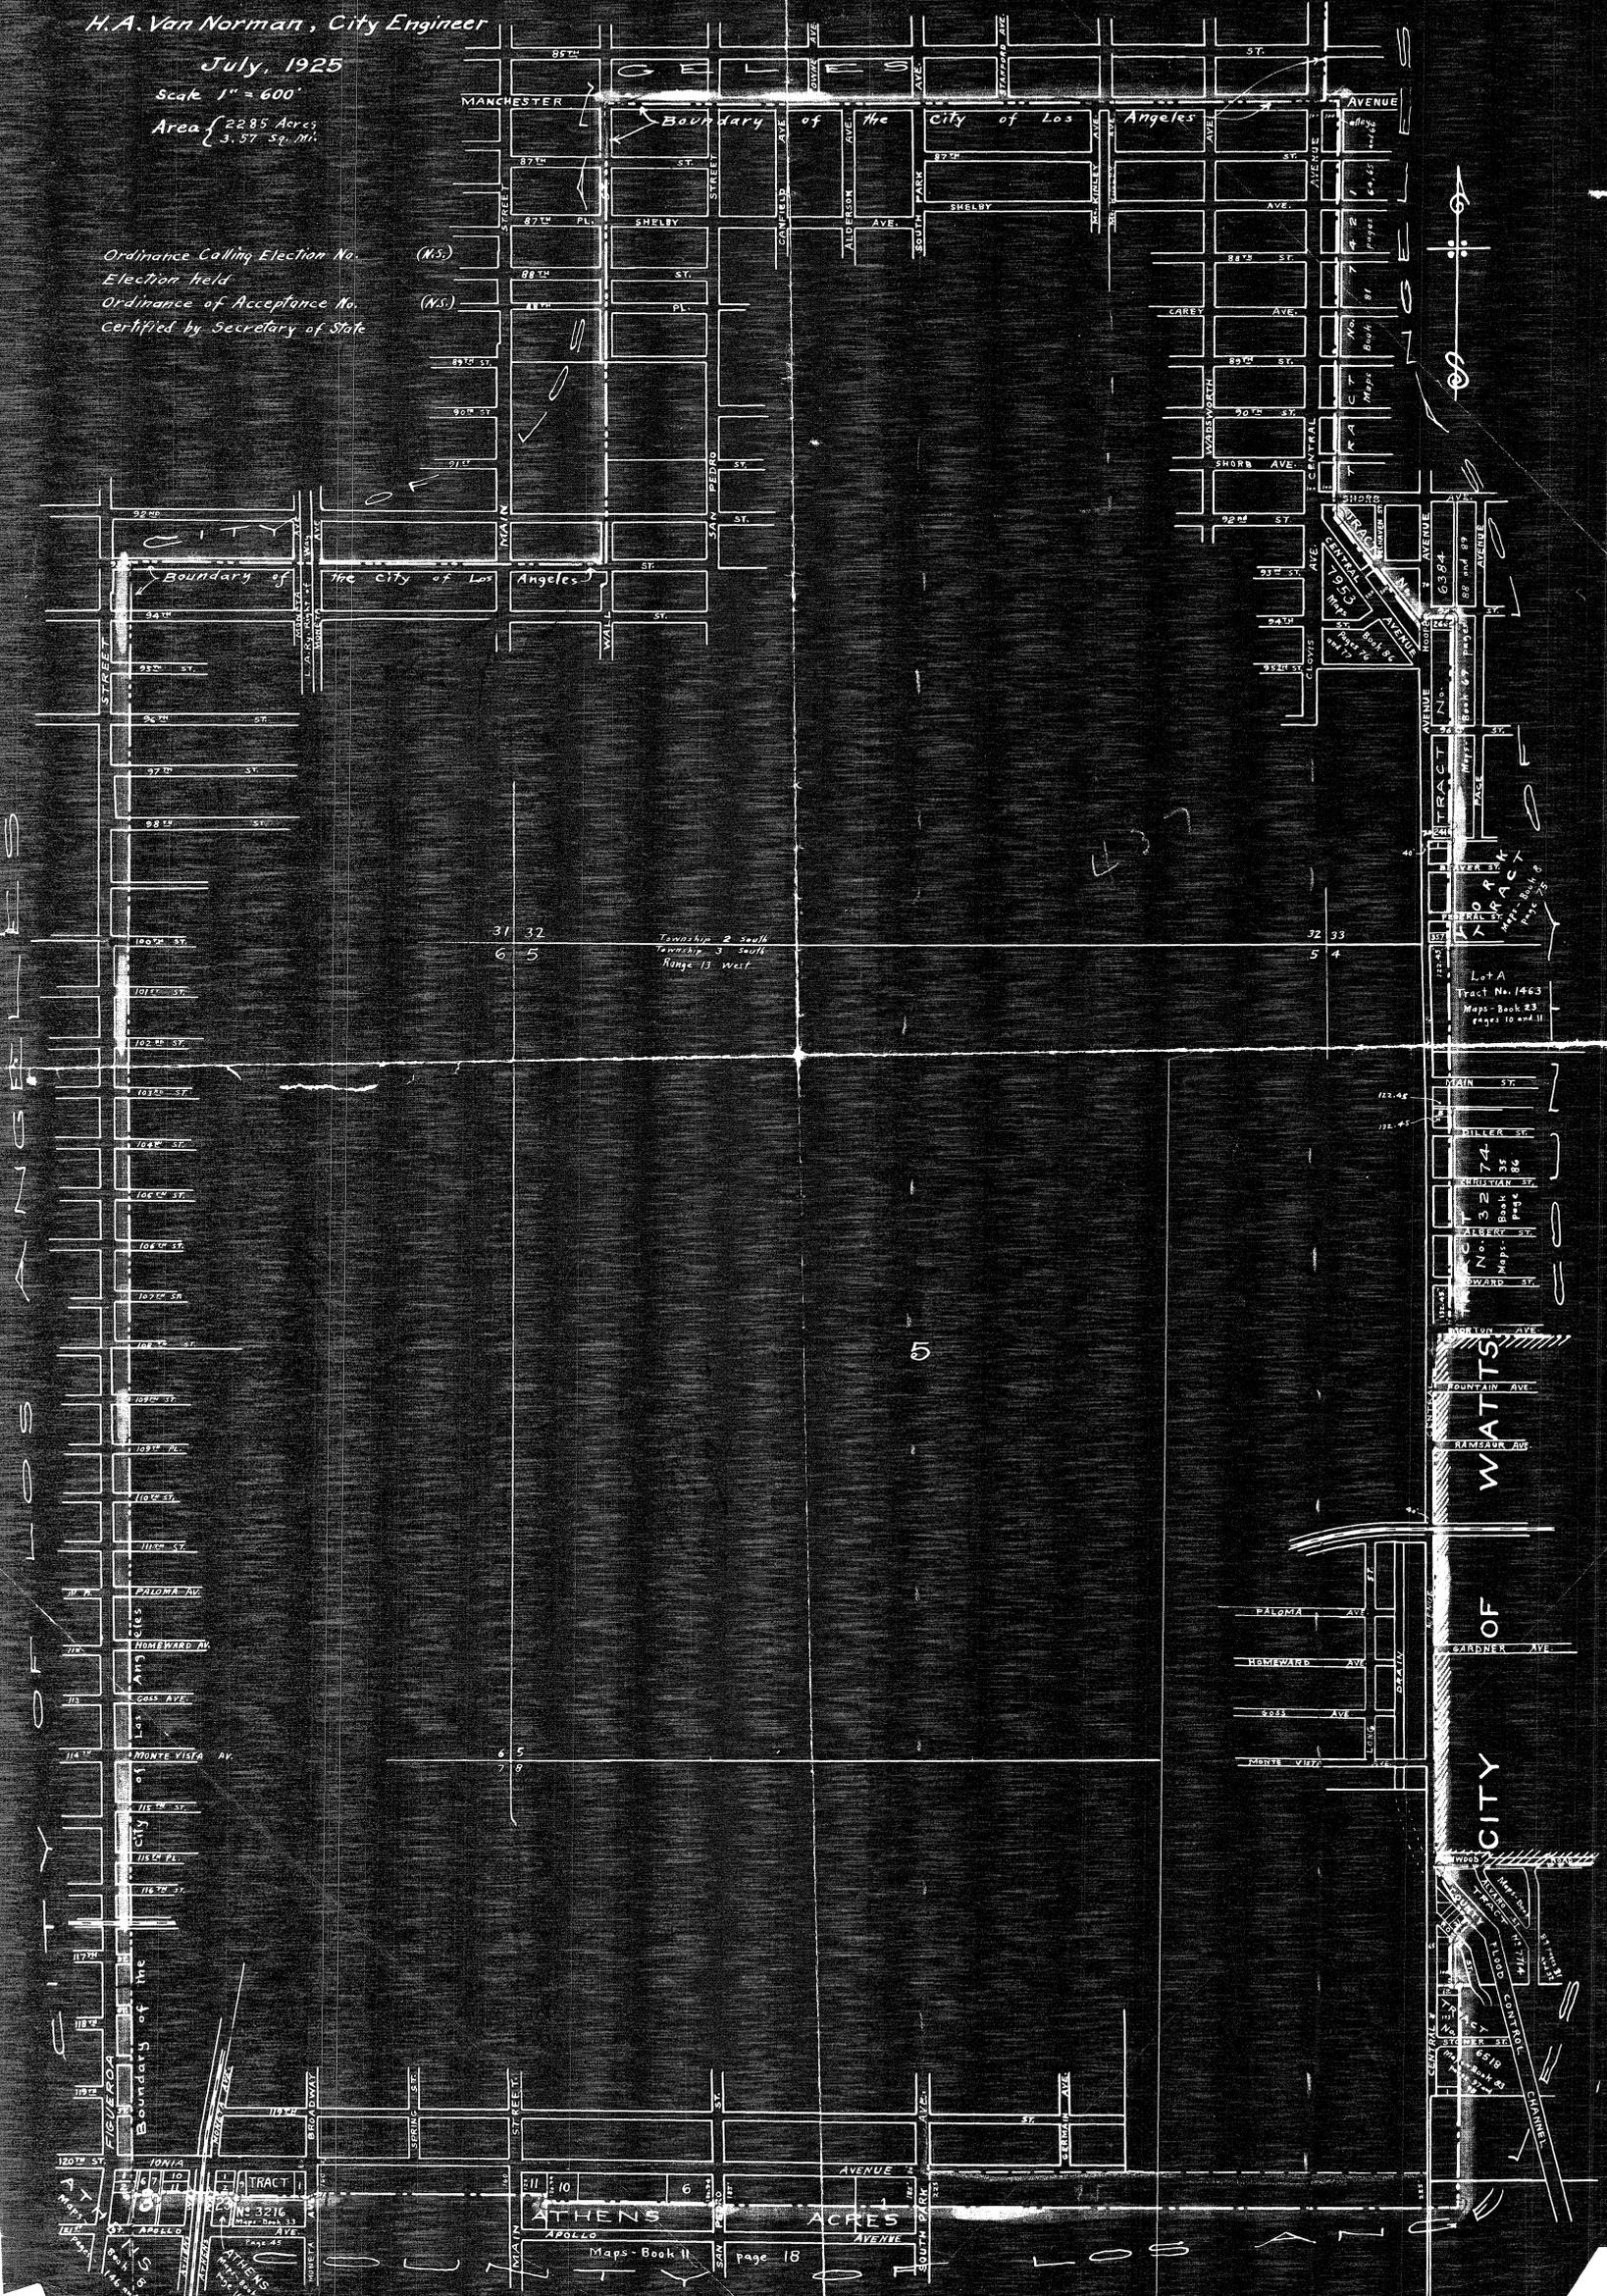

31 32
6 5
Township 2 South
Range 13 West

Lot A
Tract No. 1463
Map Book 23
pages 10 and 11

Lot B
Tract No. 1464
Map Book 23
pages 12 and 13

6 5
7 9

ATHENS ACRES
Map Book 11
Page 18

CITY OF WATTS

CITY OF LOS ANGELES