

May 17, 1954

Mr. Fred P. Hart  
Associate Valuation Engineer  
Valuation Division  
State Board of Equalization  
Sacramento 14, California

Dear Sir:

SUBJECT: City of Burbank Detachment and City of  
Los Angeles Annexation "Glencaks Addition"

Proceedings for territory detached from the City of Burbank and annexation of the same territory as "Glencaks Addition" to the City of Los Angeles were completed and the annexed territory became a part of the City of Los Angeles on April 26, 1954 when the proceedings were filed by the Secretary of State.

The enclosed tabulation indicates the effect of this city annexation upon the special districts involved.

This statement, with the enclosed tabulation, legal description of boundary and map of the annexation, is submitted to you for filing in compliance with the provisions of Title 5, Division 2, Part 1, Chapter 8 (Sections 54900 et seq.) of the Government Code.

Yours very truly,

William J. Fox  
COUNTY ENGINEER AND SURVEYOR

*Harold A. Harris*

Harold A. Harris, Division Engineer  
Mapping Division

HAH-RFF:mbm  
Encl. (3)

cc: J.R. Quinn, Co. Assessor  
H.D. Houston, Dep. Assr. (with Encls.)  
Wm. R. Thomson, Dist. Tax Admr.  
bc: L.H. Lucas  
File (2)  
cc: Roy E. Simpson

WILLIAM J. FOX  
COUNTY ENGINEER & SURVEYOR  
ROBERT L. GREGORY  
CHIEF DEPUTY

COUNTY OF LOS ANGELES  
MAPPING DIVISION  
DEPARTMENT OF COUNTY ENGINEER AND SURVEYOR  
108 WEST SECOND STREET  
LOS ANGELES 12, CALIFORNIA  
MUTUAL 9211

HAROLD A. HARRIS  
DIVISION ENGINEER  
W. H. KRELLE  
ASSISTANT DIVISION ENGINEER

May 17, 1954

City of Burbank Detachment and City of  
Los Angeles Annexation "Glenoaks Addition"

County Departments and Districts

Auditor  
Flood Control  
Forester and Fire Warden  
Health - Division of Vital Records  
Parks and Recreation  
Public Library  
Regional Planning  
Registrar of Voters  
Road  
Sanitation  
Sheriff  
Superintendent of Schools  
Tax Collector  
Judicial District  
California Highway Patrol


Gentlemen:

Proceedings for territory detached from the City of Burbank  
and annexation of the same territory as "Glenoaks Addition"  
to the City of Los Angeles ~~was~~ were

completed and the annexed territory became a part of the  
city on April 26, 1954 when the proceedings  
were filed by the Secretary of State.

Yours very truly,

William J. Fox  
COUNTY ENGINEER AND SURVEYOR

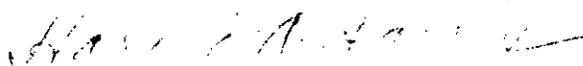

Harold A. Harris, Division Engineer  
Mapping Division

May 17, 1954

Annexation Territory detached from the City of Burbank  
"Glenoaks Addition" (Same territory)  
City of Los Angeles

Filed with the Secretary of State April 26, 1954

~~Filed with the County Recorder~~

Territory covered by this annexation was automatically affected as follows:

Road District No. _____	None
L. A. County Public Library Tax _____	None
Metropolitan Water District _____	No change
L. A. County Flood Control District _____	No change
County Sanitation District No. _____	None
Sewer Maintenance District _____	None
Lighting District _____	None
Lighting Maintenance District _____	None
County Fire Protection District _____	None
School Districts:	
Burbank Unified School District	Withdrawn from
Los Angeles City School District	Added to
Los Angeles City High School District	Added to
Los Angeles City Jr. College District	Added to
Other Districts:	
None	
Judicial Districts:	
Burbank Judicial District	Withdrawn from
Los Angeles Judicial District	Added to

Remarks:

CITY OF BURBANK  
"GLENDALE ADDITION"  
ANNEXATION TO THE CITY OF LOS ANGELES  
AND DETACHMENT FROM THE CITY OF BURBANK

(Uninhabited Territory)  
(Under Government Code Section 35300 et seq.)

Pursuant to Resolution No. 9322 of the City of Burbank adopted August 25, 1953 consenting to the detachment; Ordinance No. 102973 of the City of Los Angeles adopted March 16, 1954 approving the annexation; notice filed with the Secretary of State April 26, 1954 the following described territory was detached from the City of Burbank and annexed to the City of Los Angeles:

Beginning at a point in the common boundary of the City of Los Angeles and the City of Burbank as the same existed on April 1, 1953, distant thereon South  $23^{\circ}00'50''$  East 122.84 feet from the northwesterly corner of that certain parcel of land described in Parcel 1 of a deed to the City of Burbank, recorded in Book 20564, page 134, Official Records in the Office of the County Recorder of Los Angeles County; thence North  $29^{\circ}13'06''$  East 51.08 feet; thence North  $21^{\circ}28'43''$  East 64.56 feet; thence North  $13^{\circ}32'10''$  East 64.59 feet; thence North  $6^{\circ}29'34''$  East 394.16 feet; thence North  $70^{\circ}58'42''$  West 428.45 feet to a point in said common boundary, distant thereon North  $23^{\circ}00'50''$  West 759.15 feet from the point of beginning; thence southeasterly, in a direct line, to the point of beginning.

MAP  
SHOWING THE  
GLENOAKS ADDITION



TO THE  
CITY OF LOS ANGELES, CALIFORNIA  
LLOYD ALDRICH-CITY ENGINEER  
FEBRUARY 1954.

SCALE: 1 INCH = 100 FEET  
NOTES

BOUNDARY OF ADDITION SHOWN COLORED GREEN.  
BOUNDARY OF THE CITY OF LOS ANGELES SHOWN COLORED RED.  
RESOLUTION NO 9322 OF THE CITY OF BURBANK CONSENTING TO THE DETACHMENT ADOPTED AUGUST 25 1953.  
APPROVING ORDINANCE NO. 102,973  
AREA = 2.996 ACRES = 0.0047 SQUARE MILES.  
CERTIFICATE OF SECRETARY OF STATE TO THE CITY OF LOS ANGELES DATED APRIL 26, 1954  
CERTIFIED COPY OF RESOLUTION OF THE CITY OF BURBANK CONSENTING TO SAID DETACHMENT.  
CERTIFIED COPY OF ORDINANCE NO. 102,973 APPROVING SAID ANNEXATION, AFFIDAVITS OF  
COMPLETION OF PROCEEDINGS AND PRINTS OF MAP SHOWING TERRITORY INVOLVED WERE FILED  
IN THE OFFICE OF THE COUNTY RECORDER OF LOS ANGELES COUNTY ON MAY 11, 1954  
UNDER DOCUMENT NO. 2454 FILE NO. 703-A (FOR THE CITY OF BURBANK) AND  
UNDER DOCUMENT NO. 2455 FILE NO. 704-A (FOR THE CITY OF LOS ANGELES).

EFFECTIVE DATE OF DETACHMENT AND OF ANNEXATION APRIL 26, 1954  
(UNINHABITED TERRITORY)

Title	Glenoaks Addition		
Right of Way No.			
Order No.	Dist. Map	7490	Div. Index
			1086
Clerk's File	53972	Council Dist. No.	1
		Engr. Dist.	Valley
Plans & Profiles	Field Books		
Office Work	Baca	Ckd.	Iverson
		Supervised by	K. M. Kelly
Submitted	FEBRUARY 18 <sup>th</sup>	1954	Division Engr.
			R. B. Stewart
Submitted		19	Deputy Engr.
Approved	FEBRUARY 18 <sup>th</sup>	1954	City Engineer
			Lloyd Aldrich

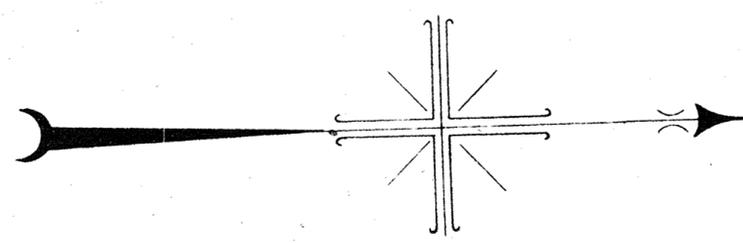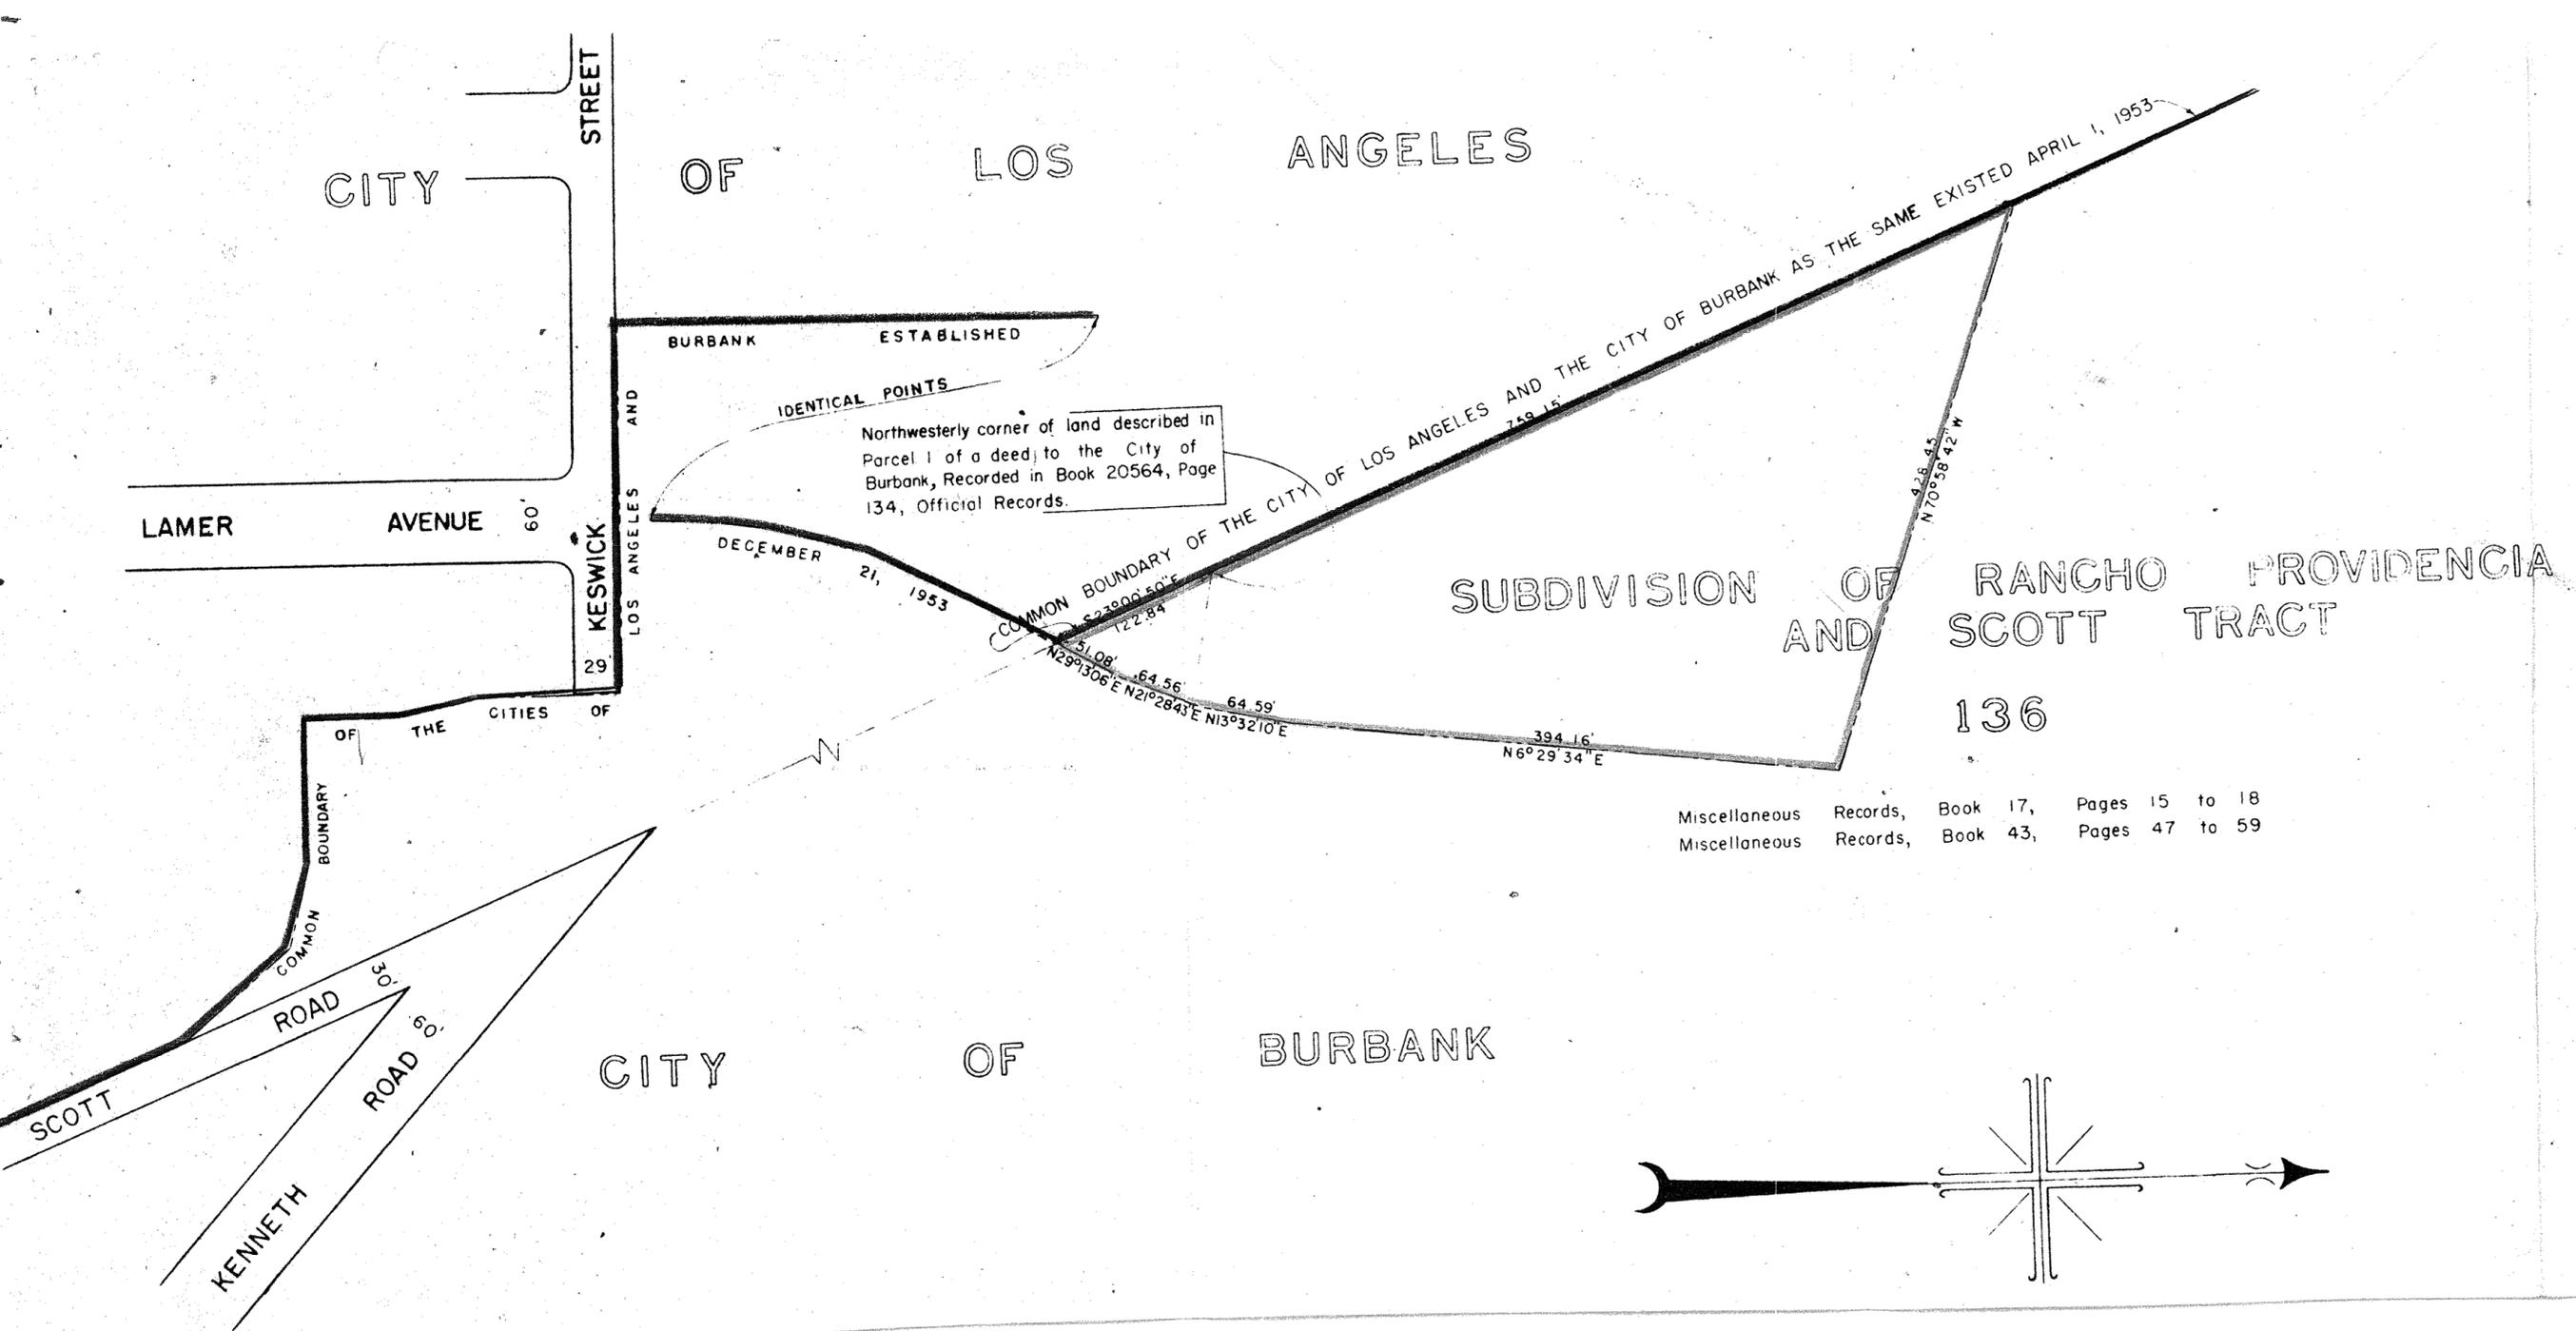

*Bluesdale Add  
for Duplex*

2/11/54

475

APPROX OF  
ADMINISTRATION

WALTER C. PATTERSON  
CY CLERK OF  
CV OF LOS ANGELES  
AND CO-OP/IC/O CLERK OF THE CV COUNCIL OF THE CV OF L. A.  
BEING ONLY SURETY OFFICERS AND SURETIES

THAT AND NO, THE 213 OF SO CV OF L. A. ENCL. 441 AND APPROX  
THE ADMINISTRATION TO THE CV OF LA OF CERT UNLIMITED TERRITORY  
DESIGNATED AS "CLERICAL ASSISTANTS ONLY SURETY, APPROVED AND  
PUBLISHED AS PER BY LAW WAS FILED IN THE CV OF THE  
ONE OF STATE OF THE STATE OF CALIFORNIA ON THE  
EIGHTH DAY OF APRIL 1954

THAT ALL ADMINISTRATORS OF THE LAW PERTAINING TO PROCEEDINGS  
FOR THE ADMINISTRATION OF UNLIMITED TERRITORY TO THE CV OF L. A. WERE  
REPEATED/ CANCELLED WITH IN CONNECTION WITH THE PROCEEDINGS FOR THE  
ADMINISTRATION OF SO "CLERICAL ASSISTANTS" TO THE CV OF L. A.  
CANT !

COURT 2

5/11/94

2095

APPROX ETC

THE ACCOMPANYING THIS AFFIDAVIT IS A CERTIFIED COPY OF SD  
AND NO. 102 973. WORK IN IS SET FORTH THE BIRTH DEPT  
AS SET FORTH IN SD PROCEEDINGS AND ALSO THERE IS ACCOMPANYING  
THIS APPROX A MAP Delineating THE BIRTH  
S A S TO ON 5/11/94

ATT WRO IS MAP AND COPY OF SD NO. 102 973.

SD AT A PT IN THE COUNTY OF L. A AND THE CY  
OF BUREAU AS THE SAME EXISTED 4/1/73 DIST THURSDAY S BY  
00° 30' EAST 102.50 FT ON THE NELY COR OF THAT CORN PARCEL  
OF LAND BEING IN PARCEL 1 OF A SD TO THE CY OF BUREAU, SEC IN  
SD 2000/174 GR. TM N 20° 13' 06" EAST 31.00 FT. TM N 21°  
20' 33" EAST 60.96 FT. TM N 13° 20' 10" EAST 60.70 FT. TM N 6° 29'  
30" EAST 200.16 FT TM N 70° 28' 00" WEST 200.15 FT TO A PT  
IN SD CORNER BIRTH, DIST THURSDAY N 23° 00' 30" WEST 750.15  
FT ON THE PEB. TM SELV IN A DIRECT LN TO THE PEB.

FILED

13

I, WALTER C. PETERSON, City Clerk of the City of Los Angeles and ex-officio Clerk of the City Council of the City of Los Angeles, being duly sworn, depose and say:

That Ordinance No. 102,973 of said City of Los Angeles, entitled "An ordinance approving the annexation to the City of Los Angeles of certain uninhabited territory designated as 'Glenoaks Addition', duly passed, approved and published as required by law, was filed in the office of the Secretary of State of the State of California on the twenty-sixth day of April, 1954;

That all requirements of the law pertaining to proceedings for the annexation of uninhabited territory to the City of Los Angeles have been complied with in connection with the proceedings for the annexation of said 'Glenoaks Addition' to the City of Los Angeles;

That accompanying this affidavit is a certified copy of said Ordinance No. 102,973 wherein is set forth the boundary description as set forth in said proceedings, and also there is accompanying this affidavit a map delineating such boundary.

WALTER C. PETERSON, City Clerk and  
ex-officio Clerk of the City Council  
of the City of Los Angeles.



Subscribed and sworn to before  
me this 11th day of May, 1954.

  
Notary Public in and for the  
County of Los Angeles,  
State of California.  
My Commission Expires April 7, 1957

File No. 53972



**Ordinance No. 102,973**

An Ordinance approving the annexation to the City of Los Angeles of certain uninhabited territory designated as "GLEN OAKS ADDITION."

The People of the City of Los Angeles do ordain as follows:

Section 1. The Council of the City of Burbank having consented, on August 28, 1953, by its Resolution No. 3322, to the detachment from the City of Burbank of the territory hereafter described, and heretofore designated as the "GLEN OAKS ADDITION" to The City of Los Angeles, pursuant to the provisions of Section 35304 of the Government Code, and proceedings having been taken according to the provisions of the Annexation of Uninhabited Territory Act of 1939, being Article 5, Chapter 1, Part 2, Division 3 of Title 4, Sections 35300-35325 of the Government Code, the annexation to The City of Los Angeles of the following described property contiguous thereto is hereby approved:

Beginning at a point in the common boundary of the City of Los Angeles and the City of Burbank as the same existed April 1, 1953, distant thereon South 23° 00' 50" East 122.34 feet from the northwesterly corner of that certain parcel of land described in Parcel 1 of a deed to the City of Burbank, recorded in Book 20664, Page 134, Official Records in the Office of the County Recorder of Los Angeles County; thence North 29° 13' 06" East 51.08 feet; thence North 21° 28' 43" East 64.56 feet; thence North 13° 32' 10" East 64.59 feet; thence North 6° 28' 34" East 394.16 feet; thence North 70° 38' 42" West 428.45 feet to a point in said common boundary, distant thereon North 23° 00' 50" West 769.15 feet from the point of beginning; thence southeasterly, in a direct line, to the point of beginning.

Sec. 2. Upon the taking effect of this ordinance the City Clerk shall forthwith transmit to the Secretary of State a certified copy of this ordinance, giving the date of its passage.

The City Clerk shall also file in the office of the Recorder of Los Angeles County an affidavit stating that all requirements of law pertaining to the proceeding for such annexation have been complied with, which affidavit shall be accompanied by a certified copy of the boundary description as set forth in the said proceeding, and by a map delineating such boundary, pursuant to the requirements of Sections 34080 and 34081 of the Government Code.

Sec. 3. As provided by Section 35318 of the Government Code, from and after the date of the filing of said certified copy of this ordinance in the office of the Secretary of State, the annexation of the above-described territory designated as "GLEN OAKS ADDITION" shall be complete and thenceforth such annexed territory shall be a part of The City of Los Angeles, a municipal corporation. The written consent of all of the owners of all of the property within the said territory thereto having been filed with the City Clerk prior to the adoption of this ordinance, the property within such annexed territory shall be taxed to pay the bonded indebtedness or liabilities of The City of Los Angeles equally with the property within The City of Los Angeles as it existed prior to annexation of said "GLEN OAKS ADDITION."

Sec. 4. The resolution adopted by the Council of The City of Los Angeles in this proceeding, under Section 35306 of the Government Code, having contained a statement that the said annexed territory shall become a part of the several school districts of The City of Los Angeles, the said "GLEN OAKS ADDITION" to The City of Los Angeles shall become and be a part of the Los Angeles City School District, of the Los Angeles City High School District, and of the Los Angeles City Junior College District, all of the County of Los Angeles.

Sec. 5. When the annexation of said territory is complete the said territory shall be added to and be a part of the First Councilmanic District of The City of Los Angeles.

Sec. 6. The City Clerk shall certify to the passage of this ordinance and cause the same to be published in some daily newspaper printed and published in the City of Los Angeles. I hereby certify that the foregoing ordinance was passed by the Council of the City of Los Angeles, at its meeting of March 16, 1954.

WALTER C. PETERSON,  
City Clerk

By A. M. Morris, Deputy

Approved this 19th day of March, 1954.

NORRIS TOLSON,  
Mayor.

File No. 53972  
(Z 56695) 3/23

**AFFIDAVIT OF NAOMI G. PUTNAM, CITY CLERK OF THE CITY OF BURBANK, STATING THAT ALL PROCEEDINGS FOR THE DETACHMENT OF UNINHABITED TERRITORY DESIGNATED AS "GLENDALE ADDITION" FROM THE CITY OF BURBANK HAS BEEN COMPLIED WITH.**

• • • • •

STATE OF CALIFORNIA)  
( ss.  
COUNTY OF LOS ANGELES)

NAOMI G. PUTNAM, being first duly sworn deposes and says:

That she is the duly and regularly elected City Clerk of the City of Burbank and Clerk of the City Council, the legislative body of said City, that Resolution No. 9322 of the Council of the City of Burbank, entitled "A RESOLUTION CONSENTING TO THE DETACHMENT OF PROPOSED 'GLENDALE ADDITION'," was duly passed and adopted on the 25th day of August, 1953, consenting to the detachment from the City of Burbank and annexation to the City of Los Angeles of the territory therein described;

That all requirements of law for the detachment of said uninhabited territory from the City of Burbank pursuant to the Uninhabited Territory Act of 1939 required of the City of Burbank have been complied with;

That accompanying this affidavit and attached hereto, and by this reference made a part hereof, are a certified copy of said Resolution No. 9322, wherein is set forth the boundary description as set forth in said detachment and annexation proceedings, and a map delineating such boundary.

*Naomi G. Putnam*  
Naomi G. Putnam, City Clerk  
and Clerk of the City Council.

Subscribed and sworn to before me this 10th day of May, 1954.

*[Signature]*  
Notary Public in and for said County and State.

RESOLUTION No. 9322

A RESOLUTION CONCERNING TO THE DETACHMENT  
OF PROPOSED "GLENDALE ADDITION".

WHEREAS, the City of Los Angeles is desirous of annexing the following described territory presently in the City of Burbank in accordance with the Annexation of Uninhabited Territory Act of 1939, now incorporated as Article 9, Chapter 1, Part 2, Division 2, Title 4 of the Government Code of the State of California; and

WHEREAS, the written consent thereto of at least two-thirds of the freeholders within said territory, and holding at least two-thirds in value of the real property therein, has been received by the Council of the City of Burbank and filed; and

WHEREAS, said territory is uninhabited as defined in said Act; and

WHEREAS, it is in the public interest and to the interest of both the City of Los Angeles and the City of Burbank if said territory were to be detached from the City of Burbank and annexed to the City of Los Angeles;

NOW, THEREFORE, BE IT RESOLVED BY THE COUNCIL OF THE CITY OF BURBANK AS FOLLOWS:

That pursuant to Section 9304 of the said Government Code, the Council of the City of Burbank hereby consents to the detachment of the following described territory from the City of Burbank, to wit:

Beginning at a point in the common boundary of the City of Los Angeles and the City of Burbank as the same existed April 1, 1933, distant thereon South  $23^{\circ}00'50''$  East 122.84 feet from the northwesterly corner of that certain parcel of land described in Parcel 1 of a deed to the City of Burbank, recorded in Book 20564, Page 134, Official Records in the Office of the County Recorder of Los Angeles County; thence North  $29^{\circ}13'06''$  East 51.08 feet; thence North  $21^{\circ}28'43''$  East 64.56 feet; thence North  $13^{\circ}12'10''$  East 64.79 feet; thence North  $6^{\circ}29'34''$  East 394.14 feet; thence North  $70^{\circ}58'42''$  West 428.45 feet to a point in said common boundary, distant thereon North  $23^{\circ}00'50''$  East 779.15 feet from the point of beginning; thence southeasterly, in a direct line, to the point of beginning.

Said territory is hereby designated as "GLENDALE ADDITION".

That this consent is given solely upon condition that said territory be promptly annexed to the City of Los Angeles and shall be wholly ineffective unless such area is so annexed to said City.

PASSED and ADOPTED this 21th day of August, 1953.

S/ Carl M. King

Carl M. King, President of the  
Council of the City of Burbank.

Attest:

S/ Naomi G. Rutnam

Naomi G. Rutnam, City Clerk

STATE OF CALIFORNIA }  
COUNTY OF LOS ANGELES } SS.  
CITY OF BURBANK }

I, NAOMI G. PUTNAM, City Clerk of the City of Burbank, do hereby certify that the foregoing Resolution was duly and regularly passed and adopted by the Council of the City of Burbank at its regular meeting held on the 24th day of August, 1953, by the following vote:

AYES: Councilmen Bank, Blais, Hilton, Jolley and King

NOES: Councilmen None

ABSENT: Councilmen None

I hereby certify that the foregoing document is a full, true and correct copy of Resolution No. 9322 on file in the office of the City Clerk of the City of Burbank, Calif.

Naomi G. Putnam  
City Clerk  
Deputy

BY \_\_\_\_\_

S/ Naomi G. Putnam

Naomi G. Putnam, City Clerk

SECRETARY OF STATE

I, Frank M. Jordan, Secretary of State of California, hereby certify:

That on the 20th day of June, 1954, pursuant to the provisions of the "Annexation of Uninhabited Territory Act of 1939", more particularly Section 35317 of the Government Code, there was filed in my office:

A copy of Ordinance No. 126 of the City of San Francisco, certified by the City Clerk of said City.

I further certify that the 20th day of June, 1954, is stated in the certificate of said City Clerk as the date on which said ordinance was regularly passed and adopted by the Board of Supervisors of said City, and

That said ordinance sets forth approval of the annexation to the City of San Francisco of certain uninhabited territory, a description of the boundaries and the designation thereof as:

---

IN WITNESS WHEREOF, I  
hereunto set my hand and  
affix the Great Seal of the  
State of California, this  
20th day of June  
1954.

# COUNTY BOUNDARY COMMISSION

COUNTY OF LOS ANGELES

501 Hall of Records

May 14, 1953

RE: Proposed Detachment from  
City of Burbank "Glenoaks  
Addition" to the City of  
Los Angeles.

Mr. Clayton W. Paige  
City Engineer and Street Superintendent  
City of Burbank  
Engineering and Street Department  
Burbank, California

Dear Sir:

At the meeting held on Tuesday, May 13, 1953, following recommendation of the County Engineer and Surveyor, the County Boundary Commission approved as to definiteness and certainty the boundaries of the area known as "Glenoaks Addition" proposed to be detached from the City of Burbank and to be annexed to the City of Los Angeles, as set forth in the description and map submitted with your letter of April 23, 1953.

Sincerely yours,

Secretary

REL:rf

Encl.

cc: William J. Fox, County Surveyor  
R. F. Flickwir, Co. Surv. Office

OFFICE OF  
COUNTY ENGINEER AND SURVEYOR  
725 LOS ANGELES COUNTY ENGINEERING BUILDING  
LOS ANGELES

COPY

May 13, 1953

City of Burbank - Detachment  
(proposed "Glenoaks Addition"  
to City of Los Angeles)

Honorable John Anson Ford, Chairman  
County Boundary Commission  
501 Hall of Records

Attention: Mr. Ray E. Lee,  
Secretary

Dear Sir:

Pursuant to your request of May 1 regarding a proposed detachment from the City of Burbank (proposed "Glenoaks Addition" to the City of Los Angeles), we have reviewed the legal description of the boundary submitted by the City of Burbank and now recommend that the Commission approve the proposed boundary as to definiteness and certainty in accordance with the provisions of Section 35002 of the Government Code.

A map of this proposed detachment and all original papers regarding this matter are enclosed.

Yours very truly

William J. Fox  
COUNTY ENGINEER AND SURVEYOR

*Harold A. Harris*  
Harold A. Harris, Division Engineer  
Mapping Division

HAH-HEH:MCM

Encl. (5)

cc: R.L.G.  
Ray E. Lee  
File ✓

177

**TERRITORY PROPOSED TO BE DETACHED FROM THE  
CITY OF BURBANK AND ANNEXED TO THE CITY OF  
LOS ANGELES AS "GLENOAKS ADDITION".**

**DESCRIPTION**

Beginning at a point in the common boundary of the City of Los Angeles and the City of Burbank as the same existed April 1, 1953, distant thereon South 23°00'50" East 122.84 feet from the northwesterly corner of that certain parcel of land described in Parcel 1 of a deed to the City of Burbank, recorded in Book 20564, Page 134, Official Records in the Office of the County Recorder of Los Angeles County; thence North 29°13'06" East 51.08 feet; thence North 21°28'43" East 64.56 feet; thence North 13°32'10" East 64.59 feet; thence North 6°29'34" East 394.16 feet; thence North 70°58'42" West 428.45 feet to a point in said common boundary, distant thereon North 23°00'50" West 759.15 feet from the point of beginning; thence southeasterly, in a direct line, to the point of beginning.

DESCRIPTION APPROVED  
MAY 12 1953  
WILLIAM J. FOX  
COUNTY SURVEYOR  
BY Herman H. Brown DEPUTY

4/23/53

DG:ah