

March 20, 1959

Mr. Fred P. Hart
Associate Valuation Engineer
Valuation Division
State Board of Equalization
Sacramento 14, California

Dear Sir:

CITY OF LOS ANGELES
"CALABASAS ADDITION NO. 7"

Proceedings for "Calabasas Addition No. 7" to the City of Los Angeles were completed and the annexed territory became a part of the city on March 9, 1959 when the necessary documents were filed by the Secretary of State.

The enclosed tabulation indicates the effect of this city annexation upon the special districts involved.

This statement, with the enclosed tabulation, legal description of boundary and map of the annexation, is submitted to you for filing in compliance with the provisions of Title 5, Division 2, Part 1, Chapter 8 (Sections 54900 et seq.) of the Government Code.

Yours sincerely,

John A. Lambie
COUNTY ENGINEER

ORIGINAL SIGNED

L. D. Moore
Division Engineer

LEM-BMK:av
Encl. (3)

cc: J.R. Quinn, Co.Assessor
Wm. H. Thomson, Dist. Tax Admr.
Roy E. Simpson

bc: J.J. Stump
R.B. Dickson
File (2) *Am...*

JOHN A. LAMBIE
COUNTY ENGINEER
HARVEY T. BRANDT
CHIEF DEPUTY

COUNTY OF LOS ANGELES
DEPARTMENT OF COUNTY ENGINEER

LAWRENCE D. MOORE
DIVISION ENGINEER
RICHARD E. GARCIA
ASSISTANT

MAPPING DIVISION
108 WEST SECOND STREET
LOS ANGELES 12, CALIFORNIA
MADISON 9-4747
March 20, 1959

SUBJECT "Calabasas Addition No. 7"
to the City of Los Angeles

County Departments and Districts
Agricultural Commissioner
Auditor
California Highway Patrol
Flood Control
Forester and Fire Warden
Health-Division of Vital Records
Judicial District
Los Angeles City Board of Education
Parks and Recreation
Pound Department
Public Library
Regional Planning
Registrar of Voters
Road
Sanitation
Sheriff
Superintendent of Schools
Tax Collector
State Alcoholic Beverage Control

Gentlemen:

Proceedings for "Calabasas Addition No. 7"
to the City of Los Angeles were completed and the
annexed territory became a part of the city on March 9, 1959
when the necessary documents were filed by the Secretary of State.

Yours very truly,

John A. Lambie
COUNTY ENGINEER

L. D. Moore
L. D. Moore
Division Engineer

Annexation **"Calabasas Addition No. 7"**

City of **Los Angeles**

Filed with the Secretary of State **March 9, 1959**

Territory covered by this annexation was automatically affected as follows:

| | |
|--|-----------------------|
| Road District No. 5 ----- | Withdrawn From |
| L. A. County Public Library Tax ----- | Withdrawn From |
| Metropolitan Water District----- | Added To |
| L. A. County Flood Control District----- | No Change |
| County Sanitation District No. ----- | None |
| Refuse Transfer & Disposal System in County Sanitation District No. ----- | None |
| Sewer Maintenance District----- | None |
| Lighting District----- | None |
| Lighting Maintenance District----- | None |
| County Fire Protection District----- | None |

School Districts:

| | |
|--|-----------------------|
| Calabasas School District (In Las Virgenes Union)- | Withdrawn From |
| Los Angeles City School District----- | Added To |
| Los Angeles City High School District----- | No Change |
| Los Angeles City Junior College District----- | No Change |
| *Las Virgenes Union School District, BLO 1----- | Added To |
| Other Districts: | |
| San Fernando Valley Soil Conservation District----- | No Change |
| Las Virgenes Municipal Water District----- | No Change |

Judicial Districts

| | |
|---|-----------------------|
| Malibu Judicial District----- | Withdrawn From |
| Los Angeles Judicial District----- | Added To |

Remarks:

***Based on County Counsel opinion and information from our County Auditor.**

CITY OF LOS ANGELES
"CALABASAS ADDITION NO. 7"

ANNEXATION OF UNINHABITED TERRITORY
(Under the Provisions of Section 35300 et seq. of the Government Code)


Pursuant to a Resolution of the City of Los Angeles initiating proceedings; Ordinance No. 112,775 of the City of Los Angeles was adopted January 13, 1959 approving the annexation; notice filed with the Secretary of State March 9, 1959, the following described territory was annexed:


Beginning at the intersection of the south line of Lot 5, Fractional Section 15, Township 1 North, Range 17 West, S.B.M., with the southwesterly line of Lot 1068, Tract No. 1000, Sheet 24, as per map recorded in Book 19, Page 24 of Maps, in the office of the County Recorder of Los Angeles County, said intersection being a point in the boundary of the City of Los Angeles as the same existed July 1, 1958; thence westerly and northerly, along the south and west lines of said Lot 5, to the south line of Lot 4, said Section 15; thence westerly and northerly, along the south and west lines of said Lot 4, and continuing northerly along the west line of Lot 3, said Section 15, to the boundary of the City of Los Angeles as the same existed July 1, 1958; thence southeasterly, along said boundary of the City of Los Angeles to the point of beginning.

CALABASAS ADDITION NO. 7 UNINHABITED TERRITORY TO THE CITY OF LOS ANGELES

Filed with the Secretary of State: March 9, 1959
Containing: 0.095 Square Miles

~ LEGEND ~

 Existing City Boundary: 
Boundary of Annexation: 

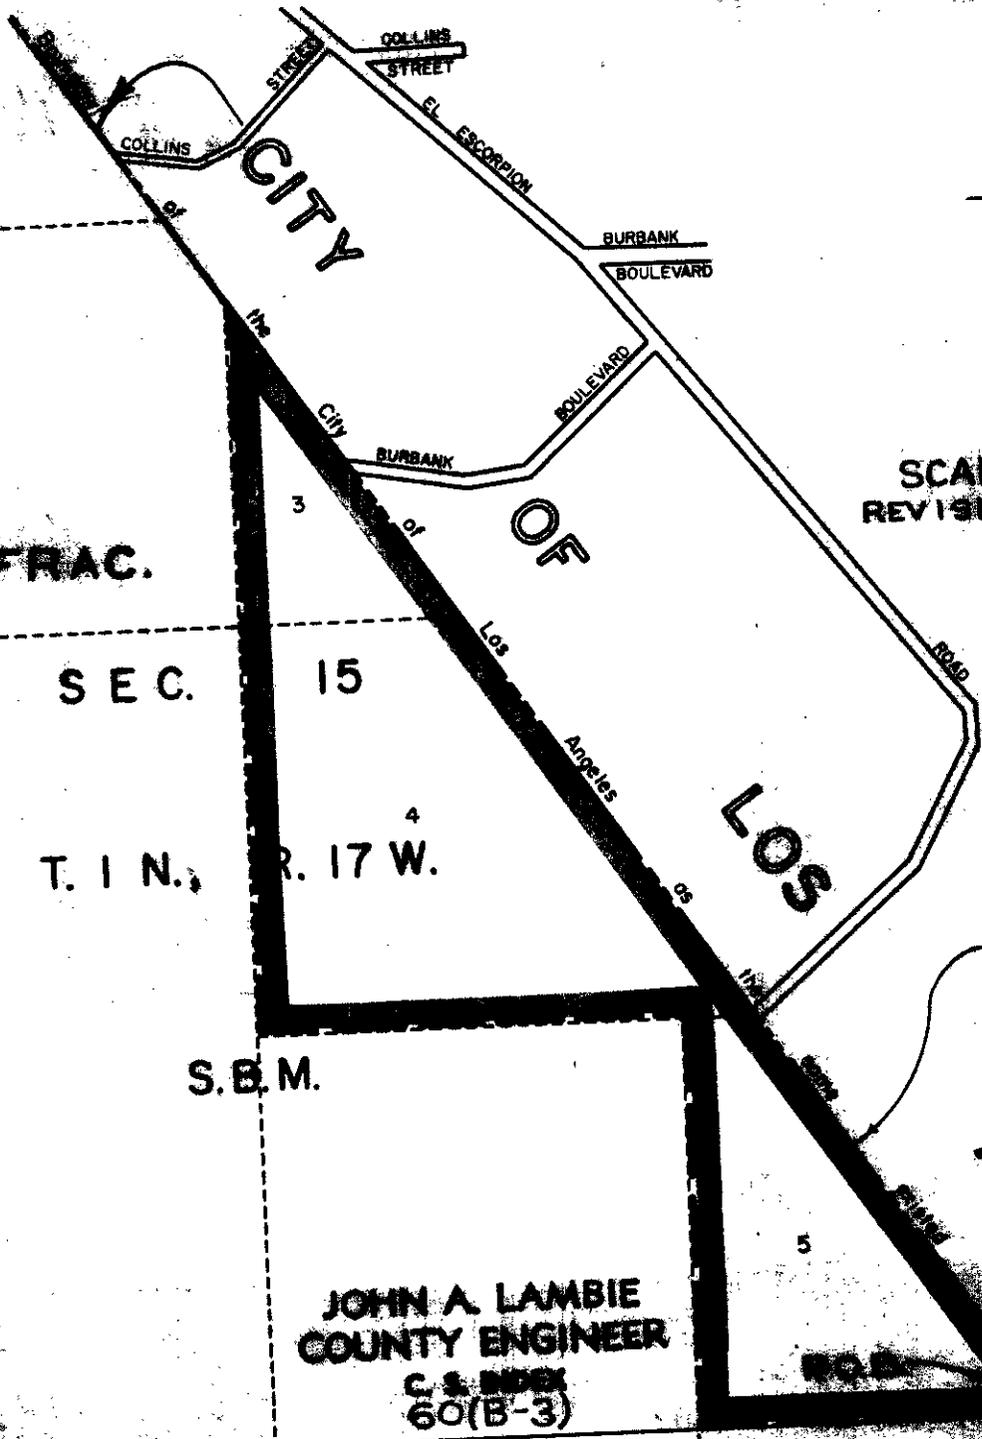

SCALE: 1" = 600'
REVISED: 3-18-59
RWK

FRAC.

SEC. 15

T. 1 N., R. 17 W.

S.B.M.

JOHN A. LAMBIE
COUNTY ENGINEER
C. S. INDEX
60(B-3)

Statement for the City of Los Angeles
Tract No. 600, and
Book 19, Page 24.

CITY OF LOS ANGELES

2-1098

FRANK M. JORDAN
SECRETARY OF STATE



ASSEMBLY 10

RECORDED
MARCH 12 AM 9 44

INDEXED

I, FRANK M. JORDAN, Secretary of State of the State of California, hereby certify:


That on the 9th day of March, 1959, pursuant to the provisions of the "Annexation of Uninhabited Territory Act of 1939," more particularly Section 35317 of the Government Code, there was filed in my office:

A copy of Ordinance No. 112,775 of the CITY OF LOS ANGELES, certified by Albert Rinati, Deputy City Clerk.

I further certify that the 13th day of January, 1959, is stated in the certificate of said City Clerk as the date on which said ordinance was regularly passed and adopted by the legislative body of said City and

That said ordinance sets forth approval of the annexation to the CITY OF LOS ANGELES of certain uninhabited territory, a description of the boundaries and the designation thereof as:

"Calabasas Addition No. 7."

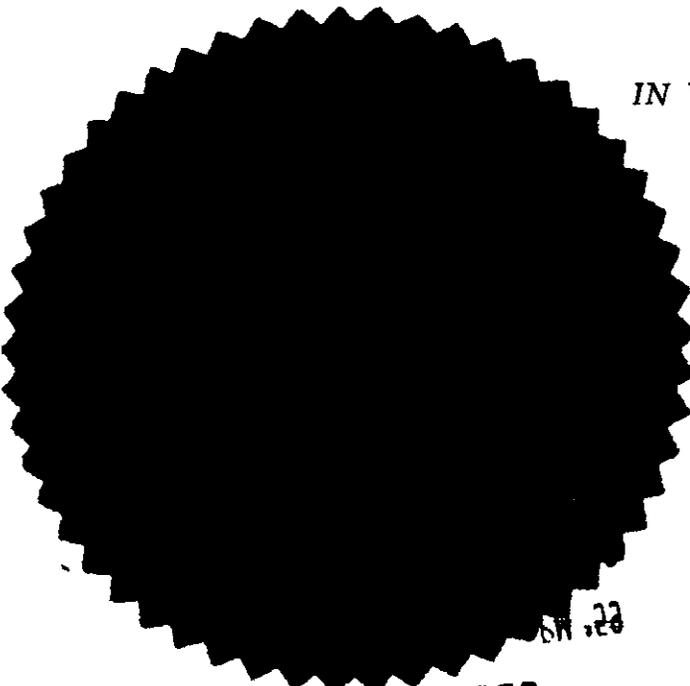

IN WITNESS WHEREOF, I hereunto set my hand and affix the Great Seal of the State of California

this 9th day of March, 1959.

Frank M. Jordan
Secretary of State

SN 22

FILED



Gordon T. Nesvig
Secretary

COUNTY OF LOS ANGELES

COUNTY BOUNDARY COMMISSION

501 Hall of Records
Los Angeles 12

July 16, 1958

MEMBERS

Burton W. Chace
Chairman
John R. Quinn
County Assessor
J. M. Lowrey
Auditor-Controller
Milton Breivogel
Director of
Regional Planning
John A. Lambie
County Engineer

Walter C. Peterson,
City Clerk
City of Los Angeles
City Hall
Los Angeles, California

Re: Proposed Calabasas Addition
No. 7 Annexation to the City
of Los Angeles

Dear Sir:

At the meeting held on July 16, 1958, following recommendation of the County Engineer, the County Boundary Commission approved as to definiteness and certainty and as to the fact that these boundaries do not create islands or corridors of unincorporated territory, and conform with lines of assessment as nearly as practicable, the area proposed to be annexed to the City of Los Angeles, as set forth in the description and map submitted by Lyall A. Pardee, City Engineer of the City of Los Angeles, with his letter of July 7, 1958.

An approved copy of the description and a list of special districts involved are enclosed for your use.

Very truly yours,


GORDON T. NESVIG, Secretary
COUNTY BOUNDARY COMMISSION

GTW:mak

Enc.

cc: R. F. Flickwir, Co. Engr. Office
Lyall A. Pardee, City Engineer
of the City of Los Angeles

July 15, 1958

Mr. Burton W. Chace, Chairman
County Boundary Commission
501 Hall of Records

Attention Mr. G. T. Nesvig, Secretary

Dear Sir:

CITY OF LOS ANGELES
"CALABASAS ADDITION NO. 7"

In compliance with your request of July 7, we have reviewed the submitted legal description of the proposed boundaries of this annexation and report as follows:

1. The boundaries conform with record lines.
2. No island or corridor of unincorporated territory is created by the boundaries.
3. Other boundaries are shown in relation to the proposed boundaries of this annexation on the enclosed map.
4. The legal description as submitted can be approved as to definiteness and certainty in accordance with Section 35002 of the Government Code.

All original papers regarding this matter and a list of special districts involved are enclosed.

Yours sincerely,

John A. Lambie
COUNTY ENGINEER

ORIGINAL SIGNED
L. D. Moore
Division Engineer

LDM-RMC:av
Encls.

cc: G.T. Nesvig
bc: L.B.K.
File ✓



Gordon T. Nesvig
Secretary

COUNTY OF LOS ANGELES

COUNTY ENGINEER
COUNTY BOUNDARY COMMISSION

501 Hall of Records
Los Angeles 12

23 JUL 7 PM 4 09

July 7, 1958

REF TO ENR REPLY
JAL-HTE-LBK-WHK-

MEMBERS

- Burton W. Chaco
Chairman
- John R. Quinn
County Assessor
- J. M. Lowrey
Auditor-Controller
- Milton Braivogel
Director of
Regional Planning
- John A. Lambie
County Engineer

Re: Proposed Calabasas Addition
No. 7 to the City of Los Angeles

Mr. J. A. Lambie
County Engineer
108 West Second Street

CO. BDY. COMM.
JUL 16 1958 (2)

Attention: R. F. Flickwir

Dear Mr. Lambie:

Attached is a communication from Lyall A. Pardee, City Engineer of the City of Los Angeles, requesting the County Boundary Commission to check as to definiteness and certainty, in accordance with Title 4, Division 2, Part 2, of the Government Code, the boundaries of the above designated territory proposed to be annexed to the City of Los Angeles.

Will you kindly review the description and map attached, and return them with your recommendation to the County Boundary Commission.

Very truly yours,

GORDON T. NESVIG
Secretary

ENTERED
JUL 8 1958

GTN:mak

DESCRIPTION OF "CALABASAS ADDITION NO. 7"
PROPOSED TO BE ANNEXED TO THE CITY OF LOS ANGELES.

Beginning at the intersection of the south line of Lot 5, Fractional Section 15, Township 1 North, Range 17 West, S.B.M., with the southwesterly line of Lot 1068, Tract No. 1000, Sheet 24, as per map recorded in Book 19, Page 24, of Maps, in the office of the County Recorder of Los Angeles County, said intersection being a point in the boundary of the City of Los Angeles as the same existed July 1, 1958; thence westerly and northerly, along the south and west lines of said Lot 5, to the south line of Lot 4, said Section 15; thence westerly and northerly, along the south and west lines of said Lot 4, and continuing northerly along the west line of Lot 3, said Section 15, to the boundary of the City of Los Angeles as the same existed July 1, 1958; thence southeasterly, along said boundary of the City of Los Angeles to the point of beginning.

DESCRIPTION APPROVED
JUL 15 1958

JOHN A. LAMBIE
COUNTY ENGINEER

BY Richard M. Cran DEPUTY

CITY OF Los Angeles

PROPOSED ANNEXATION: "Calabassas Addition No. 7"

Filed with the County Boundary Commission on July 7, 1958

DISTRICTS INVOLVED (As of above date):

Head District No. 5

L. A. County Public Library

San Fernando Valley Soil Conservation District

L. A. County Flood Control District

Las Virgenes Municipal Water District

(Calabassas School District) in Las Virgenes Union School Dist.

Los Angeles City High School District

Los Angeles City Junior College District

This list is prepared in compliance with Section 35002.1
of the Government Code, Added by Stats 1957 Ch 1302.

NOTICE OF HEARING ON PROPOSED ANNEXATION TO
THE CITY OF LOS ANGELES OF CERTAIN UNINHABITED
TERRITORY DESIGNATED AS "CALABASAS ADDITION NO. 7"
UNDER THE UNINHABITED TERRITORY ACT OF 1939.

NOTICE IS HEREBY GIVEN that the Council of the City of Los Angeles has initiated proceedings to annex to the City of Los Angeles certain uninhabited territory contiguous thereto, the boundaries of such territory being described as follows:

Beginning at the intersection of the south line of Lot 5, Fractional Section 15, Township 1 North, Range 17 West, S.B.M., with the southwesterly line of Lot 1068, Tract No. 1000, Sheet 24, as per map recorded in Book 19, Page 24, of Maps, in the office of the County Recorder of Los Angeles County, said intersection being a point in the boundary of the City of Los Angeles as the same existed July 1, 1958; thence westerly and northerly, along the south and west lines of said Lot 5, to the south line of Lot 4, said Section 15; thence westerly and northerly, along the south and west lines of said Lot 4, and continuing northerly along the west line of Lot 3, said Section 15, to the boundary of the City of Los Angeles as the same existed July 1, 1958; thence southeasterly along said boundary of the City of Los Angeles to the point of beginning.

NOTICE is also given hereby that the 8th day of December, 1958, at the hour of 10:00 o'clock a.m., in the Council Chambers of the City of Los Angeles, located in the City Hall, 200 North Spring Street, City of Los Angeles, is the time when and the place where the Council of the City of Los Angeles will hear protests made by any person owning real property within the territory the boundaries of which are hereinabove described; and any persons having objections to such proposed annexation may appear before the Council at such time and present their objections to the proposed annexation. At any time before the hour set for hearing objections any owner of property within the territory proposed to be annexed may file written protest against the proposed annexation. The protest shall state the name of the owner of the property affected and the description and area of the property in general terms.

For further particulars, reference is hereby made to resolution adopted by the Council on September 18, 1958, and to Council File No. 83849 pertaining thereto.

(SEAL) WALTER C. PETERSON, City Clerk
of the City of Los Angeles

File No. 83849

CITY OF LOS ANGELES
CALIFORNIA

WALTER C. PETERSON
CITY CLERK



COUNTY ENGINEER
RECEIVED

OFFICE OF
CITY CLERK
ROOM 195, CITY HALL
LOS ANGELES 12
MADISON 4-5211

WHEN MAKING INQUIRIES
RELATIVE TO THIS MATTER,
REFER TO FILE NO.

83849
" Sup. #1

NORRIS POULSON
MAYOR

1959 MAR 3 AM 11 24

March 5, 1959

PREP REPLY
JAN-ITB-LBK-WHK-

Mr. John Lambie, County Engineer
Room 700, County Engineering Building
108 West Second Street
Los Angeles 12, California

Attention: Mr. R. F. Flickwir

Dear Sir:

As requested by you, I am enclosing for your use a certified copy of Ordinance No. 112,775, adopted by the City Council on January 13, 1959, approving the annexation to the City of Los Angeles of certain uninhabited territory designated as "Calabasas Addition No. 7," setting forth the boundary description.

A certified copy of said ordinance was mailed to the Secretary of State on this date for filing in his office, as required by the Annexation of Uninhabited Territory Act of 1939.

Very truly yours,

WALTER C. PETERSON, CITY CLERK

By *Albert Rinati*
Deputy

AR:fk
Enc. Ordinance

(WATCH FOR AUTO
SECTION 2004 CHANGE)

Ordinance No. 112,775

An ordinance approving the annexation to the City of Los Angeles of certain uninhabited territory designated as "CALABASAS ADDITION NO. 7".

THE PEOPLE OF THE CITY OF LOS ANGELES DO ORDAIN AS FOLLOWS:

Section 1. Proceedings having been taken, as required by law, pursuant to the provisions of the Annexation of Uninhabited Territory Act of 1939, being Article 5, Chapter 1, Part 2, Division 2, of Title 4; Sections 35300 to 35326 of the Government Code, the annexation to the City of Los Angeles of the following described property contiguous thereto is hereby approved:

Beginning at the intersection of the south line of Lot 5, Fractional Section 15, Township 1 North, Range 17 West, S.E.M., with the southwesterly line of Lot 1068, Tract No. 1000, Sheet 24, as per map recorded in Book 19, Page 24 of Maps, in the office of the County Recorder of Los Angeles County, said intersection being a point in the boundary of the City of Los Angeles as the same existed July 1, 1958; thence westerly and northerly, along the south and west lines of said Lot 5, to the south line of Lot 4, said Section 15; thence westerly and northerly, along the south and west lines of said Lot 4, and continuing northerly along the west line of Lot 3, said Section 15, to the boundary of the City of Los Angeles as the same existed July 1, 1958; thence southeasterly, along said boundary of the City of Los Angeles to the point of beginning.

Said territory shall be designated as "CALABASAS ADDITION NO. 7".

Sec. 2. Upon the taking effect of this ordinance the City Clerk shall forthwith transmit to the Secretary of State a certified copy of this ordinance, giving the date of its passage.

The City Clerk shall also file in the office of the Recorder of Los Angeles County an affidavit stating that all requirements of law pertaining to the proceedings for such annexation have been complied with, which affidavit shall be accompanied by a certified copy of the boundary description as set forth in the said proceeding, and by a map delineating such boundary, pursuant to the requirements of Sections 34080 and 34081 of the Government Code.

Sec. 3. As provided by Section 35318 of the Government Code, from and after the date of the filing of said certified copy of this ordinance by the Secretary of State, the annexation of the above described territory designated as "CALABASAS ADDITION NO. 7" shall be complete and thenceforth such annexed territory shall be a part of the City of


Los Angeles. The written consent of more than two-thirds of the value of the territory having been filed with the City Clerk prior to the adoption of this ordinance, the property within such annexed territory shall be taxed to pay the bonded indebtedness and liabilities of the City of Los Angeles equally with the property within the City of Los Angeles as it existed prior to annexation of said "CALABASAS ADDITION NO. 7".

Sec. 4. The resolution giving notice of the proposed annexation adopted by the Council of the City of Los Angeles in this proceeding having contained a statement that the said annexed territory would, upon its annexation, remain a part of the

Los Angeles City High School District and of the Los Angeles City Junior College District, and would become a part of the Los Angeles City School District, the said "CALABASAS ADDITION NO. 7" to the City of Los Angeles shall remain and be a part of the Los Angeles City High School District and of the Los Angeles City Junior College District and is hereby declared to be a part of the Los Angeles City School District, all of the County of Los Angeles.

Sec. 5. When the annexation of said territory is complete the said territory shall be added to and be a part of the Third Councilmanic District of The City of Los Angeles.

Sec. 6. Effective at the time the territory described herein is annexed to and becomes a part of the City of Los Angeles, said territory shall be classified in the "A1" Zone and Section 12.04 of the Los Angeles Municipal Code is amended by changing the zone boundaries shown upon a portion of the Zoning Map attached thereto and made a part of Article 2, Chapter 1, of the Los Angeles Municipal Code, so that such portion of the Zoning Map shall be as follows:

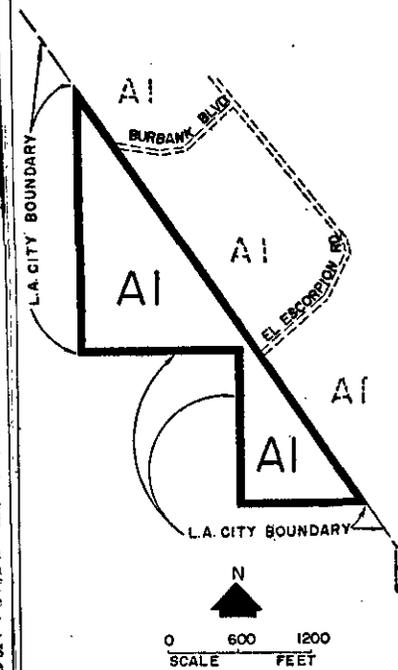

Sec. 7. The City Clerk shall certify to the passage of this ordinance and cause the same to be published in some daily newspaper printed and published in the City of Los Angeles. I hereby certify that the foregoing ordinance was introduced at the meeting of the Council of the City of Los Angeles of January 6, 1959, and was passed at its meeting of January 13, 1959.

WALTER C. PETERSON,
City Clerk.
By A. M. Morris, Deputy.
Approved January 16, 1959.
NORRIS POULSON,
Mayor.

File No. 83849 and 83849 Sup. 1.
(B1774) 2/2 1t

76062
Canoga Park Herald
RESOLUTION GIVING NOTICE OF PROPOSED ANNEXATION OF UNINHABITED TERRITORY DESIGNATED AS "CALABASAS ADDITION NO. 7"

BE IT RESOLVED BY THE COUNCIL OF THE CITY OF LOS ANGELES AS FOLLOWS:

Pursuant to the provisions of the Annexation of Uninhabited Territory Act of 1939, being Article 5, Chapter 1, Part 2, Division 2, of Title 4; sections 35300 to 35326 of the Government Code, NOTICE IS HEREBY GIVEN that the Council of the City of Los Angeles upon its own motion, and without requiring a petition therefor, hereby initiates proceedings to annex to the City of Los Angeles certain uninhabited territory contiguous thereto and situated in the County of Los Angeles.

The boundaries of the territory so proposed to be annexed are specifically described as follows:

Beginning at the intersection of the south line of Lot 5, Fractional Section 15, Township 1 North, Range 17 West, S.E.M., with the southwesterly line of Lot 1068, Tract No. 1000, Sheet 24, as per map recorded in Book 19, Page 24, of Maps, in the office of the County Recorder of Los Angeles County, said intersection being a point in the boundary of the City of Los Angeles as the same existed July 1, 1958; thence westerly and northerly, along the south and west lines of said Lot 5, to the south line of Lot 4, said Section 15; thence westerly and northerly, along the south and west lines of said Lot 4, and continuing northerly along the west line of Lot 3, said Section 15, to the boundary of the City of Los Angeles as the same existed July 1, 1958; thence southeasterly, along said boundary of the City of Los Angeles to the point of beginning.

Such territory is hereby designated as "Calabasas Addition No. 7." The boundaries thereof, as set forth above, were, on July 16, 1958, reported upon and approved with respect to definiteness and certainty by the Boundary Commission of Los Angeles County.

NOTICE IS ALSO HEREBY GIVEN that the 8th day of December, 1958, at the hour of 10:00 o'clock A.M., in the Council Chambers of the City of Los Angeles located in the City Hall, 200 North Spring Street, City of Los Angeles, State of California, is the time when and the place where the Council of the City of Los Angeles will hear protests made by any persons owning real property within the territory, the boundaries of which are hereinabove described, and any persons having objections to such proposed annexation may appear before the Council of the City of Los Angeles at such time and present their protests to the proposed annexation. At any time before the hour set for hearing objections, any owner of property within the territory proposed to be annexed may file written protest against the annexation. The protest shall state the name of the owner of the property affected and the description and area of the property in general terms.

NOTICE IS ALSO HEREBY GIVEN that previous to the adoption of any ordinance approving the annexation of the territory hereby proposed, the City Council will require the filing of a written consent to taxation contemplated by Section 35319 of the Government Code and that all property

within the said territory will, after the annexation thereof, be taxed, equally with other property within the City of Los Angeles, to pay the indebtedness and liability of the City of Los Angeles contracted prior to or existing at the time of such annexation.

NOTICE IS ALSO HEREBY GIVEN that the Board of Planning Commissioners of the City of Los Angeles has recommended that upon the annexation of said territory to the City of Los Angeles, said territory should be classified in the A1 Zone, and that the City Council will consider such matter at the time of said hearing.

That said territory is, and upon the annexation thereof to the City of Los Angeles it shall continue to be, a part of the Los Angeles City High School District and of the Los Angeles City Junior College District, both of the County of Los Angeles. Said territory shall become, upon the annexation thereof to the City of Los Angeles, a part of the Los Angeles City School District of the County of Los Angeles.

The reasons of said Council for desiring to annex said territory to the City of Los Angeles are:

The annexation of said territory to the City of Los Angeles is desirable for the reason that it is a logical extension of municipal boundaries and would permit the control of the use and development of this fringe area under the complete jurisdiction of the City of Los Angeles, and further will enable said territory to be afforded better police and fire protection, and other municipal services.

Further, that the owners of the lands within said territory have requested the Council to annex said territory to the City of Los Angeles.

The City Clerk is hereby instructed to cause a copy of this resolution to be published at least twice, but not oftener than once a week, in a newspaper of general circulation published in the City of Los Angeles, and also in a newspaper of general circulation published outside the City but in the County of Los Angeles, such publication to be complete at least twenty days prior to the date set for the hearing.

The City Clerk shall also cause written notice of such proposed annexation to be mailed to each person to whom land within the territory proposed to be annexed is assessed in the last equalized county assessment roll available on the date the proceedings were initiated, at the address shown on said assessment roll or as known to said clerk, and to any person who has filed his name and address and the designation of the lands in which he has any interest, either legal or equitable, with said clerk. In the event any land within the territory proposed to be annexed is owned by a county, the City Clerk shall also cause

written notice of such proposed annexation to be mailed to the board of supervisors of such county. Such notices shall be given not less than twenty days before the first public hearing on the proposed annexation.

I HEREBY CERTIFY that the foregoing resolution was adopted by the Council of the City of Los Angeles at its meeting of September 18, 1958.

WALTER C. PETERSON,
City Clerk.
By M. E. WILSON, Deputy.

File No. 83849.
(SEAL)
Pub. Oct. 9, 1958.

AFFIDAVIT

I, WALTER C. TETSON, City Clerk of the City of Los Angeles and ex-officio Clerk of the Board of Public Works of Los Angeles, being duly sworn, depose and say:

That Ordinance No. 17756 of the City of Los Angeles, entitled "An Ordinance approving the annexation to the City of Los Angeles of certain parcels of land, hereinafter described as 'Calabasas Addition', and the uses thereof, and published as required by law, was filed in the office of the Secretary of State of the State of California on the 17th day of March, 1959;

That all requirements of the law pertaining to the proceedings for the annexation of the aforesaid parcels of land to the City of Los Angeles have been complied with in accordance with the proceedings for the annexation of said parcels of land to the City of Los Angeles;

That a copy of the said Ordinance is attached to this affidavit, and a description of the parcels of land described in the said Ordinance is accompanying this affidavit, a map defining the boundary of the parcels of land described in the said Ordinance.

WALTER C. TETSON
City Clerk of the City of Los Angeles
and ex-officio Clerk of the Board of Public Works of the City of Los Angeles

Subscribed and sworn to before me
this 17th day of March, 1959.

Notary Public in and for the
County of Los Angeles,
State of California

W. C. Tetson
File No. 88849
Sup.