

November 23, 1966

Mr. Martin C. Rohrke
State Board of Equalization
Sacramento, California

Dear Mr. Rohrke:

**CITY OF VERNON "BOYLE HEIGHTS
ANNEXATION NO. 1-65" (DETACHMENT
FROM THE CITY OF LOS ANGELES)**

Proceedings for "Boyle Heights Annexation No. 1-65" to the City of Vernon (Detachment from the City of Los Angeles) were completed and the annexed territory became a part of the city on August 16, 1966, when the affidavit of completion was filed with the County Recorder.

The enclosed tabulation indicates the effect of this city annexation upon the special districts involved.

This statement, with the enclosed tabulation, legal description of boundary and map of the annexation, is submitted to you for filing in compliance with the provisions of Section 54900 et seq. of the Government Code.

Yours very truly,

John A. Lambie
COUNTY ENGINEER

Ira M. Alexander
Division Engineer

IHA:SC-alm 9

Enclosures (3)

cc: City Clerk
Philip E. Watson, Co. Assr.
K.J. Ahern, Dep. Assr.

dc: R.B. Dickson
File (3)

December 30, 1966

Mr. Martin C. Rohrke
State Board of Equalization
Sacramento, California

Dear Mr. Rohrke:

CITY OF VERNON "BOYLE HEIGHTS
ANNEXATION NO. 1-65" (DETACHMENT
FROM THE CITY OF LOS ANGELES)

Supplementing our report to you of November 23, 1966, regarding the effect on various districts of "Boyle Heights Annexation No. 1-65" (Detachment from the City of Los Angeles), we wish to report that the item shown on our original tabulation sheet as:

METROPOLITAN WATER DISTRICT ----- NO CHANGE

Should be corrected to read:

METROPOLITAN WATER DISTRICT ----- WITHDRAWN FROM

An additional item should also be added to our original tabulation sheet:

METROPOLITAN WATER DISTRICT - VERNON CITY -
ANNEX EXC. ILO ----- ADDED TO

Yours very truly,

John A. Lambie
COUNTY ENGINEER

ORIGINAL SIGNED
Ira H. Alexander
Division Engineer

IEA:SC-va 9

cc: City Clerk (2)
Philip E. Watson, Co. Assr.
K. J. Ahern, Dep. Assr.
Auditor (3)
B. Montgomery, Map Div., Co. Assr.

dc: R. B. Dickson, File (3)

**CITY OF VERNON
"BOYLE HEIGHTS ANNEXATION NO. 1-65"
(DETACHMENT FROM THE CITY OF LOS ANGELES)**


**ANNEXATION OF UNINHABITED TERRITORY
(Under the provisions of Section 35300 et seq. of the Government Code.)**

Pursuant to a resolution of the City of Vernon initiating proceeding; Ordinance No. 779 of the City of Vernon adopted July 5, 1966 approving the annexation; affidavit of completion filed with the County Recorder August 16, 1966, the following described territory was annexed:

That part of the Maria Antonia Lugo de Sepulveda 7.34 acre allotment of the Partition of Tract of Land in the Ro San Antonio as per map in Case No. 16306 of the Superior Court of Los Angeles County, State of California, more particularly described as follows: Beginning at a point, said point being the north-westerly corner of Lot 3 of Tract No. 9734 in the City of Vernon, County of Los Angeles, State of California as per map recorded in Book 160, Pages 5 and 6 of Maps in the office of the County Recorder of said County; thence N 67° 52' 40" W along the southerly line of the A.T. & S.F. Co. R/W a distance of 49.68 feet to a point in the common boundary line of the City of Los Angeles and the City of Vernon as the same existed on February 17, 1966, said point being the true point of beginning; thence N 67° 52' 40" W along the said southerly line of the A.T. & S.F. Co. R/W a distance of 512.96 feet to a point in the westerly line of said Maria Antonia Lugo de Sepulveda 7.34 acre allotment; thence S 0° 07' 40" E 195.80 feet along said westerly line to a point in said common boundary; thence N 39° 47' 37" E along said common boundary to the true point of beginning.

LEGEND:

PRIOR CITY BOUNDARY 
BOUNDARY OF ANNEXATION 

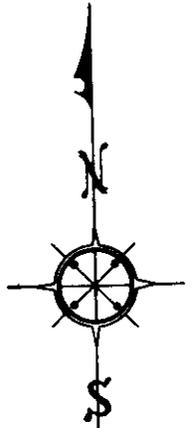


1" = 100'
11-4-66
RT/C.

OF

LOS ANGELES

TR. NO 13269

M.B. 269 - 50

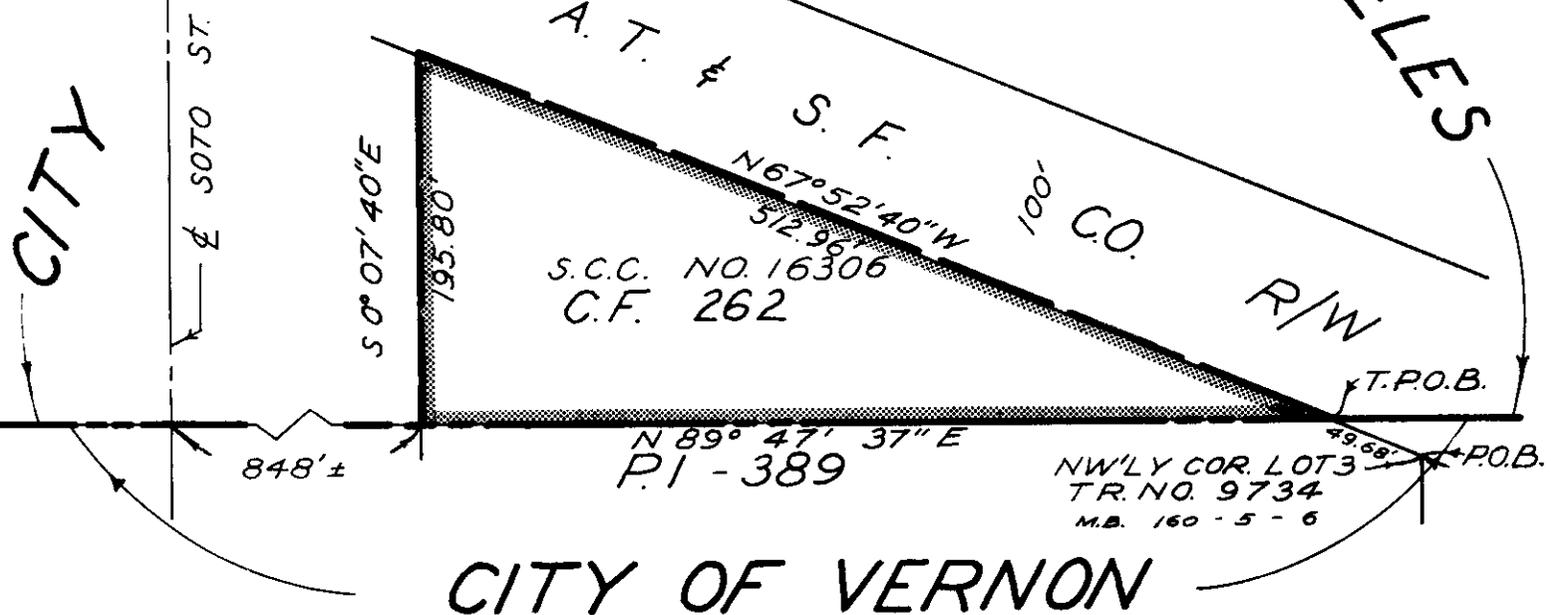

CITY OF VERNON

**"BOYLE HEIGHTS ANNEXATION NO. 1-65"
TO THE CITY OF VERNON
(DETACHMENT FROM THE CITY OF LOS ANGELES)
(UNINHABITED TERRITORY)**

FILED WITH THE COUNTY RECORDER 8-16-66
CONTAINING 0.002 SQ. MI.

JOHN A. LAMBIE
COUNTY ENGINEER

A.M.B. 5169

C.S. INDEX
7(C,D-3)