

March 16, 1972

Mr. Martin C. Rohrke
State Board of Equalization
Sacramento, California

Dear Mr. Rohrke:

CITY OF PASADENA
"SIERRA MADRE BOULEVARD ANNEXATION
NO. 71-6"

Proceedings for "Sierra Madre Boulevard Annexation No. 71-6" to the City of Pasadena were completed and the annexed territory became a part of the city on February 4, 1972, when the affidavit of completion was filed with the County Recorder.

The enclosed tabulation indicates the effect of this city annexation upon the special districts involved.

This statement, with the enclosed tabulation, legal description of boundary and map of the annexation, is submitted to you for filing in compliance with the provisions of Section 54900 et seq. of the Government Code.

Very truly yours,

Harvey T. Brandt
COUNTY ENGINEER

ORIGINAL SIGNED

John E. Maulding
Division Engineer

JEM:PST-sb 9

Enclosures (3)

cc: City Clerk
Philip E. Watson, Co. Assr.
R. B. Dickson, Dep. Assr.

dc: R. B. Dickson, File (2)

JOHN A. LAMBIE
COUNTY ENGINEER
HARVEY T. BRANDT
CHIEF DEPUTY

COUNTY OF LOS ANGELES

DEPARTMENT OF COUNTY ENGINEER

MAPPING DIVISION

108 WEST SECOND STREET
LOS ANGELES, CALIFORNIA 90012
628-4747

GEORGE J. FRANCESCHINI
DIVISION ENGINEER
GEORGE E. BARR
ASSISTANT
GIBSON PHELPS JR.
ASSISTANT

March 16, 1972

County Departments and Districts


Animal Control
Auditor
Flood Control
Forester and Fire Warden
Health-Division of Vital Records
Judicial District
Local Agency Formation Commission
Los Angeles City Board of Education
Los Angeles City Junior College District
Parks and Recreation
Public Library
Real Estate Management
Regional Planning
Registrar of Voters
Road
Sanitation
Sheriff
State Alcoholic Beverage Control
U.S. Department of Commerce
Superintendent of Schools
Tax Collector

Gentlemen:

Proceedings for "Sierra Madre Boulevard Annexation No. 71-6"
to the City of Pasadena were completed and the
annexed territory became a part of the city on February 4, 1972
when the affidavit of completion was filed with the County
Recorder.

Very truly yours,

Harvey T. Brandt
COUNTY ENGINEER

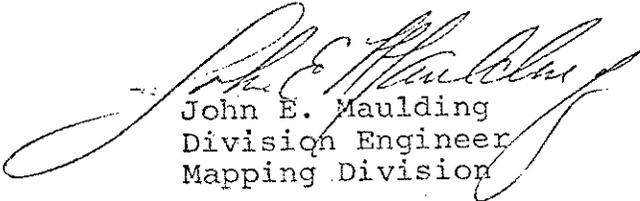
John E. Maulding
Division Engineer
Mapping Division

Title: "SIERRA MADRE BOULEVARD ANNEXATION NO. 71-6"

City of PASADENA

Effective date: FEBRUARY 4, 1972

The territory included within this annexation was automatically affected as follows:

Special Road District No. 5-----Withdrawn From
Los Angeles County Public Library Tax-----Withdrawn From
Consolidated Fire Protection District of L.A. County-----No Change
Los Angeles County Flood Control District-----No Change
M.W.D.-Upper San Gabriel Valley Municipal Water District-----No Change
Upper San Gabriel Valley Municipal Water District-----No Change
Southern California Rapid Transit District-----No Change

School Districts:


Pasadena Unified School District-----No Change
Pasadena Unified-Pasadena BLO 2-----No Change
Pasadena City High School B.L.O. 3-----No Change
Pasadena Area Community College-----No Change
Pasadena City Community College BLO 3-----No Change

Court Districts:

Pasadena Judicial District-----No Change
Northeast Superior Court District-----No Change

CITY OF PASADENA
"SIERRA MADRE BOULEVARD ANNEXATION NO. 71-8"
ANNEXATION OF UNINHABITED TERRITORY
(Under the provisions of Section 35310.1 of the Government Code)

Pursuant to a Resolution of the City of Pasadena initiating proceedings; Resolution No. 1247 of the City of Pasadena adopted January 18, 1972 approving the annexation; affidavit of completion filed with the County Recorder February 4, 1972, the following described territory was annexed:

 

Description: See attached


DESCRIPTION OF PROPOSED
"SIERRA MADRE BOULEVARD ANNEXATION NO. 71-6"
TO THE CITY OF PASADENA

(Revised Description)

Said "Sierra Madre Boulevard Annexation No. 71-6" is located in the County of Los Angeles, State of California and is bounded on the north by the existing City boundary of the City of Pasadena, on the east by Sierra Madre Boulevard and is more particularly described as follows:

Beginning at the intersection of the existing southerly boundary of the City of Pasadena, as it existed on November 1, 1971, with the westerly line of Sierra Madre Boulevard (formerly Huntington Drive) as shown on map of Huntington Drive Tract No. 1 filed in Book 5, page 17 of Maps in the office of the County Recorder of said County, said intersection being also the northeasterly corner of Lot 21 in Block A of said Huntington Drive Tract No. 1; thence southerly along the westerly line of Sierra Madre Boulevard aforesaid, to the southeasterly corner of said Lot 21; thence westerly along the southerly line of said Lot 21 to the southwesterly corner thereof; thence northerly along the westerly line of said Lot 21 to a point in the existing southerly boundary of the City of Pasadena aforesaid, said point also being the southwesterly corner of Lot 20 in Block A of said Huntington Drive Tract No. 1; thence easterly along said southerly boundary to the point of beginning.


DESCRIPTION APPROVED
NOV 26 1971
HARVEY T. BRANDT
County Engineer
BY  DEPUTY

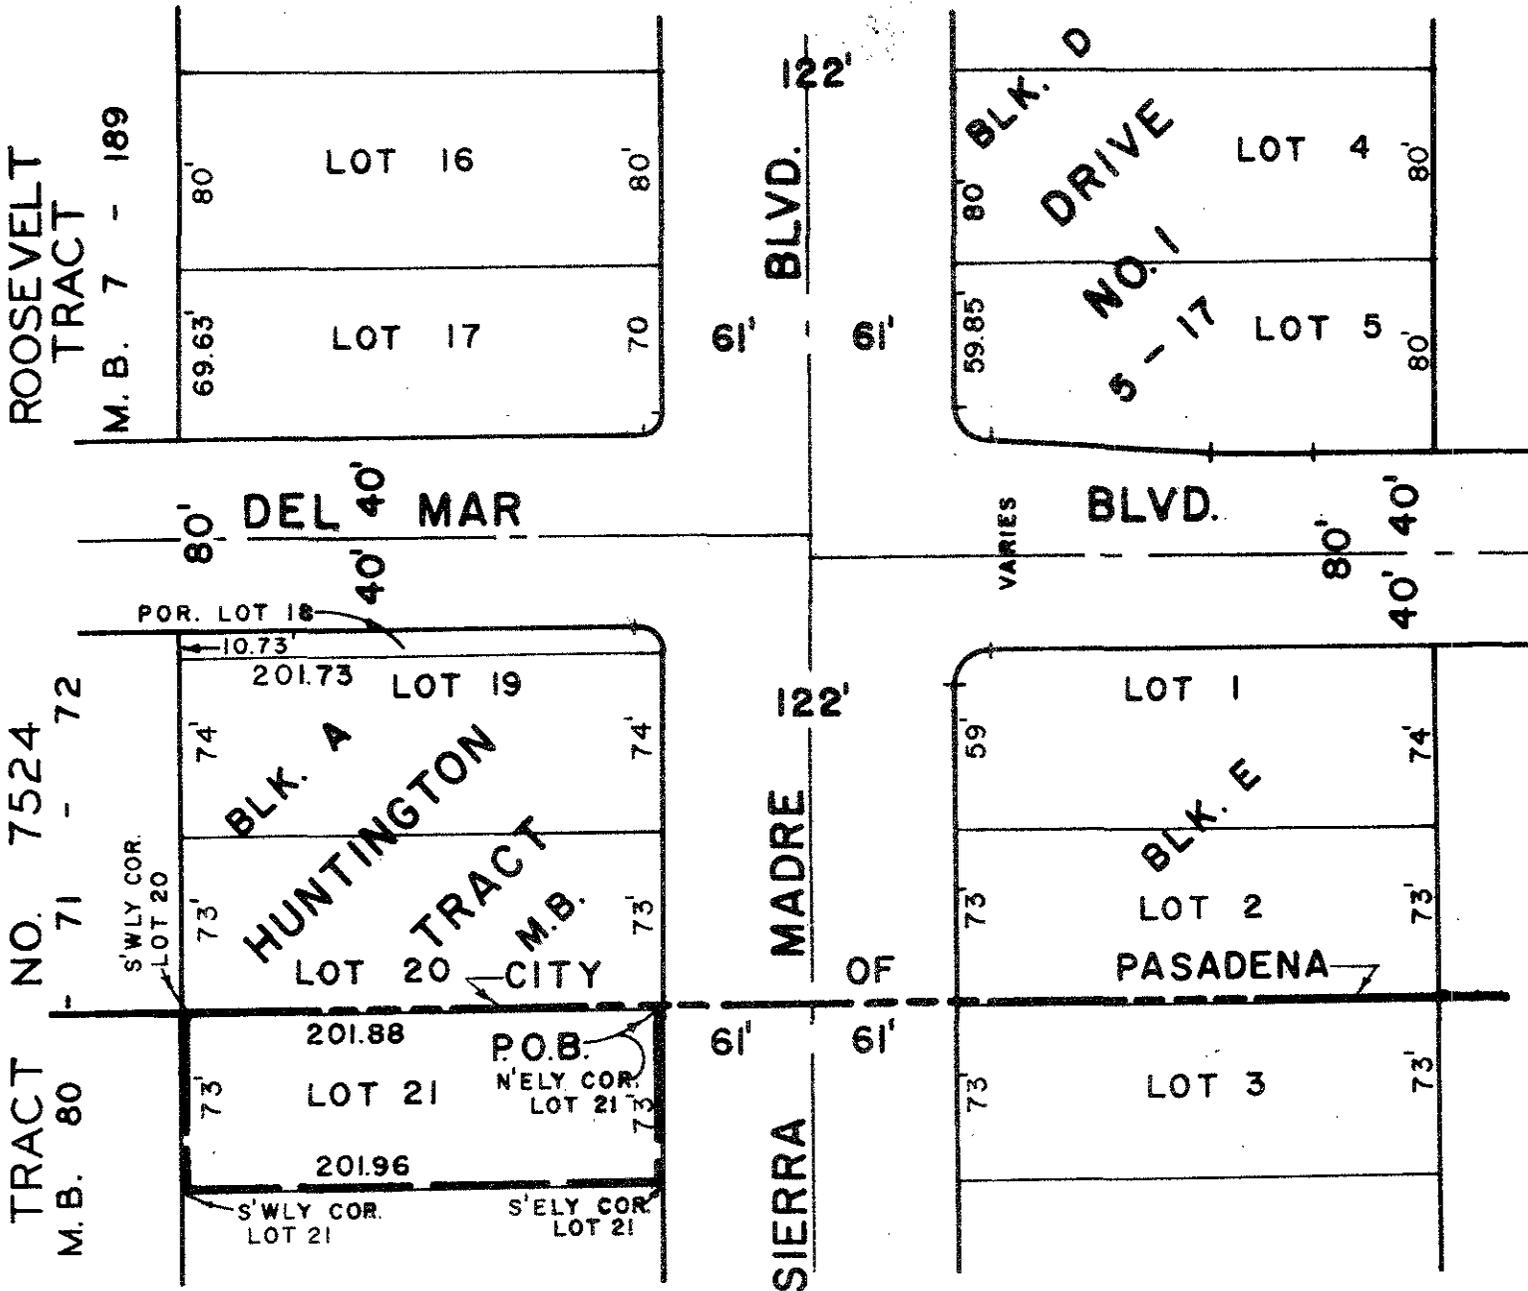

LEGEND
 PRIOR CITY BOUNDARY -----
 BOUNDARY OF ANNEXATION =====

**"SIERRA MADRE BOULEVARD
 ANNEXATION NO. 71-6"
 TO THE CITY OF PASADENA
 (UNINHABITED TERRITORY)**


FILED WITH THE COUNTY RECORDER 2-4-72
 CONTAINING 0.001 SQ. MI.

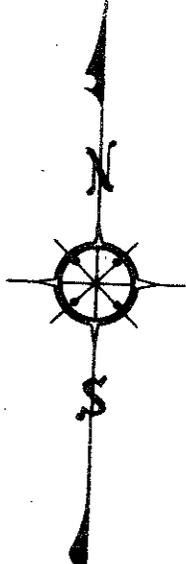

3 - 3 - 72
 SCALE
 1" = 80'
 ED/PT

AMB 5330

HARVEY T BRANDT
 COUNTY ENGINEER
 CS INDEX
 44(B-2)

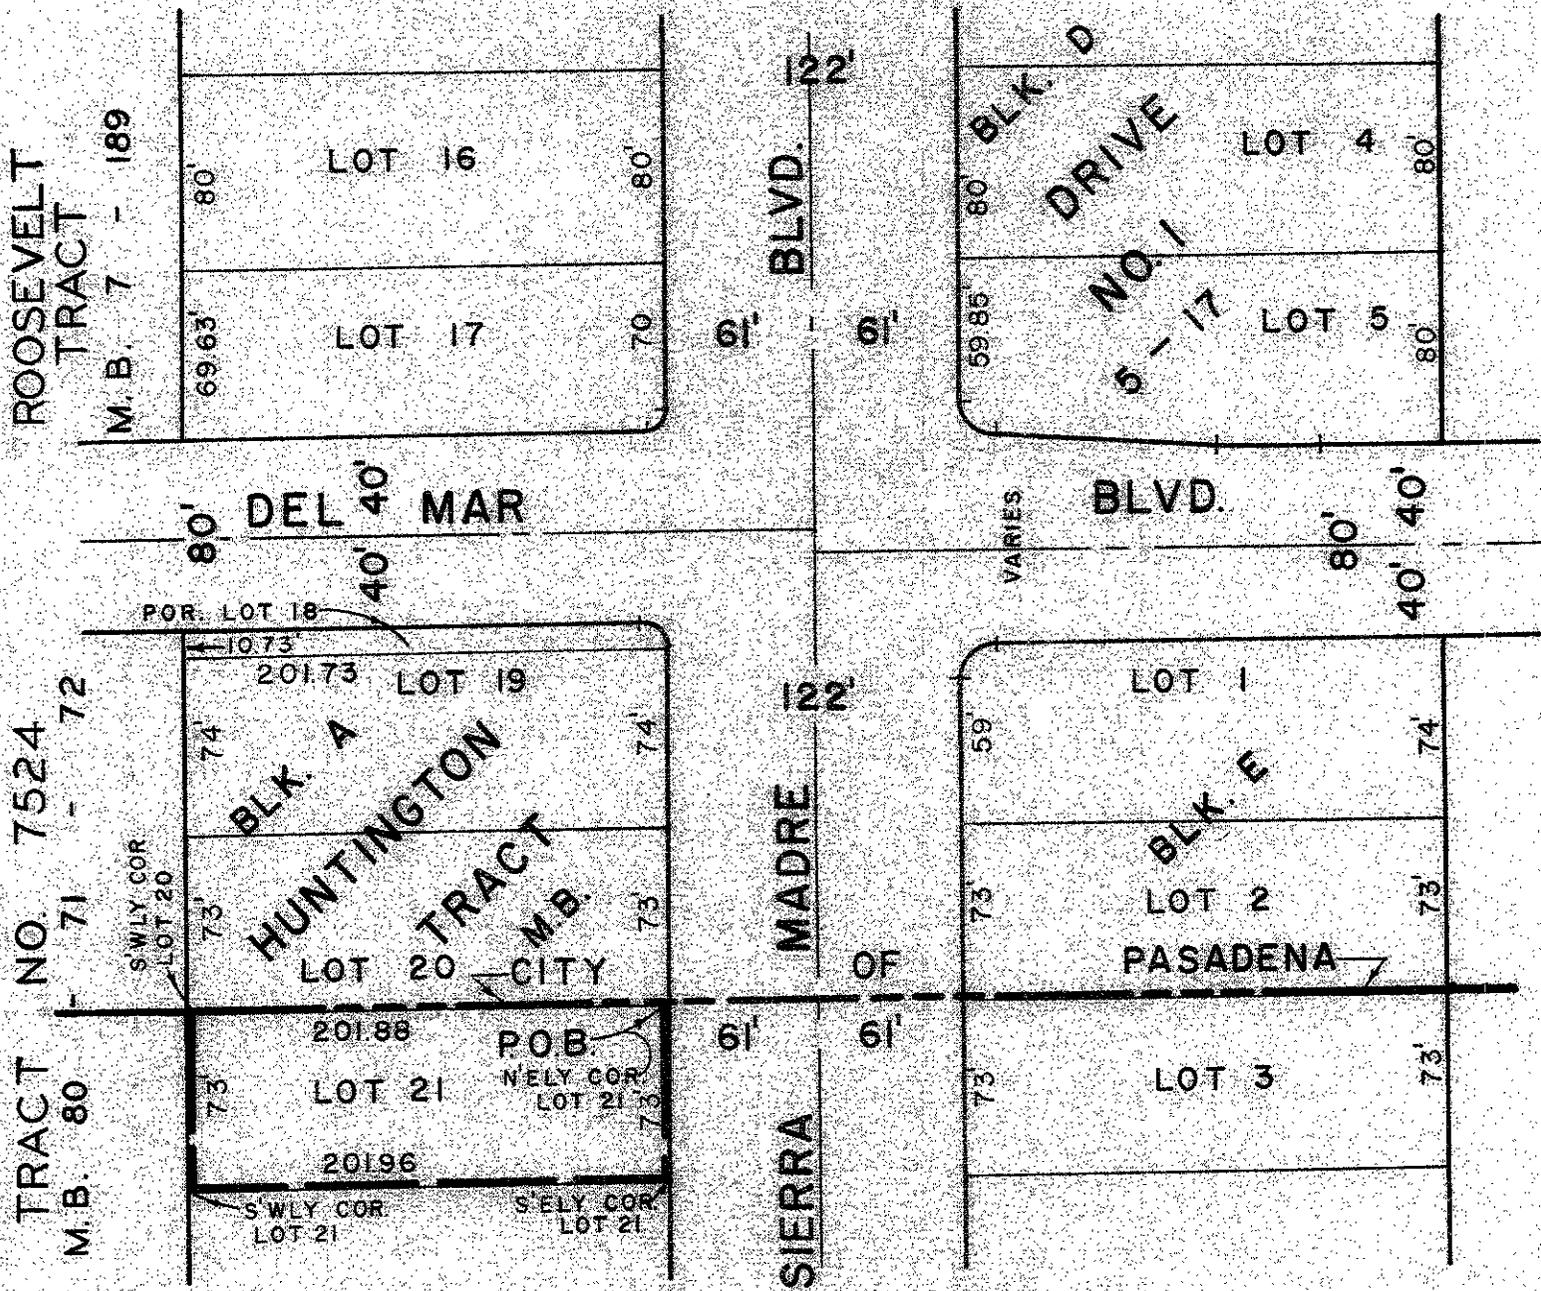


LEGEND

PRIOR CITY BOUNDARY
 BOUNDARY OF ANNEXATION

**"SIERRA MADRE BOULEVARD
 ANNEXATION NO. 71-6"
 TO THE CITY OF PASADENA
 (UNINHABITED TERRITORY)**

FILED WITH THE COUNTY RECORDER 2-4-72
 CONTAINING 0.001 SQ. MI.

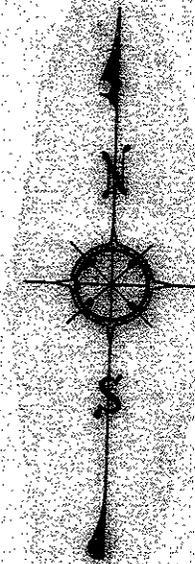

3-3-72
 SCALE
 1" = 80'
 ED/PT

AMB 5330

HARVEY T BRANDT
 COUNTY ENGINEER
 CS INDEX
 44(B-2)

November 24, 1971

Local Agency Formation Commission
Los Angeles County
383 Hall of Administration

Attention Mr. James S. Mize
Executive Officer

Gentlemen:

CITY OF PASADENA
"SIERRA MADRE BOULEVARD ANNEXATION
NO. 71-6"

In compliance with your request of November 11, 1971, we have reviewed the submitted legal description of the boundaries of this proposal for annexation of territory and report as follows:

1. The boundaries conform with record lines.
2. No island or corridor of unincorporated territory is created by the boundaries.
3. The legal description as submitted requires revision.
4. Because of item 3 above, we have prepared the enclosed revised description which can be approved as to definiteness and certainty in accordance with Sections 54778 and 54790(f) of the Government Code.

Local Agency Formation Commission

November 24, 1971
Page 2

All original papers regarding this matter and a list of cities and special districts involved are enclosed.

Yours very truly,

Harvey T. Brandt
COUNTY ENGINEER

John E. Maulding
Division Engineer
Mapping Division


HPB
JEM:HPB-sb 9

Enclosures

dc: File

11/26/71

COUNTY ENGINEER
REPLY _____ INFO _____
REF TO _____
Nov 11 4 07 PM '71
DEPT TO _____
HTB _____
INA _____ RJR _____ RTR _____

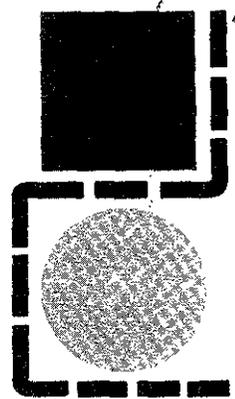

November 11, 1971

LOCAL AGENCY
FORMATION COMMISSION
LOS ANGELES COUNTY

- MEMBERS OF THE COMMISSION
- PRESTON HOTCHKIS
CHAIRMAN
- BERT BOND
- FRANK G. BONELLI
- ERNEST E. DEBS
- JOE M. FINKBINER
- OSCAR G. YAEGER
ALTERNATE MEMBER
- BURTON W. CHACE
ALTERNATE MEMBER
- JAMES S. MIZE
EXECUTIVE OFFICER
- RUTH BENELL
DEPUTY EXECUTIVE OFFICER

Mr. Harvey T. Brandt
County Engineer
108 West Second Street

Attention Mr. H. E. Haenke
Special District

Dear Mr. Brandt:

Re: Sierra Madre Blvd. Annexation 71-6 to City of Pasadena

Please review the attached description and map and submit to us a list of the cities and special districts lying within the boundaries of the proposal, as well as a list of cities within three miles of the affected territory.

In order to complete the staff analysis and comply with certain statutory provisions, we would appreciate a reply on or before November 26, 1971

Very truly yours,

James S. Mize
JAMES S. MIZE
Executive Officer

JSM/mt
Attachments

NOV 12 1971

ENTERED
NOV 15 1970
Print to Unit II

CITY OF PASADENA

PROPOSED ANNEXATION: "SIERRA MADRE BOULEVARD ANNEXATION NO. 71-6"

DISTRICTS INVOLVED AS OF: NOVEMBER 16, 1971

Special Road District No. 5

Los Angeles County Public Library

Consolidated Fire Protection District of Los Angeles County

Los Angeles County Flood Control District

Upper San Gabriel Valley Municipal Water District

Metropolitan Water District-Upper San Gabriel Valley Municipal
Water District

Southern California Rapid Transit District

Pasadena Unified School District

Pasadena Unified-Pasadena BLO #2

Pasadena City High School District BLO #3

Pasadena Area Community College District

Pasadena City Community College BLO #3

PROPOSED ANNEXATION: "SIERRA MADRE BOULEVARD ANNEXATION
NO. 71-6" TO THE CITY OF PASADENA

Cities lying within three miles of the affected territory:

Alhambra
Arcadia
Pasadena
San Gabriel
San Marino
Sierra Madre
South Pasadena
Temple City



Office of
Edmund G. Brown Jr.
Secretary of State
SACRAMENTO

FEB 2 AM 8 21

RECEIVED
CLERK
OF PASADENA

No. 2408

I, EDMUND G. BROWN JR., Secretary of State of the State of California,
hereby certify:

That on the 21st day of January, 1972,
pursuant to the provisions of Chapter 1 of Part 2 of Division 2 of Title 4 of the
Government Code, relating to the annexation of territory to a city, there was
filed in this office a certified copy of Resolution No. 1247
as regularly passed and adopted by the City Council of the CITY OF
PASADENA, on January 18, 1972 approving the
annexation to said city of certain described contiguous uninhabited territory
designated as "SIERRA MADRE BOULEVARD ANNEXATION NO. 71-6".

IN WITNESS WHEREOF, I execute
this certificate and affix the Great
Seal of the State of California this
28th day of January, 1972.



Edmund G. Brown Jr.
Secretary of State

RECORDED IN OFFICIAL RECORDS
OF LOS ANGELES COUNTY, CALIF.
29 Min. Past 12 P.M. FEB 4 1972
Registrar-Recorder

STATE OF CALIFORNIA




OFFICE OF THE
SECRETARY OF STATE

I, **EDMUND G. BROWN JR.**, Secretary of State of the State of California, hereby certify:

That the annexed transcript has been compared with the RECORD on file in this office, of which it purports to be a copy, and that same is full, true and correct.

IN WITNESS WHEREOF, I execute
this certificate and affix the Great
Seal of the State of California this

JAN 21 1972

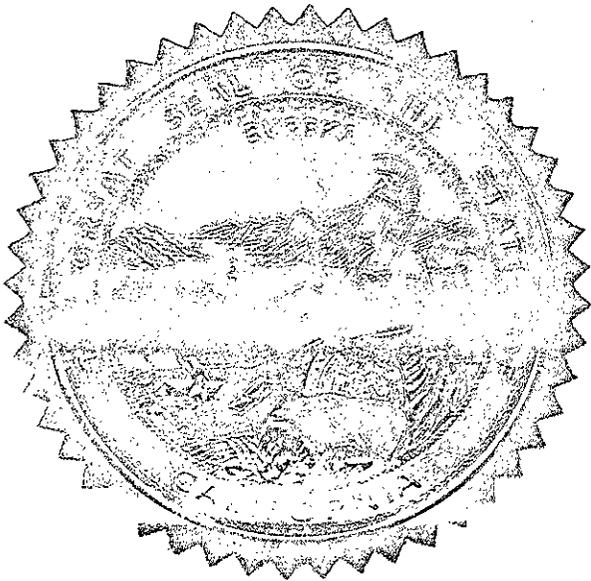

Edmund G. Brown Jr.
Secretary of State

No. 1 filed in Book 5, page 17 of Maps in the office of the County Recorder of said County, said intersection being also the northeasterly corner of

ENDORSED
FILED
In the office of the Secretary of State
of the State of California
JAN 21 1972

RESOLUTION NO. 1247

January 18, 1972

EDMUND G. BROWN II. Secretary of State
By RALPH R. MARTIN
Deputy

Introduced by Director Donald F. Yokaitis

WHEREAS, pursuant to the provisions of the "Uninhabited Territory Act of 1939", and specifically, Government Code Section 35310.1, the Board of Directors of the City of Pasadena adopted Resolution No. 1241 which gave notice of proposed "Sierra Madre Boulevard Annexation No. 71-6" and the time and place for the hearing of protests thereto; and

WHEREAS, said resolution was published in the Pasadena Star-News on January 12, 1972, a newspaper of general circulation published in said City of Pasadena; and

WHEREAS, said hearing to protest was held on January 18, 1972; and

WHEREAS, all proceedings have been in conformity with the law;

NOW, THEREFORE, BE IT RESOLVED by the Board of Directors of the City of Pasadena:

SECTION 1. Pursuant to Government Code Section 35310.1, the annexation of that certain uninhabited territory contiguous to the City of Pasadena, in the County of Los Angeles, State of California, designated as "Sierra Madre Boulevard Annexation No. 71-6", hereby is approved and described as follows:

Beginning at the intersection of the existing southerly boundary of the City of Pasadena, as it existed on November 1, 1971, with the westerly line of Sierra Madre Boulevard (formerly Huntington Drive) as shown on map of Huntington Drive Tract No. 1 filed in Book 5, page 17 of Maps in the office of the County Recorder of said County, said intersection being also the northeasterly corner of

Lot 21 in Block A of said Huntington Drive Tract No. 1; thence southerly along the westerly line of Sierra Madre Boulevard aforesaid, to the southeasterly corner of said Lot 21; thence westerly along the southerly line of said Lot 21 to the southwesterly corner thereof; thence northerly along the westerly line of said Lot 21 to a point in the existing southerly boundary of the City of Pasadena aforesaid, said point also being the southwesterly corner of Lot 20 in Block A of said Huntington Drive Tract No. 1; thence easterly along said southerly boundary to the point of beginning.

SECTION 2. The City Clerk shall transmit a certified copy to both the Secretary of State and to the Board of Supervisors of Los Angeles County.

Adopted by the said Board of Directors by the following vote:

Ayes: Directors Benedict, Matthews, McKenney, Messler,
Wallace, White, Yokaitis
Noes: None

I HEREBY CERTIFY that the foregoing resolution was adopted by the Board of Directors of the City of Pasadena at its meeting held January 18, 1972.

James H. [Signature]
City Clerk

AFFIDAVIT OF COMPLETION OF ANNEXATION
OF CERTAIN UNINHABITED TERRITORY DESIGNATED
AS "SIERRA MADRE BOULEVARD ANNEXATION NO. 71-6"

STATE OF CALIFORNIA)
) ss
COUNTY OF LOS ANGELES)

Harriett C. Jenkins, being first duly sworn, deposes and says:

That she is now, and at all times herein mentioned, was the duly appointed, qualified City Clerk of the City of Pasadena, a municipal corporation, and ex officio Clerk of the Board of Directors of said City.

That by proceedings under the "Annexation of Uninhabited Territory Act of 1939", and amendments thereof and additions thereto, initiated by the Board of Directors of the City of Pasadena on January 11, 1972, by its Resolution No. 1241, and completed by said Board of Directors on January 18, 1972, by Resolution No. 1247, said City annexed the territory referred to in that certain certified copy of the boundary description as set forth in such proceedings and map delineating such boundary which are annexed hereto and by this reference incorporated herein.

That all requirements of the laws relating to such proceedings have been complied with.

Witness my hand this 2nd day of February, 1972.

Harriett C. Jenkins
City Clerk and Ex Officio
Clerk of the Board of Directors
of the City of Pasadena, County
of Los Angeles, State of California

Subscribed and sworn to
before me this 2nd day
of February, 1972.

Dorothy E. Martin
Notary Public in and for said
County and State

