

**DESCRIPTION OF PROPOSED
"BURNIN TERRITORY" ANNEXATION
TO THE CITY OF INGLEWOOD**

(Revised Description)

Beginning at an angle point on the southerly boundary line of the City of Inglewood as it existed on August 14, 1962, said angle point also being the southwesterly corner of Lot 52 of Tract No. 2063 as recorded in map book 27, page 79 of maps, records of Los Angeles County, on file in the office of the County Recorder of said County; thence easterly along said southerly boundary to its intersection with the northerly prolongation of the easterly line of Tract No. 5995 as recorded in map book 63, page 48 of maps, records of said County Recorder; thence southerly along said northerly prolongation and easterly line to its intersection with the northerly line of 10th Street, 50.00 feet wide, (formerly Palm Street) as shown on said last mentioned map; thence westerly along said northerly line of 10th Street to its intersection with the westerly line of Grevillea Avenue, 50.00 feet wide (formerly Grevillea Street) as shown on map of said Tract No. 2063; thence northerly along the westerly line of said Grevillea Avenue to its intersection with the said southerly boundary line of the City of Inglewood; thence easterly, northerly, easterly, and southerly along said boundary line to the point of beginning.

001 1962

R. D. Scott

March 31, 1955

Mr. Fred P. Hart
Associate Valuation Engineer
Valuation Division
State Board of Equalization
Sacramento 14, California

Dear Sir:

SUBJECT: City of Whittier
"Annex No. 9, 1954"

Proceedings for "Annex No. 9, 1954" to the City of Whittier were completed and the annexed territory became a part of the city on March 24, 1955 when the proceedings were filed by the Secretary of State.

The enclosed tabulation indicates the effect of this city annexation upon the special districts involved.

This statement, with the enclosed tabulation, legal description of boundary and map of the annexation, is submitted to you for filing in compliance with the provisions of Title 5, Division 2, Part 1, Chapter 2 (Sections 54900 et seq.) of the Government Code.

Yours very truly,

William J. Fox
COUNTY ENGINEER

Harold A. Harris

Harold A. Harris, Division Engineer

WJF-RFF:WAS
Encl. (3)

cc: J.E. Quinn, Co. Asst.
Wm. R. Thomson, Dist. Tax Asst.
H.D. Houston, Dep. Asst. (with encls.)
L.H. Lucas
File (2) ✓

WILLIAM J. FOX
COUNTY ENGINEER
ROBERT L. GREGORY
CHIEF DEPUTY

COUNTY OF LOS ANGELES
DEPARTMENT OF COUNTY ENGINEER
MAPPING DIVISION
108 WEST SECOND STREET
LOS ANGELES 12, CALIFORNIA
MADISON 9-4747

HAROLD A. HARRIS
DIVISION ENGINEER
W. H. KRELLE
ASSISTANT DIVISION ENGINEER

March 31, 1955

SUBJECT: City of Whittier
"Annex No. 9, 1954"

County Departments and Districts

Auditor
Flood Control
Forester and Fire Warden
Health - Division of Vital Records
Parks and Recreation
Public Library
Regional Planning
Registrar of Voters
Road
Sanitation
Sheriff
Superintendent of Schools
Tax Collector
Judicial District
California Highway Patrol
Los Angeles City Board of Education

Gentlemen:

Proceedings for "Annex No. 9, 1954"
to the City of Whittier were
completed and the annexed territory became a part of the
city on March 24, 1955 when the proceedings
were filed by the Secretary of State.

Yours very truly,

William J. Fox
COUNTY ENGINEER

Harold A. Harris
Harold A. Harris, Division Engineer

March 31, 1955

Annexation "Annex No. 9, 1954"

City of Whittier

Filed with the Secretary of State March 24, 1955

Territory covered by this annexation was automatically affected as follows:

Road District No. <u>1</u> _____	Withdrawn From
L. A. County Public Library Tax _____	Withdrawn From
Metropolitan Water District _____	No Change
L. A. County Flood Control District _____	No Change
County Sanitation District No. <u>18</u> _____	No Change
* Sewer Maintenance District <u>Norwalk</u> _____	Withdrawn From
Lighting District _____	None
Lighting Maintenance District _____	None
County Fire Protection District <u>Consolidated</u> _____	No Change
School Districts:	
East Whittier School District-----	No Change
Whittier Union High School District-----	No Change

Other Districts:

Central Basin Municipal Water District-----	No Change
Los Angeles County Flood Control District Zone I --	No Change

Judicial Districts:

Whittier Judicial District-----	No Change
---------------------------------	-----------

Remarks:

- * There are no outstanding water contracts to be modified or cancelled per County Engineer's Sanitation Division. (Mr. Bravender March 31, 1955) (H & S Code Section 4926).

CITY OF WHITTIER
ANNEX NO. 3, 1954

Uninhabited Territory

(Under Government Code Section 51300 et seq.)

Pursuant to a Resolution of the City of Whittier initiating proceedings; Ordinance No. 1265 of the City of Whittier was adopted February 23, 1955 approving the annexation; notice filed with the Secretary of State March 21, 1955, the following described territory was annexed:

That portion of Block 14 of the East Whittier Rancho and that portion of Ocean View Avenue and that portion of Second Street as shown on map recorded in Book 41, pages 15 and 16, of Miscellaneous Records, in the office of the Recorder of Los Angeles County, State of California, described as follows:


Beginning at a point in the City of Whittier Boundary line, as same existed on September 23, 1954, said point being the southeasterly corner of Annex No. 3, 1951 to the City of Whittier as per Map on file in the office of the City Engineer, City of Whittier; thence southwesterly along the center line of said Ocean View Avenue (60 feet in width) to the center line of said Second Street (60 feet in width); thence northwesterly along said center line of Second Street to the said City of Whittier Boundary line; thence northeasterly and southeasterly along said City of Whittier Boundary line to the point of beginning.

"ANNEX No. 9, 1954"

(Uninhabited Terr)

To The City of Whittier

Filed with the Secretary of State: March 24, 1955
Containing: 0.017 Sq. Miles
Scale: 1" = 200'

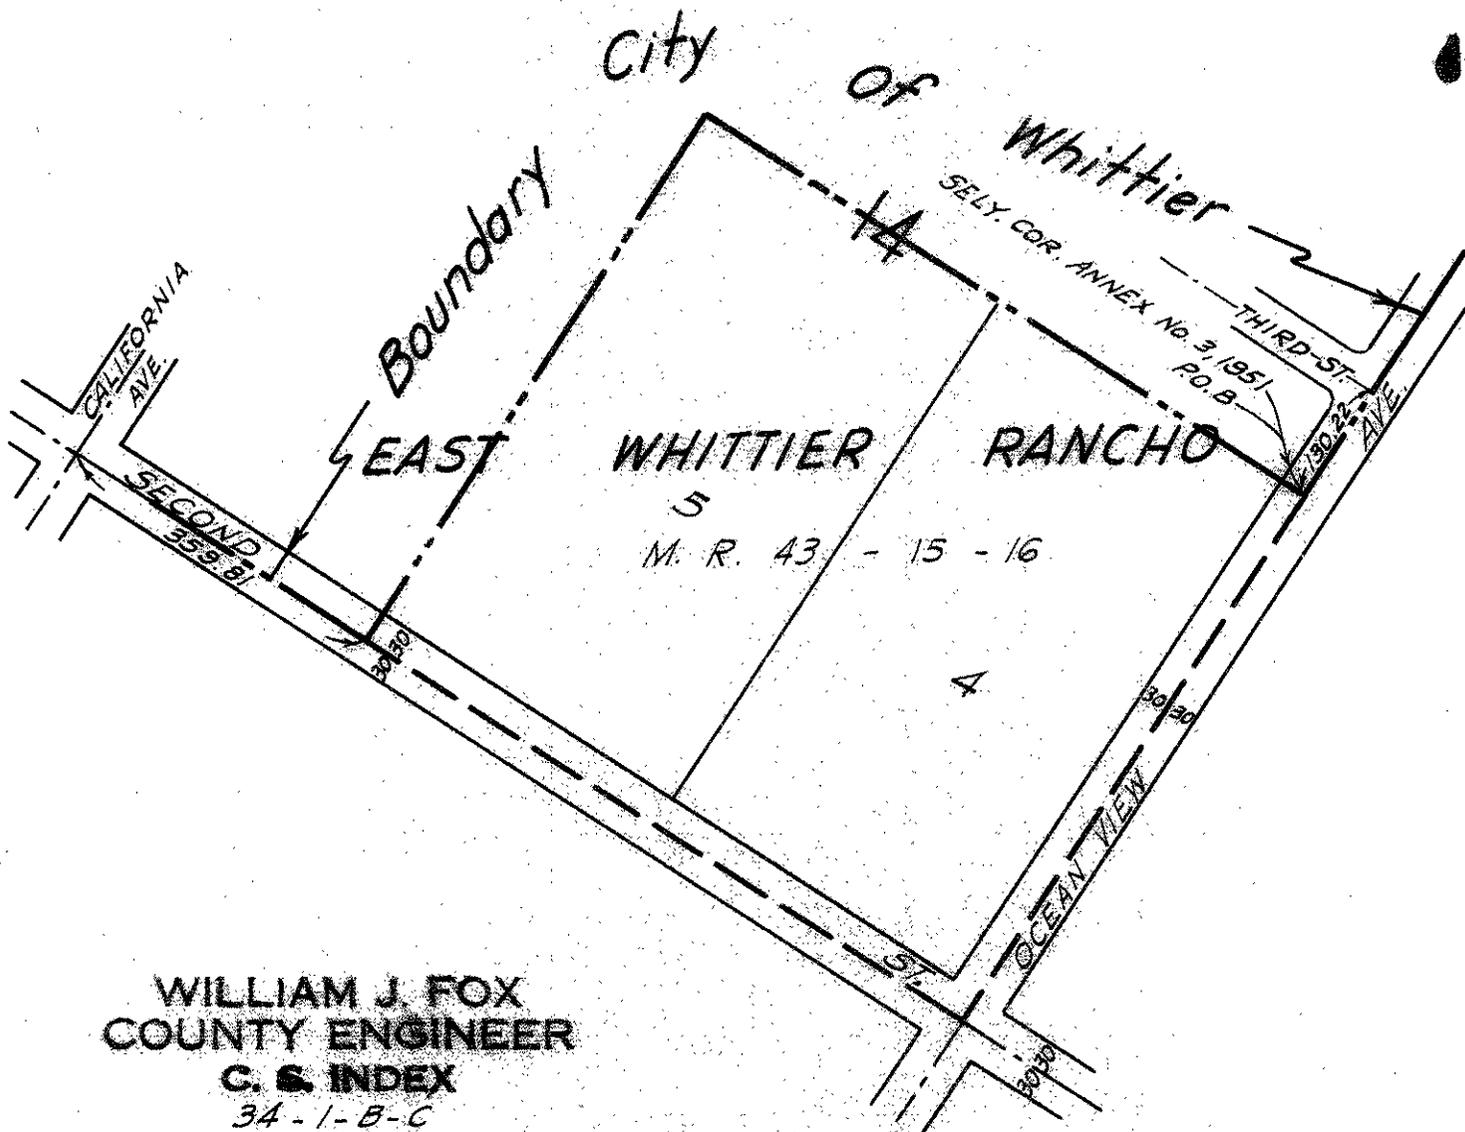

WILLIAM J. FOX
COUNTY ENGINEER
C. S. INDEX
34-1-B-C

"ANNEX No. 9, 1954"



(Uninhabited Terr.)

To The City of Whittier

Filed with the Secretary of State: March 24, 1955

Containing: 0.017 Sq. Miles

Scale: 1" = 200'

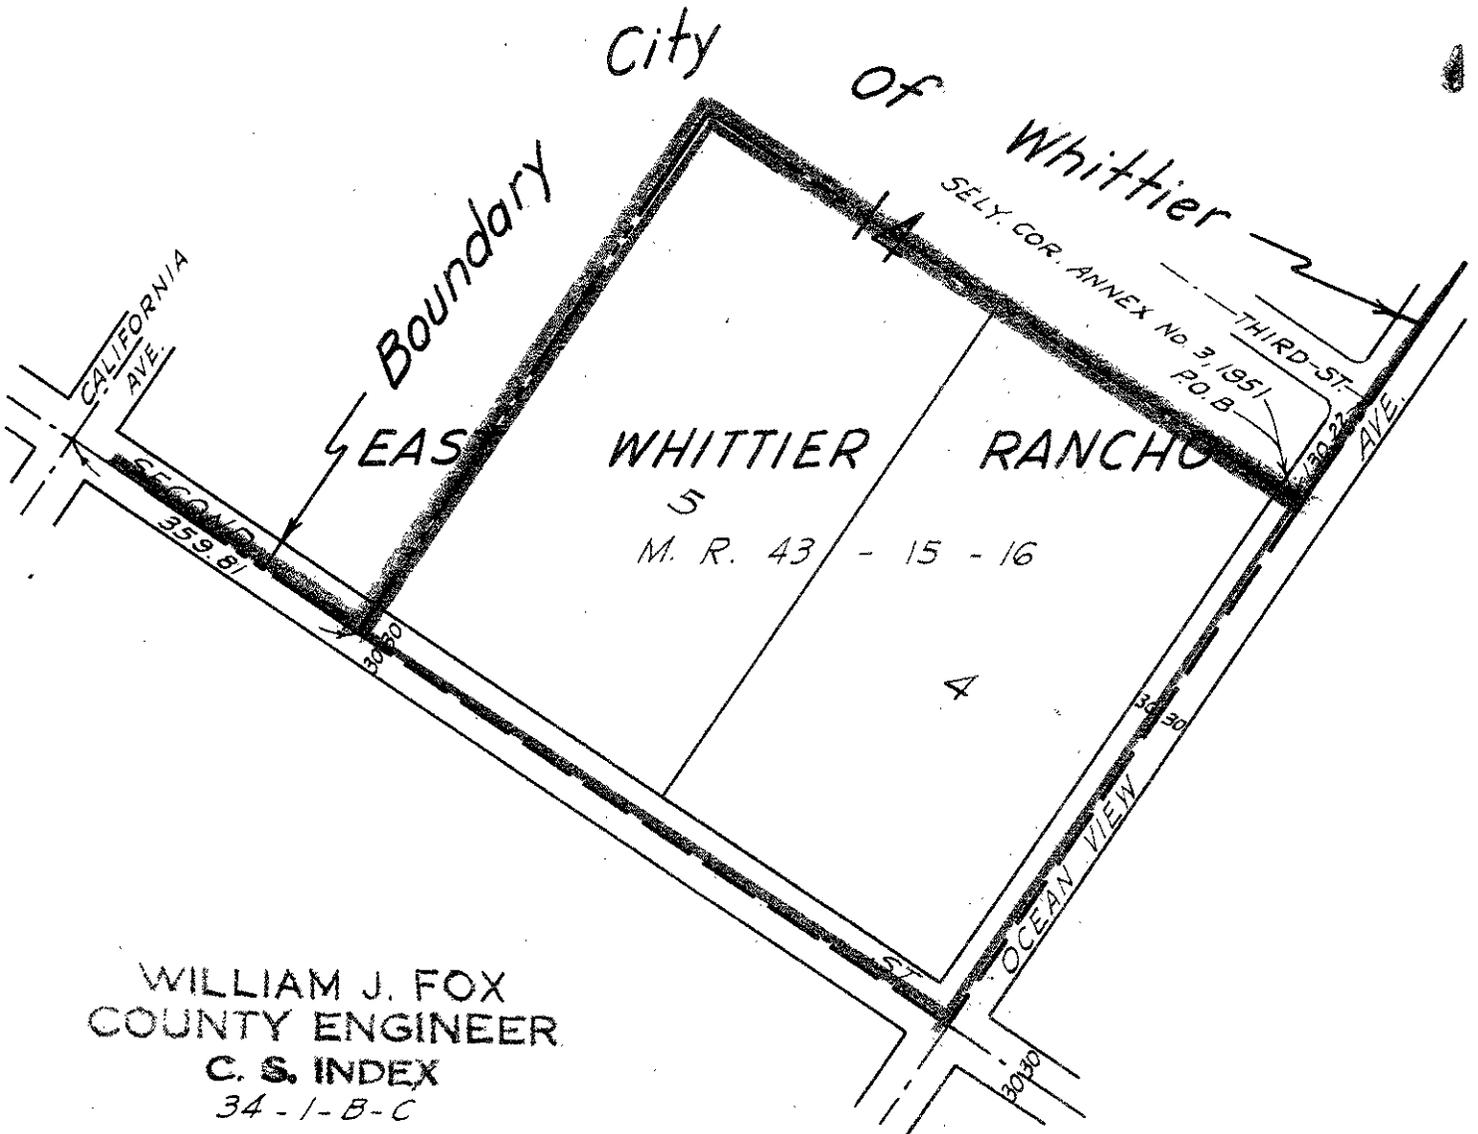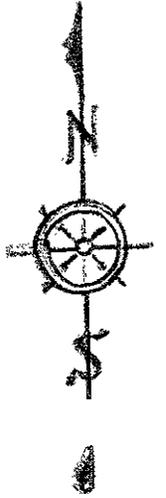

WILLIAM J. FOX
COUNTY ENGINEER
C. S. INDEX
34-1-B-C

December 12, 1956

DESCRIPTION OF TERRITORY WITHDRAWN FROM CONSOLIDATED
COUNTY FIRE PROTECTION DISTRICT BY RESOLUTION NO. 2860

(Under M & S Code Section 14-540 (As'd by Stats. 1953: Chap. 1192)

Those portions of Consolidated County Fire Protection District
to the City of Whittier within the following annexations:

<u>Annexations</u>	<u>Sec. of State</u>	<u>Containing Sq. Miles</u>
Annexation No. 1, 1953	November 12, 1953	0.029
Annexation No. 2, 1953	March 24, 1954	0.008
Annexation No. 3, 1953	December 22, 1953	0.001
Annexation No. 4, 1953	February 5, 1954	0.001
Annexation No. 5, 1953	February 18, 1954	0.002
Annexation No. 7, 1953	February 18, 1954	0.006
Annexation No. 3, 1954	October 21, 1954	0.001
Annexation No. 4, 1954	November 4, 1954	0.018
Annexation No. 5, 1954	November 4, 1954	0.004
Annexation No. 6, 1954	November 4, 1954	0.010
Annexation No. 7, 1954	November 22, 1954	0.001
Annexation No. 9, 1954	March 24, 1955	0.017
Annexation No. 11, 1954	June 23, 1955	0.009
Annexation No. 2, 1955	November 18, 1955	0.005
Annexation No. 1, 1955	July 20, 1955	0.001
Annexation No. 5, 1955	February 27, 1956	0.002
Annexation No. 2, 1956	June 11, 1956	0.003
Annexation No. 3, 1956	July 2, 1956	0.002
Annexation No. 4, 1956	July 2, 1956	0.006

Total 0.117

There are no outstanding water contracts to be modified or cancelled per letter of December 5, 1956 from the Chief Engineer, County Fire Protection Districts. (M & S Code Section 14-548) Effective date of withdrawal, October 23, 1956.

cc: Auditor
Fire Protection Districts. (Klinger)
Deser. Book
Fire Protection District File
City Annex File

December 12, 1956

Mr. Fred P. Hart
Associate Valuation Engineer
Valuation Division
State Board of Equalization
Sacramento 14, California

Dear Sir:

CITY OF WHITTIER, of the below listed annexations concerning withdrawals from Consolidated County Fire Protection District.

Supplementing our reports to you regarding the effects on special taxing districts of the following annexations to the City of Whittier in which we stated that these annexations had no automatic effect on the boundaries of Consolidated County Fire Protection District, we further report as follows:

<u>Annexation</u>	<u>Date of our Report</u>
Annexation No. 1, 1953-	January 12, 1954
Annexation No. 2, 1953-	April 7, 1954
Annexation No. 3, 1953-	January 6, 1954
Annexation No. 4, 1953-	February 26, 1954
Annexation No. 5, 1953-	March 8, 1954
Annexation No. 7, 1953-	March 8, 1954
Annexation No. 3, 1954-	November 3, 1954
Annexation No. 4, 1954-	December 1, 1954
Annexation No. 5, 1954-	December 1, 1954
Annexation No. 6, 1954-	December 1, 1954
Annexation No. 7, 1954-	December 31, 1954
Annexation No. 9, 1954-	March 31, 1955
Annexation No. 11, 1954-	July 6, 1955
Annexation No. 2, 1955-	November 21, 1955
Annexation No. 3, 1955-	August 2, 1955
Annexation No. 5, 1955-	March 14, 1956
Annexation No. 2, 1956-	June 21, 1956
Annexation No. 3, 1956-	July 19, 1956
Annexation No. 4, 1956-	July 19, 1956

Total Area- 0.11

Mr. Fred P. Hart

December 12, 1956
Page 2

On October 9, 1956, the City Council of the City of Whittier passed Resolution No. 2860 withdrawing from Consolidated County Fire Protection District all those portions of said district within the above annexation.

Certified copies of this Resolution were filed with the County Assessor on October 15, 1956, with your office on October 16, 1956, with the Registrar of Voters on October 16, 1956, and with the Board of Supervisors on October 23, 1956, completing the filings required under Section 14540 of the Health and Safety Code.

Inasmuch as there are no water contracts to be modified or cancelled, as required by Section 14548 of the Health and Safety Code, the withdrawal is effective as of October 23, 1956, being the last date mentioned above.

Yours sincerely,

John A. Lambie
COUNTY ENGINEER

ORIGINAL SIGNED

Harold A. Marris
Division Engineer

HAH:HEN-ca

cc: Board of Supervisors
City Clerk of Whittier
Auditor
J.R. Quinn, Co. Assessor
K.S. Klinger

bc: RBD
RDC
JJS
FSD
File (3)

DESCRIPTION OF TERRITORY
AUTOMATICALLY WITHDRAWN FROM
NORWALK SEWER MAINTENANCE DISTRICT.

Under H. & S. Code Section 4926

That portion of Norwalk Sewer Maintenance District as
same existed on March 24, 1955 within "Annex. No. 9, 1954 "
to the City of Whittier.

Note: There are no outstanding water contracts to be modified
or cancelled per County Engineers' Sanitation Division.
(Mr. Bravender March 31, 1955) (H. & S. Code Section 4956)

cc: Desc. Book
Sewer Maint. Dist. File
City Annex. File ✓

DEANE SEEGER
CITY MANAGER

RECEIVED
City of Whittier
COUNTY ENGINEER & SURVEYOR
INFO 10

GUY N. DIXON
CITY CLERK

1265
1955 MAR 29 AM 9 40

~~100 NORTH GREENE AVE~~
WHITTIER, CALIFORNIA
NEW TEMPORARY ADDRESS
215 WEST HADLEY STREET

March 25, 1955
PREP. REPLY FOR W.J.F., R.L.G.
REPLY ACTN. INFO.
REPT. TO W.J.F. R.L.G. F.W.P.


Los Angeles County Surveyor
Hall of Records, Room 700
Los Angeles 12, California

Attn: Mr. R. F. Flickwir

Dear Sir:

Enclosed please find copy of Ordinance
No. 1265 of the City of Whittier, covering
"Annex No. 9, 1954." Also map showing the
boundary of uninhabited territory so annexed.

Yours very truly,

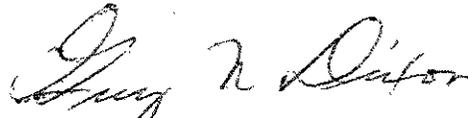

Guy N. Dixon
City Clerk.

GND:ar
Ord. 1265
map, affidavit.

FILING BY THE SECRETARY OF STATE

I, Frank M. Jordan, Secretary of State of the State of California, do hereby certify:

That on the 24 day of March, 1955, pursuant to the provisions of the "Annexation of Uninhabited Territory Act of 1939" more particularly Section 35317 of the Government Code, there was filed in my office:

A copy of Ordinance No. 1265 of the City of Whittier certified by the City Clerk of said City.

I further certify that the 23 day of Feb., 1955, is stated in the certificate of said City Clerk as the date on which said Ordinance was regularly passed and adopted by the City Council of said City and

That said ordinance sets forth approval of the annexation to the City of Whittier of certain uninhabited territory, a description of the boundaries and the designation thereof as:

"Ordinance No. 9, 1954"

In witness whereof, I hereunto set my hand and affix the Great Seal of the State of California

this 24 day of March, 1955.

Signed - Secretary of State


AFFIDAVIT REGARDING
ANNEXATION

OF UNINHABITED TERRITORY TO
THE CITY OF WHITTIER

STATE OF CALIFORNIA)
CITY OF WHITTIER) SS
COUNTY OF LOS ANGELES)

GUY N. DIXON, being first duly sworn deposes and says: that he is the City Clerk of the City of Whittier, a municipal corporation, and as such City Clerk, makes this affidavit pursuant to Chapter 472 of the 1939 Statutes of California and Act 5162 Deering's General Laws; that on the 11th day of January 1955, EAST WHITTIER CITY SCHOOL DISTRICT BOARD OF EDUCATION, Los Angeles County, by Clarence E. Spanks, William R. Korsmeier, Raymond A. Reiring and Lorene N. McCullough, owners of certain real property contiguous to the City of Whittier, filed a petition to have the said real property annexed to the City of Whittier; that thereafter certain proceedings were had by the City Council of the City of Whittier and Ordinance No. 1265 of the City of Whittier was duly and regularly adopted annexing the said real property to the City of Whittier; that all requirements of the laws pertaining to the annexing of said property and all requirements of the laws pertaining to the proceedings leading up to the annexing of said real property have been fully completed and complied with and said property has been annexed to the City of Whittier.

Dated at Whittier this 25th day of February, 1955.

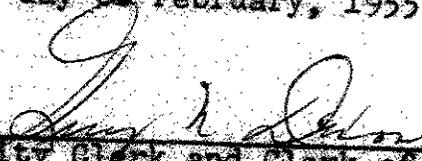
City Clerk and Clerk of the City
Council of the City of Whittier.

Subscribed and sworn to before me
this 25th of February, 1955.


Notary Public.

My Commission Expires May 25, 1957.

ORDINANCE NO. 1265.

AN ORDINANCE OF THE CITY OF WHITTIER ANNEXING CERTAIN UNINCORPORATED AND UNINHABITED TERRITORY TO THE CITY OF WHITTIER, KNOWN AND DESIGNATED AS "ANNEX NO. 9, 1954."

The City Council of the City of Whittier does ordain as follows:

Section 1. That pursuant to a petition signed and executed by EAST WHITTIER CITY SCHOOL DISTRICT BOARD OF EDUCATION, Los Angeles County, by Clarence E. Spanks, William R. Korsemeier, Raymond A. Rairing and Lorena N. McCullough, owners and petitioners of the hereinafter described real property, filed with the City Council of the City of Whittier on the 11th day of January, 1955, which petition requested the annexation of real property to the City of Whittier, and Resolution No. 2720 of the City Council of the City of Whittier was adopted, which Resolution ordered and set a hearing on said Resolution on the 8th day of February, 1955. The City Council of the City of Whittier does hereby determine that the petitioners, East Whittier/^{City}School District Board of Education, Los Angeles County, be Clarence E. Spanks, William R. Korsemeier, Raymond A. Rairing and Lorena N. McCullough, are the owners of the hereinafter described real property and that the said real property is uninhabited territory and is contiguous to and adjoins the City of Whittier.

Section 2. That no objection to the annexation of said uninhabited territory to the City of Whittier has been filed or made with the City Council or the City Clerk of the City of Whittier within the time allowed by law nor at the time said petition to annex said territory was heard and determined by the said City Council, did anyone object to the granting of said petition and the annexation of said real property and

territory to the City of Whittier.

Section 3. That pursuant to the foregoing proceedings the following described real property and territory contiguous to the City of Whittier be and the same is hereby annexed to, made a part of, incorporated and included in the City of Whittier, a municipal corporation.

That portion of Block 14 of the East Whittier Rancho and that portion of Ocean View Avenue and that portion of Second Street as shown on map recorded in Book 43, Pages 15 and 16, of Miscellaneous Records, in the office of the Recorder of Los Angeles County, State of California, described as follows:

Beginning at a point in the City of Whittier Boundary Line, as same existed on September 23, 1954, said point being the southeasterly corner of Annex No. 3, 1951 to the City of Whittier as per map on file in the office of the City Engineer, City of Whittier; thence southwesterly along the center line of said Ocean View Avenue (60 feet in width) to the center line of said Second Street (60 feet in width); thence northwesterly along said center line of Second Street to the said City of Whittier Boundary Line; thence northeasterly and southeasterly along said City of Whittier Boundary line to the point of beginning. (Ocean View School).

Section 4. That pursuant to a consent in writing, signed by the owners of said real property and agreeing to the taxing of said real property by the City of Whittier, on file with the City Clerk of the City of Whittier, the real property and territory annexed herein shall hereafter be taxed to pay its portion of any indebtedness or liability of the City of Whittier contracted prior to and existing at the time this annexation is completed and becomes effective.

Section 5. The City Clerk shall certify to the adoption of this Ordinance and cause the same to be published once in The Whittier News, a daily newspaper published in the City of Whittier, California. The City Clerk is further authorized and directed to file a certified copy of this Ordinance with the Secretary of State of the State of California.

Adopted and approved this 23rd day of February, 1955.

Shas. G. Sward
Mayor.

ATTEST: Gay W. Nixon
City Clerk.

CO. BDY. COMM.

OCT 5 1954

(3)

COUNTY BOUNDARY COMMISSION

COUNTY ENGINEER & SURVEYOR COUNTY OF LOS ANGELES
501 Hall of Records

1954 OCT 4 AM 8 07

October 1, 1954

PREP. REPLY FOR W.J.F. R.L.G.
REPLY ACTN. INFO.
REPT. TO W.J.F. R.L.G. F.W.P.

Re: Proposed Annex No. 9, 1954
to the City of Whittier

Mr. William J. Fox
County Engineer and Surveyor

Dear Mr. Fox:

Attached is a communication from James F. Martinek, City Engineer, City of Whittier, 215 West Hadley Street, requesting the County Boundary Commission to check as to definiteness and certainty, in accordance with Section 35002 of the Government Code, the boundaries of the above designated territory proposed to be annexed to the City of Whittier.

Will you kindly review the description and map attached and return them with your recommendation to the County Boundary Commission.

Sincerely yours,

Ray E. Lee
Secretary

REL:hk
Attach.

cc: Mr. R. F. Flickwir
County Surveyor's Office

ENTERED
OCT 4 1954

Walt

DESCRIPTION OF PROPOSED
"ANNEX NO. 9, 1954" TO
THE CITY OF WHITTIER

(Alternate)

That portion of Block 14 of the East Whittier Rancho and that portion of Ocean View Avenue and that portion of Second Street as shown on map recorded in Book 43, pages 15 and 16, of Miscellaneous Records, in the office of the Recorder of Los Angeles County, State of California, described as follows:

Beginning at a point in the City of Whittier Boundary line, as same existed on September 23, 1954, said point being the southeasterly corner of Annex No. 3, 1951 to the City of Whittier as per Map on file in the office of the City Engineer, City of Whittier; thence southwesterly along the center line of said Ocean View Avenue (60 feet in width) to the center line of said Second Street (60 feet in width); thence northwesterly along said center line of Second Street to the said City of Whittier Boundary line; thence northeasterly and southeasterly along said City of Whittier Boundary line to the point of beginning.

DESCRIPTION APPROVED

OCT 5 1954
WILLIAM J. FOX

COUNTY SURVEYOR

BY Harmon H. Brown DEPUTY

COUNTY BOUNDARY COMMISSION

RECEIVED COUNTY OF LOS ANGELES
COUNTY ENGINEER & SURVEYOR
501 Hall of Records
REFD. TO

1954 OCT 7 PM 4 08

October 6, 1954

PREP. REPLY FOR W.J.F., R.L.G.
REPLY ACTN. INFO.
REPT. TO W.J.F., R.L.G., F.W.P.

James F. Martinek, City Engineer
City of Whittier
215 West Hadley Street
Whittier, California

Re: Proposed annexation to the City
of Whittier, "Annex No. 9, 1954".

Dear Sir:

At the meeting held on October 6, 1954, the County Boundary Commission reviewed the boundary description and map submitted on September 27, 1954, by you for the above proposed annexation to the City of Whittier.

The County Surveyor called to the attention of the Commission that although the description could be approved within the meaning of Section 35002 of the Government Code, certain minor changes were desirable to clarify and perfect some of the references. Said minor changes would make no change in the location of the boundaries shown on your map.

The County Boundary Commission approved the boundary description submitted by you and the alternate description recommended by the County Surveyor and respectfully suggests the alternate description be used in all proceedings relating to the proposed annexation.

Very truly yours,


Ray E. Lee, Secretary
COUNTY BOUNDARY COMMISSION

Encl.

CC: William Fox, County Surveyor
✓ R. F. Flickvir, Co. Surv. Office

REL:mjh

October 5, 1954

Honorable John Anson Ford, Chairman
County Boundary Commission
501 Hall of Records

Attention Mr. Ray E. Lee
Secretary

Dear Sir:

SUBJECT: City of Whittier
"Annex No. 9, 1954"

Pursuant to your request of October 1, regarding the proposed "Annex No. 9, 1954" to the City of Whittier, we have reviewed the legal description of the boundary submitted by the City and find that, although the description can be approved by the Commission as to definiteness and certainty in accordance with the provisions of Section 35002 of the Government Code, certain minor changes are desirable to clarify and perfect some of the references.

Therefore, we have prepared the attached revised description of boundaries, which we recommend that the Commission approve as an alternate recommended description and forward to the City of Whittier.

A map showing this proposed annexation, and all original papers regarding this matter are enclosed.

Yours very truly,

William J. Fox
COUNTY ENGINEER AND SURVEYOR

Harold A. Harris, Division Engineer

HAH-MEH:FAS
Encls. (5)

cc: Ray E. Lee

R.L.G.
File

RESOLUTION OF BOARD OF SUPERVISORS OF
COUNTY OF LOS ANGELES ORDERING THE
ANNEXATION OF AN ISLAND OF UNINCORPORATED
TERRITORY TO THE CITY OF WEST
COVINA--"SOUTHERLY ANNEXATION NO. 231"

WHEREAS, a resolution of application for the proposed annexation of territory to the City of West Covina in the County of Los Angeles was filed with the Executive Officer of the Local Agency Formation Commission pursuant to the Municipal Organization Act of 1977 (Part 2 of Title 4 of Division 4 (commencing with §35000) of the Government Code);

WHEREAS, the Local Agency Formation Commission on February 27, 1980, found that the territory contained in the proposal was an island, approved the annexation, designated the Board of Supervisors of the County of Los Angeles as the conducting authority, and directed the Board to initiate annexation proceedings;

WHEREAS, the Board of Supervisors on March 25, 1980, adopted a resolution initiating proceedings for annexation of the territory and set the hearing on the proposed annexation for April 24, 1980.

WHEREAS, notice of hearing on the proposed annexation has been given as required by law; and

WHEREAS, this is the time and place fixed for the hearing and any and all protests have been heard and considered;

June 27, 1961

Mr. Ernest E. Debs, Chairman
County Boundary Commission
County of Los Angeles
383 Hall of Administration

Attention Mr. G. T. Neavig, Secretary

Dear Sirs:

CITY OF PARAMOUNT
"ANNEXATION NO. 2 (REVISED)"

In compliance with your request of June 14, we have reviewed the submitted legal description of the boundaries of this proposed annexation and report as follows:

1. At the request of Mr. Herbert W. Lehfeldt, Director of Public Works of the City of Paramount a portion of the westerly boundary was revised to coincide with the westerly boundary of the Long Beach Freeway.
2. The boundaries conform with record lines and existing and proposed lines of ownership.
3. This proposed annexation divides an existing island of unincorporated territory into two smaller islands.
4. No corridor of unincorporated territory is created by the boundaries.
5. Other boundaries are shown in relation to the boundaries of this proposed annexation on the enclosed map.
6. The legal description as submitted requires revision to provide definiteness and certainty in accordance with Section 35002 of the Government Code.
7. Because of items 1 and 6 above, we have prepared the enclosed revised description which we recommend that the Commission approve and forward to the proponents.