
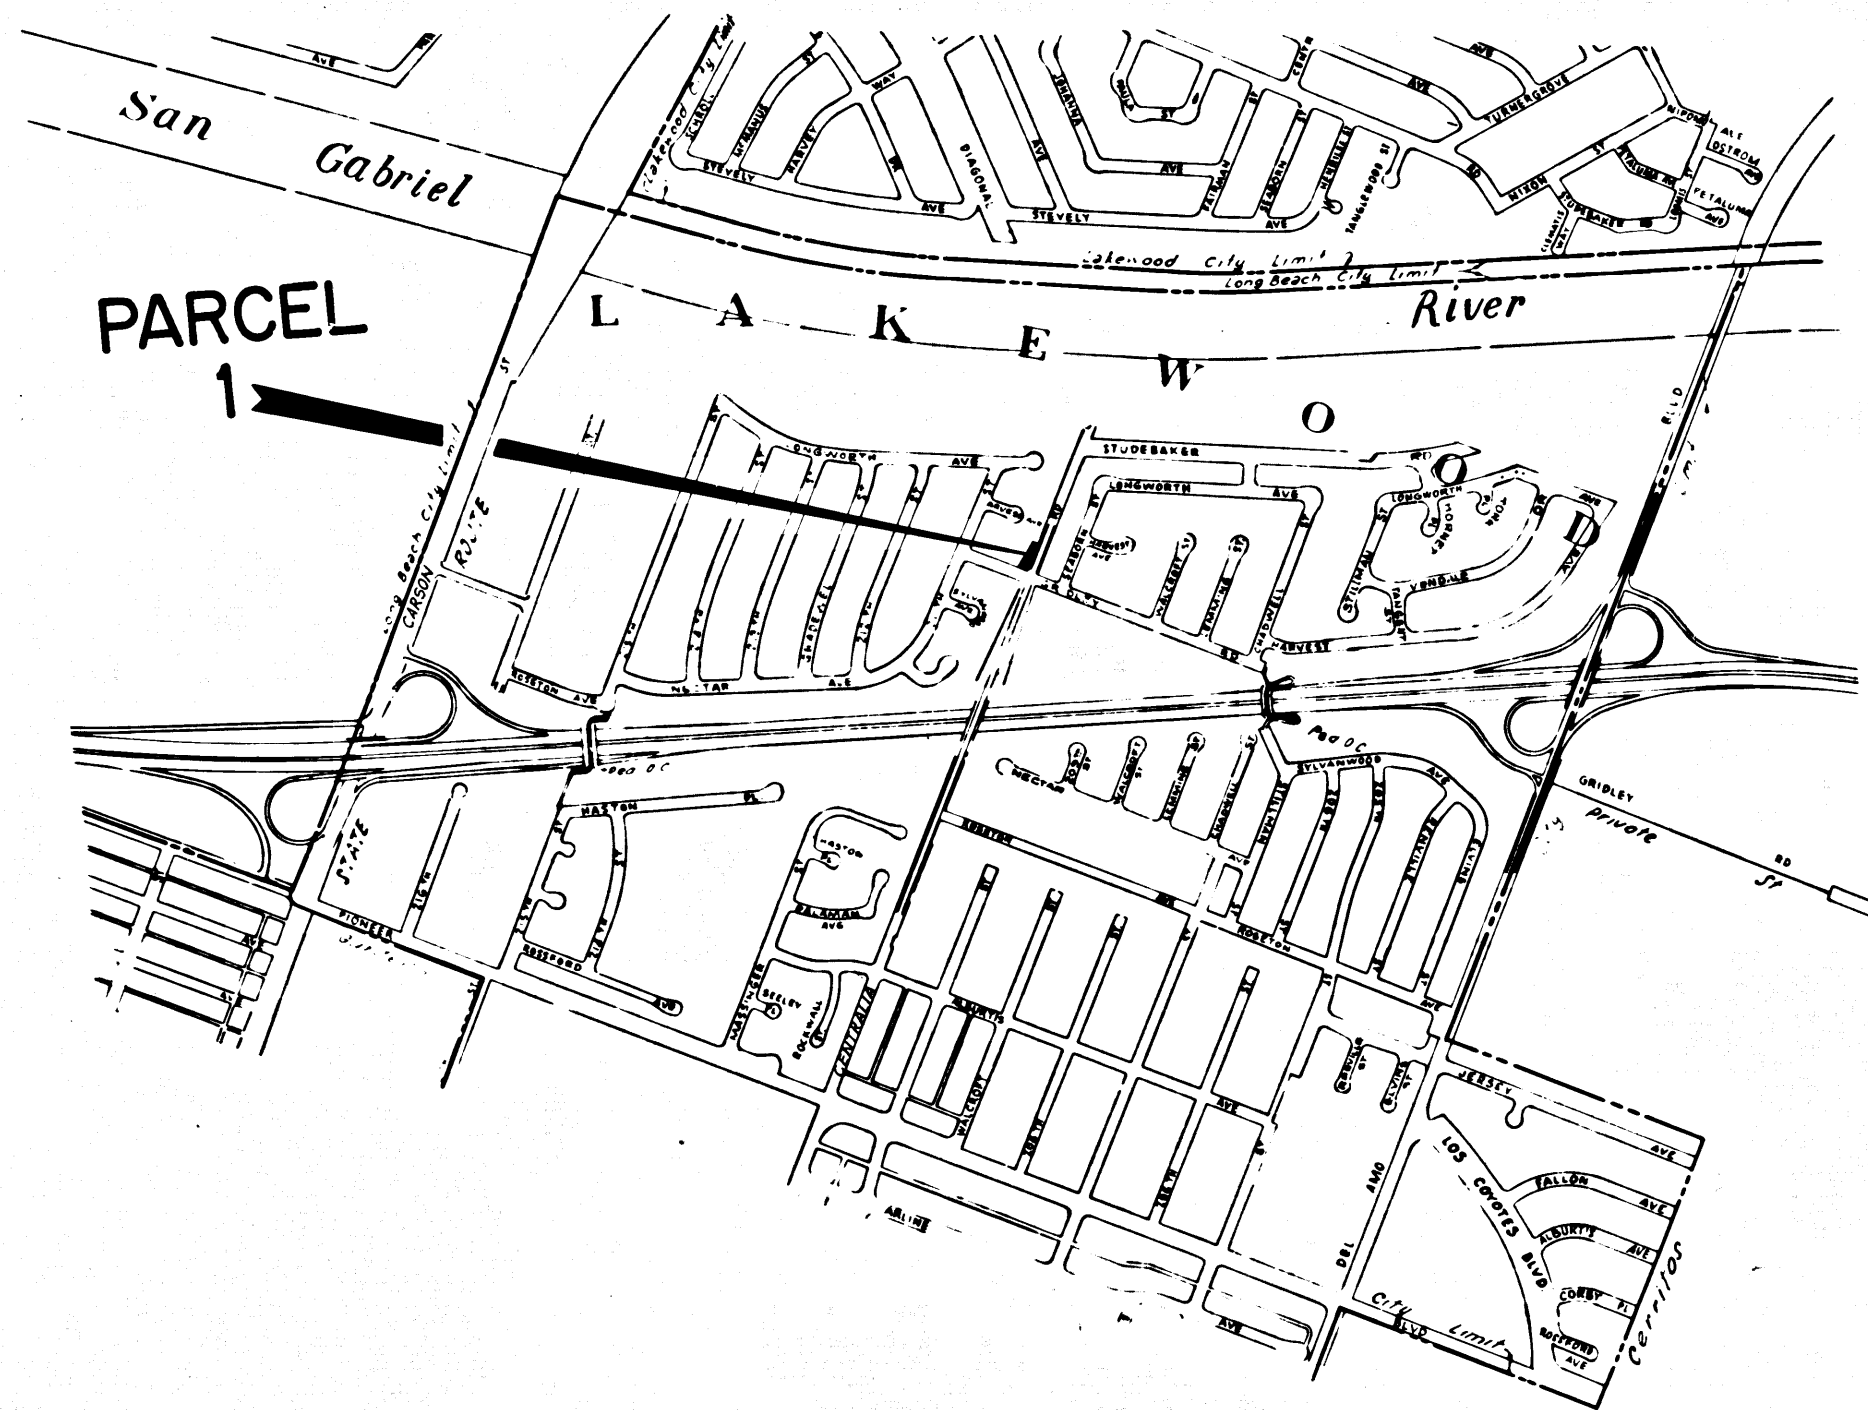


STATE OF CALIFORNIA
 BUSINESS AND TRANSPORTATION AGENCY
 DEPARTMENT OF TRANSPORTATION

RIGHT OF WAY MAPS OF
 STATE HIGHWAY
 IN THE CITY OF LAKEWOOD,
 ALONG RTE. 605,
 AT CENTRALIA RD. AND GRIDLEY AVE.

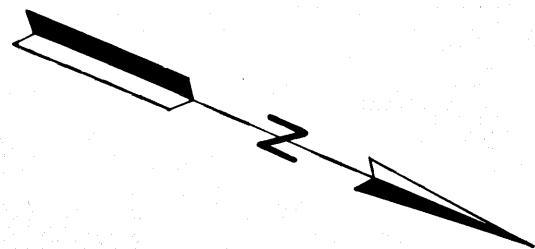

3154

BOOK 13 PAGE 69

DIST	COUNTY	ROUTE	POST MILES	SHEET NO.	TOTAL SHEETS
07	LA	605	2.0/2.7	1	2

FILED
 AT REQUEST OF
 DEPT. OF PUBLIC WORKS
 NOV 4, 1975
 27
 13
 69-70
 COUNTY RECORDER
 J. J. JENSEN
 DEPUTY

MISSION C. BARTON
 CHIEF, RIGHT OF WAY ENGINEER AND
 UTILITIES RELOCATION BRANCH
 REGISTERED CIVIL ENGINEER NO. 9790

10-1-75
 DATE

Recorded in the Office
 of the County Recorder
 LOS ANGELES COUNTY

S.H.M.B. No. Pg.

DATE:

FREE

STATE OF CALIFORNIA
 BUSINESS AND TRANSPORTATION AGENCY
 DEPARTMENT OF TRANSPORTATION

PROPOSED RELINQUISHMENT

0 600 1200 1800 2400

AREA TO BE RELINQUISHED

DR'N BY V.J.R.	R/W MAP NO. F1956-10
C'LC BY A.M.	CONTRACT NO. 07-082264
C'K'D BY J.C.	REL-931
REVISED	

33

COUNTY ENGINEER'S COPY

