


S.P.L.A. & S.L. Railroad - to - City of Los Angeles

PLAN SHOWING
 LOCATION OF SEWER
 BETWEEN
 MACY ST ²⁰/₆ ALHAMBRA AVE
 ON
 EAST SIDE OF LOS ANGELES RIVER
 SEPT '05

SCALE 1" = 200'

HARRY F. STAFFORD
CITY ENGINEER

Note: Numbers in Circles refer to Right of Way Deeds of S.P.L.A. & S.L.R.R.

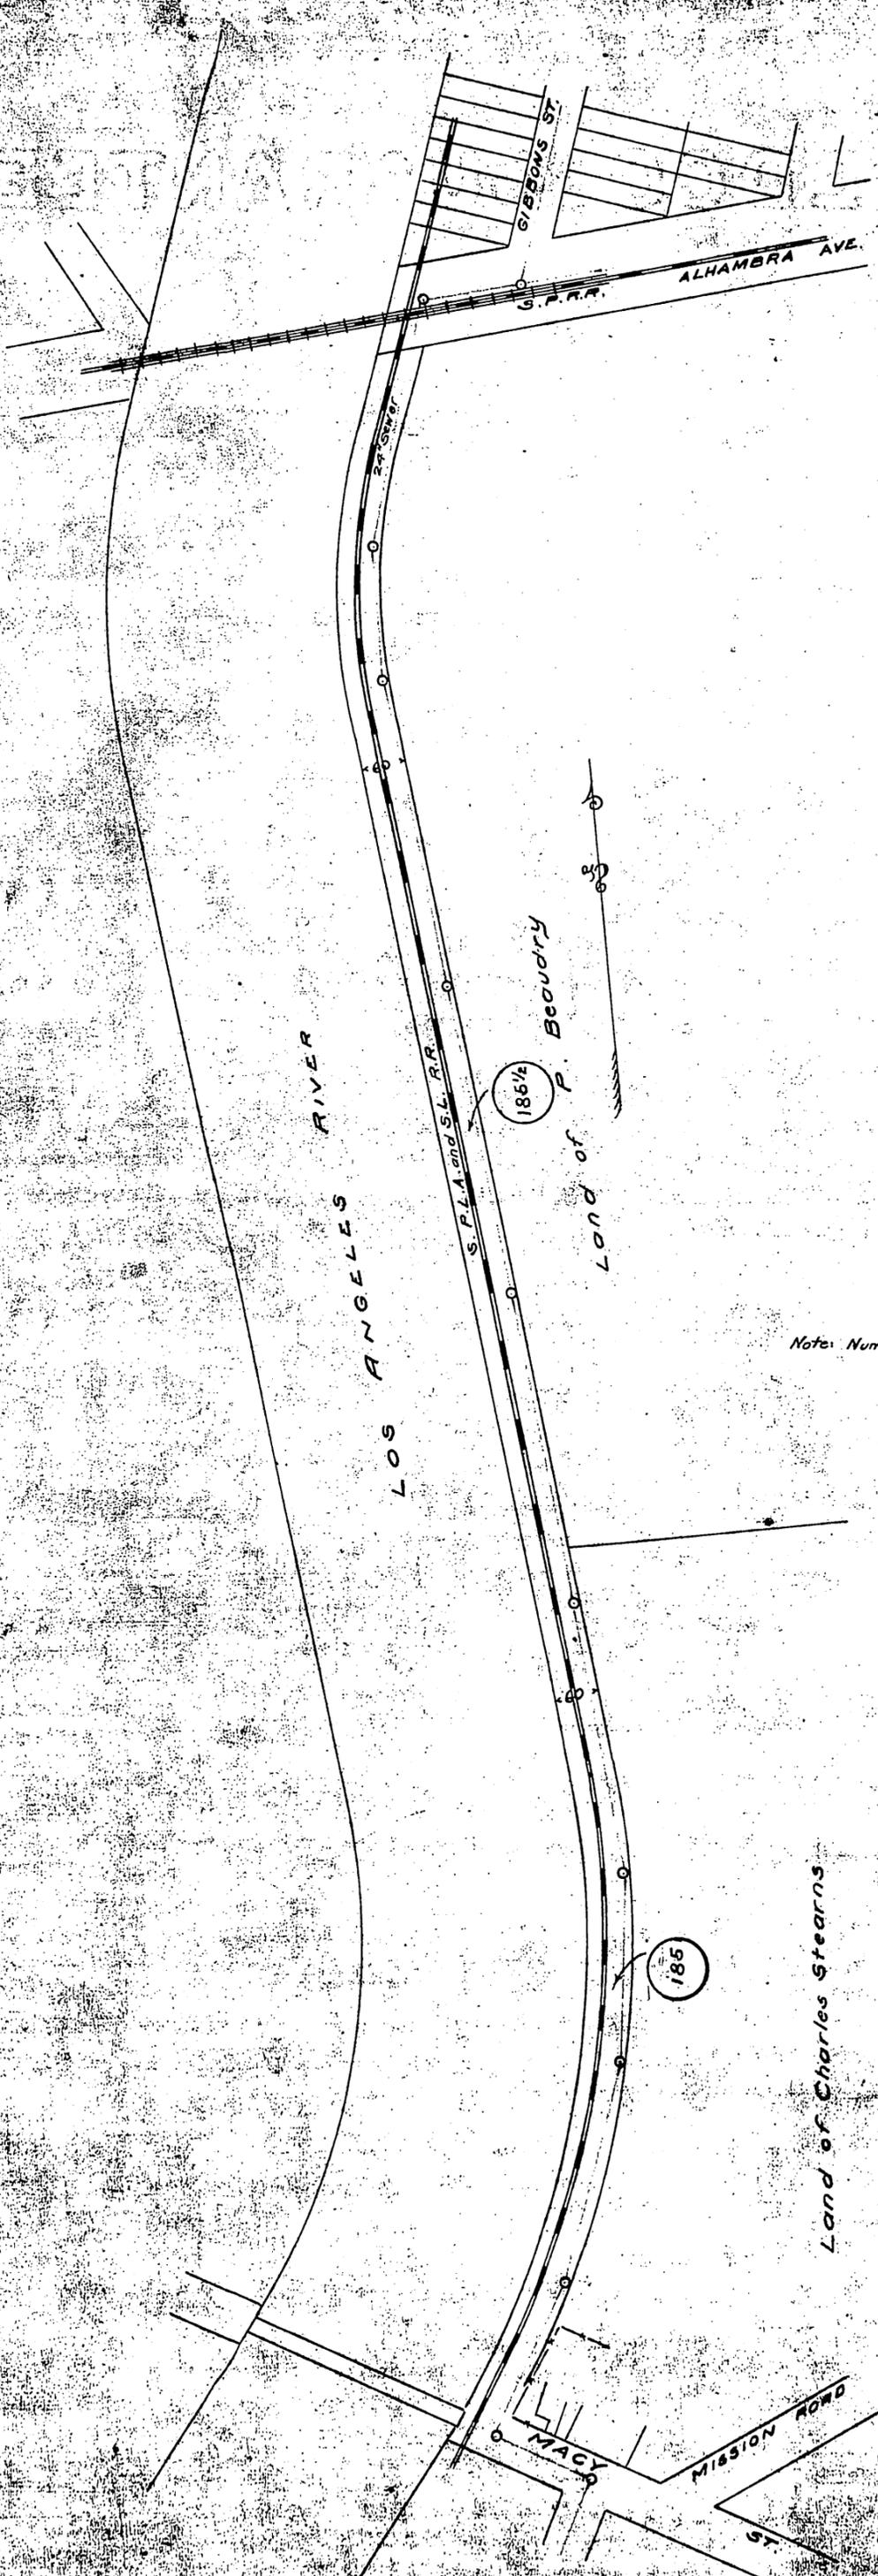

Recorded Dec 13 1906