

**VICINITY MAP**

NOT TO SCALE


GPS: N33° 59' 07.29"  
W117° 58' 51.28"

<b>T.L.M. DATA:</b>				
	SIZE	KVA	CUST	% LOAD
EXIST.	25	34.8	5	139 %
PROP.	50	34.8	5	70 %
VOLTAGE DROP: _____				
FLICKER FACTOR: _____				
PRI. CIRCUIT: <u>CHELLA 12KV % WALNUT SUB</u>				

**NOTE:**

- E TO CUT 12'
- VZ TO PTD
- NO TRAFFIC CONTROL REQ.
- NO PTC REQ.
- CRANE SET REQ. 142' FROM CURB FACE
- BACK YARD OF 3035 AZARIA AVE.

REQUIRED PERMITS:

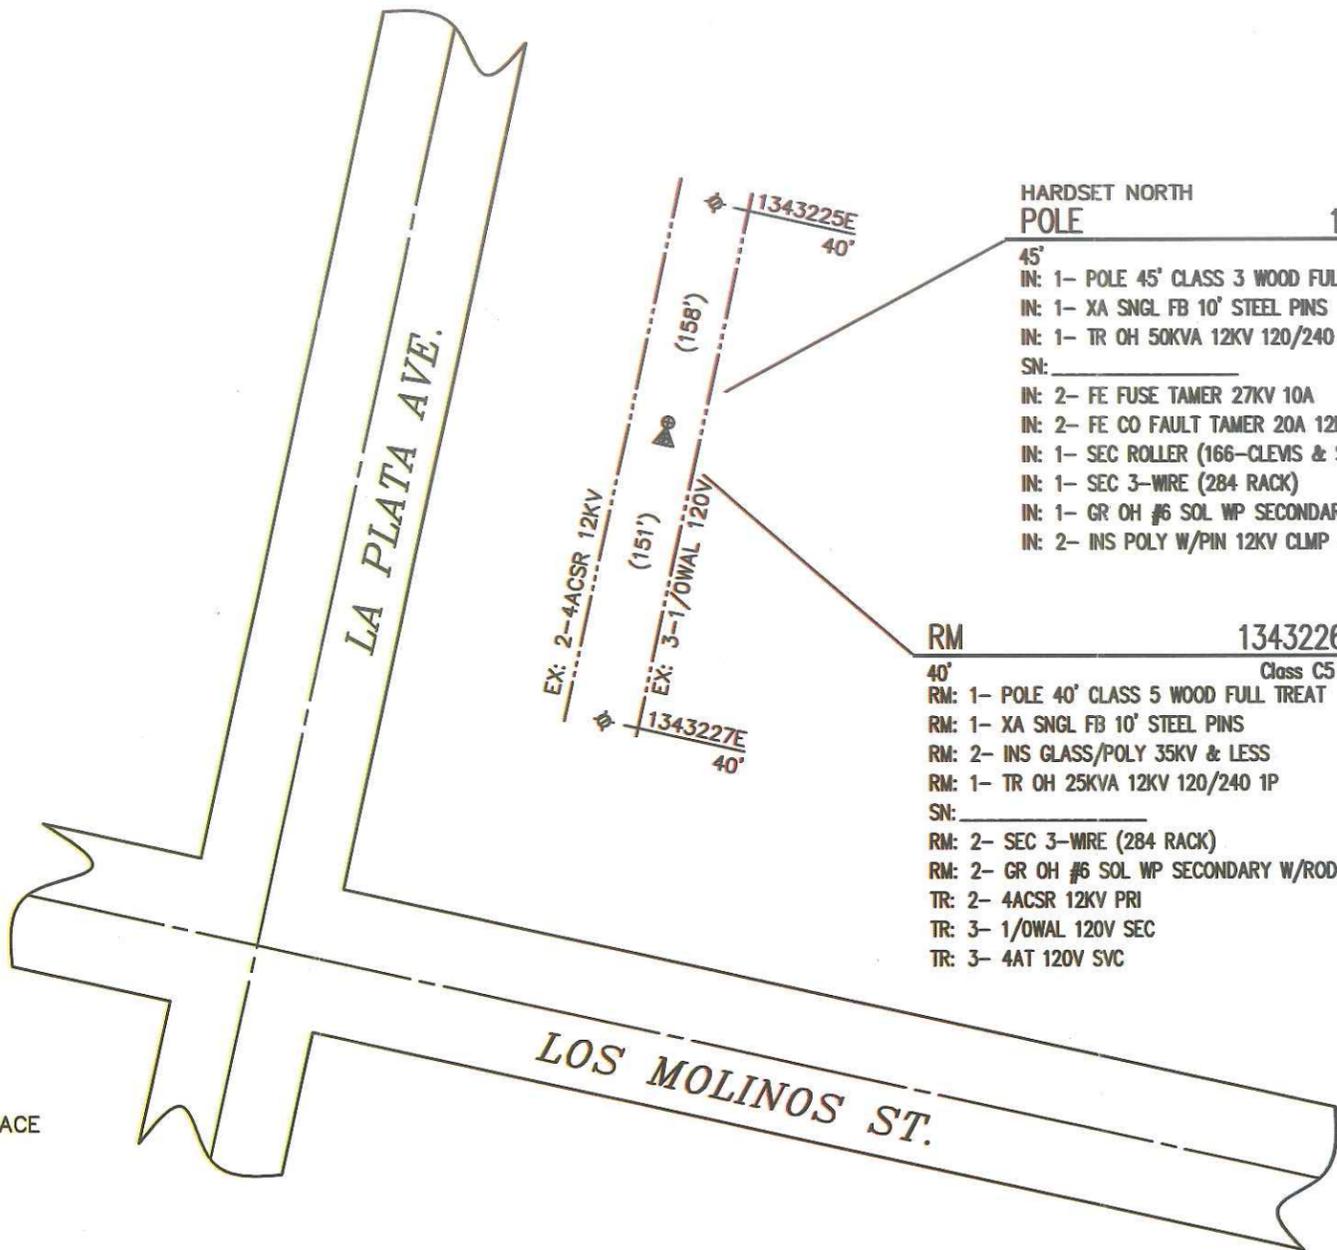

**BULLETIN 322**  
HIGH FIRE AREA



NOT TO SCALE

- NOTES:**
- HAND SET: NO
  - JOINT MEET: NO
  - TRUCK ACCESS: NO
  - CONTACT CATV: NO
  - PAVEMENT REPAIR: NO
  - JOINT ANCHOR: NO
  - ENVIRONMENTAL/REAL PROP. REVIEW: NO

If changes to JPA are req'd i.e., Cut vs. PTD, or location change \*contact Joint Utility prior to construction

UTILITY: VZ

ENGINEER: ALICIA SMITH

PHONE: 818-898-2352


DATE: \_\_\_\_\_

INSPECTED BY: \_\_\_\_\_

DATE INSPECTED: \_\_\_\_\_ STA: 1 & 2

**CHELLA 12KV % WALNUT SUB**

DISTRICT 26 - COVINA		PROJ. MGR. RODRIGUEZ, JOHN PHONE 909-469-0219		PLANNER ERIK LOPEZ PHONE 909-303-3493		BUDGET ITEM 480	YEAR 2014
FOREMAN		TRUCK NO.	P/E	INVENTORY MAP NO. 106-4293-1	THOMAS GUIDE 678-A5	GRID NO. 000	DESIGN NO. 611127_0.01
CSD 140 Y _____ N <u>X</u>	BY-PASS CODE	EXISTING CHANGE TO	25 50	TLM CHECKED	70	%LOAD	J.P.A. NO. E6026-406594808
PRODUCT/SAP NO. 876998- DET POLE REPLACEMENT		PRODUCT/SAP NO.		PRODUCT/SAP NO.			
				PROPOSED CONSTRUCTION (LOCATION) DETERIORATED POLE REPLACEMENT LA PLATA AV PL/E 675' S/O LA MOINE ST LA PUENTE			
TYPE		APPROVED BY	DATE	CHECKED BY	DRAWN BY	PAX #	SHEET
			10-23-14		IMS/DJ	909-303-3493	JOB NO. 611127_0.01
Southern California Edison Company						_____ OF _____	

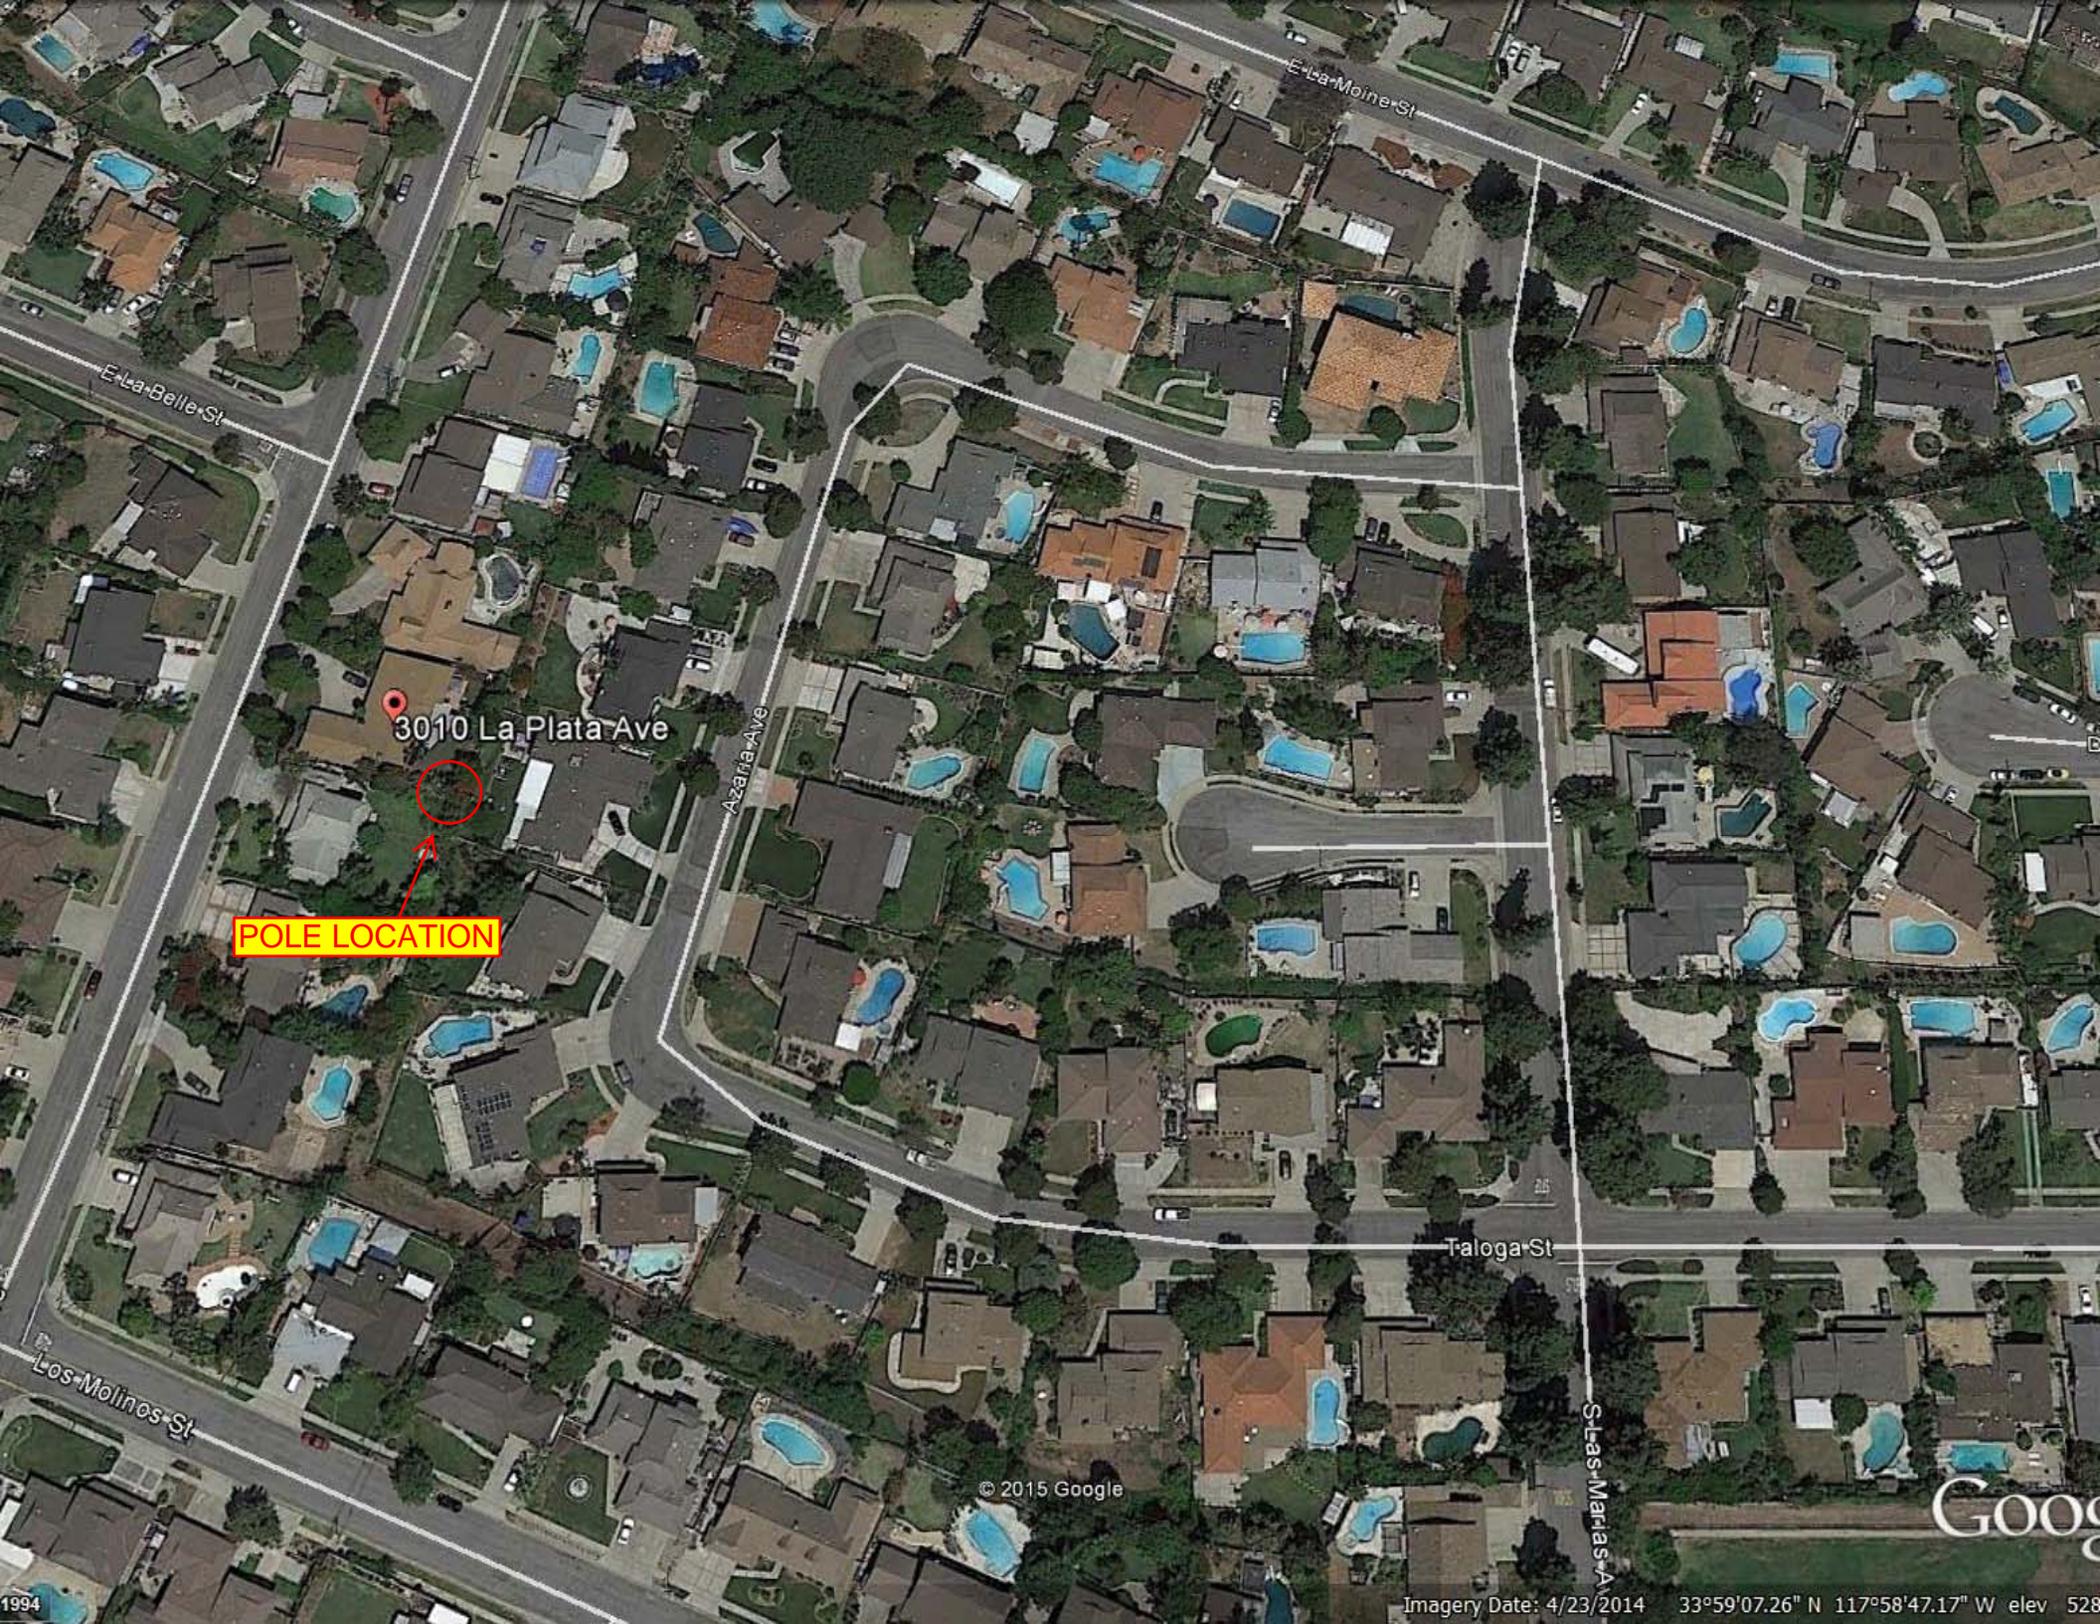

Elsa Belle St

Elsa Moine St

3010 La Plata Ave

Azaria Ave

Taloga St

Sless Mariasa

Los Molinos St

**POLE LOCATION**


© 2015 Google


GOOG

Imagery Date: 4/23/2014 33°59'07.26" N 117°58'47.17" W elev 528

1994



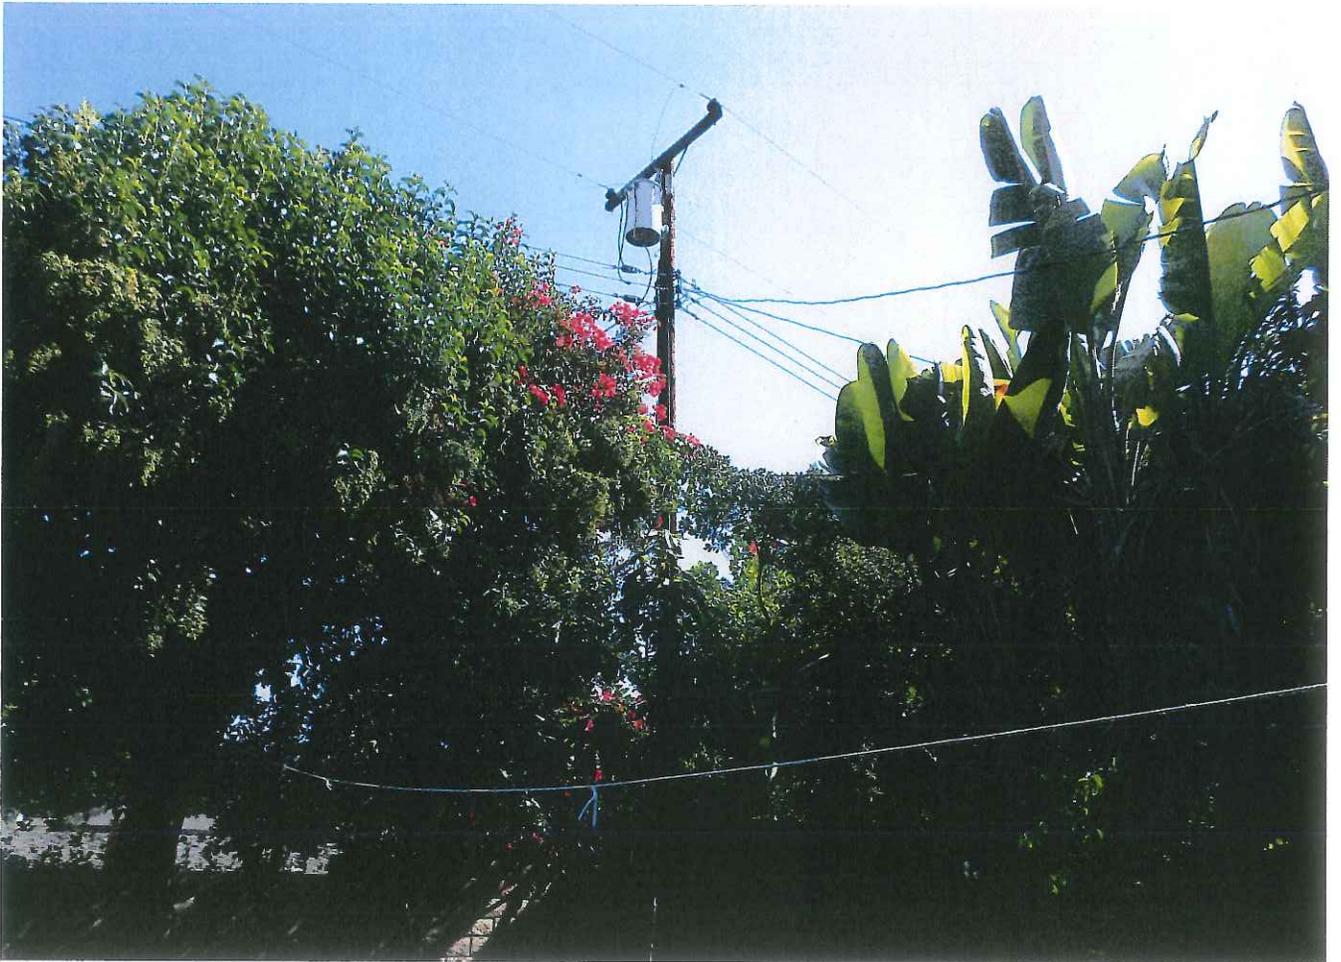


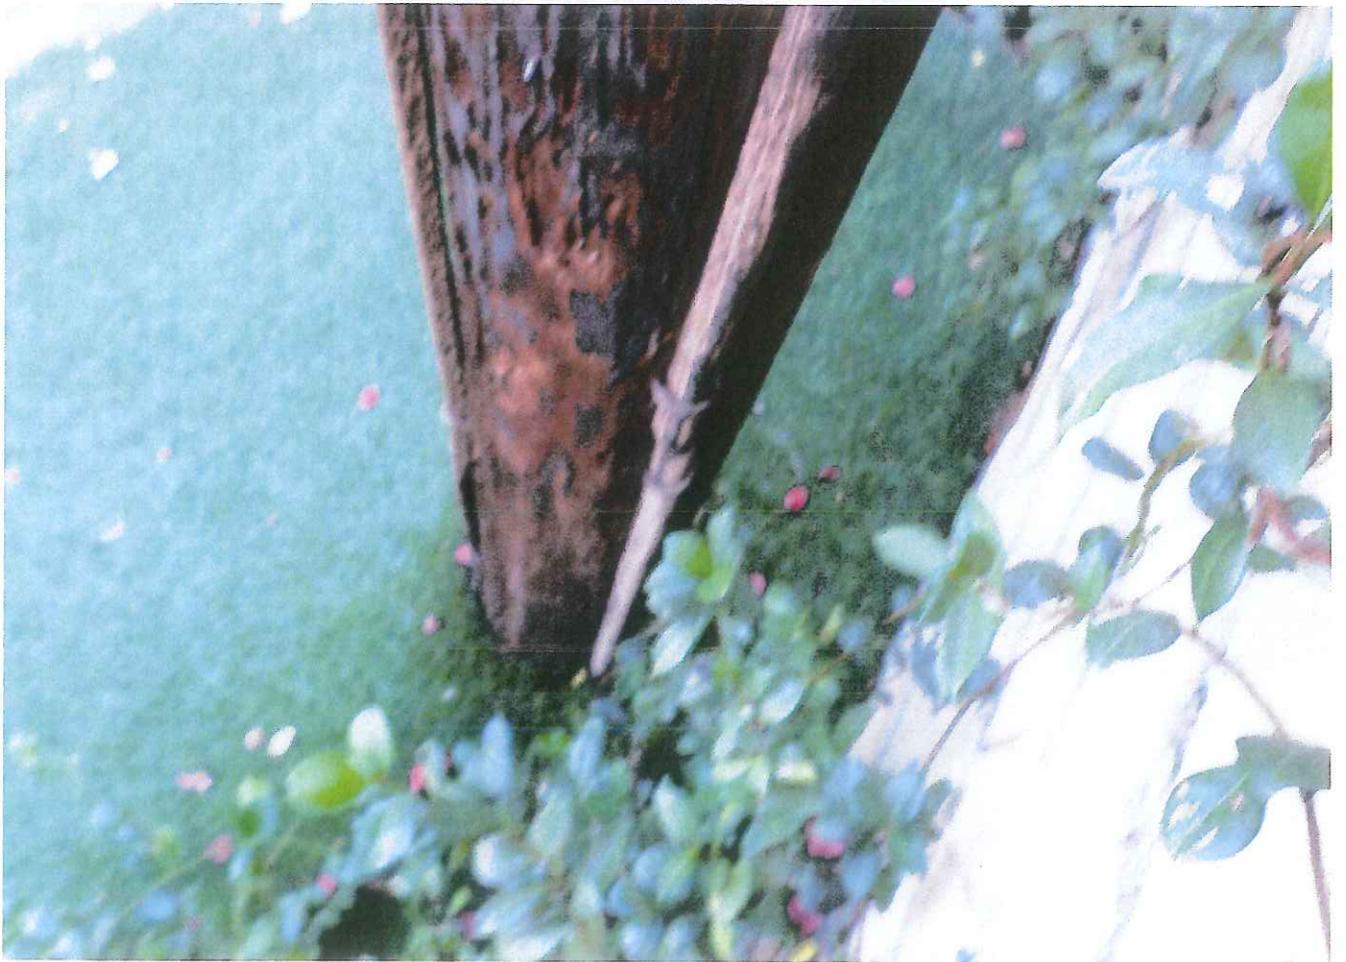

Los Molinos St


E La Belle Street

La Plata Avenue

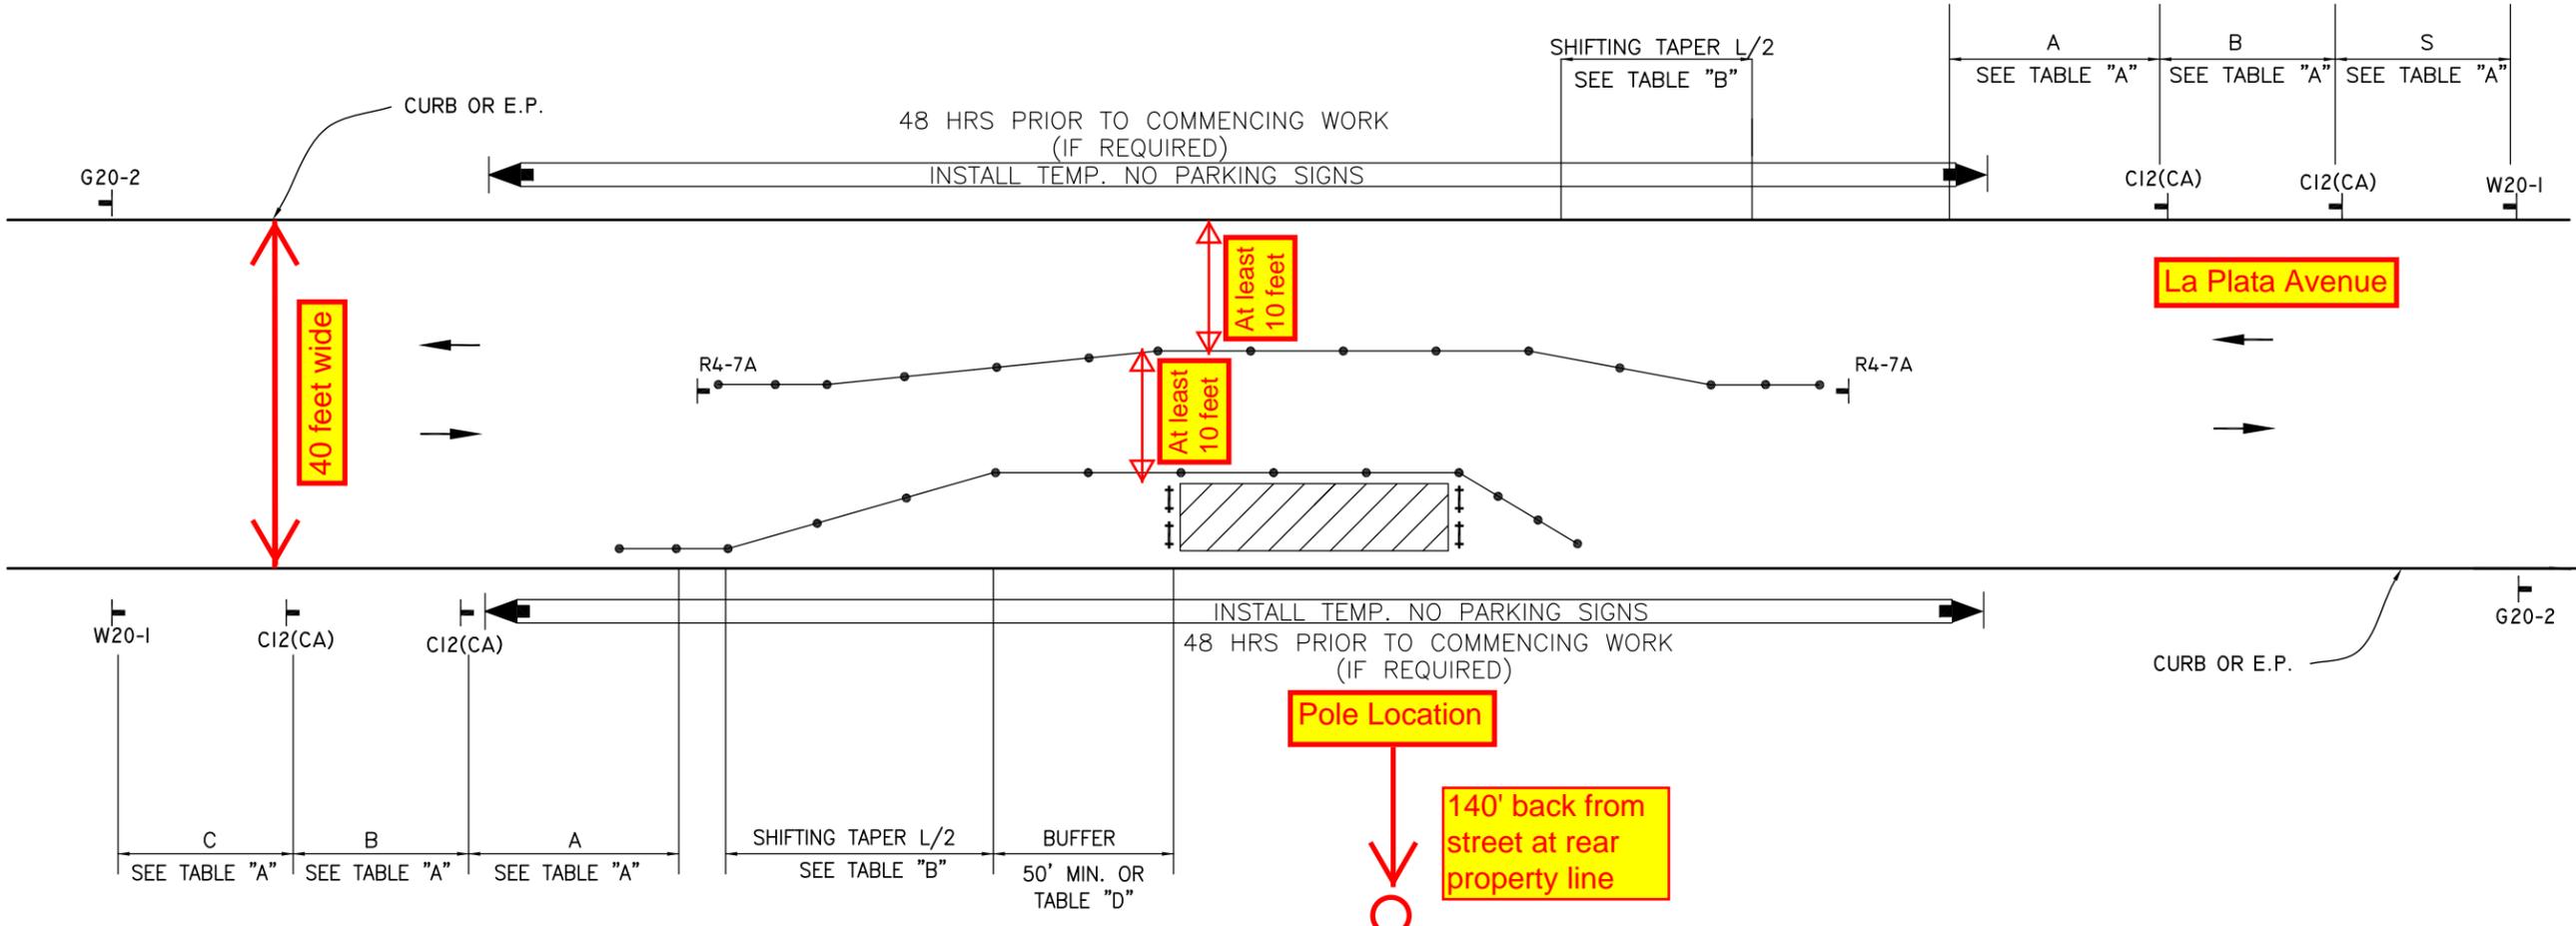


Pole is located 335 feet from Los Molinos Street

Pole is located 180 feet from E La Belle St

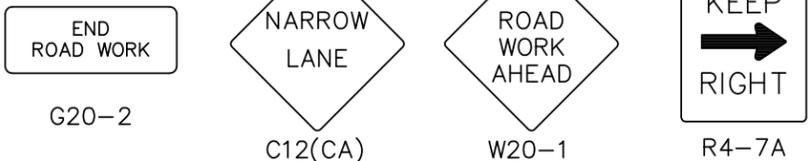

LEGEND

- TYPE III BARRICADE W/SIGN
- TYPE II BARRICADE W/O SIGN
- CHANNELIZING DEVICE
- TRAFFIC CONE WITH CLIP ON SIGN
- SIGN
- SIGNALIZED INTERSECTION
- ARROW PANEL (FLASHING ARROW) (WHERE REQUIRED)
- HIGH LEVEL WARNING DEVICE (FLAGTREE) (OPTIONAL)
- FLAGGER
- TANS TOW AWAY NO STOPPING 8 TO 5 (SHOW HOURS)
- TANSAT TOW AWAY NO STOPPING ANY TIME
- WORK ZONE (ACTIVITY AREA) LIMITS
- DIRECTION OF TRAFFIC (NOT PAVEMENT MARKING)
- ROADWAY DESIGNATION (A THROUGH D)

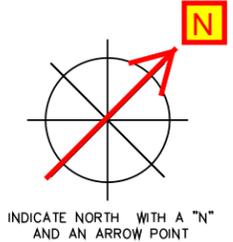

DATES OF TEMPORARY NO PARKING ZONE

**3010 La Plata Avenue**  
**TD876998 Pole 1343226E**

**WORKSITE TRAFFIC CONTROL PLAN**  
 SIDE OF ROAD WORK  
 TWO LANE TRAFFIC CONTROL  
 WITHOUT CENTERLINE

DATE	SCALE
	NONE
	DRAWING NO. 1