




ADDRESS:  
F/O 3904 HAMMEL ST, LOS ANGELES

POLE # 4452822E

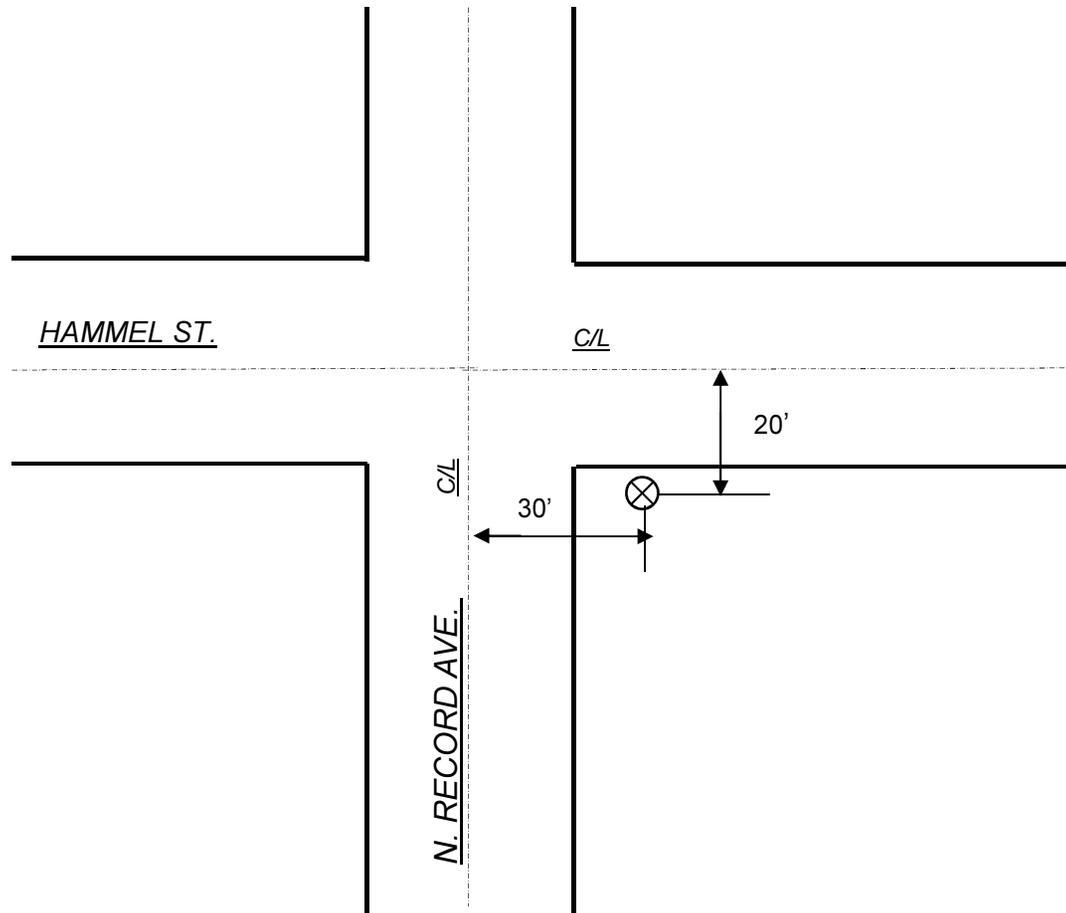

TGM: 635 E-5

NOT TO SCALE

CITY: LOS ANGELES COUNTY

JOB NO.: 9453626

INTENT NO.: M225845

ENGINEER: JAIME GUTIERREZ

TEL: 949-313-6110

PERMIT SKETCH: 4 OF 4

# POLE #4452822E

## HERBERT AVE


## N RECORD AVE

## HAMMEL ST 25 MPH

PEDESTRIAN TRAFFIC MUST BE MAINTAINED WITH A MINIMUM OF 5' CLEARANCE ON SIDEWALK.

**LEGEND:**

	= WORK AREA		= EXISTING DRIVEWAY
	= TRAFFIC CONE		= TYPE II BARRICADE
	= HIGH LEVEL WARNING DEVICE		= EXISTING RED CURB
	= PORTABLE SIGN		= DOUBLE YELLOW LANE LINES
	= EXISTING SIGN		= EXISTING STRIPING
	= TYPE III BARRICADES		= SIGNALIZED INTERSECTION
	= TYPE III BARRICADES W/SIGN		= EXISTING LANE FLOW DIRECTION
	= FLASHING ARROW BOARD		= POST TEMPORARY TOW AWAY NO STOPPING SIGNS
	= FLAGMAN		= DIRECTION OF TRAFFIC FLOW

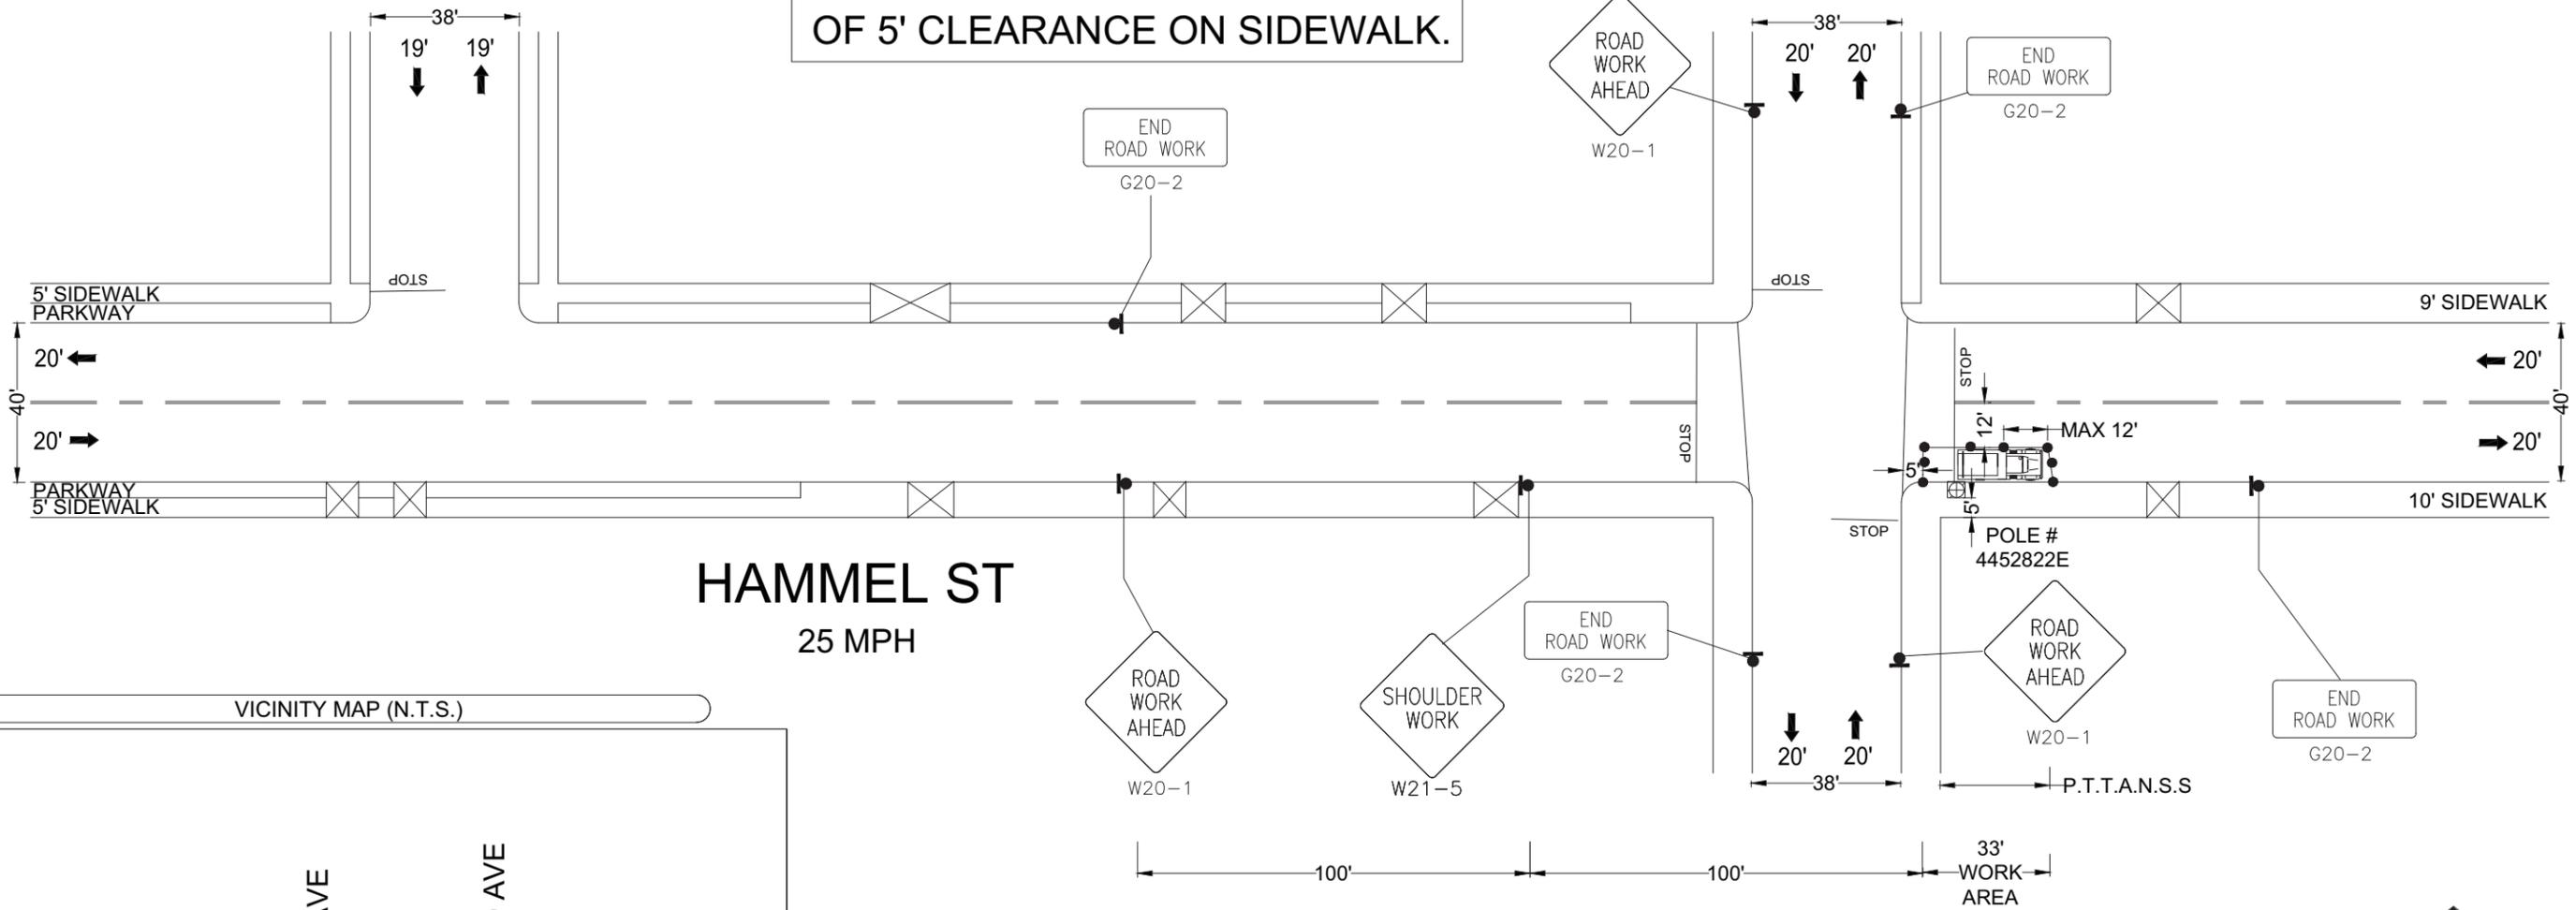

### TRAFFIC CONTROL PLAN GENERAL NOTES

- ALL WORK AND MATERIALS DOES COMPLY WITH THE CALIFORNIA MANUAL ON UNIFORM TRAFFIC CONTROL DEVICES (MUTCD) LATEST EDITION.
- ALL STRIPING AND MARKINGS DOES CONFORM TO THE STATE OF CALIFORNIA, STANDARD PLANS AND SPECIFICATIONS, INCLUDING STANDARD PLAN A-20, DETAILS.
- THE CONTRACTOR SHALL PROVIDE FOR ACCESS TO ALL ADJACENT PROPERTIES, AND DRIVEWAYS AT ALL TIMES.
- FLASHING YELLOW BEACONS, TYPE "B", SHALL BE USED ON ALL W20-1 SIGNS AND ON ALL TYPE III BARRICADES GUARDING THE WORK AREA OVERNIGHT.
- ALL SIGNS SHALL BE REFLECTORIZED AND STANDARD SIZE.
- ALL TUBULAR DELINEATORS AND CONES SHALL BE 28" MINIMUM HEIGHT, REFLECTORIZED AND MAINTAINED ERECT IN THE INDICATED POSITION AT ALL TIMES, AND SHALL BE REPAIRED, REPLACED, OR CLEANED AS NECESSARY TO PRESERVE THEIR APPEARANCE AND CONTINUITY, AND SHALL INCLUDE A 12" HIGH-INTENSITY REFLECTORIZED SLEEVE, IF USED DURING NIGHT-TIME HOURS.
- THE CONTRACTOR SHALL MAINTAIN, ON A CONTINUOUS BASIS, ALL SIGNS, DELINEATORS, BARRICADES, ETC., TO ENSURE PROPER FLOW AND SAFETY OF TRAFFIC DURING CONSTRUCTION.
- THE CONTRACTOR SHALL HAVE ALL SIGNS, DELINEATORS, BARRICADES, ETC., PROPERLY INSTALLED PRIOR TO COMMENCING CONSTRUCTION.
- CONSTRUCTION OPERATIONS SHALL BE CONDUCTED IN SUCH A MANNER AS TO CAUSE AS LITTLE INCONVENIENCE AS POSSIBLE TO ABUTTING PROPERTY OWNERS.
- ADDITIONAL TRAFFIC CONTROLS, TRAFFIC SIGNS, OR BARRICADING MAY BE REQUIRED IN THE FIELD. THE CONTRACTOR SHALL BE RESPONSIBLE FOR THE PLACEMENT OF ANY ADDITIONAL DEVICES NECESSARY TO ASSURE SAFETY TO THE PUBLIC AT ALL TIMES DURING CONSTRUCTION.
- EXACT LOCATION AND TYPE OF CONSTRUCTION SIGNS SHALL BE DIRECTED BY THE ENGINEER BASED UPON CONSTRUCTION CONDITIONS.
- MOVE DELINEATORS AND/OR CONES TO SIDEWALK DURING NON-WORKING HOURS. REMOVE BARRICADES ETC. FROM TRAVEL LANE.
- REMOVE OR TURN OFF SIGNS DURING NON-WORK HOURS.
- ALL CONFLICTING LINES, EXISTING CURB PAINT, AND MARKINGS SHALL BE REMOVED BY WET SANDBLASTING OR OTHER APPROVED METHOD PRIOR TO INSTALLATION OF NEW/TEMPORARY STRIPING. ALL CONFLICTING RAISED PAVEMENT MARKERS SHALL BE REMOVED. PAVEMENT THAT IS DAMAGED DUE TO REMOVAL OF MARKERS SHALL BE REPAIRED TO THE SATISFACTION OF THE CITY ENGINEER AND/OR STATE INSPECTOR.



WORK HOURS: 9:00 A.M. TO 3:30 P.M.  
MONDAY TO FRIDAY

	DATE	AT&TID	LAYOUT ENGINEER
	02/18/15	CA	JOHN JOHNSTON
CHECKED			TELEPHONE NUMBER
			626-817-4258
APPROVED			EMAIL ADDRESS
			jj1823@att.com
			FACILITY ENGINEER
			JAIME GUTIERREZ
			TELEPHONE NUMBER
			(949) 313-6110
			REGIONS
			E3-10
			CENTRAL OFFICE
			ANGELUS
			UNDERGROUND CONSTRUCTION
			ROUTINE ORDER/ESTIMATE NUMBER
			9453626
SCALE	1" = 20'	THOMAS GUIDE	
		635-E5	
FILE NAME:	9453626_635-D5.dwg		DRAWING:
			4/4

**CHC Consulting, LLC**  
 1700 E. Garry Ave., Suite 210  
 Santa Ana, CA 92705  
 (949) 250-0004 / FAX (949) 250-0006