

CERVEZA 16kV O/O MESA SUB



9 RM 423375E
 40' Class C5
 RM: 1- POLE 40' CLASS 5 WOOD FULL TREAT
 RM: 2- XA SNGL FB 10' STEEL PINS SECONDARY
 RM: 1- XA SNGL VB 10' STEEL PINS
 RM: 3- INS GLASS & PIN 16KV
 RM: 2- SEC ROLLER (166-CLEVIS & SPOOL)
 RM: 6- SEC STEEL PIN & INS - PHASE
 RM: 3- SEC STEEL PIN & INS - NEUTRAL


10 POLE 423375E
 45' Class C4
 IN: 1- POLE 45' CLASS 4 WOOD FULL TREAT
 IN: 1- XA SNGL FB 10' STEEL PINS SECONDARY
 IN: 1- XA SNGL FB 10' STEEL PINS
 IN: 2- SEC ROLLER (166-CLEVIS & SPOOL)
 IN: 1- SEC 2" PVC FOR UNDER ARM W/#2 TW
 IN: 2- SEC STEEL PIN & INS - PHASE
 IN: 1- SEC STEEL PIN & INS - NEUTRAL
 IN: 3- INS POLY W/PIN 16KV CLMP #4-653 ACSR

TRANSFERS:

- 3- 1/0A 16kV (NW&SE)
- 3- 4B 120V (NW&SE)
- 1- 2AT SVC
- 3- 4AT SVC
- 1- 6AT SVC
- 1- ST/LT

SET IN SAME HOLE N OR SET W HARD SET Y


ENVIRO REVIEW	N	HAND SET	N	SPECIAL EQUIP NEEDED	N
JOINT MEET	Y	PERMIT NEEDED	Y	IF YES WHAT IS NEEDED?	
TRUCK ACCESS	Y	NETCOMM SHEET	N		
PAVEMENT REPAIR	Y	RIGHTS CHECK	N	EST. TIME TO REPLACE	
ASPHALT	Y	PED TRAFFIC CONTROL	N		32 MH
CONCRETE		OUTAGE	N	CONTACT CATV	Y
REPAIR SIZE	5x3	CSD-140	N	MITC POLE	N

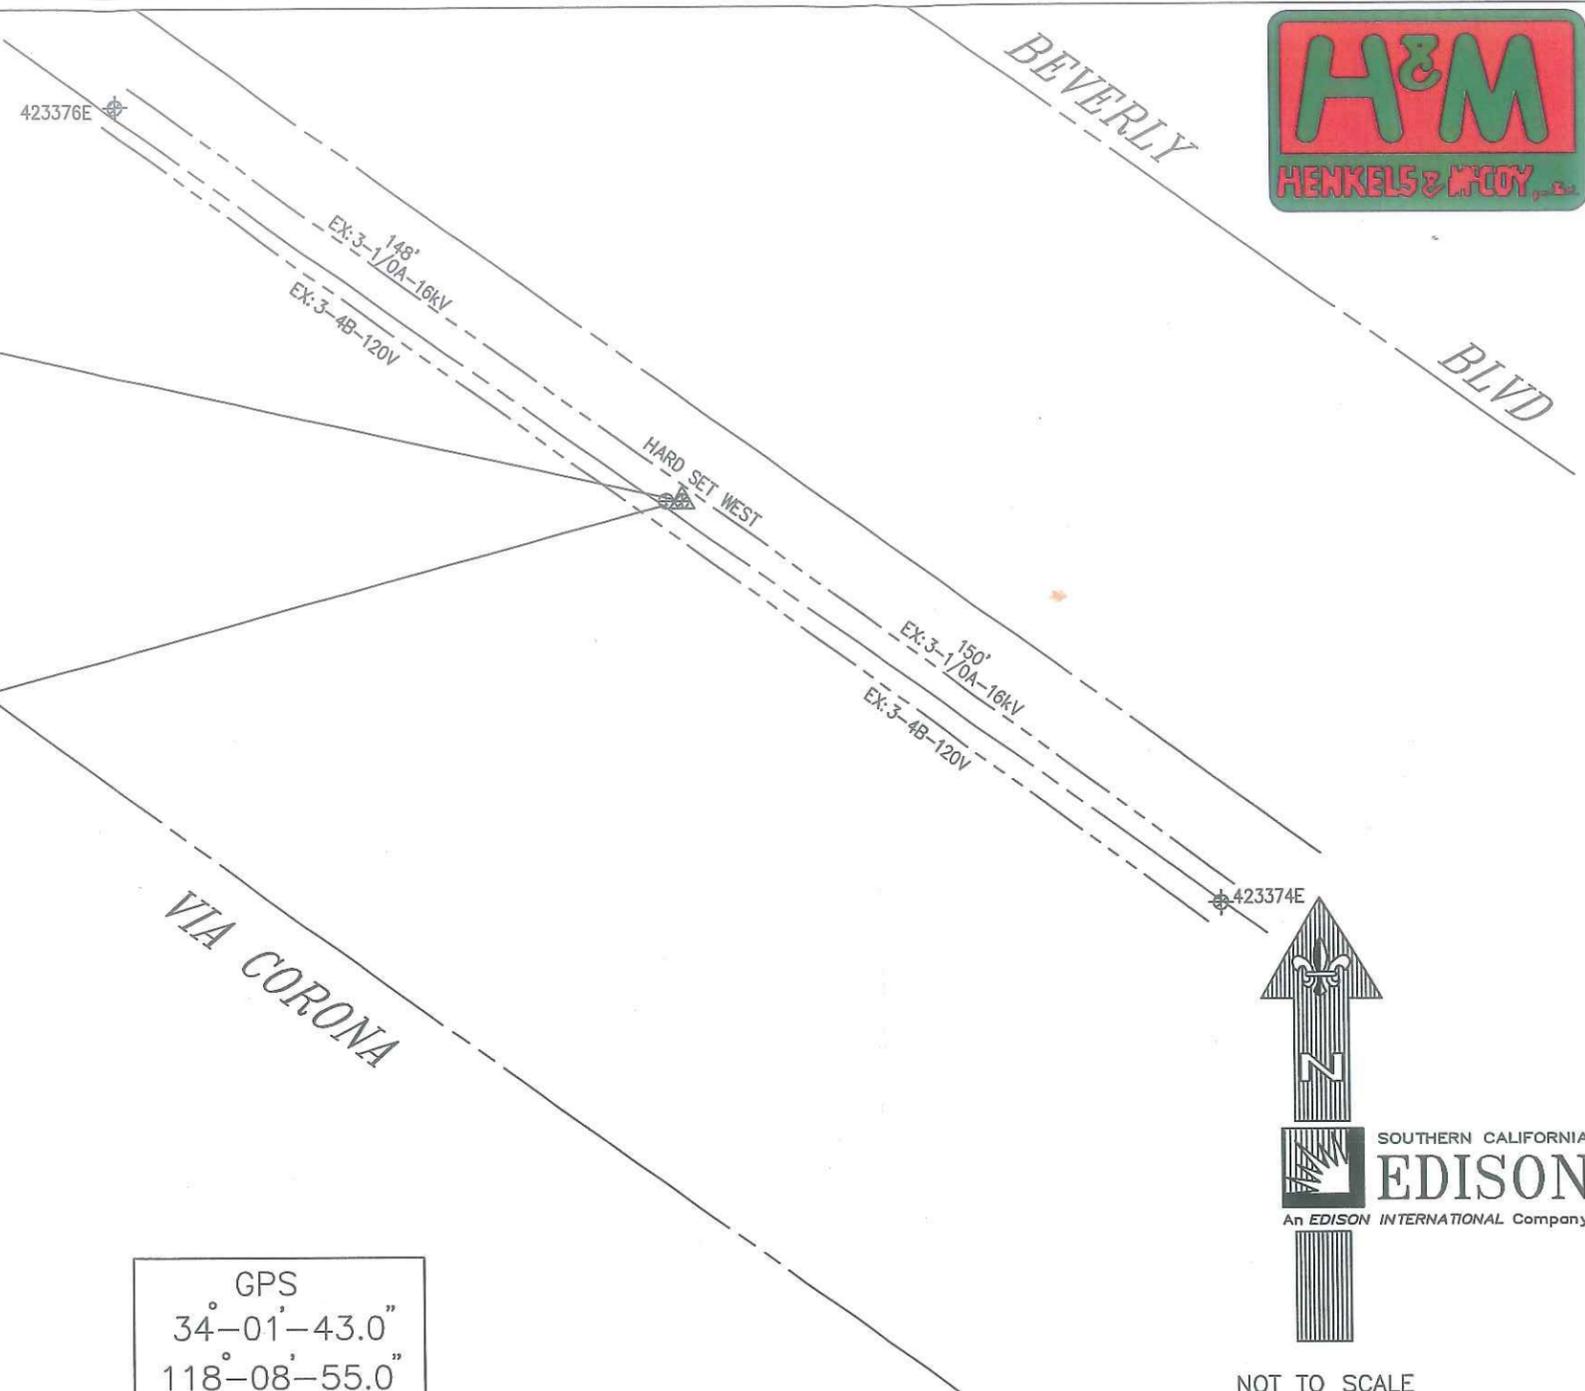

GPS
 34°-01'-43.0"
 118°-08'-55.0"




DISTRICT 22 - MONTEBELLO		PROJ. MGR. RODRIGUEZ, JOHN T PHONE 909-469-0219		PLANNER HINTON, ALBERT PHONE 909-548-0350	
FOREMAN		TRUCK NO.	P/E	INVENTORY MAP NO. 122-4242-1	THOMAS GUIDE 635 J7
CSD 140 Y _____ N _____		BY-PASS CODE	EXISTING CHANGE TO _____	TLM CHECKED _____	%LOAD
PRODUCT/SAP NO. 769565- DETERIORATED POLE		PRODUCT/SAP NO.		PRODUCT/SAP NO.	
TYPE		APPROVED BY	DATE	CHECKED BY	DRAWN BY
					PAX #
Southern California Edison Company				PROPOSED CONSTRUCTION (LOCATION) R/O 5442 BEVERLY BL EAST LOS ANGELES	
				SHEET _____ OF _____	
				JOB NO. 540414_0.01	

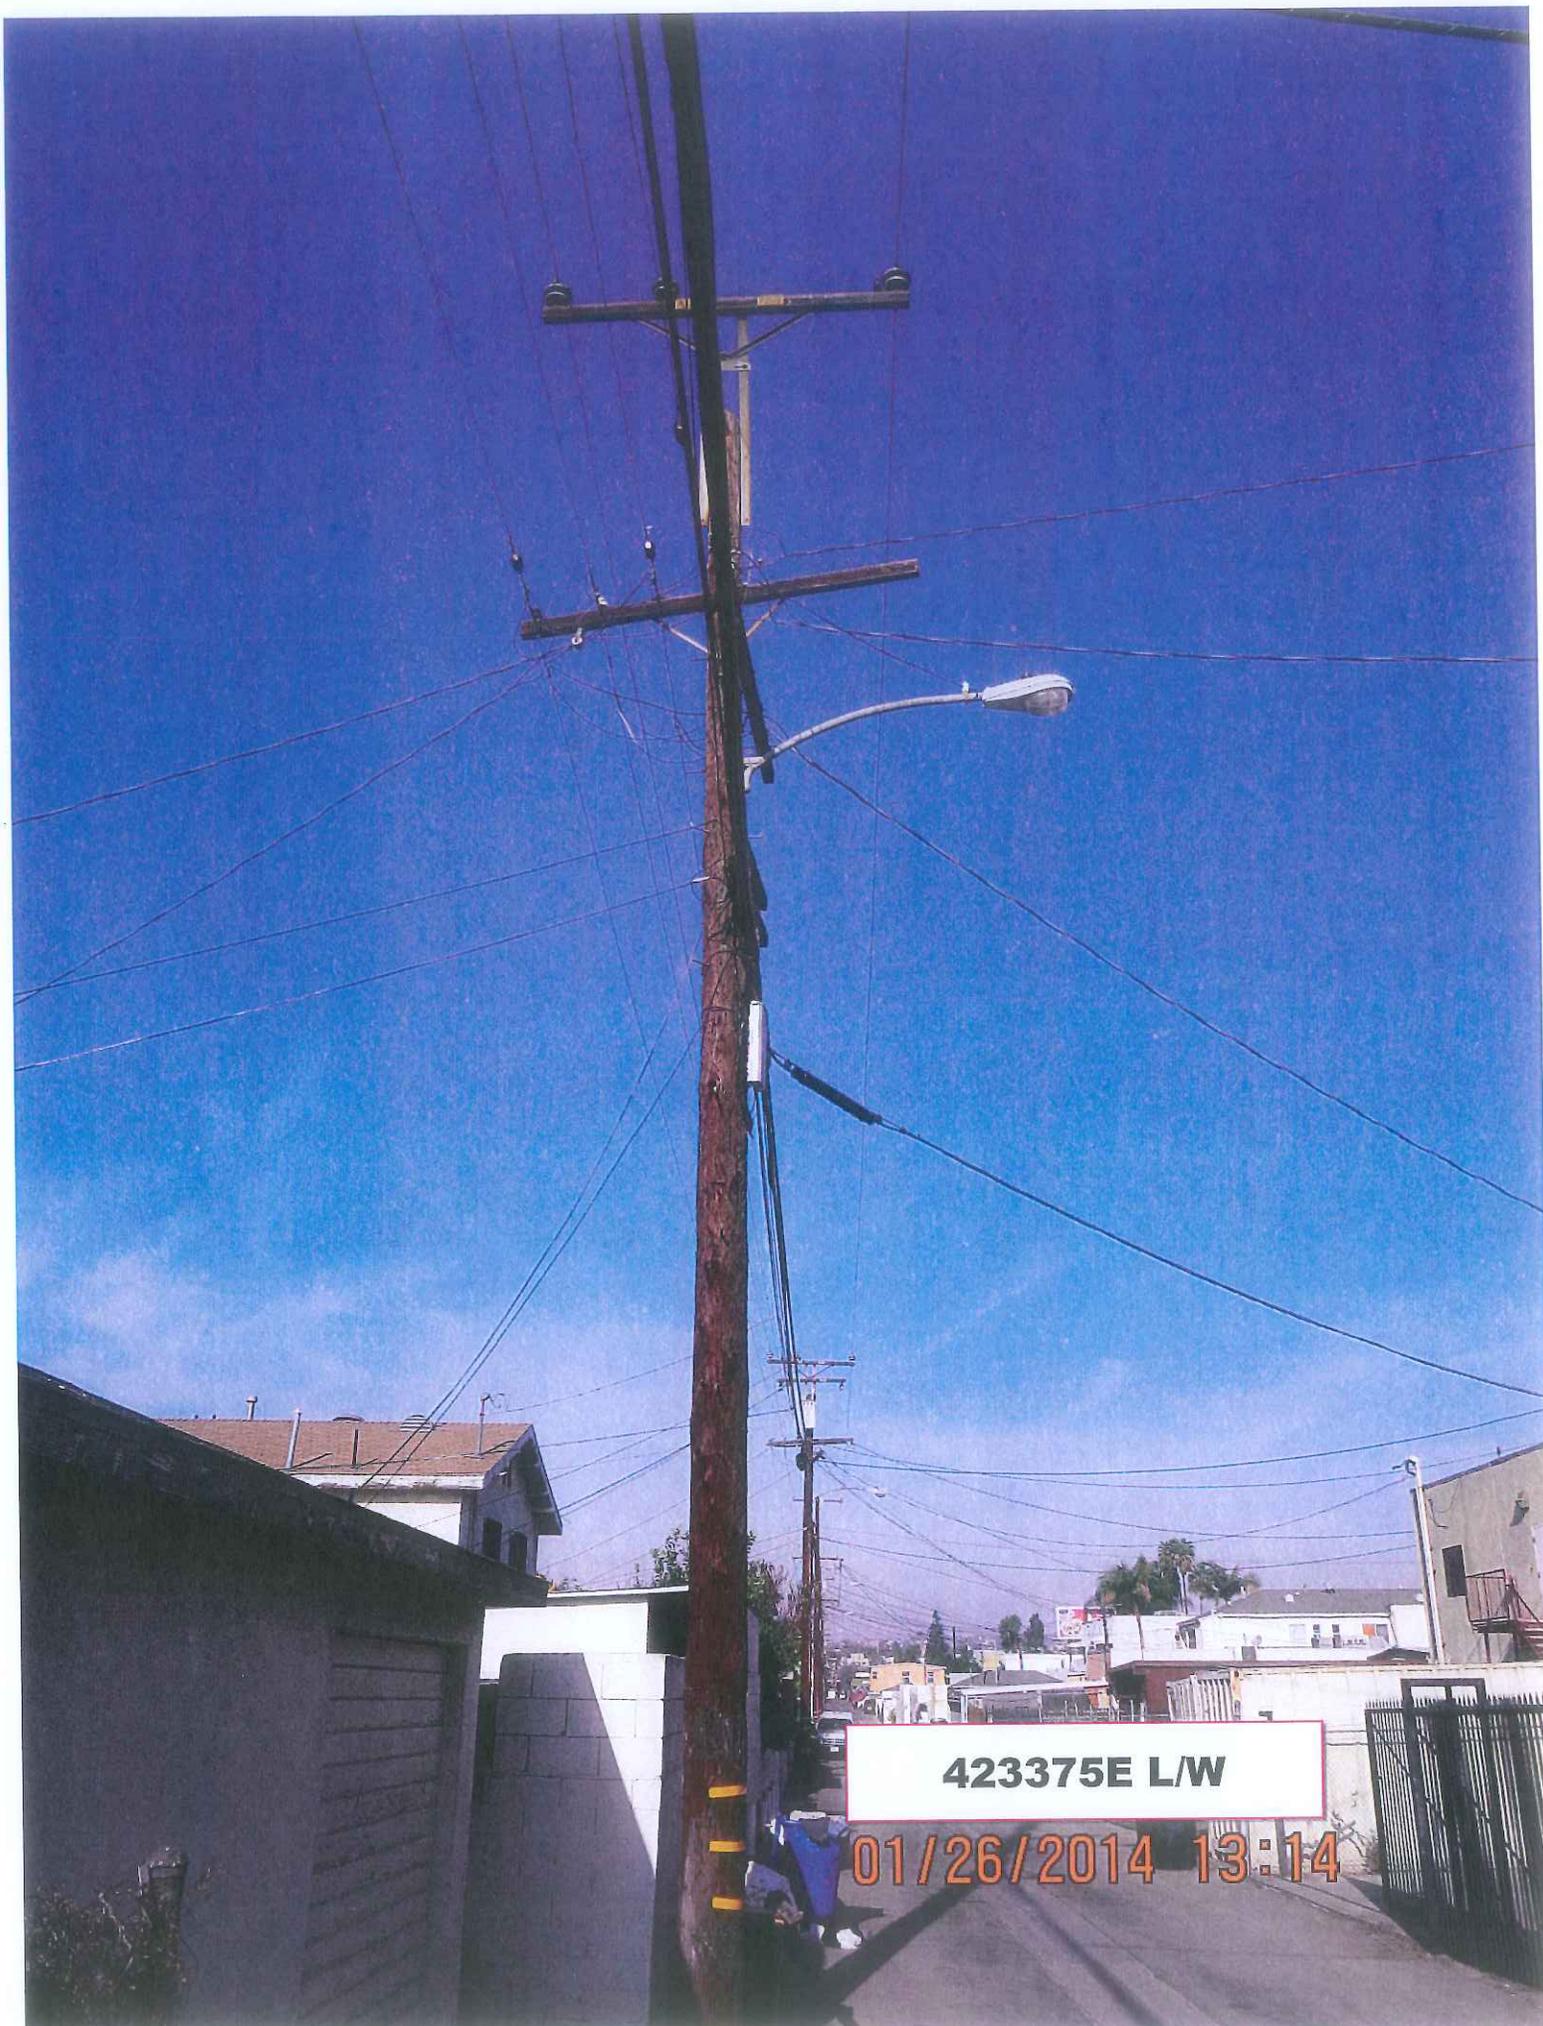

423375E L/W

01/26/2014 13:14

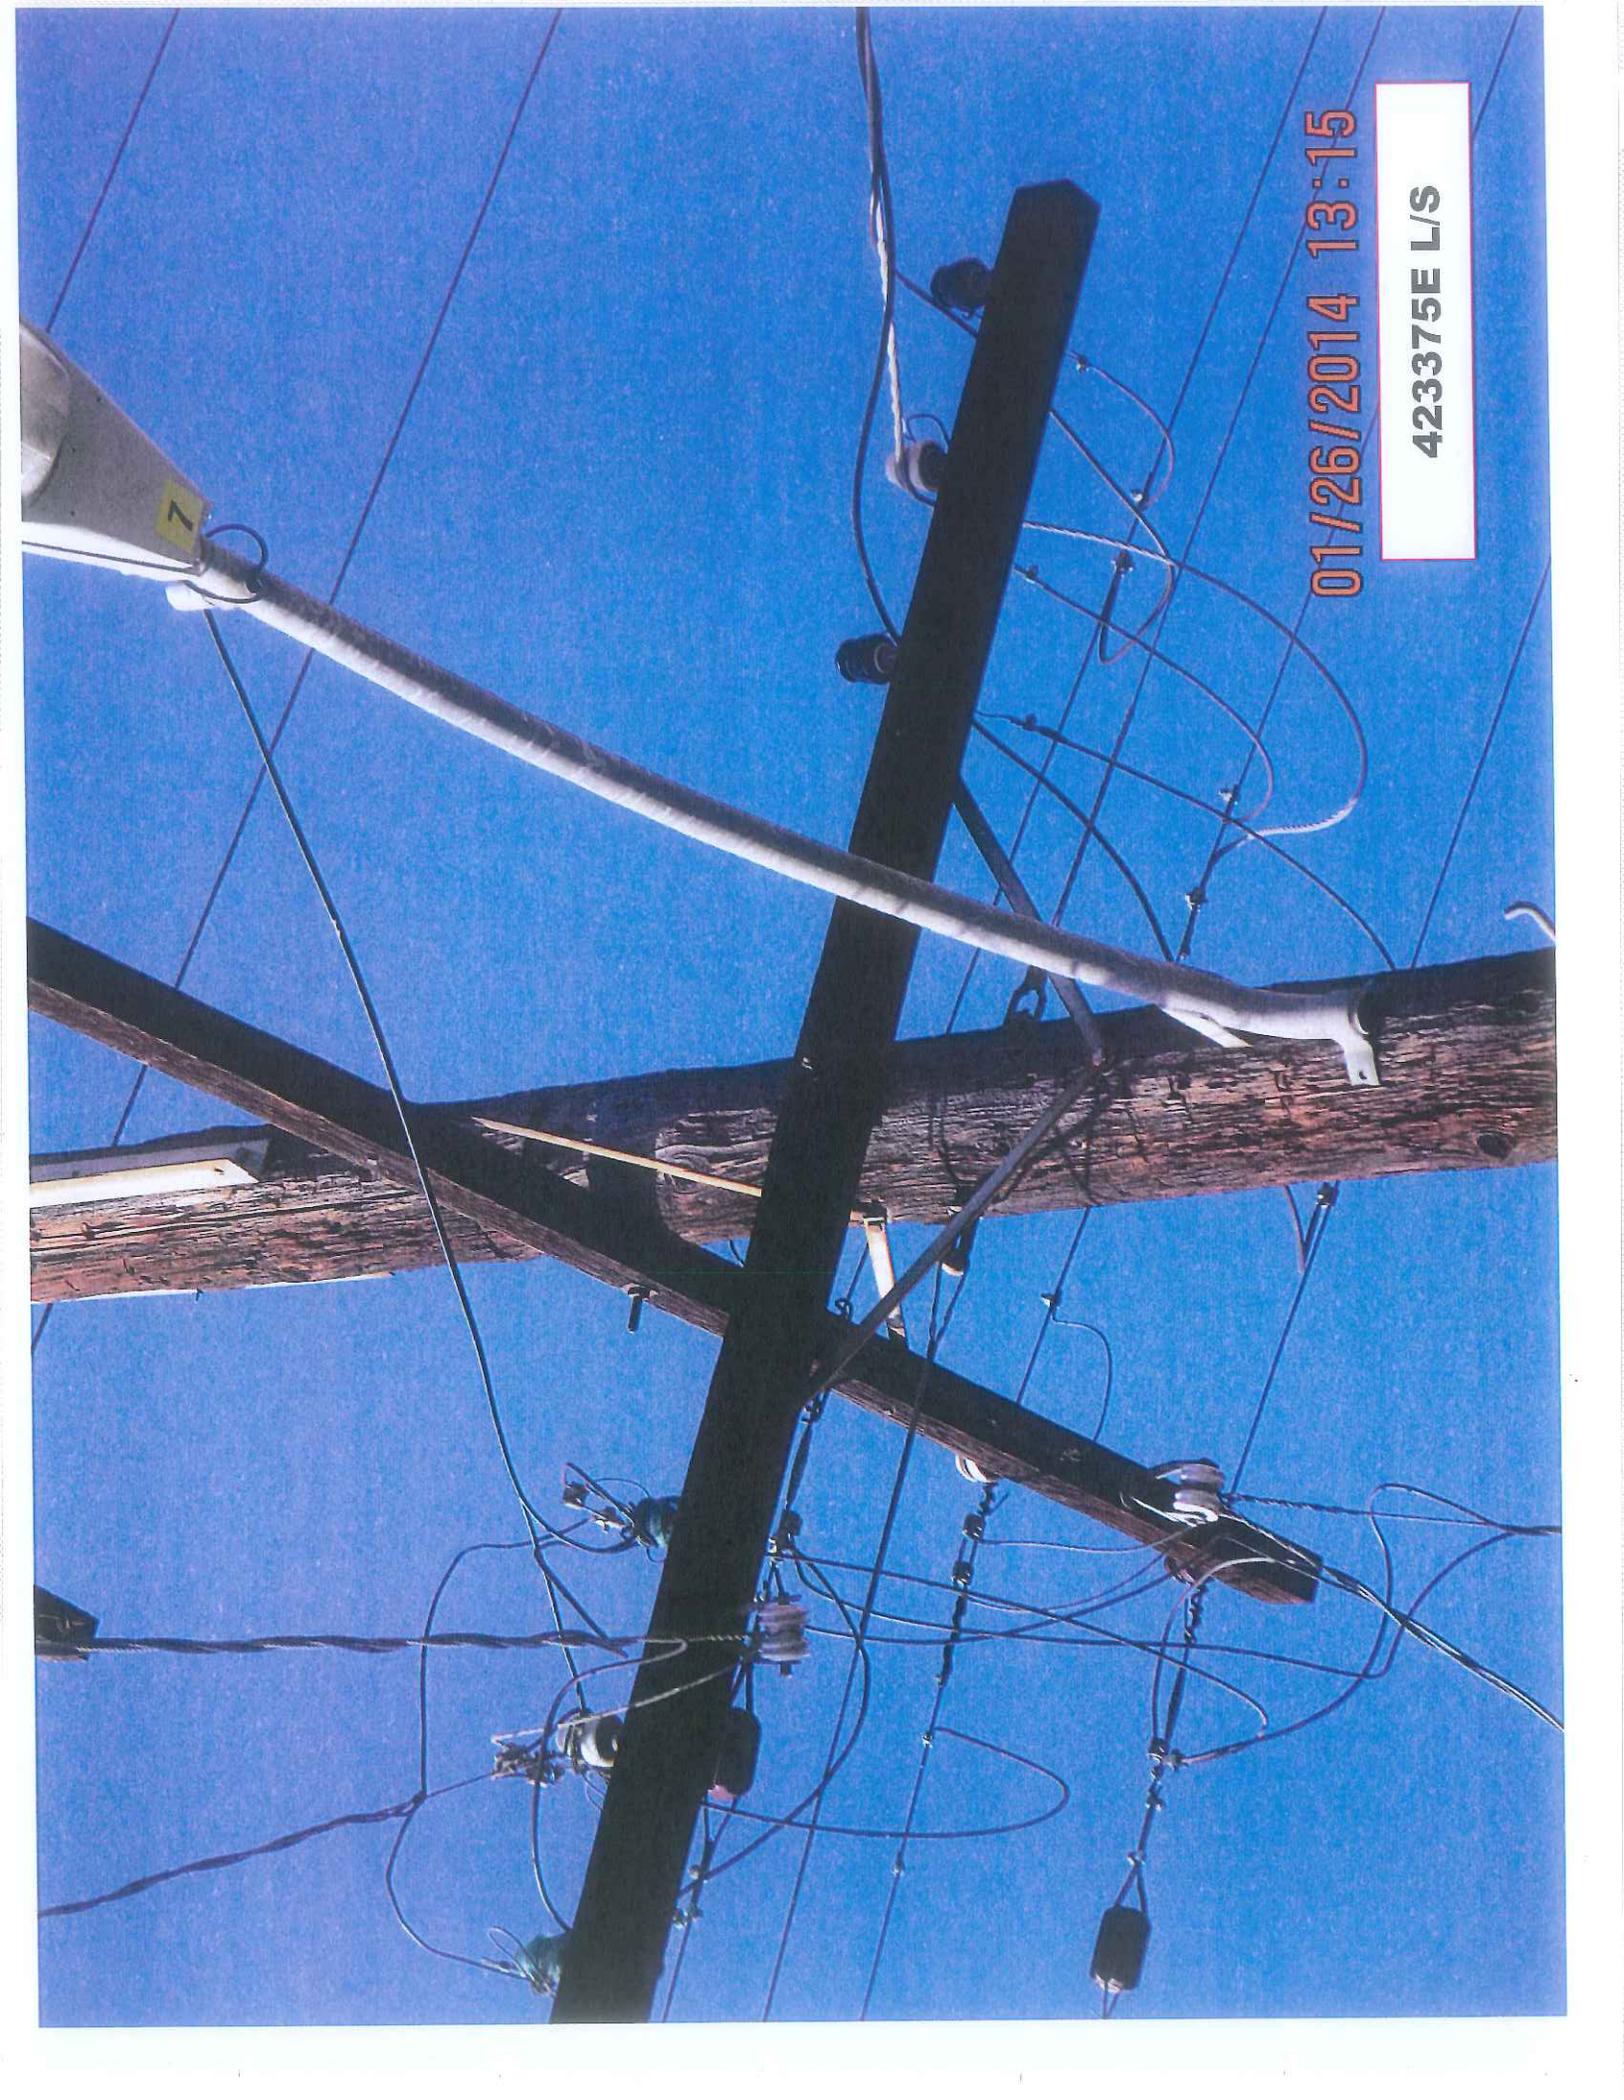


01/26/2014 13:15

423375E L/S


423375E L/E


01/26/2014 13:15

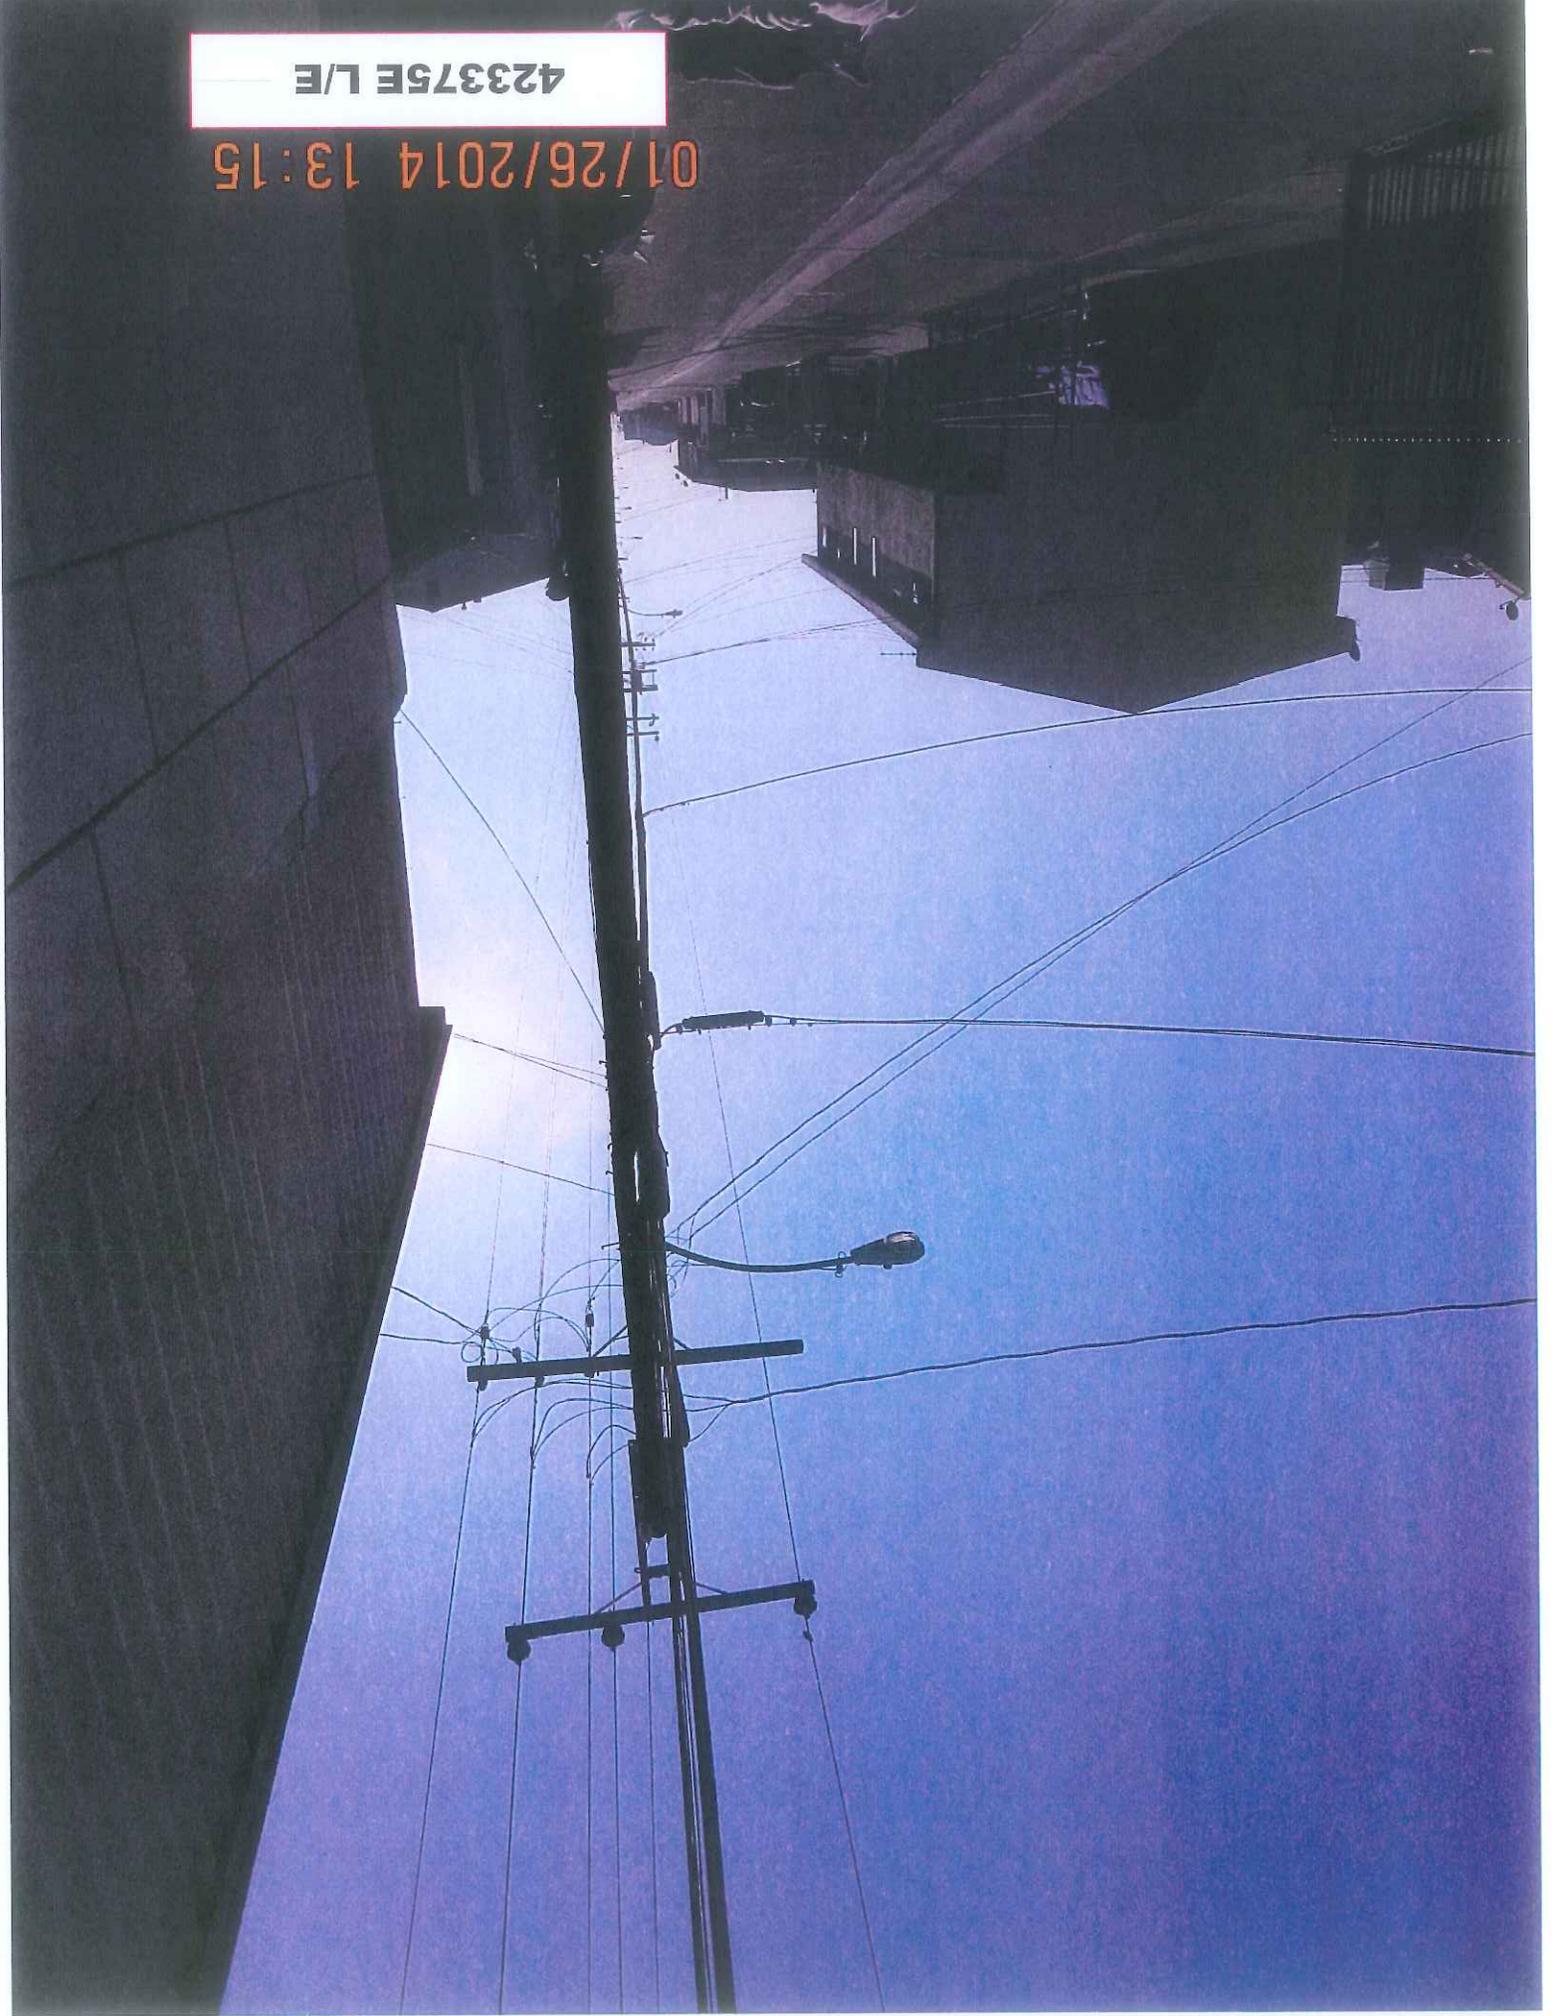


01/26/2014 13:15

423375E L/E

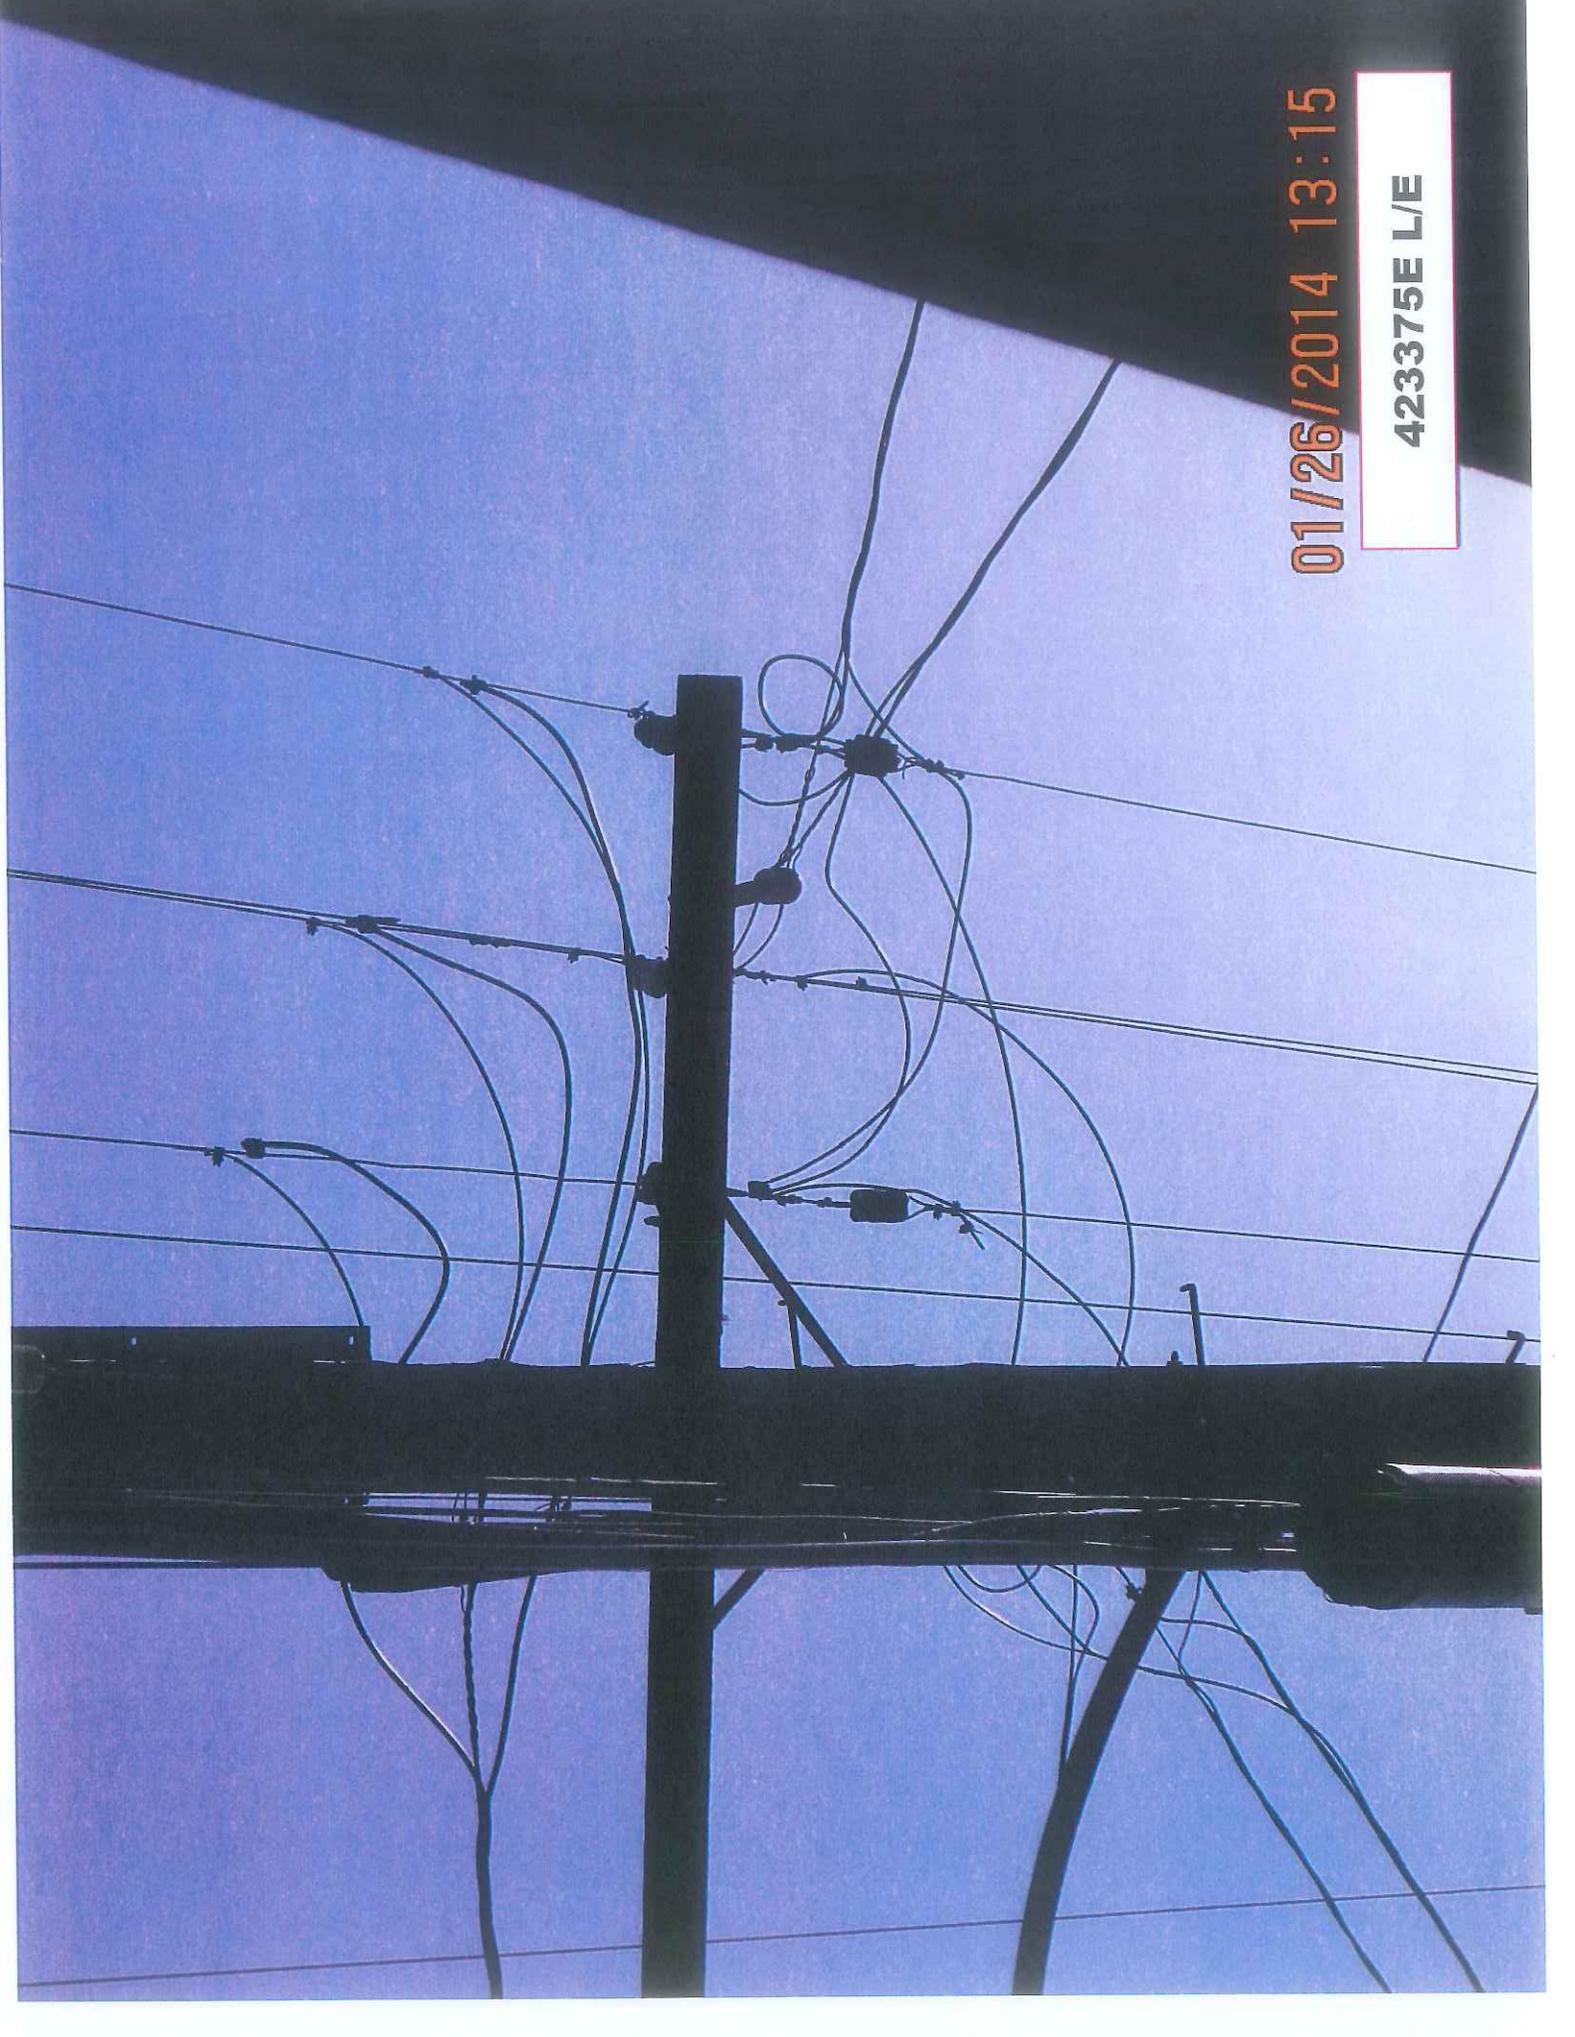

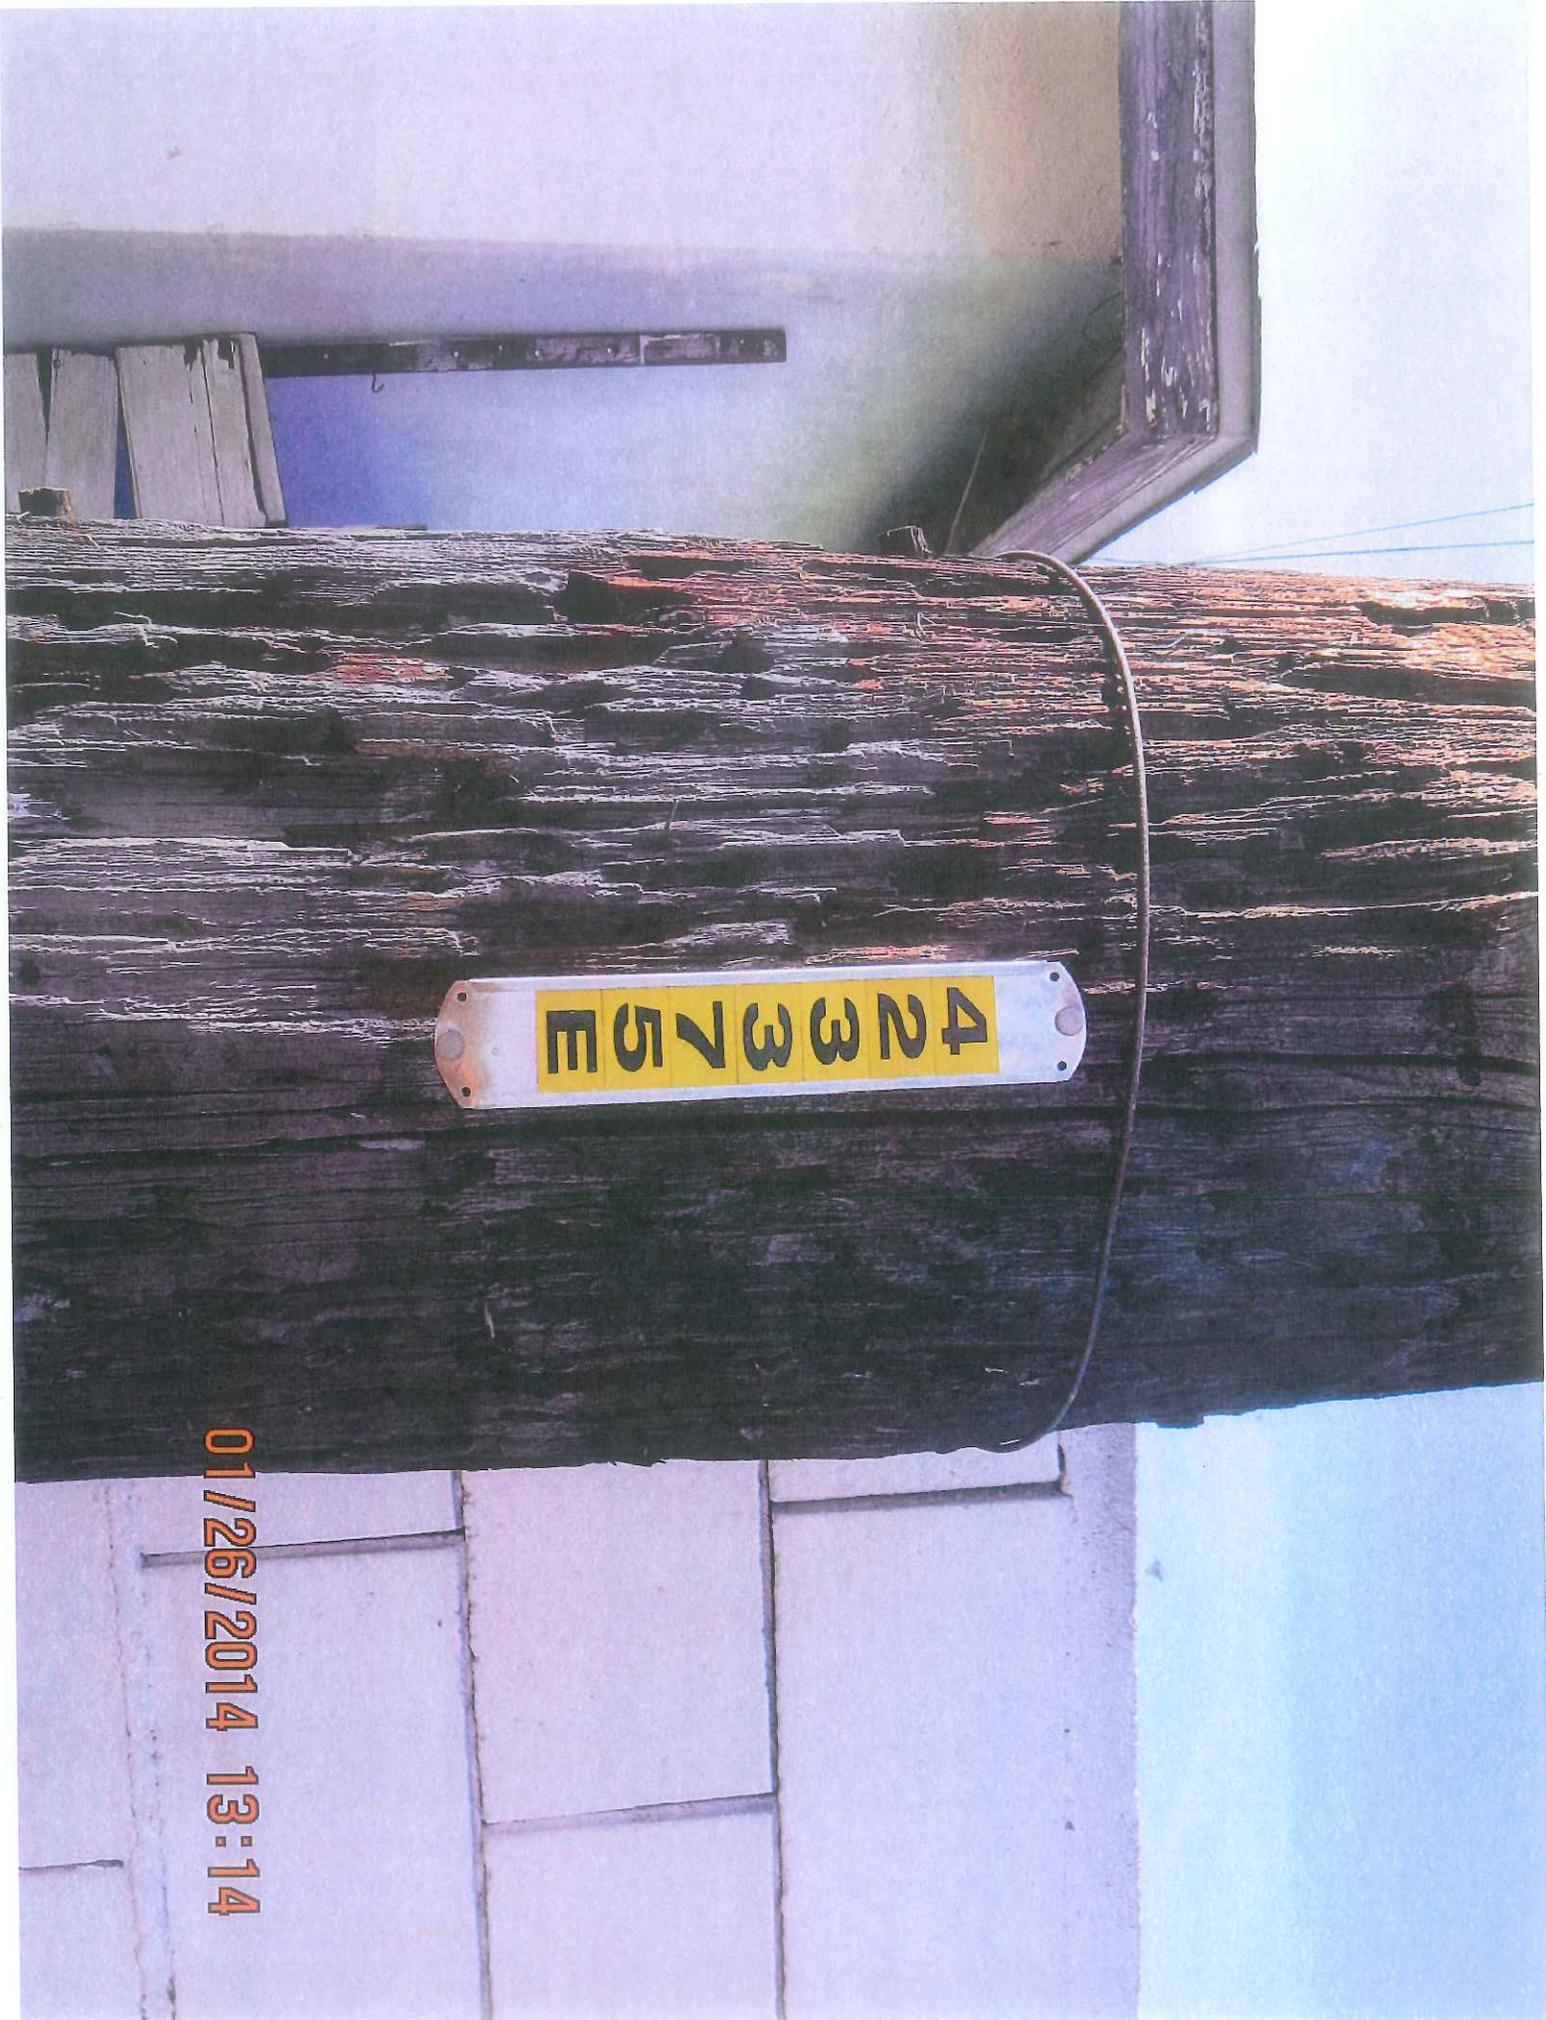


01/26/2014 13:14

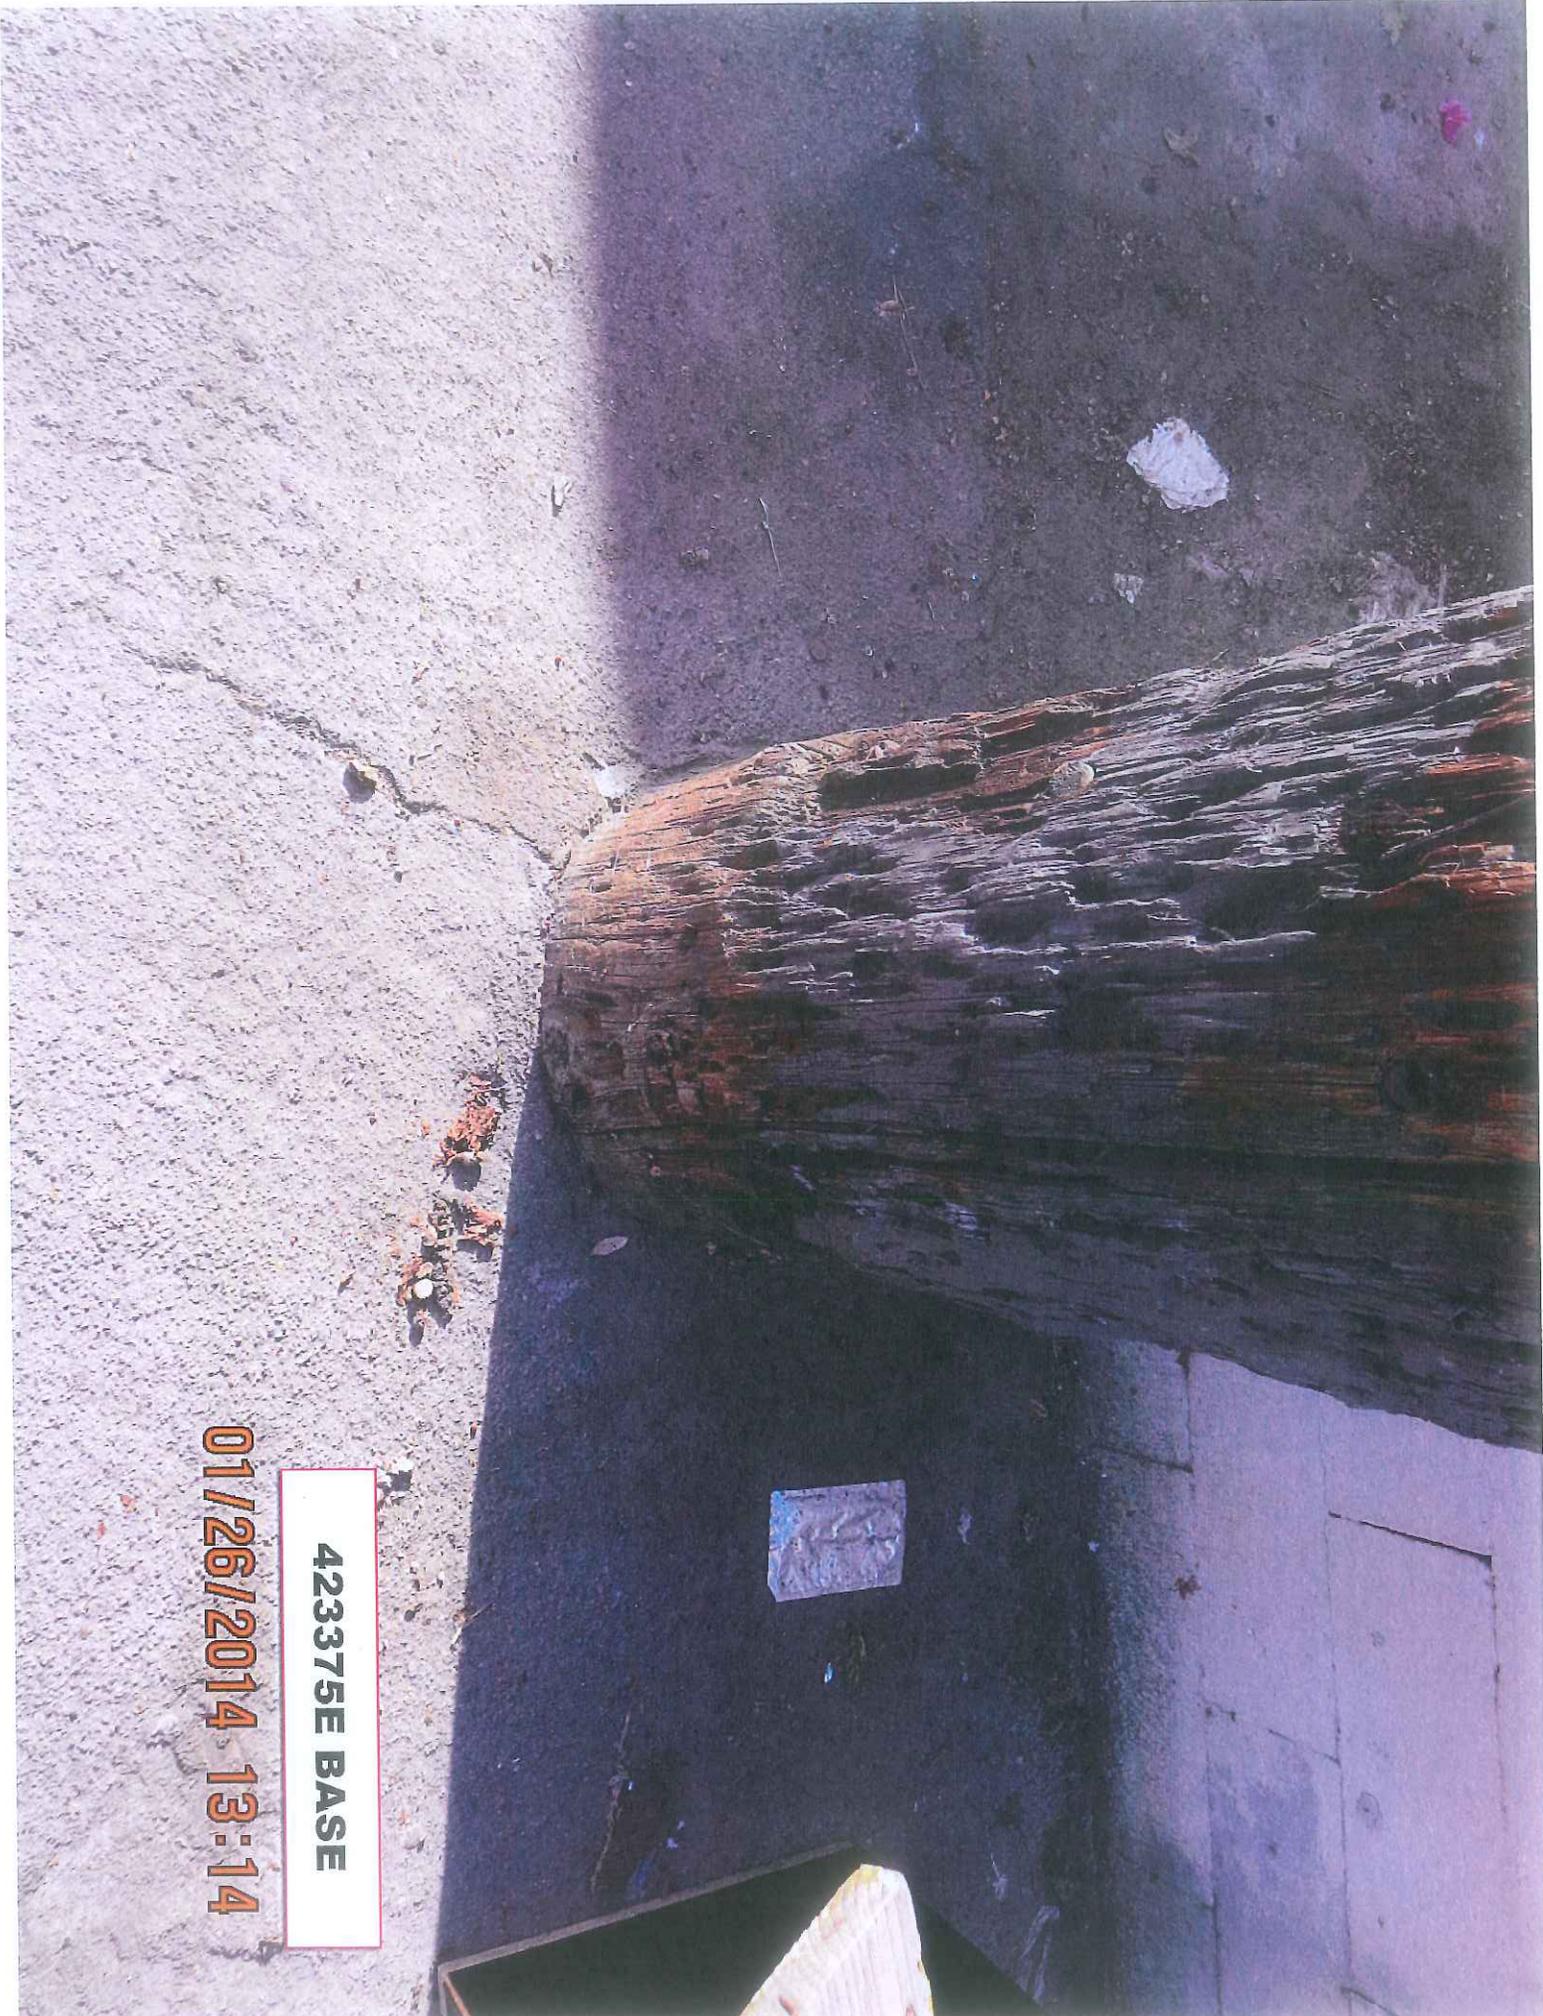


423375E BASE

01/26/2014 13:14

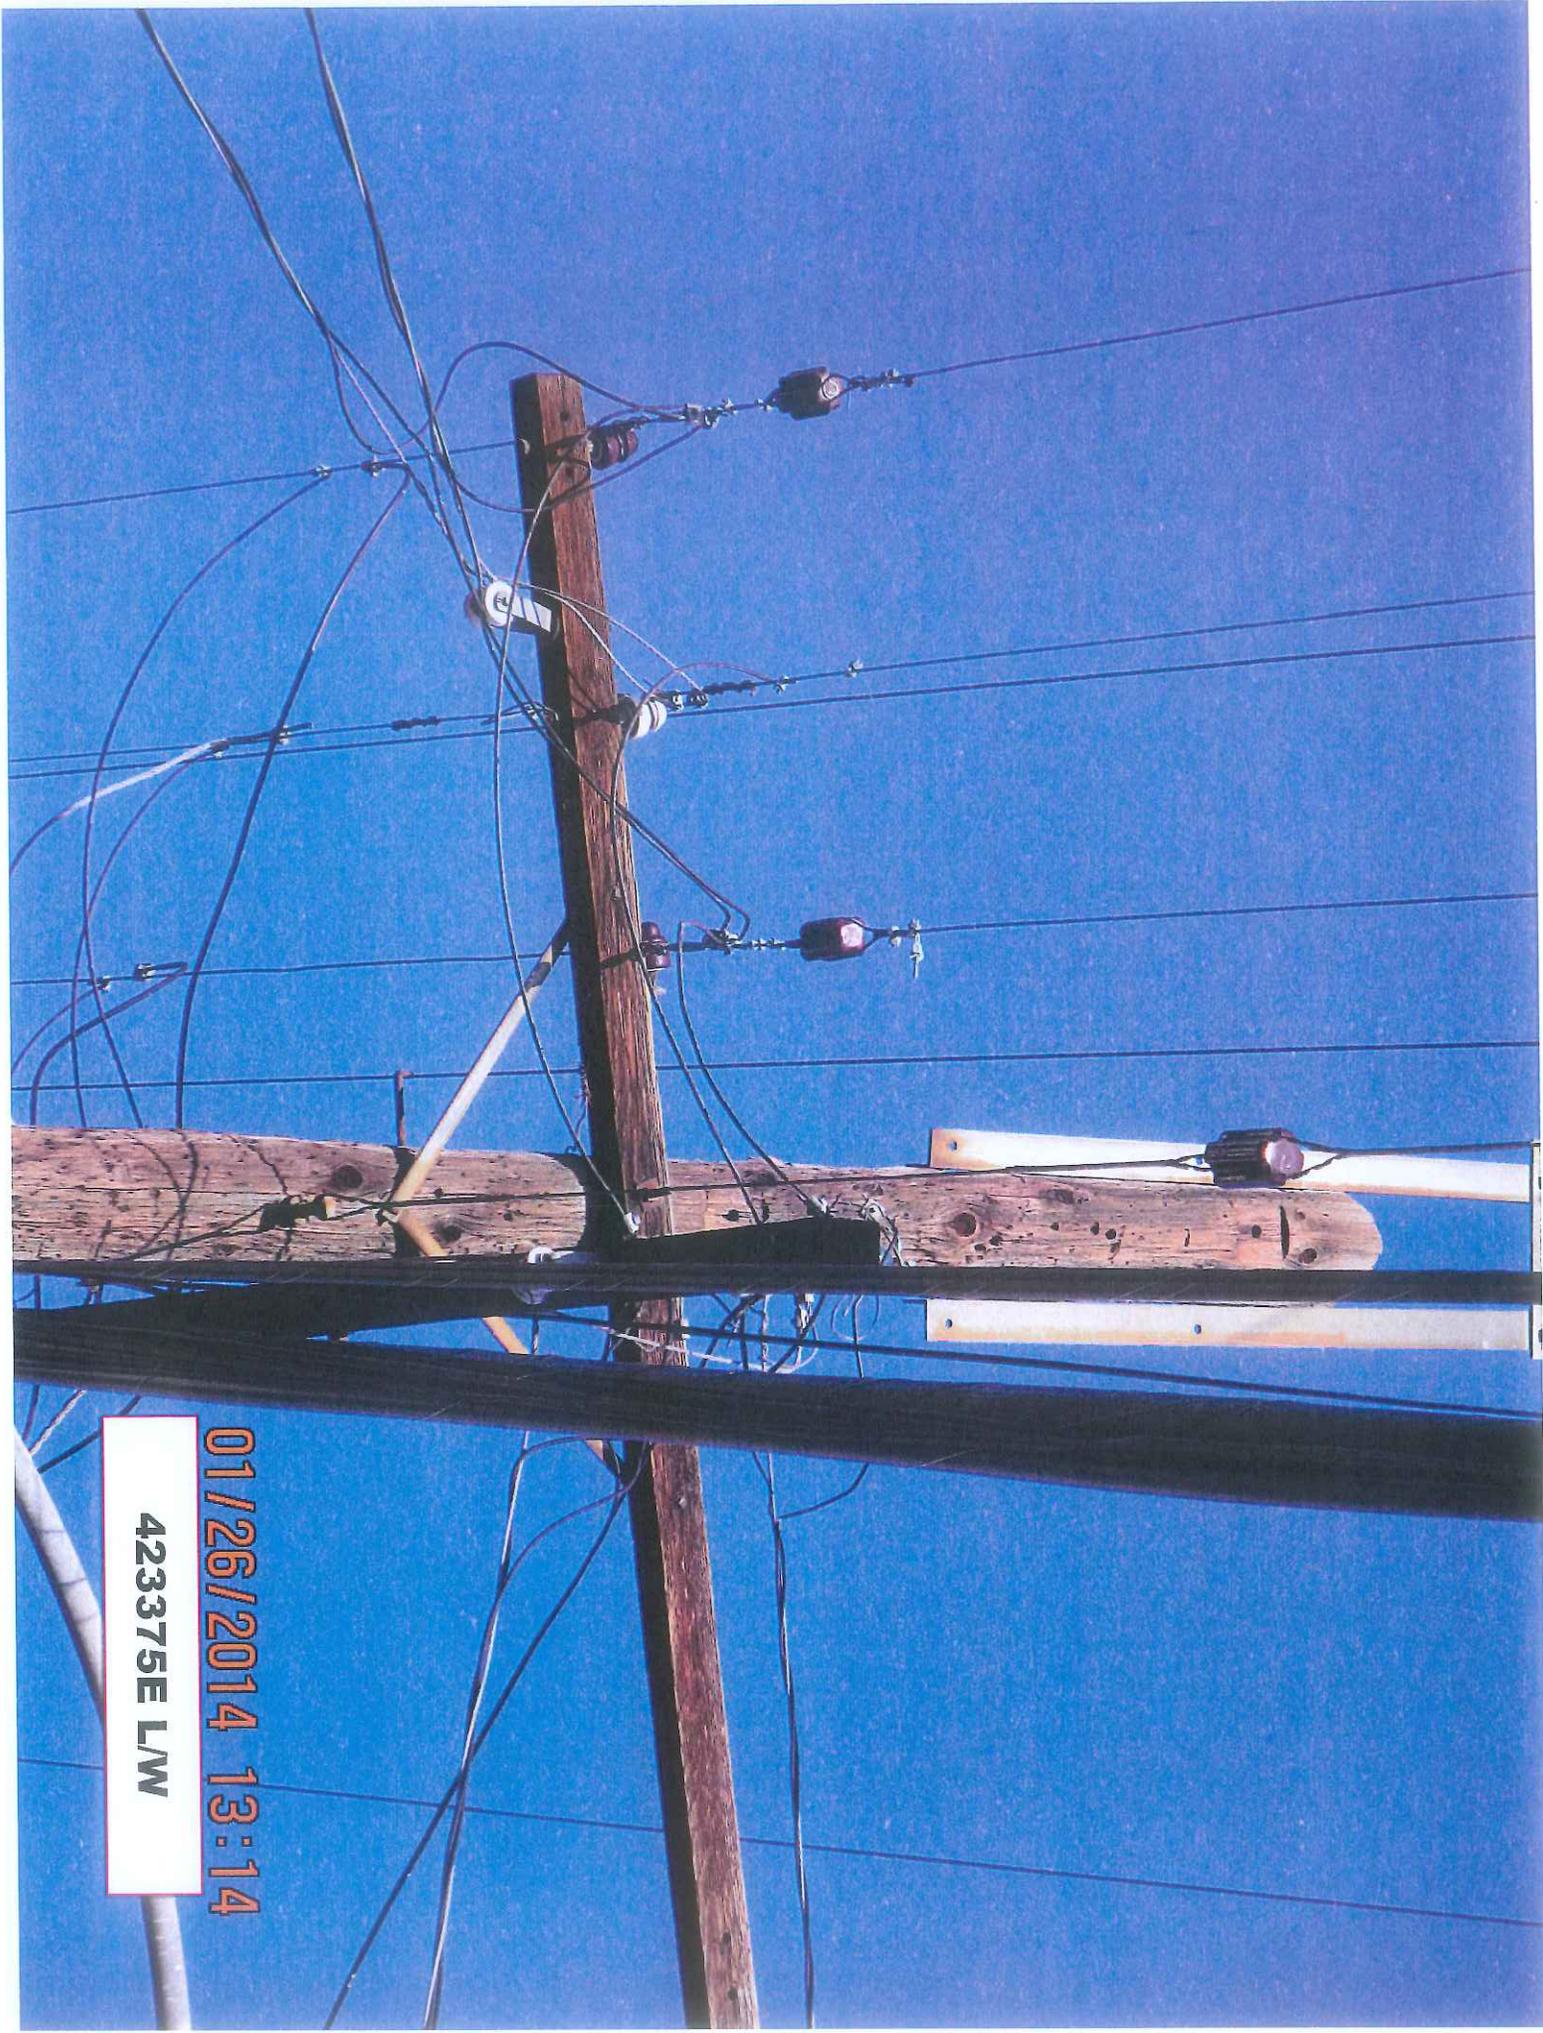

01/26/2014 13:14

423375E LW

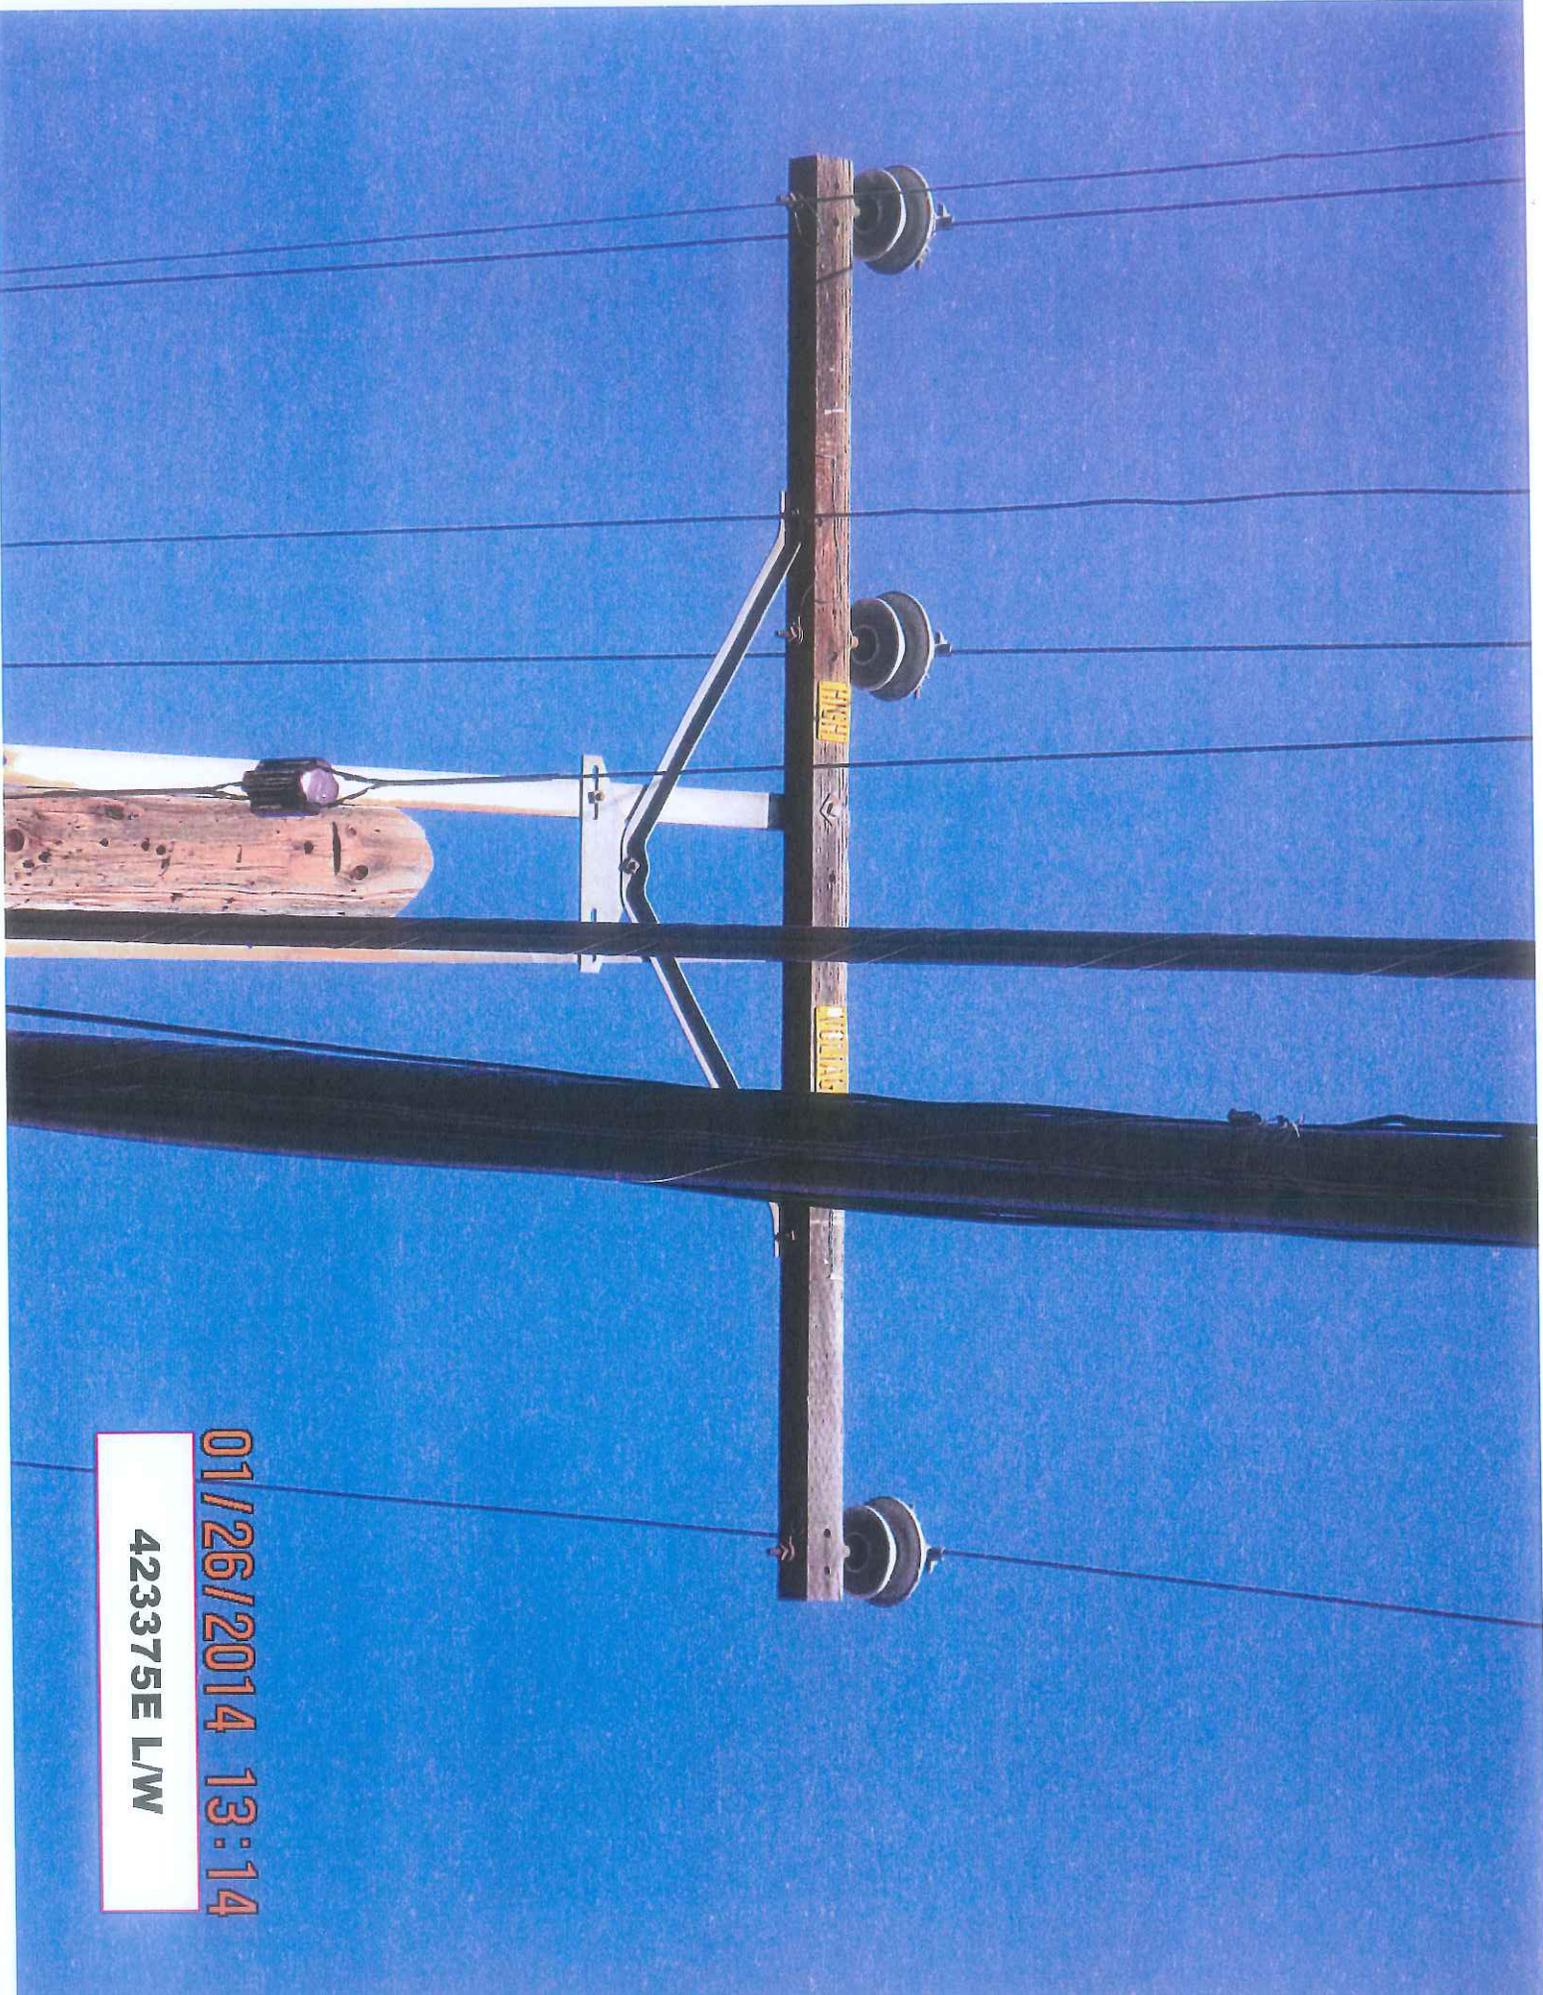

01/26/2014 13:14

423375E L/W




Pole Location

5442 Via Corona St, Los Angeles, CA 90022, USA

Temporary Alley Closure Plans

All one-way signs in the alley are to be covered if the alley being worked in is one-way.

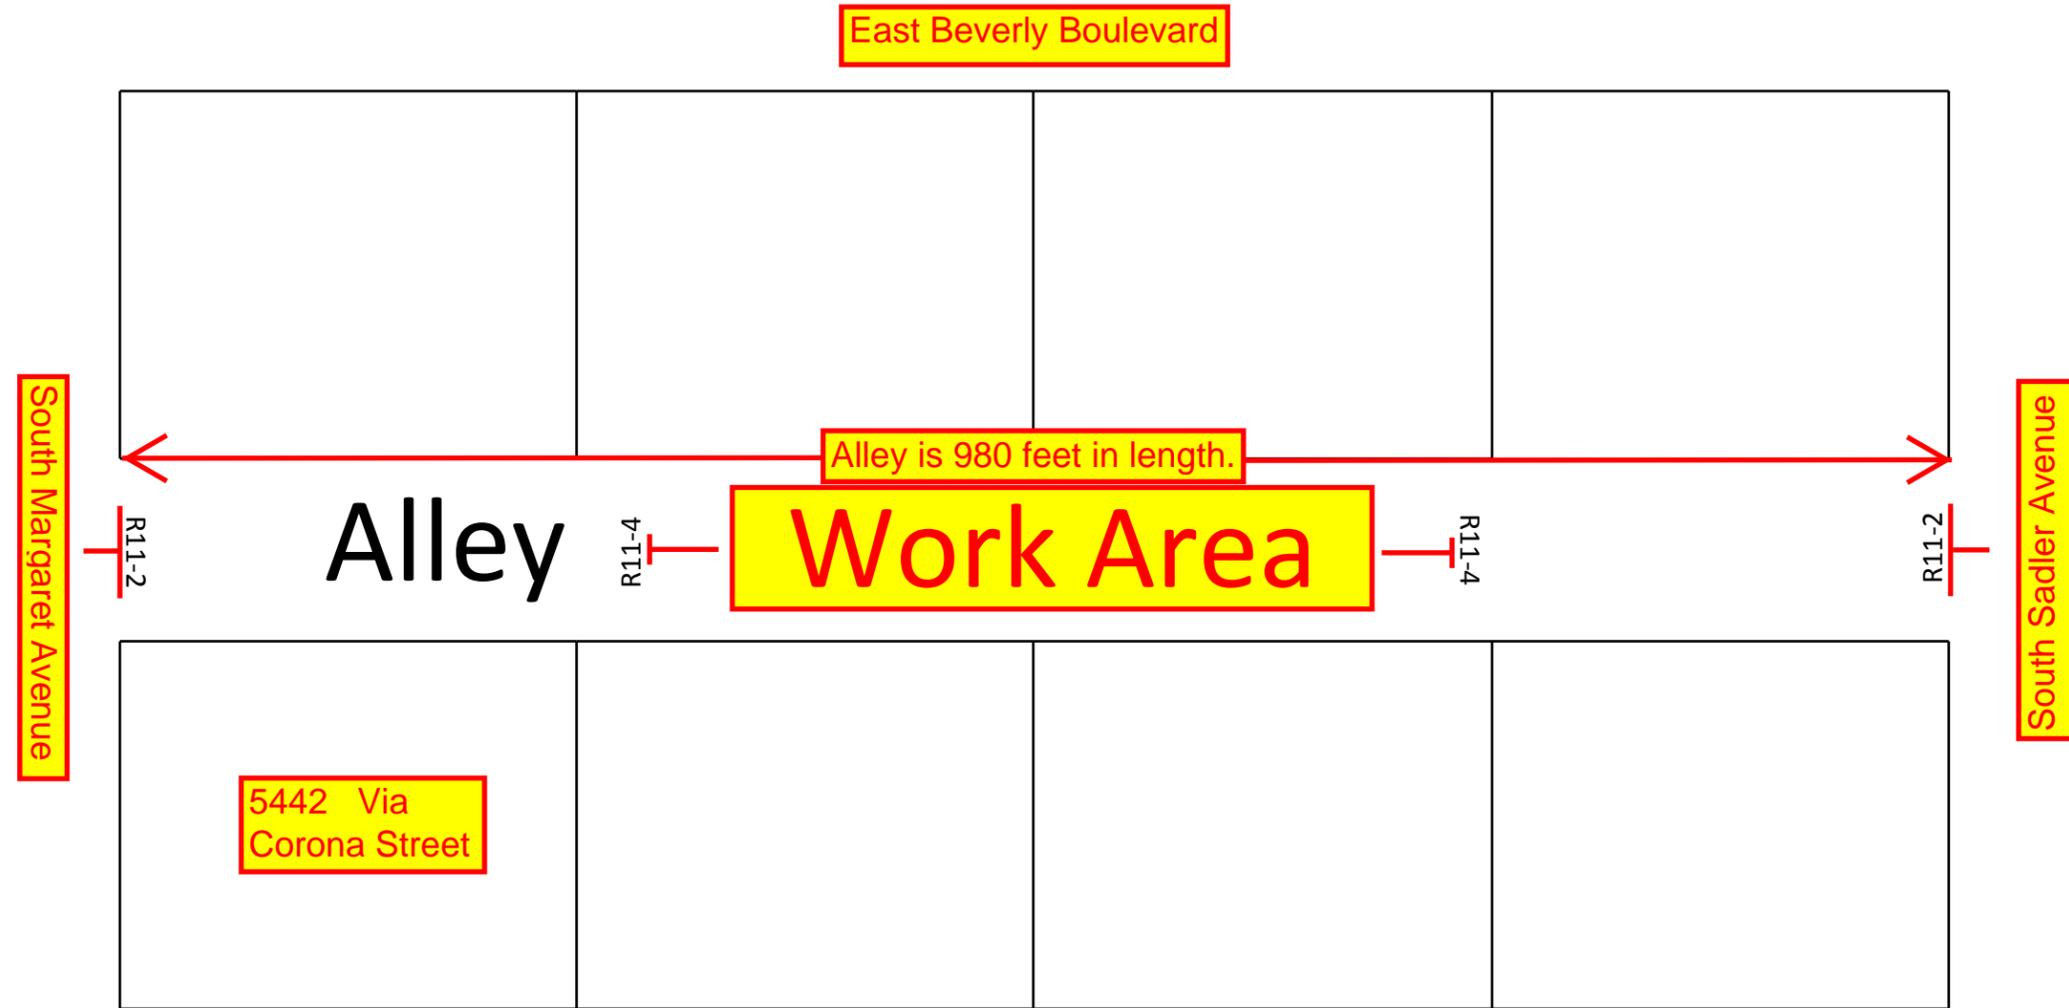

Alley Closure

R11-2

Road Closed to Through Traffic

R11-4

