

CERVEZA 16kV 0/0 MESA SUB



VIA SAN DELARRO

13 RM 557908E Class C5
 40'
 RM: 1- POLE 40' CLASS 5 WOOD FULL TREAT
 RM: 1- XA SNGL FB 10' STEEL PINS SECONDARY
 RM: 1- XA SNGL VB 10' STEEL PINS
 RM: 3- INS POLY W/PIN 16(25)KV CLMP #4-336 ACSR
 RM: 2- SEC ROLLER (166-CLEVIS & SPOOL)
 RM: 1- SEC 2" PVC FOR UNDER ARM W/#2 TW
 RM: 3- SEC STEEL PIN & INS - PHASE
 RM: 1- GR OH #6 SOL WP SECONDARY W/ROD


14 POLE 557908E Class C4
 45'
 IN: 1- POLE 45' CLASS 4 WOOD FULL TREAT
 IN: 1- XA SNGL FB 10' STEEL PINS SECONDARY
 IN: 1- XA SNGL FB 10' STEEL PINS
 IN: 3- INS POLY DE 16KV RIG 2/0 STR
 IN: 2- SEC ROLLER (166-CLEVIS & SPOOL)
 IN: 1- SEC 2" PVC FOR UNDER ARM W/#2 TW
 IN: 3- SEC STEEL PIN & INS - PHASE
 IN: 1- GR OH #6 SOL WP SECONDARY W/ROD

TRANSFERS:
 3- 1/0A 16kV (NW&SE)
 3- 4B 120V (NW&SE)
 4- 4AT SVC

*SAME HOLE SET DUE TO PHONE SPLICES

SET IN SAME HOLE Y OR SET HARD SET N

ENVIRO REVIEW	N	HAND SET	N	SPECIAL EQUIP NEEDED	N
JOINT MEET	N	PERMIT NEEDED	Y	IF YES WHAT IS NEEDED?	
TRUCK ACCESS	Y	NETCOMM SHEET	N		
PAVEMENT REPAIR	Y	RIGHTS CHECK	N	EST. TIME TO REPLACE	
ASPHALT	Y	PED TRAFFIC CONTROL	N	32 MH	
CONCRETE		OUTAGE	N	CONTACT CATV	N
REPAIR SIZE	3x3	CSD-140	N	MITC POLE	N

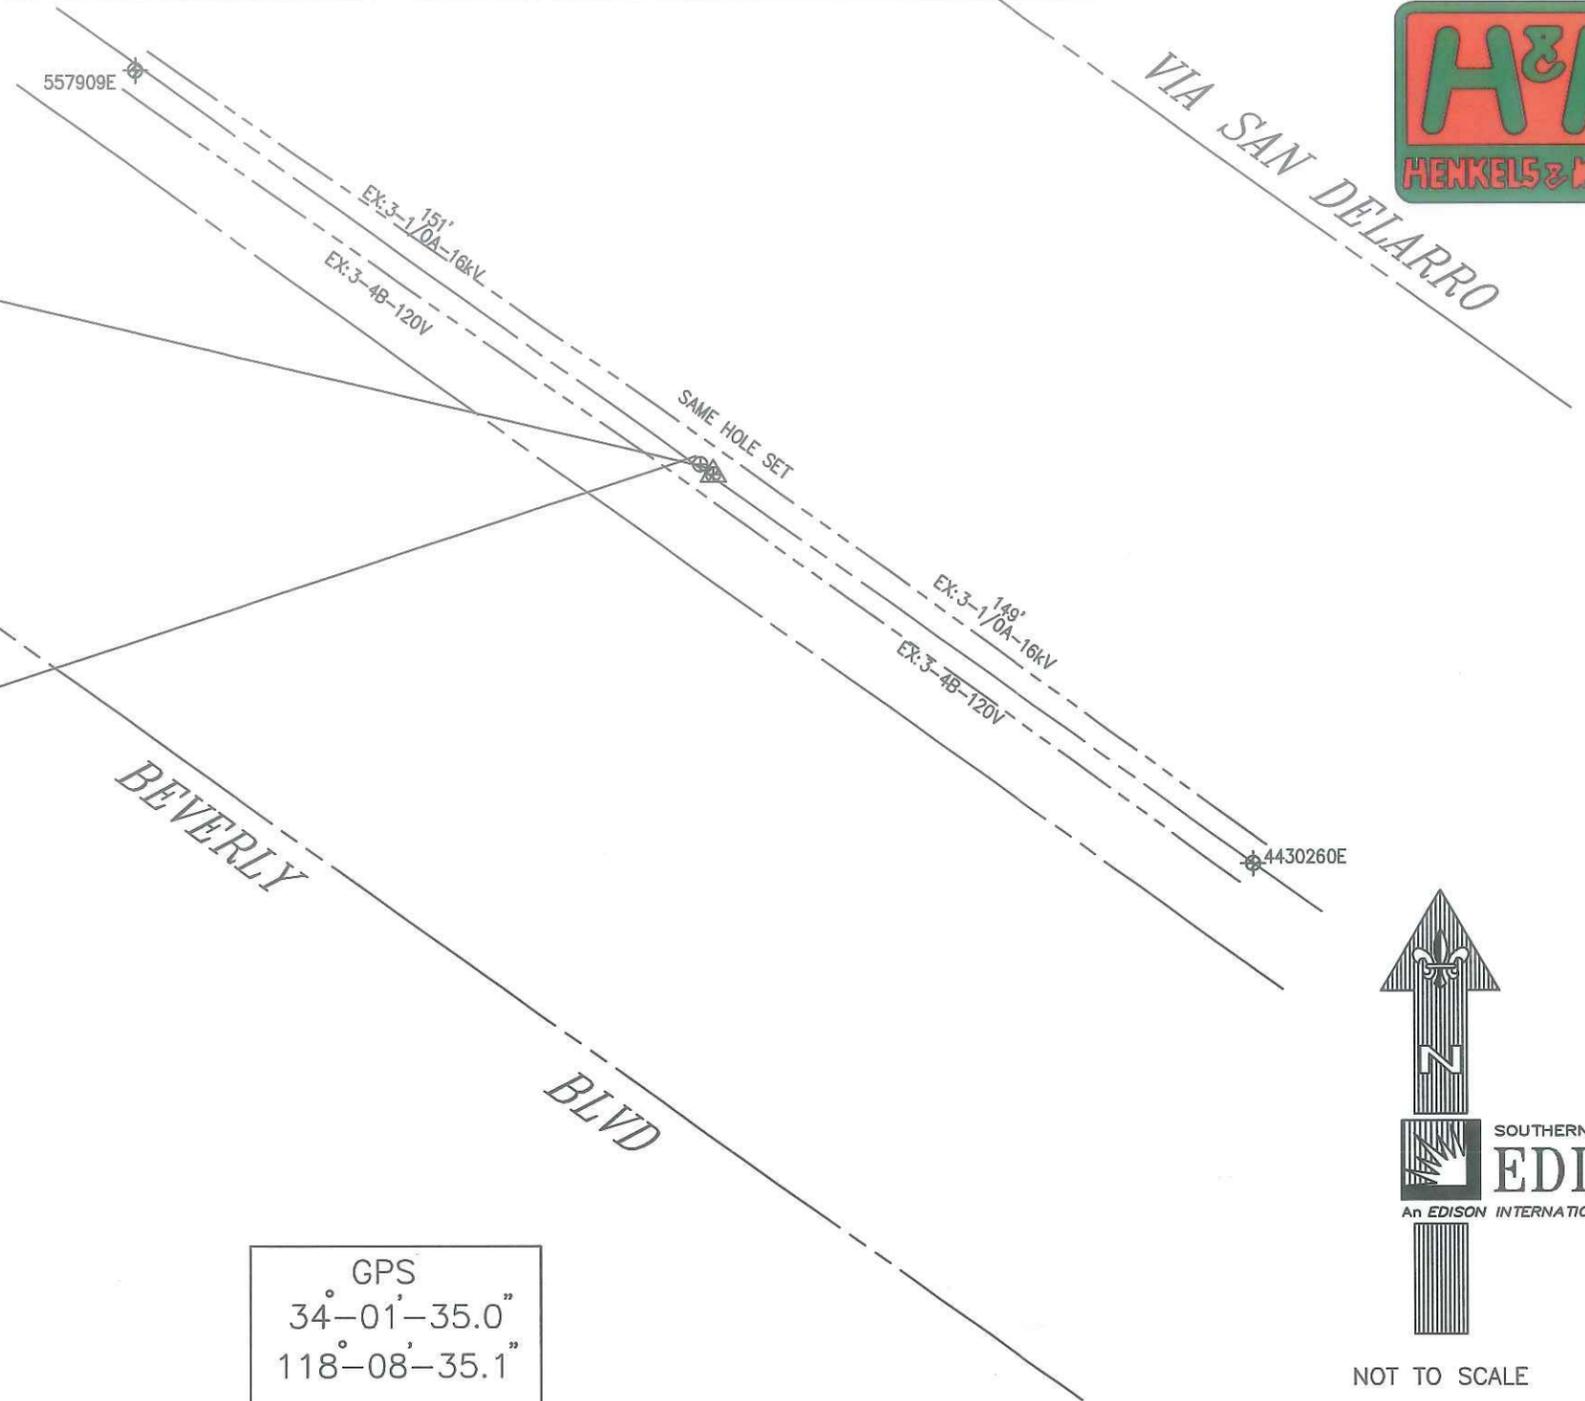

GPS
 34-01-35.0"
 118-08-35.1"



NOT TO SCALE



DISTRICT 22 - MONTEBELLO		PROJ. MGR. RODRIGUEZ, JOHN T PHONE 909-469-0219		PLANNER HINTON, ALBERT PHONE 909-548-0350	
FOREMAN		TRUCK NO.	P/E	INVENTORY MAP NO. 122-4242-1	THOMAS GUIDE 635 J7
CSD 140	Y N	BY-PASS CODE	EXISTING CHANGE TO	TLM CHECKED	%LOAD
PRODUCT/SAP NO. 769565- DETERIORATED POLE		PRODUCT/SAP NO.		PRODUCT/SAP NO.	
PROPOSED CONSTRUCTION (LOCATION)					
R/O 5840 SAN DELARRO EAST LOS ANGELES					
SHEET				JOB NO.	
_____ OF _____				540414_0.01	
TYPE	APPROVED BY	DATE	CHECKED BY	DRAWN BY	PAX #
Southern California Edison Company					

5840 Via San Delarro St, East Los Angeles, CA 90022, USA

Pole Location




© 2014 Google

Google

1994

Imagery Date: 4/16/2013 34°01'34.92" N 118°08'35.02" W elev 250 ft

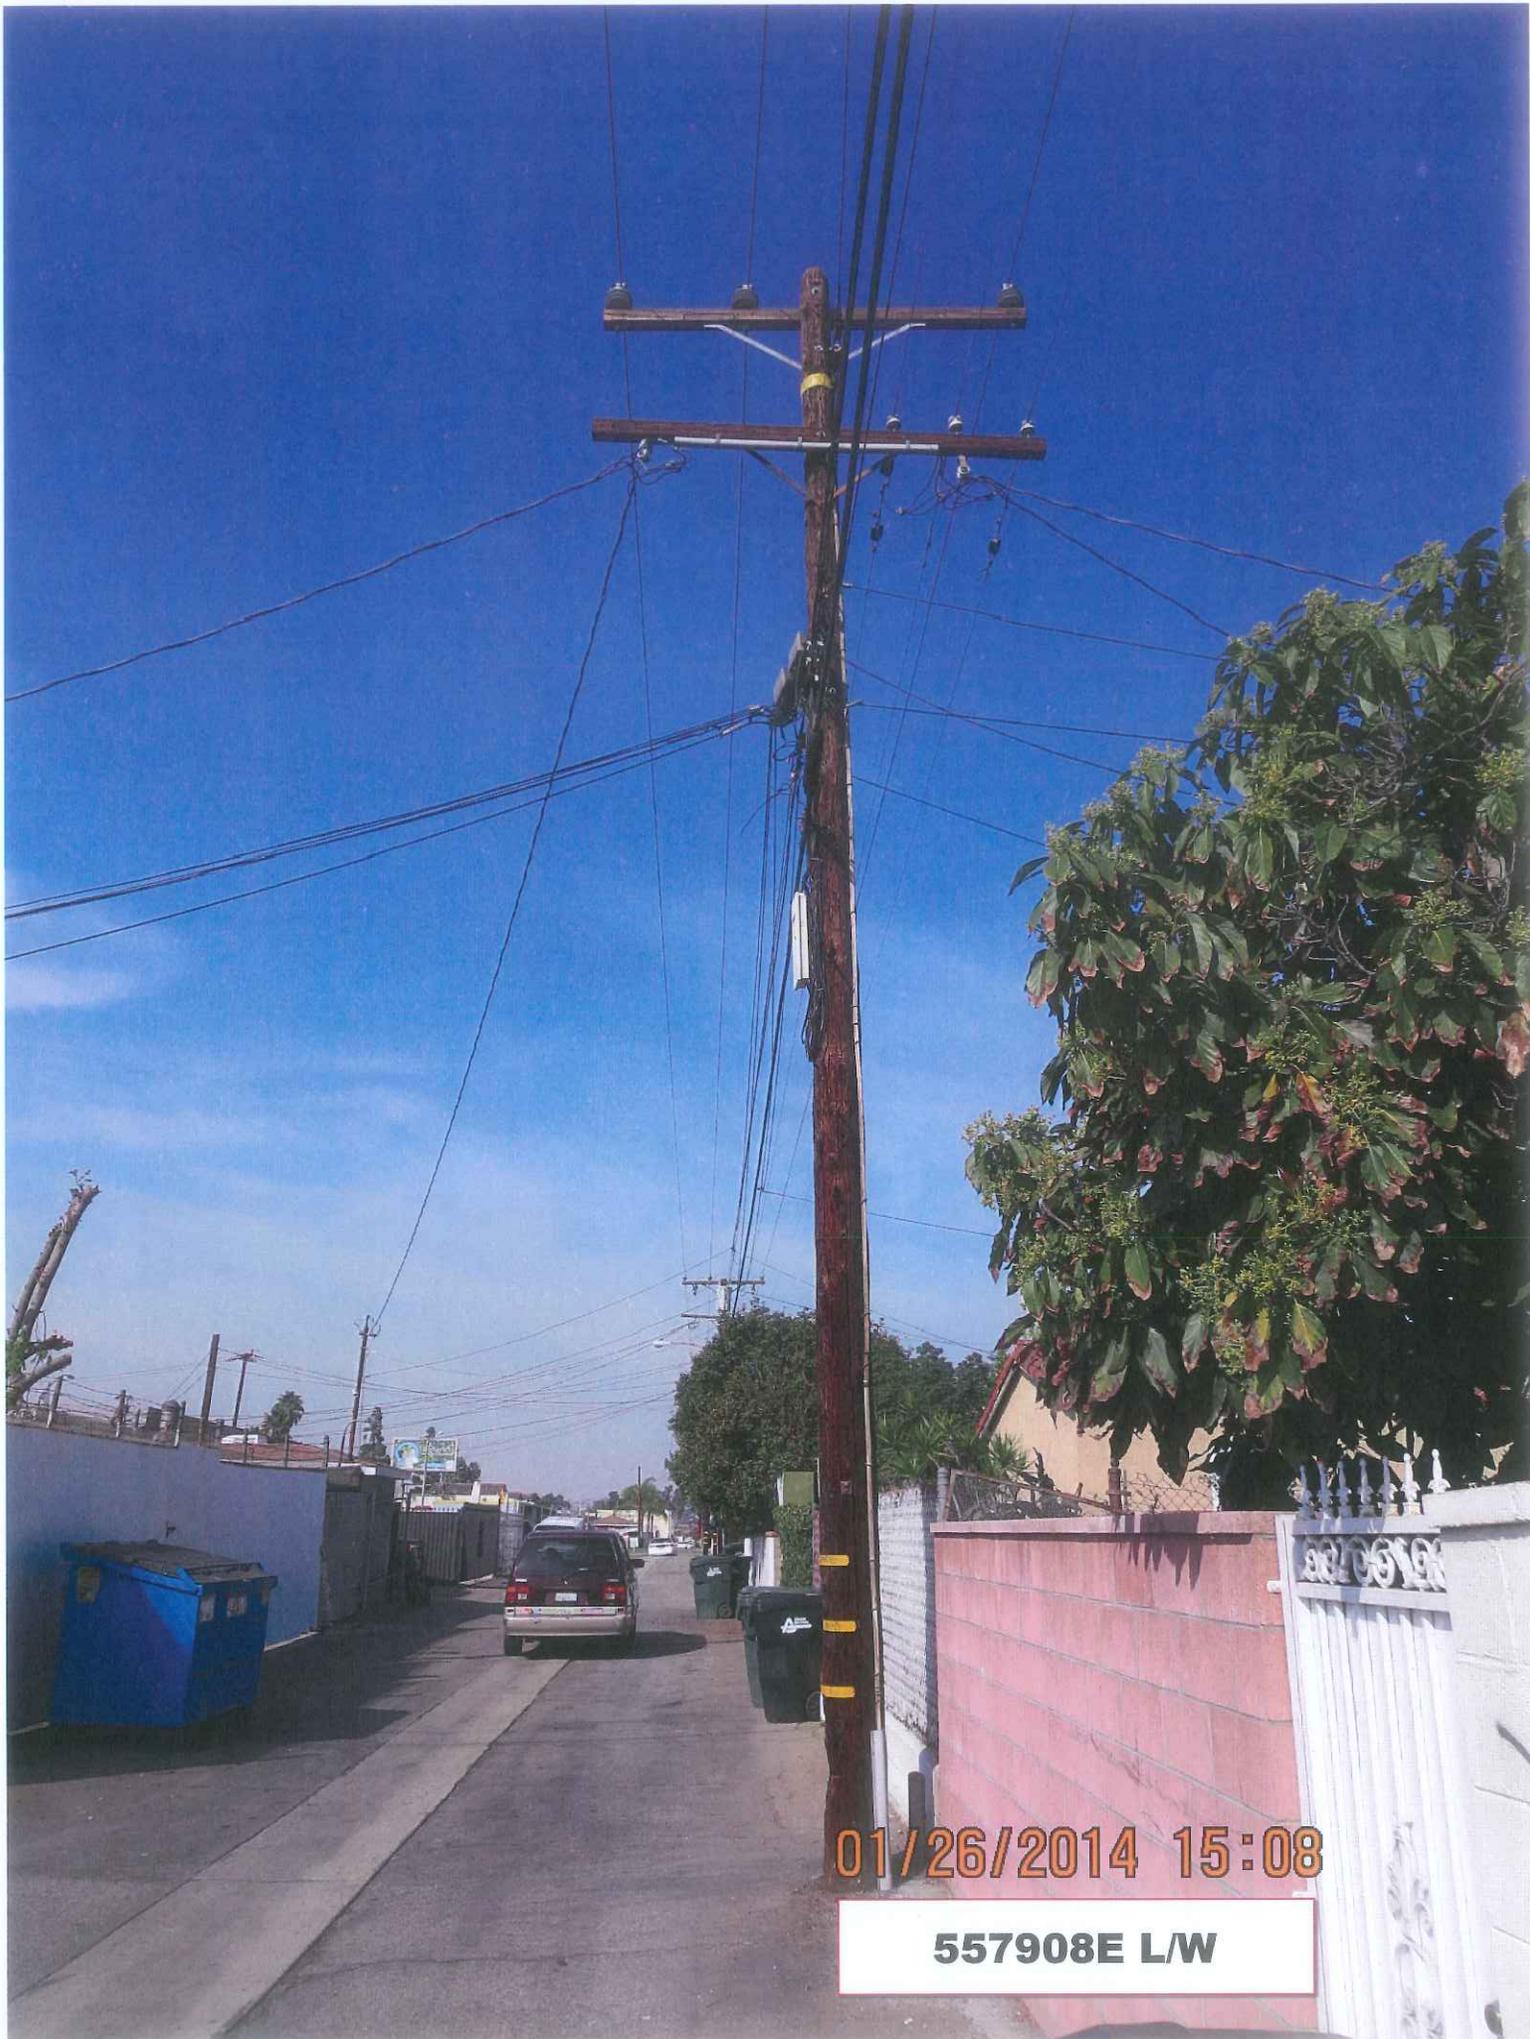


01/26/2014 15:08

557908E L/W




01/26/2014 15:08

557908E LW

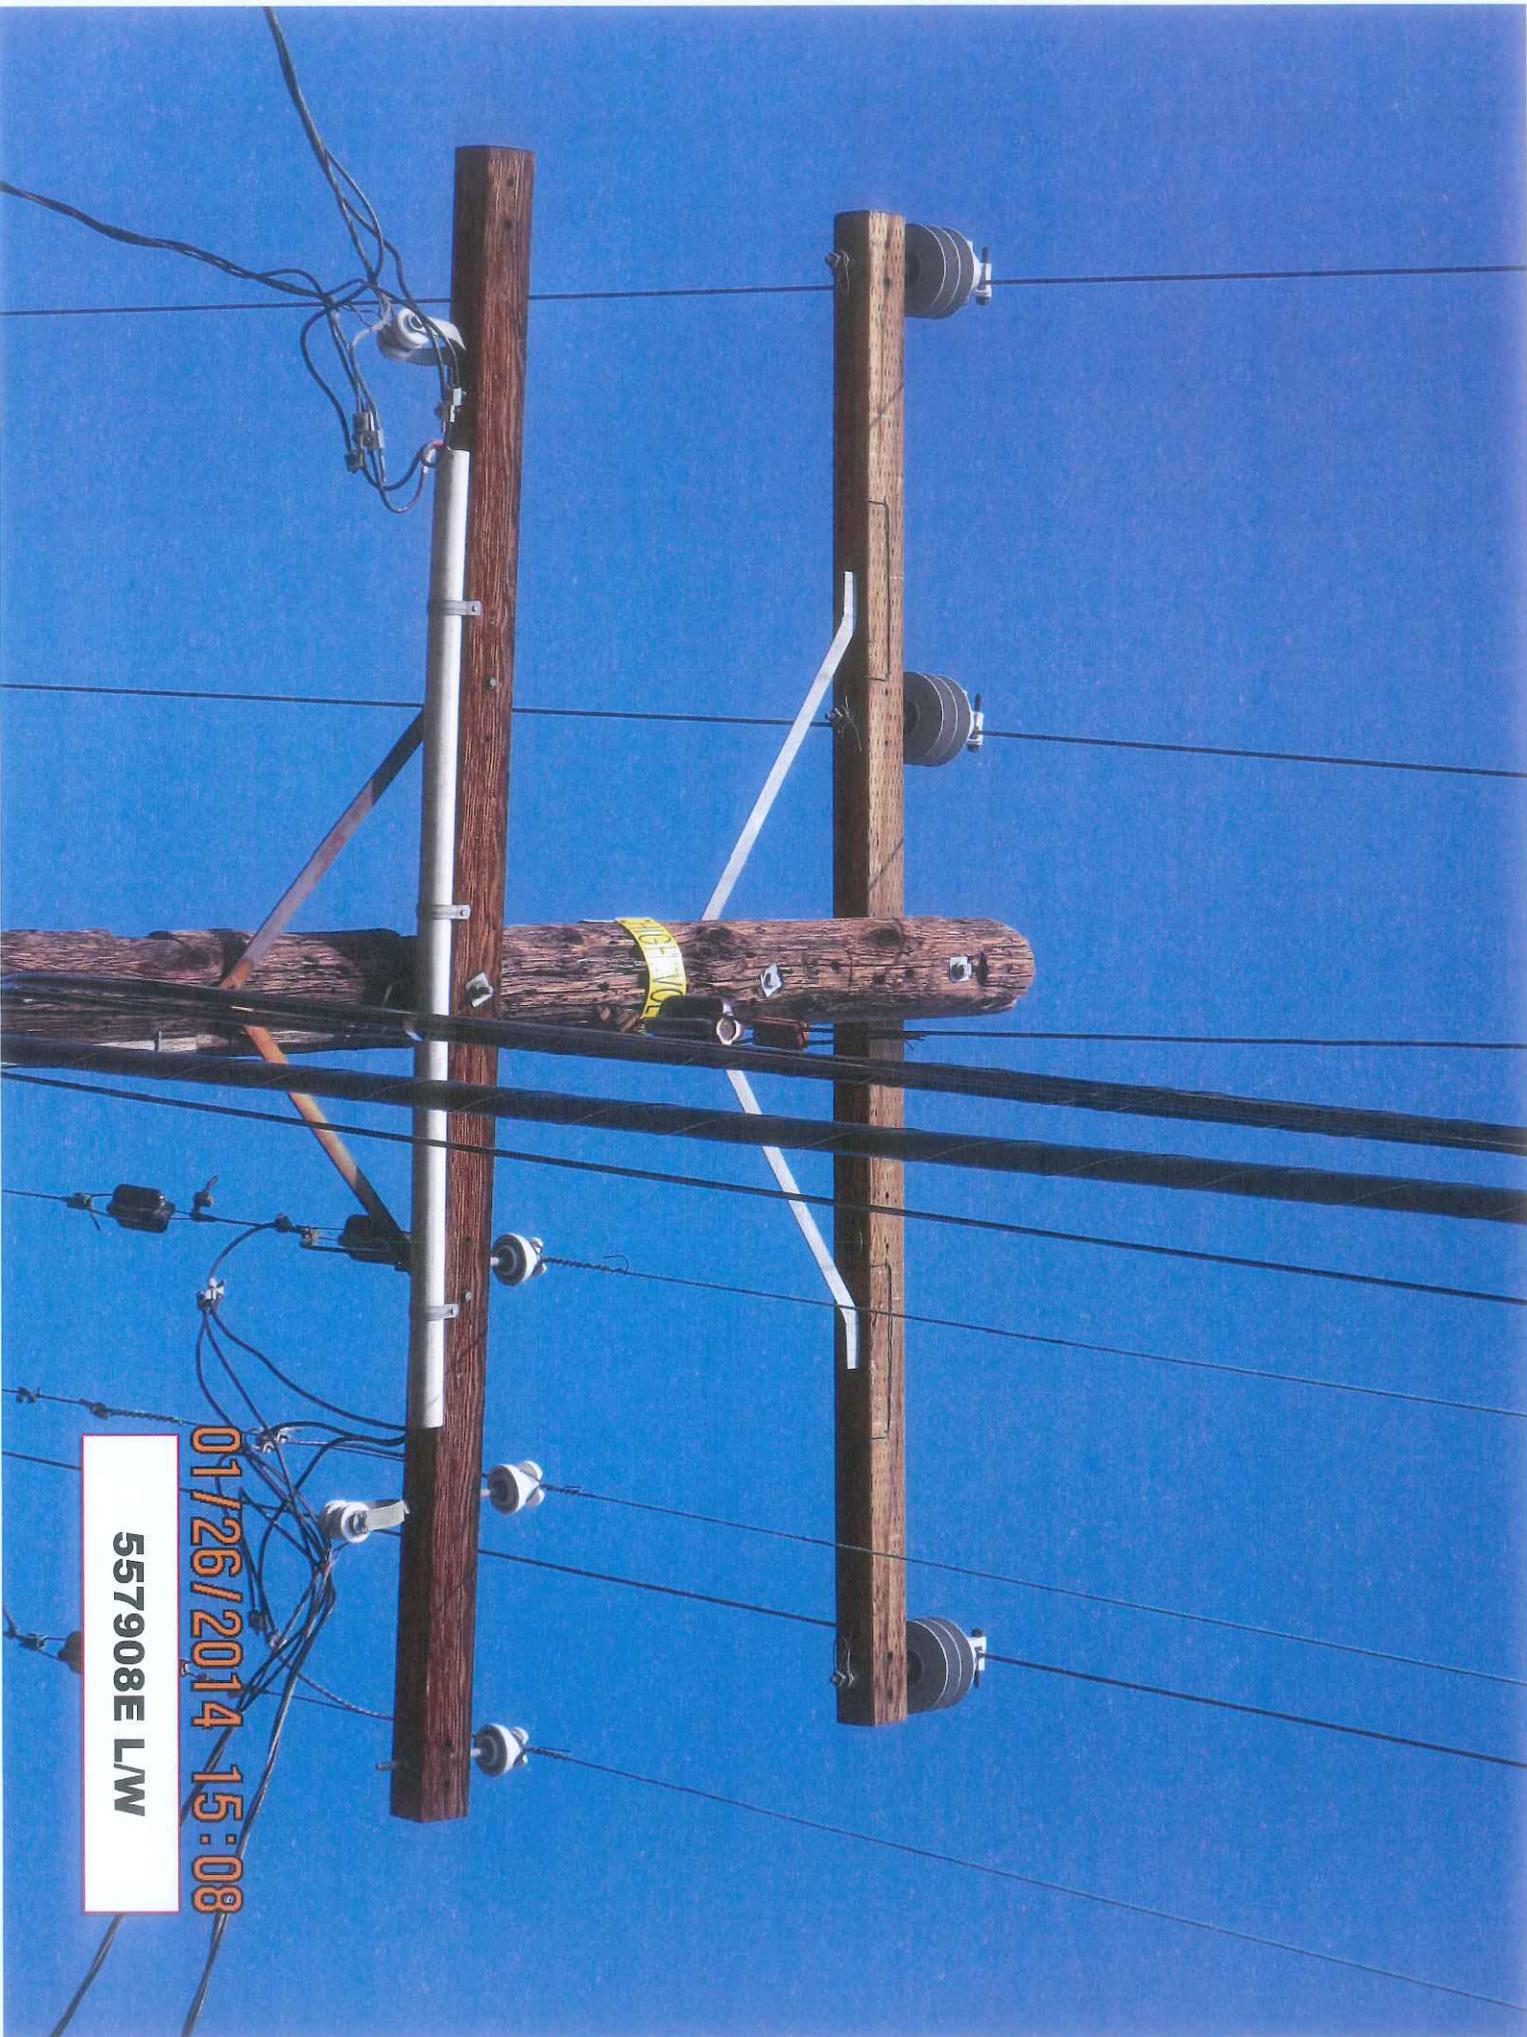

01/26/2014 15:08

557908E LW

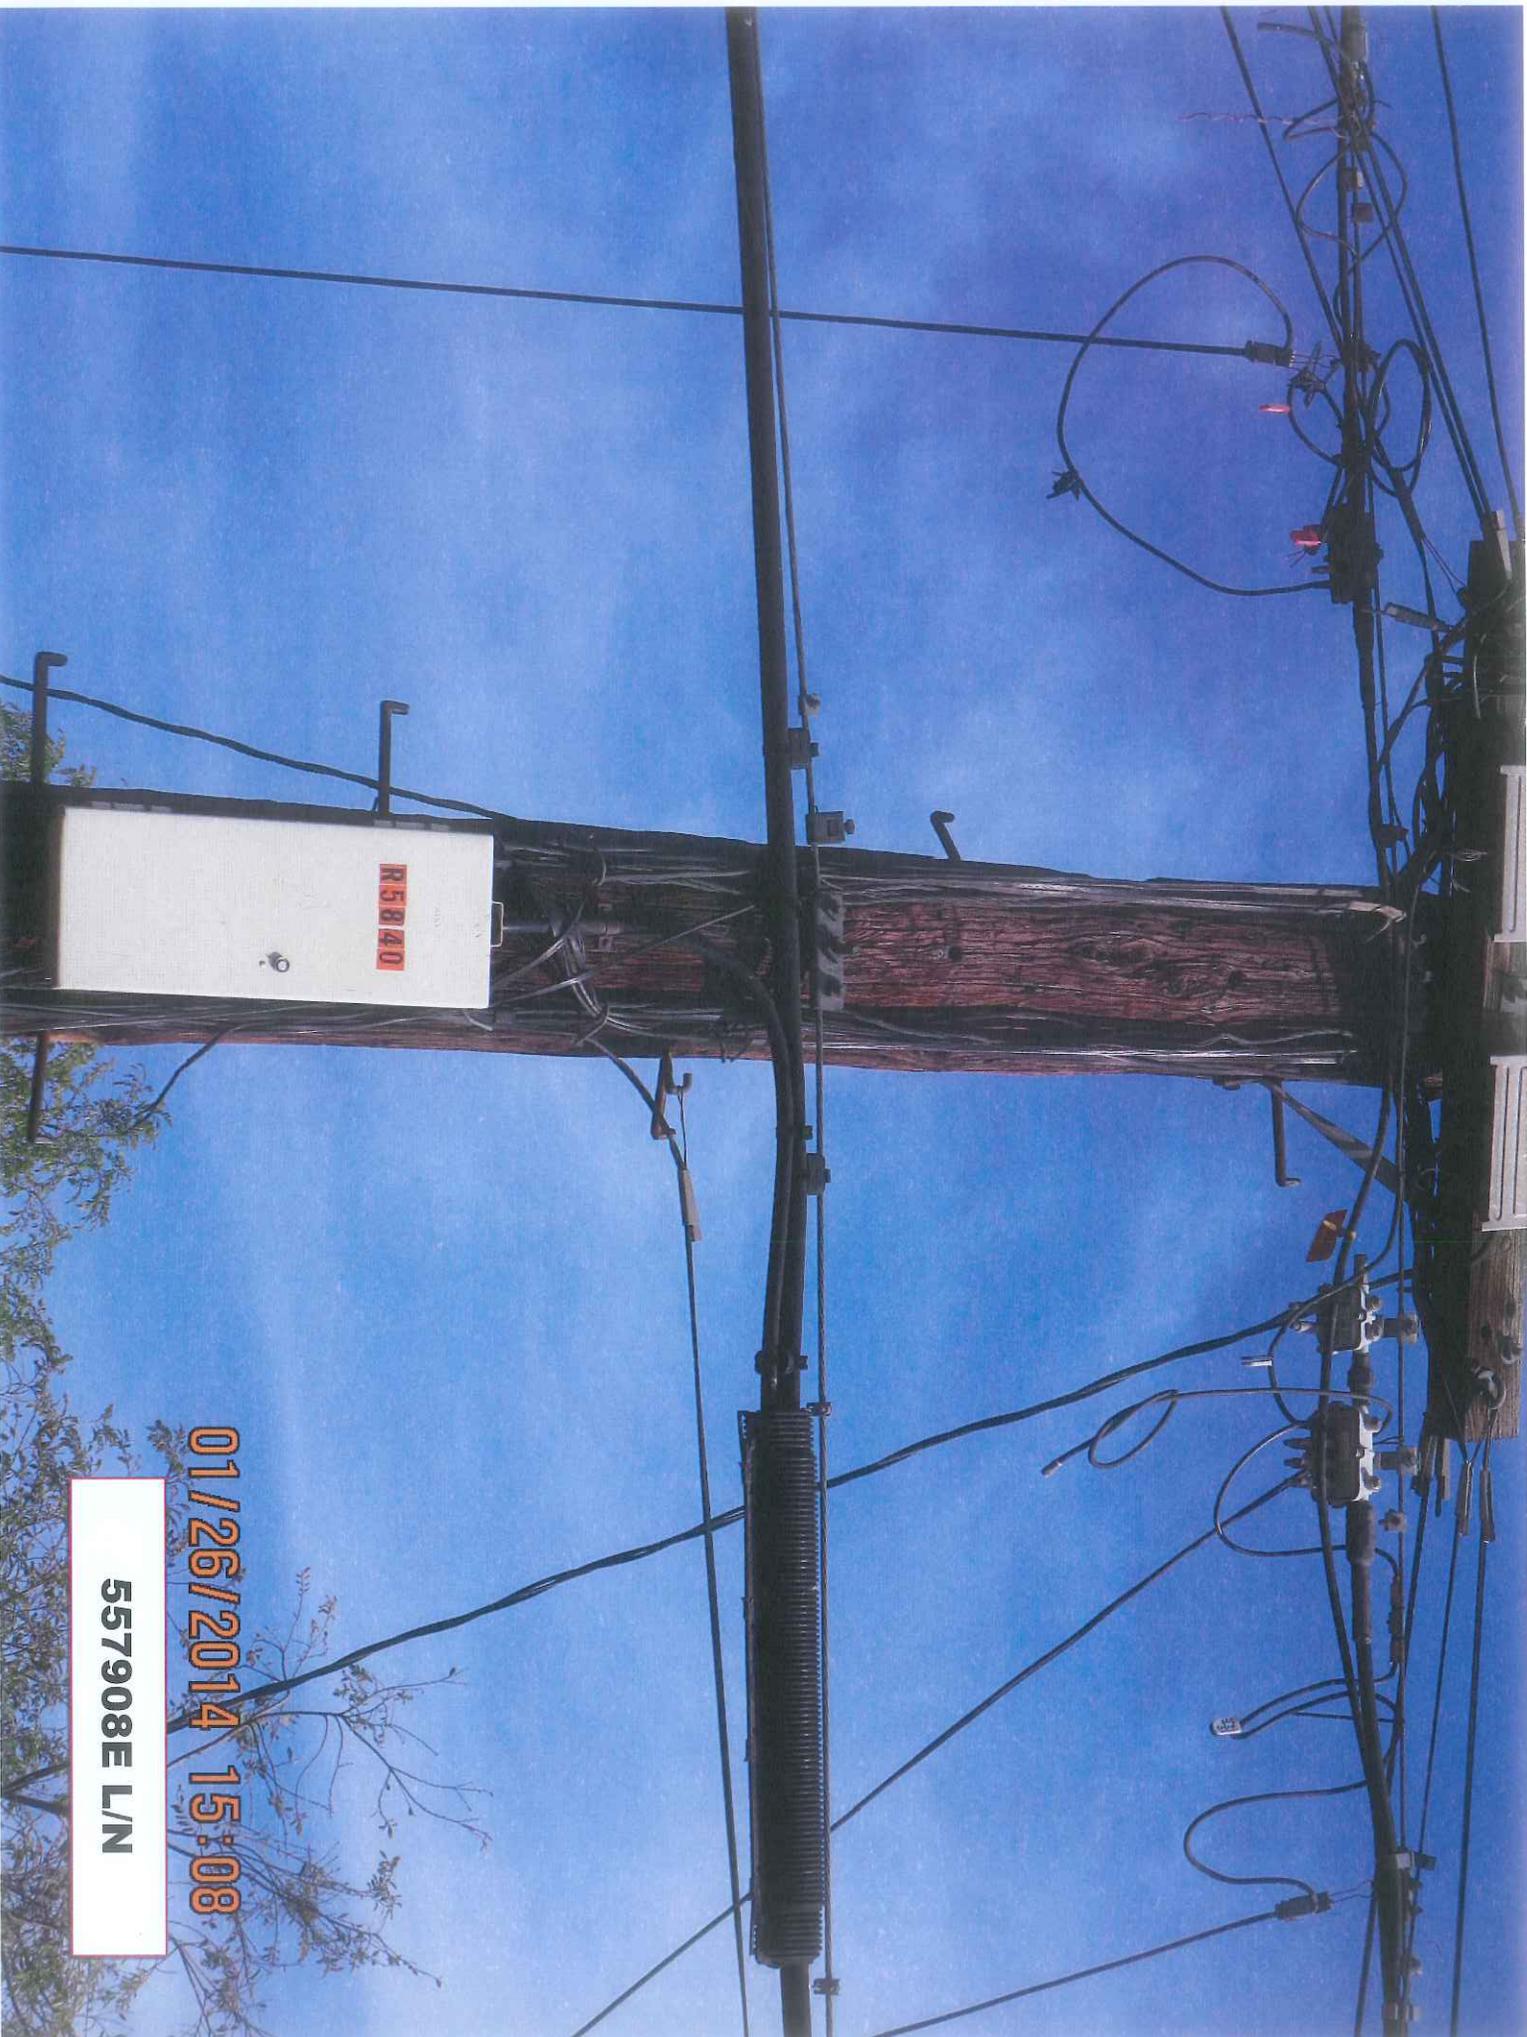


01/26/2014 15:08

557908E L/N




01/26/2014 15:08

557908E L/N

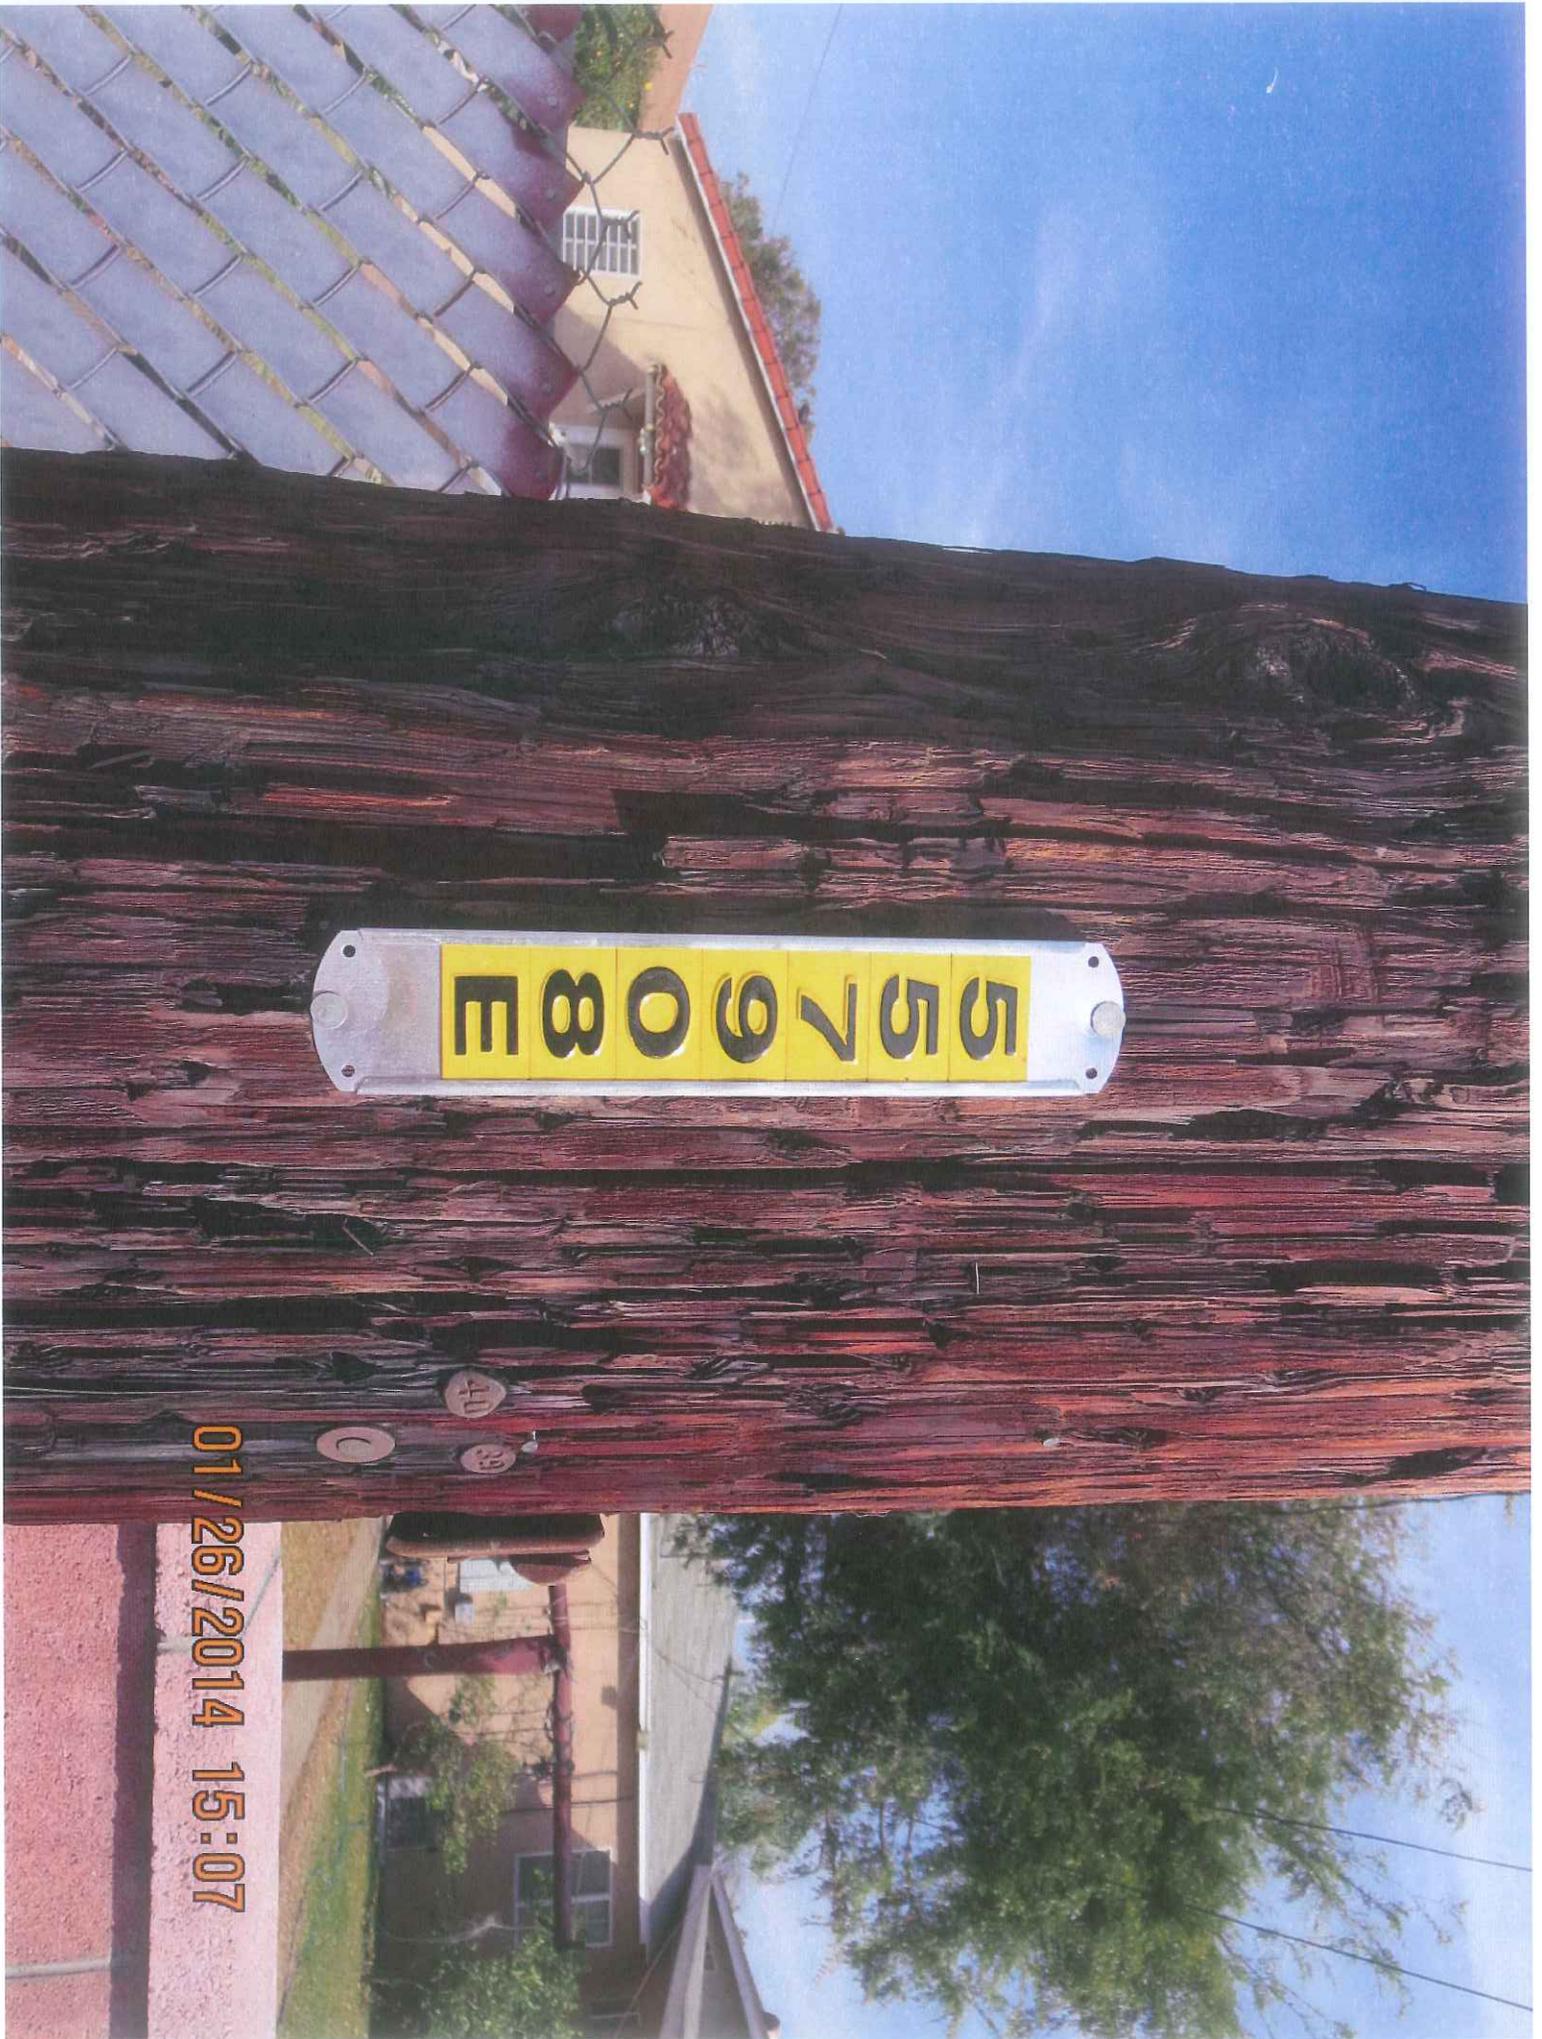

01/26/2014 15:07

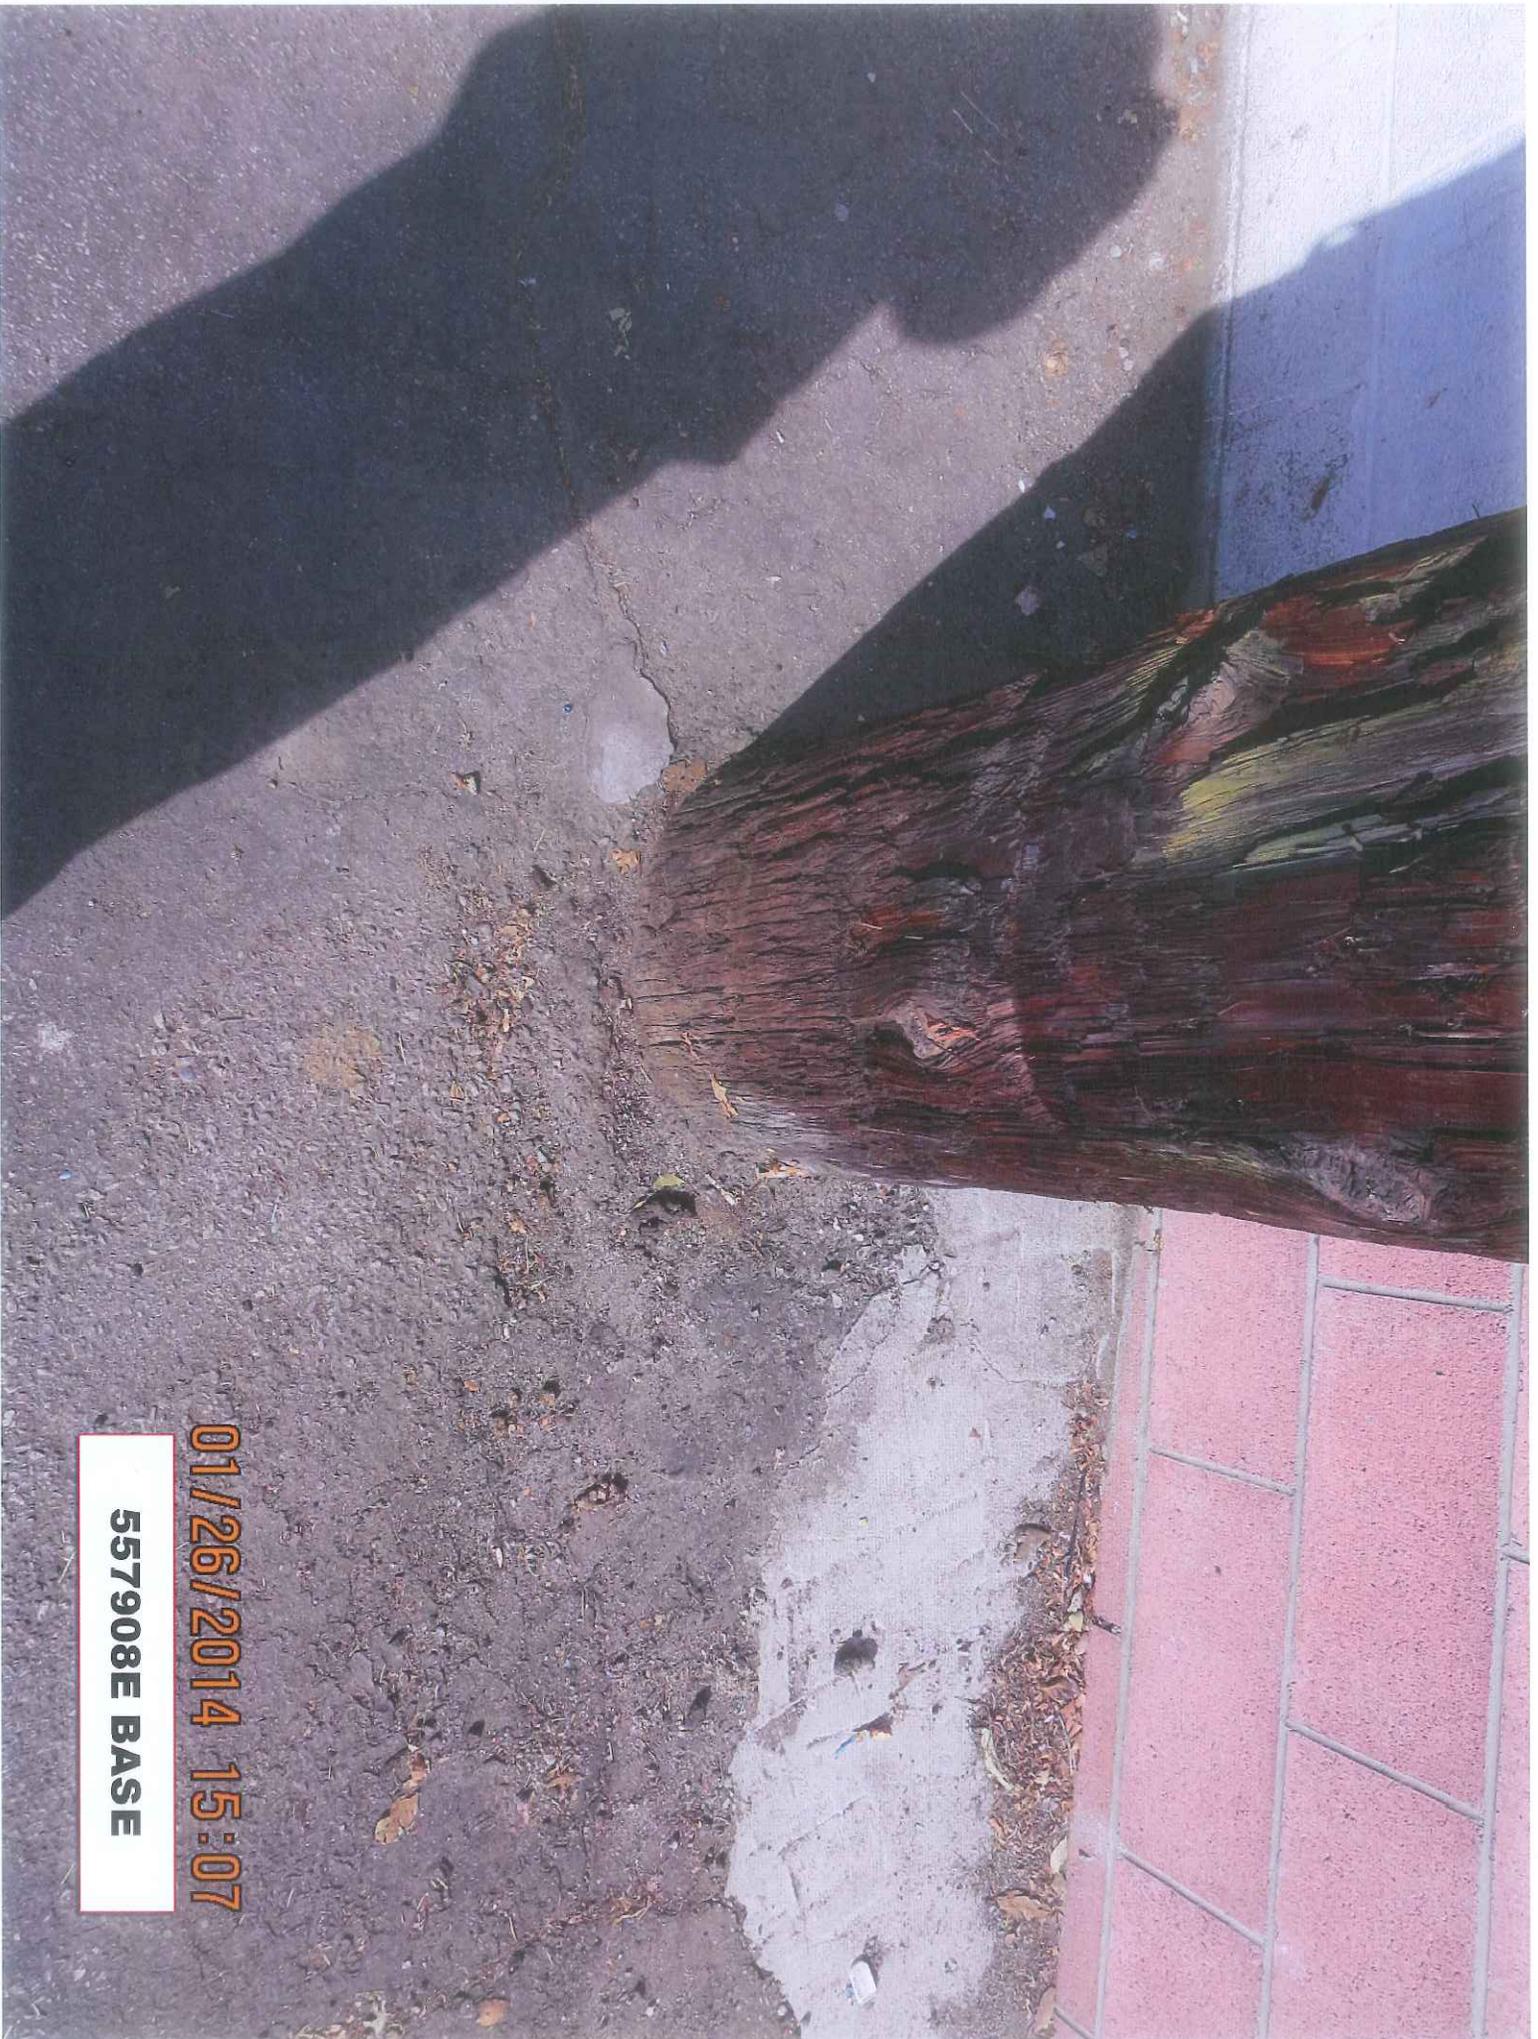


01/26/2014 15:07

557908E BASE

01/26/2014 15:08

557908E L/E

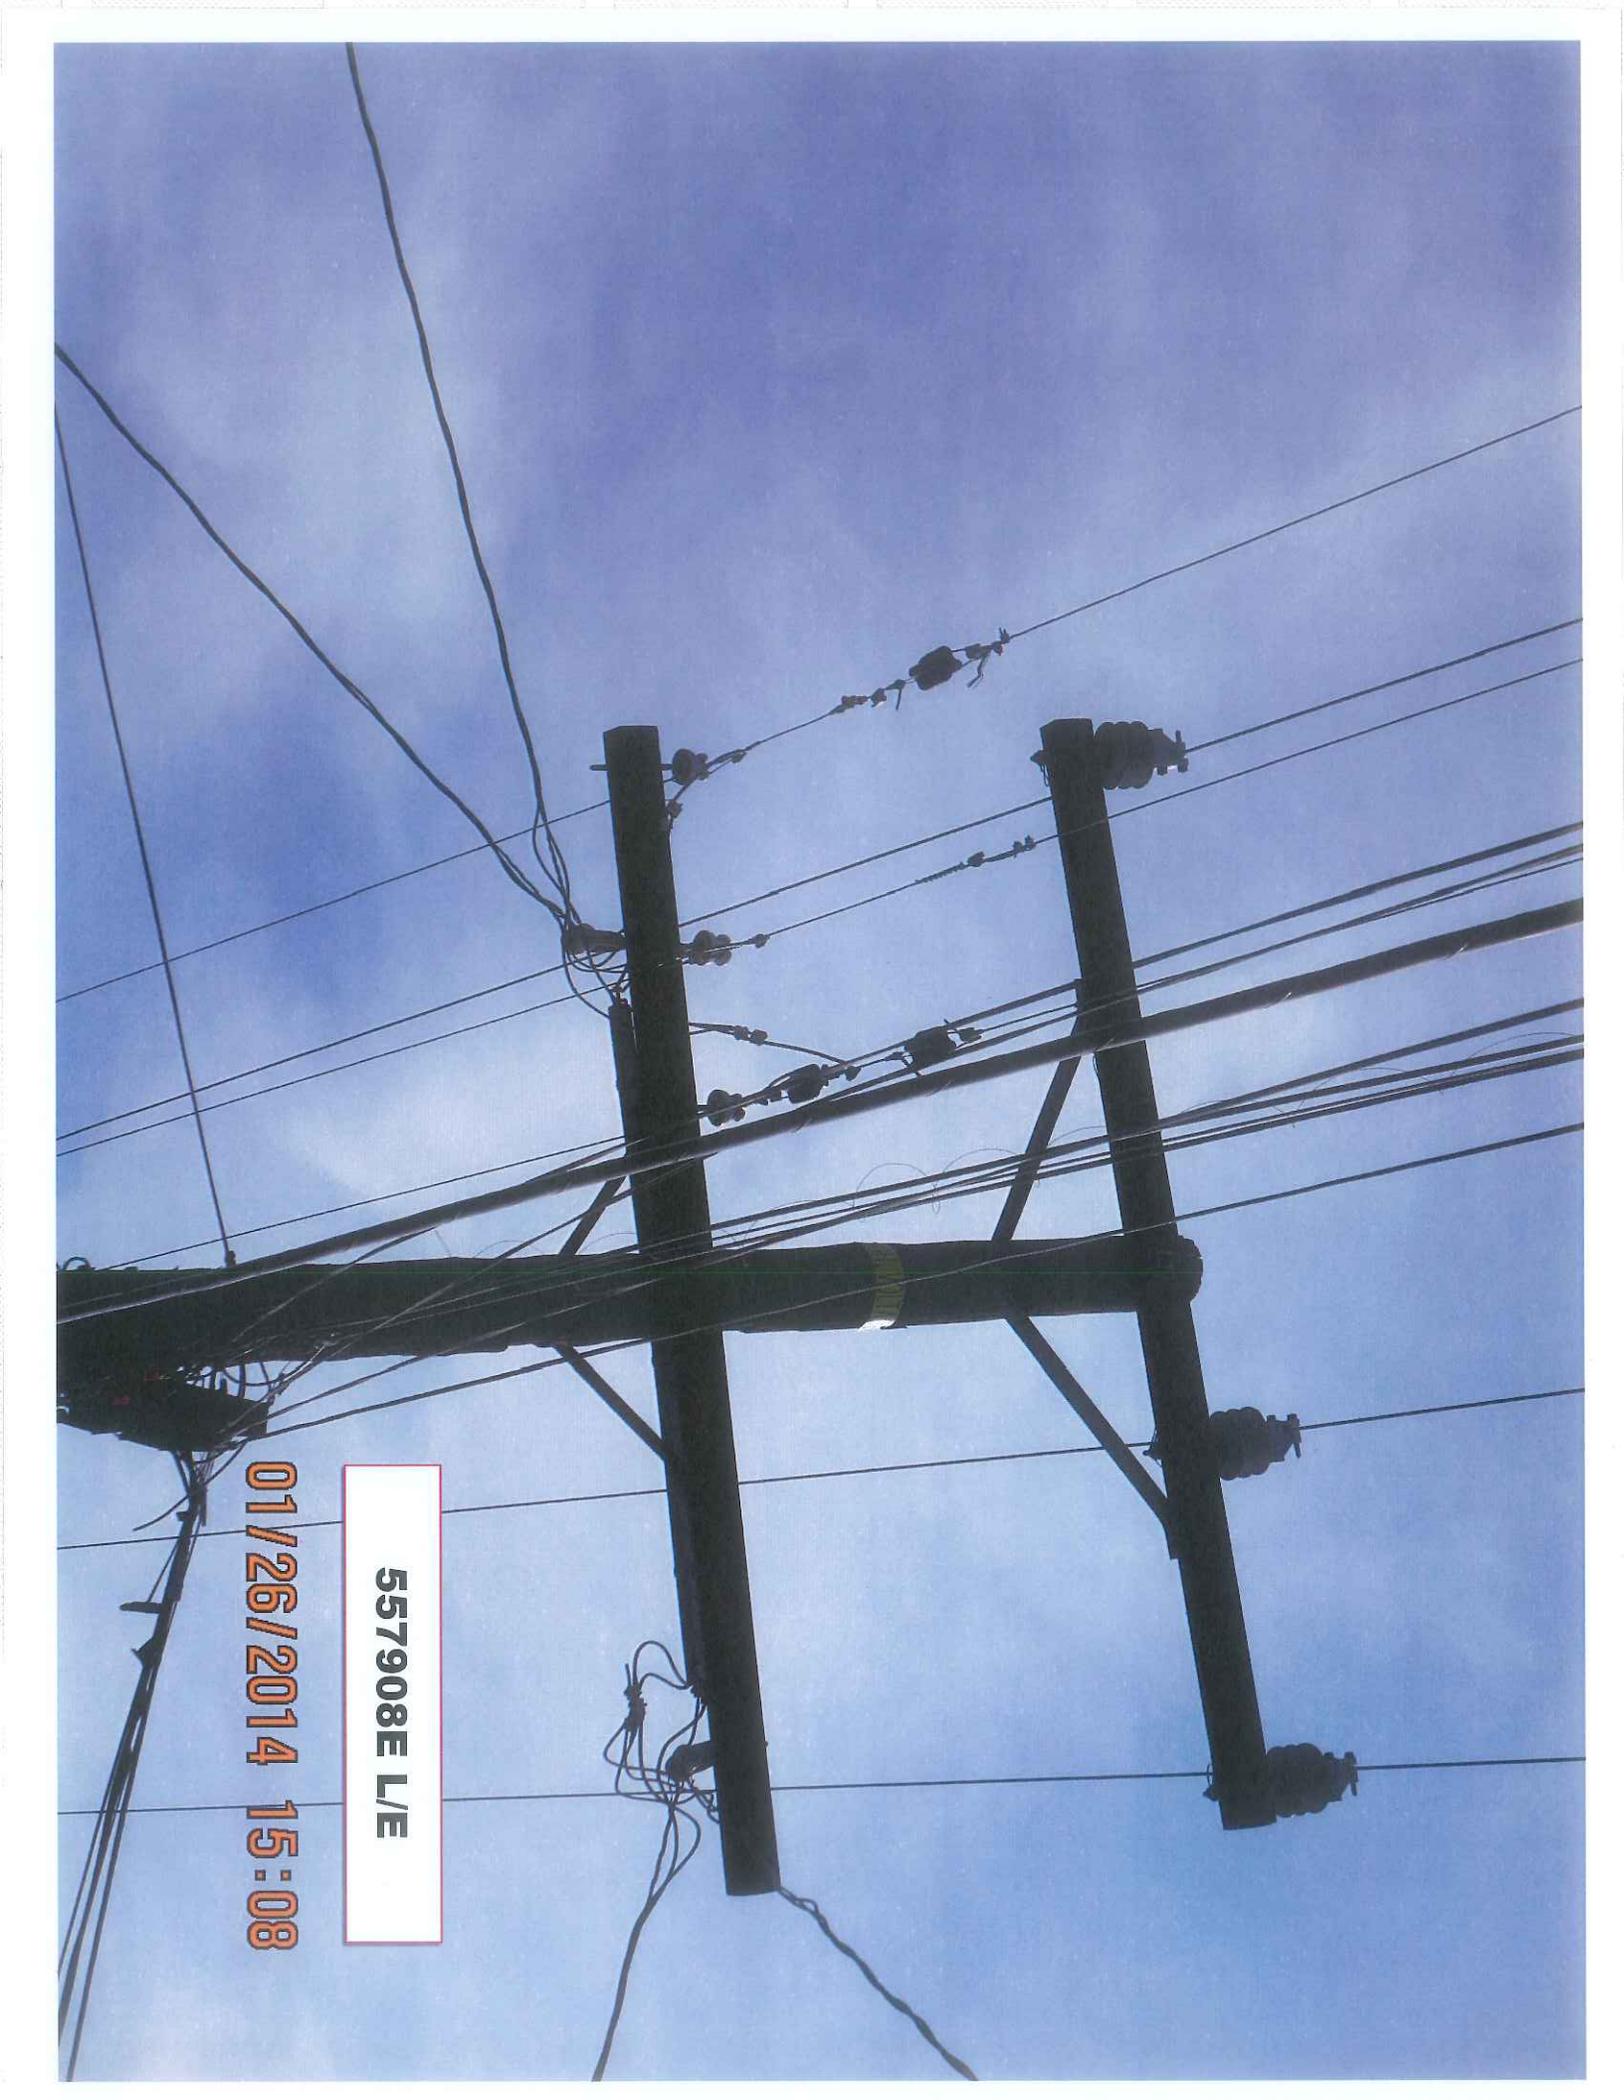


557908E L/E

01/26/2014 15:08

Temporary Alley Closure Plans

All one-way signs in the alley are to be covered if the alley being worked in is one-way.

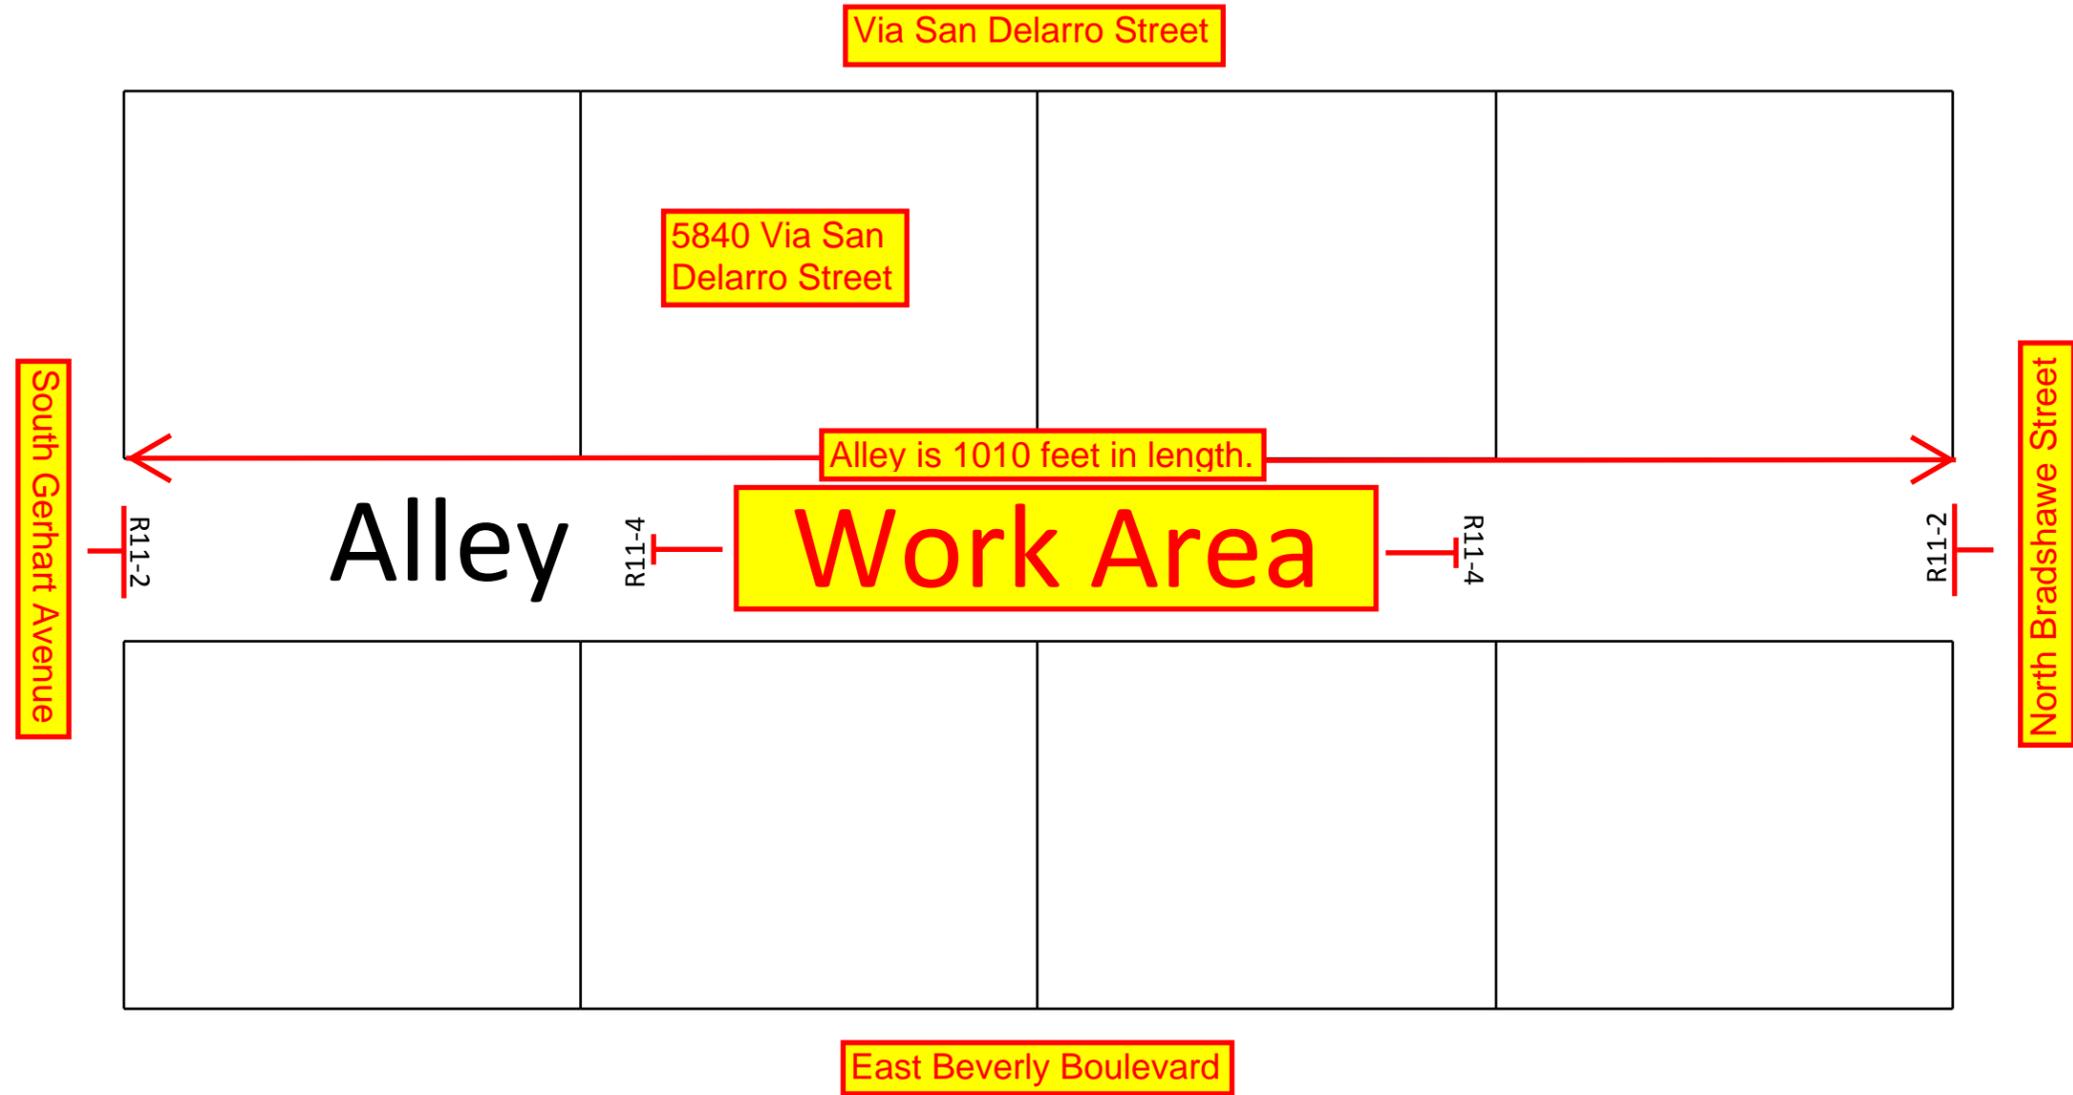

Alley Closure

R11-2

Road Closed to Through Traffic

R11-4

