


CERVEZA 16kV O/O MESA SUB

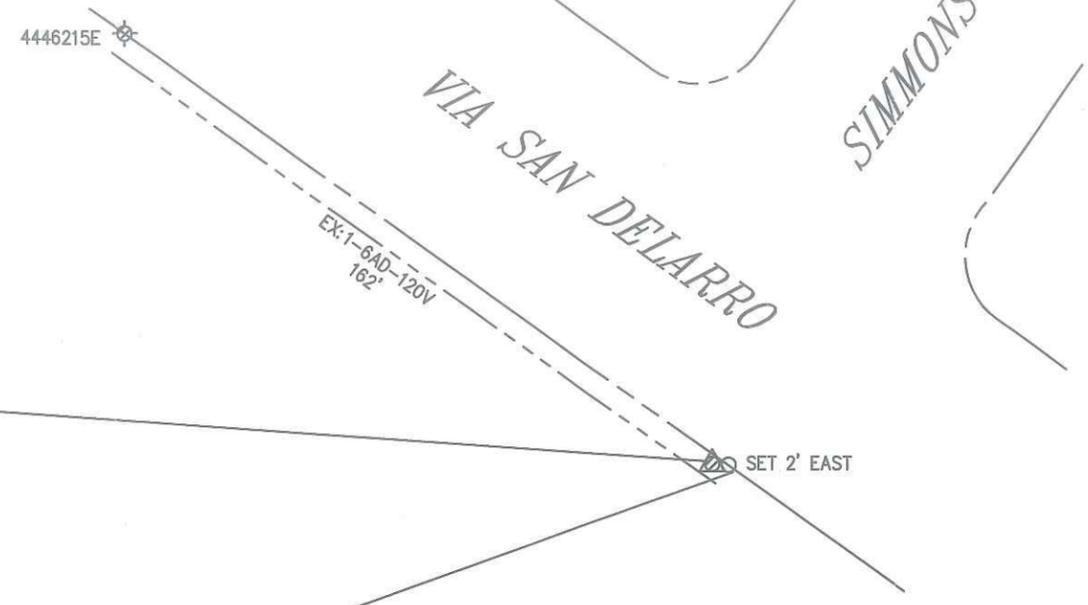

17 RM 567173E
 40' Class C5
 RM: 1- POLE 40' CLASS 5 WOOD FULL TREAT
 RM: 2- SEC ROLLER (166-CLEVIS & SPOOL)

18 POLE 567173E
 40' Class C3
 IN: 1- POLE 40' CLASS 3 WOOD FULL TREAT
 IN: 2- SEC ROLLER (166-CLEVIS & SPOOL)

TRANSFERS:

- 2- 6AD 120V (NW&N)
- 1- ST/LT

SET IN SAME HOLE N OR SET 2 ' E HARD SET N

ENVIRO REVIEW	N	HAND SET	N	SPECIAL EQUIP NEEDED	N
JOINT MEET	N	PERMIT NEEDED	Y	IF YES WHAT IS NEEDED?	
TRUCK ACCESS	Y	NETCOMM SHEET	N		
PAVEMENT REPAIR	N	RIGHTS CHECK	N	EST. TIME TO REPLACE	
ASPHALT		PED TRAFFIC CONTROL	Y		32 MH
CONCRETE		OUTAGE	N	CONTACT CATV	N
REPAIR SIZE		CSD-140	N	MITC POLE	N

GPS
 34°-01'-36.7"
 118°-08'-35.9"



NOT TO SCALE

DISTRICT 22 - MONTEBELLO		PROJ. MGR. RODRIGUEZ, JOHN T PHONE 909-469-0219		PLANNER HINTON, ALBERT PHONE 909-548-0350	
FOREMAN		TRUCK NO.	P/E	INVENTORY MAP NO. THOMAS GUIDE 122-4242-1 635 J7	GRID NO.
DESIGN NO. 540414_0.01		ASSOCIATED DESIGN NO.			
CSD 140 Y _____ N _____	BY-PASS CODE _____	EXISTING CHANGE TO _____	TLM CHECKED _____	%LOAD	J.P.A. NO. N/A
PRODUCT/SAP NO. 769565- DETERIORATED POLE		PRODUCT/SAP NO.		PRODUCT/SAP NO.	
PROPOSED CONSTRUCTION (LOCATION)					
5824 SAN DELARRO EAST LOS ANGELES					
SHEET				JOB NO.	
_____ OF _____				540414_0.01	
TYPE	APPROVED BY	DATE	CHECKED BY	DRAWN BY	PAX #
Southern California Edison Company					



5824 Via San Delarros St, East Los Angeles, CA 90022, USA


Pole Location

© 2014 Google

Google


Imagery Date: 4/16/2013 34°01'35.56" N 118°08'35.56" W elev 253 ft

1994

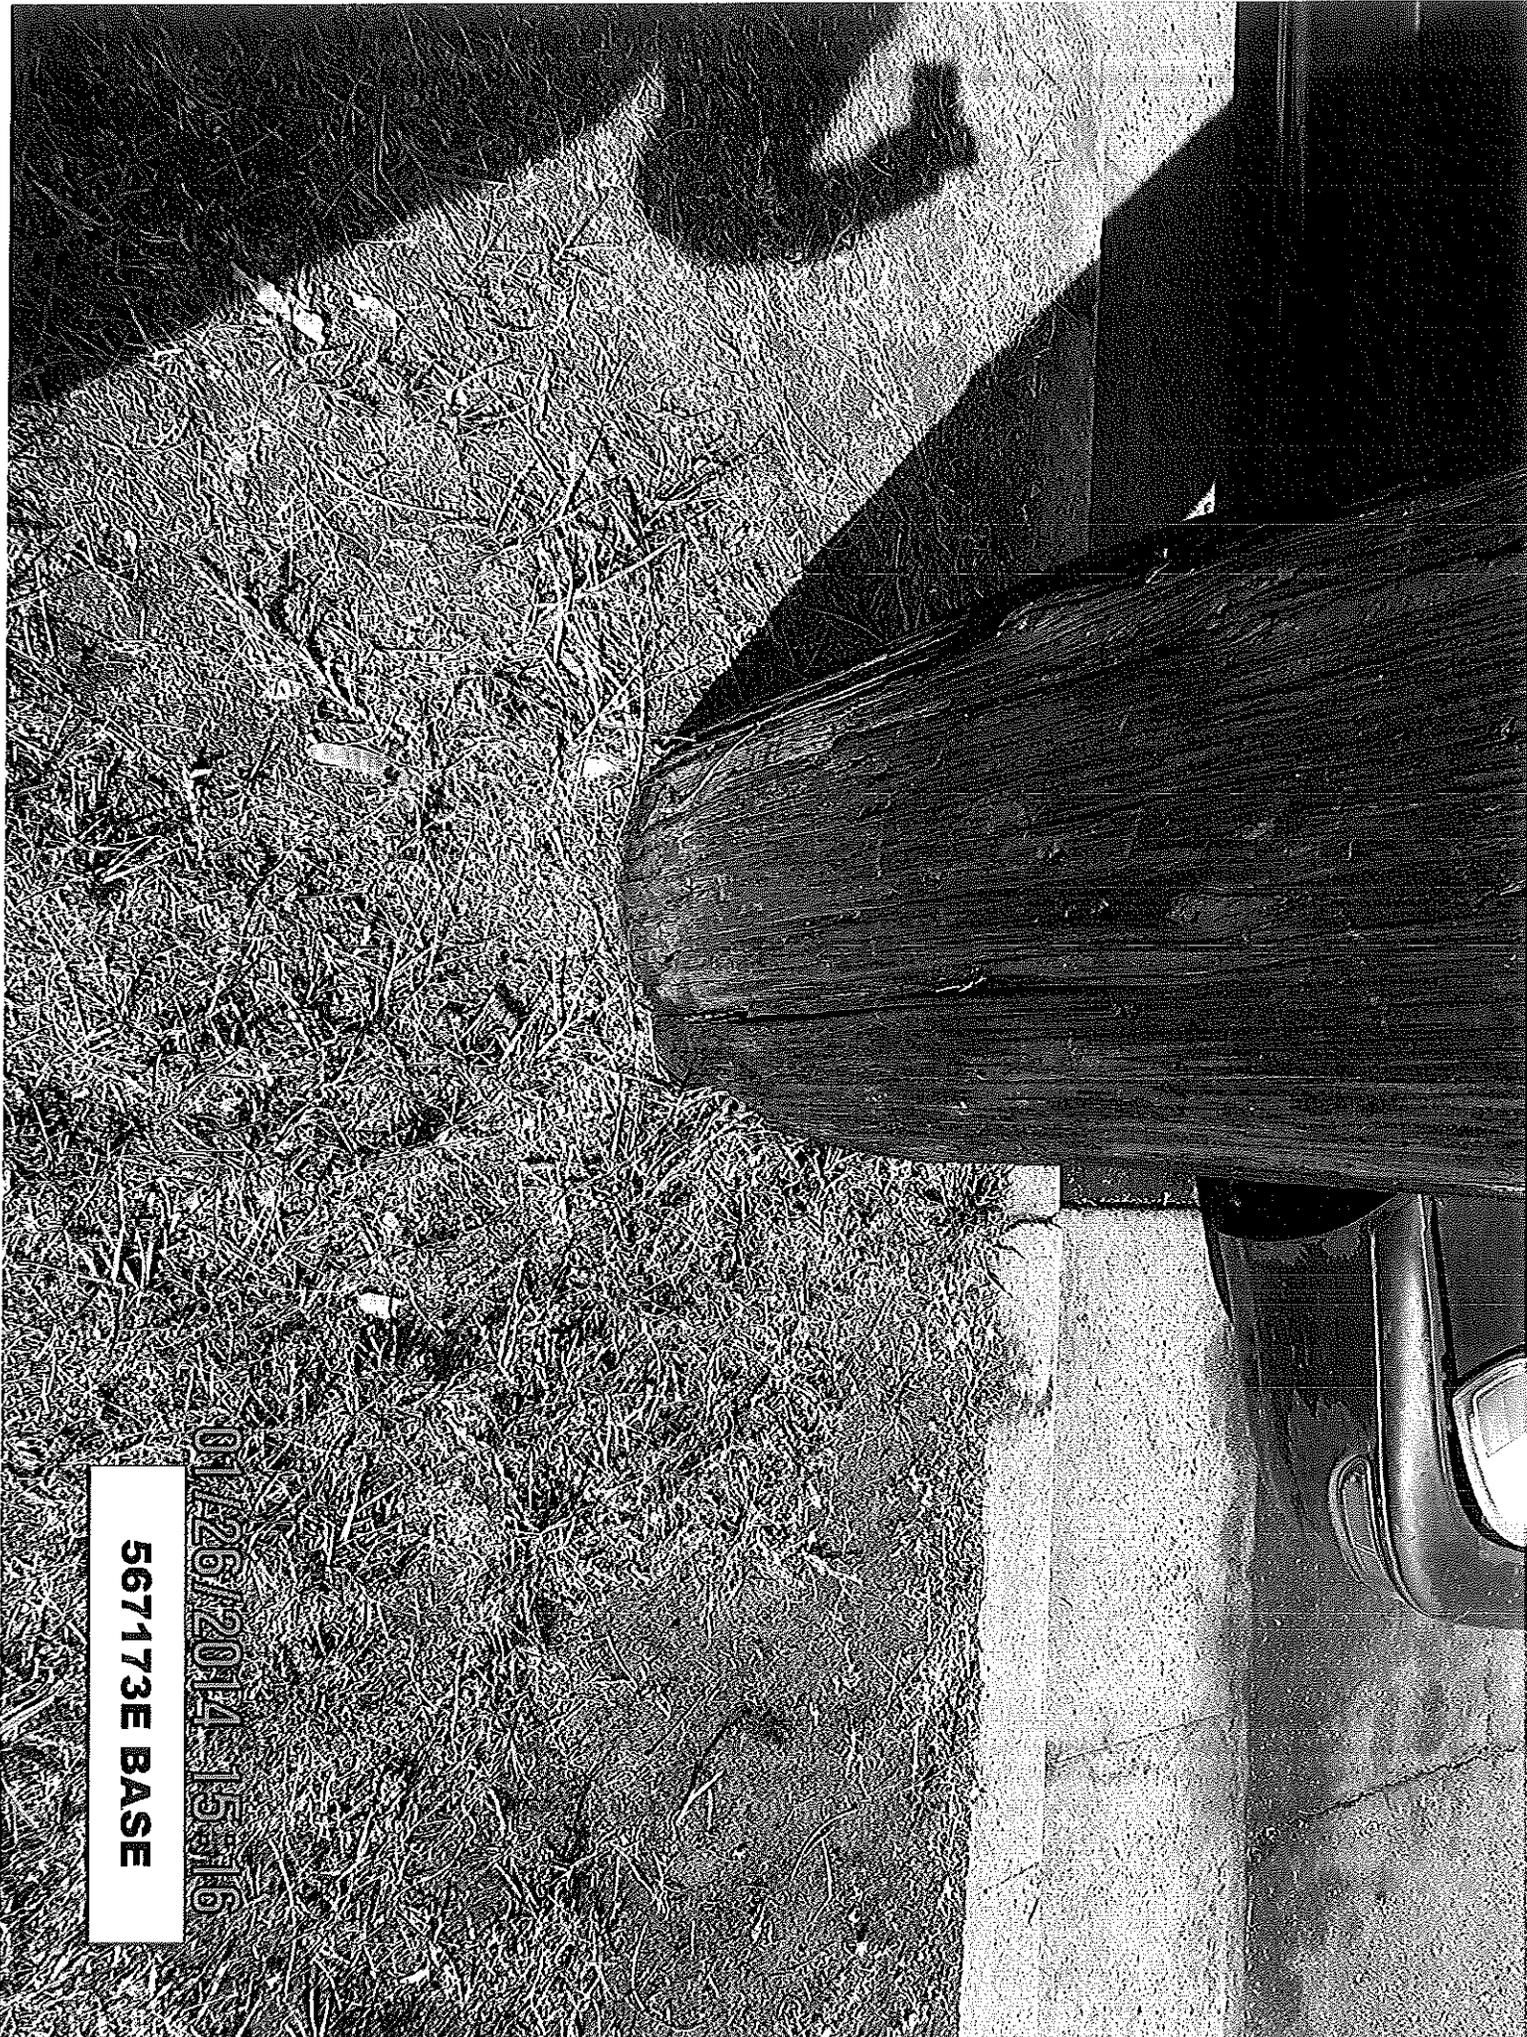


01/26/2014 15:16

567173E BASE

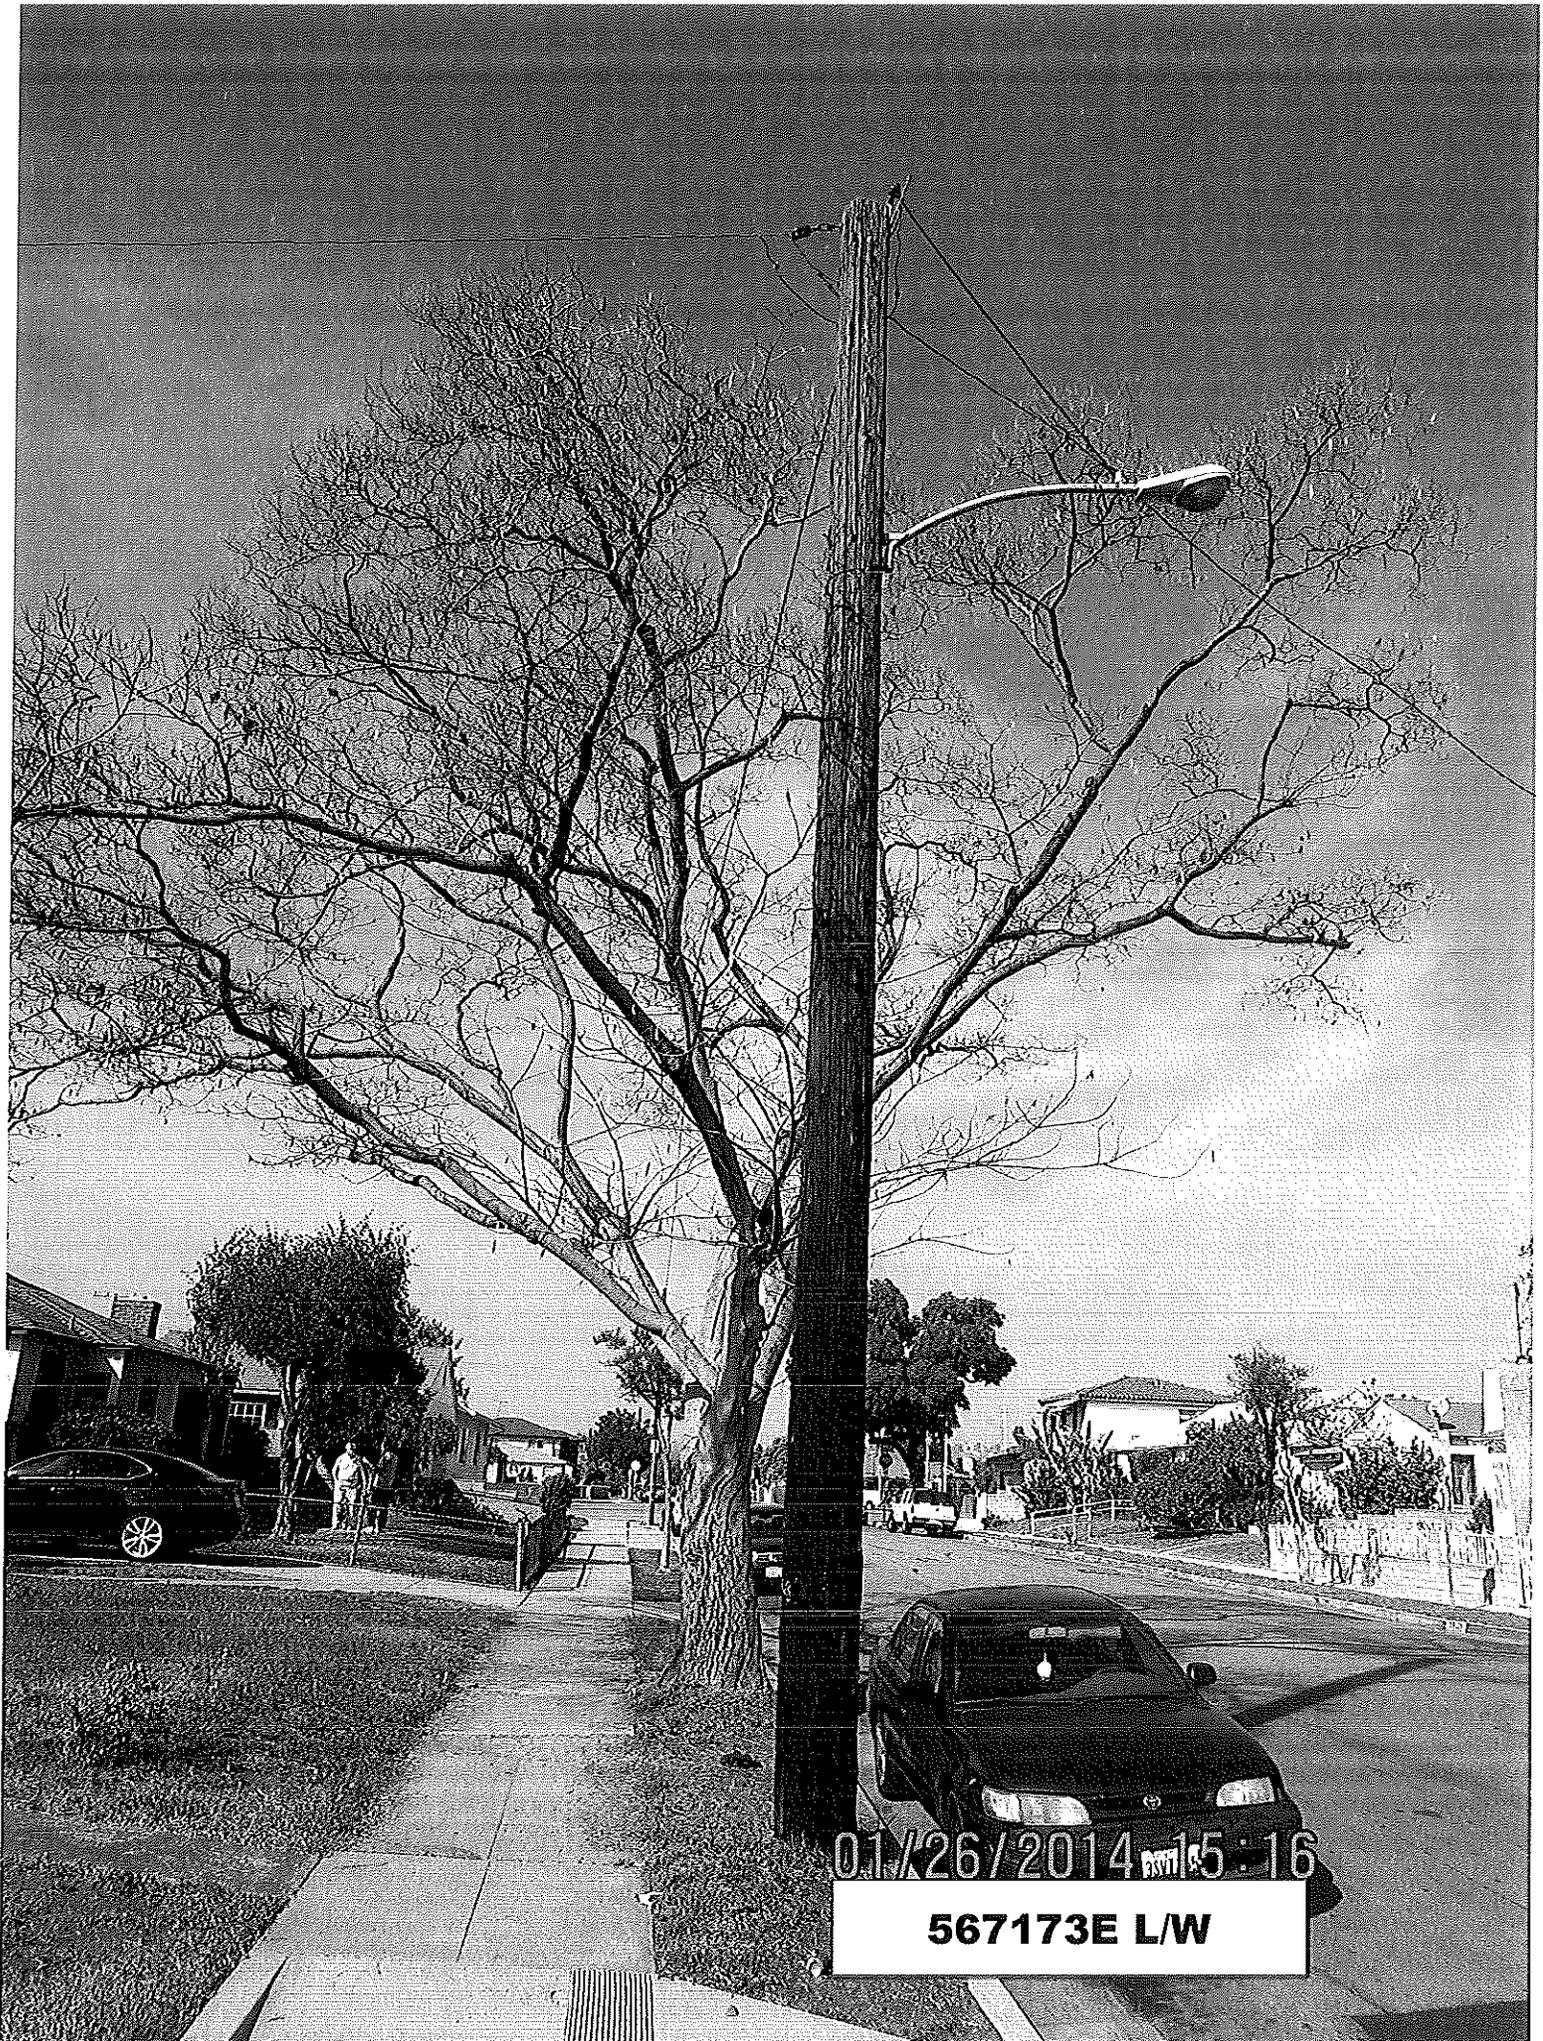

01/26/2014 15:16

567173E LW

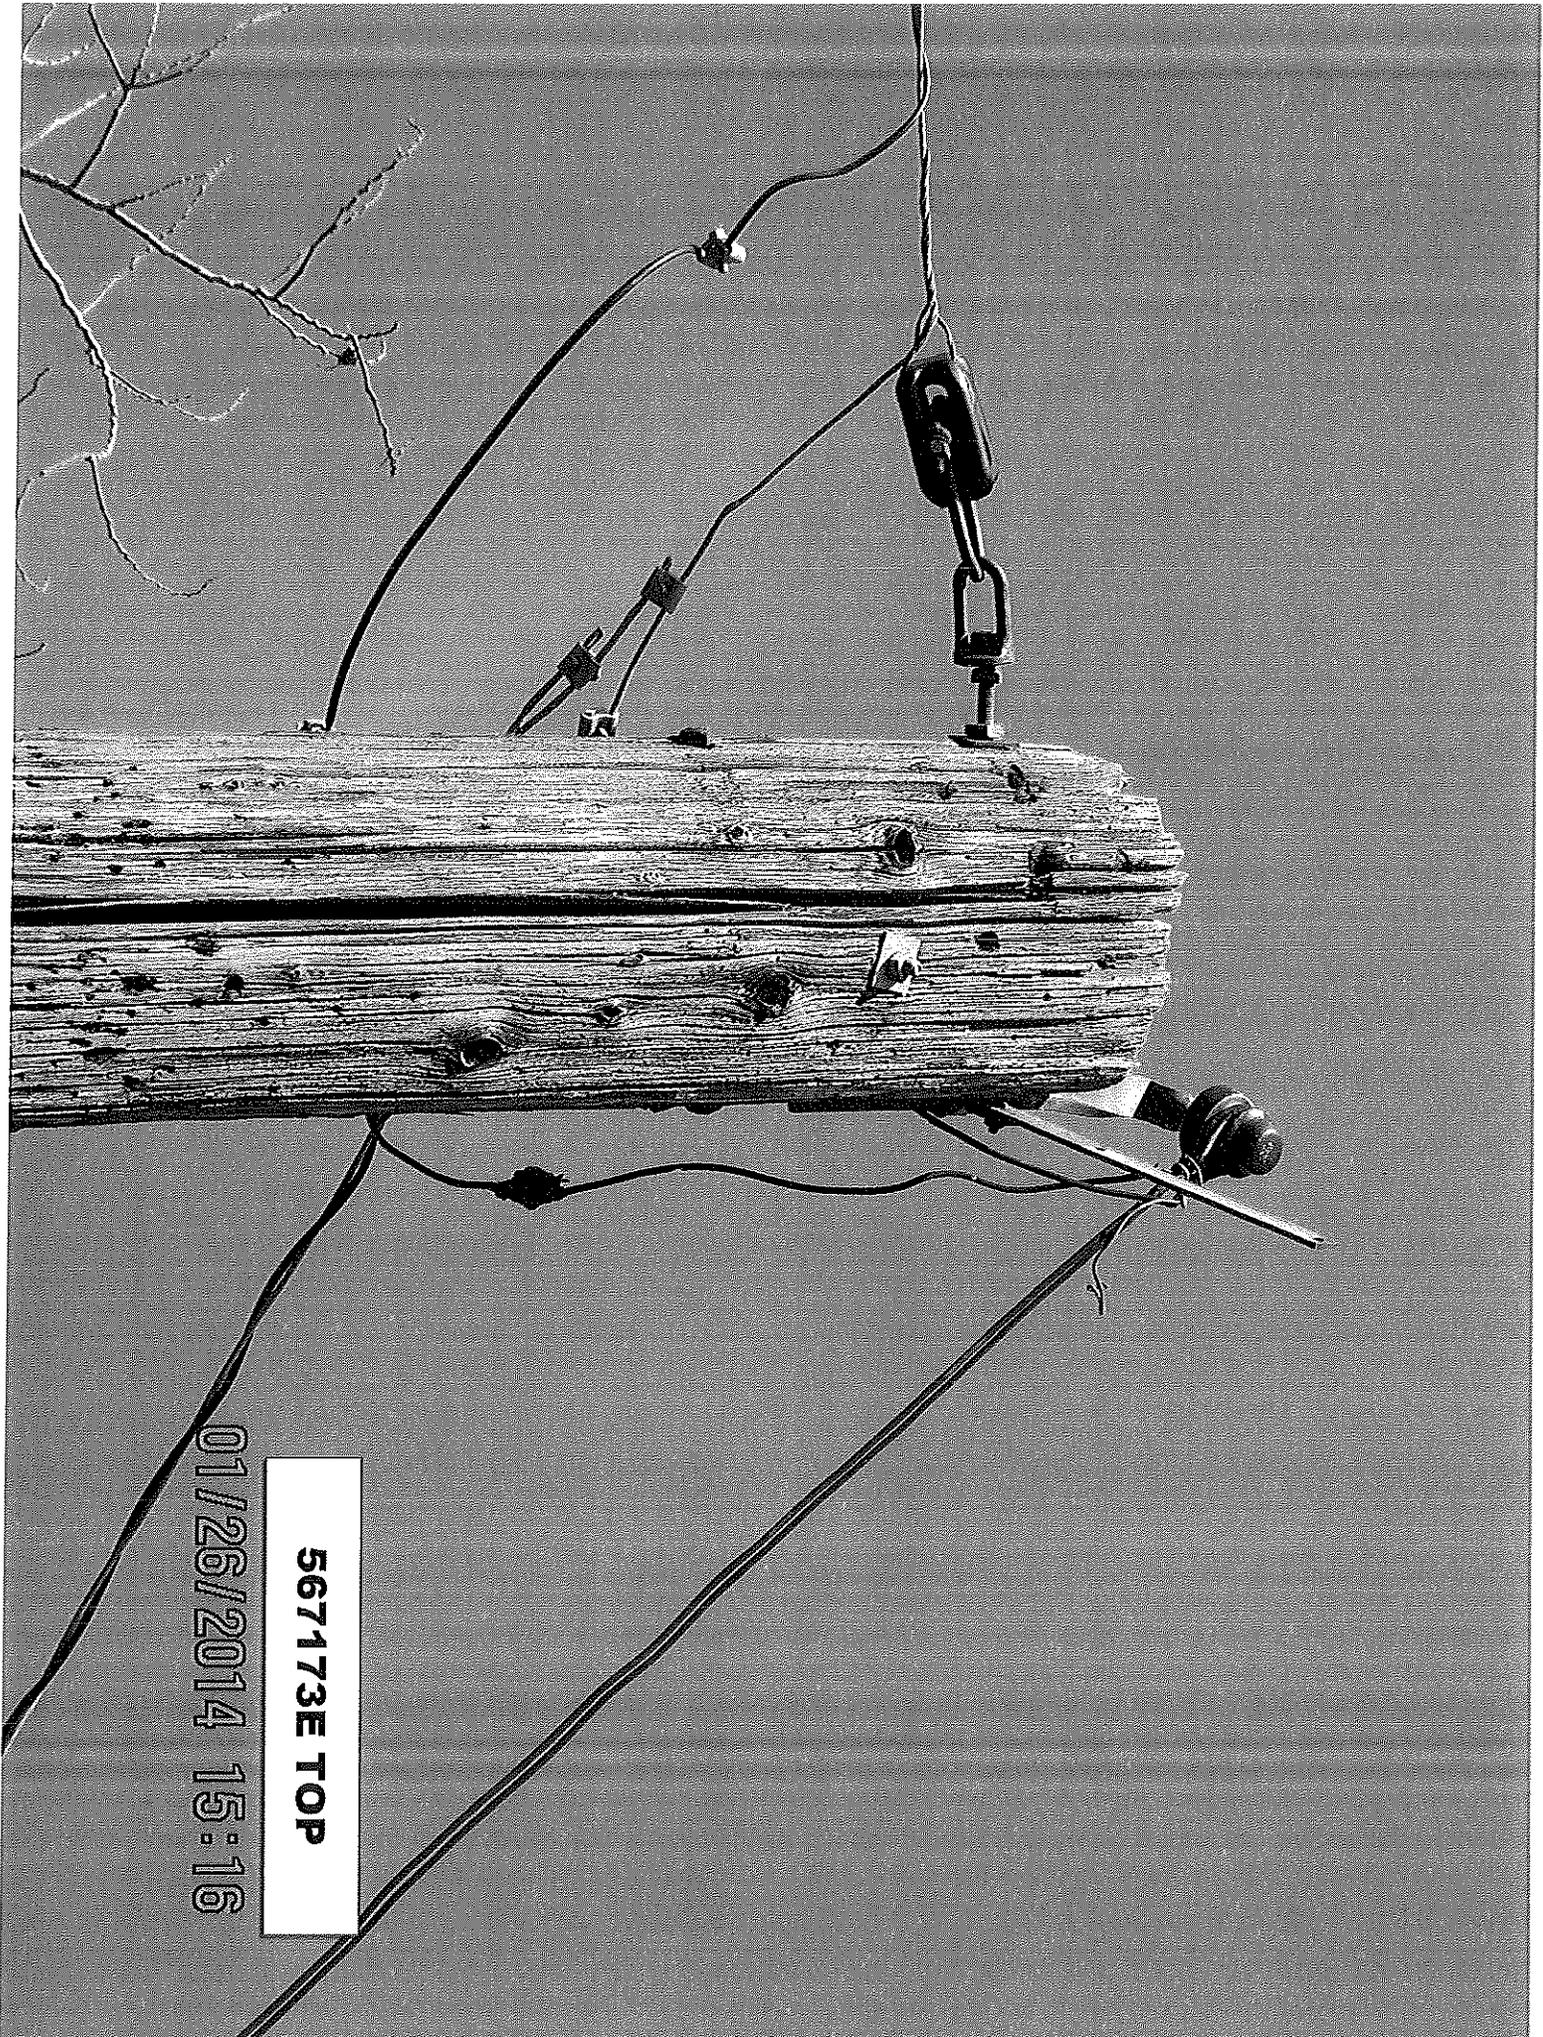

567173E TOP

01/26/2014 15:16

567173E L/S


01/26/2014 15:17



567173E L/E

01/26/2014 15:17




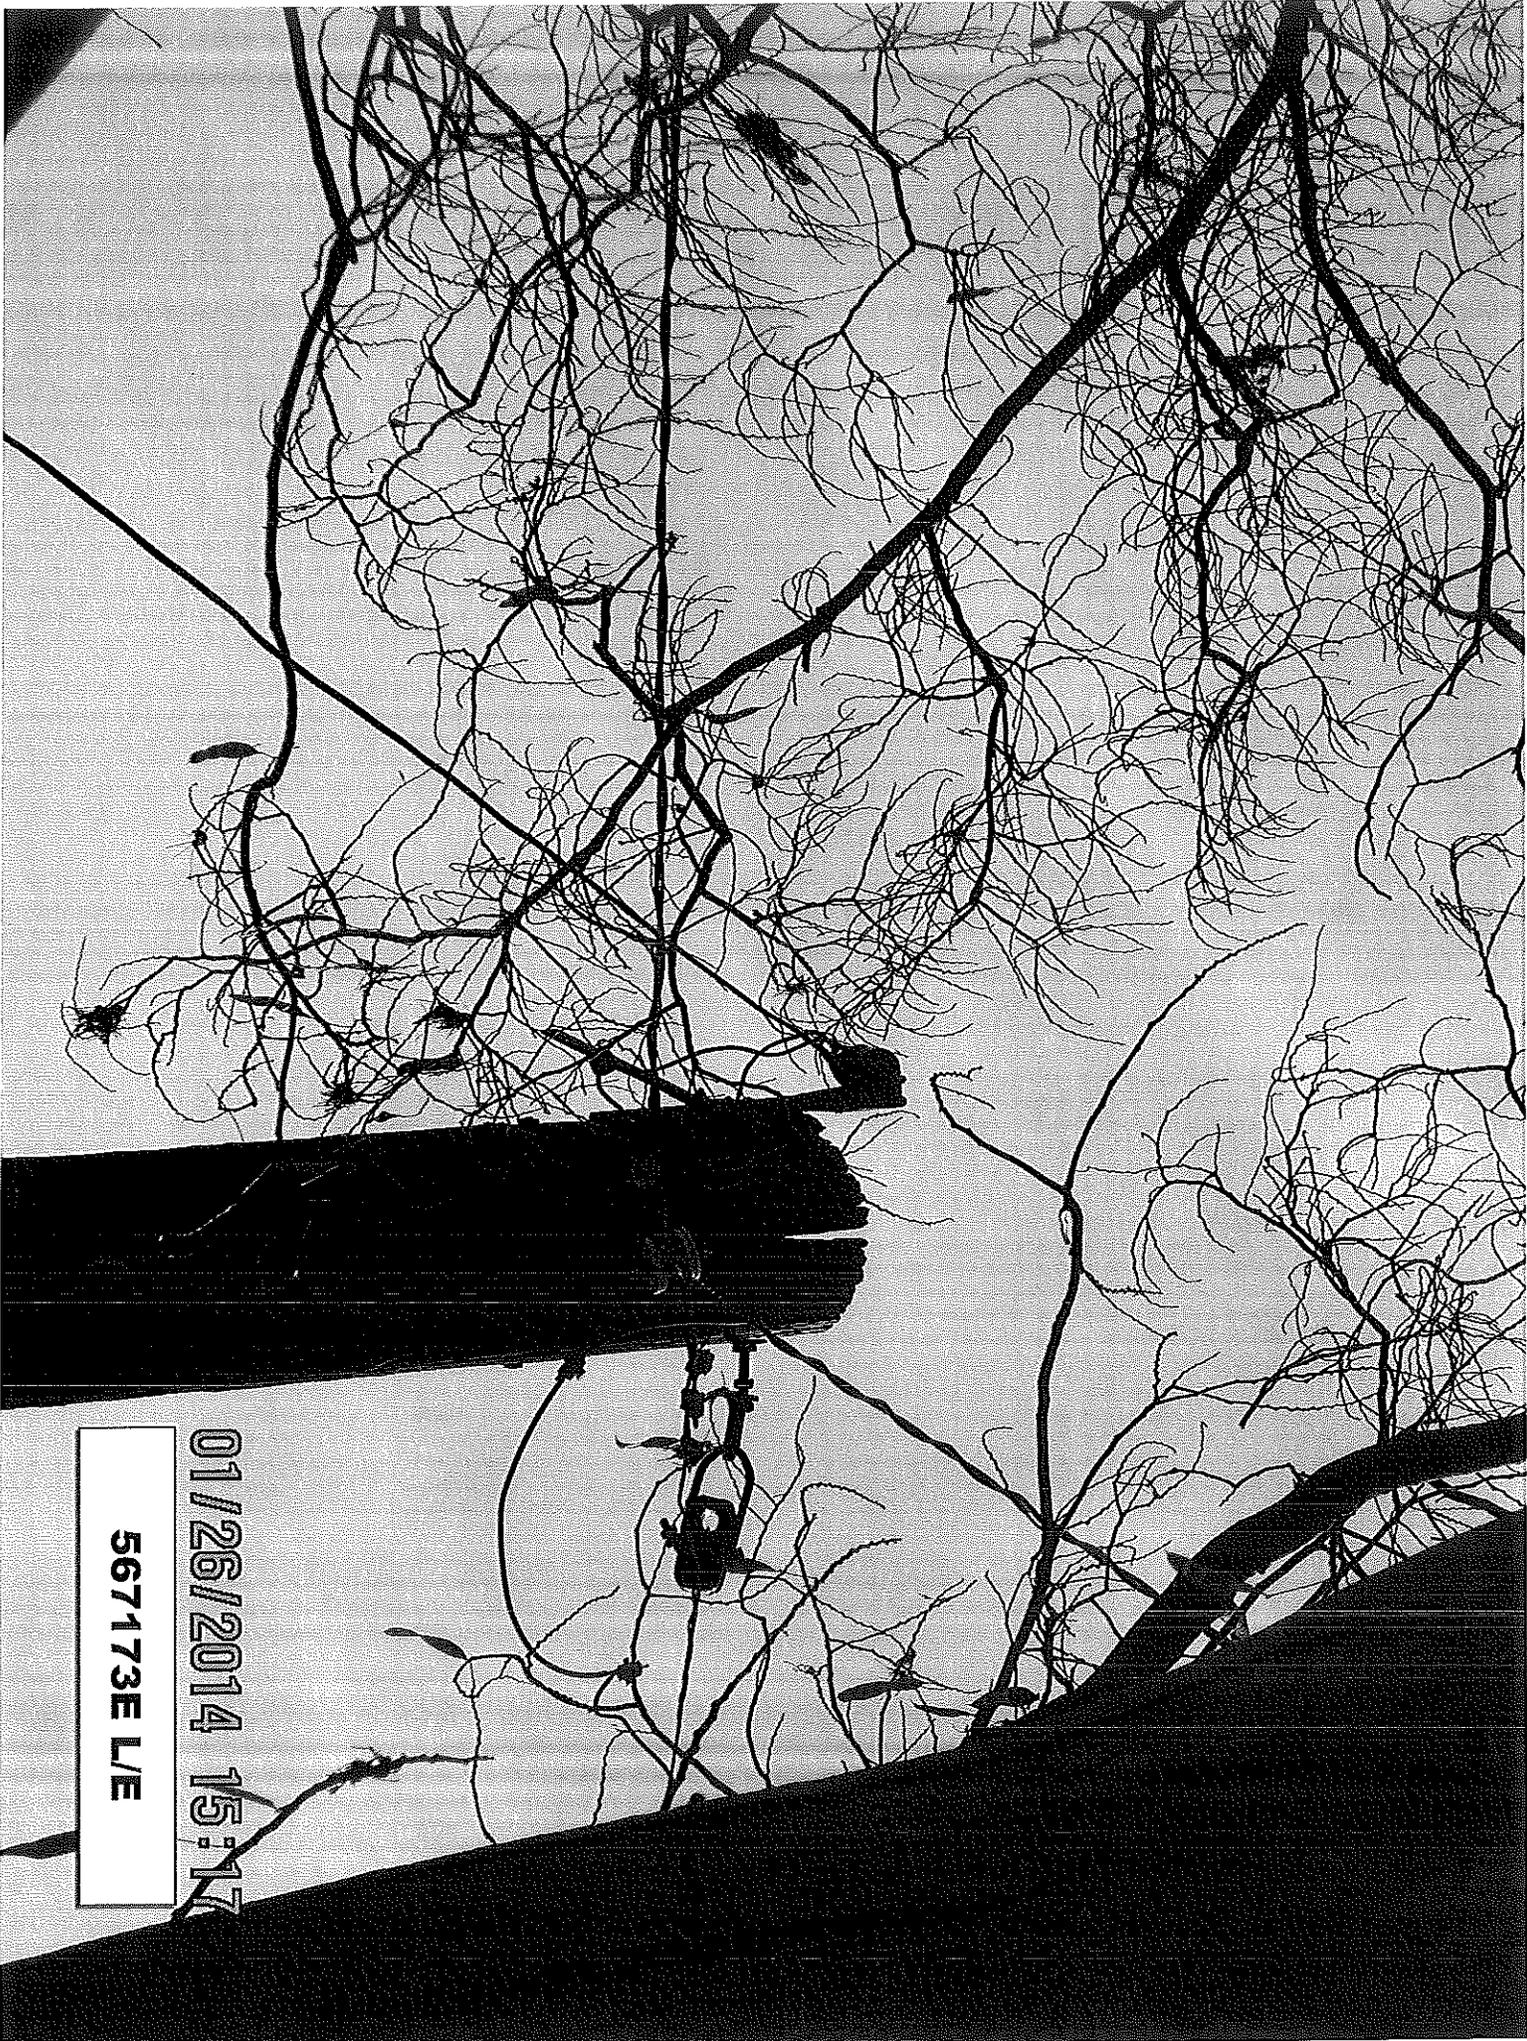

01/26/2014 15:17


567173E L/E

REV. APR-2010 C:\JUTCM-DWG01.DWG

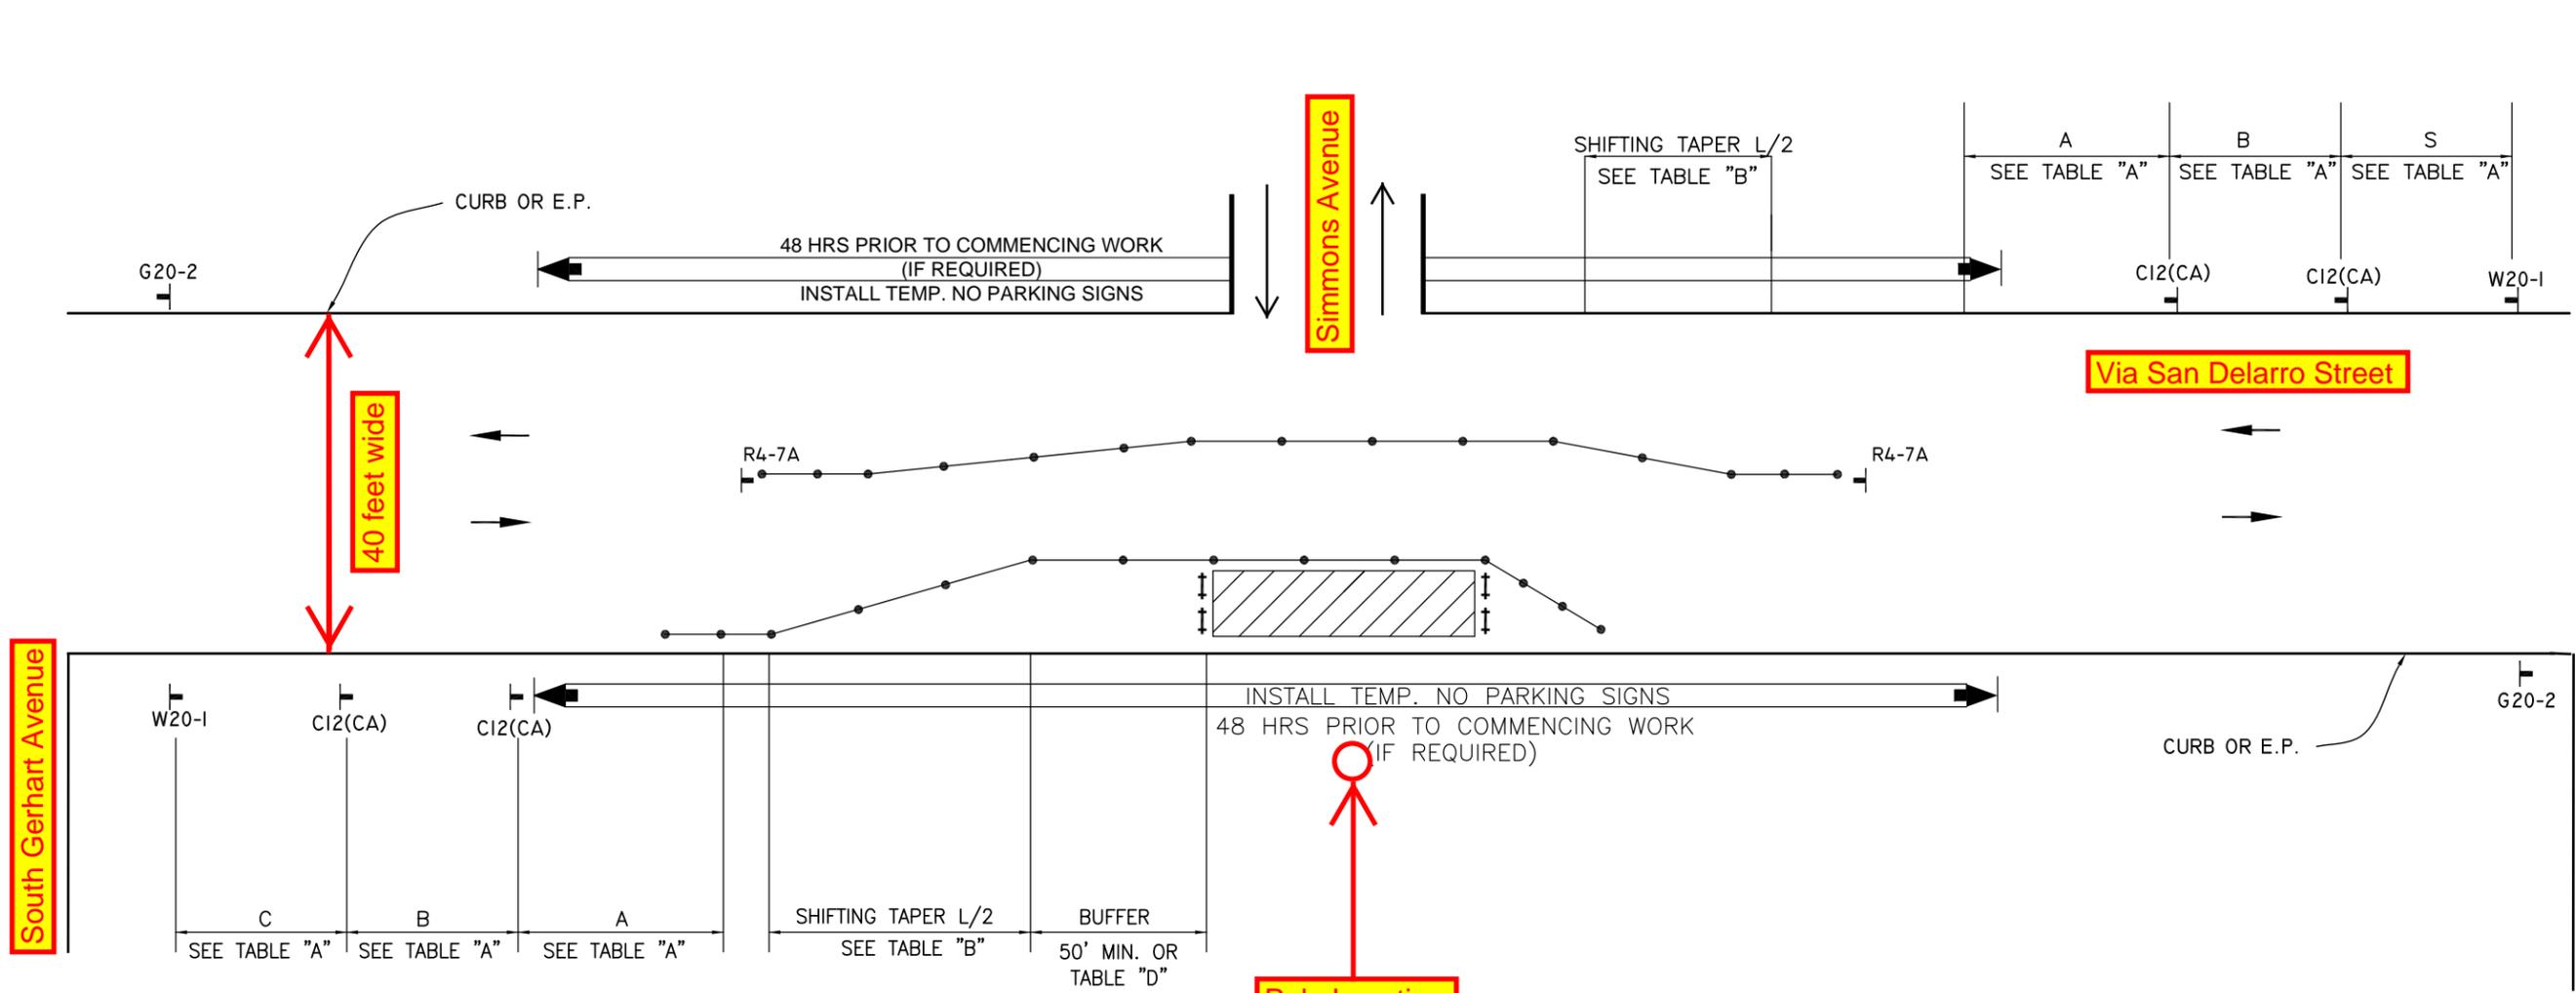

Pole is located 240 feet from South Gerhart Avenue.

Pole is located 860 feet from North Bradshaw Street.

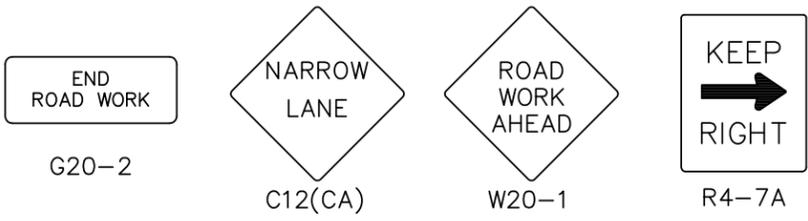

LEGEND

- TYPE III BARRICADE W/SIGN
- TYPE II BARRICADE W/O SIGN
- CHANNELIZING DEVICE
- TRAFFIC CONE WITH CLIP ON SIGN
- SIGN
- SIGNALIZED INTERSECTION
- ARROW PANEL (FLASHING ARROW) (WHERE REQUIRED)
- HIGH LEVEL WARNING DEVICE (FLAGTREE) (OPTIONAL)
- FLAGGER
- TANS TOW AWAY NO STOPPING 8 TO 5 (SHOW HOURS)
- TANSAT TOW AWAY NO STOPPING ANY TIME
- WORK ZONE (ACTIVITY AREA) LIMITS
- DIRECTION OF TRAFFIC (NOT PAVEMENT MARKING)
- ROADWAY DESIGNATION (A THROUGH D)



DATES OF TEMPORARY NO PARKING ZONE _____

5824 Via San Delarrio Street
TD769565 Pole 567173E

WORKSITE TRAFFIC CONTROL PLAN
 SIDE OF ROAD WORK
 TWO LANE TRAFFIC CONTROL
 WITHOUT CENTERLINE

DATE	SCALE
	NONE
	DRAWING NO. 1