


ROGERS 4KV % TERRACE SUB



VICINITY MAP

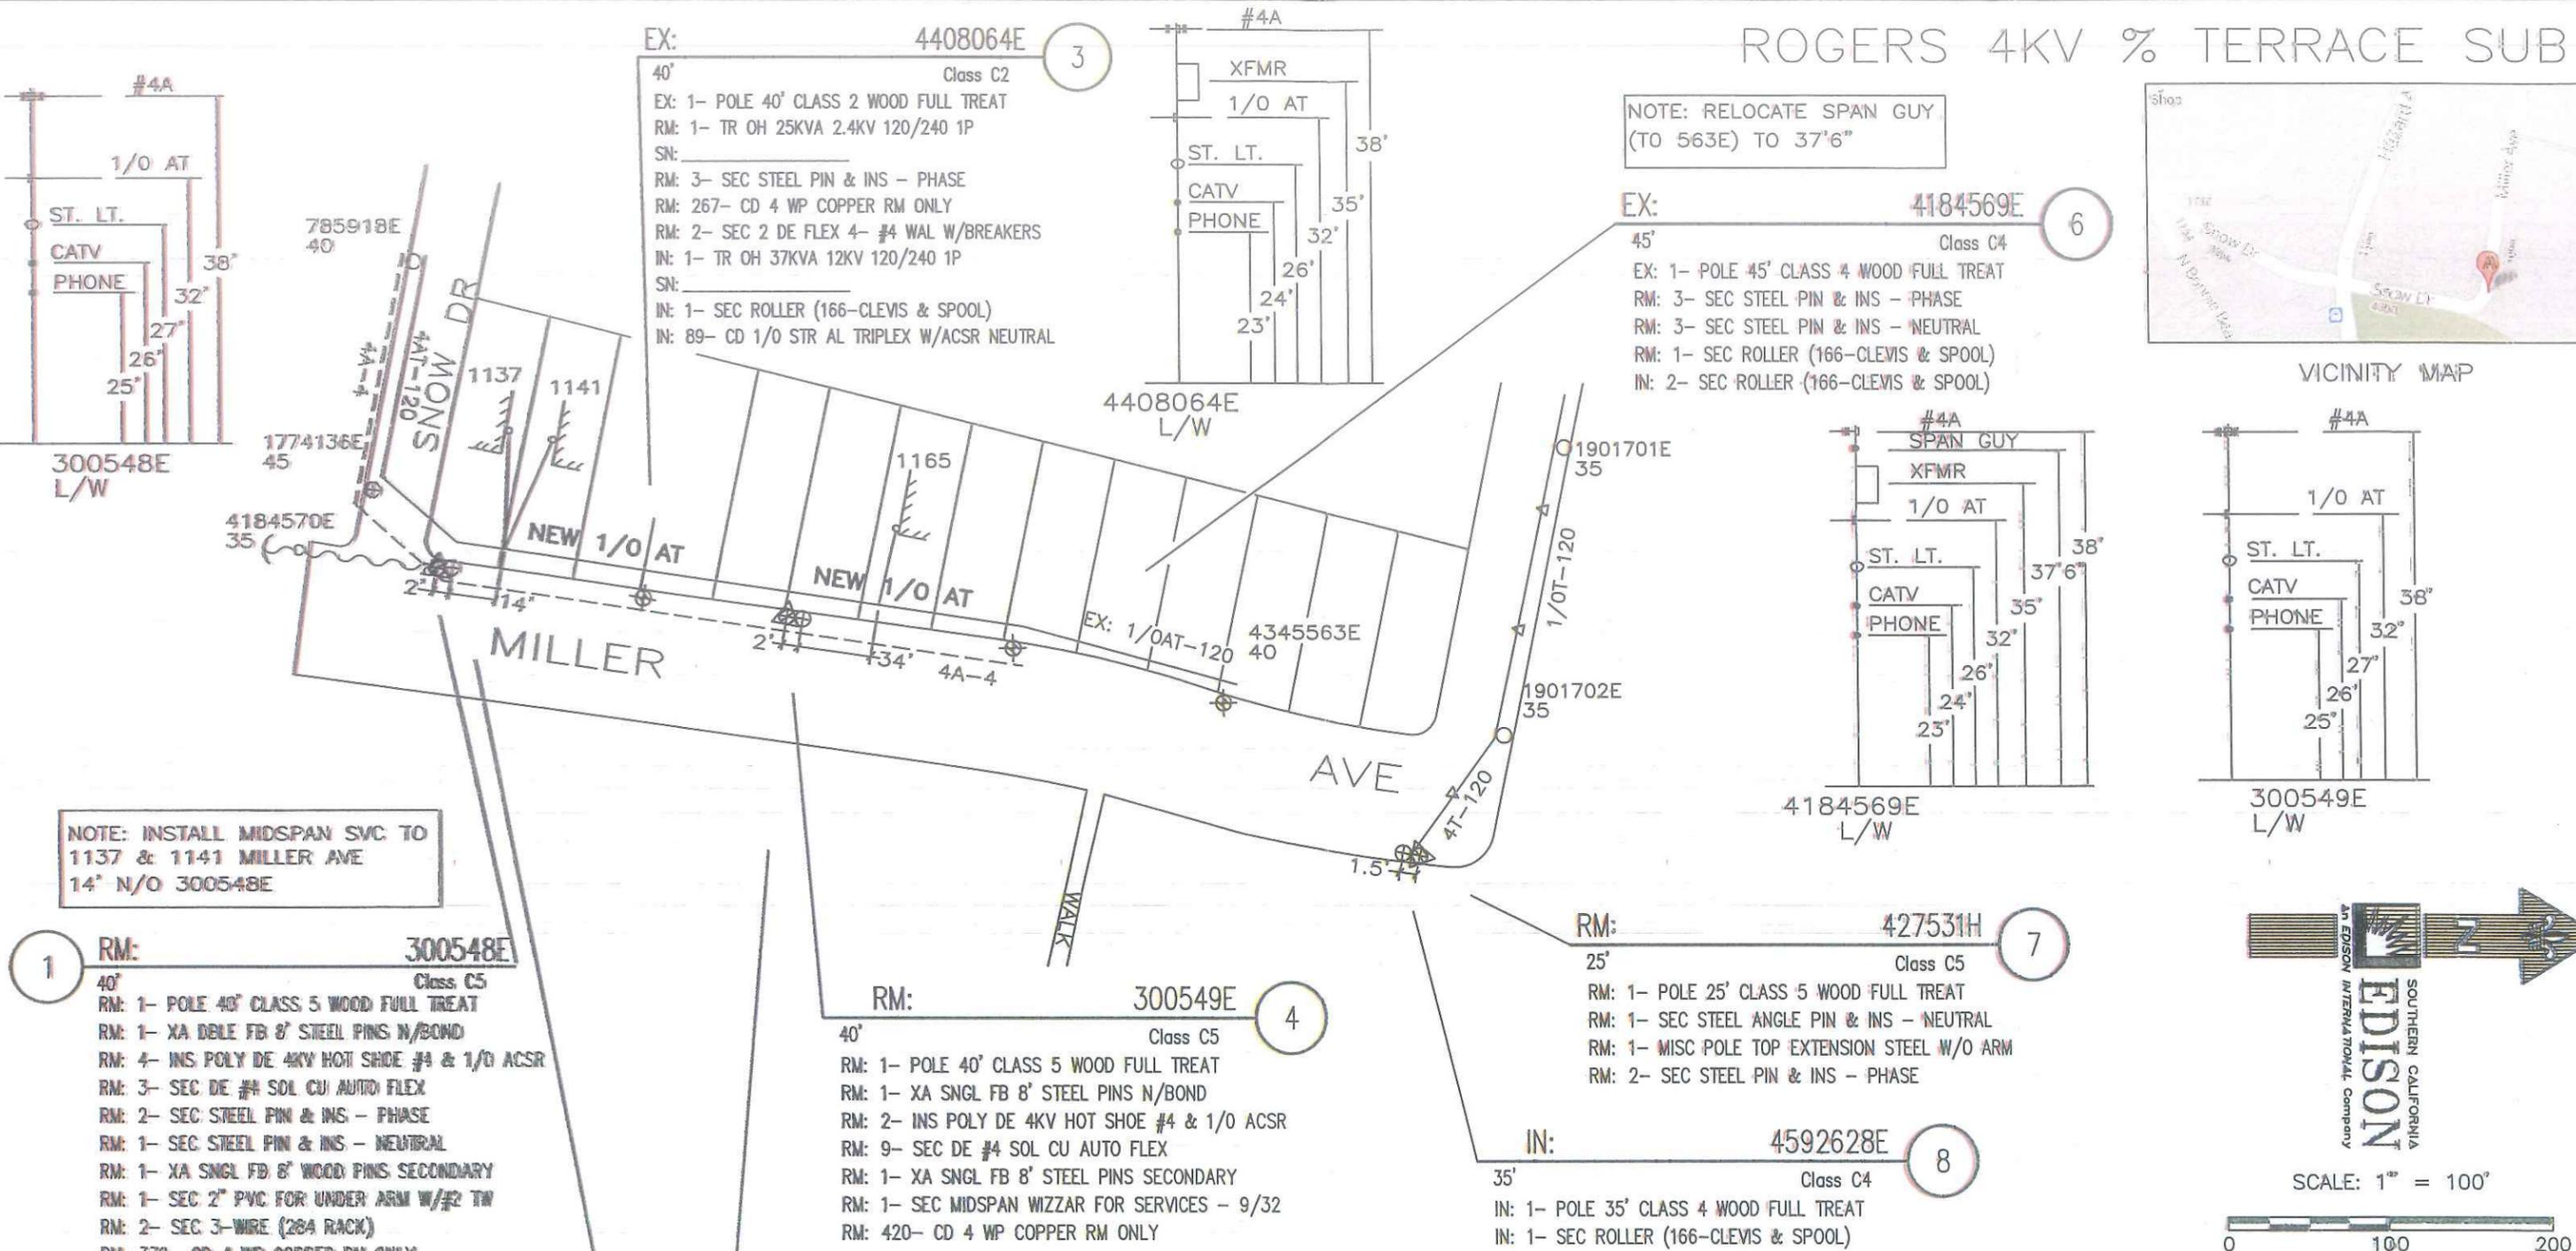

NOTE: RELOCATE SPAN GUY (TO 563E) TO 37'6"

NOTE: INSTALL MIDSPAN SVC TO 1137 & 1141 MILLER AVE 14' N/O 300548E

NOTE: INSTALL MIDSPAN SVC TO 1165 MILLER AVE 34' N/O 300549E

- 1** RM: 300548E Class C5
- RM: 1- POLE 40' CLASS 5 WOOD FULL TREAT
 - RM: 1- XA DBLE FB 8' STEEL PINS N/BOND
 - RM: 4- INS POLY DE 4KV HOT SHOE #4 & 1/0 ACSR
 - RM: 3- SEC DE #4 SOL CU AUTO FLEX
 - RM: 2- SEC STEEL PIN & INS - PHASE
 - RM: 1- SEC STEEL PIN & INS - NEUTRAL
 - RM: 1- XA SNGL FB 8' WOOD PINS SECONDARY
 - RM: 1- SEC 2" PVC FOR UNDER ARM W/2 TW
 - RM: 2- SEC 3-WIRE (284 RACK)
 - RM: 339- CD 4 WP COPPER RM ONLY
 - RM: 1- SEC MIDSPAN WIZZAR FOR SERVICES - 7/32


- 2** IN: 300548E Class C4
- HARD SET 2" NORTH
- IN: 1- POLE 45' CLASS 4 WOOD FULL TREAT
 - IN: 1- XA DBLE FB 8' STEEL PINS N/BOND
 - IN: 4- INS POLY DE 16KV HOT SHOE #4 & 1/0 ACSR
 - IN: 1- XA SNGL FB 8' STEEL PINS SECONDARY
 - IN: 1- SEC 2" PVC FOR UNDER ARM W/2 TW
 - IN: 1- SEC END ARM BACK W/166 ROLLER
 - IN: 1- SEC ROLLER (166-CLEVIS & SPOOL)
 - IN: 113- CD 1/0 STR AL TRIPLEX W/ACSR NEUTRAL

- RM: 300549E Class C5
- RM: 1- POLE 40' CLASS 5 WOOD FULL TREAT
 - RM: 1- XA SNGL FB 8' STEEL PINS N/BOND
 - RM: 2- INS POLY DE 4KV HOT SHOE #4 & 1/0 ACSR
 - RM: 9- SEC DE #4 SOL CU AUTO FLEX
 - RM: 1- XA SNGL FB 8' STEEL PINS SECONDARY
 - RM: 1- SEC MIDSPAN WIZZAR FOR SERVICES - 9/32
 - RM: 420- CD 4 WP COPPER RM ONLY

- 5** IN: 300549E Class C4
- HARD SET 2" NORTH
- IN: 1- POLE 45' CLASS 4 WOOD FULL TREAT
 - IN: 1- XA SNGL FB 8' STEEL PINS
 - IN: 2- INS POLY W/PIN 16KV CLMP #4-653 ACSR
 - IN: 2- SEC ROLLER (166-CLEVIS & SPOOL)
 - IN: 140- CD 1/0 STR AL TRIPLEX W/ACSR NEUTRAL

- RM: 427531H Class C5
- RM: 1- POLE 25' CLASS 5 WOOD FULL TREAT
 - RM: 1- SEC STEEL ANGLE PIN & INS - NEUTRAL
 - RM: 1- MISC POLE TOP EXTENSION STEEL W/O ARM
 - RM: 2- SEC STEEL PIN & INS - PHASE

- 8** IN: 4592628E Class C4
- IN: 1- POLE 35' CLASS 4 WOOD FULL TREAT
 - IN: 1- SEC ROLLER (166-CLEVIS & SPOOL)

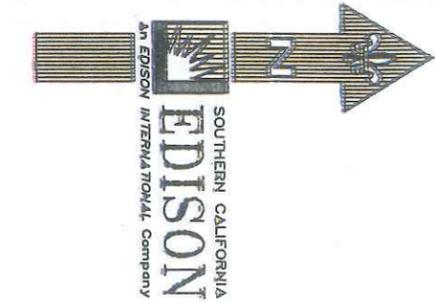

SCALE: 1" = 100'



DISTRICT 22 - MONTEBELLO		PROJ. MGR. JOHN T. RODRIGUEZ PHONE (909) 469-0219		PLANNER REX BURBAGE PHONE (909) 945-6722	
FOREMAN		TRUCK NO.	P/E	INVENTORY MAP NO. 130-4233-1	THOMAS GUIDE LA 635 E3, E4
CSD 140 Y N	BY-PASS CODE	EXISTING CHANGE TO	TLM CHECKED	%LOAD	J.P.A. NO. 405940668
PRODUCT/SAP NO. 822087-INFRA REP - DET POLE RELACE		PRODUCT/SAP NO.		PRODUCT/SAP NO.	
PROPOSED CONSTRUCTION (LOCATION) DET POLE REPLMNT - 300548E, 300549E 427531H, MILLER AV N/O SNOW EAST LOS ANGELES					
F	JC	03/14/14	RLB	10822	
P		03/13/14	RLB	W. EASLEY	10816
TYPE	APPROVED BY	DATE	CHECKED BY	DRAWN BY	PAX #
Southern California Edison Company					SHEET 1 OF 1
					JOB NO. 573906_0.01



1141 Miller Ave, Los Angeles, CA 90063, USA

Pole Location

3
0
0
5
4
8
E

TELEPHONE
1977
1000000000

TELEPHONE
1977
1000000000
MITC-FUNIE

TELEPHONE
1977
1000000000
2010



Snow Dr
4000 E

Miller Av
1000 W



