
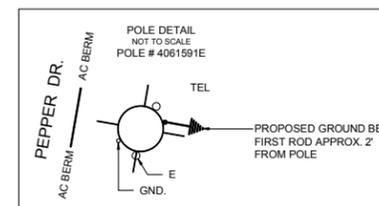
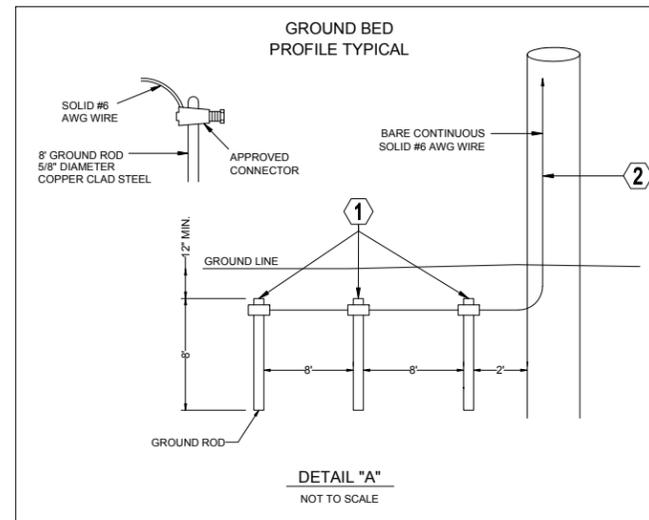


PLACEMENT DATA

- ① PL. 18 TR FT. # 6 GROUND WIRE
INSTALL 3 COPPER GROUND RODS
5/8" DIAMETER, 8' MINIMUM LENGTH
NO PM - PROTECTION PRECAUTION
R/C 22C
- ② PL. 32' OF BARE # 6 GROUND WIRE
AT POLE #4061591E
R/C 22C

CONSTRUCTION NOTE:
ALL EXCAVATION WORK WILL BE HAND DIG.
NO EXCAVATION WILL TAKE PLACE PRIOR TO
WORK SITE BEING MARKED BY USA

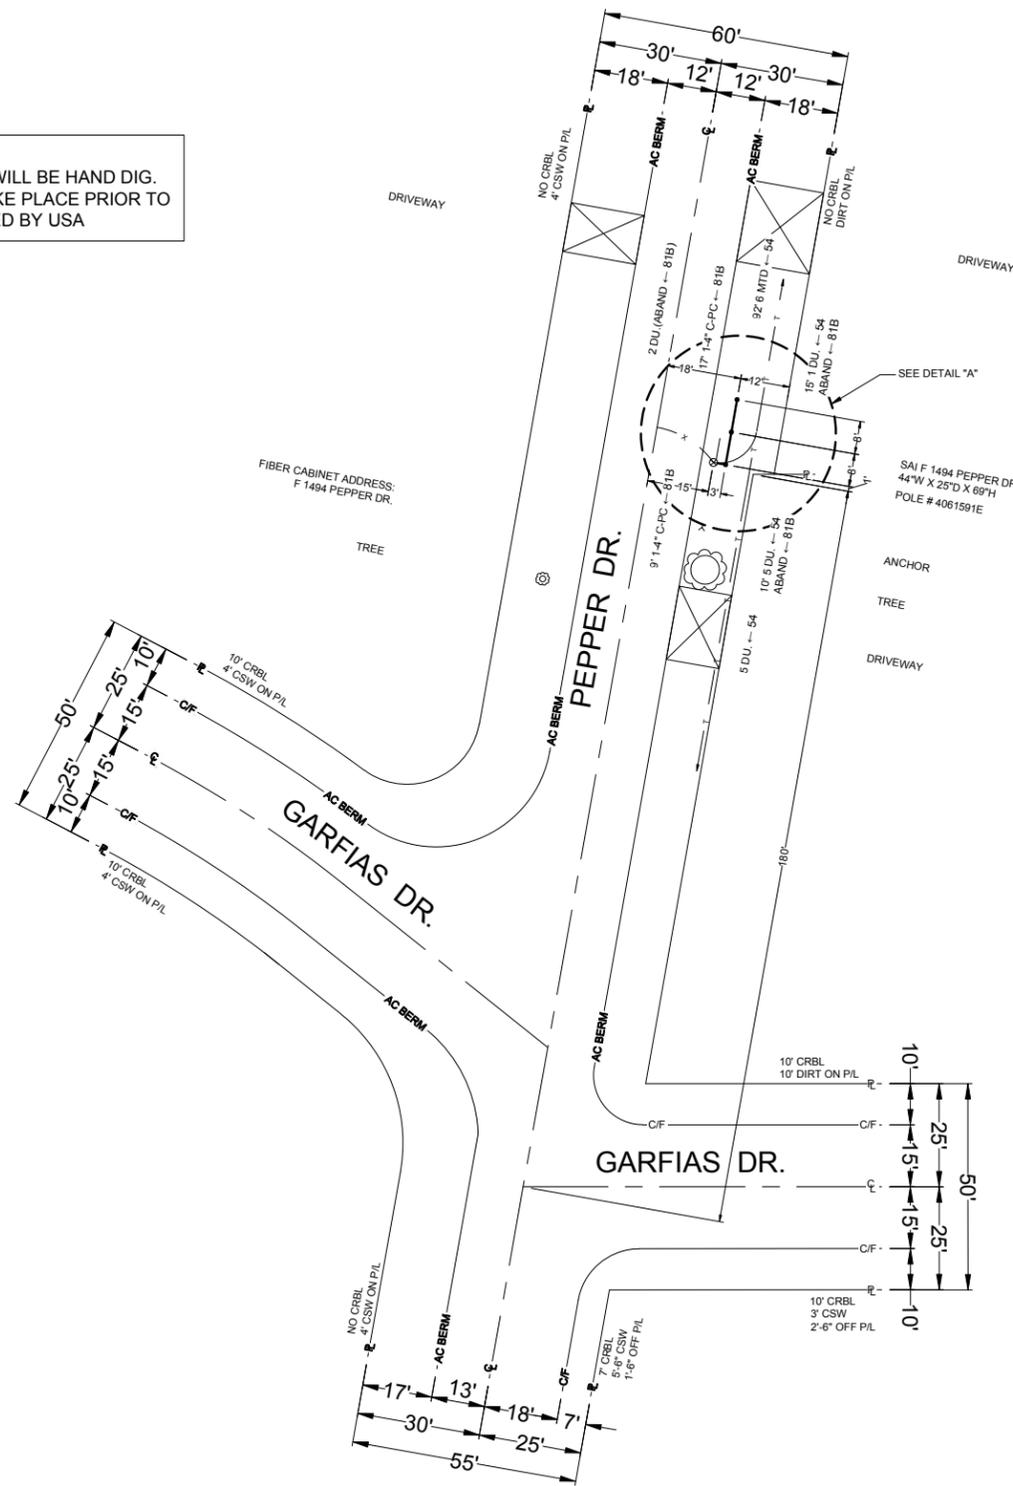

CONSTRUCTION REQUIREMENTS

1. MAINTAIN MINIMUM COVER OF 36" BELOW FLOW LINE.
2. VERIFY EXISTING SUBSTRUCTURES PRIOR TO EXCAVATION.
3. ALL 4" TO CONFORM TO PTS.-77 OR EQUIVALENT.
4. ALL 2" TO CONFORM TO PTS.-88 OR EQUIVALENT.
5. ALL BACKFILL TO BE SLURRY BACKFILL.
6. DO NOT BACKFILL OVER ANY TELEPHONE BURIED SPLICE LOCATIONS UNTIL AUTHORIZED BY TELEPHONE COMPANY INSPECTOR.
7. PLACE # 6 TINNED GROUND WIRE AT BONDING POINTS. (SEE BONDING DETAIL)
8. PLACE PULL ROPE IN NEW CONDUIT.
9. DO NOT CUT CURB & GUTTER.
10. ALL SURFACES AND LANDSCAPES WHICH HAVE BEEN REMOVED OR DAMAGED IN THE COURSE OF CONSTRUCTION SHALL BE RECONSTRUCTED OR REPLACED TO AT LEAST EQUAL OR BETTER THAN THE PREVIOUS OR ADJACENT SURFACE.
11. ALL TRAFFIC CONTROL TO BE IN ACCORDANCE WITH THE CALIFORNIA MANUAL ON UNIFORM TRAFFIC CONTROL DEVICES (MUTCD) LATEST EDITION.
12. PER AT&T GUIDELINES, ALL HANDHOLES, SPLICE BOXES, AND MANHOLES TO BE PURCHASED FROM EITHER NEWBASE OR UTILITY VAULT.

THIS PROJECT REQUIRES EXCAVATION. CONSTRUCTION WILL UTILIZE AND IMPLEMENT ALL BEST MANAGEMENT PRACTICES (BMPs) AS REQUIRED TO ENSURE COMPLIANCE WITH AT&T POLICY LETTER ISSUE FEBRUARY 21, 2003 AND REVISED IN OCTOBER 2005 BY ENVIRONMENTAL MANAGEMENT CONCERNING STORM WATER PERMITTING AND STORM WATER POLLUTION PREVENTION PLANS (SWPPP's) AND IN ACCORDANCE WITH THE CLEAN WATER ACT (1972) AND EPA REGULATIONS PUBLISHED IN 1990 AS MODIFIED BY THE PHASE II RULE IN 1999.

LOCATION: PEPPER DR. E/S OF STREET, 181' NO CL OF GARFIAS DR.

DESCRIPTION: PLACE GROUND BED & 32' OF BARE # 6 GROUND WIRE AT POLE # 4061591E.

BACKFILL SHALL BE PER COUNTY OF LOS ANGELES STANDARDS.

STREET TYPE	SOIL CLASS	PROPOSED BACKFILL
MAJOR	N/A	N/A
SECONDARY	N/A	N/A
LOCAL	N/A	N/A
ALLEY	N/A	N/A

CONDUIT RECORD: K107C239
PEPPER DRIVE
NEW YORK DR. TO GARFIAS

SUB MAP #: N/A

STREET NAME: N/A

MATERIAL: N/A

LINEAR FEET: N/A



EXCAVATION DATA

CITY OF: LOS ANGELES COUNTY
PLACING: GROUND BED & 32' OF BARE # 6 GROUND WIRE

EXCAVATION IN CONCRETE SIDEWALK	
EXCAVATION IN ASPHALT STREET	
EXCAVATION IN ASPHALT ALLEY	
EXCAVATION IN DIRT	18' X 1' = 18 SQ FT
EXCAVATION IN CONCRETE SIDEWALK	

TOTAL EXCAVATION: 18 SQ FT
NUMBER OF CUTS: 1

DATE	ATTID	DESIGNED BY
01/26/15	AFL / RVM	DAWN HOLTZMAN
		TELEPHONE NUMBER: 818-778-2404
		EMAIL ADDRESS: DH7852@ATT.COM
		FACILITY ENGINEER: LINDA KUE
1/29/14	DH7852	TELEPHONE NUMBER: 949-204-3317
		SECTION: K1-07
		CENTRAL OFFICE: PASADENA-LAKE

SCALE: 1" = 20'
THISSANS ISSUE: 566-D1
PROJECT NUMBER: A002GJ1

FILENAME: K107 A002JG1.dwg
DRAWING: 1/4

AFL Telecommunications
170 RIDGEVIEW CIRCLE
DUNCAN, SC 29334