



600 E. GREEN ST., ROOM # 300
PASADENA, CA, 91101-2020



CONSTRUCTION REQUIREMENTS

1. MAINTAIN MINIMUM COVER OF 36" BELOW FLOW LINE.
2. VERIFY EXISTING SUBSTRUCTURES PRIOR TO EXCAVATION.
3. ALL 4" TO CONFORM TO PTS.-77 OR EQUIVALENT.
4. ALL 2" TO CONFORM TO PTS.-66 OR EQUIVALENT.
5. ALL BACKFILL TO BE SAND 12" BELOW AND 6" ABOVE.
6. DO NOT BACKFILL OVER ANY TELEPHONE BURIED SPLICE LOCATIONS UNTIL AUTHORIZED BY TELEPHONE COMPANY INSPECTOR.
7. PLACE # 6 TINNED GROUND WIRE AT BONDING POINTS. (SEE BONDING DETAIL)
8. PLACE PULL ROPE IN NEW CONDUIT.
9. DO NOT CUT CURB & GUTTER
10. ALL SURFACES AND LANDSCAPES WHICH HAVE BEEN REMOVED OR DAMAGED IN THE COURSE OF CONSTRUCTION SHALL BE RECONSTRUCTED OR REPLACED TO AT LEAST EQUAL OR BETTER THAN THE PREVIOUS OR ADJACENT SURFACE.
11. ALL TRAFFIC CONTROL TO BE IN ACCORDANCE WITH THE CALIFORNIA MANUAL ON UNIFORM TRAFFIC CONTROL DEVICES (MUTCD) LATEST EDITION.
12. PER AT&T GUIDELINES, ALL HANDHOLES, SPLICE BOXES, AND MANHOLES TO BE PURCHASED FROM EITHER NEWBASE OR UTILITY VAULT.

THIS PROJECT REQUIRES EXCAVATION. CONSTRUCTION WILL UTILIZE AND IMPLEMENT ALL BEST MANAGEMENT PRACTICES (BMPs) AS REQUIRED TO ENSURE COMPLIANCE WITH AT&T POLICY LETTER ISSUE FEBRUARY 21, 2003 AND REVISED IN OCTOBER 2005 BY ENVIRONMENTAL MANAGEMENT CONCERNING STORM WATER PERMITTING AND STORM WATER POLLUTION PREVENTION PLANS (SWPPP's) AND IN ACCORDANCE WITH THE CLEAN WATER ACT (1972) AND EPA REGULATIONS PUBLISHED IN 1990 AS MODIFIED BY THE PHASE II RULE IN 1999.

LOCATION: CROSBY ST., N/S OF STREET, 110' W/O CL OF N. LINCOLN AVE.

DESCRIPTION: PLACE GROUND BED AND 32' OF BARE #6 GROUND WIRE AT POLE # 1197075E.

BACKFILL SHALL BE PER COUNTY OF LOS ANGELES STANDARDS.

STREET TYPE	SOIL CLASS	PROPOSED BACKFILL
MAJOR	N/A	N/A
SECONDARY	N/A	N/A
LOCAL	N/A	N/A
ALLEY	N/A	N/A

CONDUIT RECORD: K107C161-1 LINCOLN AV ALVEY ST TO STONEHURST DR	
SUB MAP # N/A	
STREET NAME N/A	
MATERIAL N/A	
LINEAR FEET N/A	

EXCAVATION DATA

CITY OF: LOS ANGELES COUNTY
PLACING: GROUND BED AND 32' OF BARE #6 GROUND WIRE

EXCAVATION IN
EXCAVATION IN CONCRETE SIDEWALK
EXCAVATION IN ASPHALT STREET
EXCAVATION IN DIRT 18' X 1' = 18 SQ FT
EXCAVATION IN DIRT

TOTAL EXCAVATION: 18 SQ FT
NUMBER OF CUTS: 1

DATE	ATTID	DESIGNER
11/10/14	AFL / SL	AMANDO VEGA
11/17/14	av238s	626-817-4232
		EMAIL ADDRESS: av238s@att.com
		FACILITY ENGINEER: LINDA KUE
		TELEPHONE NUMBER: 949-204-3317
		PROJECT: K1-07
		CENTRAL OFFICE: PASADENA-LAKE




SCALE: 1" = 20'
THOMAS GUIDE: 535-G6
PROJECT NUMBER: A0011X0 REL 2

FILENAME: K107 A0011X0 REL 2.dwg
DRAWING: 1/2

PLACEMENT DATA

1. PL. 18 TR FT. # 6 GROUND WIRE
INSTALL 3 COPPER GROUND RODS
5/8" DIAMETER, 8' MINIMUM LENGTH
NO PM - PROTECTION PRECAUTION
R/C 22C

2. PL. 32' OF BARE # 6 GROUND WIRE
R/C 22C

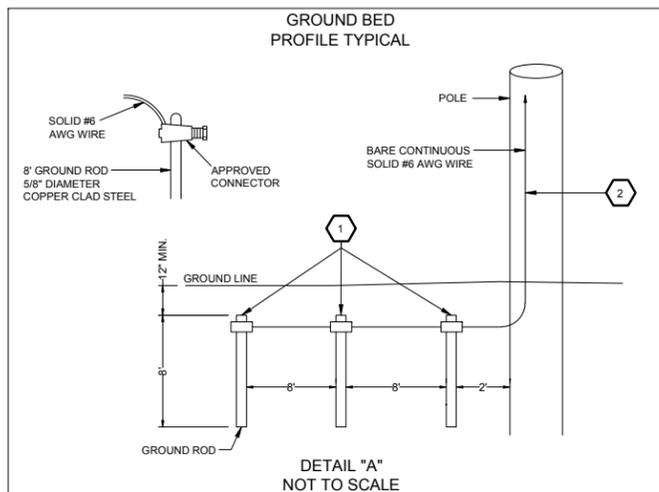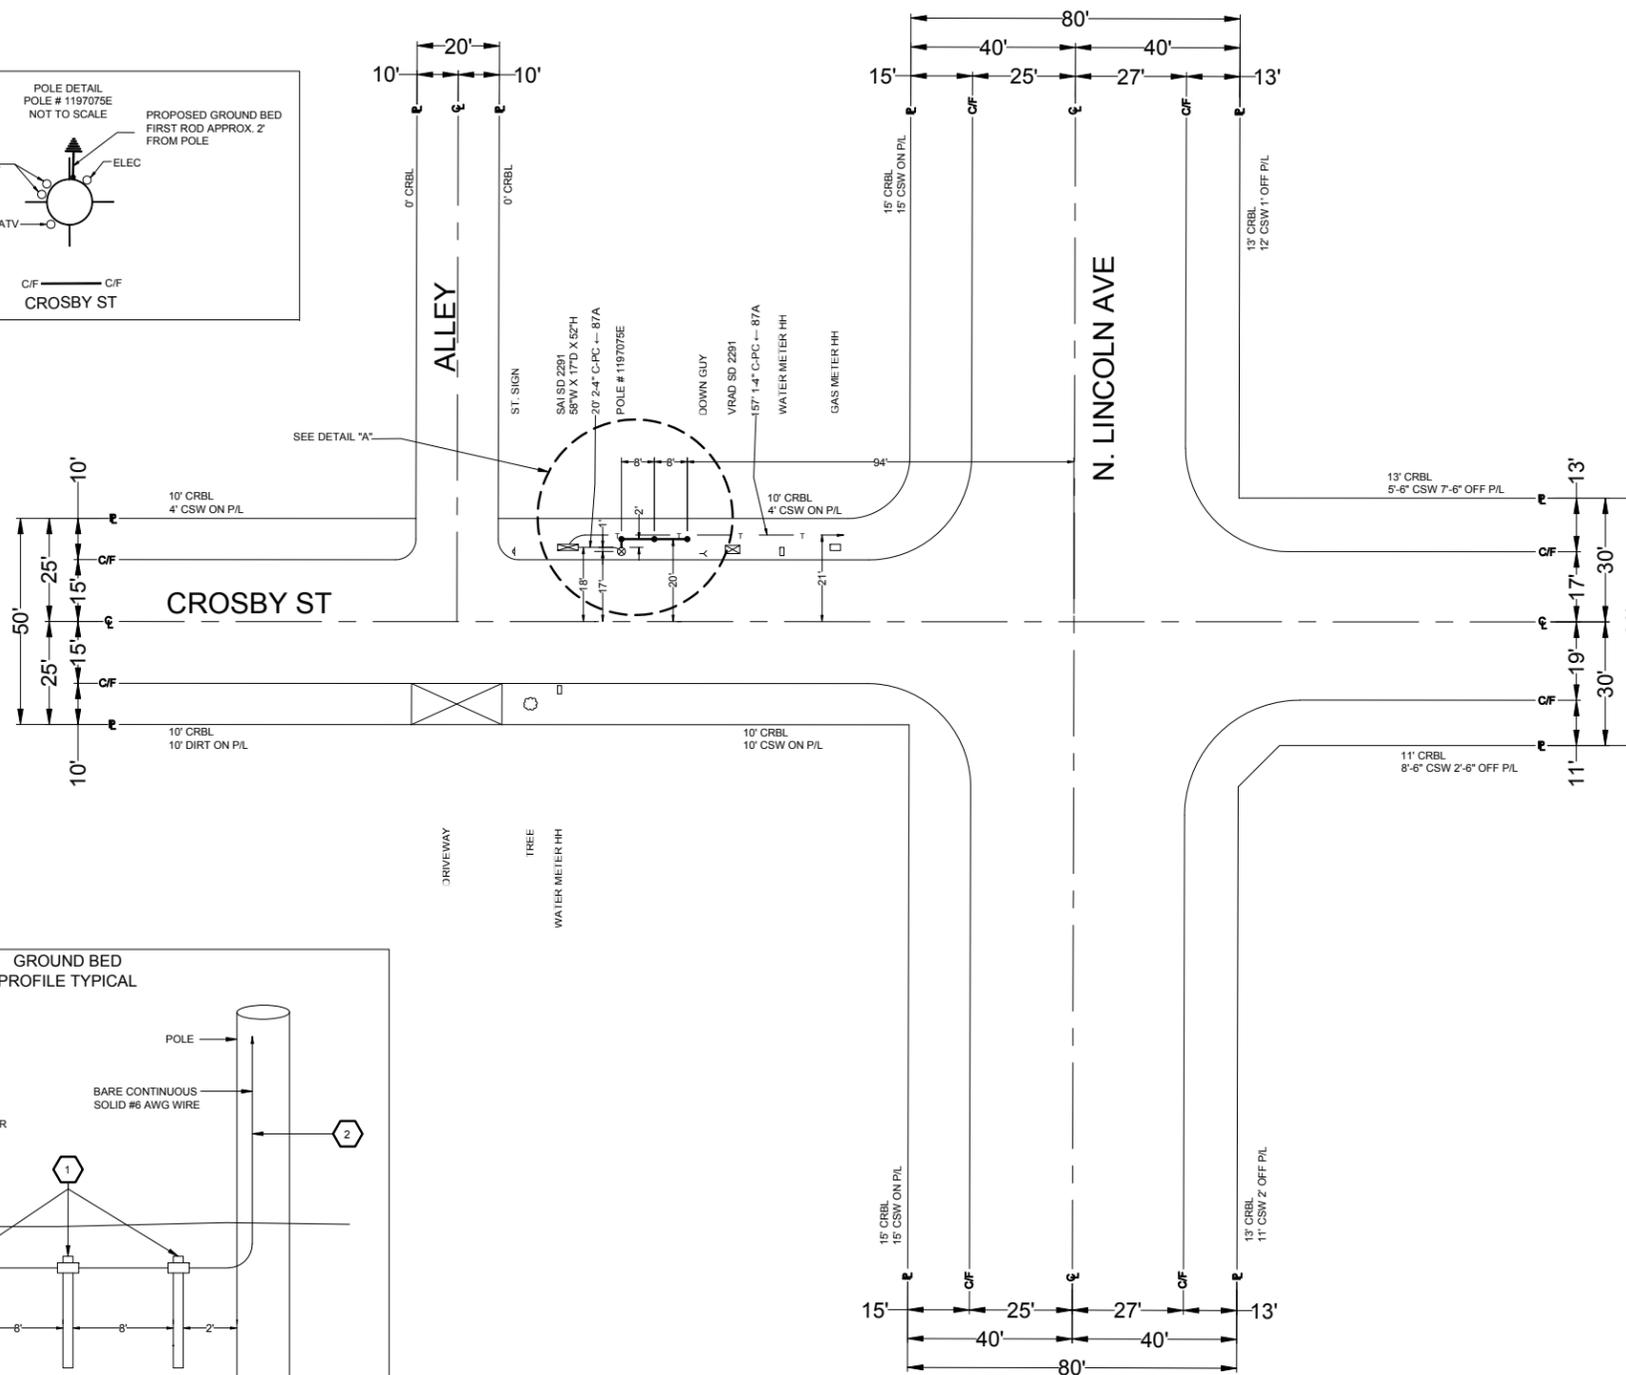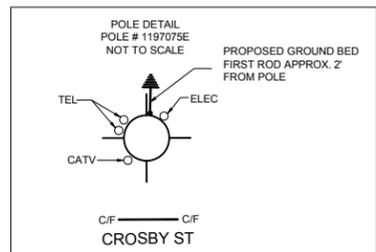

CONSTRUCTION NOTE:
ALL EXCAVATION WORK WILL BE HAND DIG.
NO EXCAVATION WILL TAKE PLACE PRIOR TO
WORK SITE BEING MARKED BY "USA".

AFL Telecommunications
170 RIDGEBVIEW CIRCLE
DUNGAN, SD 29334