


MANHOLES 31783 AND 195

LEGEND:

	= WORK AREA		= PORTABLE FLASHING BEACON
	= TRAFFIC CONE		= EXISTING DRIVEWAY
	= HIGH LEVEL WARNING DEVICE		= TYPE II BARRICADE
	= PORTABLE SIGN		= EXISTING RED CURB
	= EXISTING SIGN		= DOUBLE YELLOW LANE LINES
	= TYPE III BARRICADES		= EXISTING STRIPING
	= TYPE III BARRICADES W/SIGN		= SIGNALIZED INTERSECTION
	= FLASHING ARROW BOARD		= EXISTING LANE FLOW DIRECTION
	= FLAGMAN		= POST TEMPORARY TOW AWAY NO STOPPING SIGNS
			= DIRECTION OF TRAFFIC FLOW

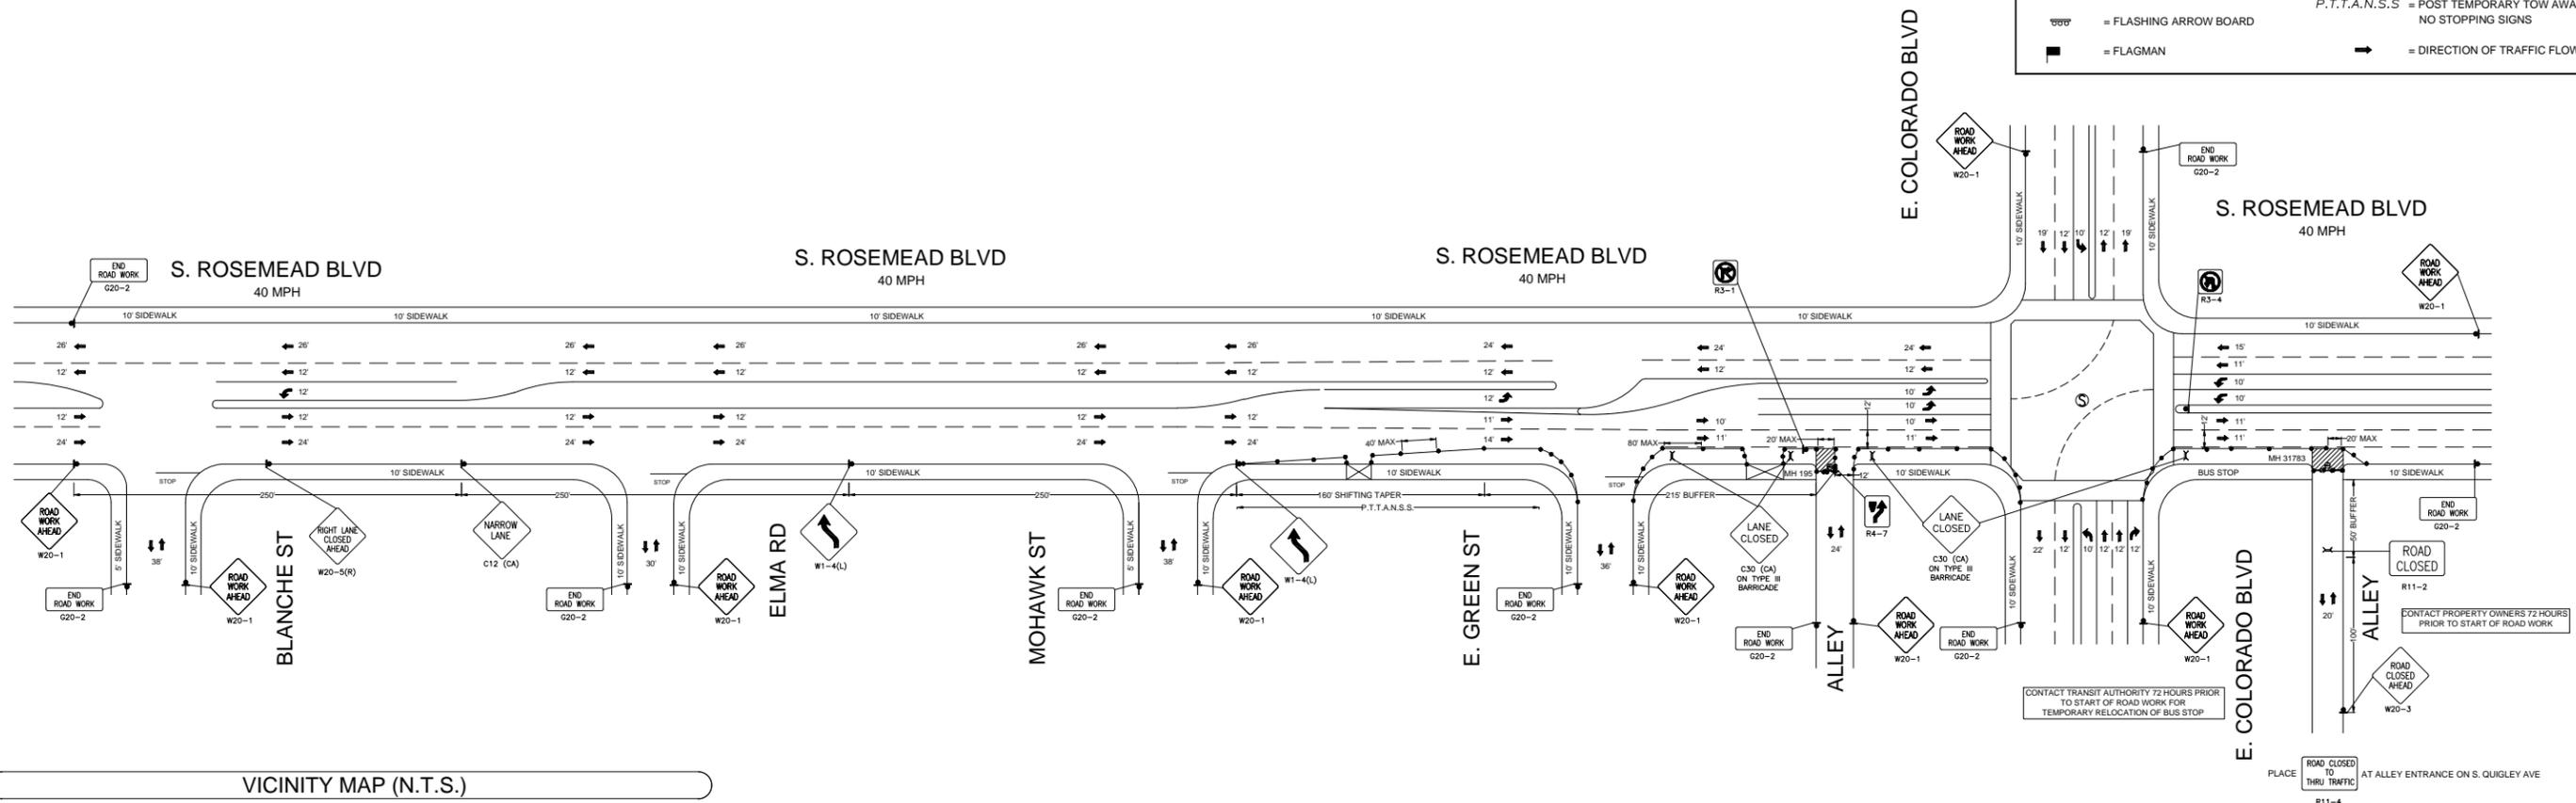

TRAFFIC CONTROL PLAN GENERAL NOTES

- ALL WORK AND MATERIALS DOES COMPLY WITH THE CALIFORNIA MANUAL ON UNIFORM TRAFFIC CONTROL DEVICES (MUTCD) LATEST EDITION.
- ALL STRIPING AND MARKINGS DOES CONFORM TO THE STATE OF CALIFORNIA STANDARD PLANS AND SPECIFICATIONS, INCLUDING STANDARD PLAN A-20, DETAILS.
- THE CONTRACTOR SHALL PROVIDE FOR ACCESS TO ALL ADJACENT PROPERTIES, AND DRIVEWAYS AT ALL TIMES.
- FLASHING YELLOW BEACONS, TYPE 'B', SHALL BE USED ON ALL W20-1 SIGNS AND ON ALL TYPE III BARRICADES GUARDING THE WORK AREA OVERNIGHT.
- ALL SIGNS SHALL BE REFLECTORIZED AND STANDARD SIZE.
- ALL TUBULAR DELINEATORS AND CONES SHALL BE 28" MINIMUM HEIGHT, REFLECTORIZED AND MAINTAINED ERECT IN THE INDICATED POSITION AT ALL TIMES, AND SHALL BE REPAIRED, REPLACED, OR CLEANED AS NECESSARY TO PRESERVE THEIR APPEARANCE AND CONTINUITY, AND SHALL INCLUDE A 12" HIGH-INTENSITY REFLECTORIZED SLEEVE, IF USED DURING NIGHT-TIME HOURS.
- THE CONTRACTOR SHALL MAINTAIN, ON A CONTINUOUS BASIS, ALL SIGNS, DELINEATORS, BARRICADES, ETC., TO ENSURE PROPER FLOW AND SAFETY OF TRAFFIC DURING CONSTRUCTION.
- THE CONTRACTOR SHALL HAVE ALL SIGNS, DELINEATORS, BARRICADES, ETC., PROPERLY INSTALLED PRIOR TO COMMENCING CONSTRUCTION.
- CONSTRUCTION OPERATIONS SHALL BE CONDUCTED IN SUCH A MANNER AS TO CAUSE AS LITTLE INCONVENIENCE AS POSSIBLE TO ADJUTING PROPERTY OWNERS.
- ADDITIONAL TRAFFIC CONTROLS, TRAFFIC SIGNS, OR BARRICADING MAY BE REQUIRED IN THE FIELD. THE CONTRACTOR SHALL BE RESPONSIBLE FOR THE PLACEMENT OF ANY ADDITIONAL DEVICES NECESSARY TO ASSURE SAFETY TO THE PUBLIC AT ALL TIMES DURING CONSTRUCTION.
- EXACT LOCATION AND TYPE OF CONSTRUCTION SIGNS SHALL BE DIRECTED BY THE ENGINEER BASED UPON CONSTRUCTION CONDITIONS.
- MOVE DELINEATORS AND/OR CONES TO SIDEWALK DURING NON-WORKING HOURS. REMOVE BARRICADES ETC. FROM TRAVEL LANE.
- REMOVE OR TURN OFF SIGNS DURING NON-WORK HOURS.
- ALL CONFLICTING LINES, EXISTING CURB PAINT, AND MARKINGS SHALL BE REMOVED BY WET SANDBLASTING OR OTHER APPROVED METHOD PRIOR TO INSTALLATION OF NEW/TEMPORARY STRIPING. ALL CONFLICTING RAISED PAVEMENT MARKERS SHALL BE REMOVED. PAVEMENT THAT IS DAMAGED DUE TO REMOVAL OF MARKERS SHALL BE REPAIRED TO THE SATISFACTION OF THE CITY ENGINEER AND/OR STATE INSPECTOR.

**WORK HOURS: 9:00 A.M. TO 3:30 P.M.
MONDAY TO FRIDAY**

	DATE	AT&TID	DATE	REVISIONS
	DRAWN	05/07/2014	MBM	
	CHECKED	05/13/2014	AG4193	
	APPROVED			
610 E. GREEN ST RM 300 PASADENA, CA 91101-2020		JOHN JOHNSTON TELEPHONE NUMBER 626-817-4258		TELEPHONE NUMBER 949-204-3317
1700 E. Garry Ave., Suite 210 Santa Ana, CA 92705 (949) 250-0004 / FAX (949) 250-0006		LINDA KUE FACILITY ENGINEER		ROUTINE ORDER/ESTIMATE NUMBER 9538502 REL 1
SCALE	1" = 50'	THOMAS TOLUE	566-H4	DRAWING: 9538502 MH ACCESS TCP
FILE NAME:				1/1