


Plateau 16kv % Crater Sub (D2)

DISTRICT 35 - THOUSAND OAKS		PROJ. MGR. DANCEL, PETER G PHONE		PLANNER ONTIVEROS, ARLENE PHONE		DESIGN NO. 528161_0.01	
FOREMAN		TRUCK NO.	P/E	INVENTORY MAP NO.	THOMAS GUIDE 628-J2	GRID NO.	ASSOCIATED DESIGN NO.
CSD 140 Y ___ N ___	BY-PASS CODE	EXISTING CHANGE TO	TLM CHECKED	%LOAD		J.P.A. NO.	
PRODUCT/SAP NO. 751506-INFRASTRUCTURE REPLACEMENT - DET POLE REPLACEMENT				PRODUCT/SAP NO.		PRODUCT/SAP NO.	
						PROPOSED CONSTRUCTION (LOCATION) SCE PIUMA RD E/.S 10,355' N/O SADDLE PEAK MONTE NIDO	
TYPE APPROVED BY						SHEET	
DATE						JOB NO. 528161_0.01	
CHECKED BY						OF	
DRAWN BY							
PAX #							
Southern California Edison Company							

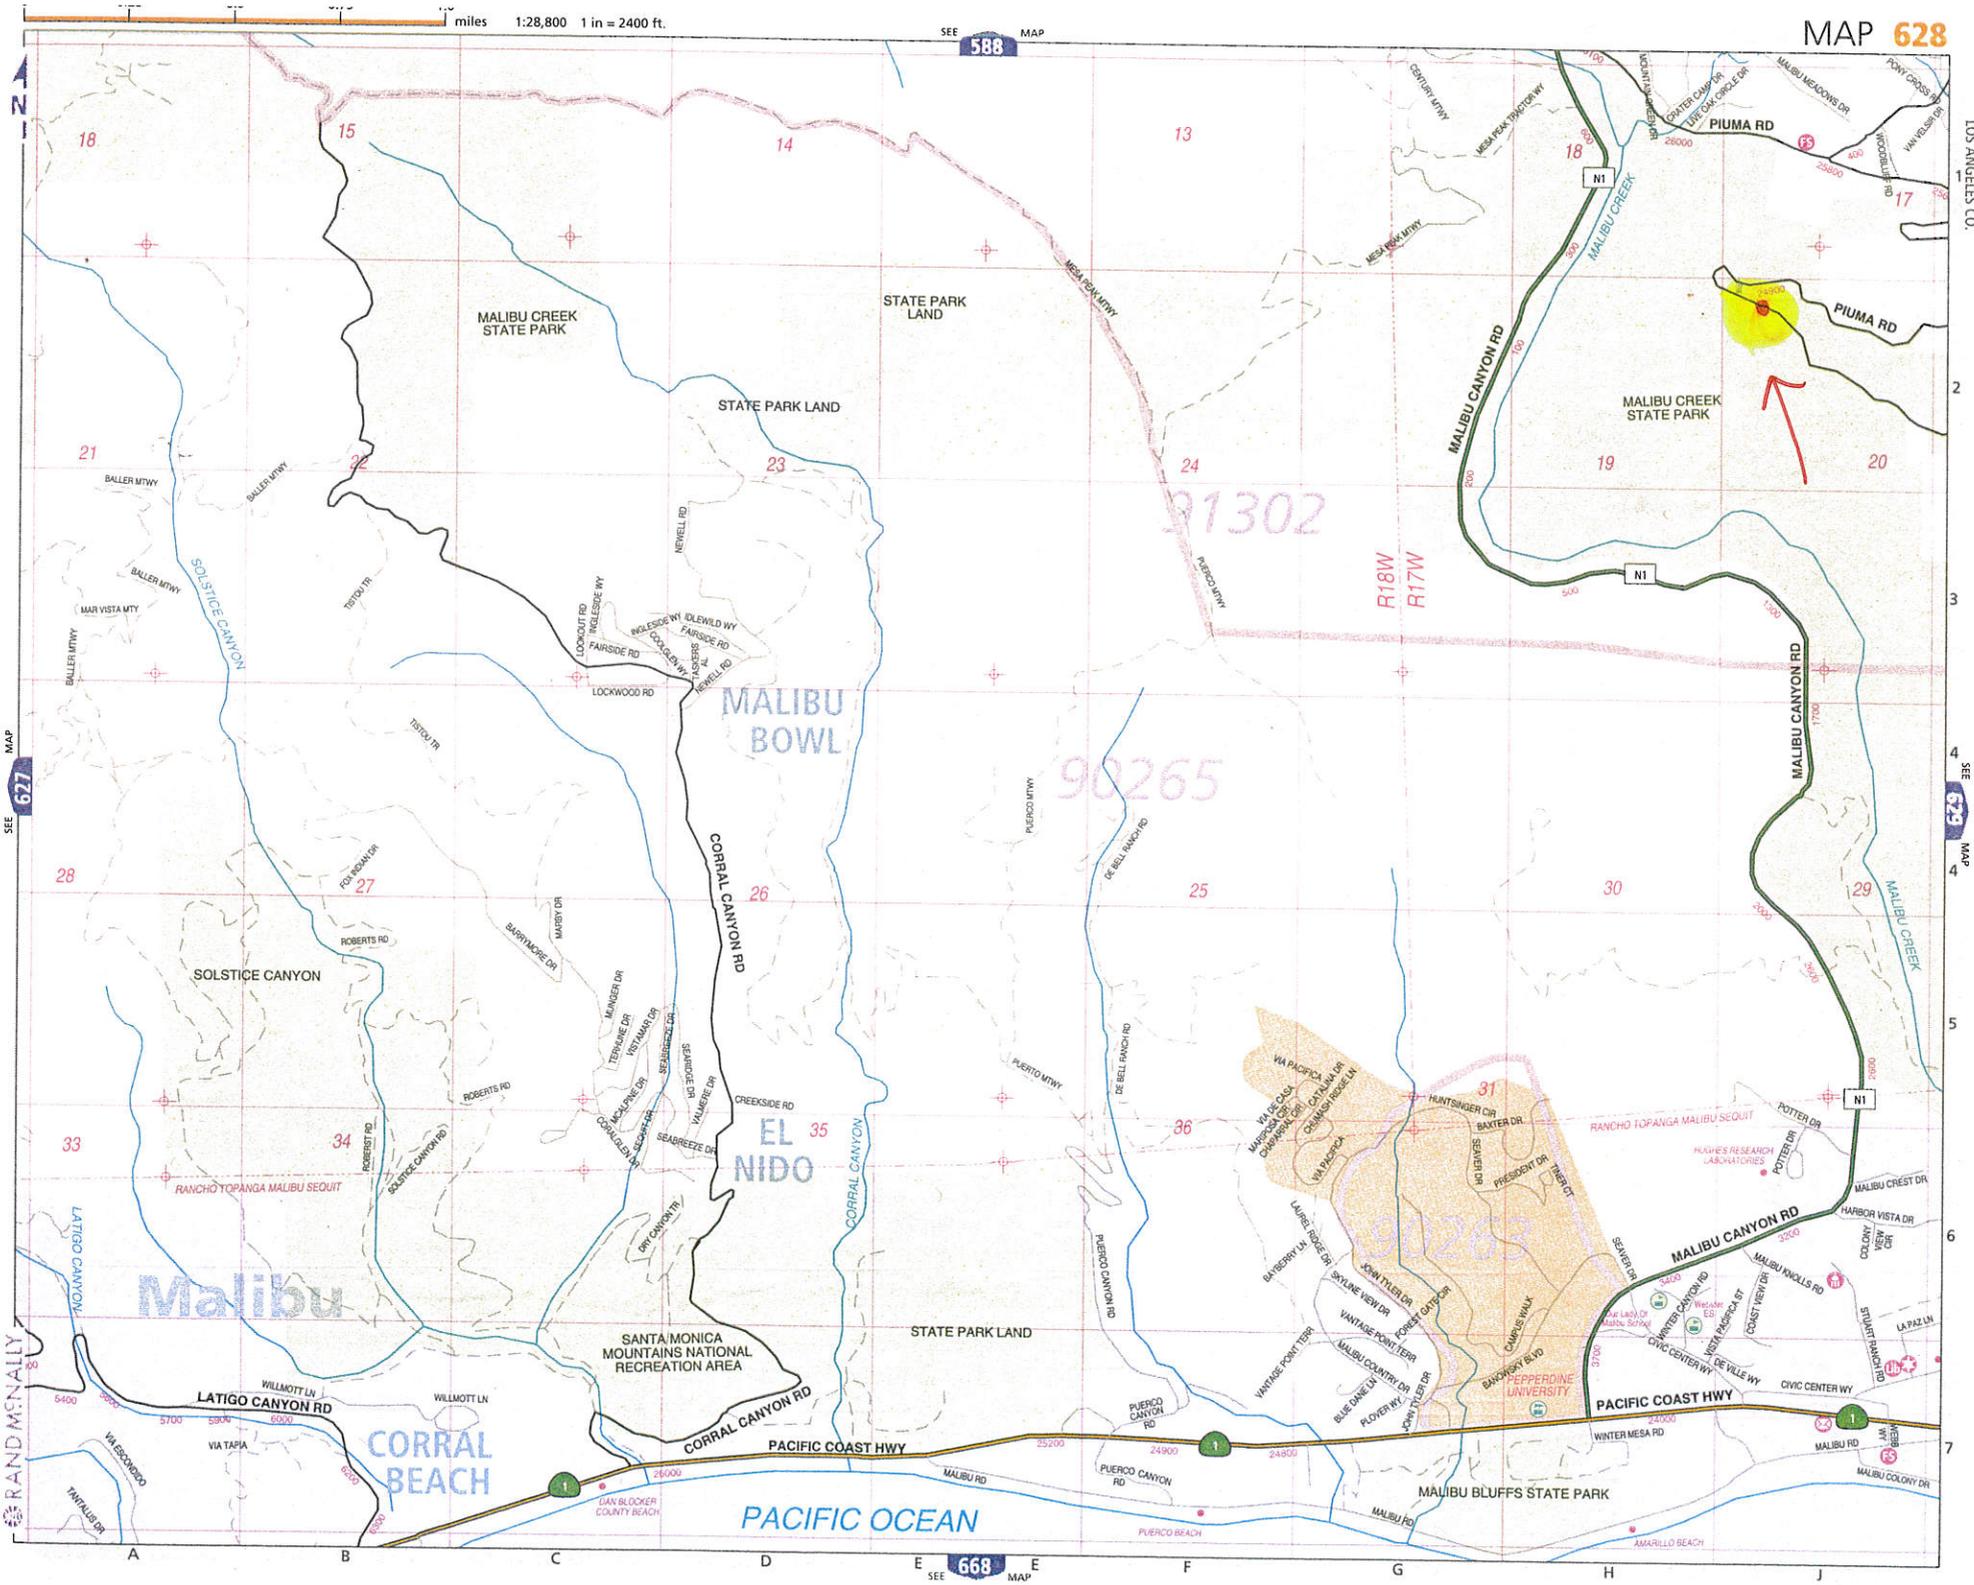

MAP 628

SEE 588 MAP

SEE 627 MAP


SEE 668 MAP

LOS ANGELES CO.

SEE 629 MAP

SEE RAND McNALLY

1:28,800 1 in = 2400 ft.

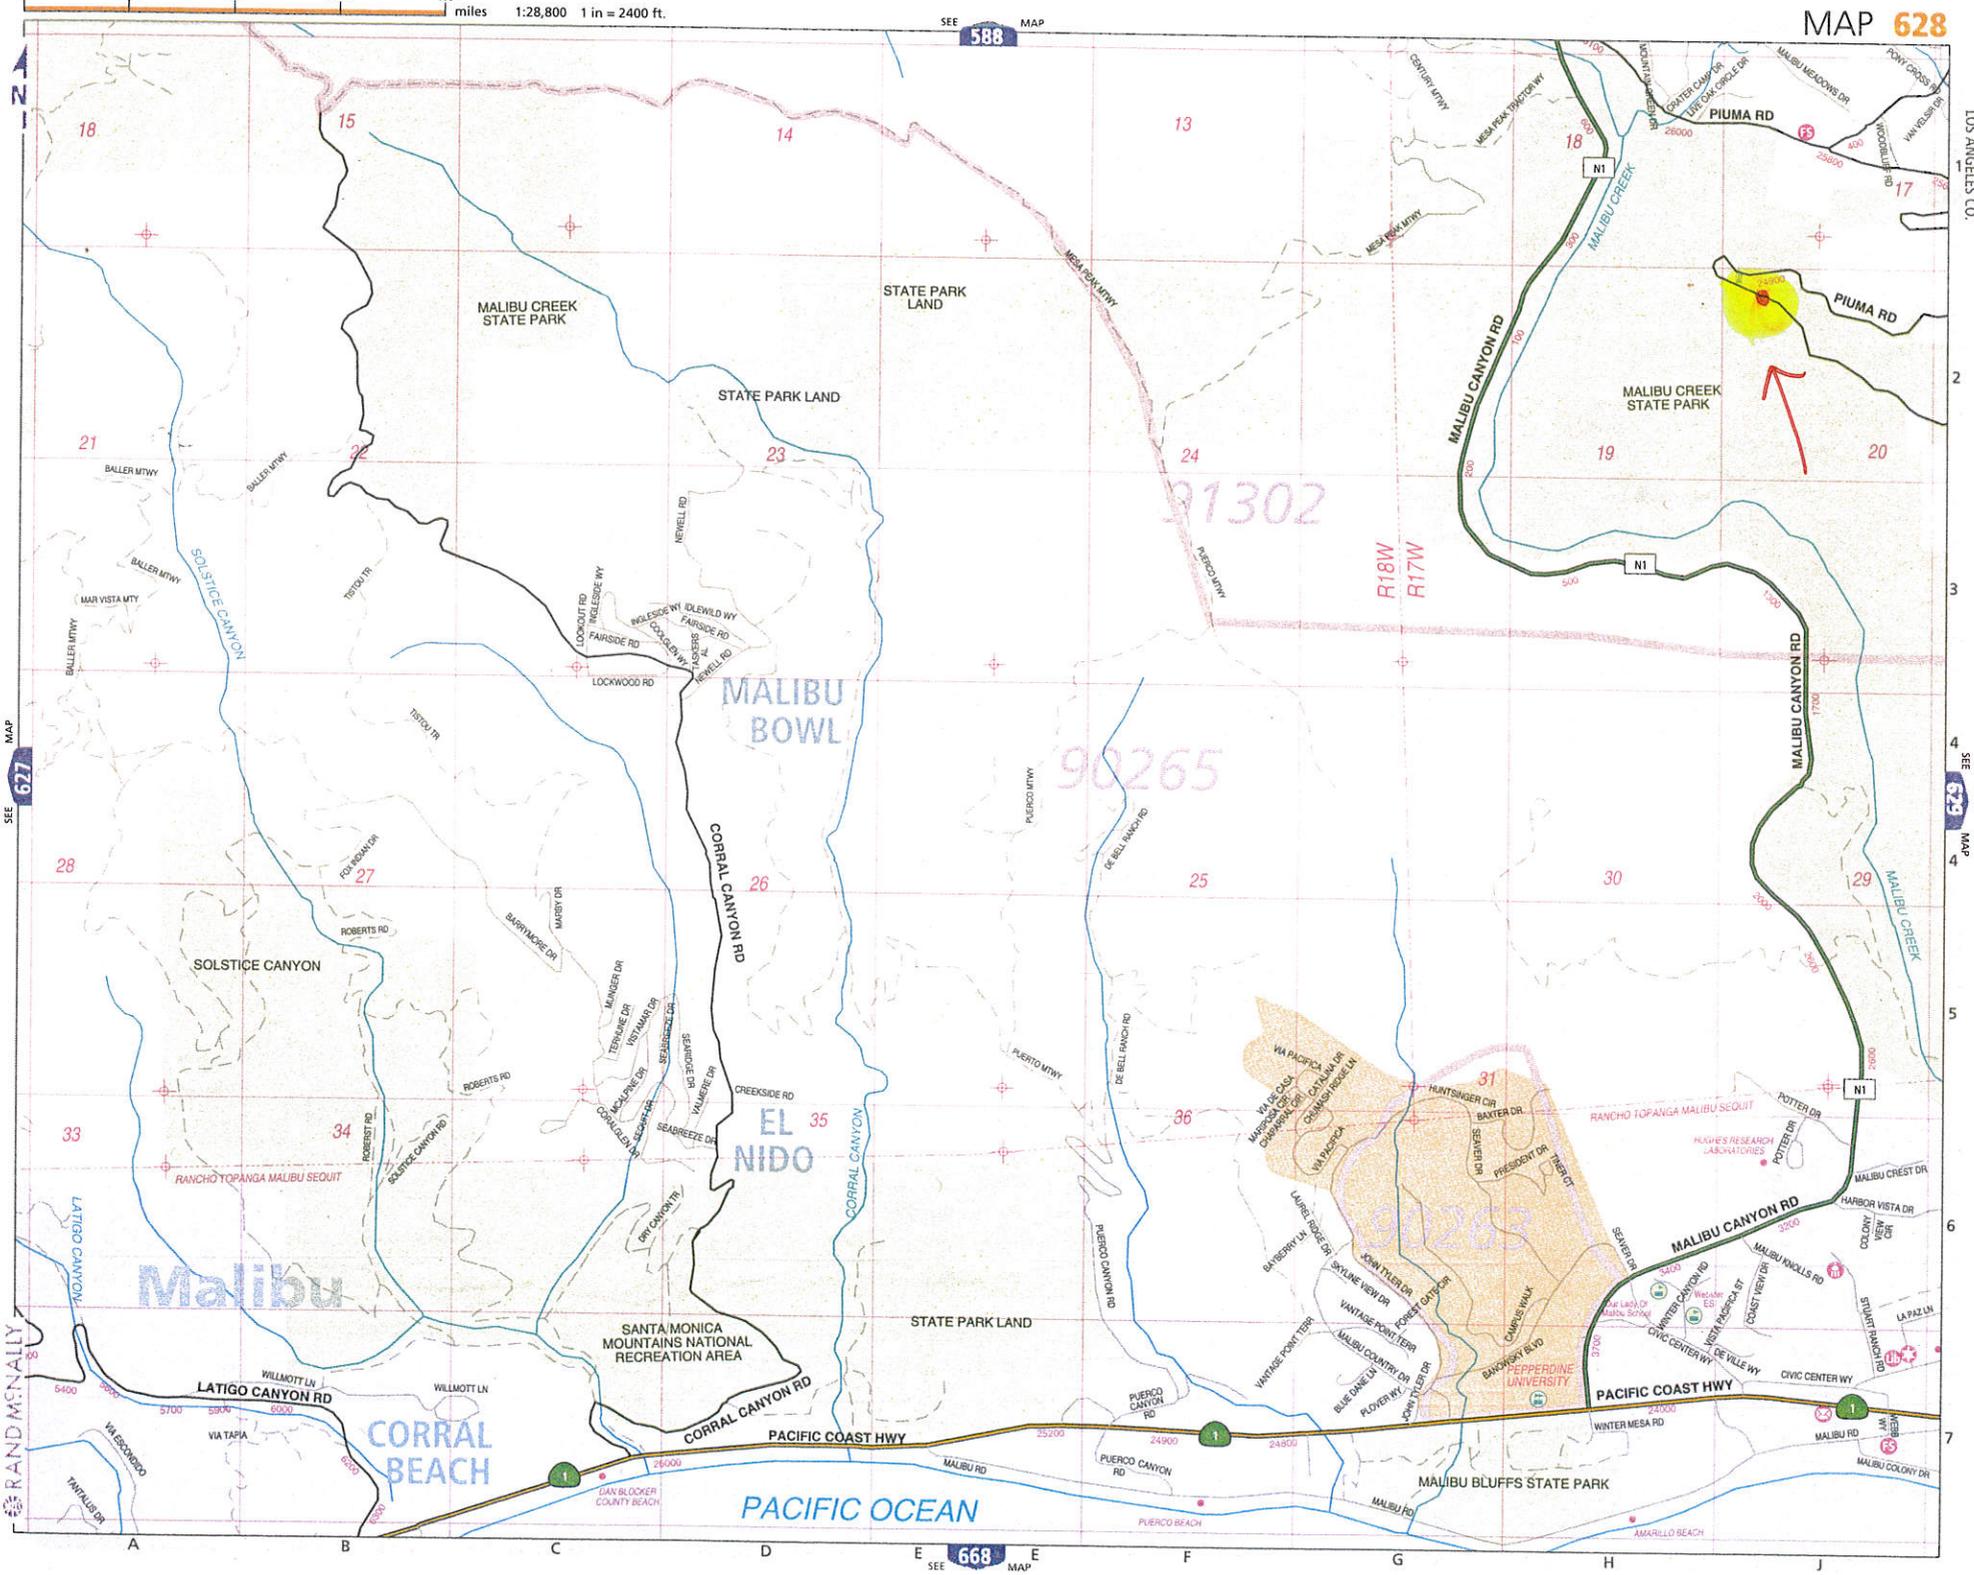

MAP 628

SEE 588 MAP

SEE 627 MAP

SEE 668 MAP

LOS ANGELES CO.

SEE 629 MAP

SEE RAND McNALLY

1:28,800 1 in = 2400 ft.

AUTHORIZATION FOR JOINT POLE TRANSACTION

J.P. FORM 2-1 Preliminary 1/95

Date Prepared 09/20/2013

This authorization is in accordance with Joint Pole Agreement and Routine. The undersigned have agreed on joint work as specified hereon.

Date Sent 09/20/2013

Confirming Agreement _____

In Field

By Telephone

Est. Const. Start 01/15/2014

No. of Pages 1

J.P. Auth.No. E6035-000405569871

UTILITY	REPRESENTATIVE	DISTRICT-DIVISION-EXCHANGE	APPROVED	TAXING INSTRUCTIONS	ACCOUNTING DATA
E	PETER G DANCEL	THOUSAND OAKS	LAURA FRAZIER	THOUSAND OAKS	TD751506
HLA					

POLE NO.	Pole Length Anchor Size	Year Set	Record				Proposed				Item No.	LOCATION AND NATURE OF WORK <small>If not in accordance with Joint Pole agreement and routine-state reasons.</small>	
			Pole Trt Class Anchor Direct.	E	HLA		E	HLA					
												E TO REPLACE PER SECTION 7.11	1
1143442E	50	56	FT	43-11	26-8							PIUMA RD E/S 10,355' N/O SADDLE PEAK MT	2
												* SAME HOLE SET	3
													4
											19A		5
													6
1143442E	50	13	FT3					43-11	26-8			PIUMA RD E/S 10,355' N/O SADDLE PEAK MT	7
								(1/2) 1					8
													9
													10
													11
													12
													13

POLE LEGEND:
P = PULL
PB = PULL BUTT
T = TRANSPORT
S = SALVAGE
D = DISPOSE
TN = TENANT

L = LOWER CUT
C(XX)= FOOTAGE CUT
SCZ = SAFETY CLEARANCE ZONE

ANCHOR LEGEND:
AR = ANCHOR/ARM REMOVED
AT = ANCHOR/ARM TRANSFERRED

Show Quantity of
Items to be billed
in the Column of
Party to be Paid.

GEOGRAPHICAL LOCATION

MONTE NIDO

COMMUNITY

VP/J.P.-03

Rev. Jan 2010

Tract #:



Permit #: PCEN 201304334

WO# TD 751506 & TD 754366
AMENDED 02/12

Issued By: KWOODS
Issued Date: 16-OCT-13

Permit Office: 3

PC_POLEREP UTILITY POLE REPLACEMENT	COUNTY OF LOS ANGELES-DPW Department Of Public Works Alhambra, CA 91803 - (626)458-3129 Encroachment Permit
---	---

Individual's / Company Name	Address / City, State Zip	Work Phone	Home Phone
(APP) SOUTHERN CALIFORNIA EDISON	298 KANSAS STREET	909-307-6884	909-307-6884
ACCOUNT PAYABLE - JACQUIE AGUILAR	REDLANDS, CA 92373		
(CNT) SOUTHERN CALIFORNIA EDISON	298 KANSAS STREET	805-494-7040	909-307-6884
MELINDA CRABB	REDLANDS, CA 92373		
Emergency Contact			

Expires ~~4-18-14~~ ⁵⁻²³⁻¹⁴ M.C.
EXTENSION REC'D PER KISA WOODS,
LA COUNTY.
LATER ATTACHED


Location
Site Address: PIUMA RD - MALIBU CANYON RD / COLD CANYON RD
Description: LAC - 24972 PIUMA RD, E/S 10,355' N/O SADDLE PEAK (LPOLERR)

Scope of Work
PURPOSE: TO REMOVE AND REPLACE UTILITY POLE # 1143442E; CHANGE OUT TRANSFORMER.
OTHER UTILITES ATTACHED TO THIS POLE ARE: AT&T (HLA); J.P.A. E6035-000405569871
AMENDED PERMIT 02/12/2014 TO EXTEND PERMIT 60 DAYS - ADDITIONAL ISSUANCE FEE COLLECTED.
THE FOLLOWING CONDITIONS SHALL ALSO APPLY:

1. Existing power pole shall be removed simultaneously with the new power pole installation. Failure to comply will result in additional inspection charges, billed on a monthly basis, until the old pole has been removed.
2. Permittee shall be responsible for the old power pole, until the utility company indentified by the JPA, has obtained permits to work on their removal of the old power pole.
3. Location of new utility pole shall conform to County setback requirements, current ADA standards and APWA Standard 101-1. Prior to installation, the final utility pole location shall be approved by the Inspector.
4. Right-of-Way restoration shall conform to current Los Angeles County Codes, standards, and requirements for.
 - a) Concrete curb and gutter, driveway and sidewalk repair shall be from scoreline to scoreline, unless otherwise directed by the Inspector.
 - b) Parkways - every effort shall be made to repair or replace landscaping and other permitted improvements to a condition equal to or better than that prior to any work under this permit.
5. Permittee shall maintain traffic flow at all times and shall follow the traffic control requirements set forth in the most recent edition of the California MUTCD Part 6 (California Manual of Temporary Traffic Controls).
6. Permittee assumes full responsibility for the ownership and maintenance of the pole. If the pole is in conflict with any future County road project, it shall be removed or relocated under separate permit at no cost to the County.
7. Only SOUTHERN CALIFORNIA EDISON forces is permitted to do work under this permit. No other contractor shall be allowed to work under this permit without submittal and approval of its insurance by the County as stipulated in section 7-3 and 7-4 of the "GREENBOOK" and "GRAYBOOK". It is the responsibility of the permittee/owner to submit the proper insurance documents (general liability, workers comp, and additional insured endorsement showing LA County as an additional insured) prior to the start of construction.
8. Should evidence of the renewal or replacement of the contractor's insurance policy not be filed with the County prior to the expiration or cancellation date, the County will stop all work and no further work shall be performed until new insurance coverage has been obtained by the Contractor, as stipulated in section 7-3 and 7-4 of the "GREENBOOK" and "GRAYBOOK".

PERMITTEE SHALL NOTIFY THE INSPECTION OFFICE 2 BUSINESS DAYS IN ADVANCE OF ANY WORK AUTHORIZED UNDER THIS PERMIT.
WHEN ALL WORK AUTHORIZED UNDER THIS PERMIT IS COMPLETED, THE PERMITTEE SHALL NOTIFY THE INSPECTOR FOR FINAL INSPECTION.



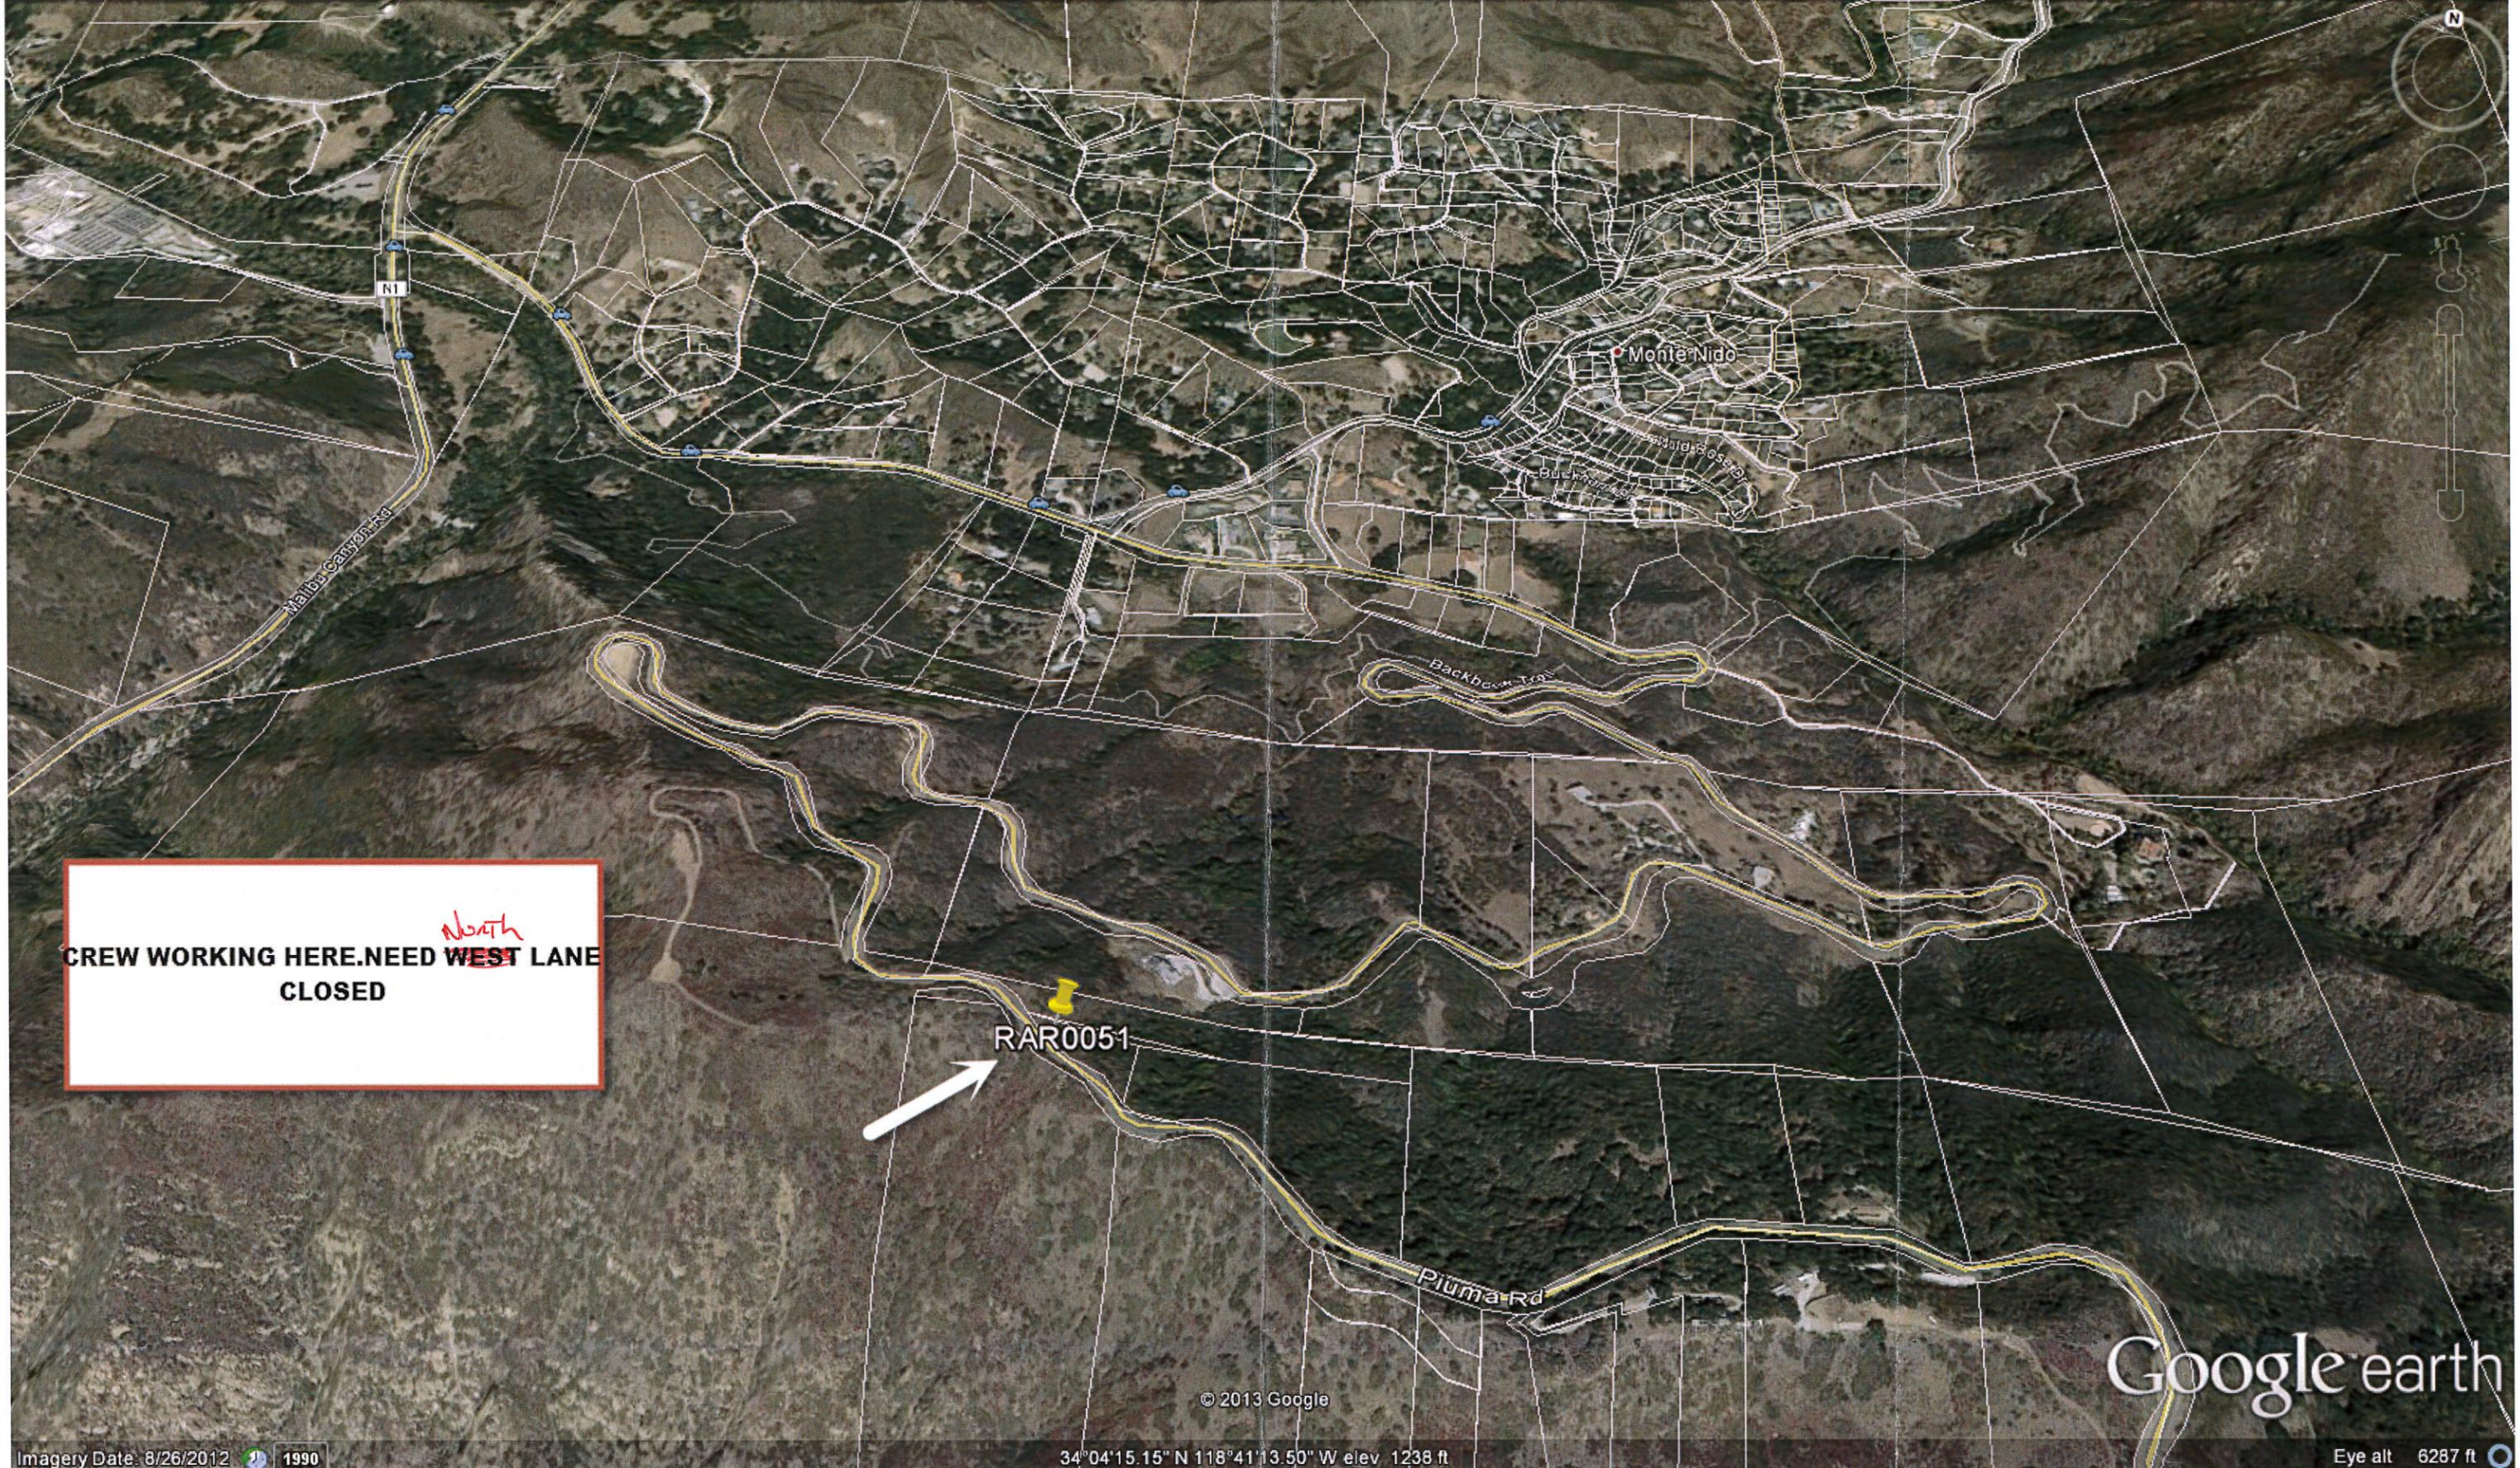

North
**CREW WORKING HERE.NEED WEST LANE
CLOSED**

RAR0051

Google earth

Imagery Date: 8/26/2012 1990

© 2013 Google
34°04'15.15" N 118°41'13.50" W elev 1238 ft

Eye alt 6287 ft

CREW WILL BE WORKING ON THIS POLE



San Geronimo Mountains National Recreation Area, Calabasas, CA

Puma Road

© 2013 Google

RAR0051

Google earth

Report a problem

© 2013 Google

34°04'13.66" N 118°41'31.81" W elev 1426 ft

Eye alt 1453 ft