

GENERAL NOTES-TRAFFIC CONTROL

It is the responsibility of the contractor performing work to install and maintain the traffic control devices as shown herein, as well as any such additional traffic control devices as may be required to ensure the safe movement of vehicular and pedestrian traffic through or around the closure area and provide maximum protection and safety to workers.

All traffic control devices shall be kept in their proper position at all times and shall be repaired, replaced, or cleaned as necessary to preserve their appearance and continuity.

All traffic control devices shall conform to the latest accepted edition of the State of California Department of Transportation M.U.T.C.D.

Any revisions to these drawings shall be approved in writing by the Engineer of Record and the Agency having jurisdiction.

The City Traffic Engineering Division reserves the right to observe the traffic control operations and to make any necessary changes. Any directed changes shall supersede these plans and shall be implemented at the sole expense of the contractor.

All flashing arrow signs shall be solar powered.

Contractor shall provide flagmen as necessary to give adequate warning to traffic or to the public of any dangerous conditions to be encountered.

Contractor shall remove temporary traffic delineation, signage, and other devices when no longer required, and shall restore areas to original conditions.

Contractor shall cover existing signs where they conflict with construction detours and signing.

All open excavation or construction work shall be a minimum of 5' from any operating traffic lanes.

Contractor shall post uneven pavement signs, and ramp vertical pavement offset of 1 inch or more with asphalt for smooth transition.

Contractor shall coordinate with the city for any temporary traffic signal timing modifications.

All striping and marking shall conform to section 310-5.6 of the standard specification for public works construction. Temporary removable striping tape (detour grade) may be used in lieu of painted striping.

The contractor shall provide for access to all adjacent properties during work hours. Construction operations shall be conducted in such a manner as to cause as little inconvenience as possible to abutting property owners/operators.


All signs shall be reflectorized and standard size.

The contractor shall provide for safe pedestrian access at all times.

OVERVIEW MAP: NO SCALE



**DUCT & STRUCTURES: PHASE 1
FOR DETOUR SEE SHEET 2**

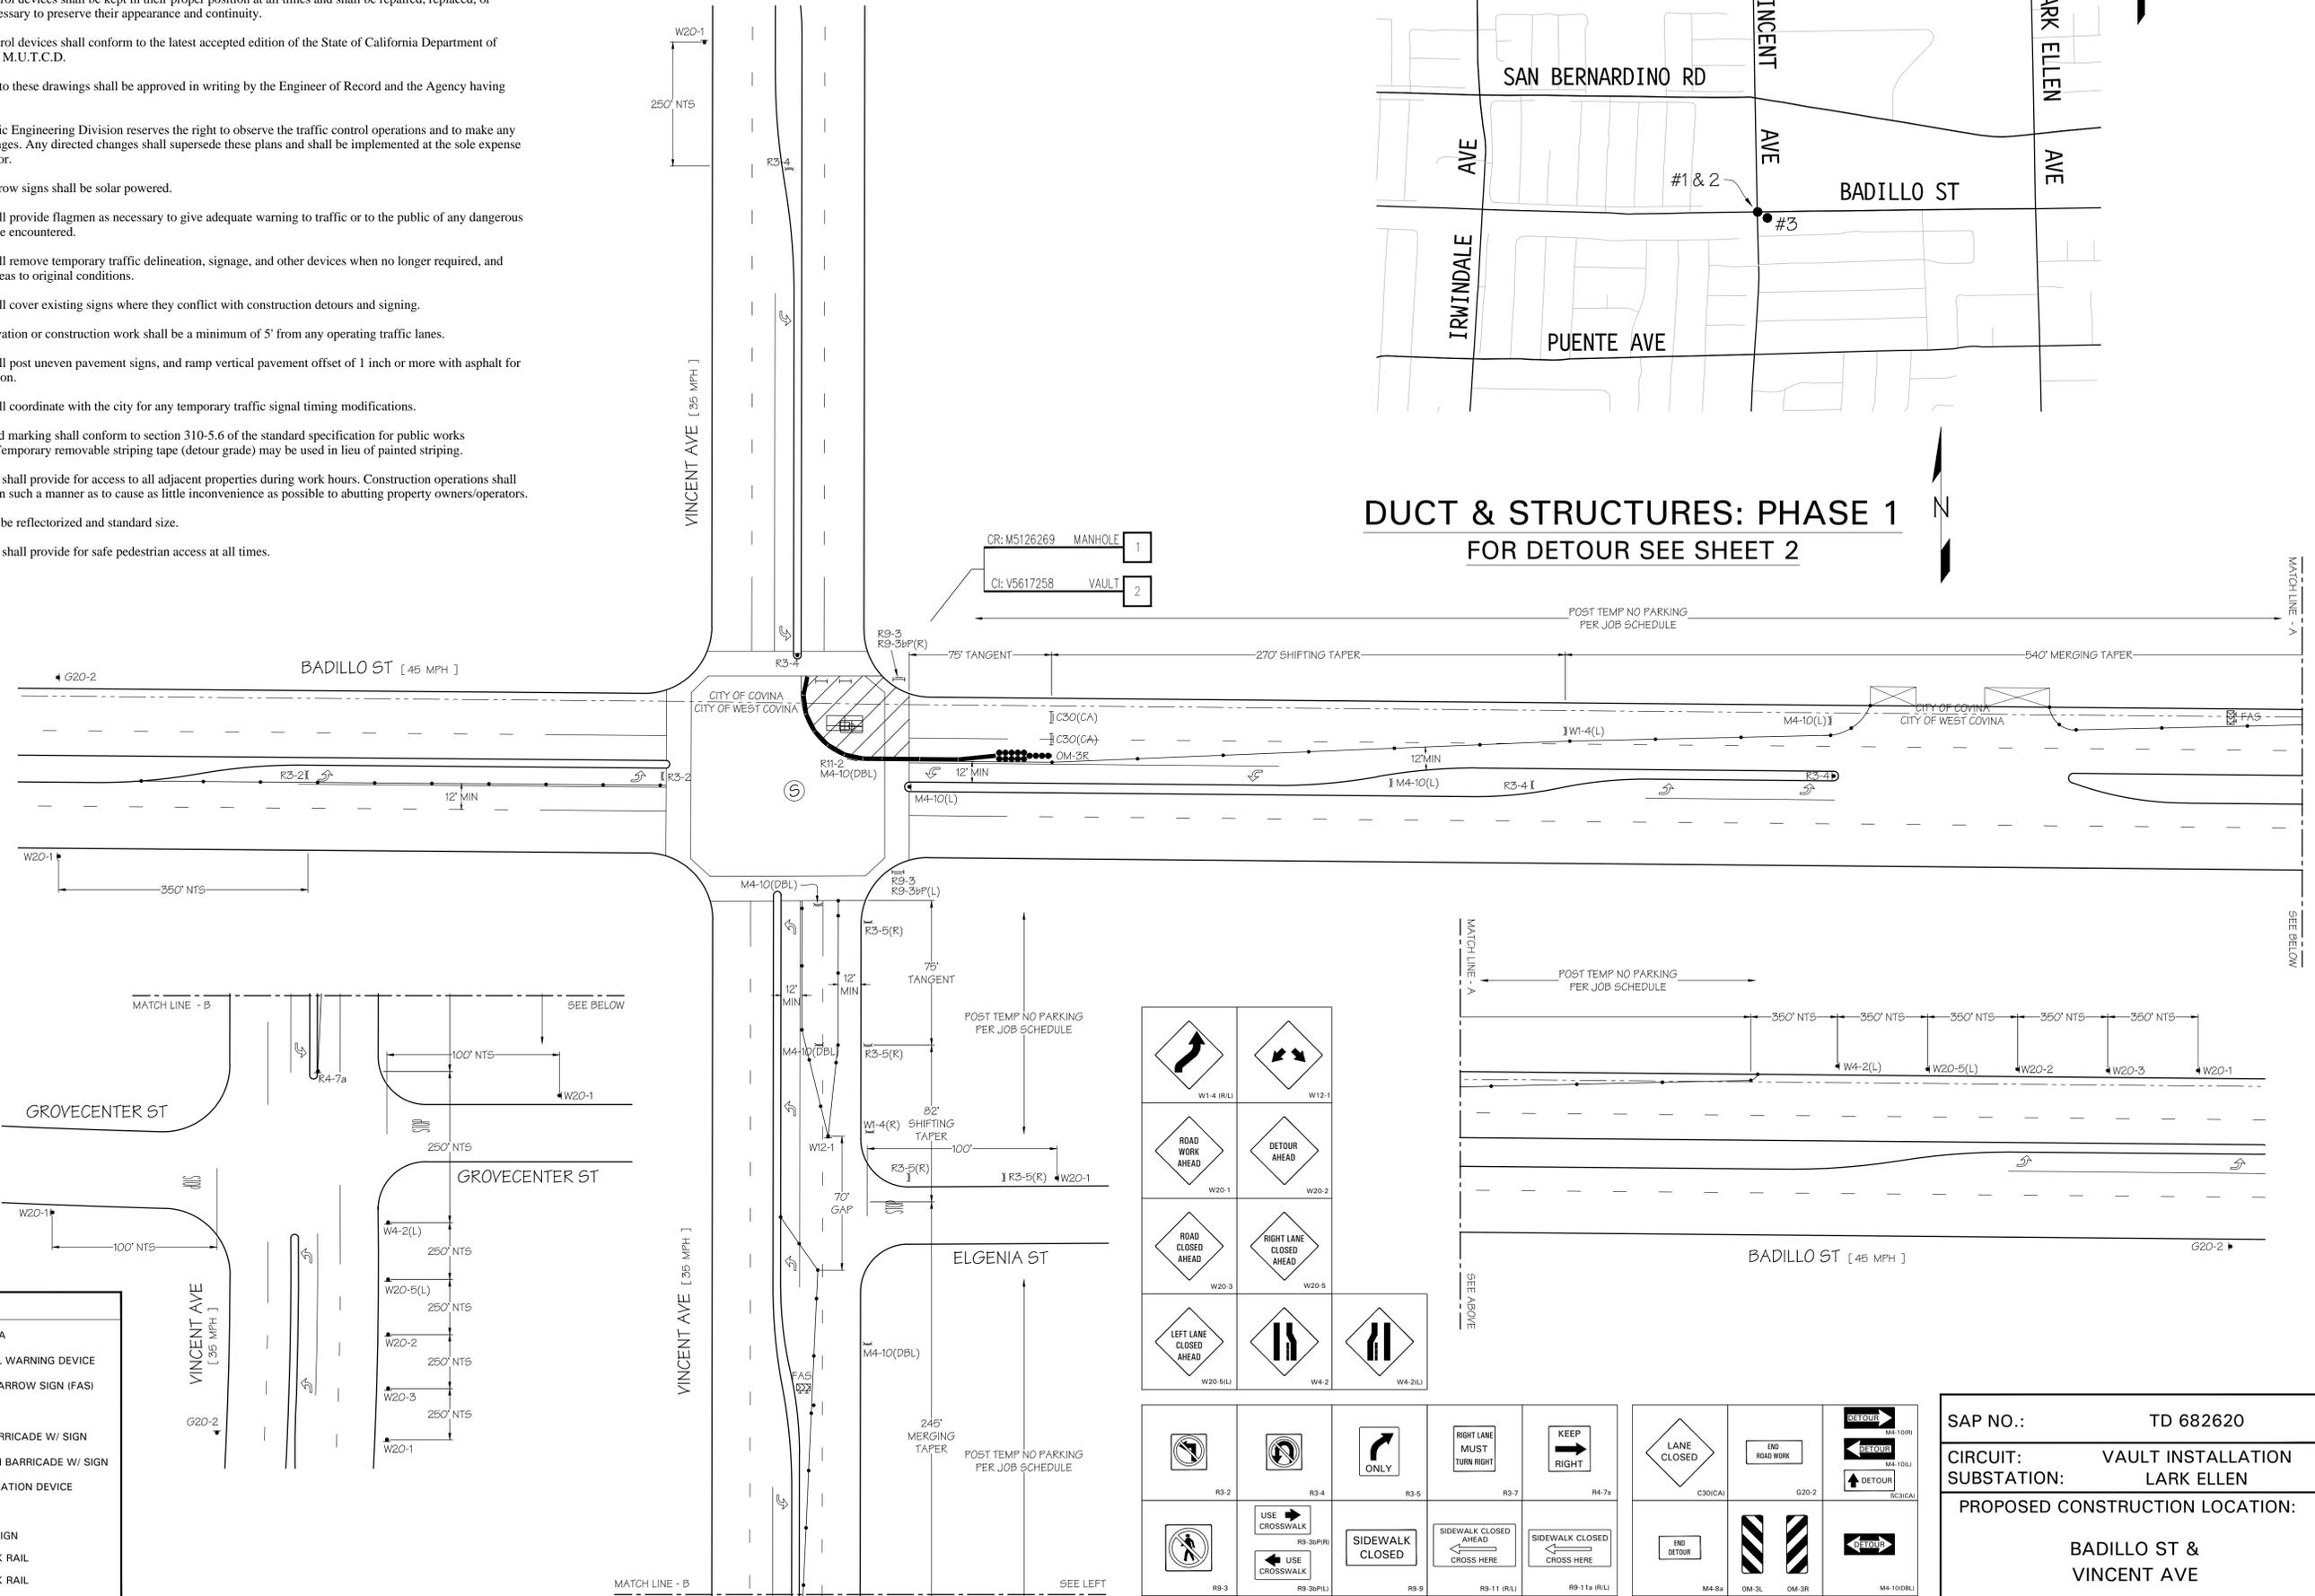

LEGEND:


- WORK AREA
- HIGH LEVEL WARNING DEVICE
- FLASHING ARROW SIGN (FAS)
- FLAGGER
- TYPE-III BARRICADE W/ SIGN
- TYPE-I OR II BARRICADE W/ SIGN
- CHANNELIZATION DEVICE
- SIGN
- EXISTING SIGN
- 10' CONC K RAIL
- 20' CONC K RAIL
- CRASH CUSHION TU-14

SAP NO.: TD 682620

CIRCUIT: VAULT INSTALLATION

SUBSTATION: LARK ELLEN

PROPOSED CONSTRUCTION LOCATION:
BADILLO ST & VINCENT AVE

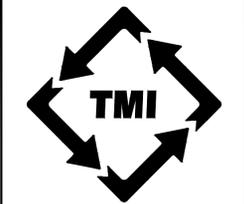

TRAFFIC MANAGEMENT, INC.
California - Great Lakes - New York
800.763.3999
www.trafficmanagement.com
Traffic Control Services
Sales & Rentals
Permits & Consulting
Engineering
Training
LICENSE # 785804 - Class 31

CITY OF COVINA
SCE
TD 682620
BADILLO ST & VINCENT AVE

PROJECT MANAGER:
AARON G.

SUBMITTAL DATE: 12/20/13 - SJ

REVISION DATES:

ACCEPTED BY: _____ DATE: _____


DATE: _____

THE DRAWINGS, DESIGNS, IDEAS, ARRANGEMENTS AND PLANS INDICATED OR REPRESENTED ARE THE SOLE PROPERTY OF TRAFFIC MANAGEMENT, INC. (TMI), AND ARE SUBJECT TO THE COPYRIGHT OF TMI OR ITS ASSIGNS. THEY WERE CREATED, EVOLVED AND DEVELOPED EXCLUSIVELY FOR USE ON, AND IN CONNECTION WITH, THE SPECIFIC PROJECT. ANY USE OF THE DRAWINGS, DESIGNS, MATERIALS OR INFORMATION CONTAINED HEREIN, INCLUDING COPYING, WHICH IS NOT EXPRESSLY AUTHORIZED BY TMI, IS STRICTLY PROHIBITED AS AN INFRINGEMENT OF ITS COPYRIGHT AND MAY RESULT IN LIABILITY.


Plan Order #: 12112

Scale: 1" = 40'



SHEET 1 OF 3

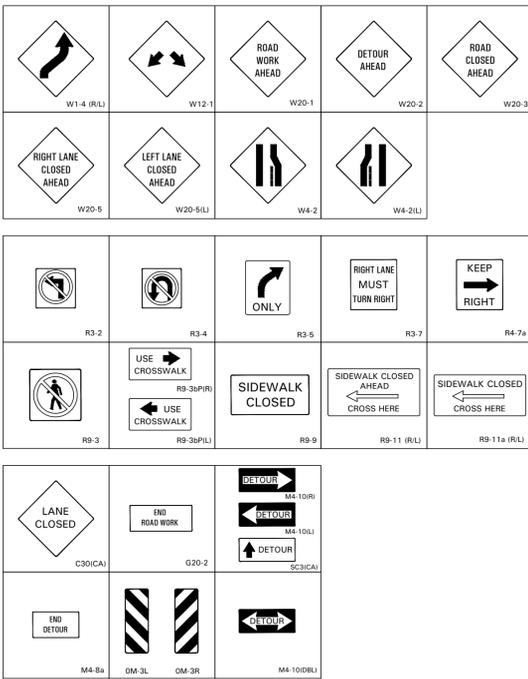

CABLE & EQUIPMENT: PHASE 1

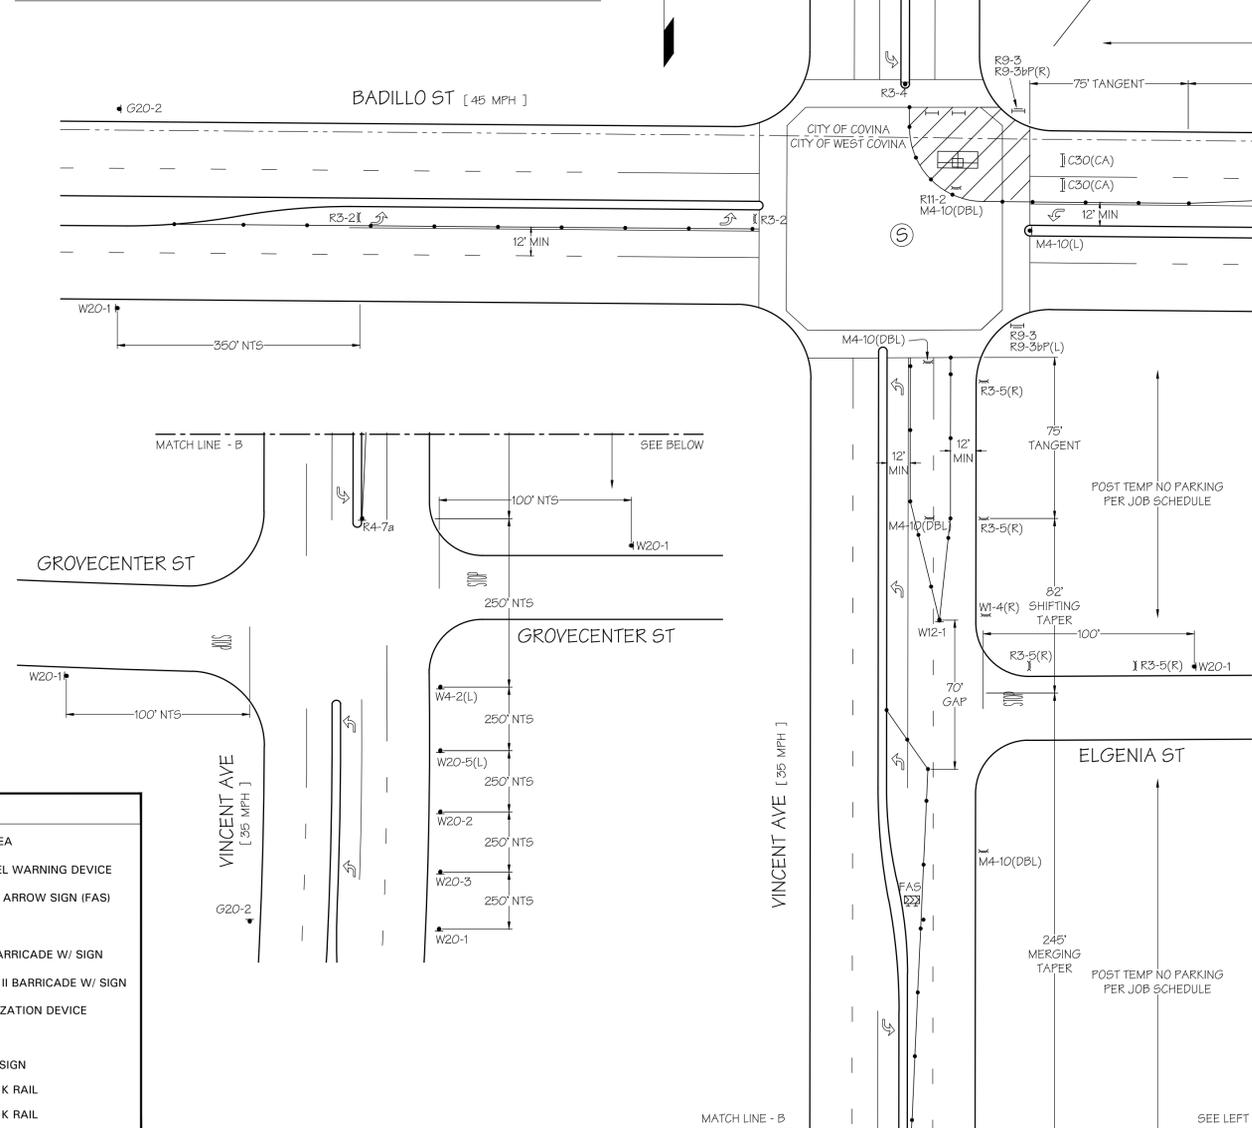

DETOUR MAP: NO SCALE

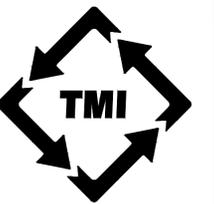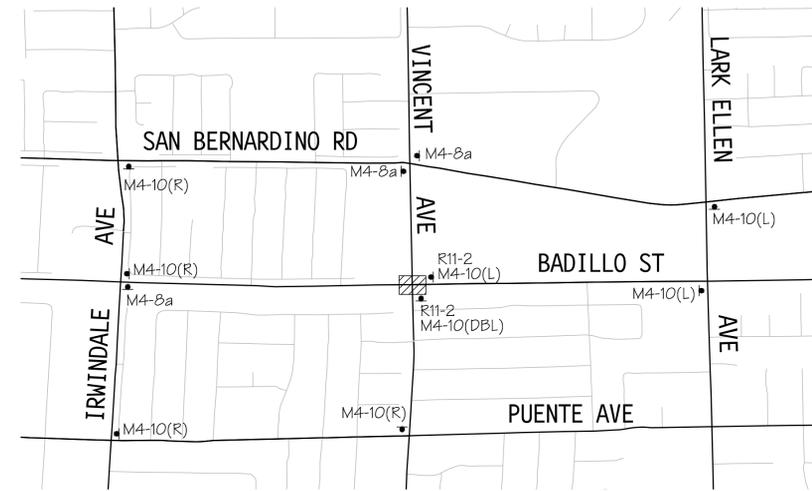

TRAFFIC MANAGEMENT, INC.
 California - Great Lakes - New York
800.763.3999
 www.trafficmanagement.com
 Traffic Control Services
 Sales & Rentals
 Permits & Consulting
 Engineering
 Training
 LICENSE # 785804 - Class 31

CITY OF COVINA
 SCE
 TD 682620
 BADILLO ST & VINCENT AVE


PROJECT MANAGER:
AARON G.
 SUBMITTAL DATE: 12/20/13 - SJ
 REVISION DATES:
 ACCEPTED BY: _____ DATE: _____
 DATE: _____

THE DRAWINGS, DESIGNS, IDEAS, ARRANGEMENTS AND PLANS INDICATED OR REPRESENTED ARE THE SOLE PROPERTY OF TRAFFIC MANAGEMENT, INC. (TMI) AND ARE SUBJECT TO THE COPYRIGHT OF TMI OR ITS ASSIGNS. THEY WERE CREATED, EVOLVED AND DEVELOPED EXCLUSIVELY FOR USE ON, AND IN CONNECTION WITH, THE SPECIFIED PROJECT. ANY USE OF THE DRAWINGS, DESIGNS, MATERIALS OR INFORMATION CONTAINED HEREIN, INCLUDING COPYING, WHICH IS NOT EXPRESSLY AUTHORIZED BY TMI, IS STRICTLY PROHIBITED AS AN INFRINGEMENT OF ITS COPYRIGHT AND MAY RESULT IN LIABILITY.

SAP NO.: TD 682620
 CIRCUIT: VAULT INSTALLATION
 SUBSTATION: LARK ELLEN
 PROPOSED CONSTRUCTION LOCATION:
BADILLO ST & VINCENT AVE

Plan Order #: 12112
 SCALE: 1" = 40'

SHEET
2 OF 3

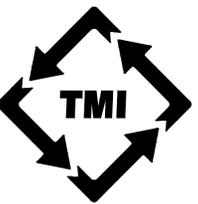

TRAFFIC MANAGEMENT, INC.

California · Great Lakes · New York

800.763.3999

www.trafficmanagement.com

Traffic Control Services
Sales & Rentals
Permits & Consulting
Engineering
Training

LICENSE # 785804 · Class 31


CITY OF COVINA

SCE

TD 682620

BADILLO ST & VINCENT AVE

CABLE & EQUIPMENT: PHASE 2

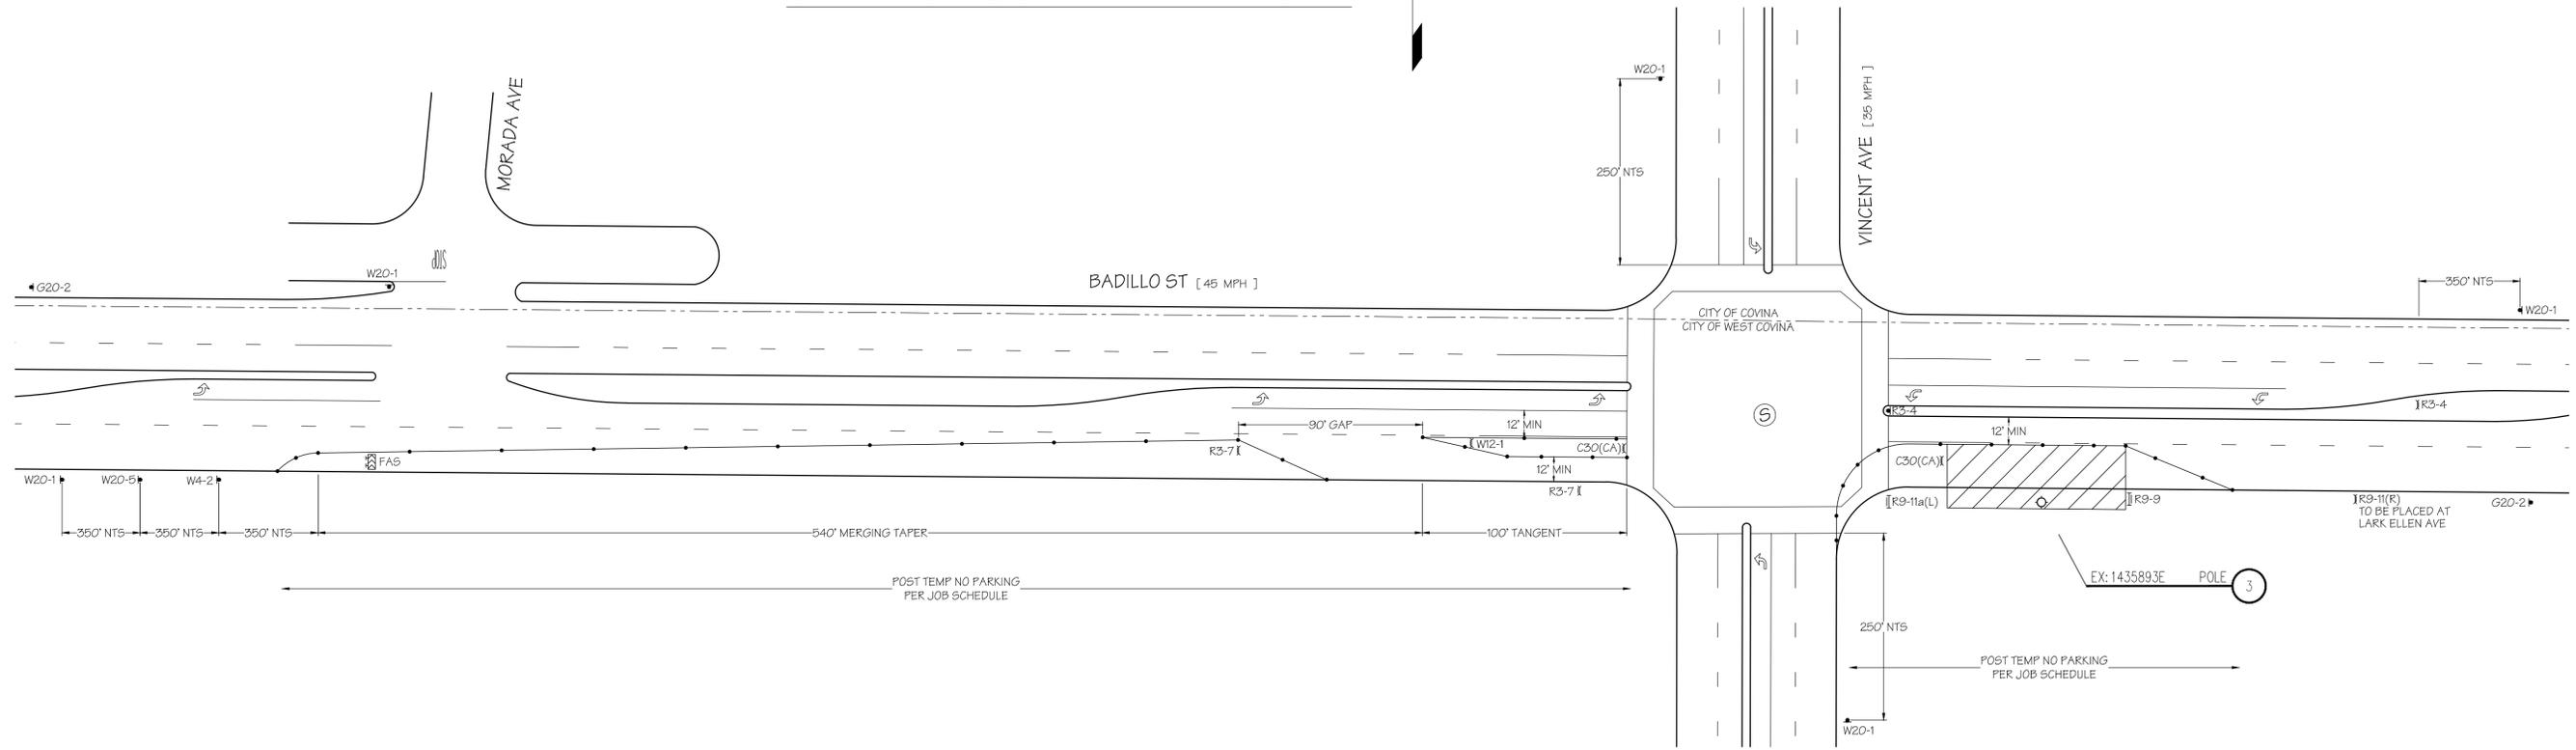

LEGEND:

- WORK AREA
- HIGH LEVEL WARNING DEVICE
- FLASHING ARROW SIGN (FAS)
- FLAGGER
- TYPE-III BARRICADE W/ SIGN
- TYPE-I OR II BARRICADE W/ SIGN
- CHANNELIZATION DEVICE
- SIGN
- EXISTING SIGN
- 10' CONC K RAIL
- 20' CONC K RAIL
- CRASH CUSHION TU-14

SAP NO.: TD 682620
 CIRCUIT: VAULT INSTALLATION
 SUBSTATION: LARK ELLEN
 PROPOSED CONSTRUCTION LOCATION:
BADILLO ST & VINCENT AVE

Plan Order #: 12112
 SCALE: 1" = 40'
SHEET 3 OF 3

PROJECT MANAGER:
AARON G.
 SUBMITTAL DATE: 12/20/13 - SJ
 REVISION DATES:
 ACCEPTED BY: DATE:
 DATE:

THE DRAWINGS, DESIGNS, IDEAS, ARRANGEMENTS AND PLANS INDICATED OR REPRESENTED ARE THE SOLE PROPERTY OF TRAFFIC MANAGEMENT, INC. (TMI), AND ARE SUBJECT TO THE COPYRIGHT OF TMI OR ITS ASSIGNS. THEY WERE CREATED, EVOLVED AND DEVELOPED EXCLUSIVELY FOR USE ON, AND IN CONNECTION WITH, THE SPECIFIED PROJECT. ANY USE OF THE DRAWINGS, DESIGNS, MATERIALS OR INFORMATION CONTAINED HEREIN, INCLUDING COPYING, WHICH IS NOT EXPRESSLY AUTHORIZED BY TMI, IS STRICTLY PROHIBITED AS AN INFRINGEMENT OF ITS COPYRIGHT AND MAY RESULT IN LIABILITY.