



Attachment F

Final Grading Plan

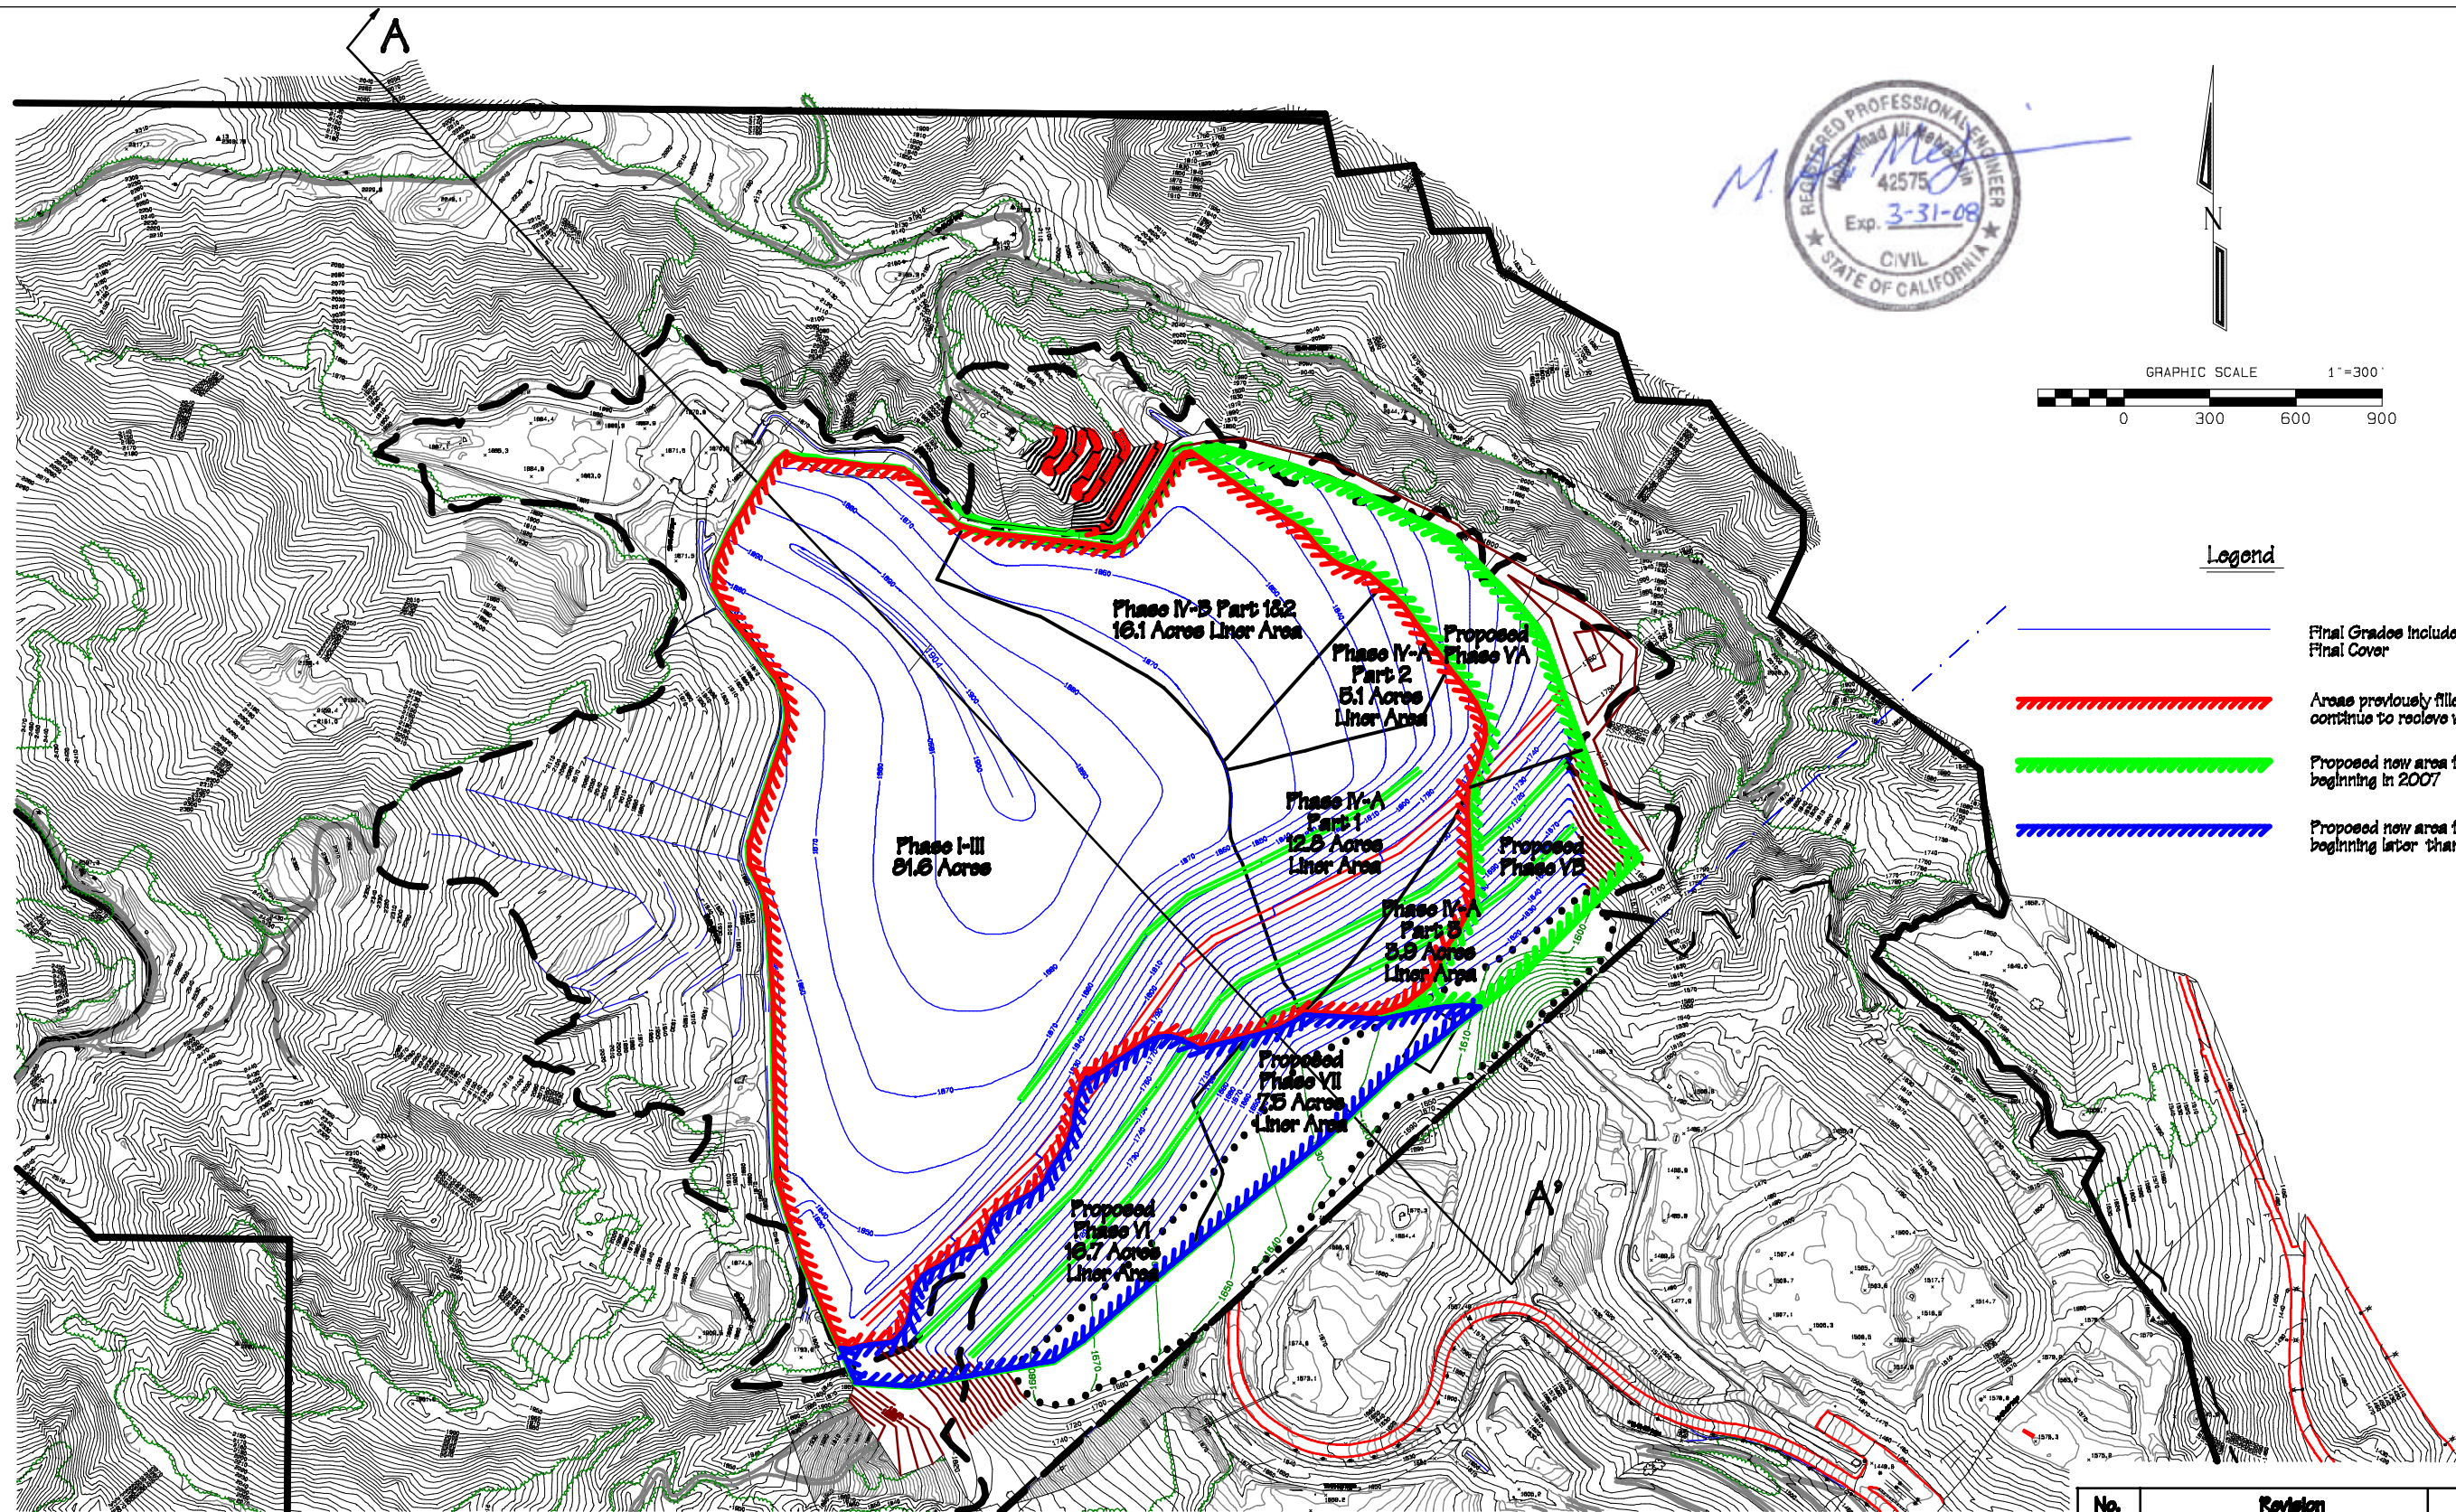

Legend

- Final Grades include 4 ft of Final Cover
- Areas previously filled that will continue to receive waste
- Proposed new area for Construction beginning in 2007
- Proposed new area for Construction beginning later than 2007

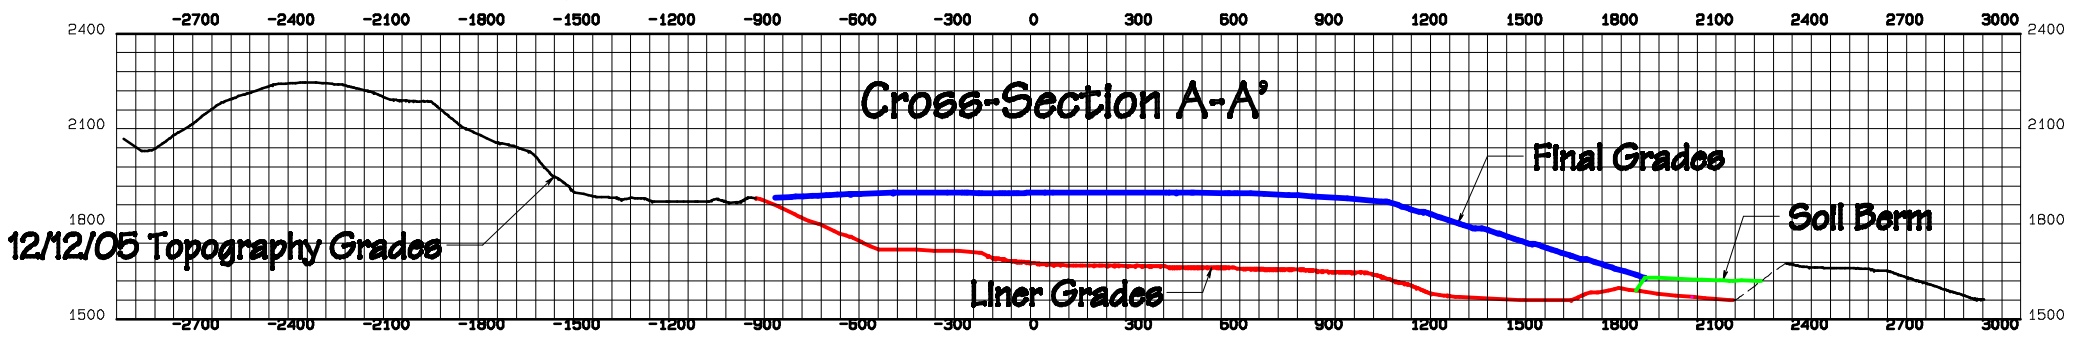

No.	Revision	Date	By
1	Add Development Limits & Notes	5/12/06	RM
A-MEHR, INC.			
Sunshine Canyon County Extension Landfill			
Joint Technical Document			
Final Grading Plan			
Topography Grades as of 12/12/05			

PLANNED
JTD Figures
DRAWN
RM
CHECKED
AM
DATE
Jan 2006
FIGURE