
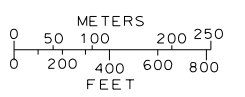


C-4  
C-5  
C-8  
C-10

SEE SHT. NO. S-1599


THIS MAP IS INTENDED FOR USE ONLY AS OPERATIONS MAP BY LOS ANGELES COUNTY SEWER MAINTENANCE DISTRICTS. LOS ANGELES COUNTY EXPRESSLY DISCLAIMS ANY LIABILITY FOR ANY INACCURACIES WHICH MAY BE PRESENT IN THIS MAP.

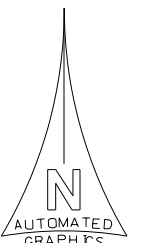

LEGEND

- CLAY SEWERS MAINTAINED BY SMD, 8" UNLESS OTHERWISE NOTED
- PLASTIC SEWERS
- CONCRETE SEWERS
- CLAY SEWERS, LINED
- CEMENT SEWERS, LINED
- FORCE MAINS
- SEWERS NOT MAINTAINED BY SMD
- TRUNK SEWERS
- CITY BOUNDARY
- STANDARD MANHOLE
- DROP MANHOLE
- SHALLOW MANHOLE
- TRAP MANHOLE
- WEIR MANHOLE
- C.O. - CLEANOUT
- L.H. - LAMP HOLE
- PUMP STATION

TOTAL MH'S THIS MAP: 178

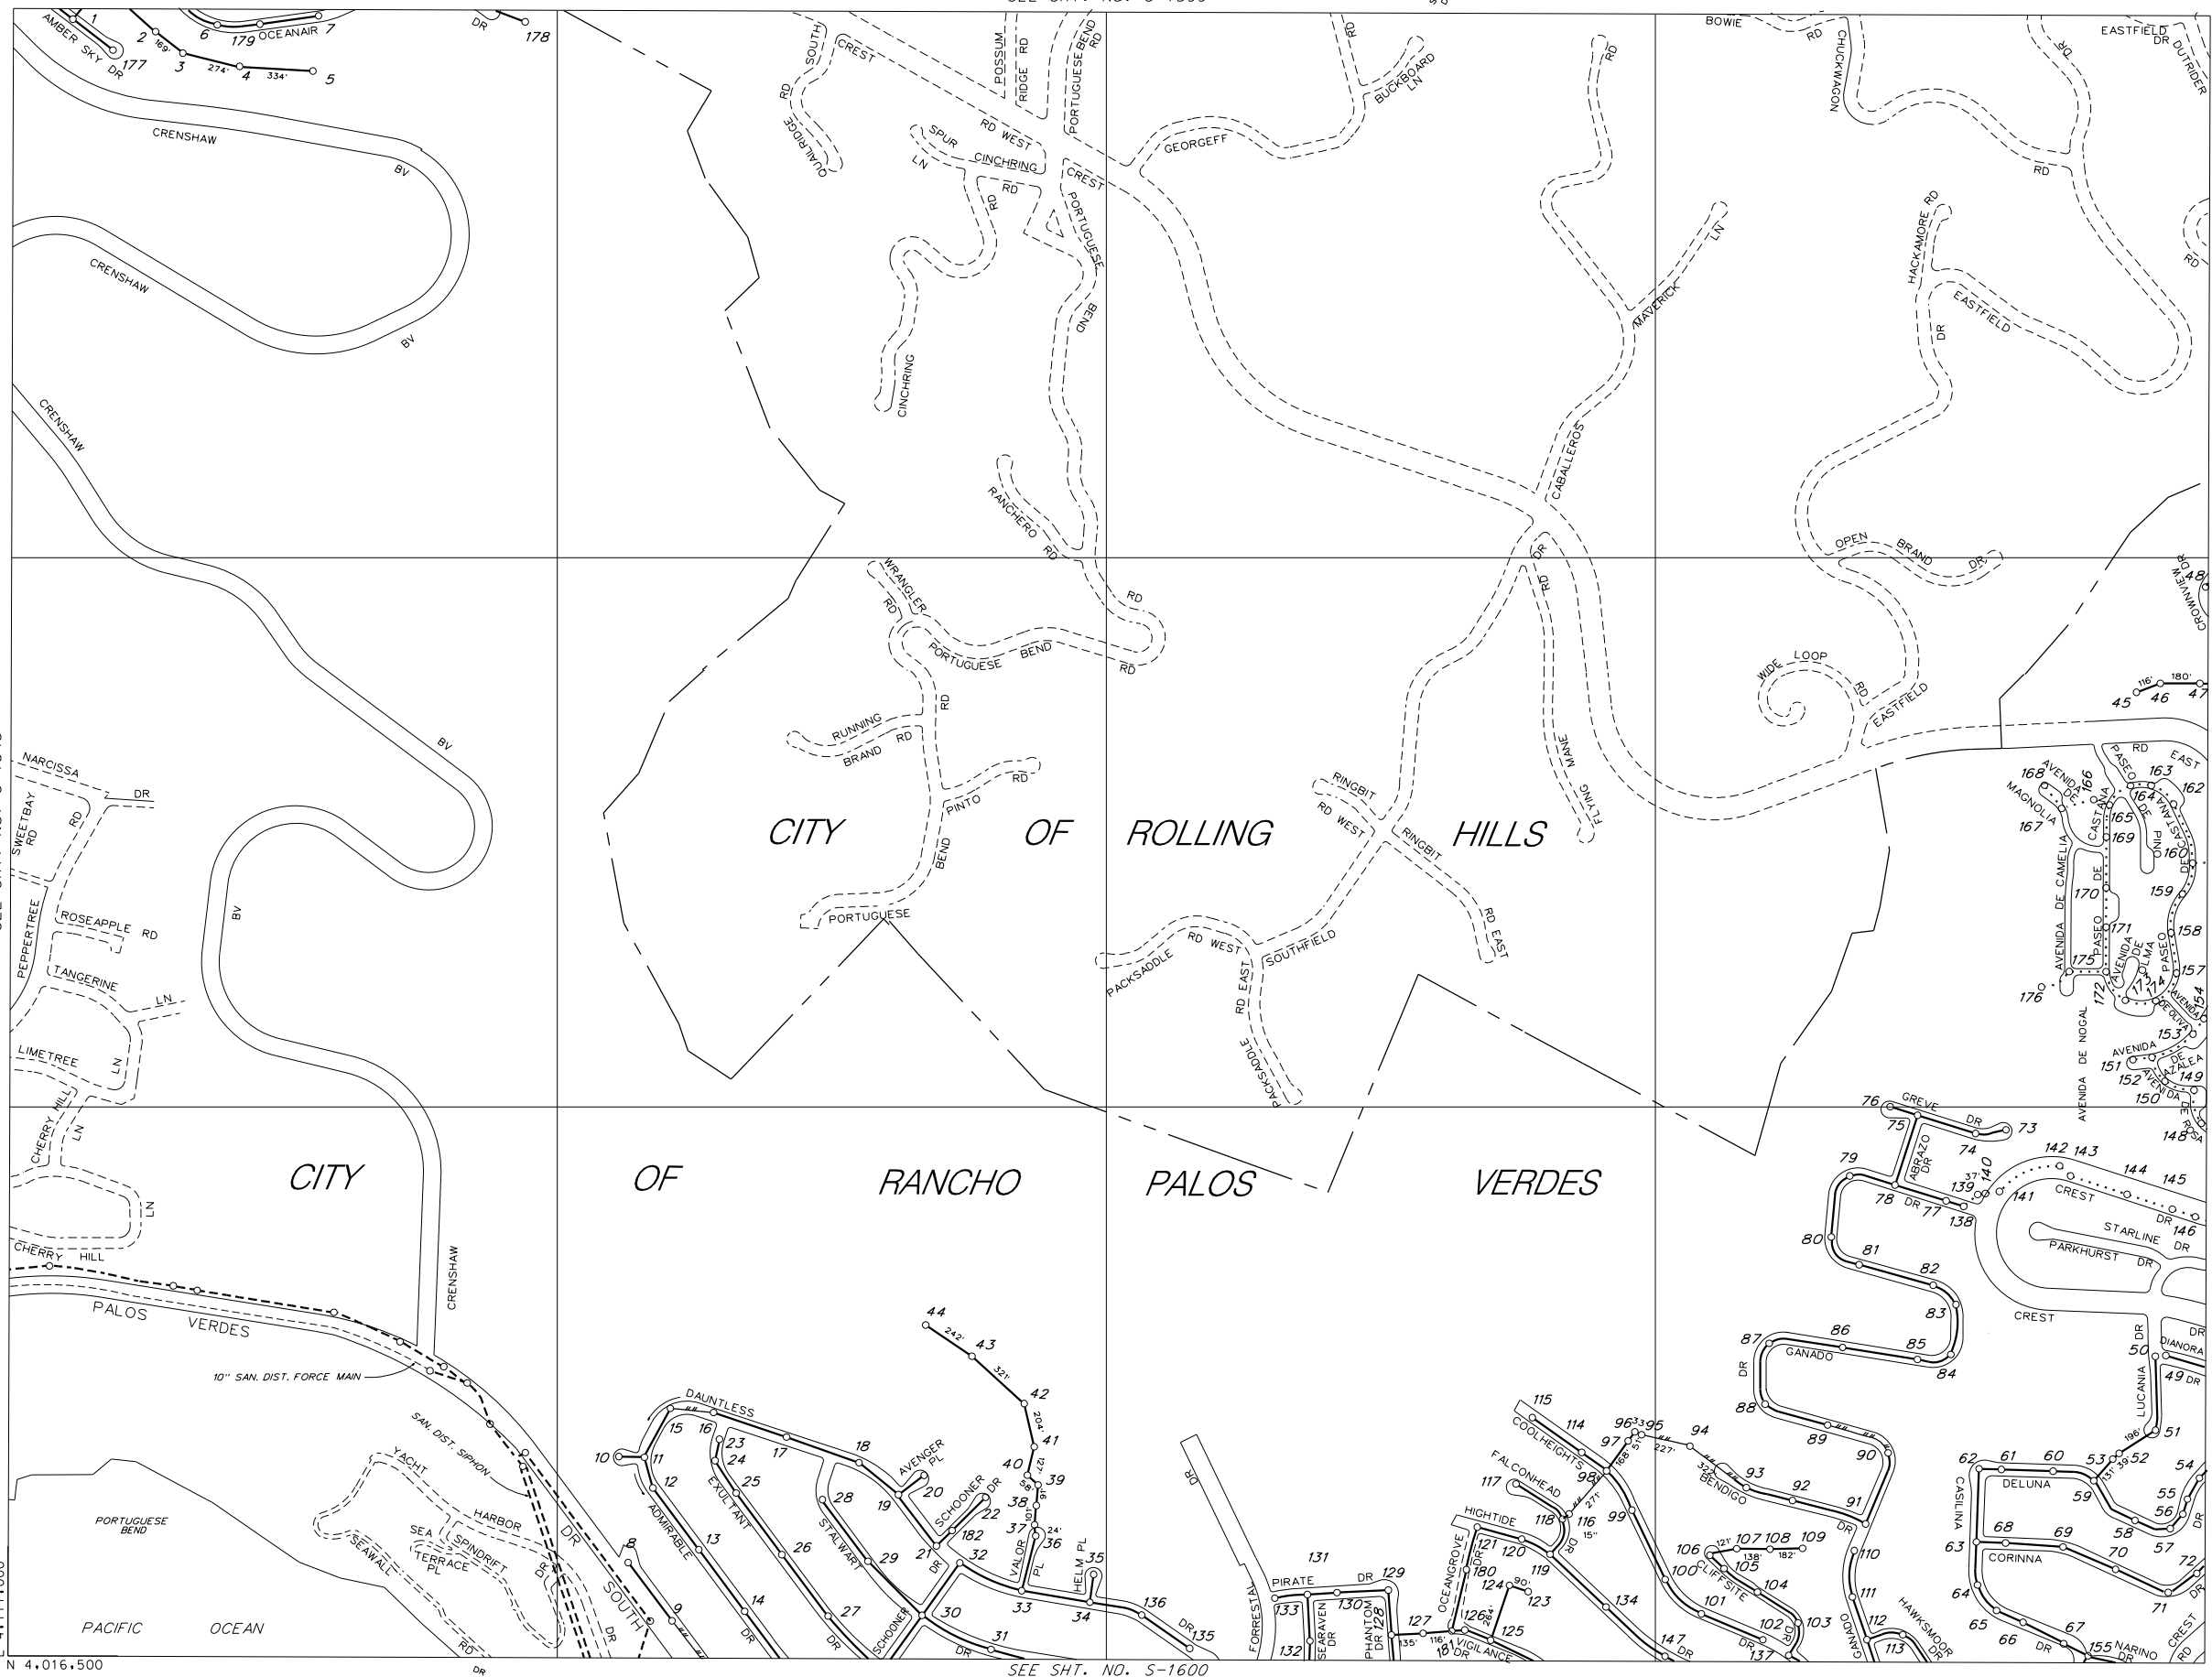

SEE SHT. NO. S-1545

SEE SHT. NO. S-1646

SEE SHT. NO. S-1600

MAP REV  
05-19-16  
DATA BASE REV  
12-09-98