



N-1795

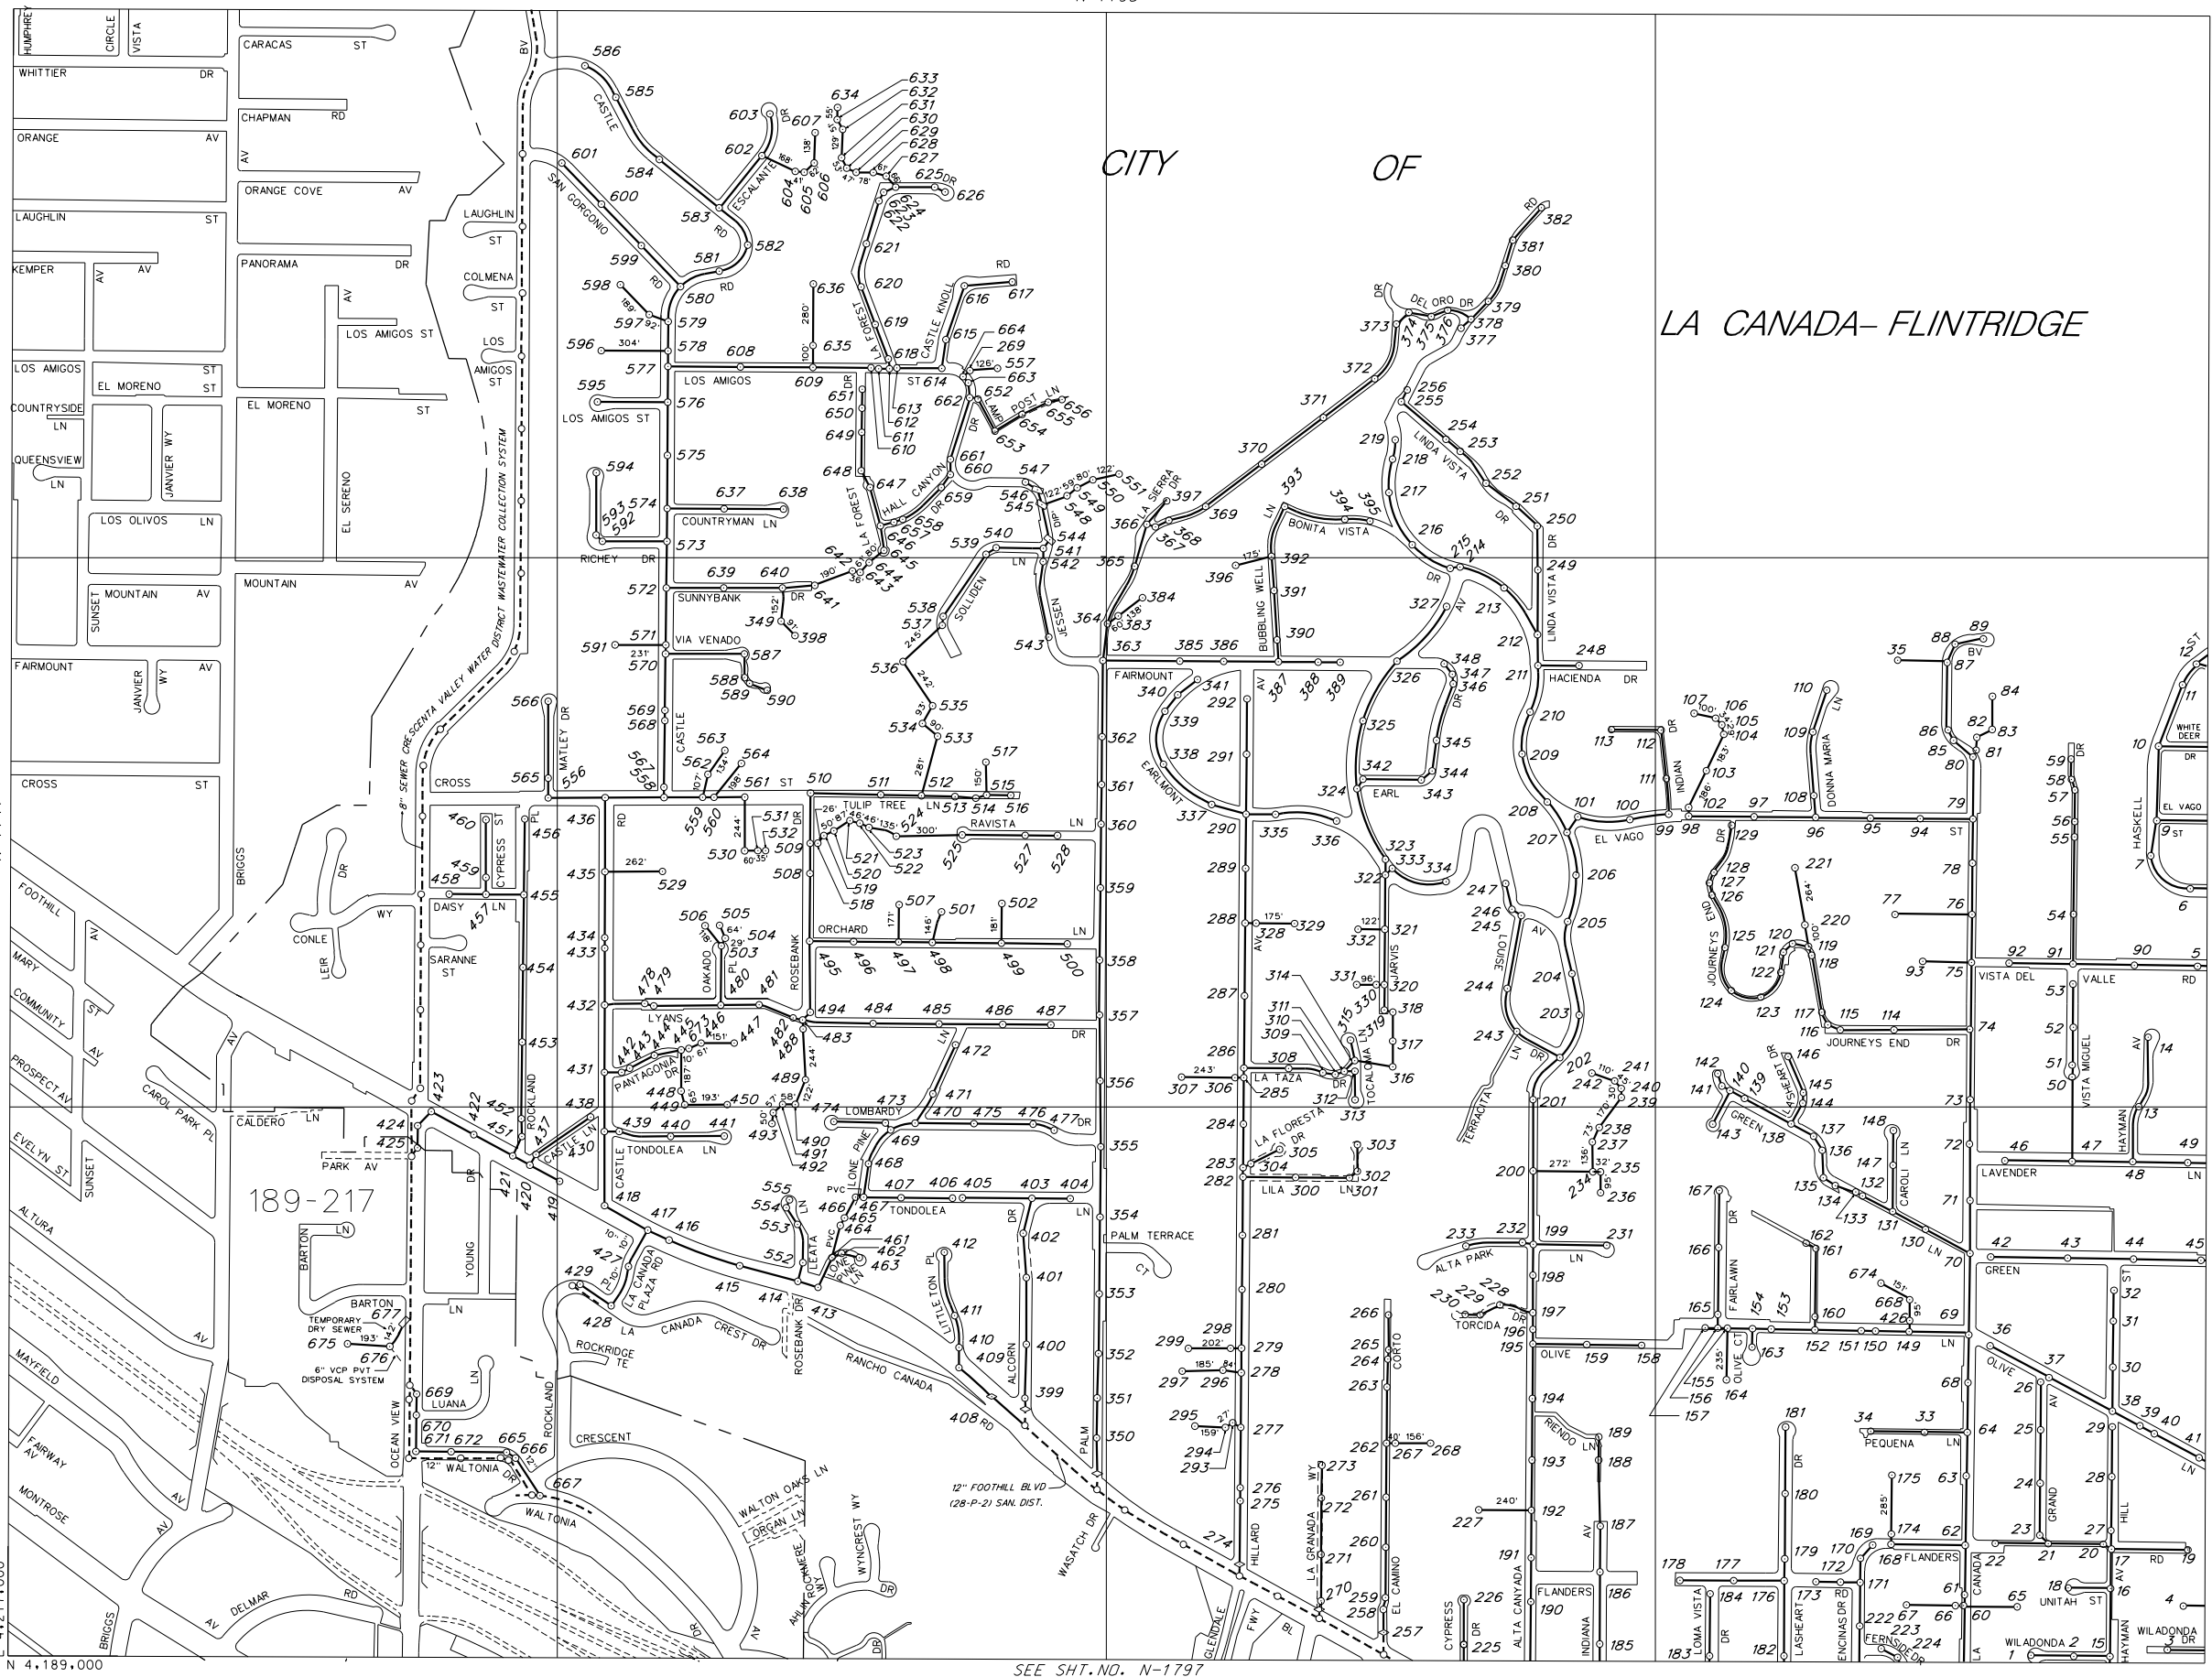

THIS MAP IS INTENDED FOR USE ONLY AS OPERATIONS MAP BY LOS ANGELES COUNTY SEWER MAINTENANCE DISTRICTS. LOS ANGELES COUNTY EXPRESSLY DISCLAIMS ANY LIABILITY FOR ANY INACCURACIES WHICH MAY BE PRESENT IN THIS MAP.

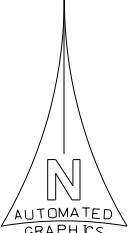

METERS
0 50 100 200 250
FEET
0 200 400 600 800

LEGEND

- CLAY SEWERS MAINTAINED BY SMD, 8" UNLESS OTHERWISE NOTED
- PLASTIC SEWERS
- CONCRETE SEWERS
- CLAY SEWERS, LINED
- CEMENT SEWERS, LINED
- FORCE MANS
- - - SEWERS NOT MAINTAINED BY SMD
- TRUNK SEWERS
- CITY BOUNDARY
- STANDARD MANHOLE
- △ DROP MANHOLE
- SHALLOW MANHOLE
- ◇ TRAP MANHOLE
- ⊕ WEIR MANHOLE
- C.O. CLEANOUT
- L.H. LAMP HOLE
- PUMP STATION

TOTAL MH'S THIS MAP: 675

SEE SHT. NO. N-1797

SEE SHT. NO. N-1851

N-1741

E 4, 217, 000
N 4, 189, 000

1

2

3

A

B

C

D

MAP REV 07-10-14
DATA BASE REV 10-12-06

189-217

BARTON LN
TEMPORARY DRY SEWER
675
676
6" VCP PVT DISPOSAL SYSTEM

12" FOOTHILL BLVD (28-P-2) SAN. DIST.

TOTAL MH'S THIS MAP: 675