




SEE SHT. NO. S-1537

C-52
C-53
C-54

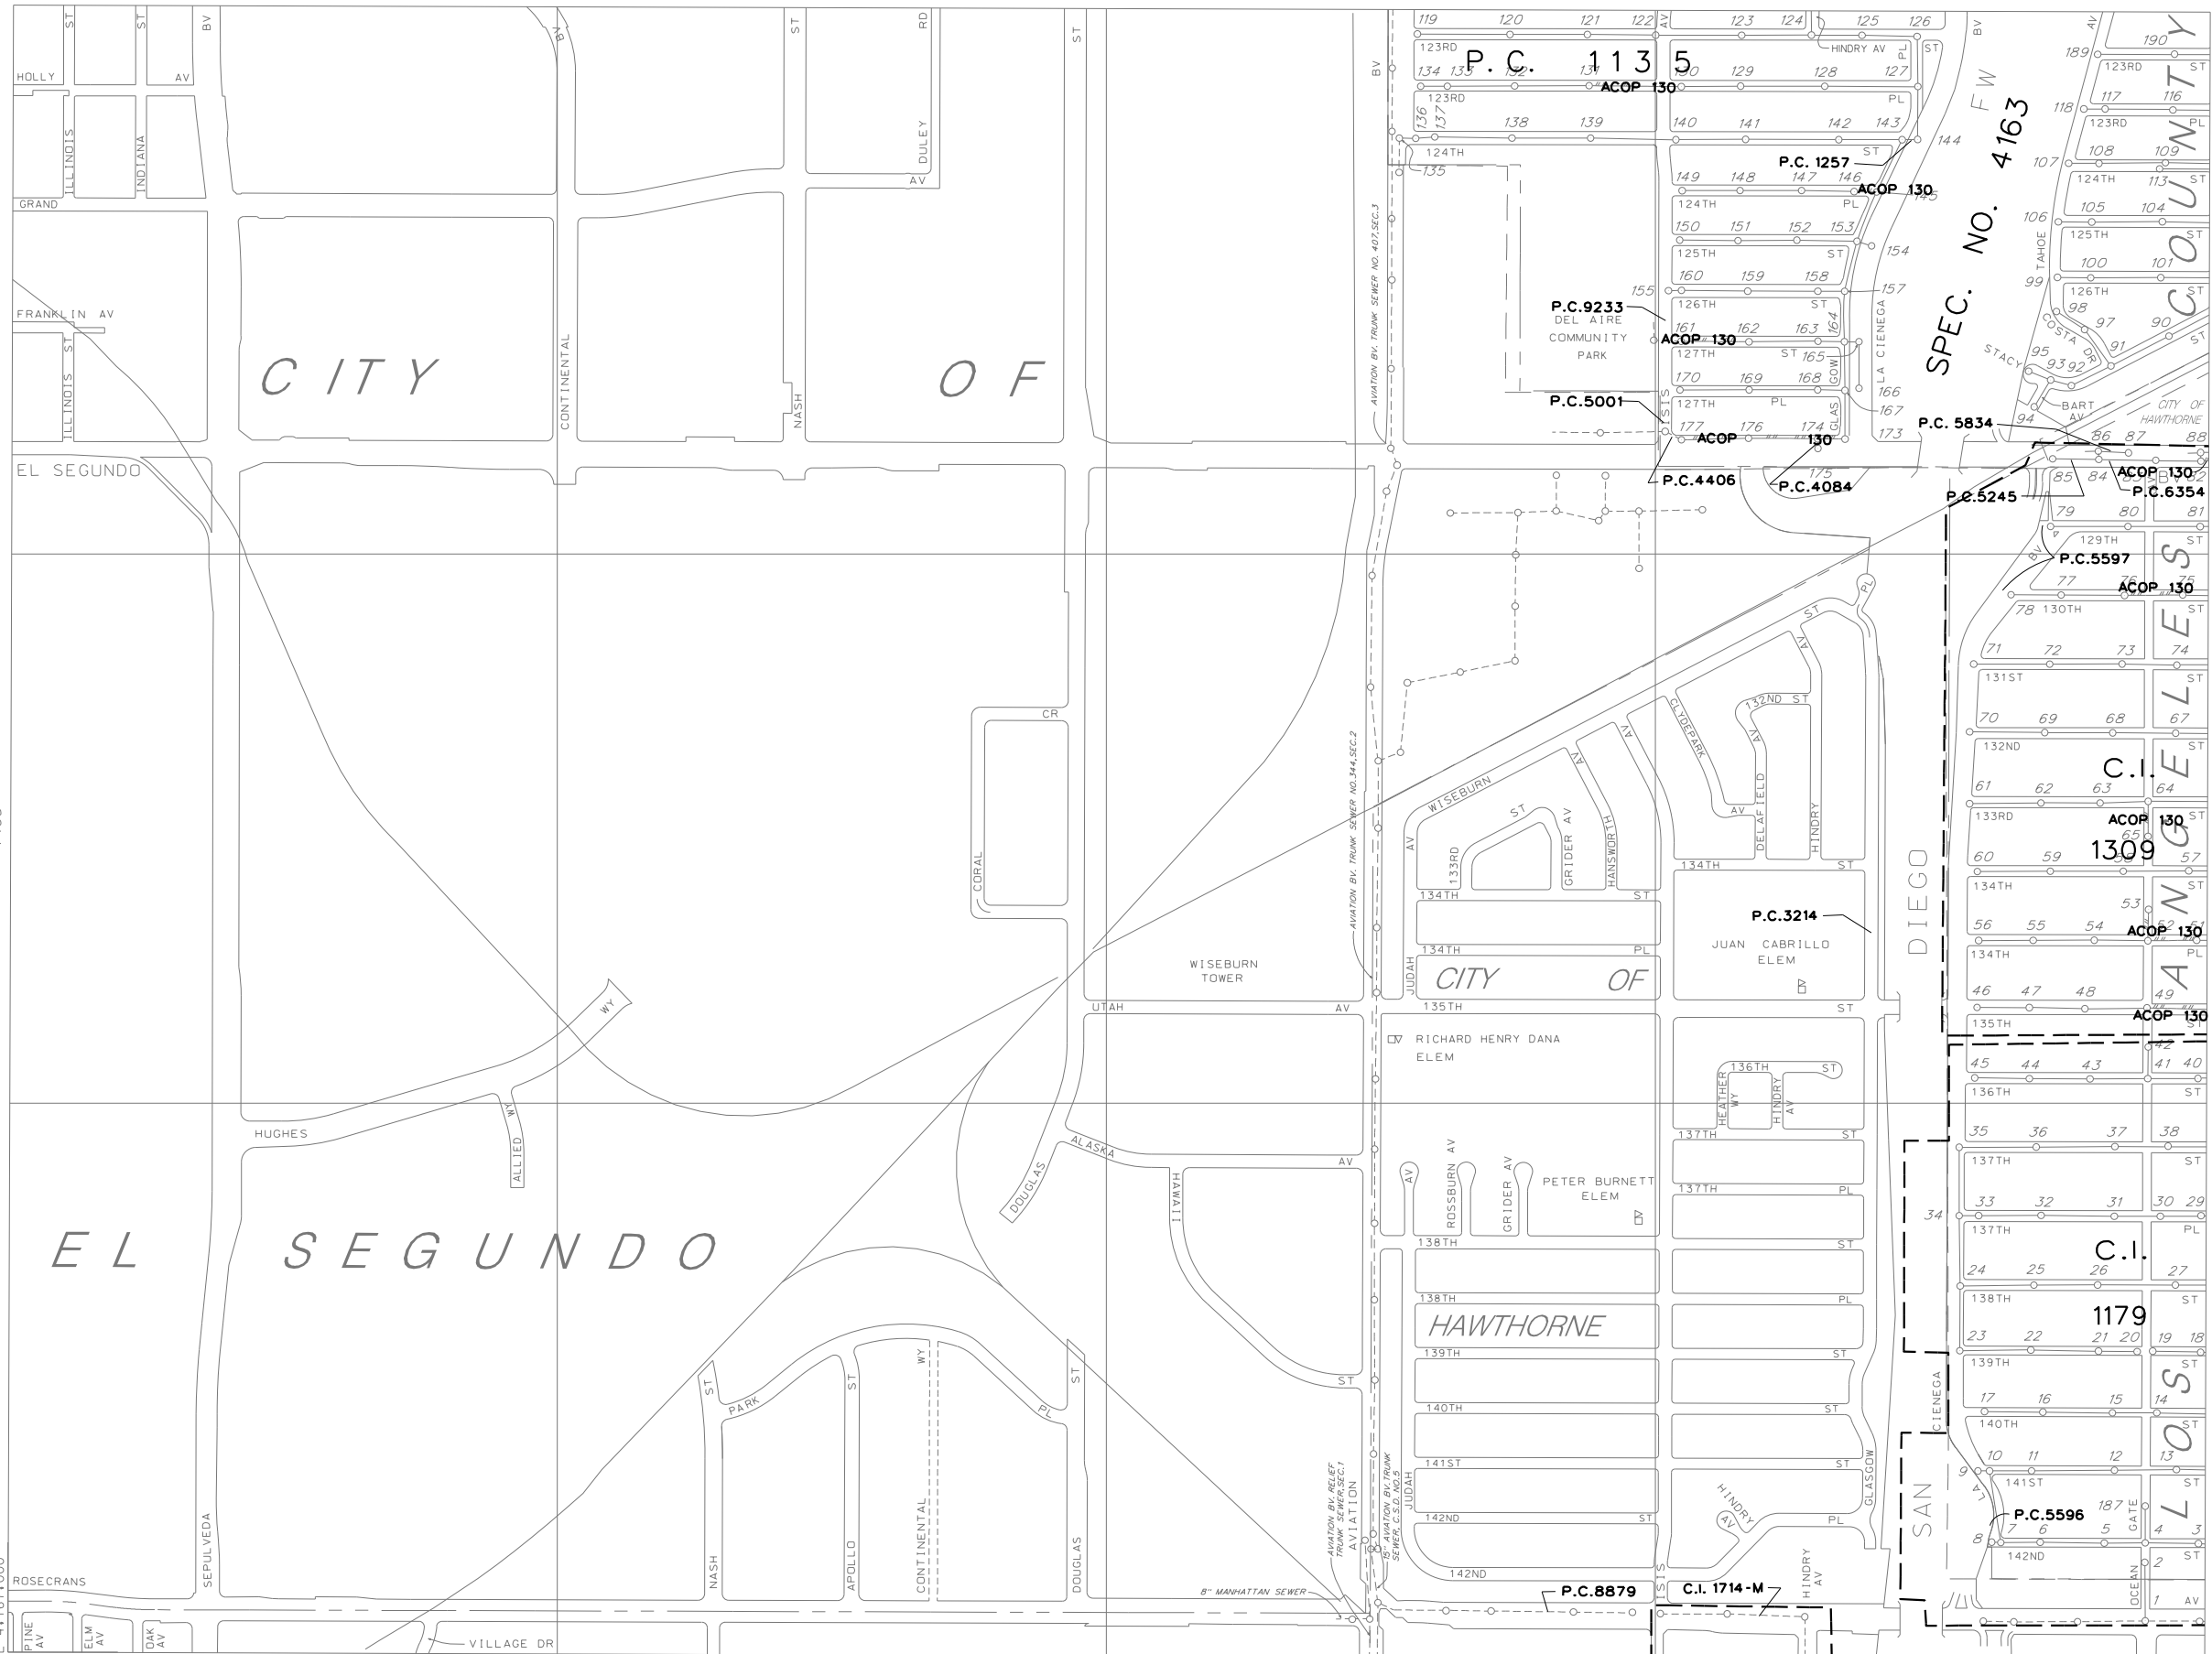

THIS MAP IS INTENDED FOR USE ONLY AS OPERATIONS MAP BY LOS ANGELES COUNTY SEWER MAINTENANCE DISTRICTS. LOS ANGELES COUNTY EXPRESSLY DISCLAIMS ANY LIABILITY FOR ANY INACCURACIES WHICH MAY BE PRESENT IN THIS MAP.

SEE SHT. NO. S-1592

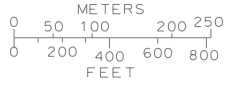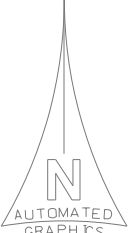

LEGEND

- ○ ○ ○ ○ CLAY SEWERS MAINTAINED BY SMD, 8" UNLESS OTHERWISE NOTED
- ○ ○ ○ ○ PLASTIC SEWERS
- ○ ○ ○ ○ CONCRETE SEWERS
- ○ ○ ○ ○ CLAY SEWERS, LINED
- ○ ○ ○ ○ CEMENT SEWERS, LINED
- FORCE MANS
- - - SEWERS NOT MAINTAINED BY SMD
- - - TRUNK SEWERS
- - - CITY BOUNDARY
- STANDARD MANHOLE
- △ DROP MANHOLE
- SHALLOW MANHOLE
- ◇ TRAP MANHOLE
- ⊕ WEIR MANHOLE
- C.O. CLEANOUT
- L.H. LAMP HOLE
- PUMP STATION

TOTAL MH'S THIS MAP: 164

1485

E 4,167,000
N 4,076,500

MAP REV.
03-04-13

S-1538

MAP REV
03-04-13
DATA BASE REV
03-29-06

SEE SHT. NO. S-1539

CONSOLIDATED S.M.D.

S-1538