

SEE SHT. NO. S-1705

C-31
C-32
C-33

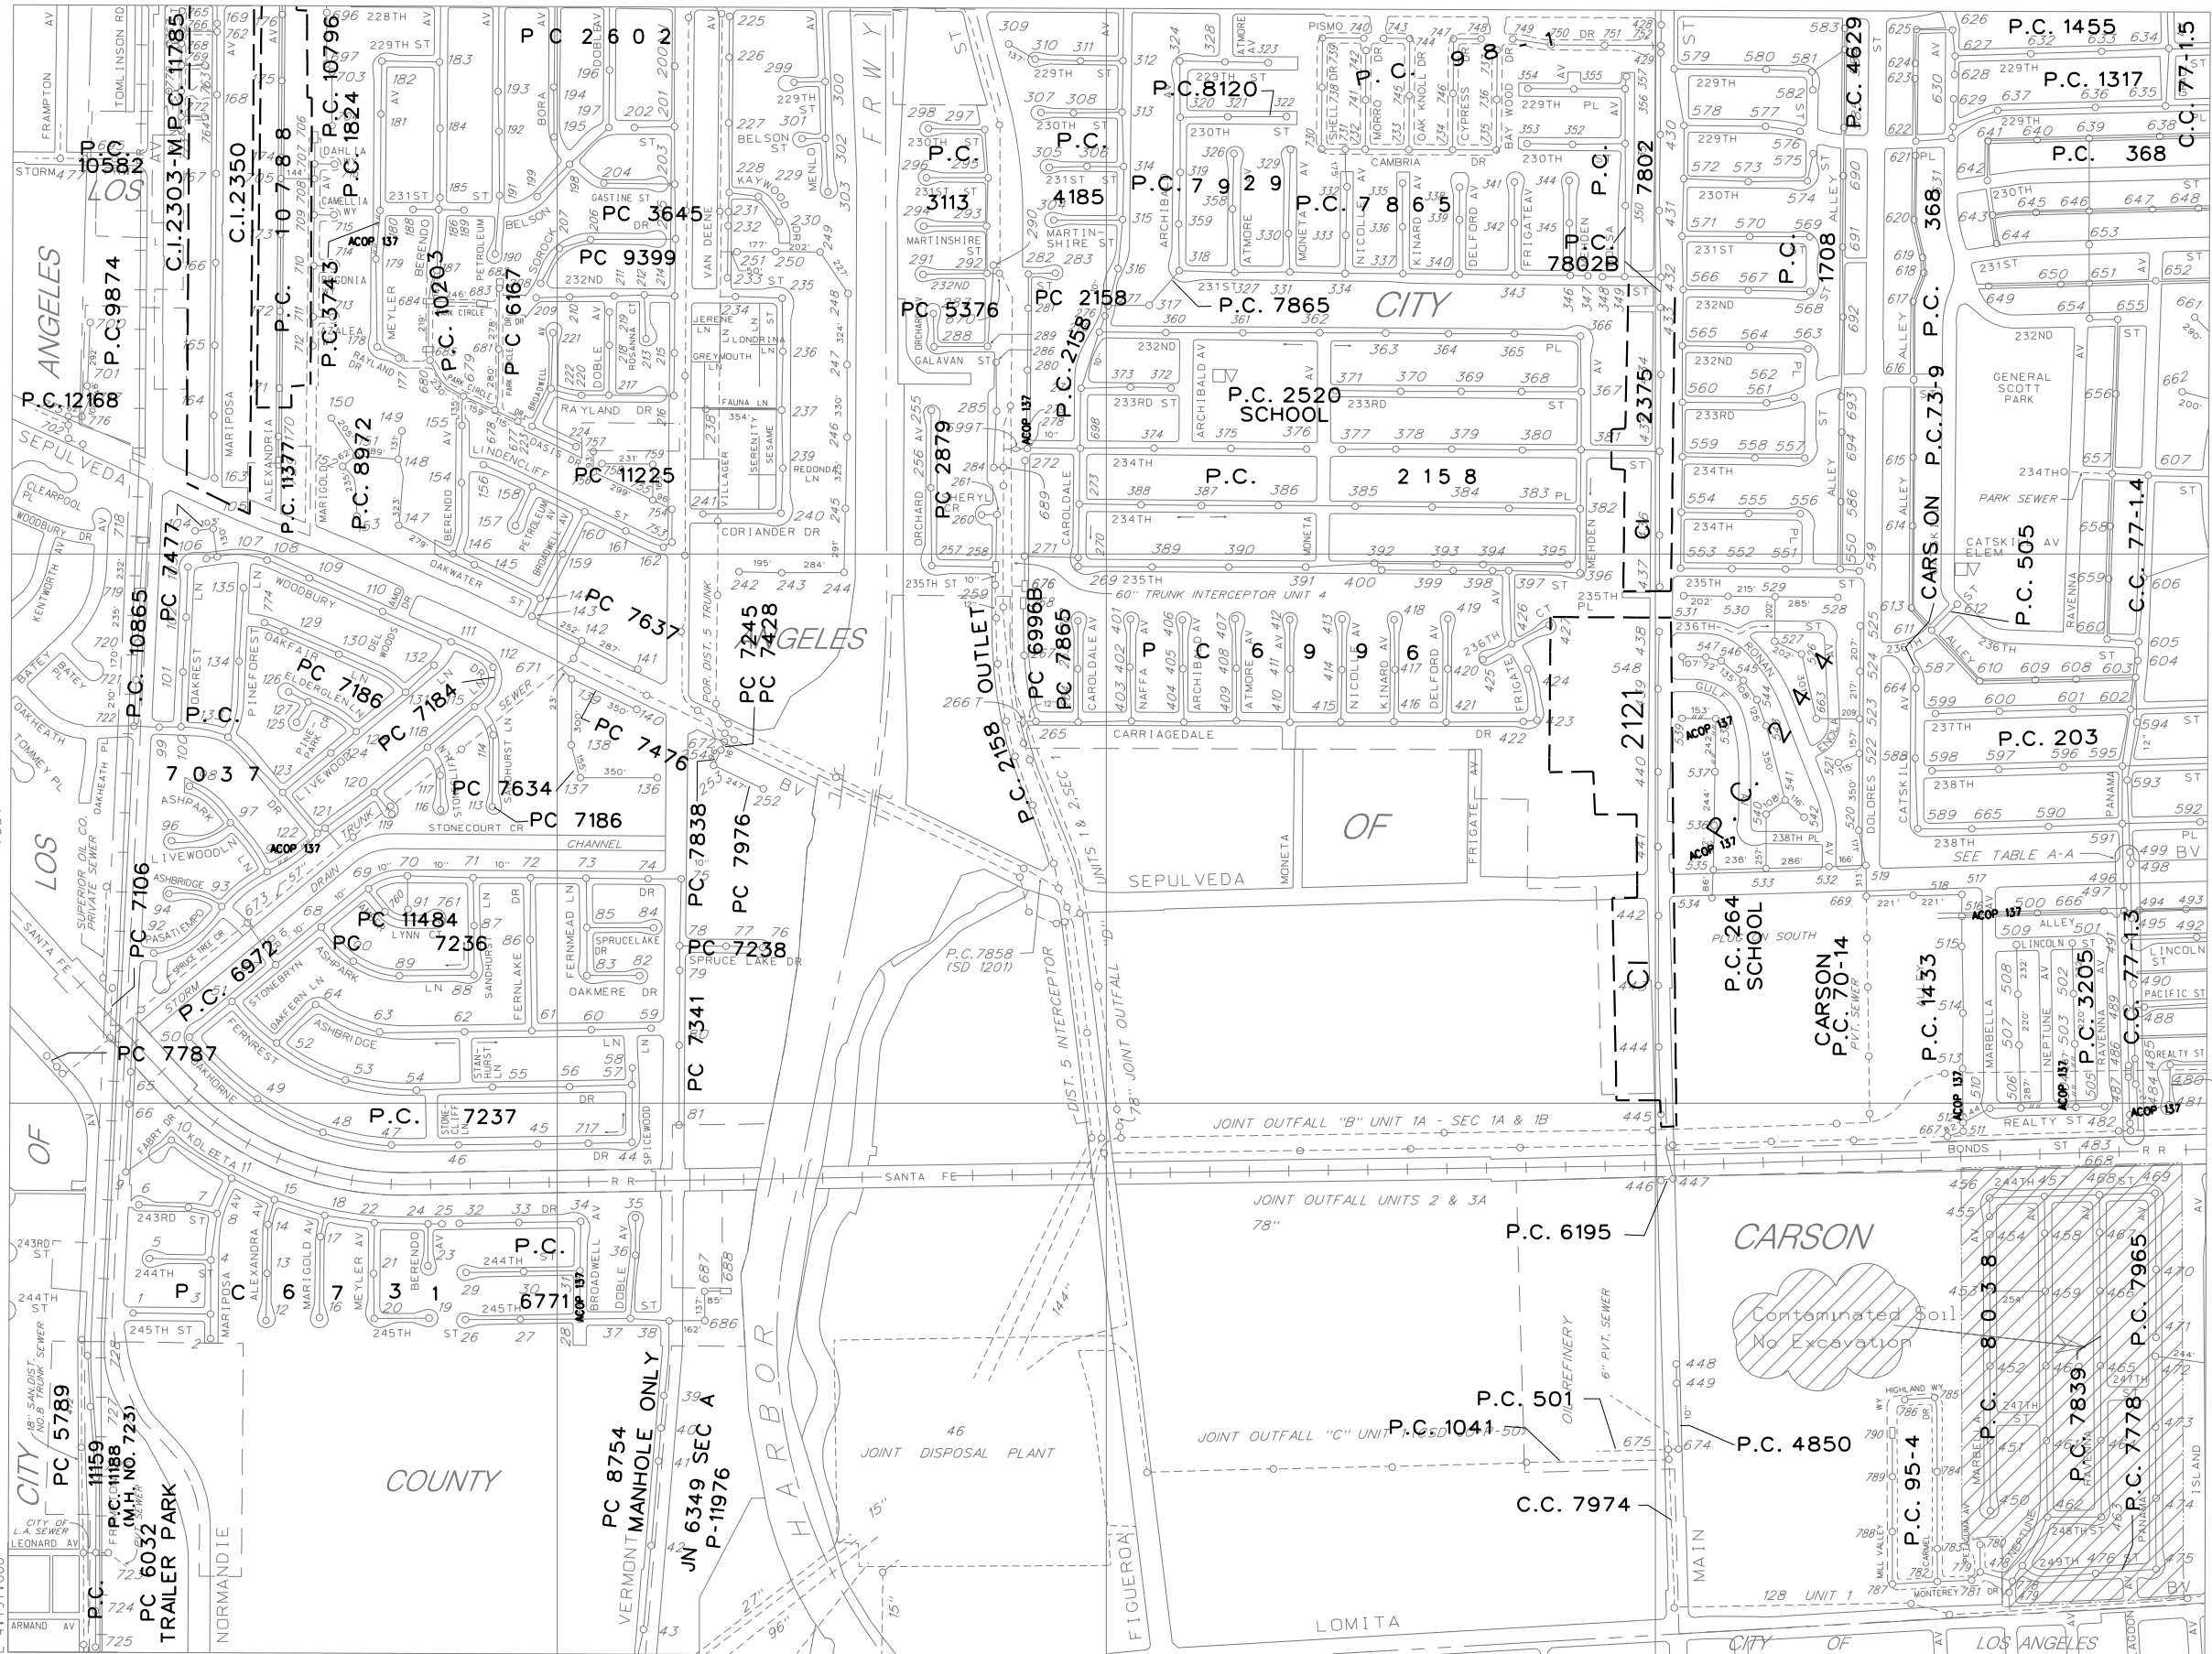


TABLE A-A



SEWERS	LENGTH	DIAMETER
0481-0482	162	12"
0482-0483	52	12"
0482-0487	223	12"
0483-0668	40	12"

THIS MAP IS INTENDED FOR USE ONLY AS OPERATIONS MAP BY LOS ANGELES COUNTY SEWER MAINTENANCE DISTRICTS. LOS ANGELES COUNTY EXPRESSLY DISCLAIMS ANY LIABILITY FOR ANY INACCURACIES WHICH MAY BE PRESENT IN THIS MAP.

TABLE A-A (CONT'D)

0484-TUNK	255	12"
0484-0485	85	8" X 10"
0485-0490	340	12"
0486-0487	70	8" X 10"
0486-0489	265	12"
0489-0491	300	12"
0490-0495	350	12"
0491-0497	147	12"
0495-0498	235	12"
0496-0497	123	12"
0496-0591	252	12"

SEE SHT. NO. S-1761

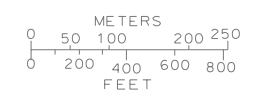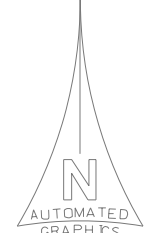

LEGEND

- CLAY SEWERS MAINTAINED BY SMD, 8" UNLESS OTHERWISE NOTED
- PLASTIC SEWERS
- CONCRETE SEWERS
- CLAY SEWERS, LINED
- CEMENT SEWERS, LINED
- FORCE MANS
- - - - - SEWERS NOT MAINTAINED BY SMD
- - - - - TRUNK SEWERS
- - - - - CITY BOUNDARY
- STANDARD MANHOLE
- △ DROP MANHOLE
- SHALLOW MANHOLE
- ◇ TRAP MANHOLE
- ⊕ WEIR MANHOLE
- C.O. CLEANOUT
- L.H. LAMP HOLE
- PUMP STATION

TOTAL MH'S THIS MAP: 789

MAP REV. 03-30-18

S-1706

MAP REV 03-30-18
DATA BASE REV 12-27-16

SEE SHT. NO. S-1707

CONSOLIDATED S.M.D.

S-1706

T: 794 C-1

0219-0319-1706