
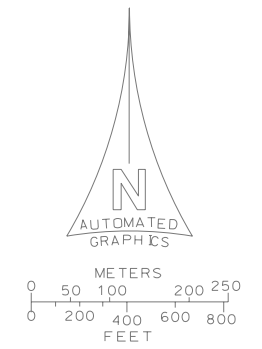
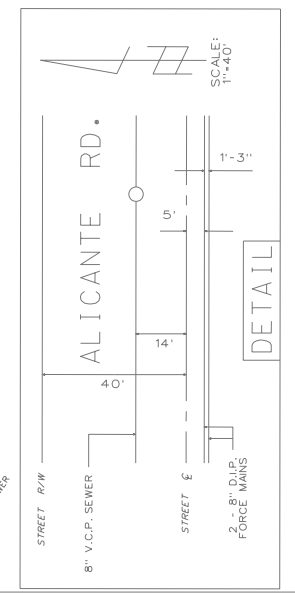


THIS MAP IS INTENDED FOR USE ONLY AS OPERATIONS MAP BY LOS ANGELES COUNTY SEWER MAINTENANCE DISTRICTS. LOS ANGELES COUNTY EXPRESSLY DISCLAIMS ANY LIABILITY FOR ANY INACCURACIES WHICH MAY BE PRESENT IN THIS MAP.

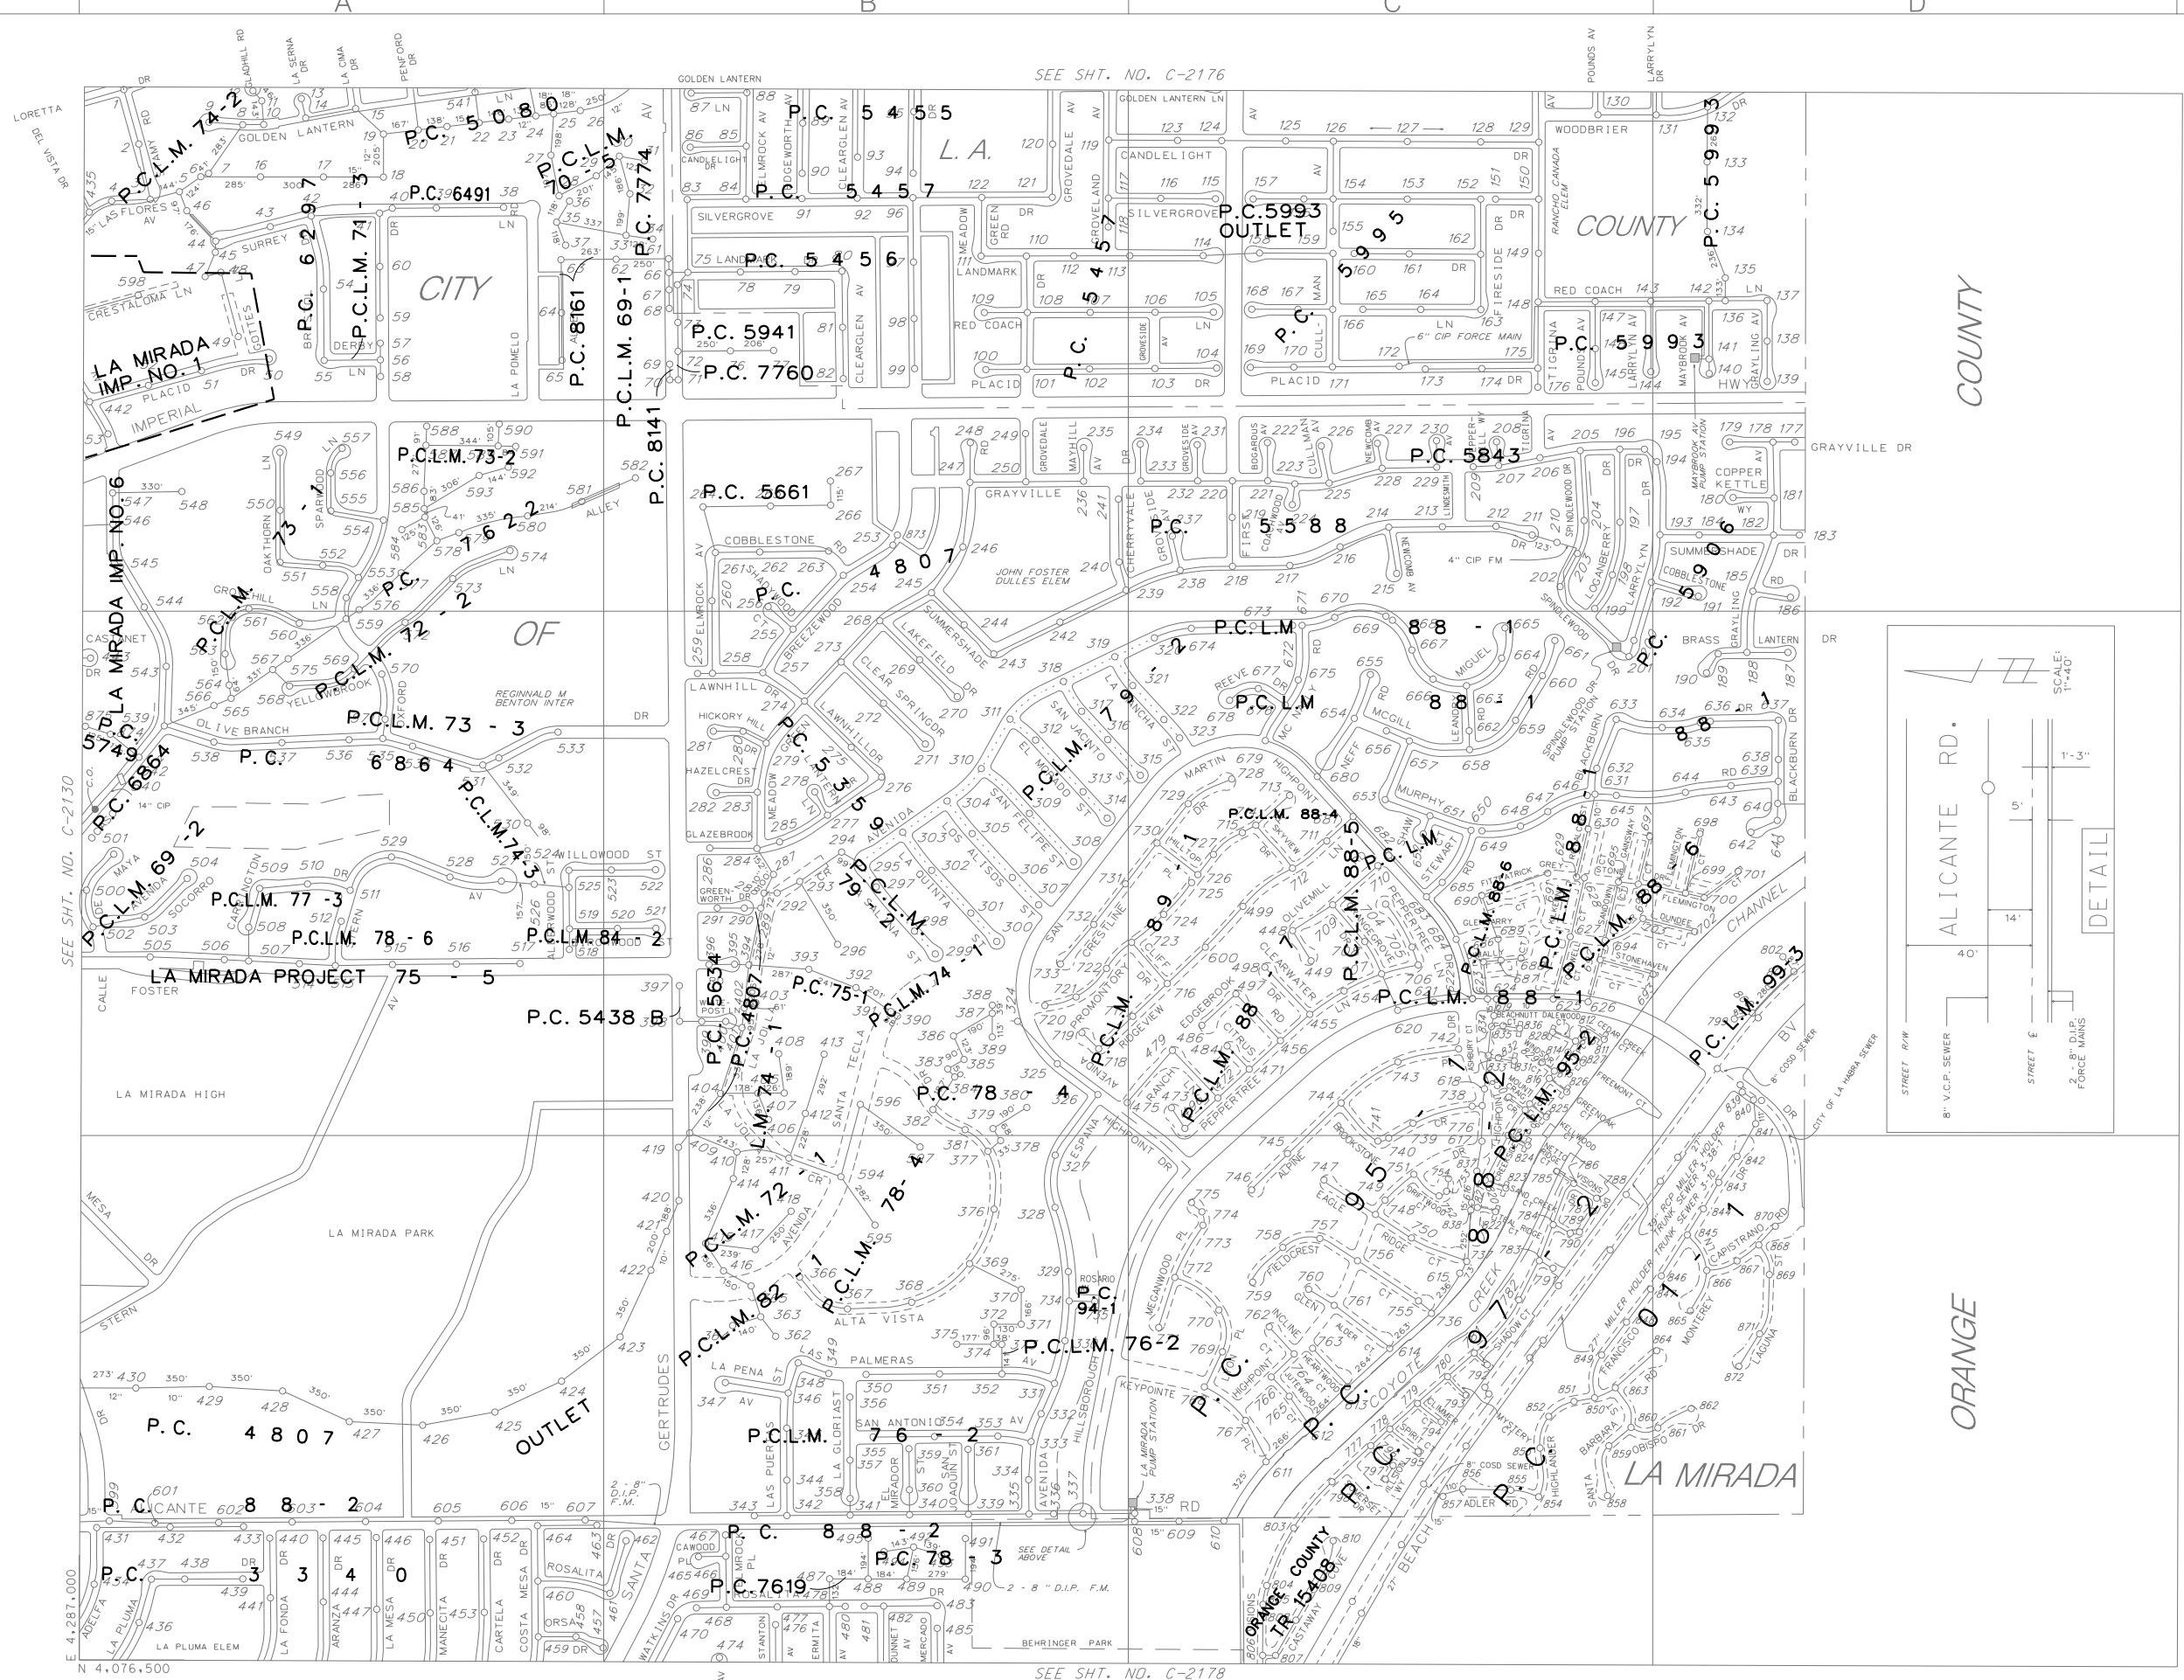

- LEGEND**
- CLAY SEWERS MAINTAINED BY SMD. 8" UNLESS OTHERWISE NOTED
  - PLASTIC SEWERS
  - CONCRETE SEWERS
  - CLAY SEWERS, LINED
  - CEMENT SEWERS, LINED
  - FORCE MANS
  - - - SEWERS NOT MAINTAINED BY SMD
  - - - TRUNK SEWERS
  - - - CITY BOUNDARY
  - STANDARD MANHOLE
  - △ DROP MANHOLE
  - SHALLOW MANHOLE
  - ◇ TRAP MANHOLE
  - ⊕ WEIR MANHOLE
  - C.D. CLEANOUT
  - L.H. LAMP HOLE
  - PUMP STATION

TOTAL MH'S THIS MAP: 873

MAP REV. 02-24-11

C-2177

MAP REV 02-24-11  
DATA BASE REV 11-15-93

SEE SHT. NO. C-2178

CONSOLIDATED S.M.D.

C-2177