

LEGEND:



-  - WORK AREA
-  - HIGH LEVEL WARNING DEVICE
-  - FLASHING ARROW SIGN (FAS)
-  - FLAGGER
-  - TYPE-III BARRICADE W/ SIGN
-  - TYPE-I OR II BARRICADE W/ SIGN
-  - CHANNELIZATION DEVICE
-  - SIGN
-  - EXISTING SIGN

SCALE: 1" = 40'




GENERAL NOTES

- CONTRACTOR SHALL ALLOW LOCAL ACCESS WHEN POSSIBLE BY CLOSING THE STREET ONLY WHERE WORK IS BEING DONE
- CONTRACTOR WILL BE WORKING ON 2 VAULTS AT A TIME
- CONTRACTOR SHALL COORDINATE WITH AFFECTED BUSINESSES AND RESIDENTS PRIOR TO CONSTRUCTION

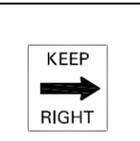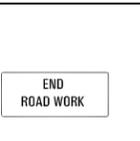 W20-1	 W12-1	 W20-5(L)	 W4-2(L)	 W16-1	 W11-1
 W1-4 (R/L)	 C30(CA)	 R4-7a	 C20(MOD)(BIKE)	 SC11(MOD)	 G20-2

- VAULTS TO BE WORKED ON:**
- V5039285
 - V5039286
 - V5039287
 - V5039288
 - V5039289
 - V5039290
 - V5039291
 - V5039292
 - V5039293

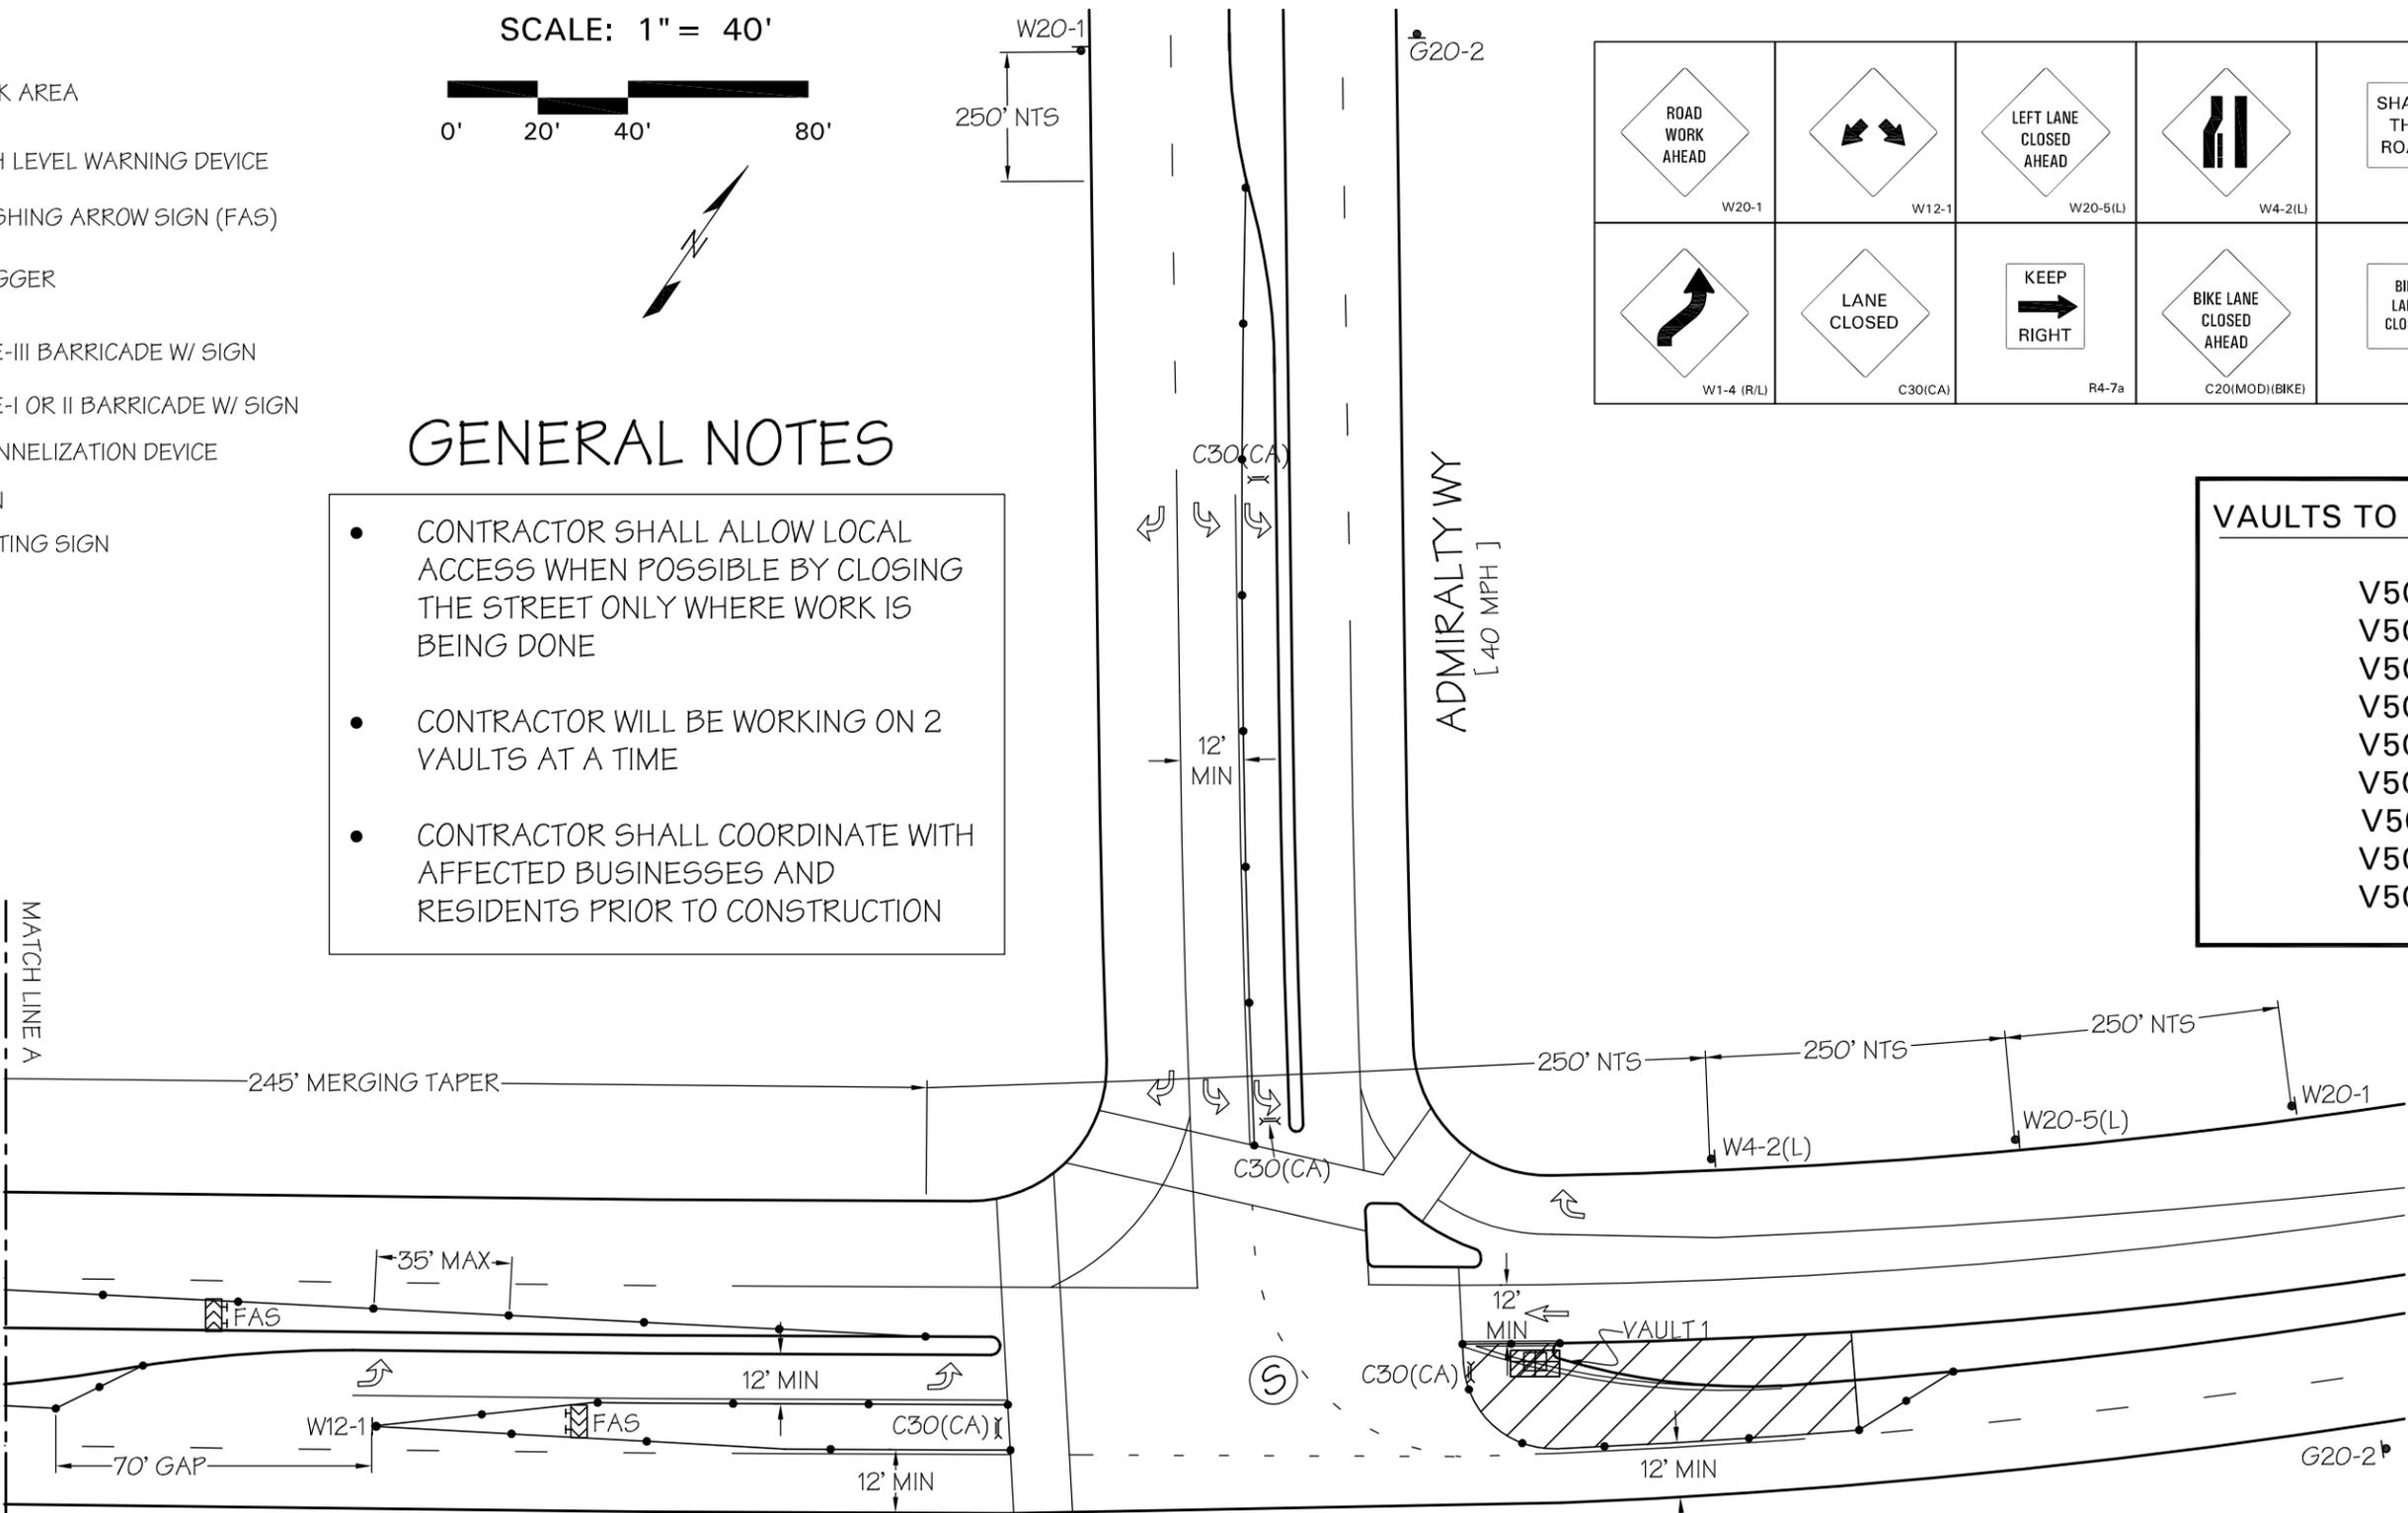

MATCH LINE A

SEE SHEET 2



WORK AREA TRAFFIC CONTROL PLAN : FIJI WAY & ADMIRALTY WAY			
SCE			
LOS ANGELES			
901238002			
PLAN ORDER #: 13075			
SHEET 1 OF 7	3/7/14 - MB		
<table border="0"> <tr> <td style="vertical-align: top;"> <p>TRAFFIC MANAGEMENT, INC. California · Great Lakes · New York 800.763.3999 www.trafficmanagement.com Traffic Control Services · Sales & Rentals Permits & Consulting · Engineering · Training C31 # 785804</p> </td> <td style="text-align: center; vertical-align: middle;">  </td> </tr> </table>		<p>TRAFFIC MANAGEMENT, INC. California · Great Lakes · New York 800.763.3999 www.trafficmanagement.com Traffic Control Services · Sales & Rentals Permits & Consulting · Engineering · Training C31 # 785804</p>	
<p>TRAFFIC MANAGEMENT, INC. California · Great Lakes · New York 800.763.3999 www.trafficmanagement.com Traffic Control Services · Sales & Rentals Permits & Consulting · Engineering · Training C31 # 785804</p>			



LEGEND:

-  - WORK AREA
-  - HIGH LEVEL WARNING DEVICE
-  - FLASHING ARROW SIGN (FAS)
-  - FLAGGER
-  - TYPE-III BARRICADE W/ SIGN
-  - TYPE-I OR II BARRICADE W/ SIGN
-  - CHANNELIZATION DEVICE
-  - SIGN
-  - EXISTING SIGN

GENERAL NOTES

- CONTRACTOR SHALL ALLOW LOCAL ACCESS WHEN POSSIBLE BY CLOSING THE STREET ONLY WHERE WORK IS BEING DONE
- CONTRACTOR WILL BE WORKING ON 2 VAULTS AT A TIME
- CONTRACTOR SHALL COORDINATE WITH AFFECTED BUSINESSES AND RESIDENTS PRIOR TO CONSTRUCTION

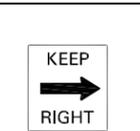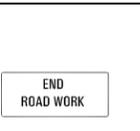 W20-1	 W12-1	 W20-5(L)	 W4-2(L)	 W16-1	 W11-1
 W1-4 (R/L)	 C30(CA)	 R4-7a	 C20(MOD)(BIKE)	 SC11(MOD)	 G20-2

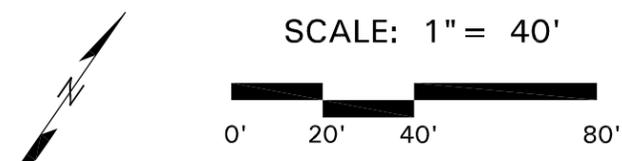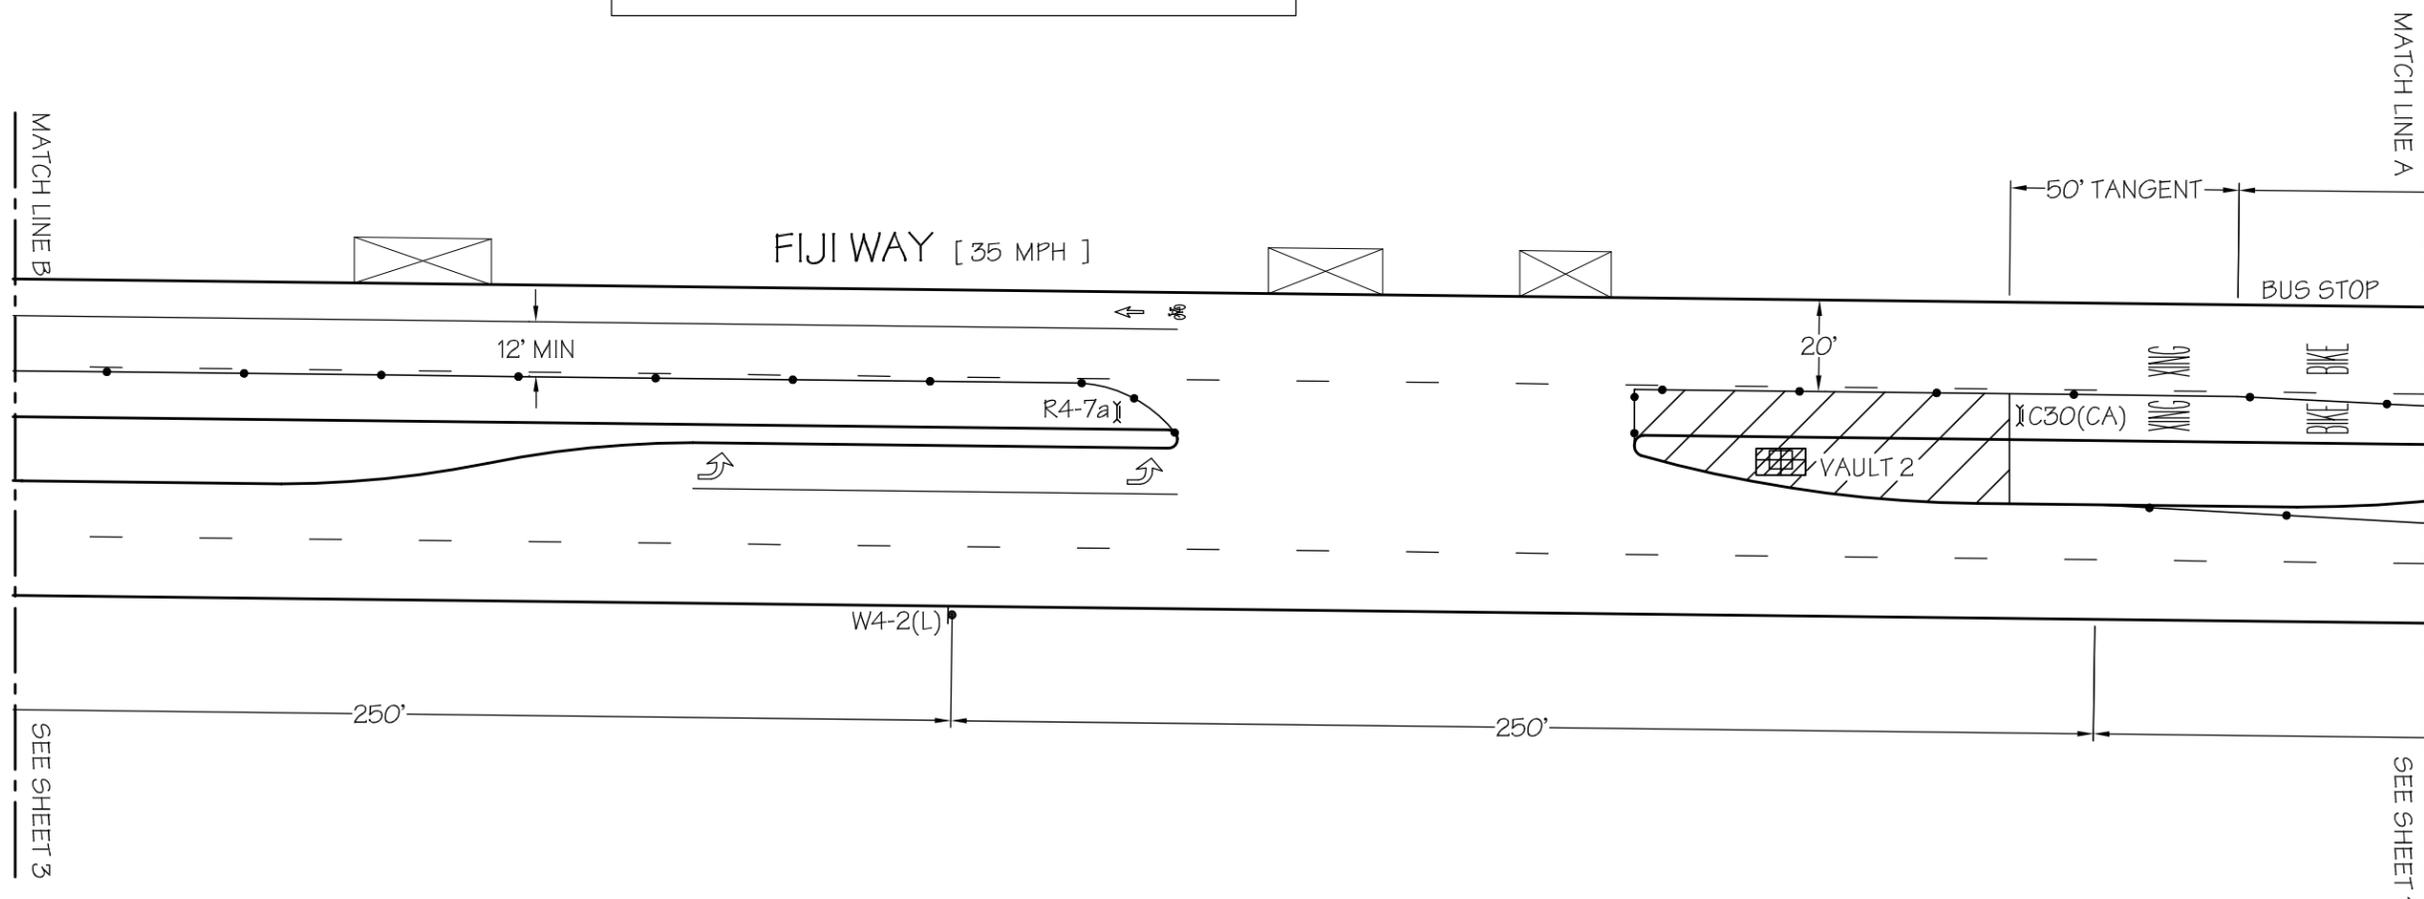


WORK AREA TRAFFIC CONTROL PLAN : FIJI WAY & ADMIRALTY WAY	
SCE	
LOS ANGELES	
901238002	
PLAN ORDER #: 13075	
SHEET 2 OF 7	3/7/14 - MB
TRAFFIC MANAGEMENT, INC. <i>California · Great Lakes · New York</i> 800.763.3999 www.trafficmanagement.com <small>Traffic Control Services · Sales & Rentals</small> <small>Permits & Consulting · Engineering · Training</small> C31 # 785804	




LEGEND:



-  - WORK AREA
-  - HIGH LEVEL WARNING DEVICE
-  - FLASHING ARROW SIGN (FAS)
-  - FLAGGER
-  - TYPE-III BARRICADE W/ SIGN
-  - TYPE-I OR II BARRICADE W/ SIGN
-  - CHANNELIZATION DEVICE
-  - SIGN
-  - EXISTING SIGN

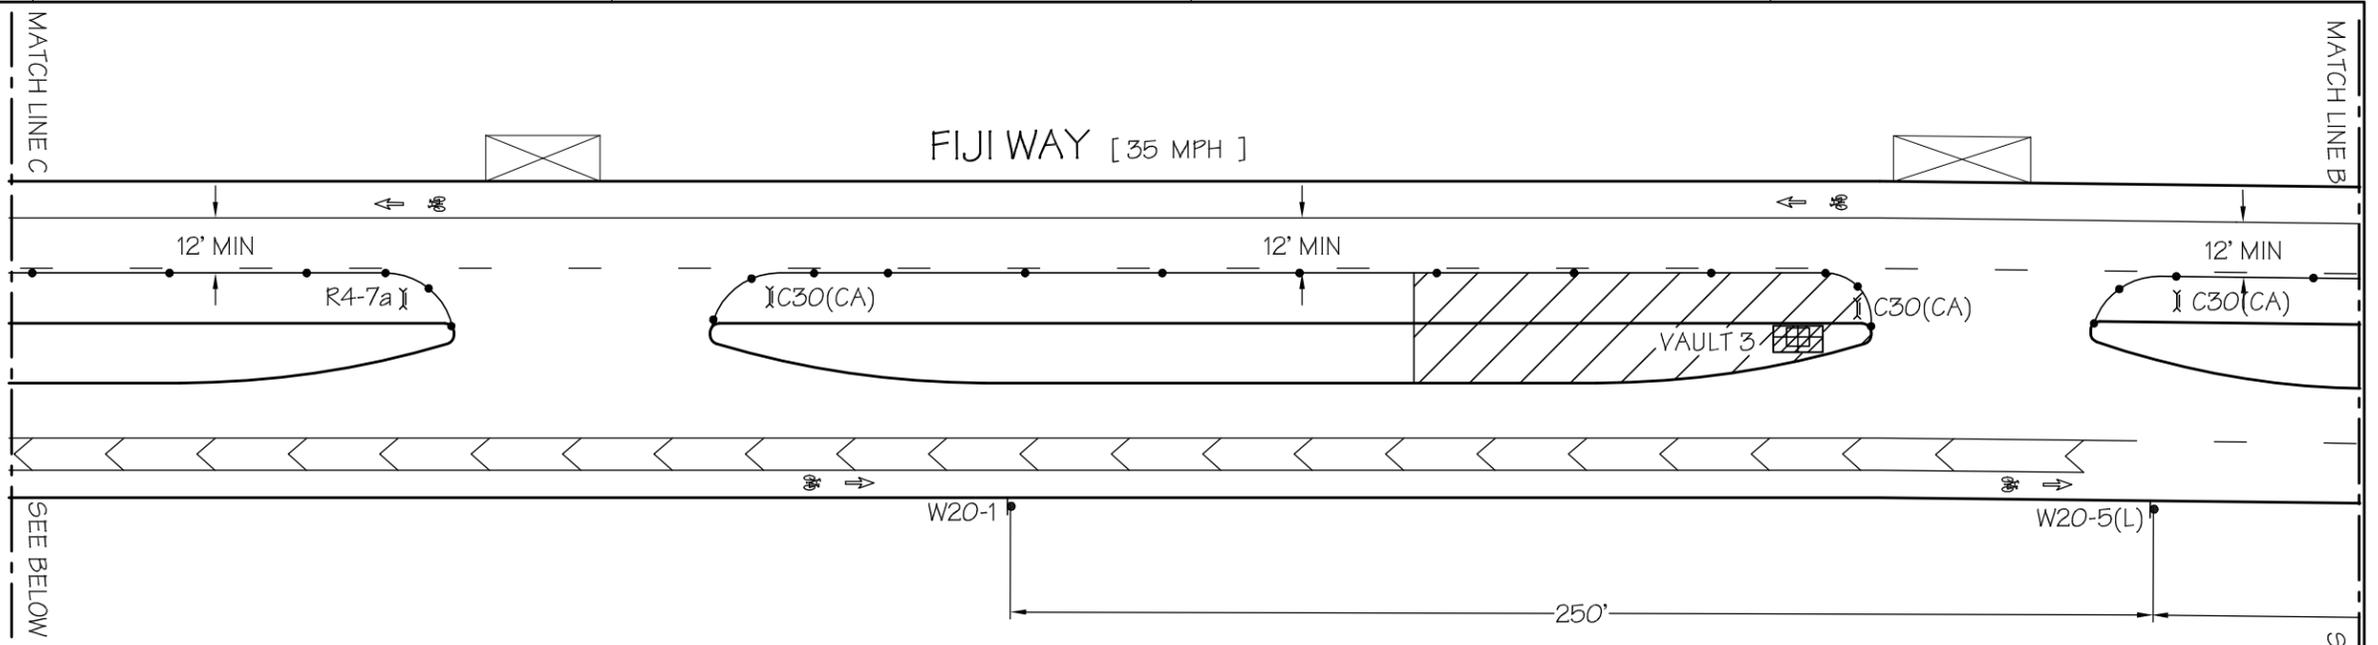

GENERAL NOTES

- CONTRACTOR SHALL ALLOW LOCAL ACCESS WHEN POSSIBLE BY CLOSING THE STREET ONLY WHERE WORK IS BEING DONE
- CONTRACTOR WILL BE WORKING ON 2 VAULTS AT A TIME
- CONTRACTOR SHALL COORDINATE WITH AFFECTED BUSINESSES AND RESIDENTS PRIOR TO CONSTRUCTION

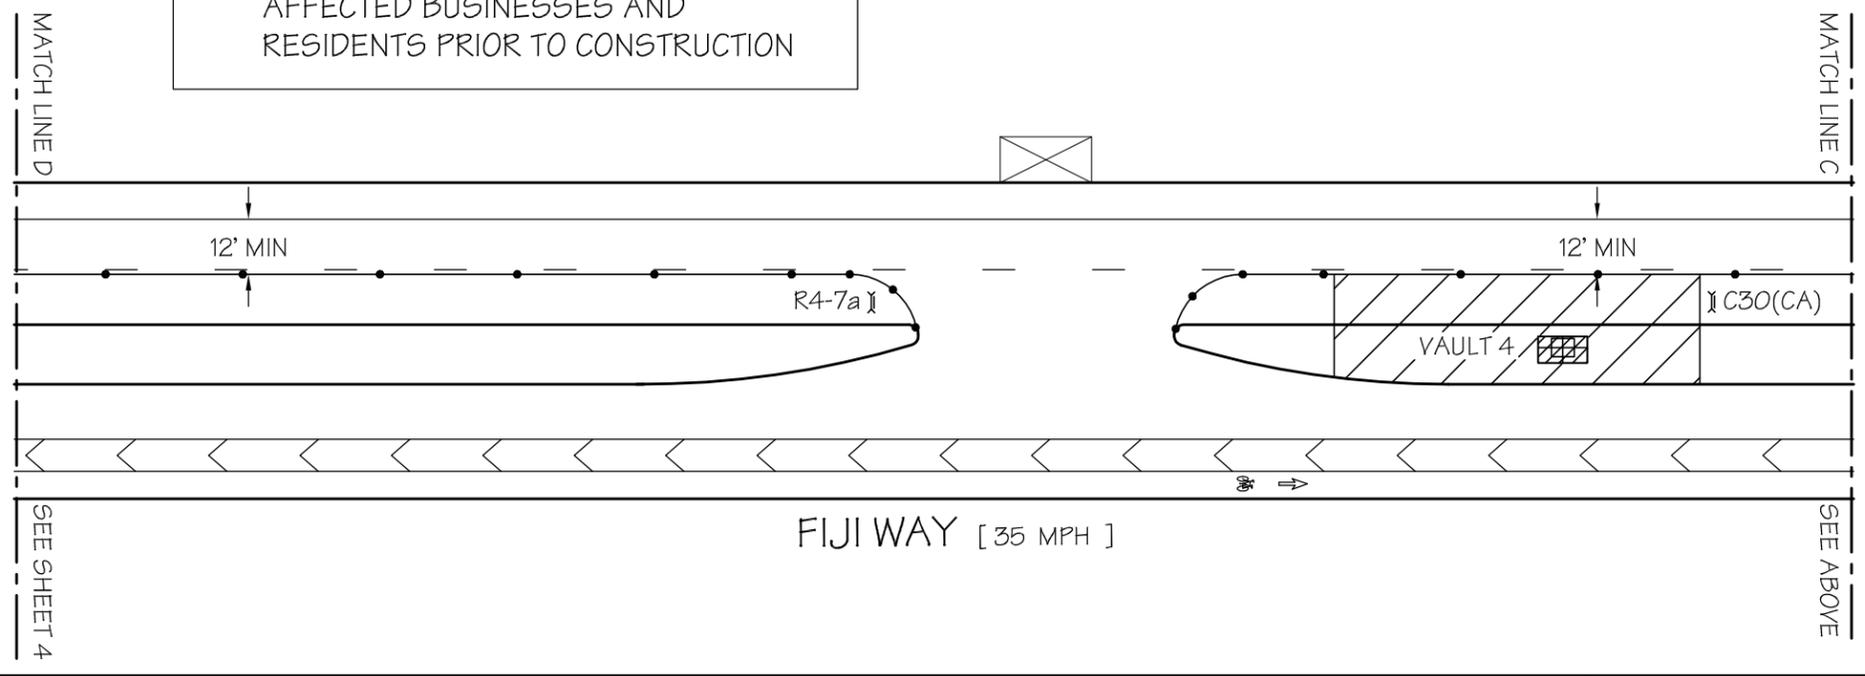

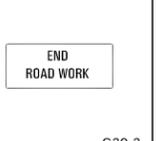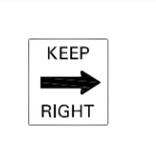 W20-1	 W12-1	 W20-5(L)	 W4-2(L)	 W16-1
 G20-2	 W1-4 (R/L)	 C30(CA)	 R4-7a	 SC11(MOD)

WORK AREA TRAFFIC CONTROL PLAN : FIJI WAY & ADMIRALTY WAY


SCE	
LOS ANGELES	
901238002	
PLAN ORDER #: 13075	
SHEET 3 OF 7	3/7/14 - MB

TRAFFIC MANAGEMENT, INC.
 California · Great Lakes · New York
 800.763.3999
 www.trafficmanagement.com
 Traffic Control Services - Sales & Rentals
 Permits & Consulting - Engineering - Training
C31 # 785804







LEGEND:

-  - WORK AREA
-  - HIGH LEVEL WARNING DEVICE
-  - FLASHING ARROW SIGN (FAS)
-  - FLAGGER
-  - TYPE-III BARRICADE W/ SIGN
-  - TYPE-I OR II BARRICADE W/ SIGN
-  - CHANNELIZATION DEVICE
-  - SIGN
-  - EXISTING SIGN

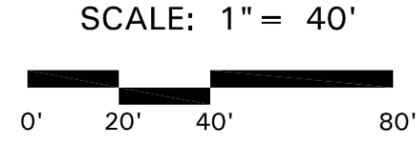


GENERAL NOTES

- CONTRACTOR SHALL ALLOW LOCAL ACCESS WHEN POSSIBLE BY CLOSING THE STREET ONLY WHERE WORK IS BEING DONE
- CONTRACTOR WILL BE WORKING ON 2 VAULTS AT A TIME
- CONTRACTOR SHALL COORDINATE WITH AFFECTED BUSINESSES AND RESIDENTS PRIOR TO CONSTRUCTION

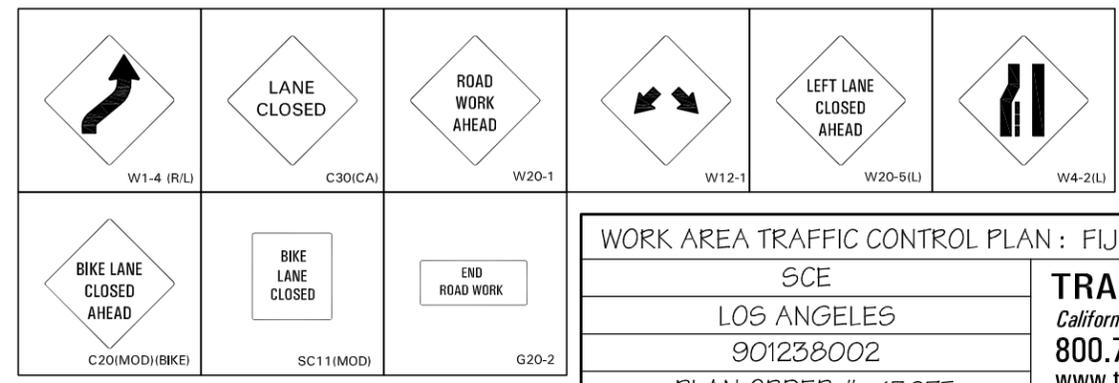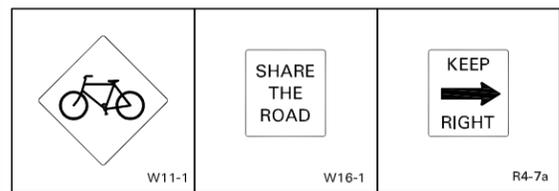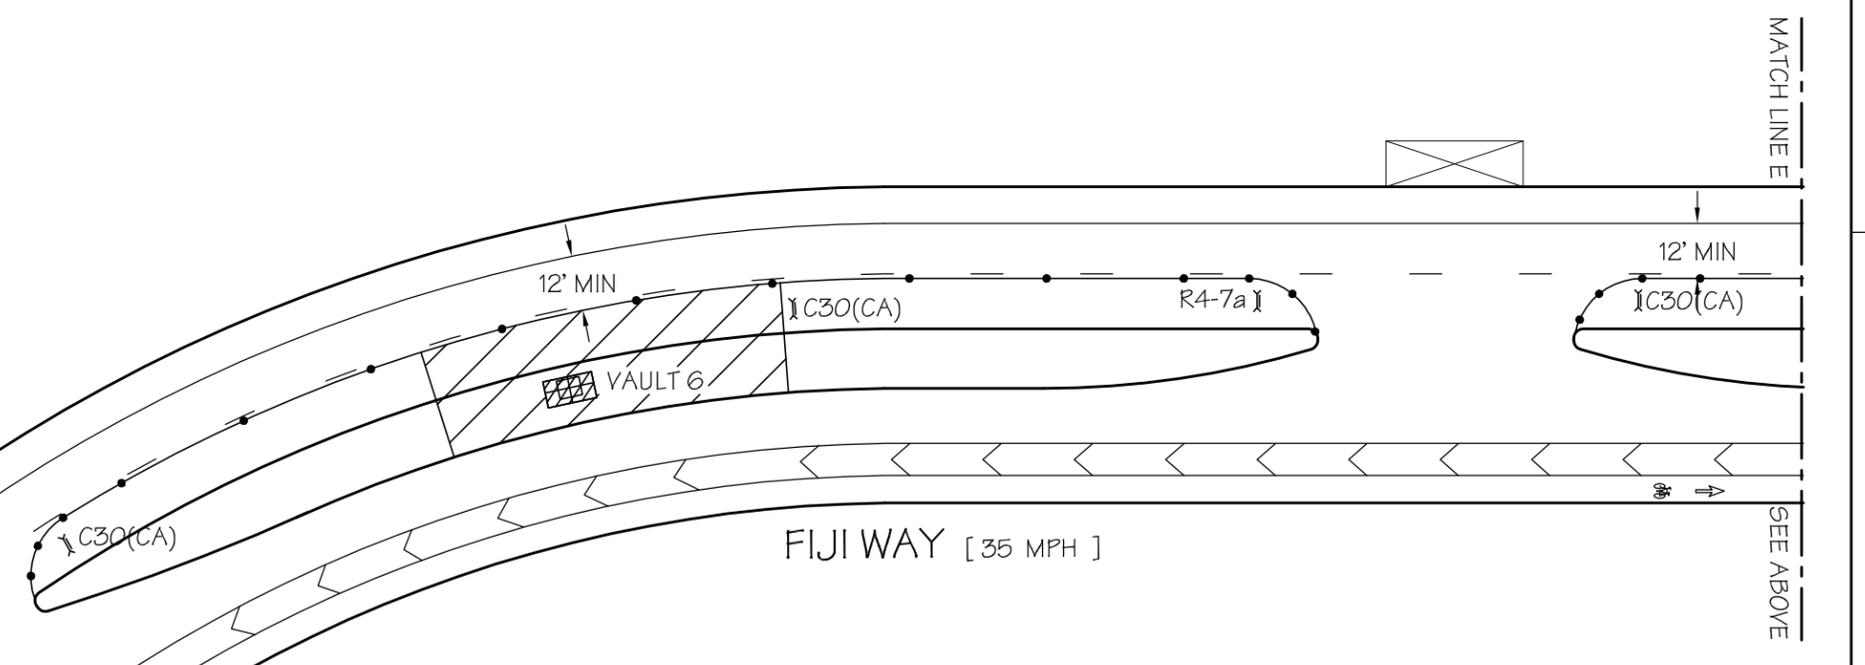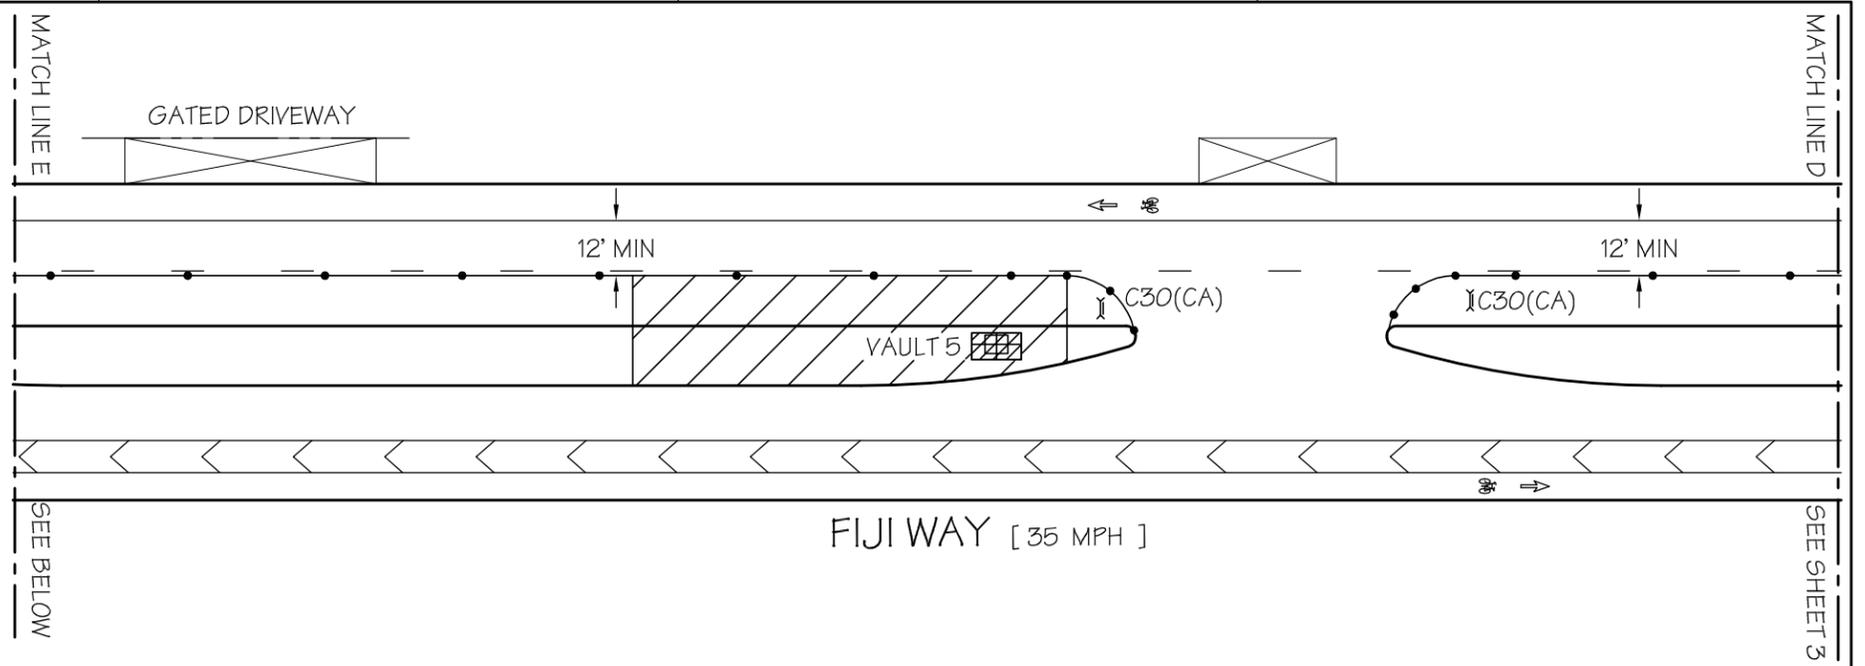

MATCH LINE F SEE SHEET 5

WORK AREA TRAFFIC CONTROL PLAN : FIJI WAY & ADMIRALTY WAY

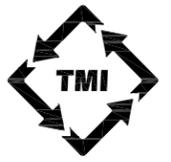SCE		TRAFFIC MANAGEMENT, INC. <i>California · Great Lakes · New York</i> 800.763.3999 www.trafficmanagement.com Traffic Control Services - Sales & Rentals Permits & Consulting - Engineering - Training C31 # 785804
LOS ANGELES		
901238002		
PLAN ORDER #: 13075		
SHEET 4 OF 7	3/7/14 - MB	

LEGEND:


-  - WORK AREA
-  - HIGH LEVEL WARNING DEVICE
-  - FLASHING ARROW SIGN (FAS)
-  - FLAGGER
-  - TYPE-III BARRICADE W/ SIGN
-  - TYPE-I OR II BARRICADE W/ SIGN
-  - CHANNELIZATION DEVICE
-  - SIGN
-  - EXISTING SIGN

GENERAL NOTES

- CONTRACTOR SHALL ALLOW LOCAL ACCESS WHEN POSSIBLE BY CLOSING THE STREET ONLY WHERE WORK IS BEING DONE
- CONTRACTOR WILL BE WORKING ON 2 VAULTS AT A TIME
- CONTRACTOR SHALL COORDINATE WITH AFFECTED BUSINESSES AND RESIDENTS PRIOR TO CONSTRUCTION

MATCH LINE F SEE SHEET 4

SCALE: 1" = 40'

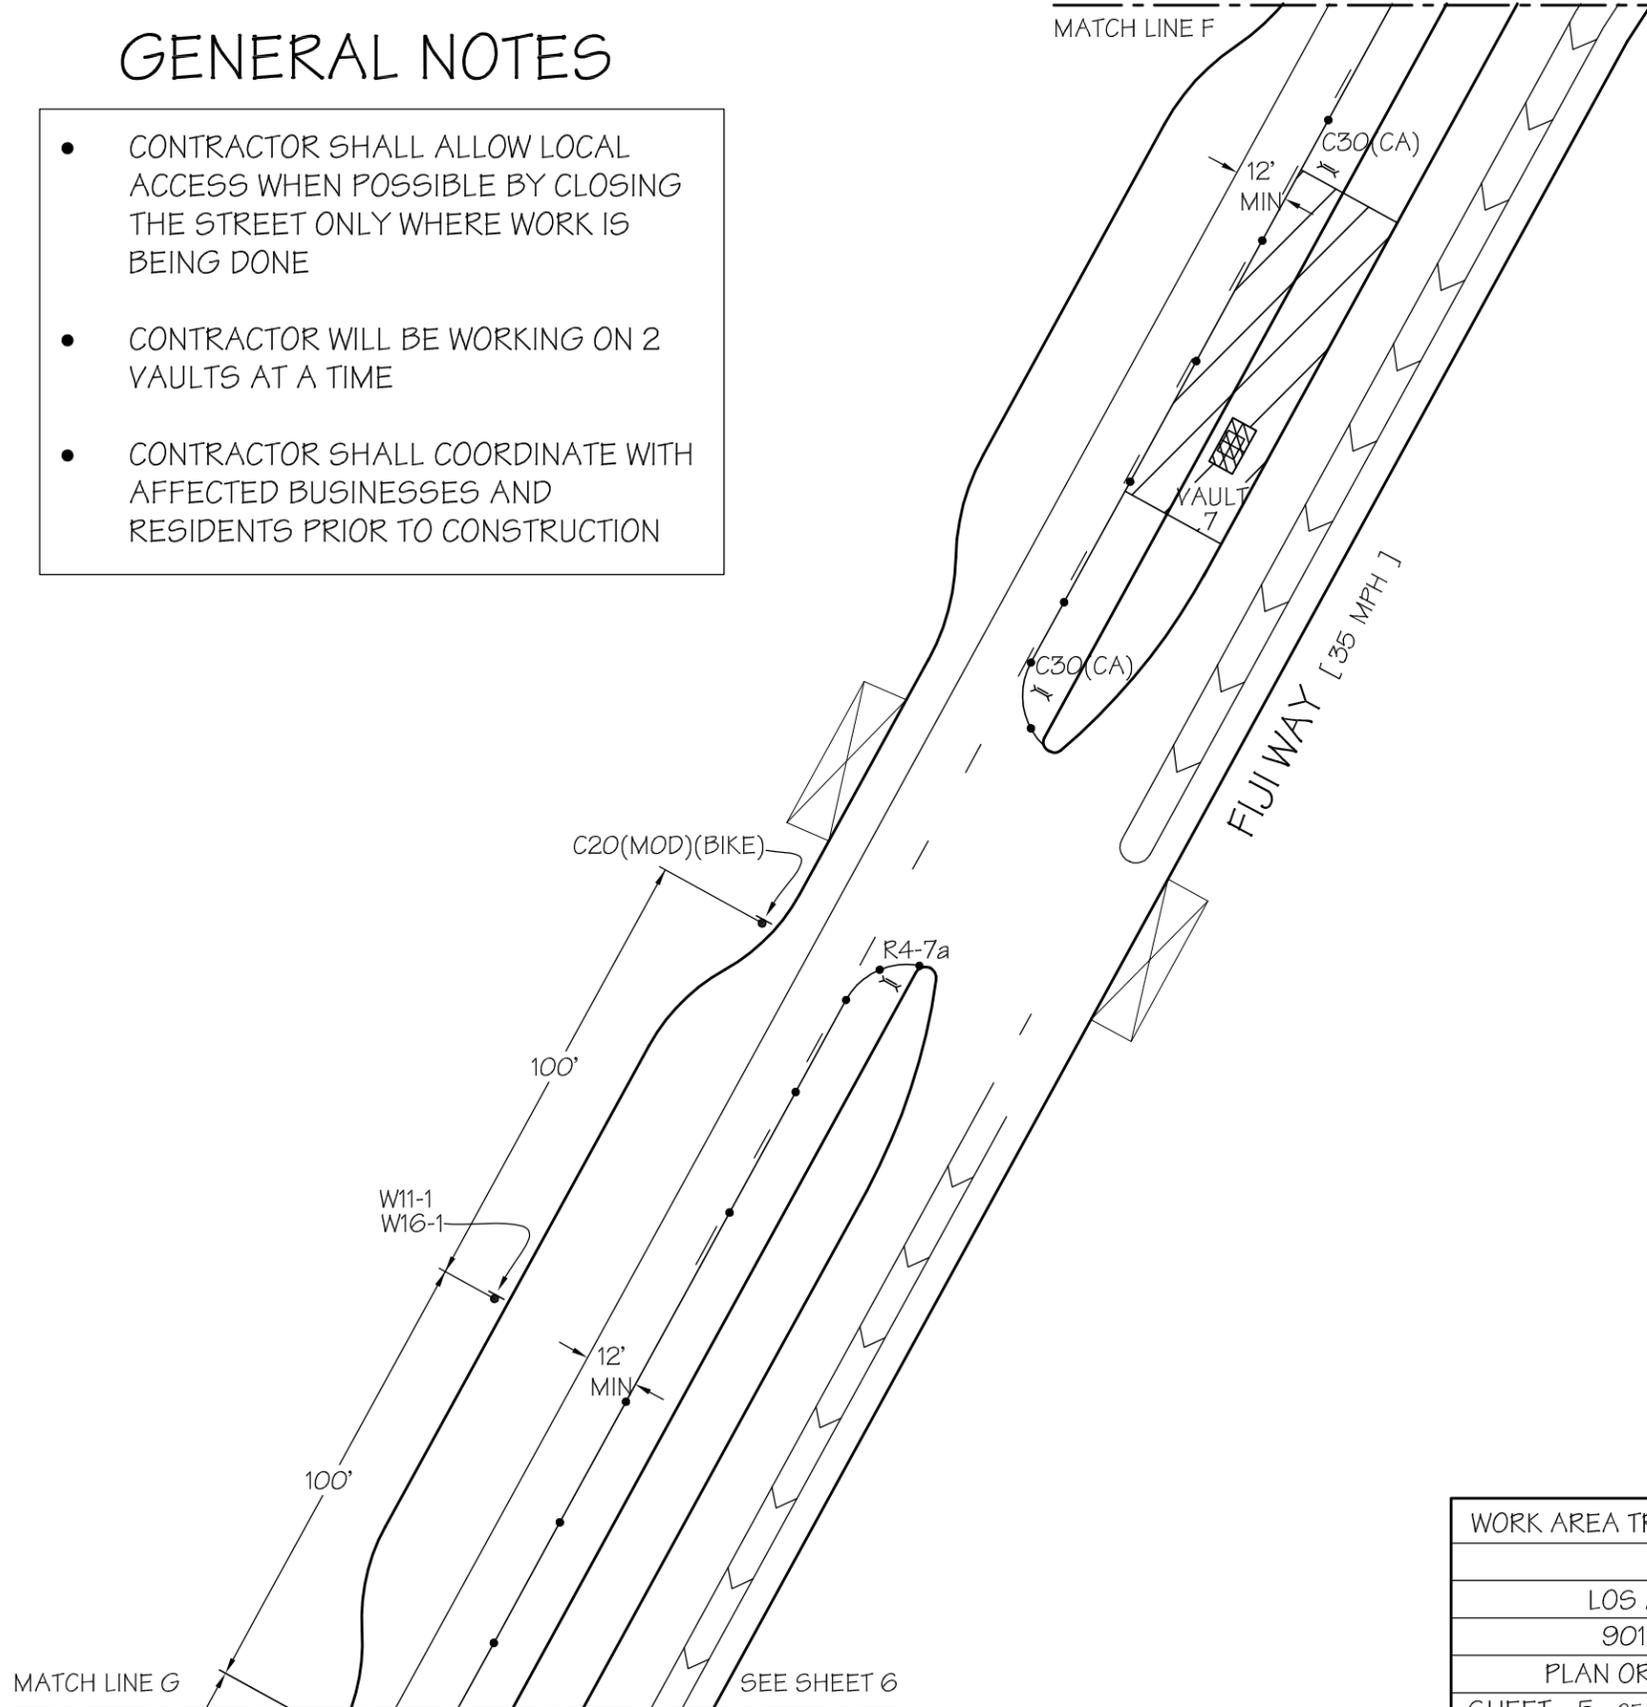

 W11-1	SHARE THE ROAD W16-1	BIKE LANE CLOSED SC11(MOD)
ROAD WORK AHEAD W20-1	 W12-1	LEFT LANE CLOSED AHEAD W20-5(L)
 W4-2(L)	END ROAD WORK G20-2	 W1-4 (R/L)
LANE CLOSED C30(CA)	KEEP RIGHT R4-7a	BIKE LANE CLOSED AHEAD C20(MOD)(BIKE)

WORK AREA TRAFFIC CONTROL PLAN : FIJI WAY & ADMIRALTY WAY

SCE	
LOS ANGELES	
901238002	
PLAN ORDER #: 13075	
SHEET 5 OF 7	3/7/14 - MB

TRAFFIC MANAGEMENT, INC.
California · Great Lakes · New York
800.763.3999
www.trafficmanagement.com
 Traffic Control Services · Sales & Rentals
 Permits & Consulting · Engineering · Training
C31 # 785804



MATCH LINE G SEE SHEET 6

LEGEND:

-  - WORK AREA
-  - HIGH LEVEL WARNING DEVICE
-  - FLASHING ARROW SIGN (FAS)
-  - FLAGGER
-  - TYPE-III BARRICADE W/ SIGN
-  - TYPE-I OR II BARRICADE W/ SIGN
-  - CHANNELIZATION DEVICE
-  - SIGN
-  - EXISTING SIGN

GENERAL NOTES

- CONTRACTOR SHALL ALLOW LOCAL ACCESS WHEN POSSIBLE BY CLOSING THE STREET ONLY WHERE WORK IS BEING DONE
- CONTRACTOR WILL BE WORKING ON 2 VAULTS AT A TIME
- CONTRACTOR SHALL COORDINATE WITH AFFECTED BUSINESSES AND RESIDENTS PRIOR TO CONSTRUCTION

MATCH LINE G SC11(MOD) SEE SHEET 5

82' SHIFTING TAPER

CONTRACTOR SHALL COVER CONFLICTING STRIPING ARROW

FIJI WAY [35 MPH]

CONTRACTOR SHALL COVER CONFLICTING STRIPING ARROW

GATED DRIVEWAY

SCALE: 1" = 40'



 W11-1	SHARE THE ROAD W16-1	BIKE LANE CLOSED SC11(MOD)
ROAD WORK AHEAD W20-1	 W12-1	LEFT LANE CLOSED AHEAD W20-5(L)
 W4-2(L)	END ROAD WORK G20-2	 W1-4 (R/L)
LANE CLOSED C30(CA)	KEEP RIGHT R4-7a	BIKE LANE CLOSED AHEAD C20(MOD)(BIKE)

MATCH LINE H

SEE SHEET 7


WORK AREA TRAFFIC CONTROL PLAN : FIJI WAY & ADMIRALTY WAY	
SCE	TRAFFIC MANAGEMENT, INC. <i>California · Great Lakes · New York</i> 800.763.3999 www.trafficmanagement.com Traffic Control Services - Sales & Rentals Permits & Consulting - Engineering - Training
LOS ANGELES 901238002	
PLAN ORDER #: 13075	
SHEET 6 OF 7	
3/7/14 - MB	C31 # 785804

LEGEND:

-  - WORK AREA
-  - HIGH LEVEL WARNING DEVICE
-  - FLASHING ARROW SIGN (FAS)
-  - FLAGGER
-  - TYPE-III BARRICADE W/ SIGN
-  - TYPE-I OR II BARRICADE W/ SIGN
-  - CHANNELIZATION DEVICE
-  - SIGN
-  - EXISTING SIGN

GENERAL NOTES

- CONTRACTOR SHALL ALLOW LOCAL ACCESS WHEN POSSIBLE BY CLOSING THE STREET ONLY WHERE WORK IS BEING DONE
- CONTRACTOR WILL BE WORKING ON 2 VAULTS AT A TIME
- CONTRACTOR SHALL COORDINATE WITH AFFECTED BUSINESSES AND RESIDENTS PRIOR TO CONSTRUCTION

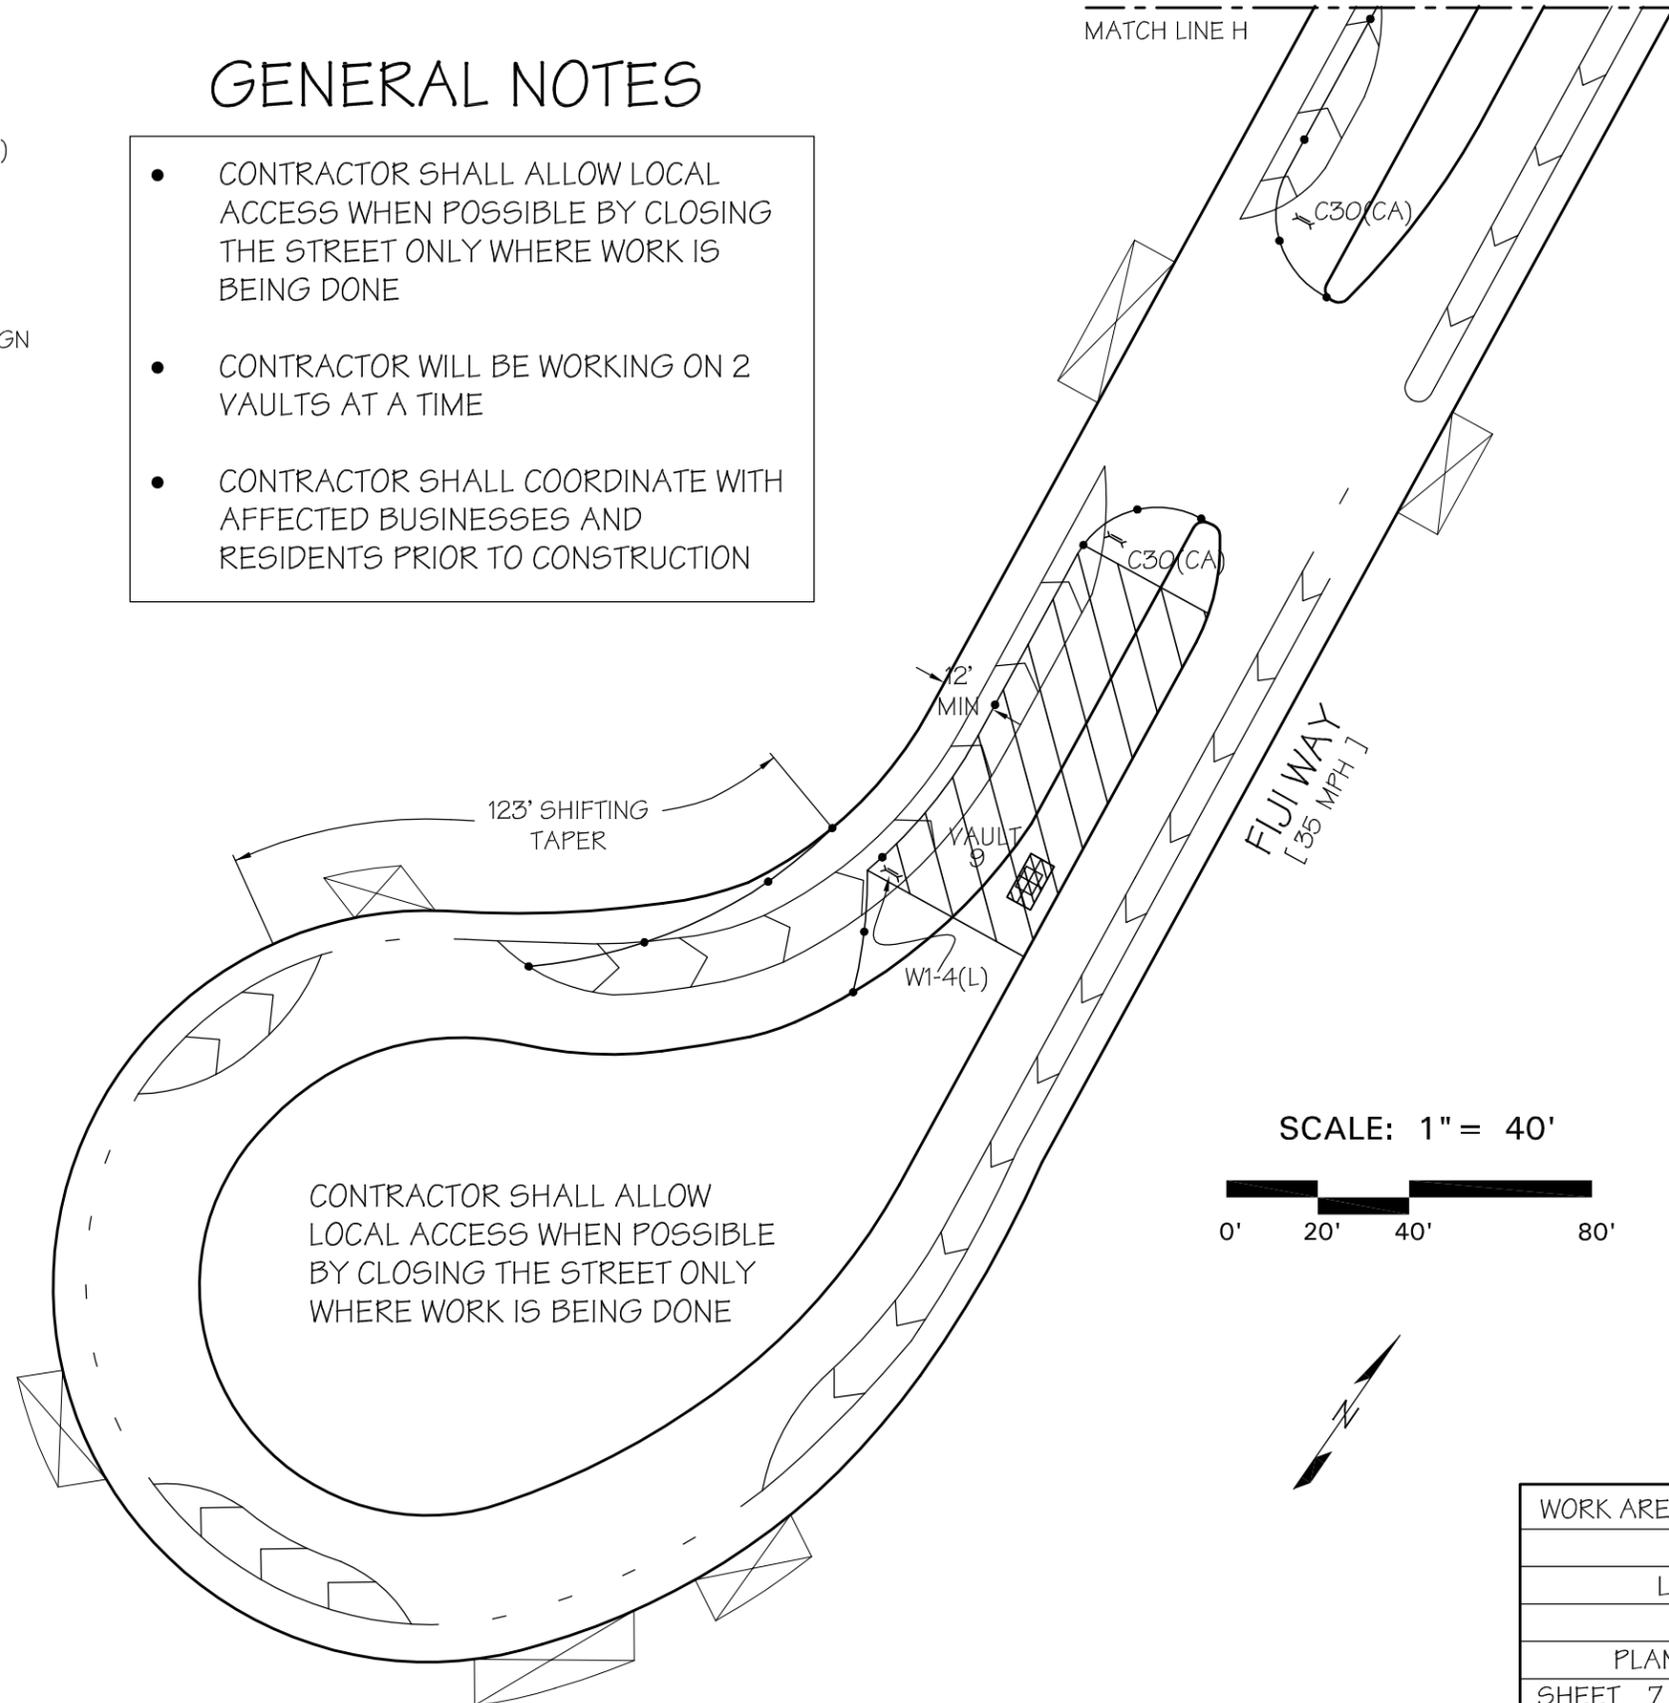

CONTRACTOR SHALL ALLOW LOCAL ACCESS WHEN POSSIBLE BY CLOSING THE STREET ONLY WHERE WORK IS BEING DONE


MATCH LINE H

SEE SHEET 6

FIJI WAY
[35 MPH]

SCALE: 1" = 40'

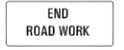

 W11-1	 W16-1	 SC11(MOD)
 W20-1	 W12-1	 W20-5(L)
 W4-2(L)	 G20-2	 W1-4 (R/L)
 C30(CA)	 R4-7a	 C20(MOD)(BIKE)

WORK AREA TRAFFIC CONTROL PLAN : FIJI WAY & ADMIRALTY WAY

SCE	
LOS ANGELES	
901238002	
PLAN ORDER #: 13075	
SHEET 7 OF 7	3/7/14 - MB

TRAFFIC MANAGEMENT, INC.

California · Great Lakes · New York
800.763.3999

www.trafficmanagement.com

Traffic Control Services - Sales & Rentals
Permits & Consulting - Engineering - Training

C31 # 785804

