
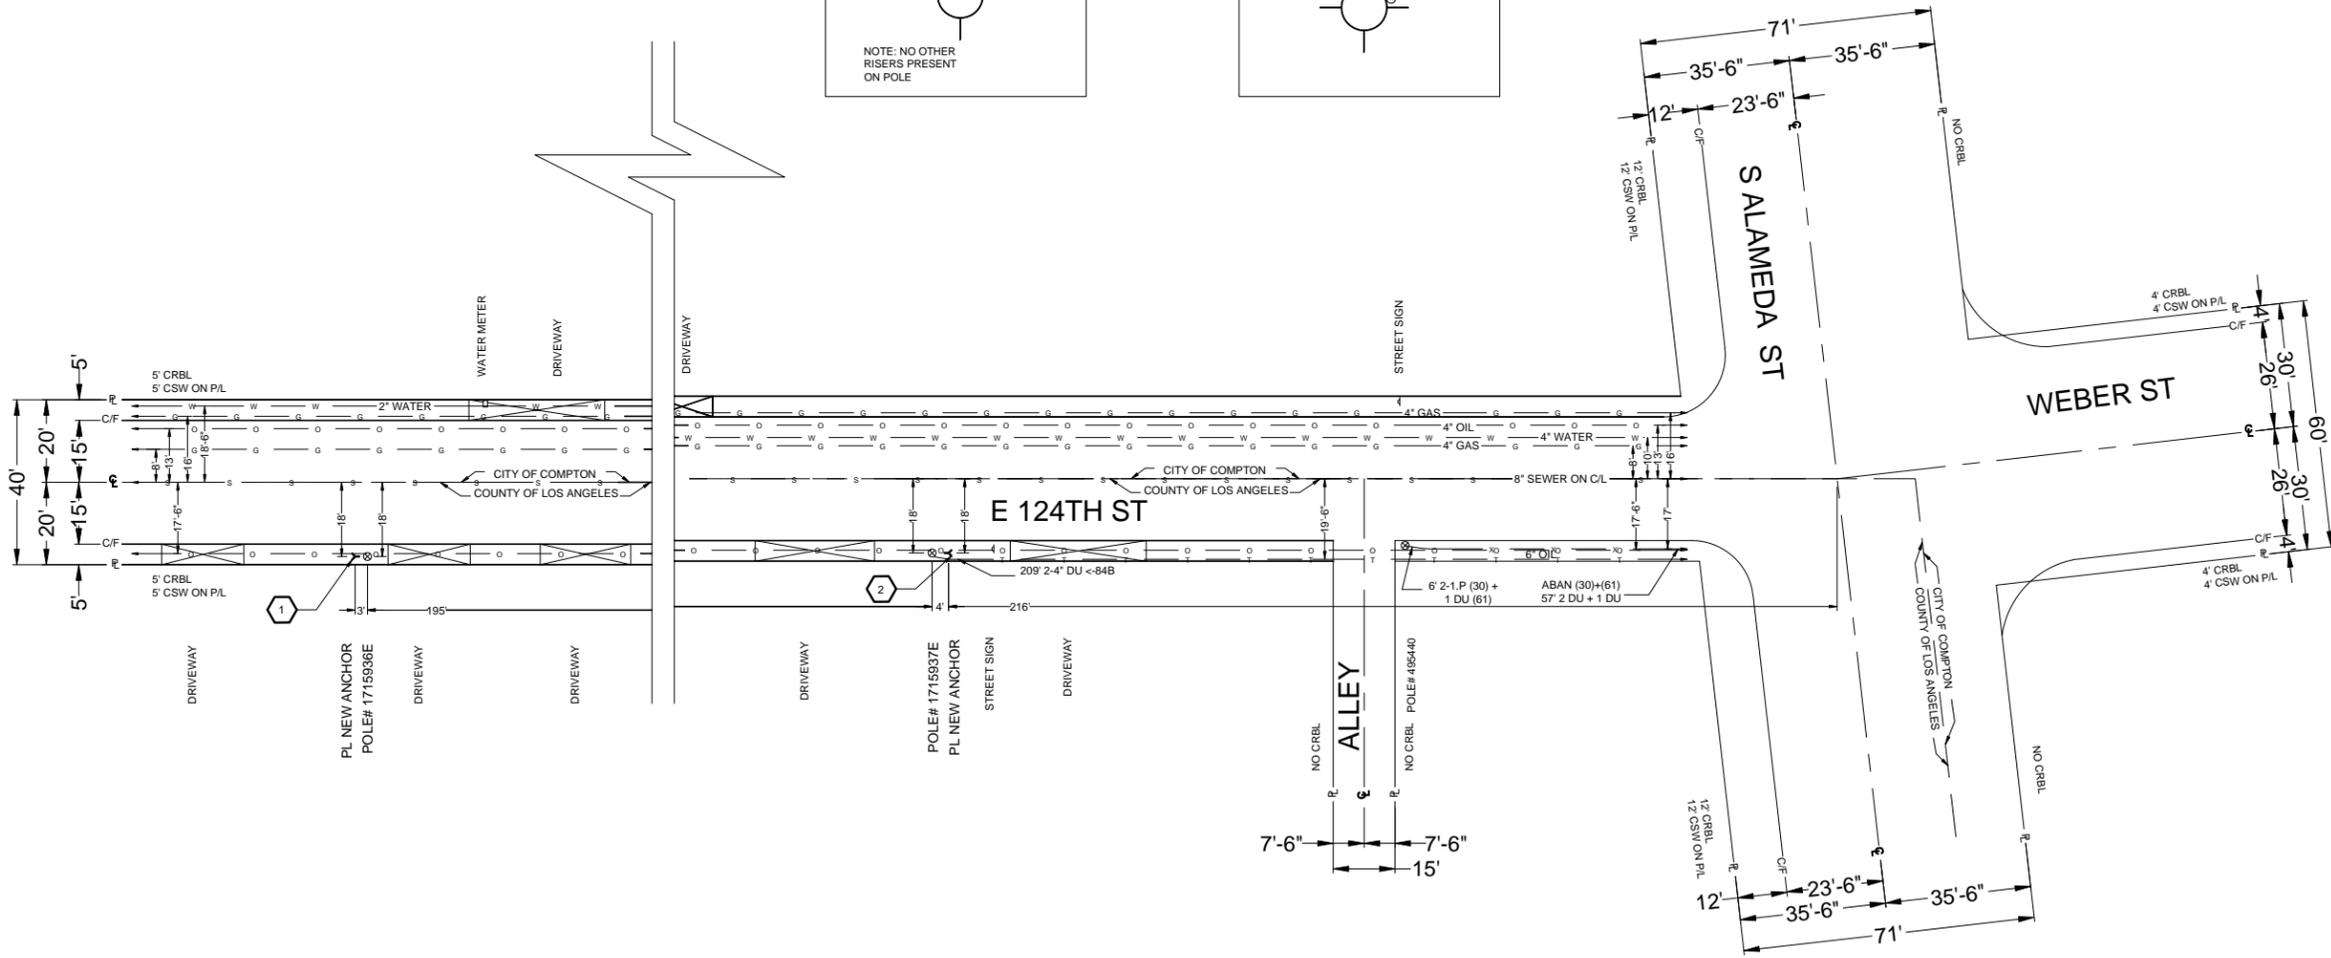
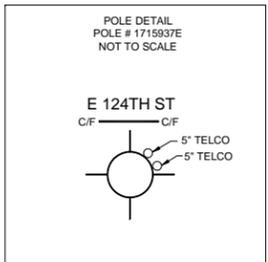


PLACEMENT DATA

- ① PL 3/4" SIDEWALK ANCHOR
WITH 8' LEAD LENGTH AT 3' WEST OF POLE # 1715936E
PL 2.5" PIPE BRACE
PLACE 10M DN GUY
R/C 1C
- ② PL 3/4" SIDEWALK ANCHOR
WITH 8' LEAD LENGTH AT 4' EAST OF POLE # 1715937E
PL 2.5" PIPE BRACE
PLACE 10M DN GUY
R/C 1C

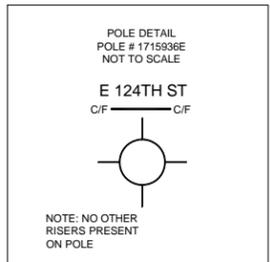

- CONSTRUCTION REQUIREMENTS**
1. MAINTAIN MINIMUM COVER OF 36" BELOW FLOW LINE.
 2. VERIFY EXISTING SUBSTRUCTURES PRIOR TO EXCAVATION.
 3. ALL 4" TO CONFORM TO PTS.-77 OR EQUIVALENT.
 4. ALL 2" TO CONFORM TO PTS.-66 OR EQUIVALENT.
 5. ALL BACKFILL TO BE SAND 12" BELOW AND 6" ABOVE.
 6. DO NOT BACKFILL OVER ANY TELEPHONE BURIED SPLICE LOCATIONS UNTIL AUTHORIZED BY TELEPHONE COMPANY INSPECTOR.
 7. PLACE # 6 TINNED GROUND WIRE AT BONDING POINTS. (SEE BONDING DETAIL)
 8. PLACE PULL ROPE IN NEW CONDUIT.
 9. DO NOT CUT CURB & GUTTER.
 10. ALL SURFACES AND LANDSCAPES WHICH HAVE BEEN REMOVED OR DAMAGED IN THE COURSE OF CONSTRUCTION SHALL BE RECONSTRUCTED OR REPLACED TO AT LEAST EQUAL OR BETTER THAN THE PREVIOUS OR ADJACENT SURFACE.
 11. ALL TRAFFIC CONTROL TO BE IN ACCORDANCE WITH THE CALIFORNIA MANUAL ON UNIFORM TRAFFIC CONTROL DEVICES (MUTCD) LATEST EDITION.
 12. PER AT&T GUIDELINES, ALL HANDHOLES, SPLICE BOXES, AND MANHOLES TO BE PURCHASED FROM EITHER NEWBASE OR UTILITY VAULT.

THIS PROJECT REQUIRES EXCAVATION. CONSTRUCTION WILL UTILIZE AND IMPLEMENT ALL BEST MANAGEMENT PRACTICES (BMPs) AS REQUIRED TO ENSURE COMPLIANCE WITH AT&T POLICY LETTER ISSUE FEBRUARY 21, 2003 AND REVISED IN OCTOBER 2005 BY ENVIRONMENTAL MANAGEMENT CONCERNING STORM WATER PERMITTING AND STORM WATER POLLUTION PREVENTION PLANS (SWPPP's) AND IN ACCORDANCE WITH THE CLEAN WATER ACT (1972) AND EPA REGULATIONS PUBLISHED IN 1990 AS MODIFIED BY THE PHASE II RULE IN 1999.

LOCATION-POLE#1715937E, E 124TH ST, S/S OF STREET, 220' W/O C/L OF S ALAMEDA ST.; POLE#1715936E, E 124TH ST, S/S OF STREET, 415' W/O C/L OF S ALAMEDA ST.

DESCRIPTION: PLACE ANCHOR AT POLE# 1715937E AND POLE # 1715936E.

BACKFILL SHALL BE PER COUNTY OF LOS ANGELES STANDARDS

STREET TYPE	SOIL CLASS	PROPOSED BACKFILL
MAJOR	N/A	N/A
SECONDARY	N/A	N/A
LOCAL	N/A	N/A
ALLEY	N/A	N/A

CONDUIT RECORD: 104 C476-1 WEBER ST AND 124TH ST EAST AND WEST OF ALAMEDA	
SUB MAP #: N/A	
STREET NAME: N/A	
MATERIAL: N/A	
LINEAR FEET: N/A	

EXCAVATION DATA	
CITY OF:	COUNTY OF LOS ANGELES
PLACING:	(2) ANCHORS

EXCAVATION IN CONCRETE SIDEWALK (ANCHOR)	(2) 2' X 1' = 4 SQ FT
EXCAVATION IN ASPHALT STREET	
EXCAVATION IN ASPHALT ALLEY	
EXCAVATION IN DIRT	

TOTAL EXCAVATION:	4 SQ FT
NUMBER OF CUTS:	2

DATE	ATTID	LAYOUT ENGINEER
1/17/2014	CHC/DA6015	ARNEL P. GALIZA
CHECKED		626-817-4226
		EMAIL ADDRESS
		ag4193@att.com
APPROVED	02/14/2014	AG4193
		FACILITY ENGINEER
		AMY ILLANGAKOON
DATE	REVISIONS	TELEPHONE NUMBER
		949-313-6094
		PROJECT
		A1-04
		CENTRAL OFFICE
		COMPTON

SCALE	1" = 20'	THOMAS GUIDE	734-J1	UNDERGROUND CONSTRUCTION PROJECT NUMBER	9211865 REL 2
FILENAME:	A104 9211865 REL 2.dwg			DRAWING:	1/1

Consulting, LLC
1700 E. Garry Ave., Suite 210
Santa Ana, CA 92705
(949) 250-0004 / FAX (949) 250-0006