



MATCH LINE - SEE SHEET C-1

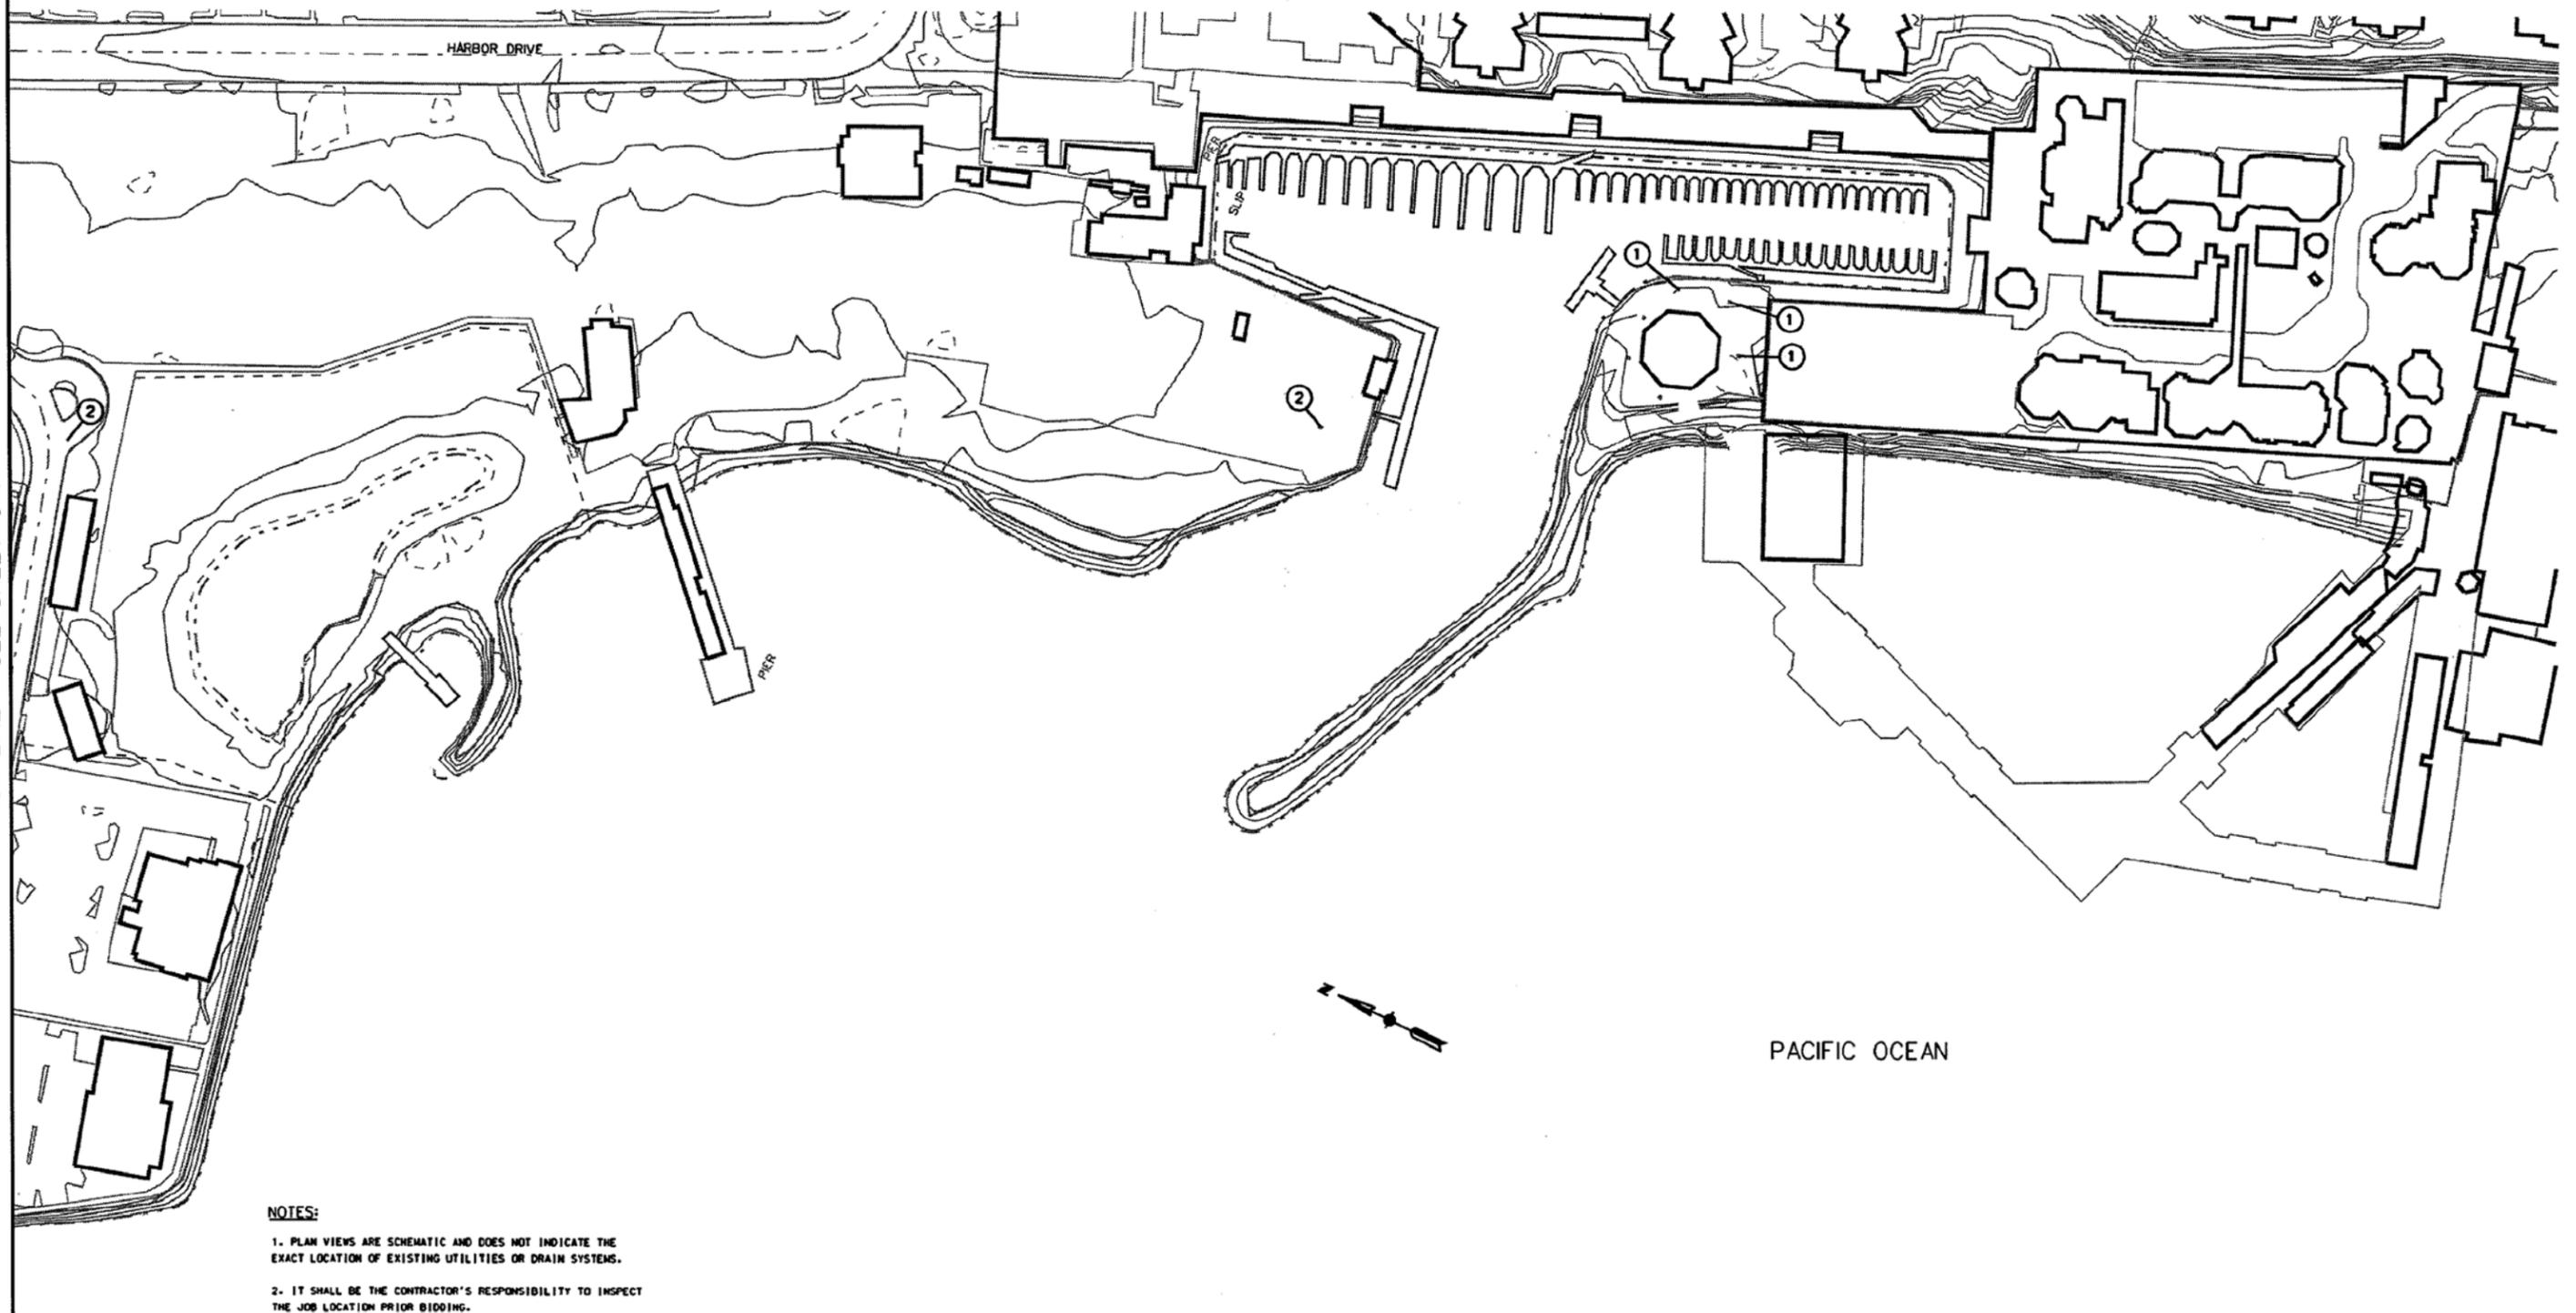

**NOTES:**

1. PLAN VIEWS ARE SCHEMATIC AND DOES NOT INDICATE THE EXACT LOCATION OF EXISTING UTILITIES OR DRAIN SYSTEMS.
2. IT SHALL BE THE CONTRACTOR'S RESPONSIBILITY TO INSPECT THE JOB LOCATION PRIOR BIDDING.
3. CONTRACTOR SHALL PROTECT IN PLACE AND/OR RESTORE ALL DISTURBED DAMAGE OR OBLITERATED SITE ELEMENTS TO ORIGINAL CONDITION AT NO ADDITIONAL COST TO THE CITY AND TO THE SATISFACTION OF THE CITY ENGINEER AND/OR HIS REPRESENTATIVE.
4. ALL CATCH BASINS SHALL CLEANED OUT OF ALL DEBRIS PRIOR TO INSTALLATION OF SKIMMER BOXES AND FILTERS AND APPETURANCES AND TO THE SATISFACTION TO THE CITY ENGINEER AND/OR HIS REPRESENTATIVE.
5. CONTRACTOR TO FIELD VERIFY DIMENSIONS OF EXISTING CATCH BASINS BEFORE ORDERING FILTERS AND APPETURANCES.
6. CONTRACTOR SHALL INSTALL PROPOSED CATCH BASIN GRATE INLET SKIMMER BOXES TO MANUFACTURE'S SPECIFICATIONS.
7. CONTRACTOR SHALL USE BEST MANAGEMENT PRACTICES TO CONTAIN, REMOVE AND PROPERLY DISPOSE ANY CONSTRUCTION DUST AND DEBRIS FROM ENTERING INTO THE OCEAN.

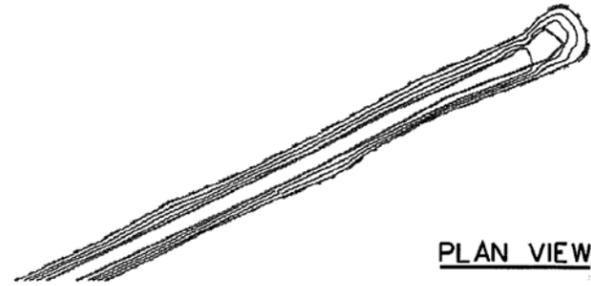

PLAN VIEW

**CONSTRUCTION LEGEND**

- ① SUNTREE TECHNOLOGIES INC. GRATE INLET SKIMMER BOX MODEL NO. GISS-24-24-12 OR EQUAL IN EXIST. CATCH BASINS TYP. @ 17 EA. LOCATIONS
- ② SUNTREE TECHNOLOGIES INC. GRATE INLET SKIMMER BOX MODEL NO. GISS-A-24-37-25 OR EQUAL IN EXIST. CATCH BASINS TYP. @ 2 EA. LOCATIONS

PACIFIC OCEAN

REVISIONS		CITY OF REDONDO BEACH CALIFORNIA DEPARTMENT OF ENGINEERING SERVICES		
DATE	DESCRIPTION	WQTF PARKING LOT CATCHERS JOB NO. 70430 CONSTRUCTION PLAN		
		DRAWN	CHECKED	SCALE
		JT	JT	N.T.S.
		APPROVED BY		DATE
		CITY ENGINEER - R.C.E.		10/5/09
		PROJECT NO.	SHEET NO.	DRAWING NO.
		70430	3 OF 3 SHEETS	C-2