



**TYPICAL HANGER DETAIL**  
NO SCALE

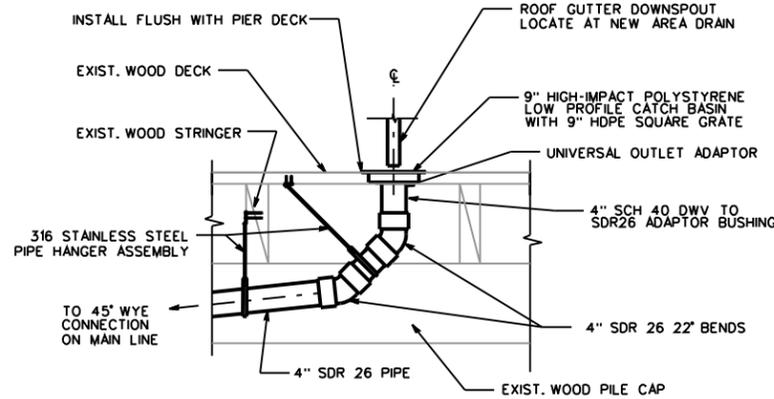


NOTE: USE GASKETED FITTINGS FOR SDR26 FITTINGS

**TYPICAL AREA DRAIN DETAIL**  
NO SCALE

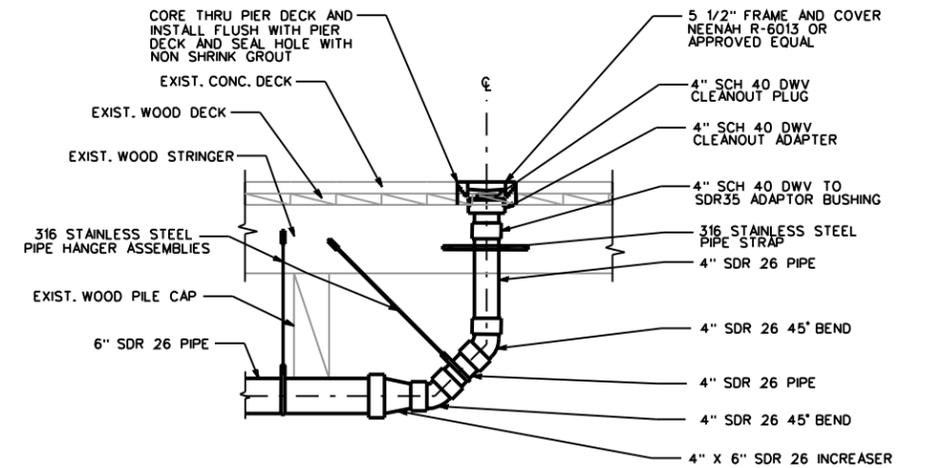


NOTE: USE GASKETED FITTINGS FOR SDR26 FITTINGS

**TYPICAL CLEANOUT DETAIL**  
NO SCALE

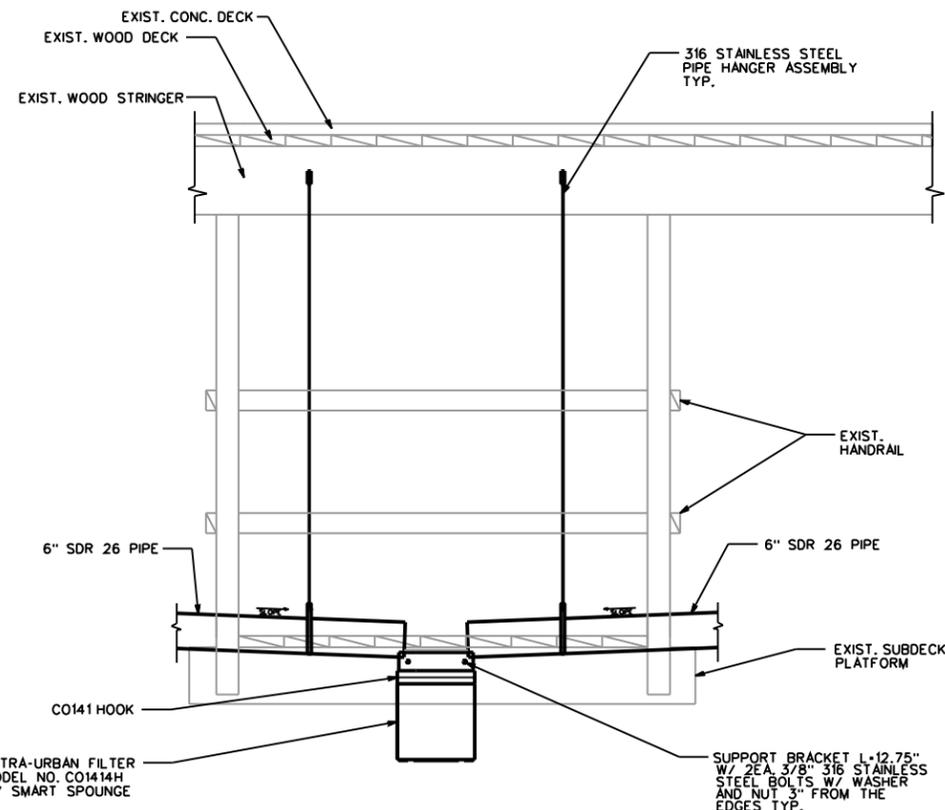

**ULTRA URBAN FILTER DETAIL**  
NO SCALE

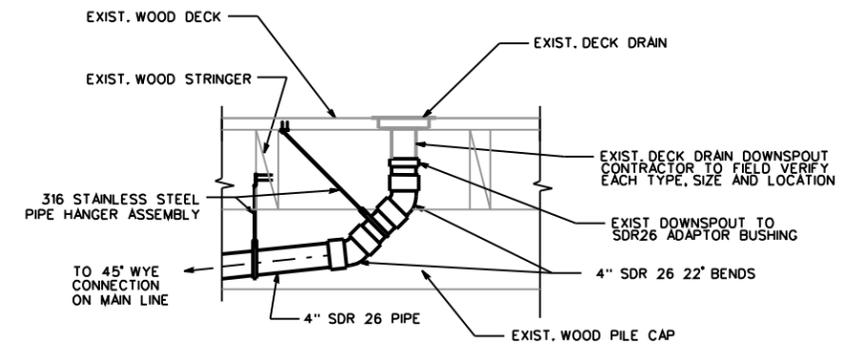

NOTE: USE GASKETED FITTINGS FOR SDR26 FITTINGS

**TYPICAL EXIST DECK DRAIN DETAIL**  
NO SCALE

REVISIONS		CITY OF REDONDO BEACH CALIFORNIA DEPARTMENT OF ENGINEERING SERVICES		
DATE	DESCRIPTION			
		WQTF PIER BUILDING GUTTER REROUTING JOB NO. 70410 CONSTRUCTION DETAILS		
		DRAWN JT	CHECKED JT	SCALE N.T.S.
		APPROVED BY		DATE 6/24/09
		CITY ENGINEER - R.C.E.		
		PROJECT NO. 70410	SHEET NO. 3 OF 5 SHEETS	DRAWING NO. C-2