


- C-143
- C-144
- C-145
- C-146
- C-149
- C-150

SEE SHT. NO. C-2079

THIS MAP IS INTENDED FOR USE ONLY AS OPERATIONS MAP BY LOS ANGELES COUNTY SEWER MAINTENANCE DISTRICTS. LOS ANGELES COUNTY EXPRESSLY DISCLAIMS ANY LIABILITY FOR ANY INACCURACIES WHICH MAY BE PRESENT IN THIS MAP.

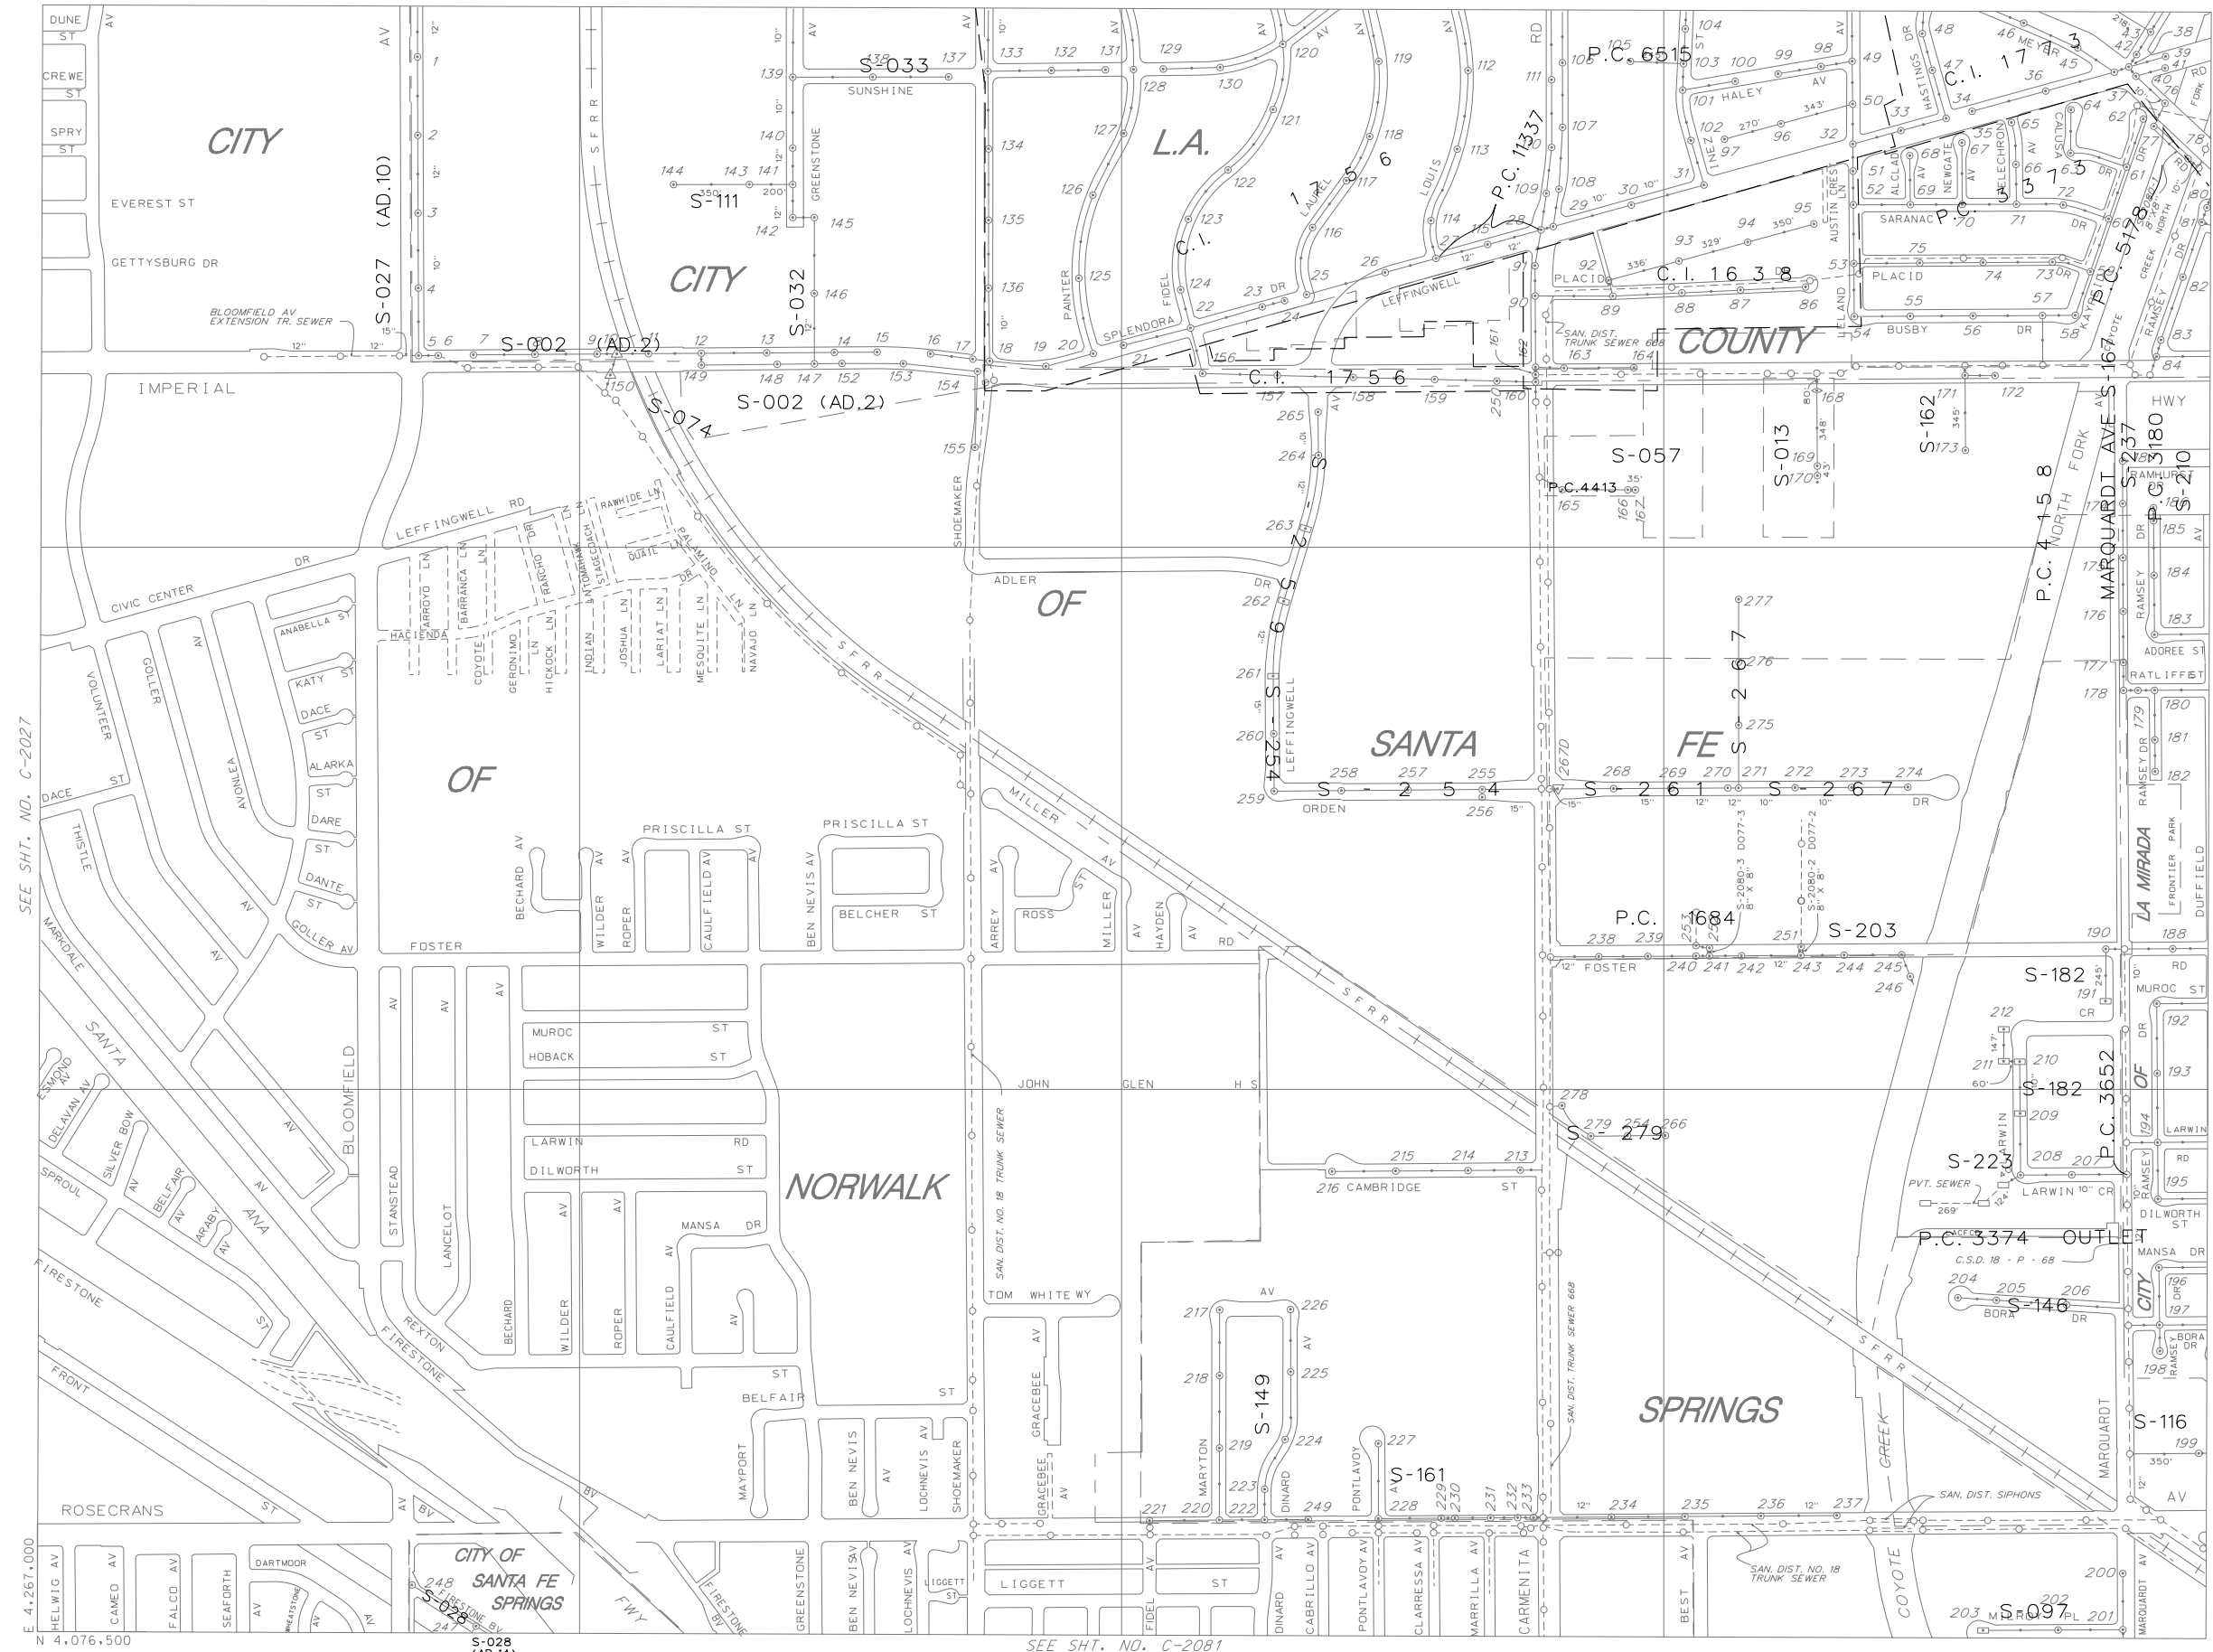

SEE SHT. NO. C-2027

SEE SHT. NO. C-2130

SEE SHT. NO. C-2081

MAP REV. 07-20-06

C-2080

MAP REV 07-20-06
 DATA BASE REV 09-29-93

CONSOLIDATED S.M.D.

C-2080