




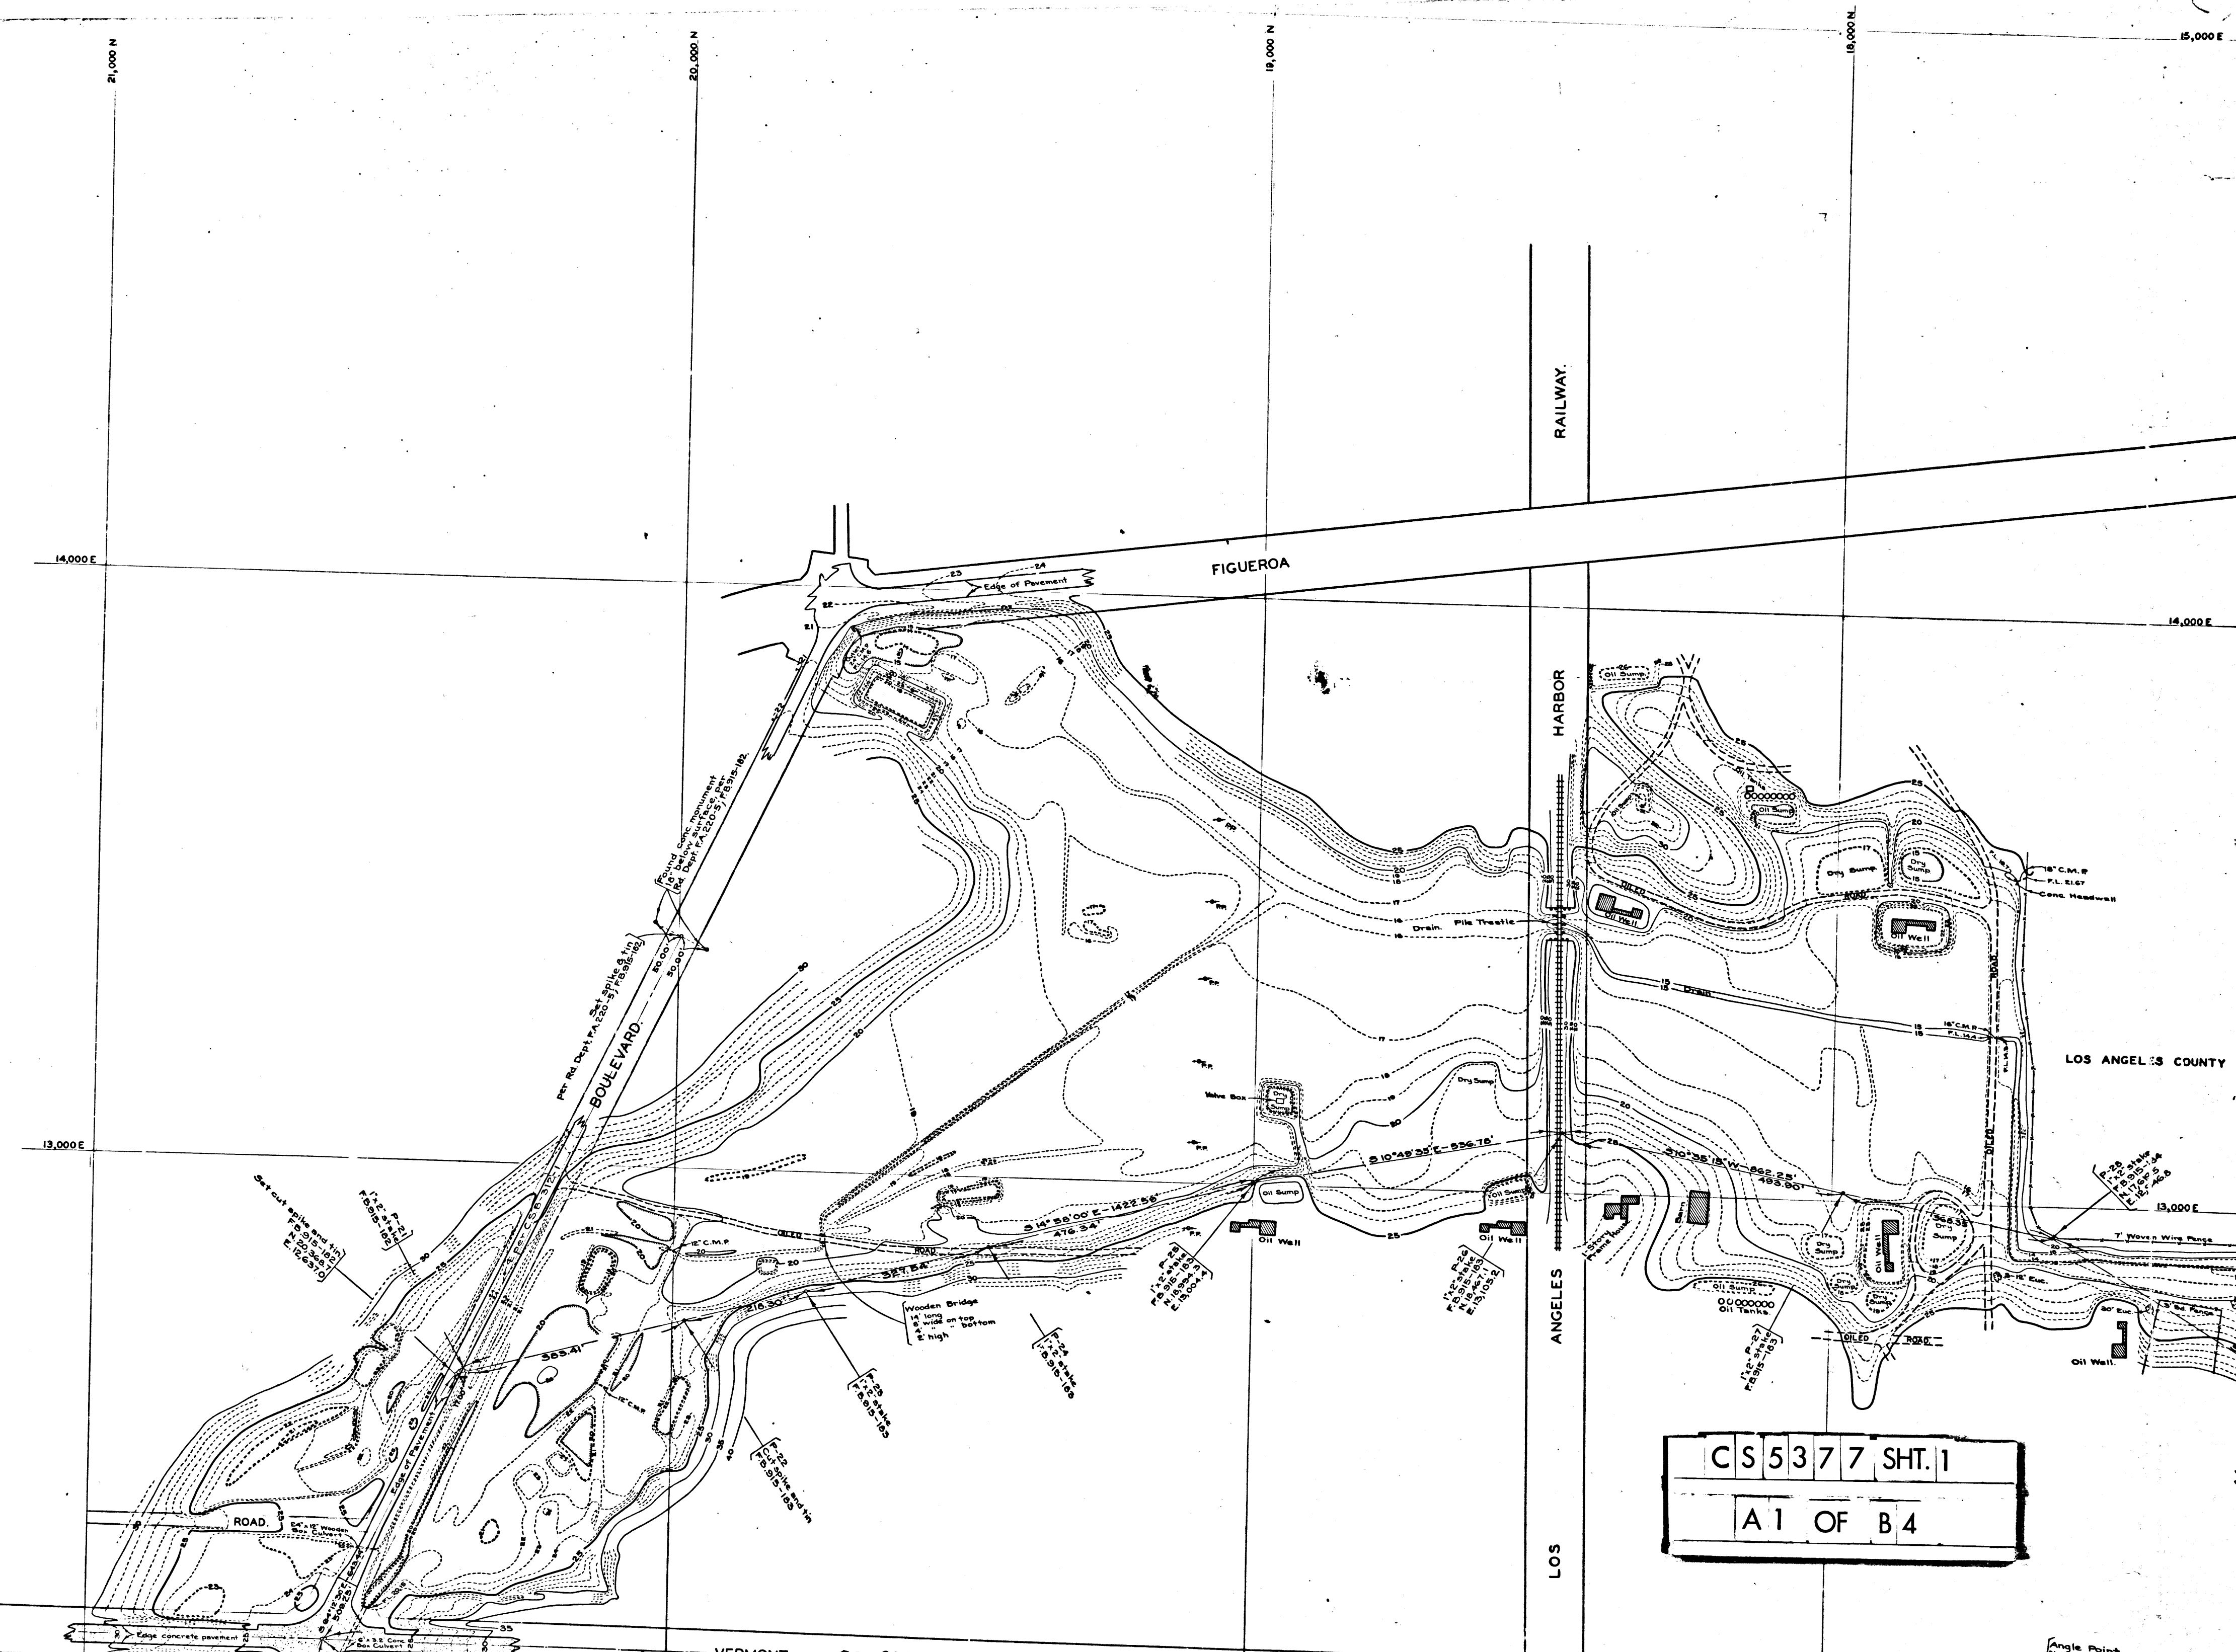

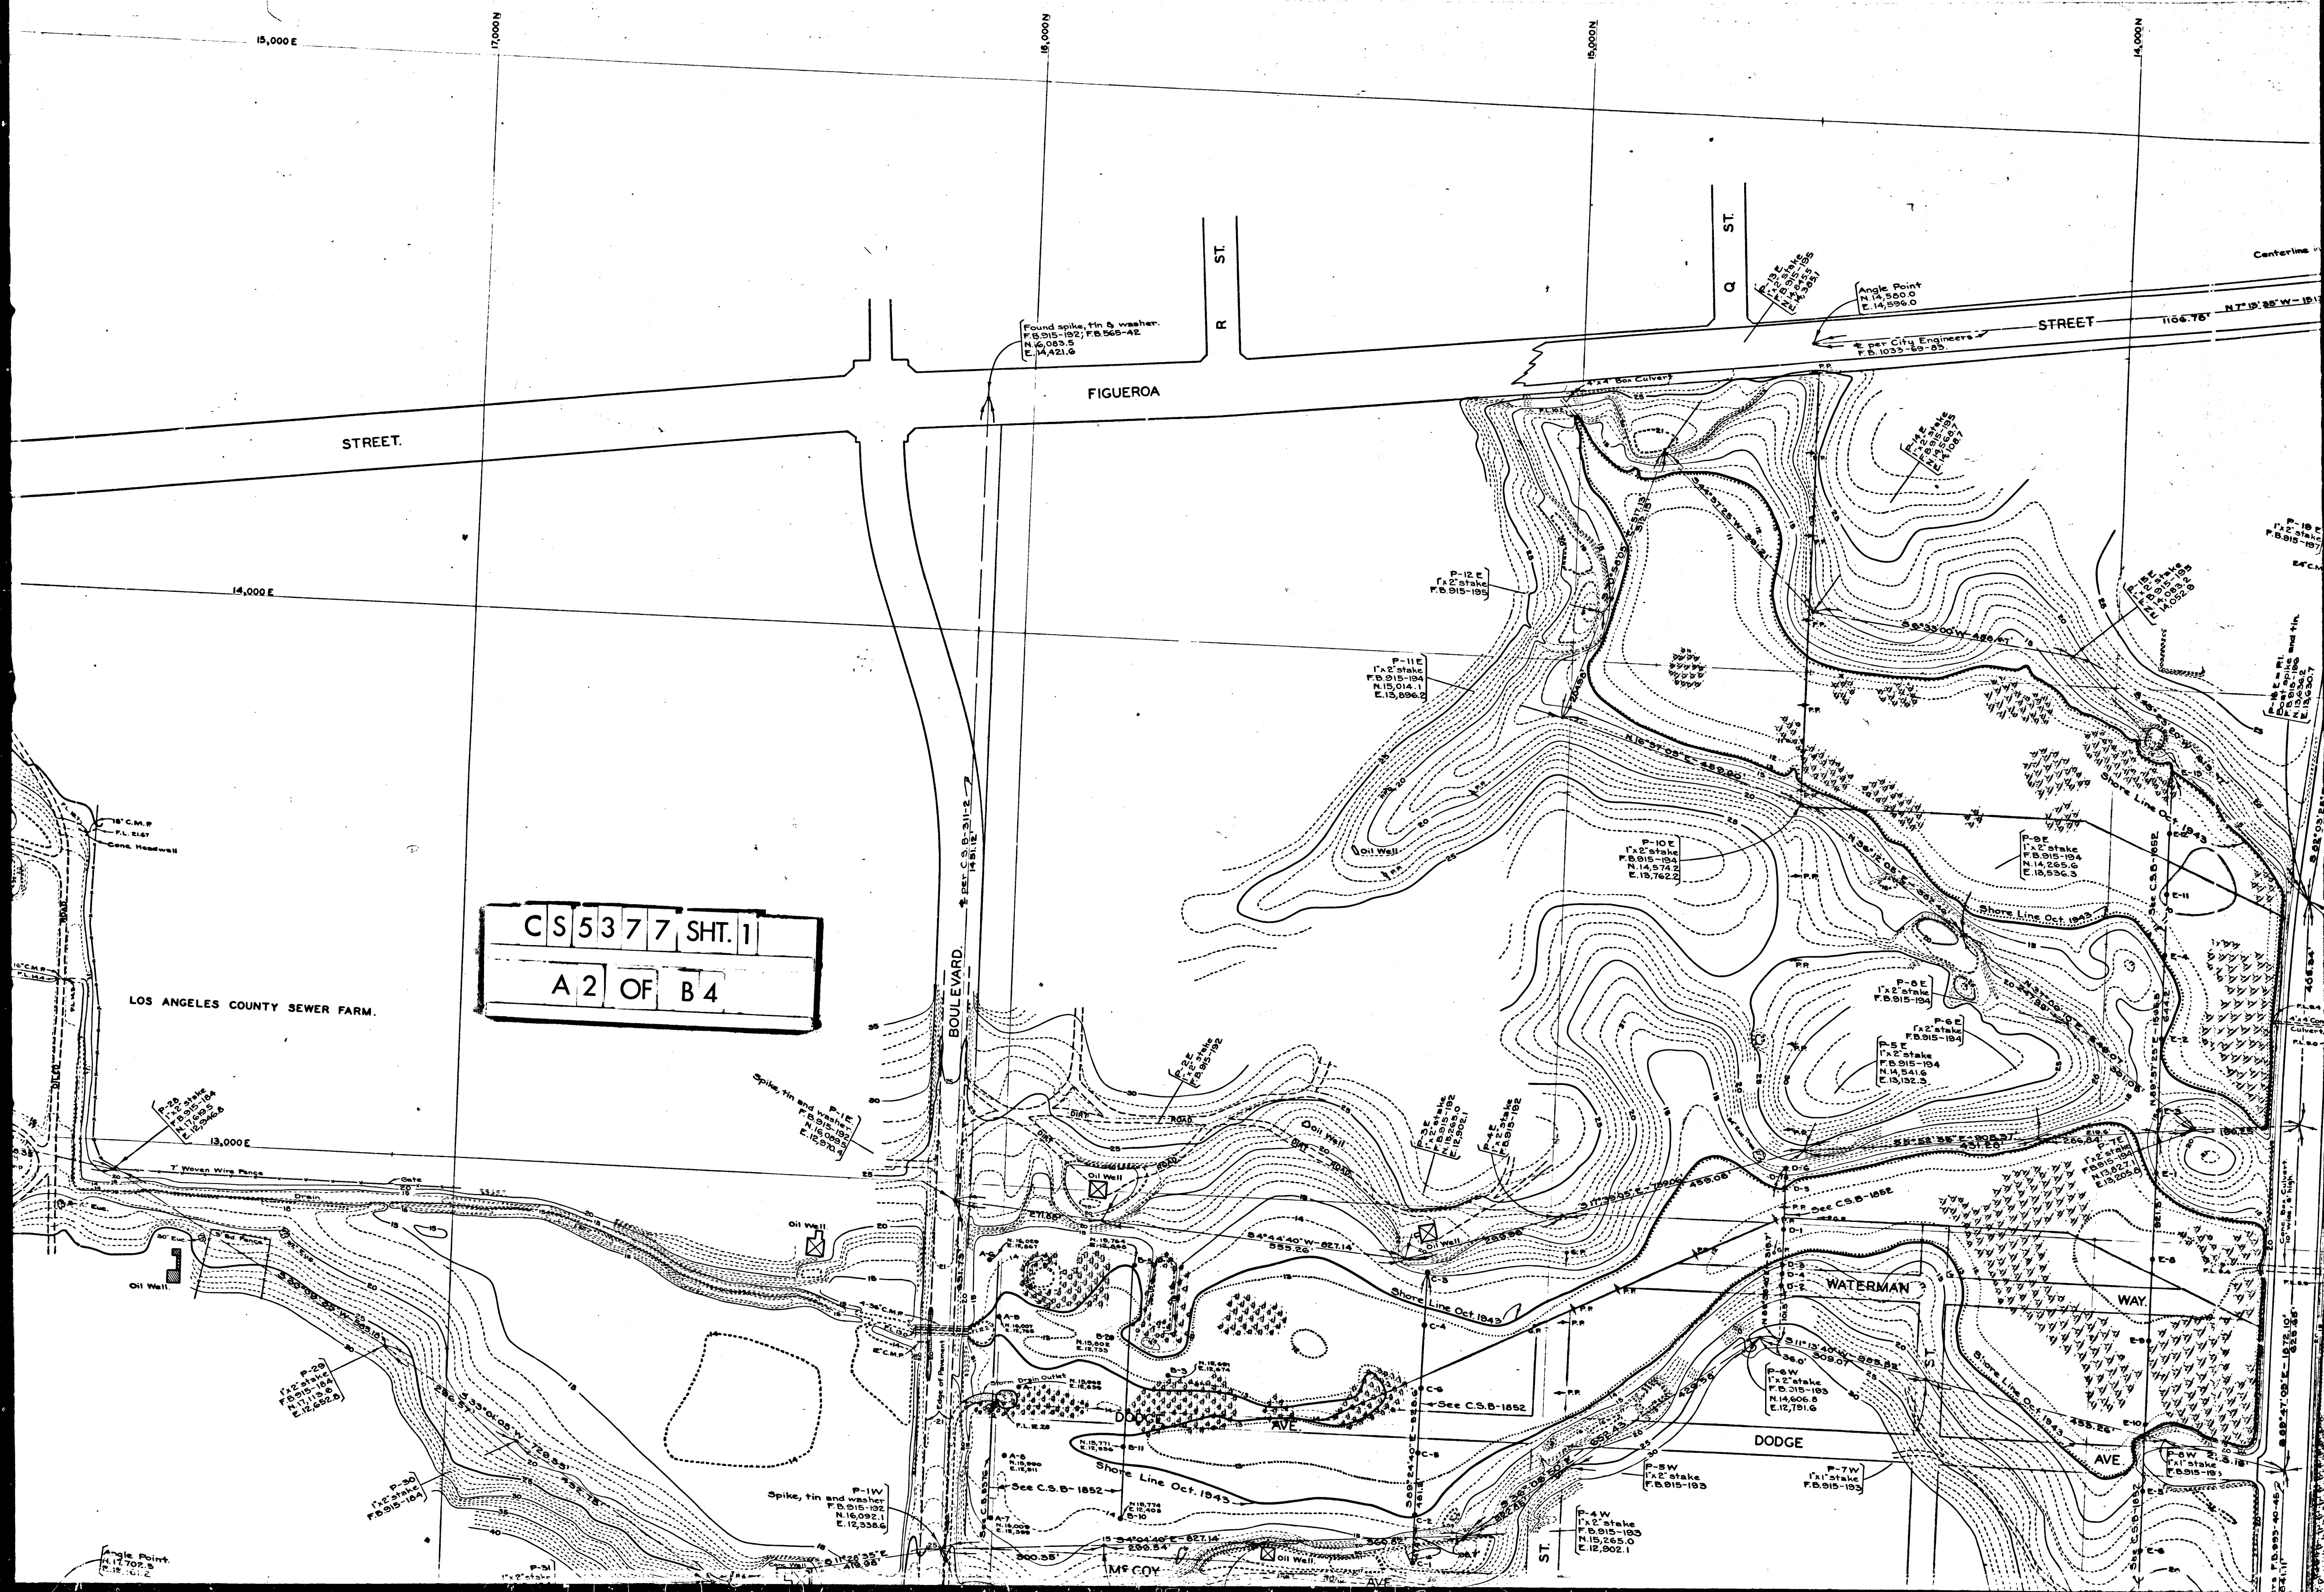


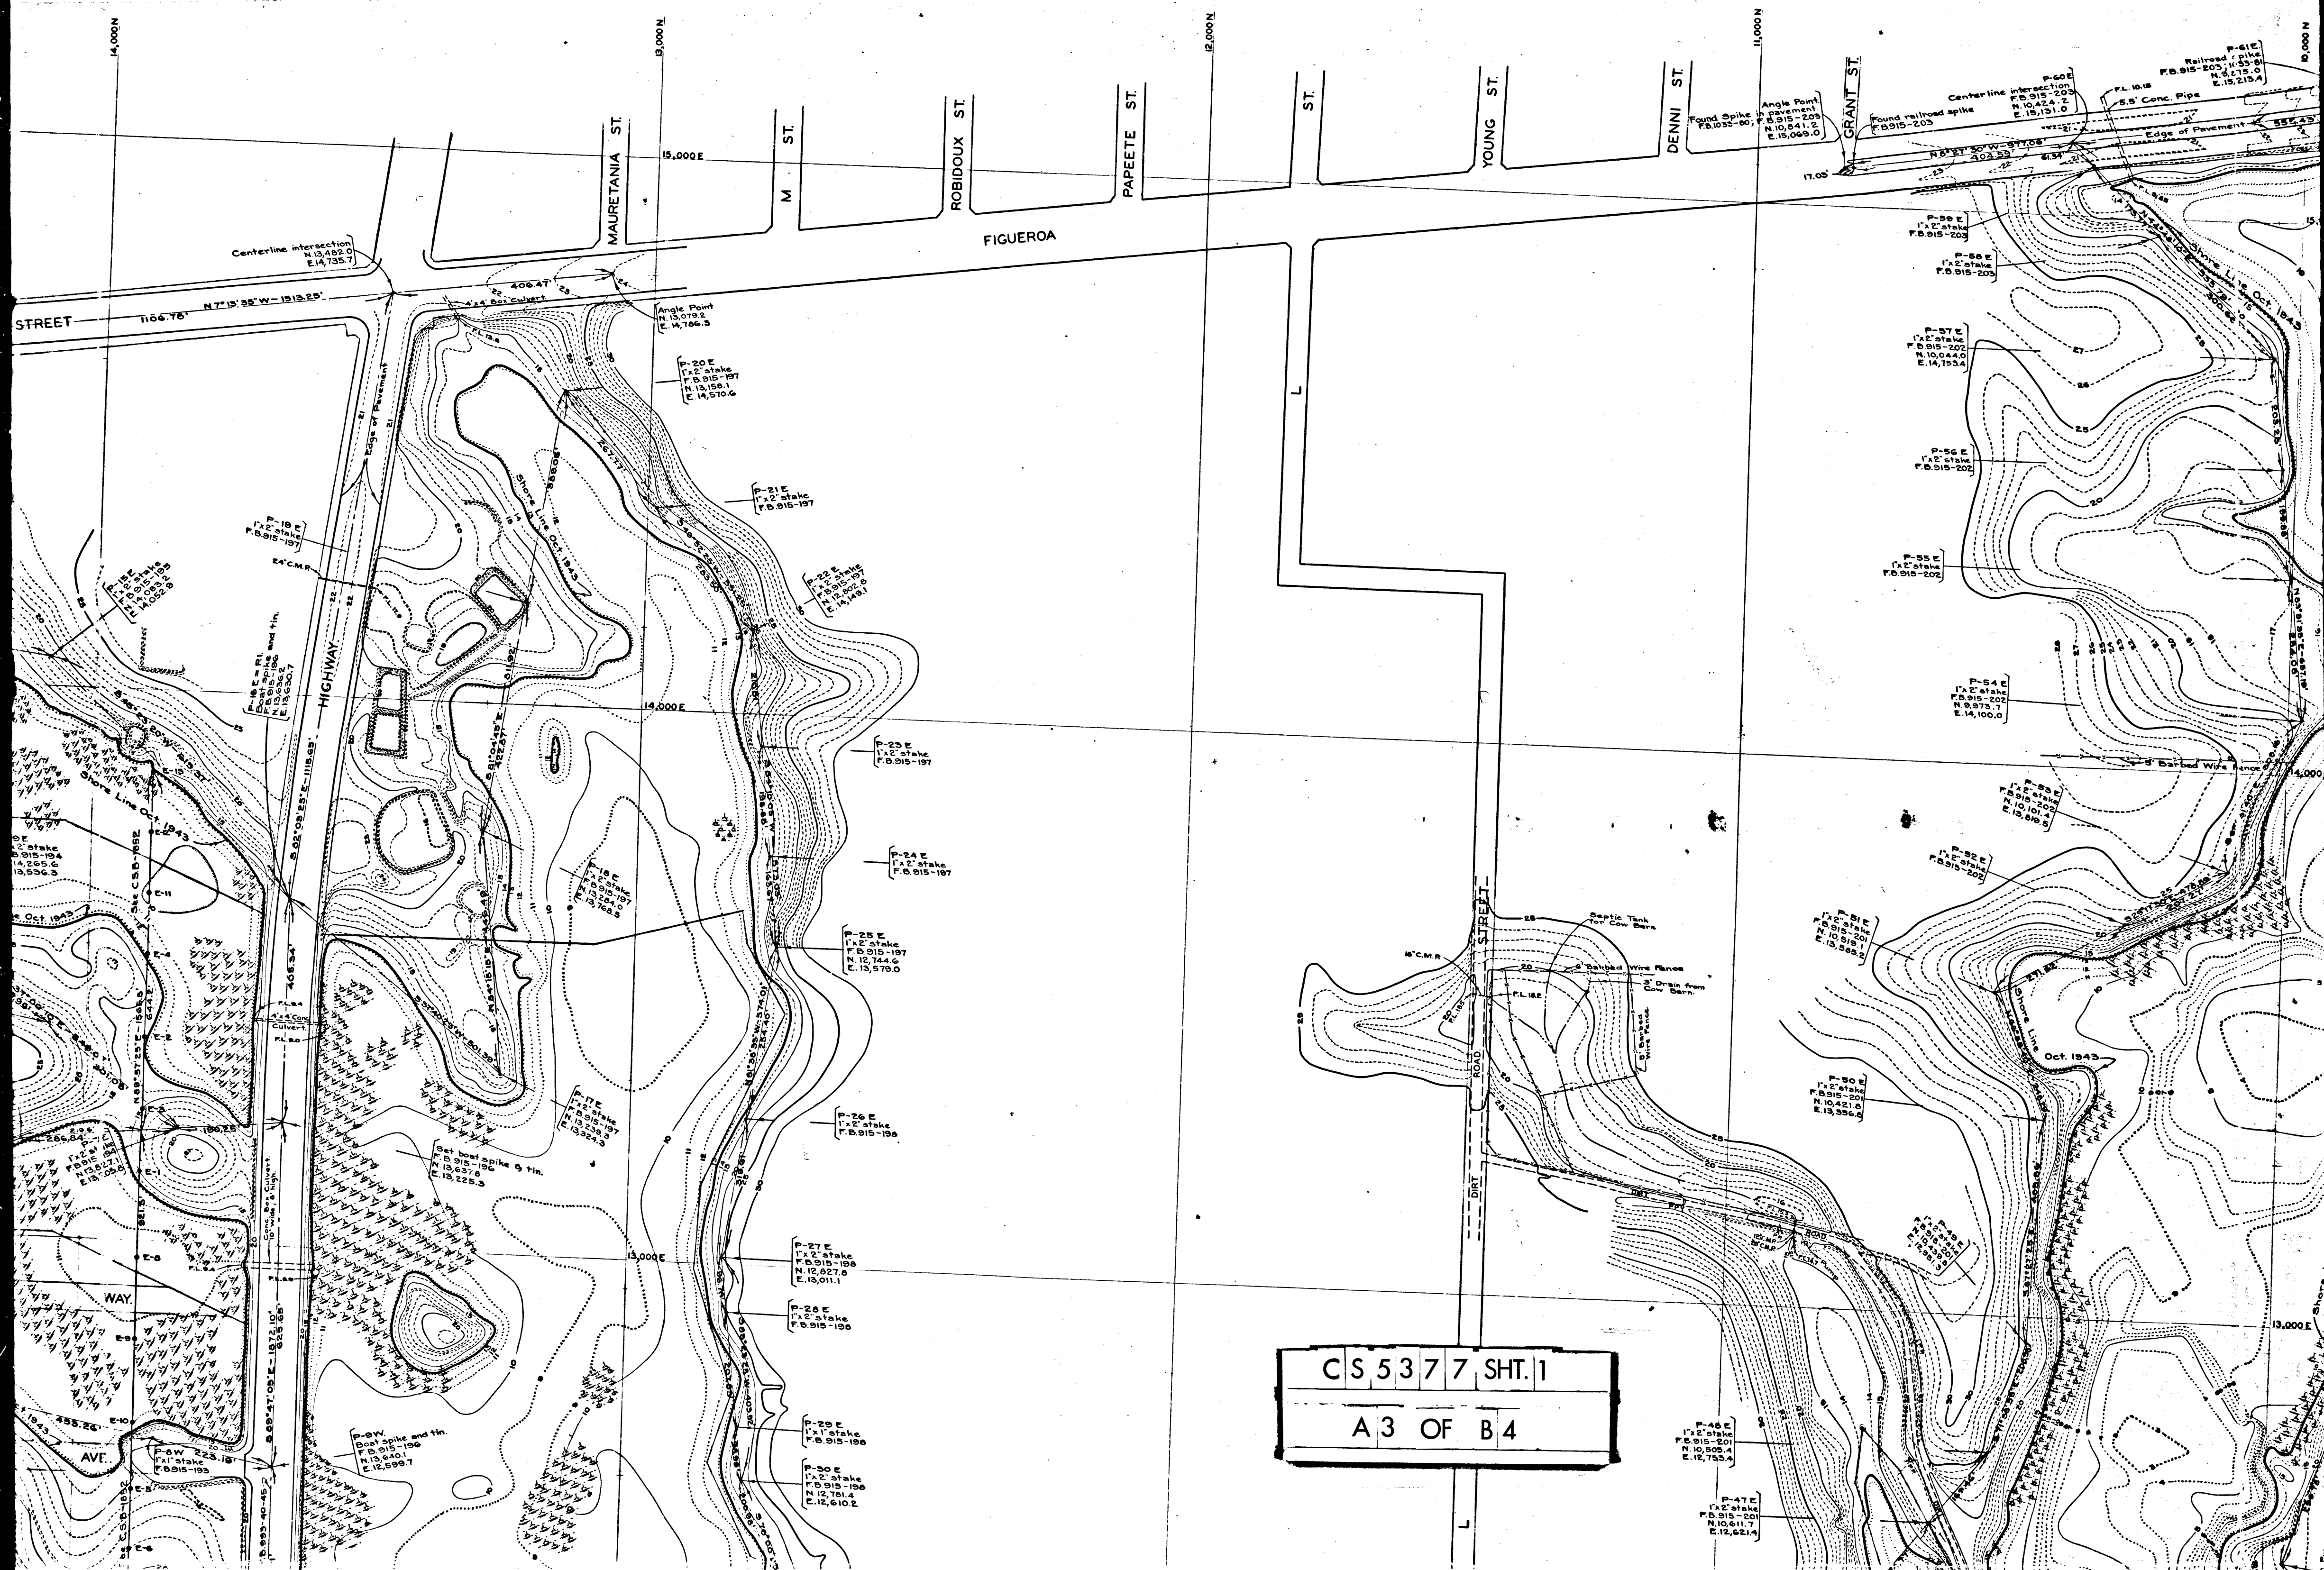




C	S	5	3	7	7	SHT.	1
---	---	---	---	---	---	------	---

A 4 OF B 4

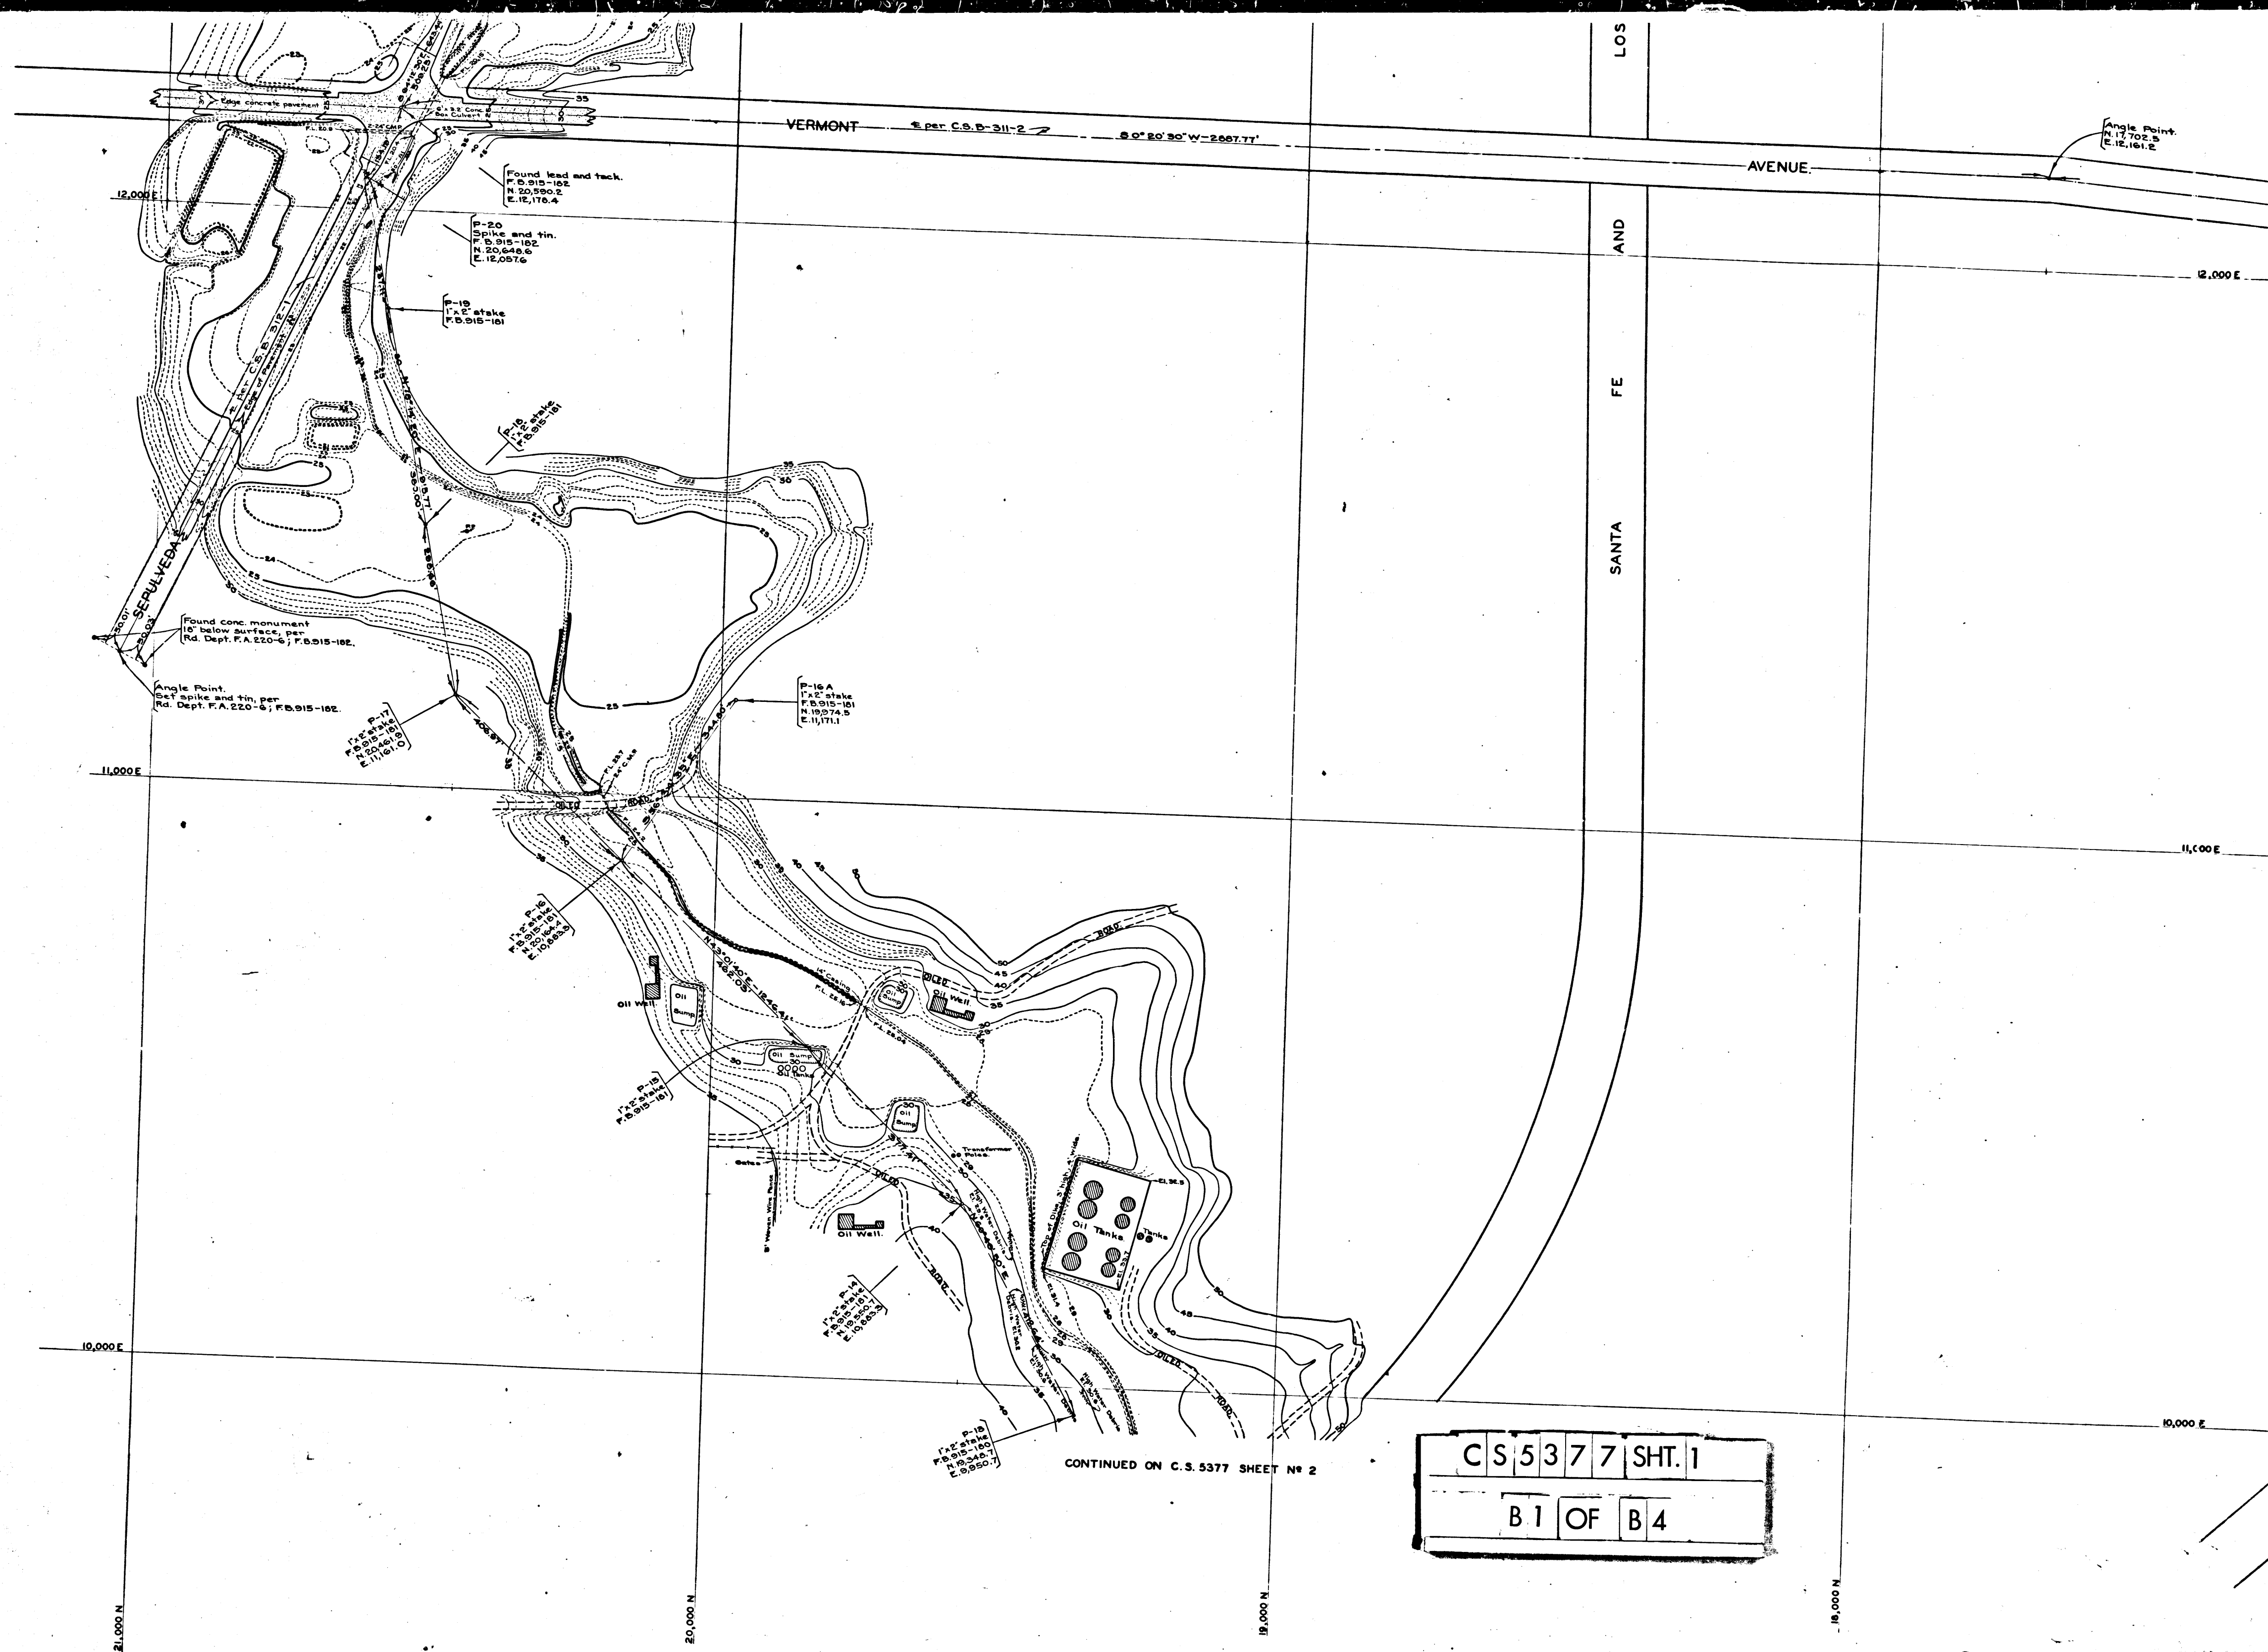

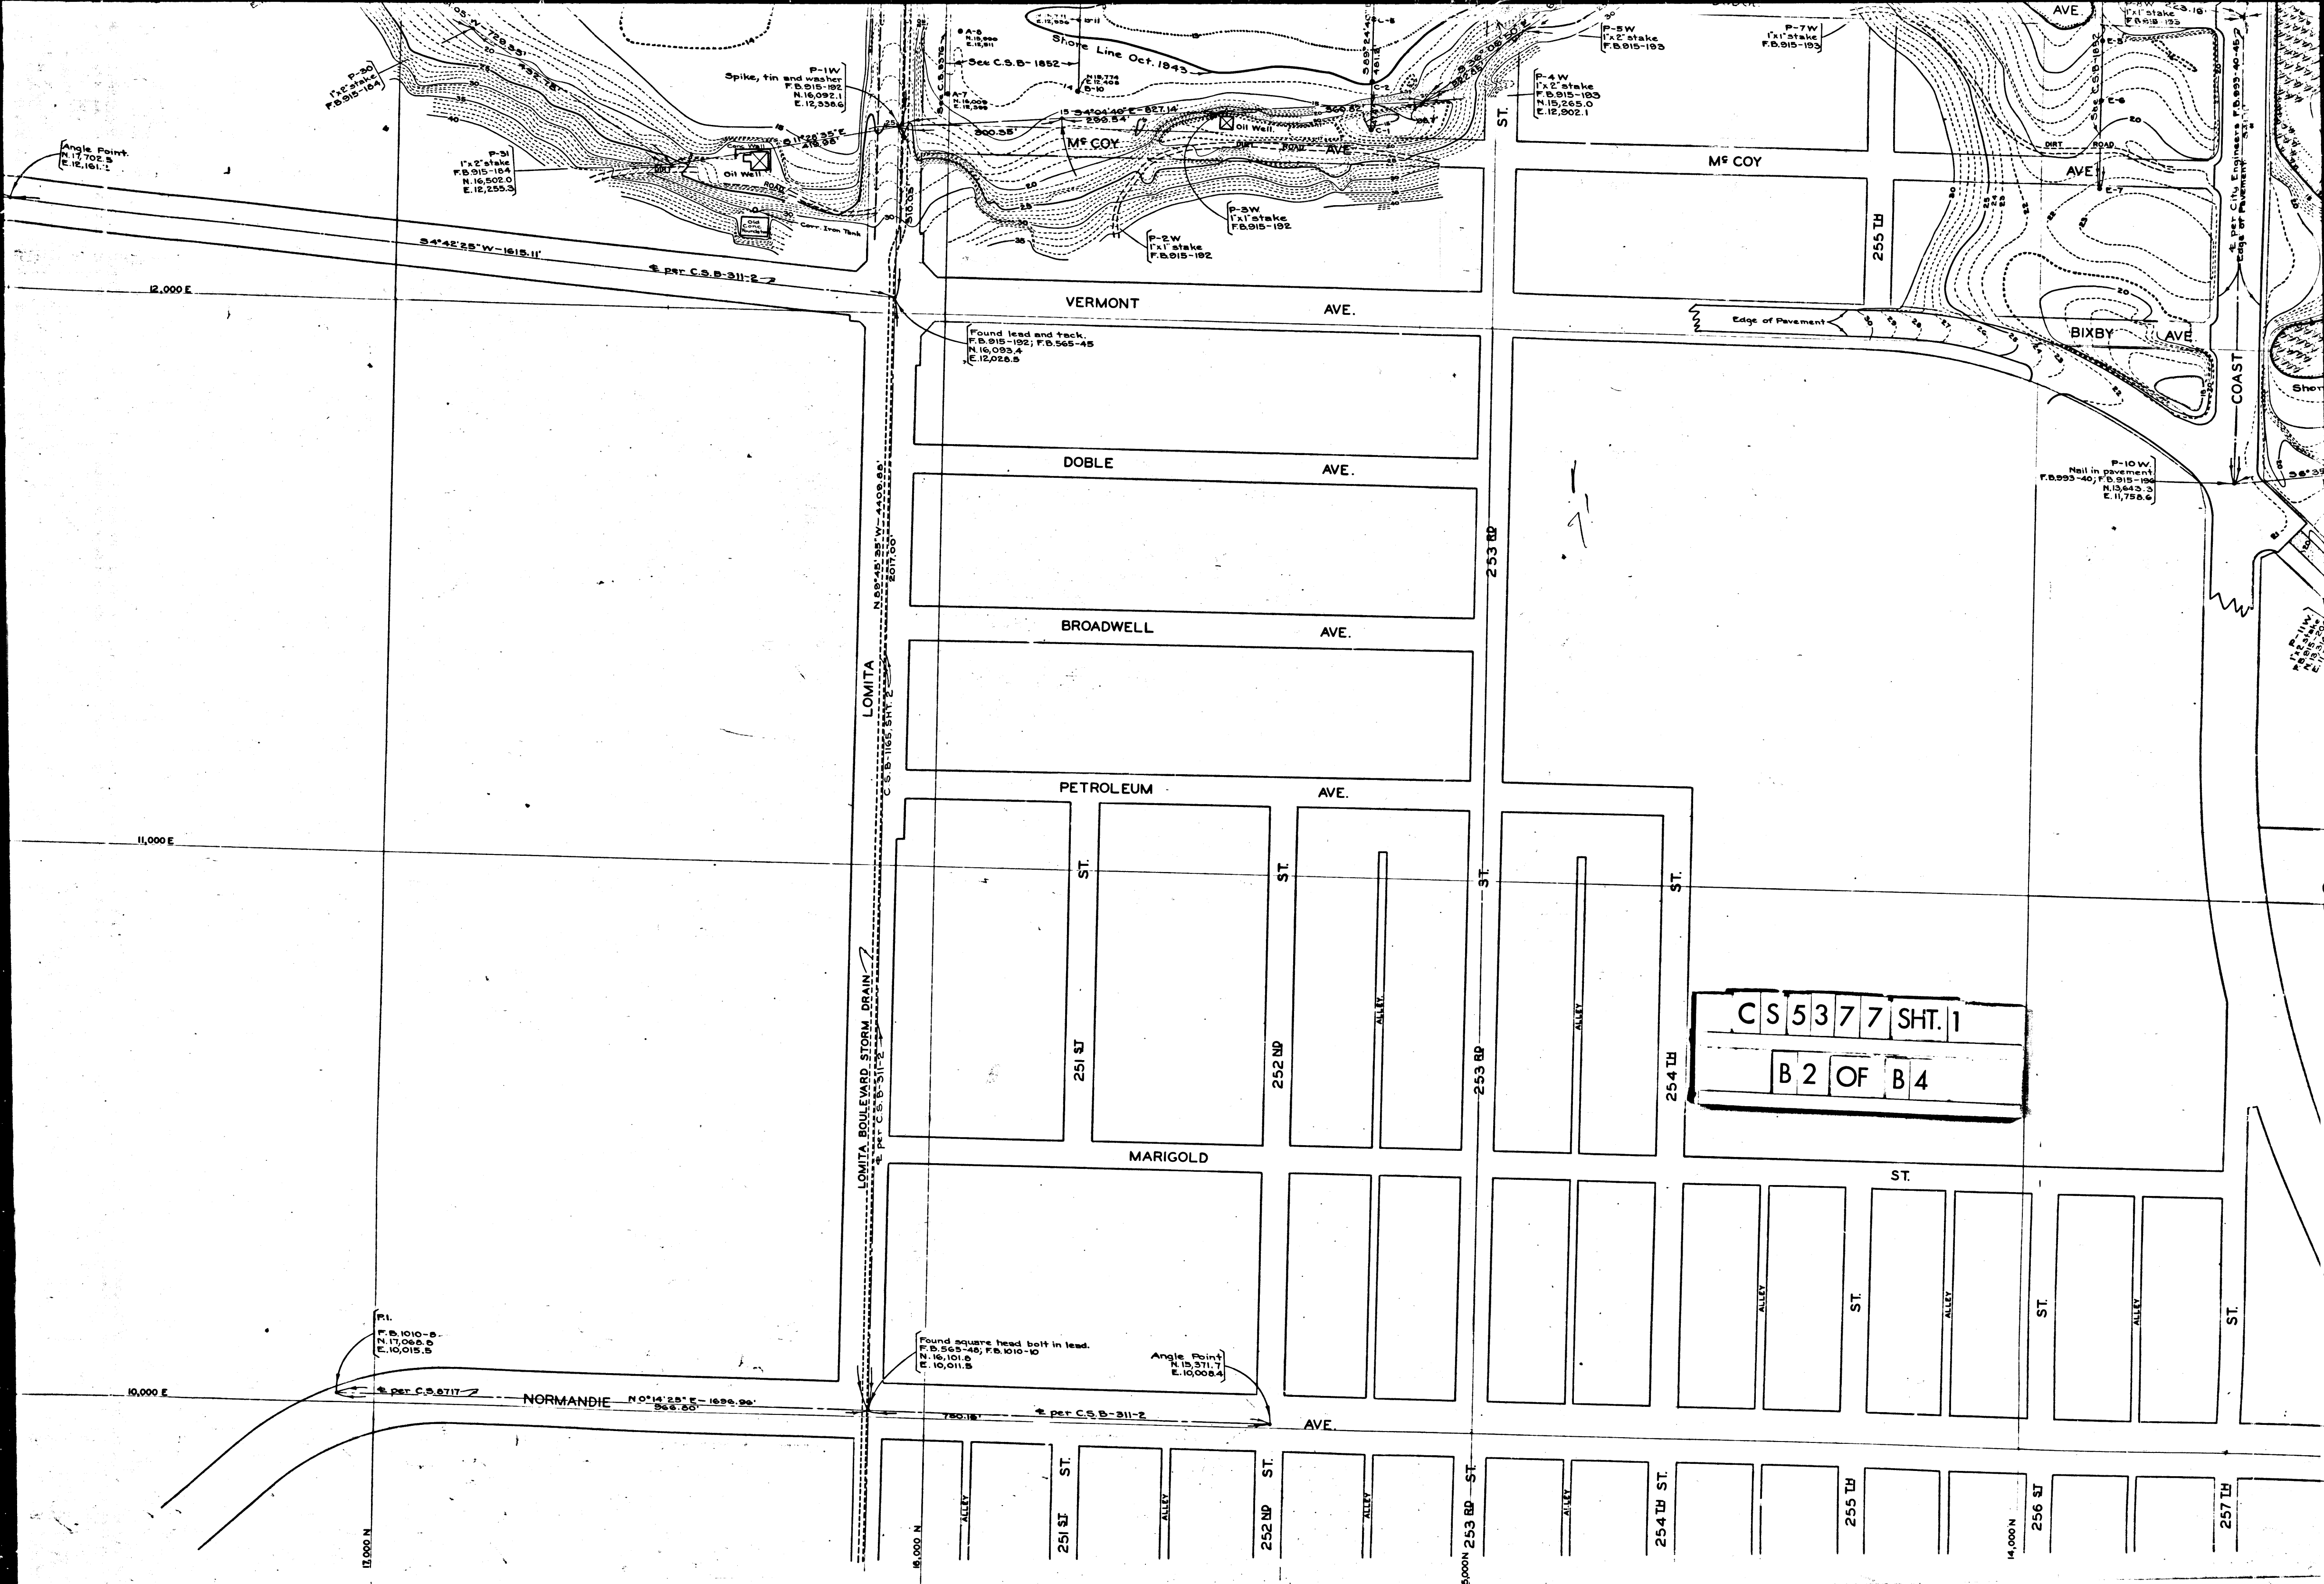

CS 5377 SHT. 1
B 2 OF B 4

Found lead and tack.
F.B. 915-192; F.B. 565-45
N. 16,093.4
E. 12,028.5

Found square head bolt in lead.
F.B. 565-45; F.B. 1010-10
N. 16,101.6
E. 10,011.5

P-10W
Nail in pavement
F.B. 993-40; F.B. 915-196
N. 13,643.3
E. 11,758.6

P-20
1"x2" stake
F.B. 915-184
N. 16,502.0
E. 12,255.3

P-1W
Spike, tin and washer
F.B. 915-192
N. 16,092.1
E. 12,536.6

P-5W
1"x2" stake
F.B. 915-193

P-4W
1"x2" stake
F.B. 915-193
N. 15,265.0
E. 12,502.1


P-2W
1"x1" stake
F.B. 915-192

P-3W
1"x1" stake
F.B. 915-192


P-1
F.B. 1010-8
N. 17,066.0
E. 10,015.5


Angle Point
N. 17,702.5
E. 12,161.1

Angle Point
N. 13,311.7
E. 10,008.4

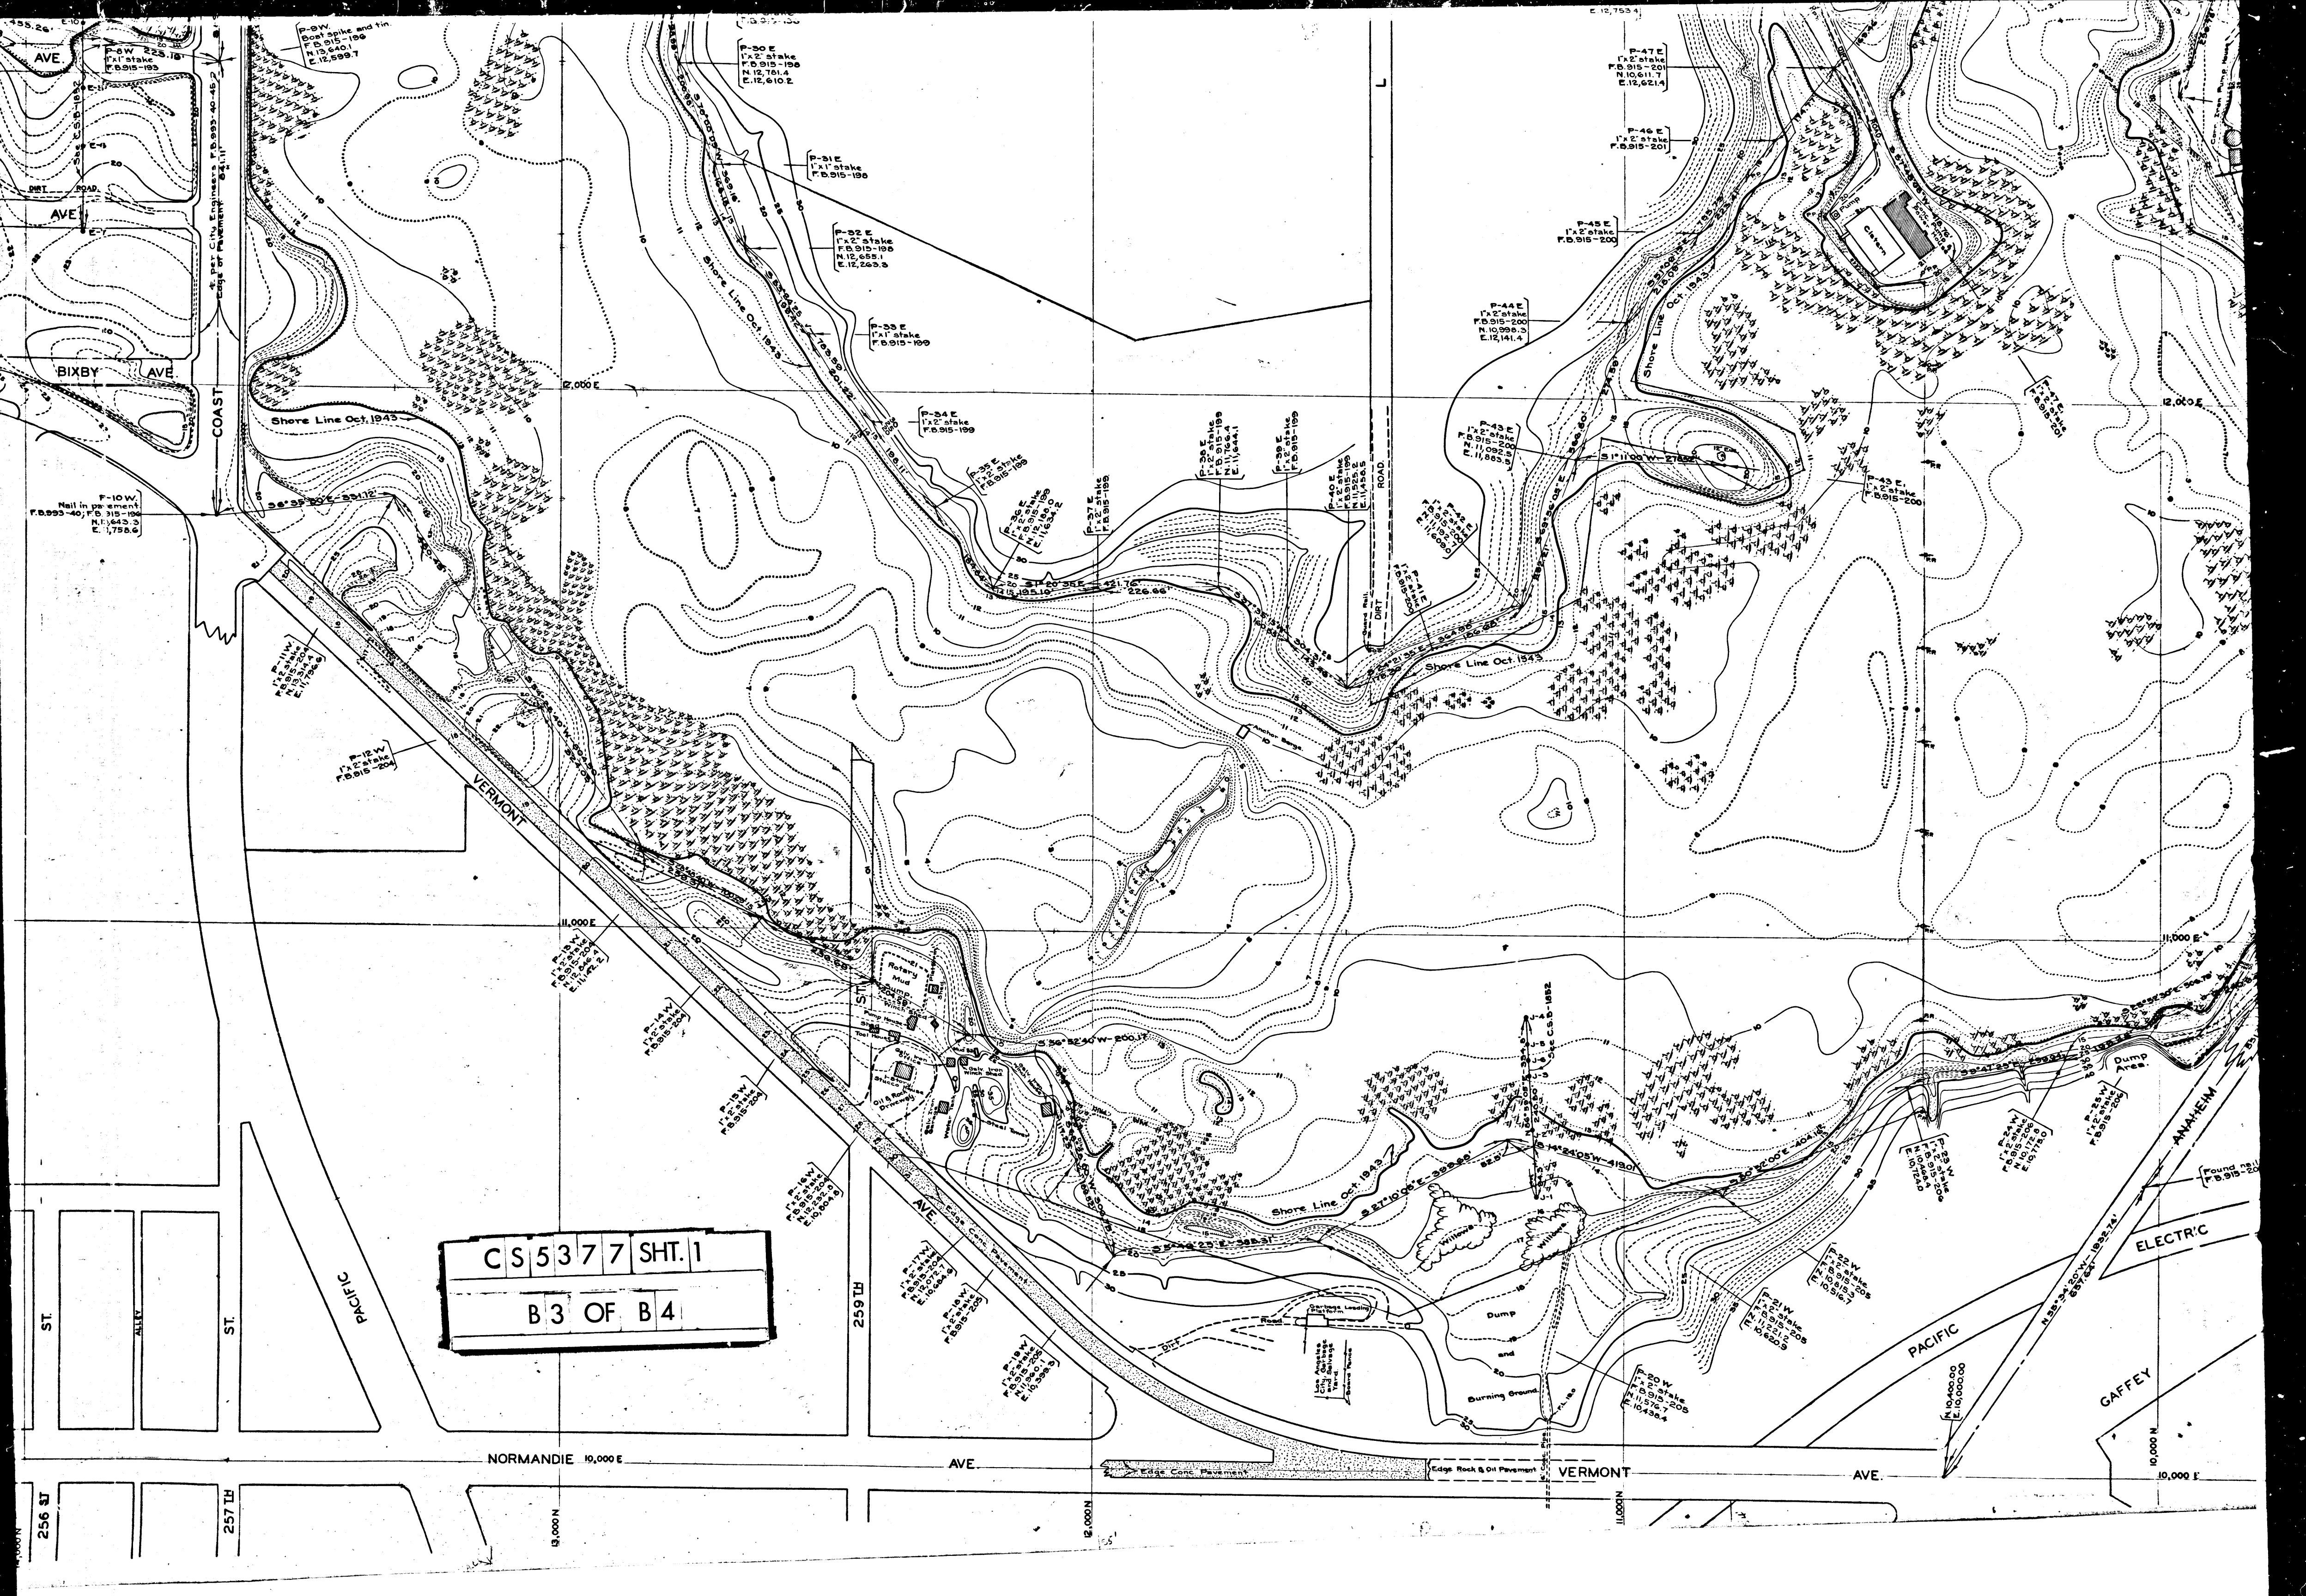

CS 5377 SHT. 1
B 3 OF B 4

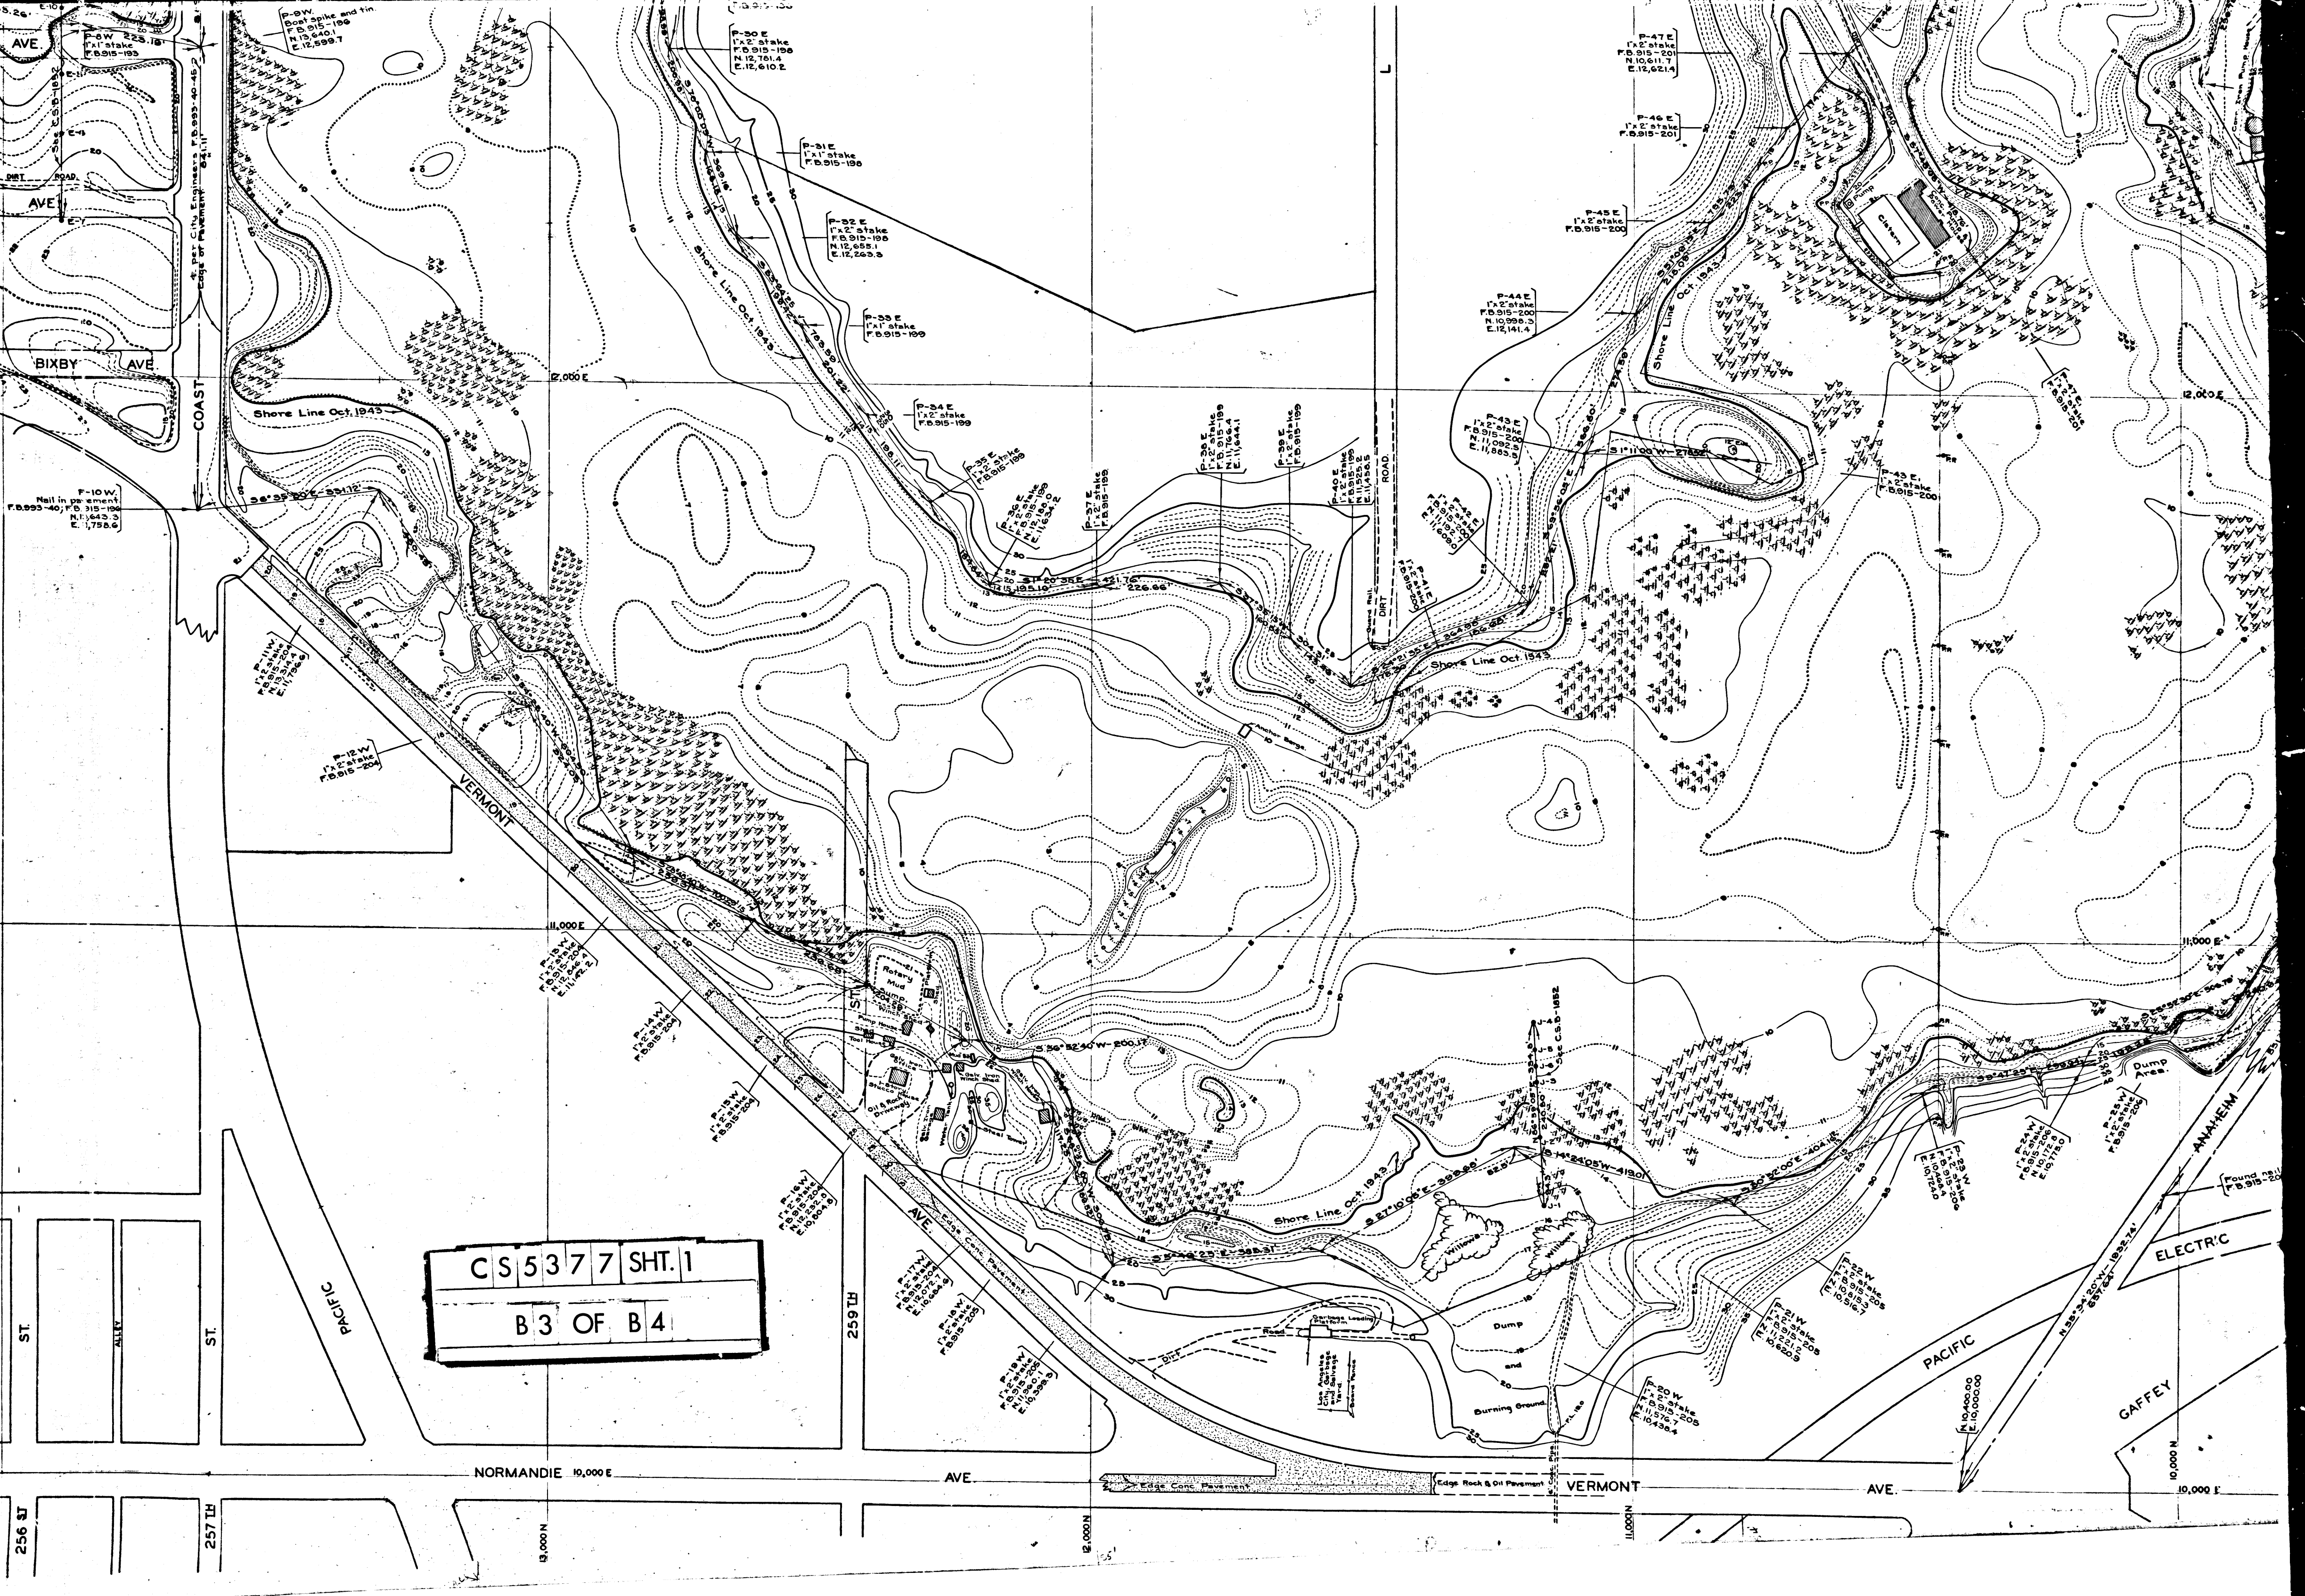

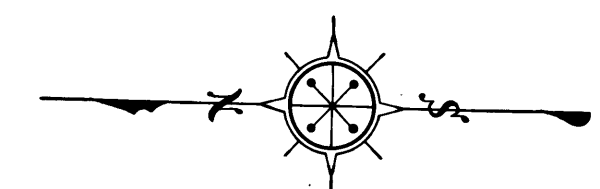

COUNTY OF LOS ANGELES
CONTOUR MAP
OF A PORTION OF
BIXBY SLOUGH AND WATERSHED
SHOWING
CERTAIN CULTURE FEATURES
RELATED TO THE
LOMITA BOULEVARD DRAINAGE SYSTEM

COUNTY SURVEYORS MAP NO 5377
SHEET 1 OF 2 SHEETS
TOPOGRAPHY 1 INCH=100 FEET
SCALE - MARGINAL MAPS AS SHOWN
JOB NUMBER 6349
ALFRED JONES-COUNTY SURVEYOR AND COUNTY ENGINEER

SURVEYED SEPTEMBER-NOVEMBER, 1943
F. B. 915-175-243
PLANE TABLE SHEETS G-232-G-241
BEARINGS ARE BASED ON THE BEARING OF
LOMITA BOULEVARD AS SHOWN ON C.S.B-311, SHEET 2
FIELD WORK UNDER SUPERVISION. J. H. OTT
OFFICE WORK UNDER SUPERVISION. W. M. HOLMES
TRACED BY. J. A. LYON
GEOLOGY BY E. C. CURZON
DATUM - MEAN SEA LEVEL
ELEVATIONS SHOWN HEREON ARE BASED
ON THE L. A. CO. ROAD DEPT. B.M. 37C PER
B.A. 90-10. L.B. 799-5.

FOR GEOLOGICAL PROFILES AND LOG OF
EXPLORATORY DRILLING SEE C.S.B-1852

CS 5377 SHT. 1
B 4 OF B 4

7,000 E


6,000 E

21,000 N

20,000 N



19,000 N

18,000 N

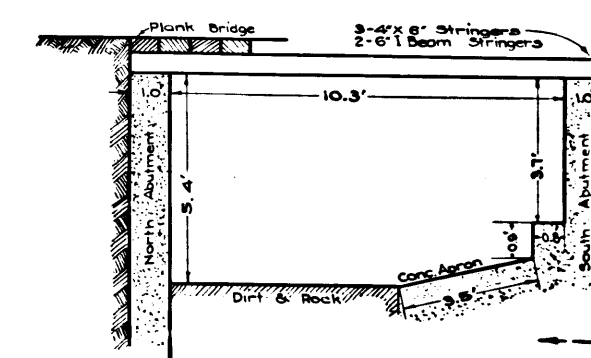

SECTION OF 11'X11' BRIDGE
SCALE: 1 INCH = 3 FEET

C	S	5	3	7	7	SHT. 2
		B 1	OF	B 2		

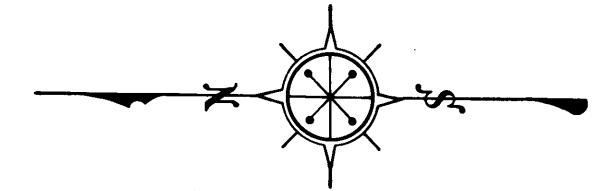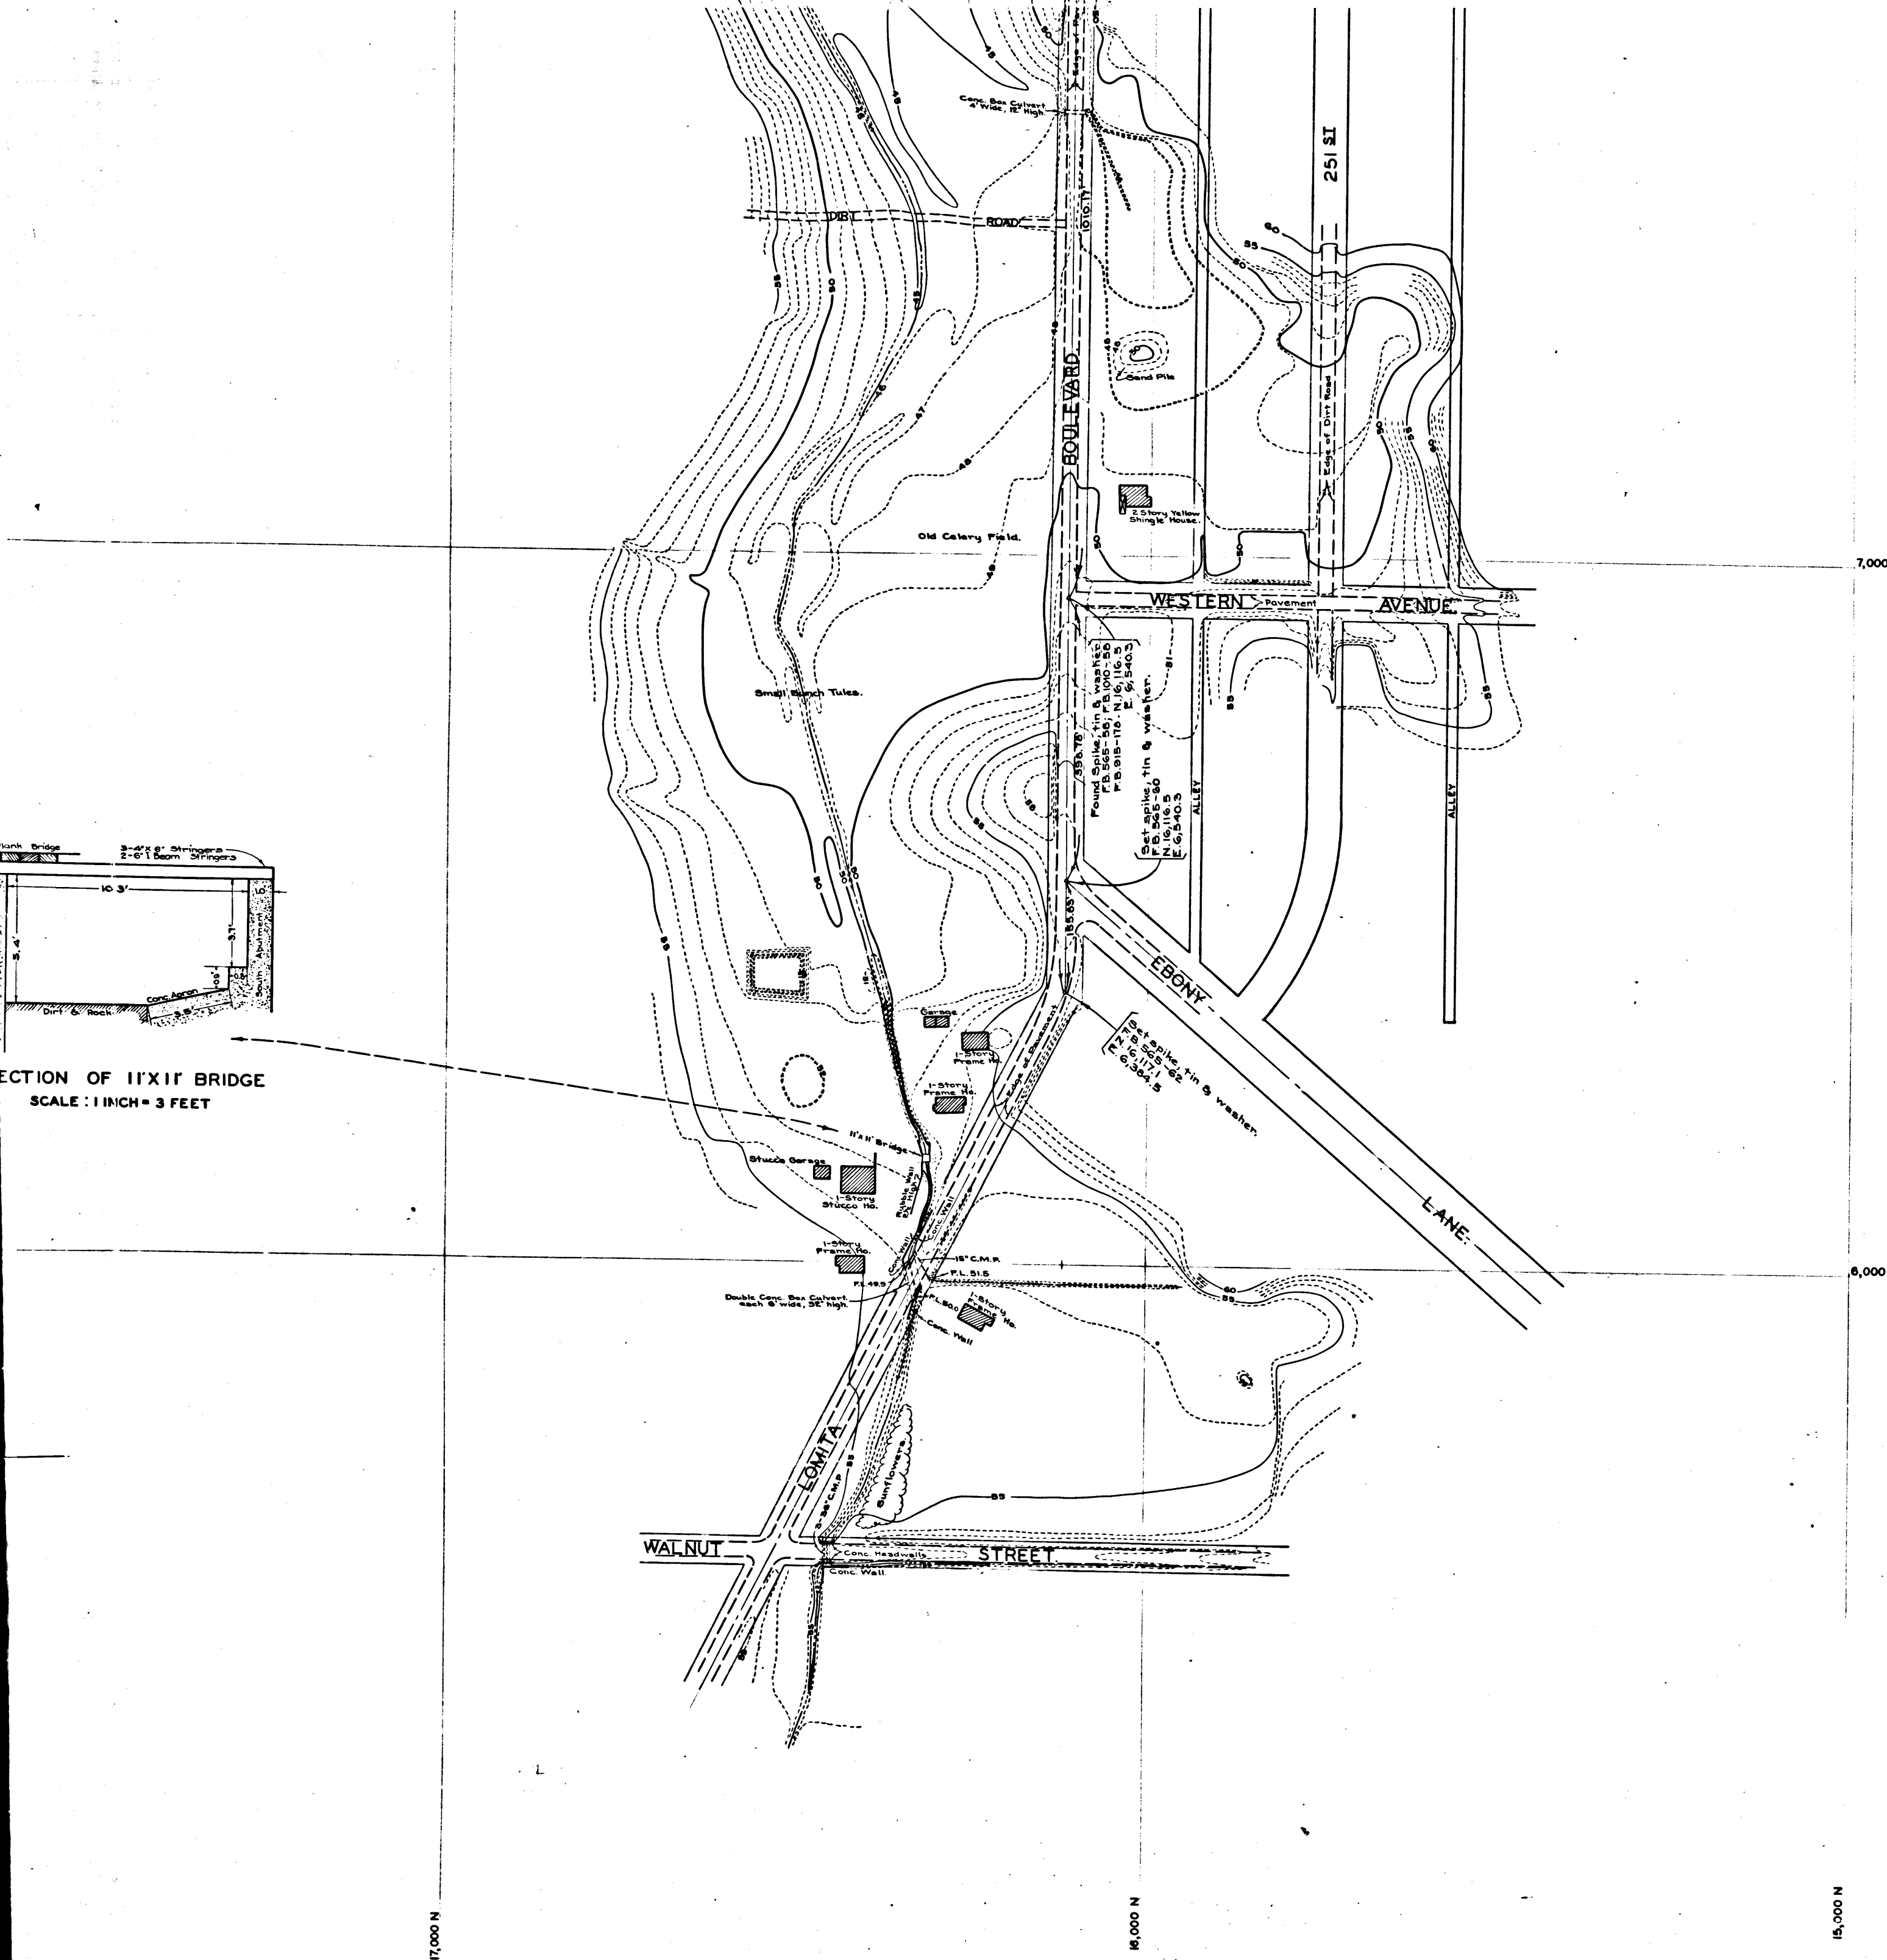

COUNTY OF LOS ANGELES
CONTOUR MAP
OF A PORTION OF
BIXBY SLOUGH AND WATERSHED
SHOWING
CERTAIN CULTURE FEATURES
RELATED TO THE
LOMITA BOULEVARD DRAINAGE SYSTEM

COUNTY SURVEYORS MAP No 5377
SHEET 2 OF 2 SHEETS
TOPOGRAPHY 1 INCH=100 FEET
SCALE - MARGINAL MAPS AS SHOWN
JOB NUMBER 6349
ALFRED JONES-COUNTY SURVEYOR AND COUNTY ENGINEER

SURVEYED SEPTEMBER-NOVEMBER, 1943.
F. B. 915-175-243.
PLANE TABLE SHEETS G-232-G-241.
BEARINGS ARE BASED ON THE BEARING OF
LOMITA BOULEVARD AS SHOWN ON C.S.B-311, SHEET 2
FIELD WORK UNDER SUPERVISION J. H. OTT
OFFICE WORK UNDER SUPERVISION W. M. HOLMES
TRACED BY J. A. LYON
GEOLOGY BY E. C. CURZON
DATUM - MEAN SEA LEVEL
ELEVATIONS SHOWN HEREON ARE BASED
ON THE L. A. CO. ROAD DEPT. B.M. 37C PER
B.A. 90-10. L.B. 799-5.

FOR GEOLOGICAL PROFILES AND LOG OF
EXPLORATORY DRILLING SEE C.S.B-1852

C	S	5	3	7	7	SHT. 2
B	2	OF	B	2		

