





NOTE This map was filed in 1926
as authority for track data only

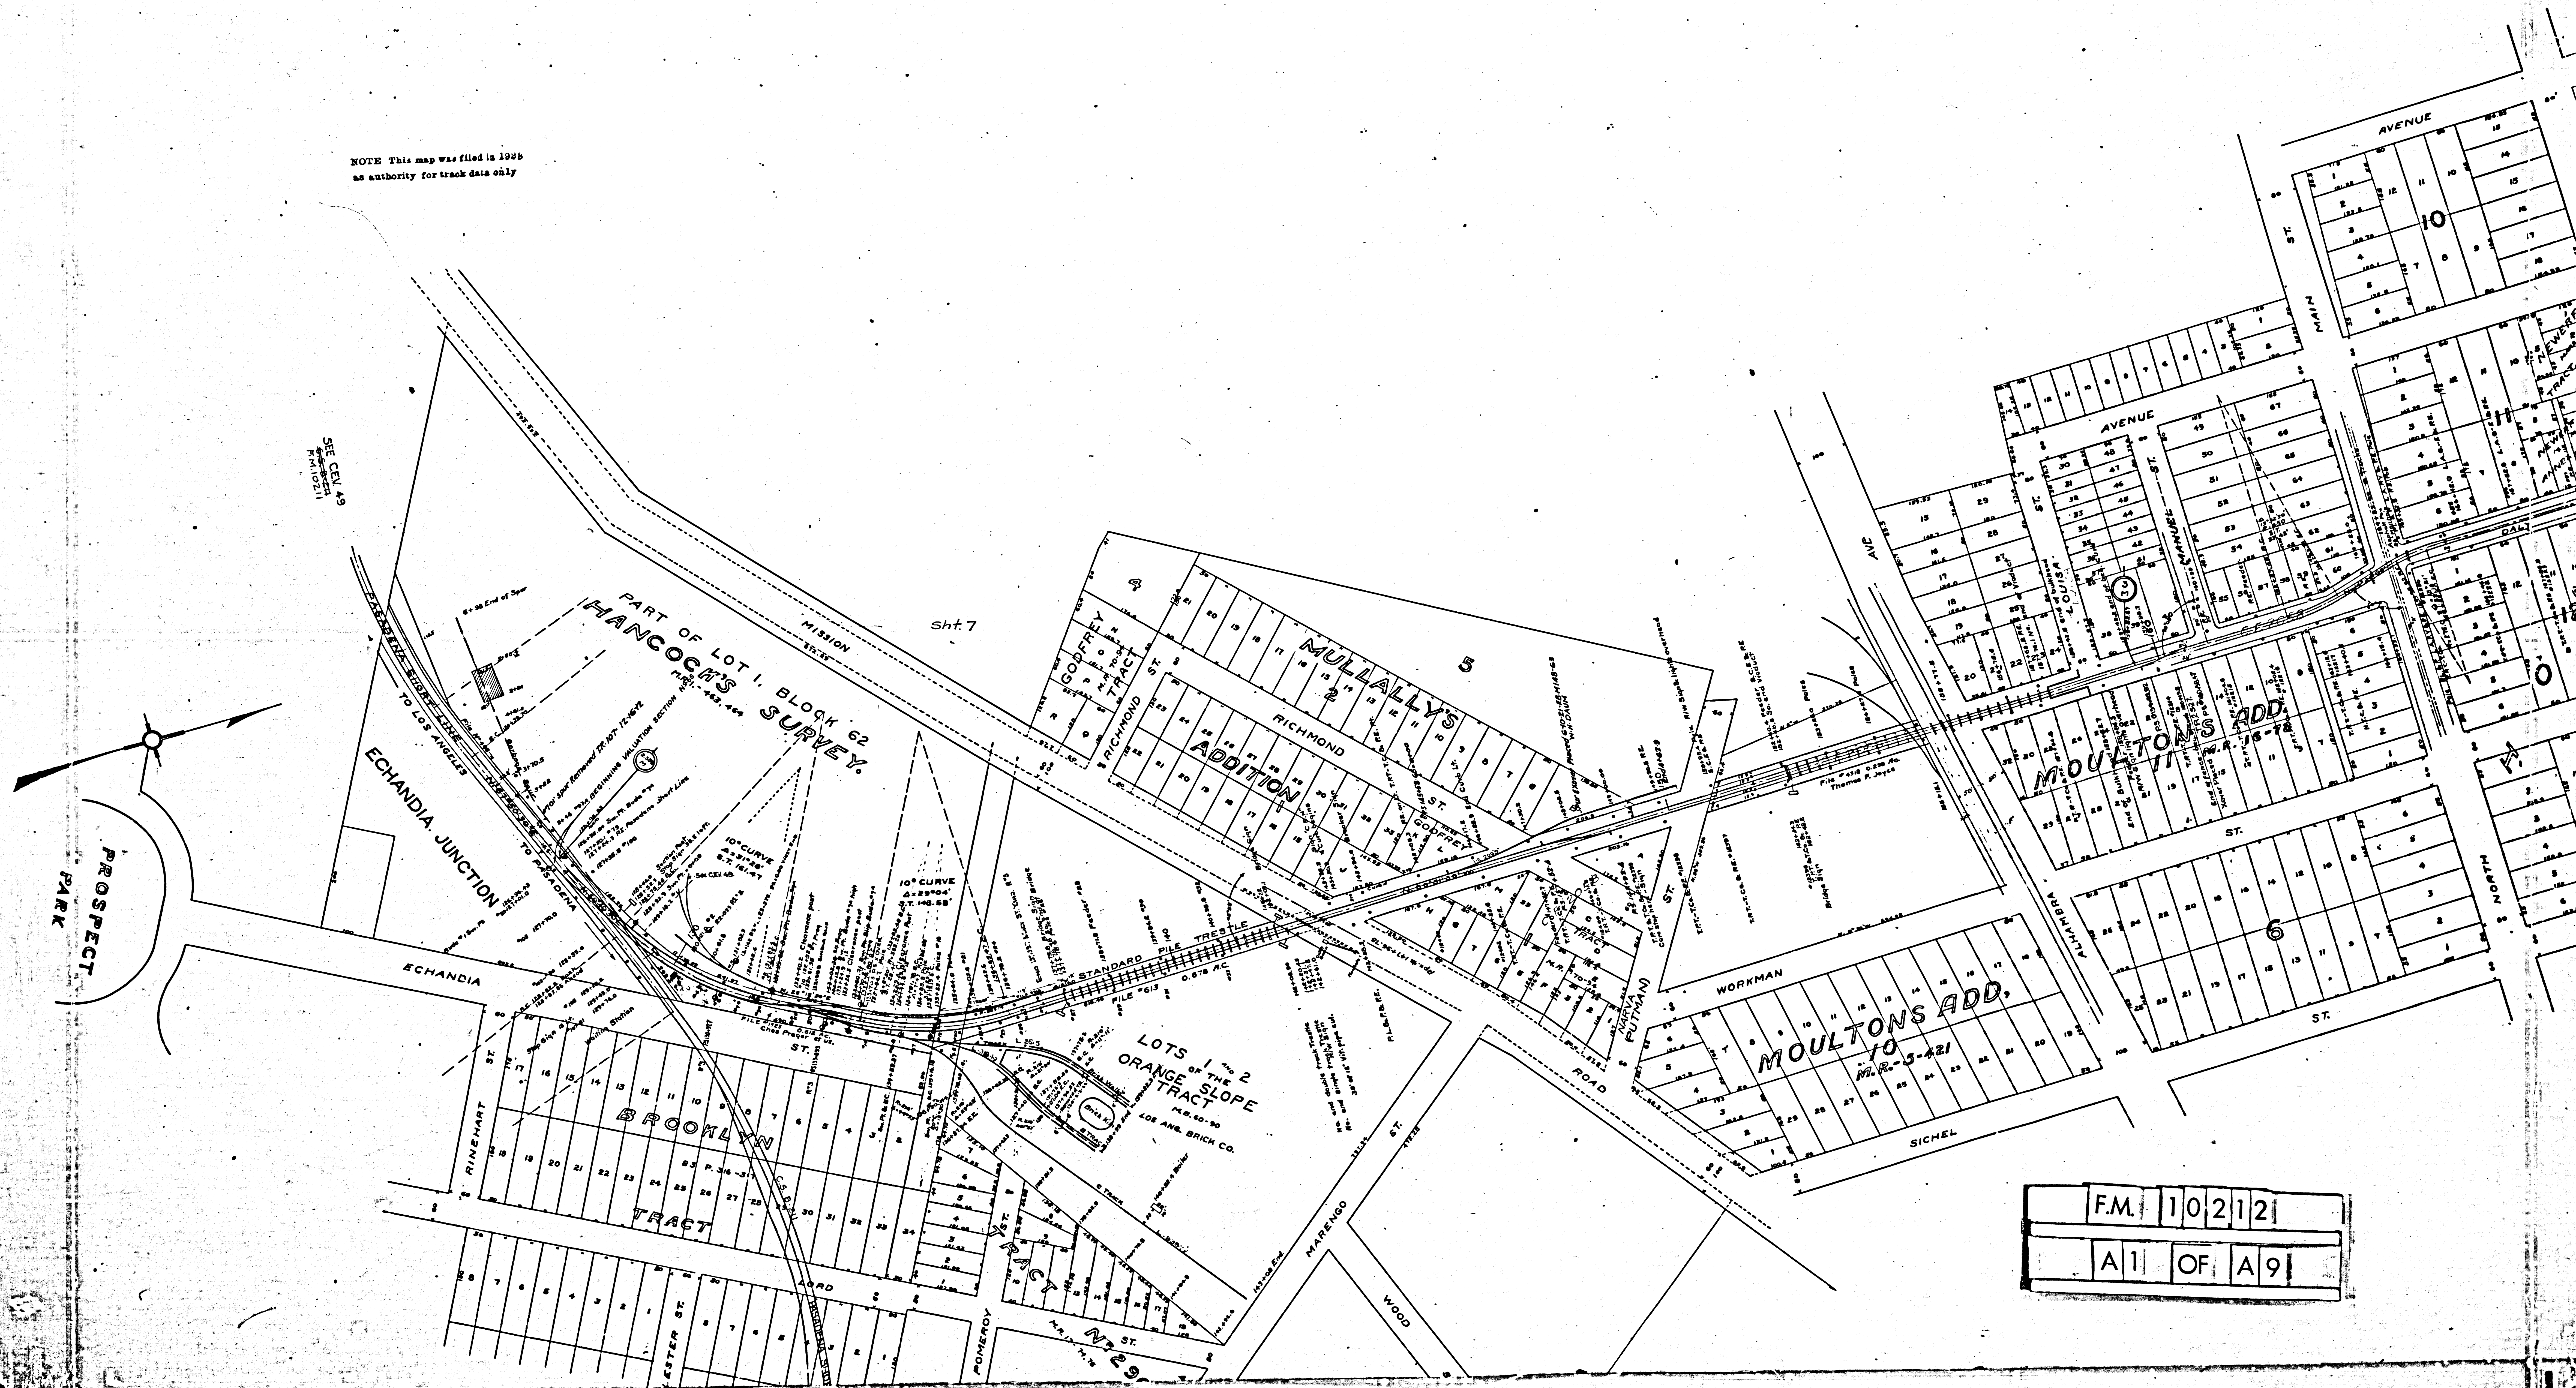

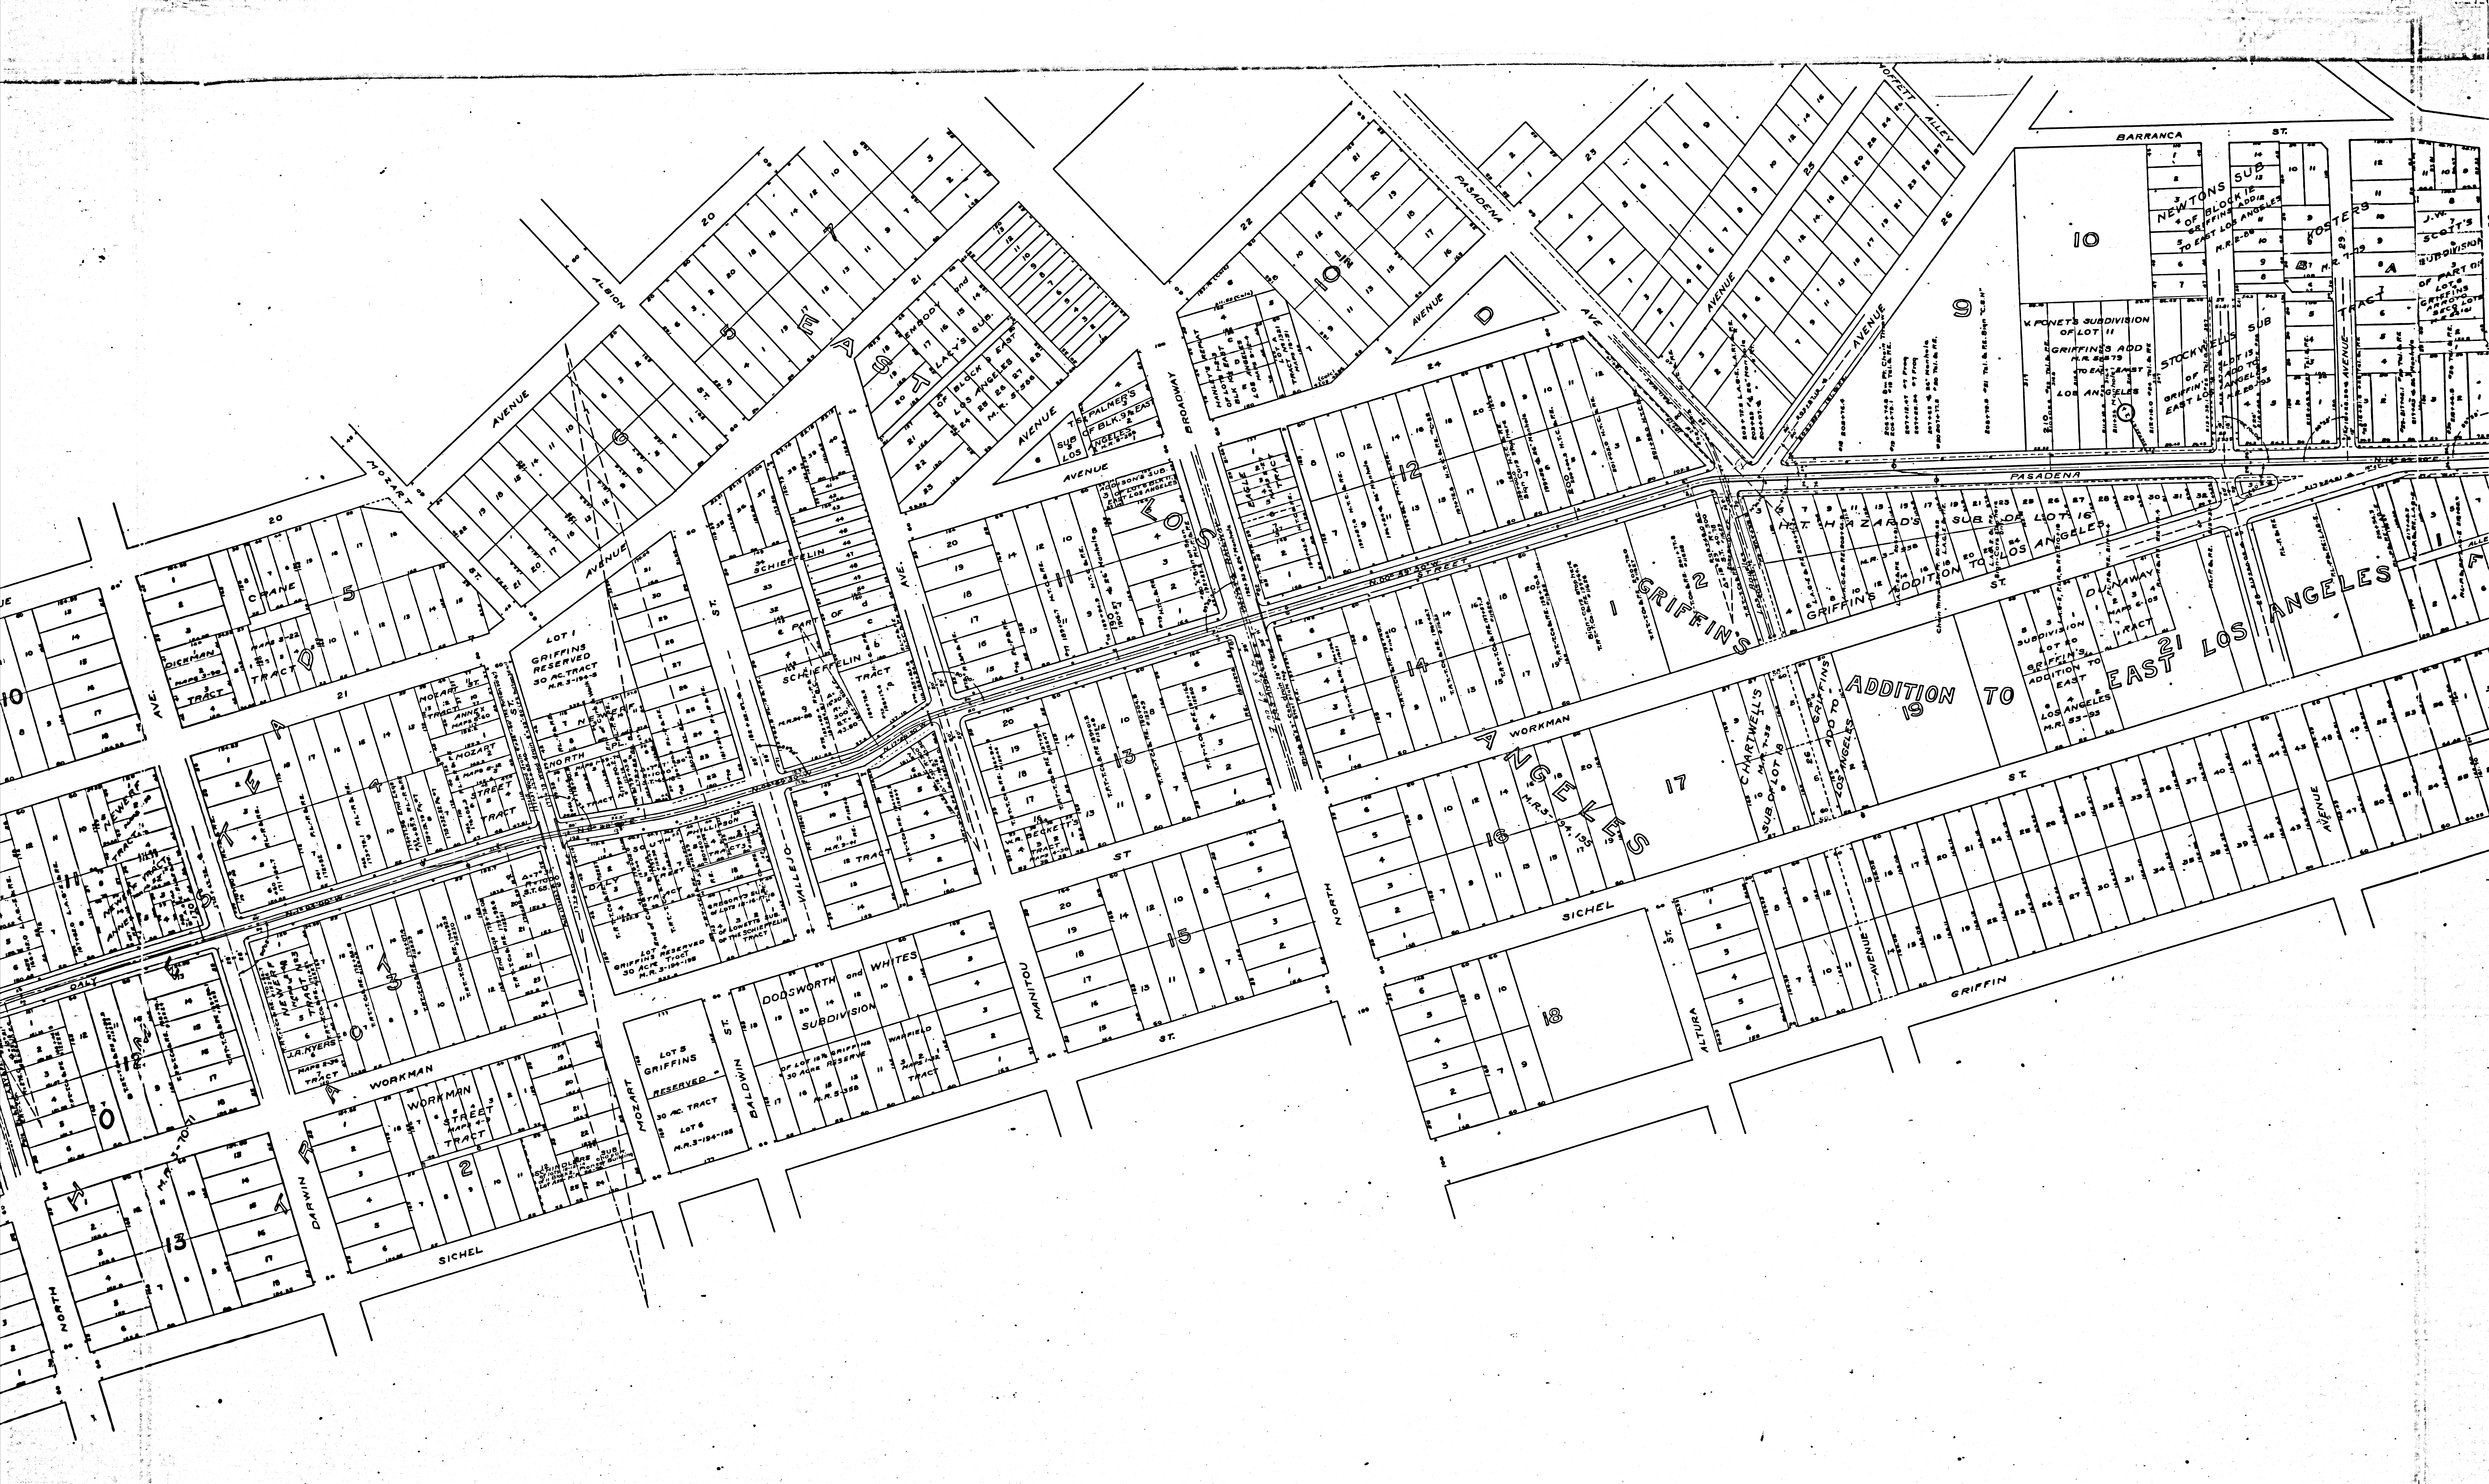


 


 




F.M. 110212
A5 OF A9



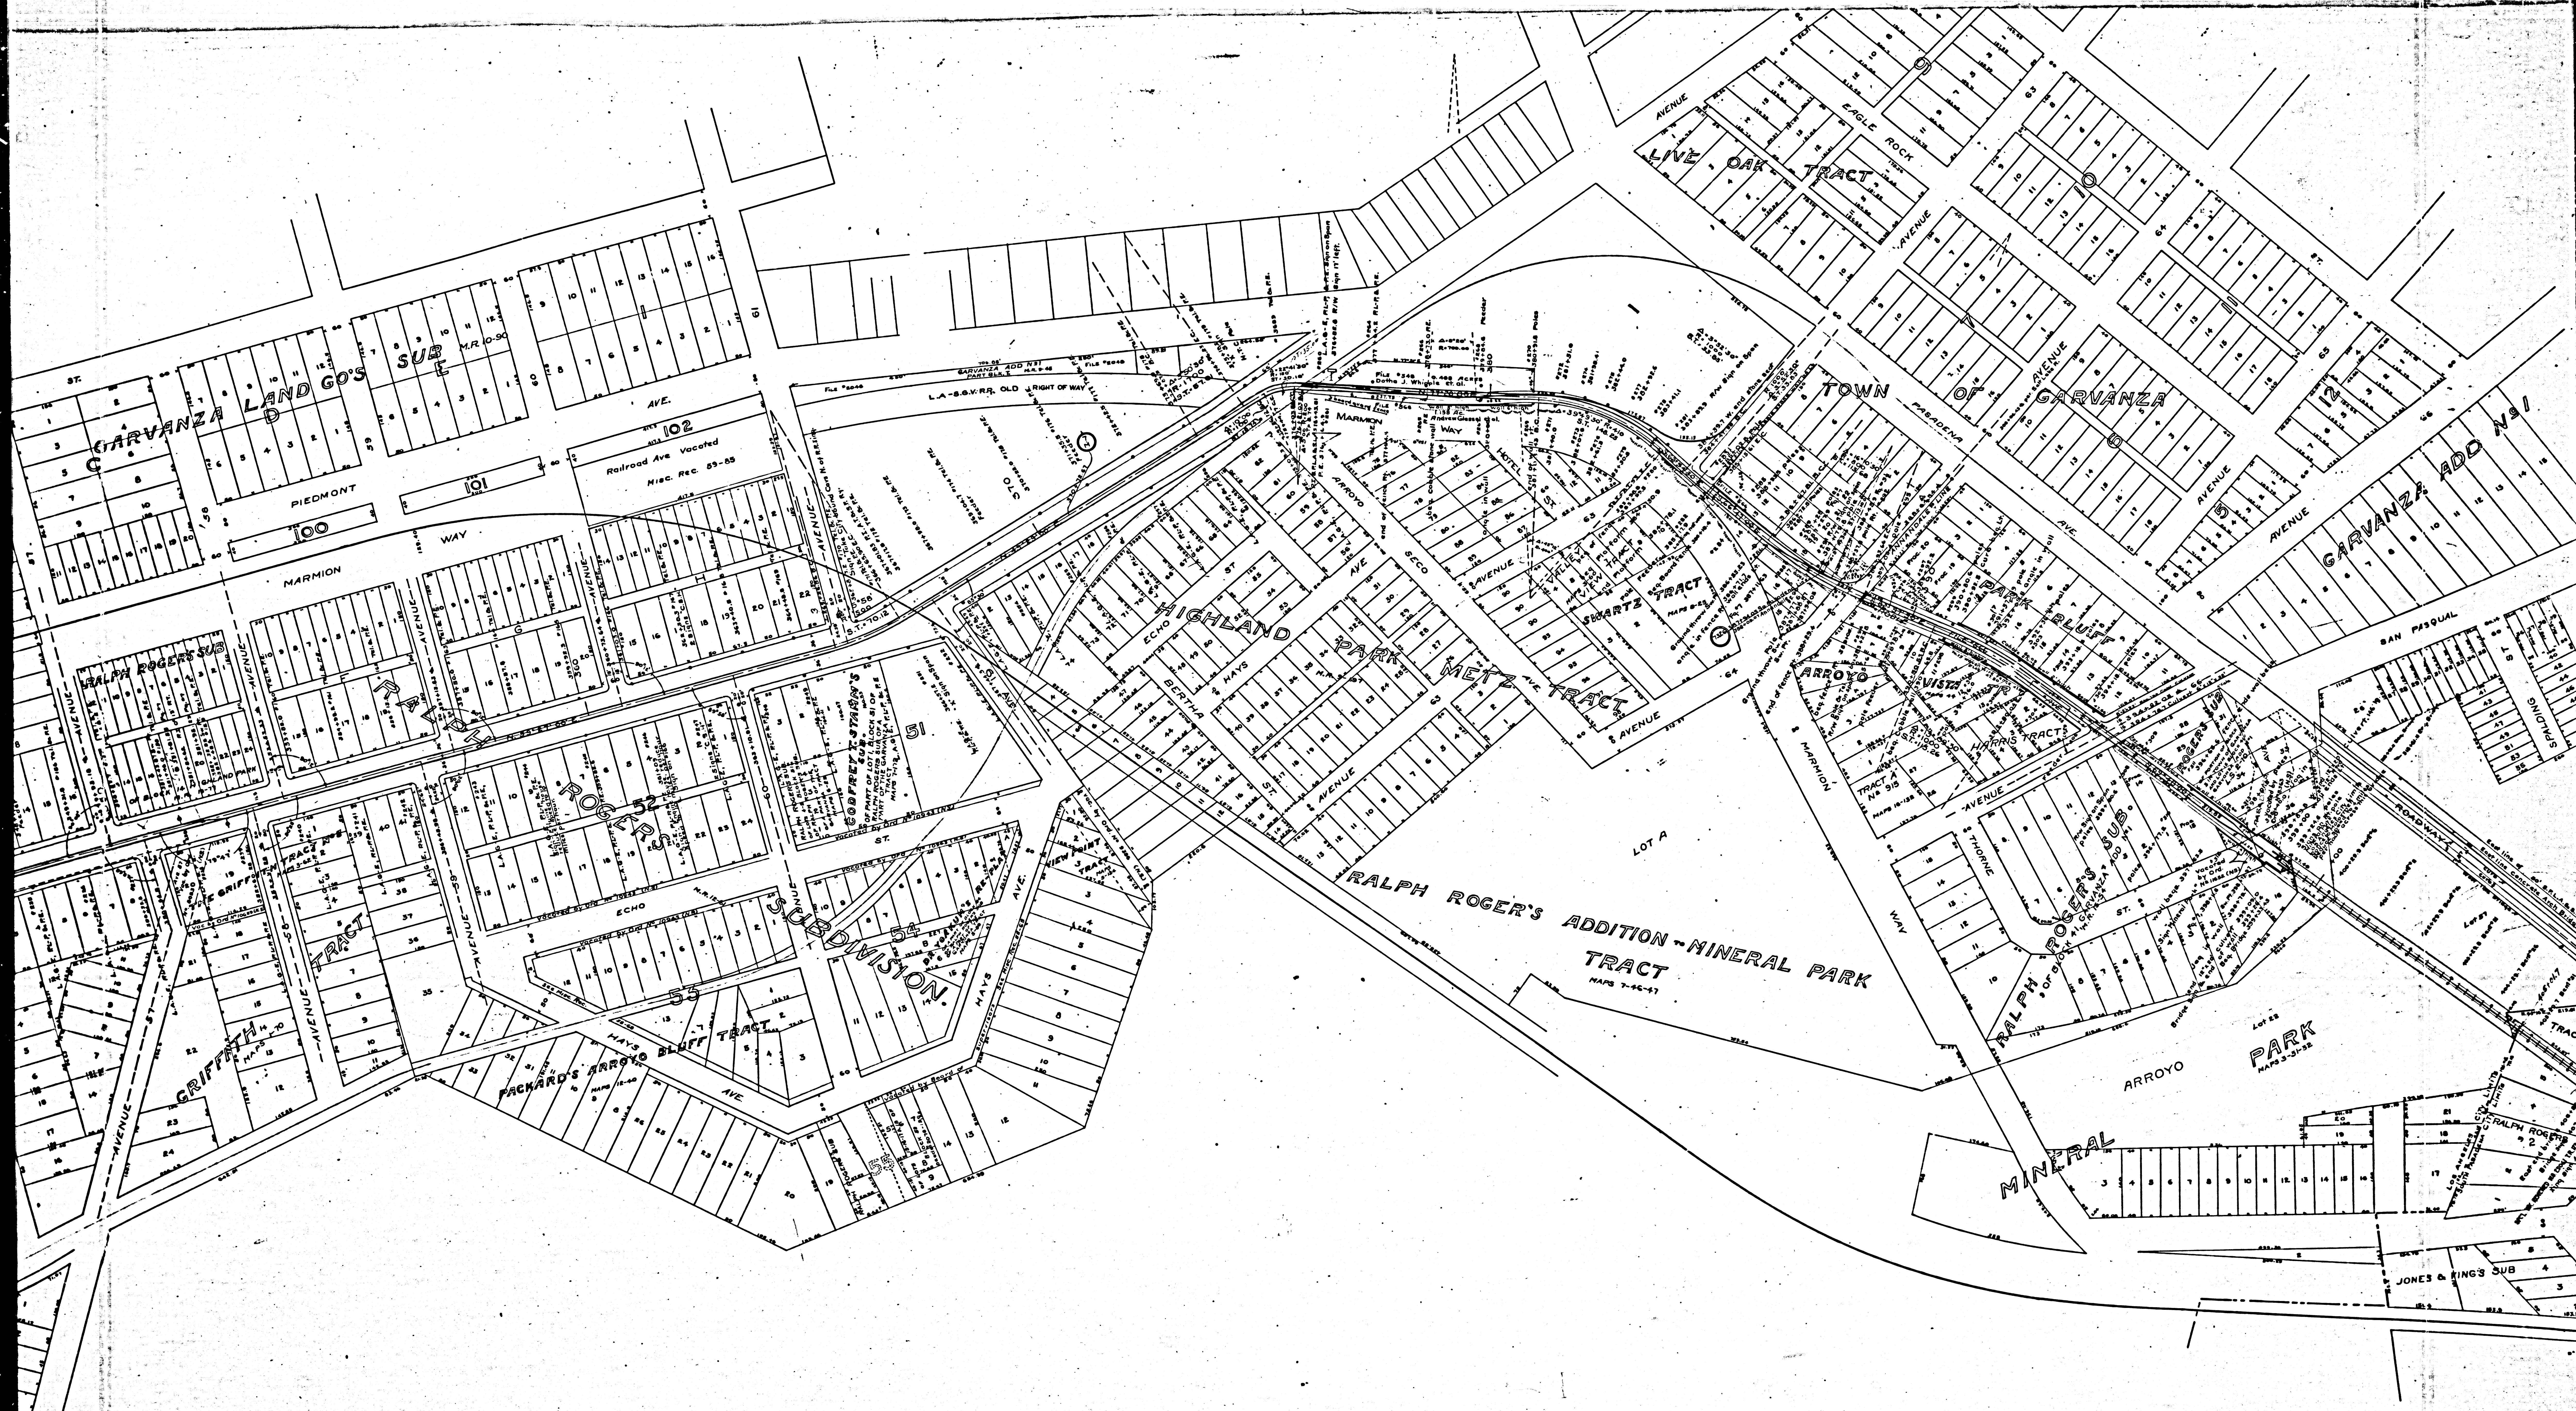

 [illegible]

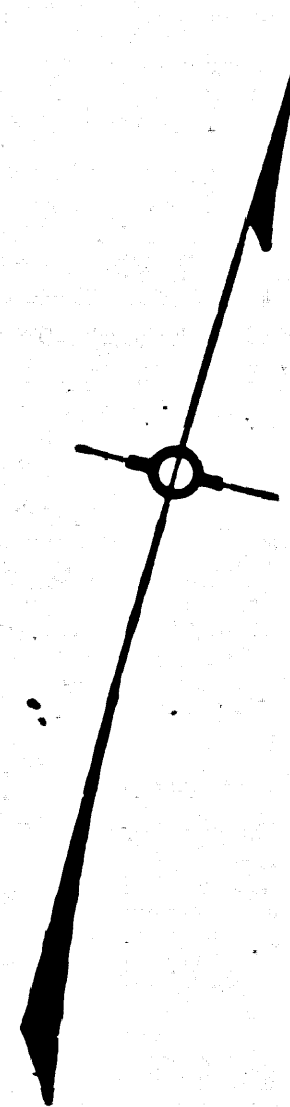

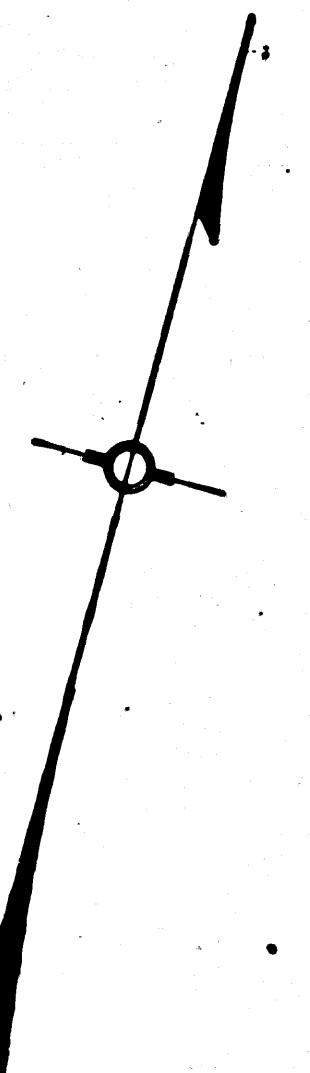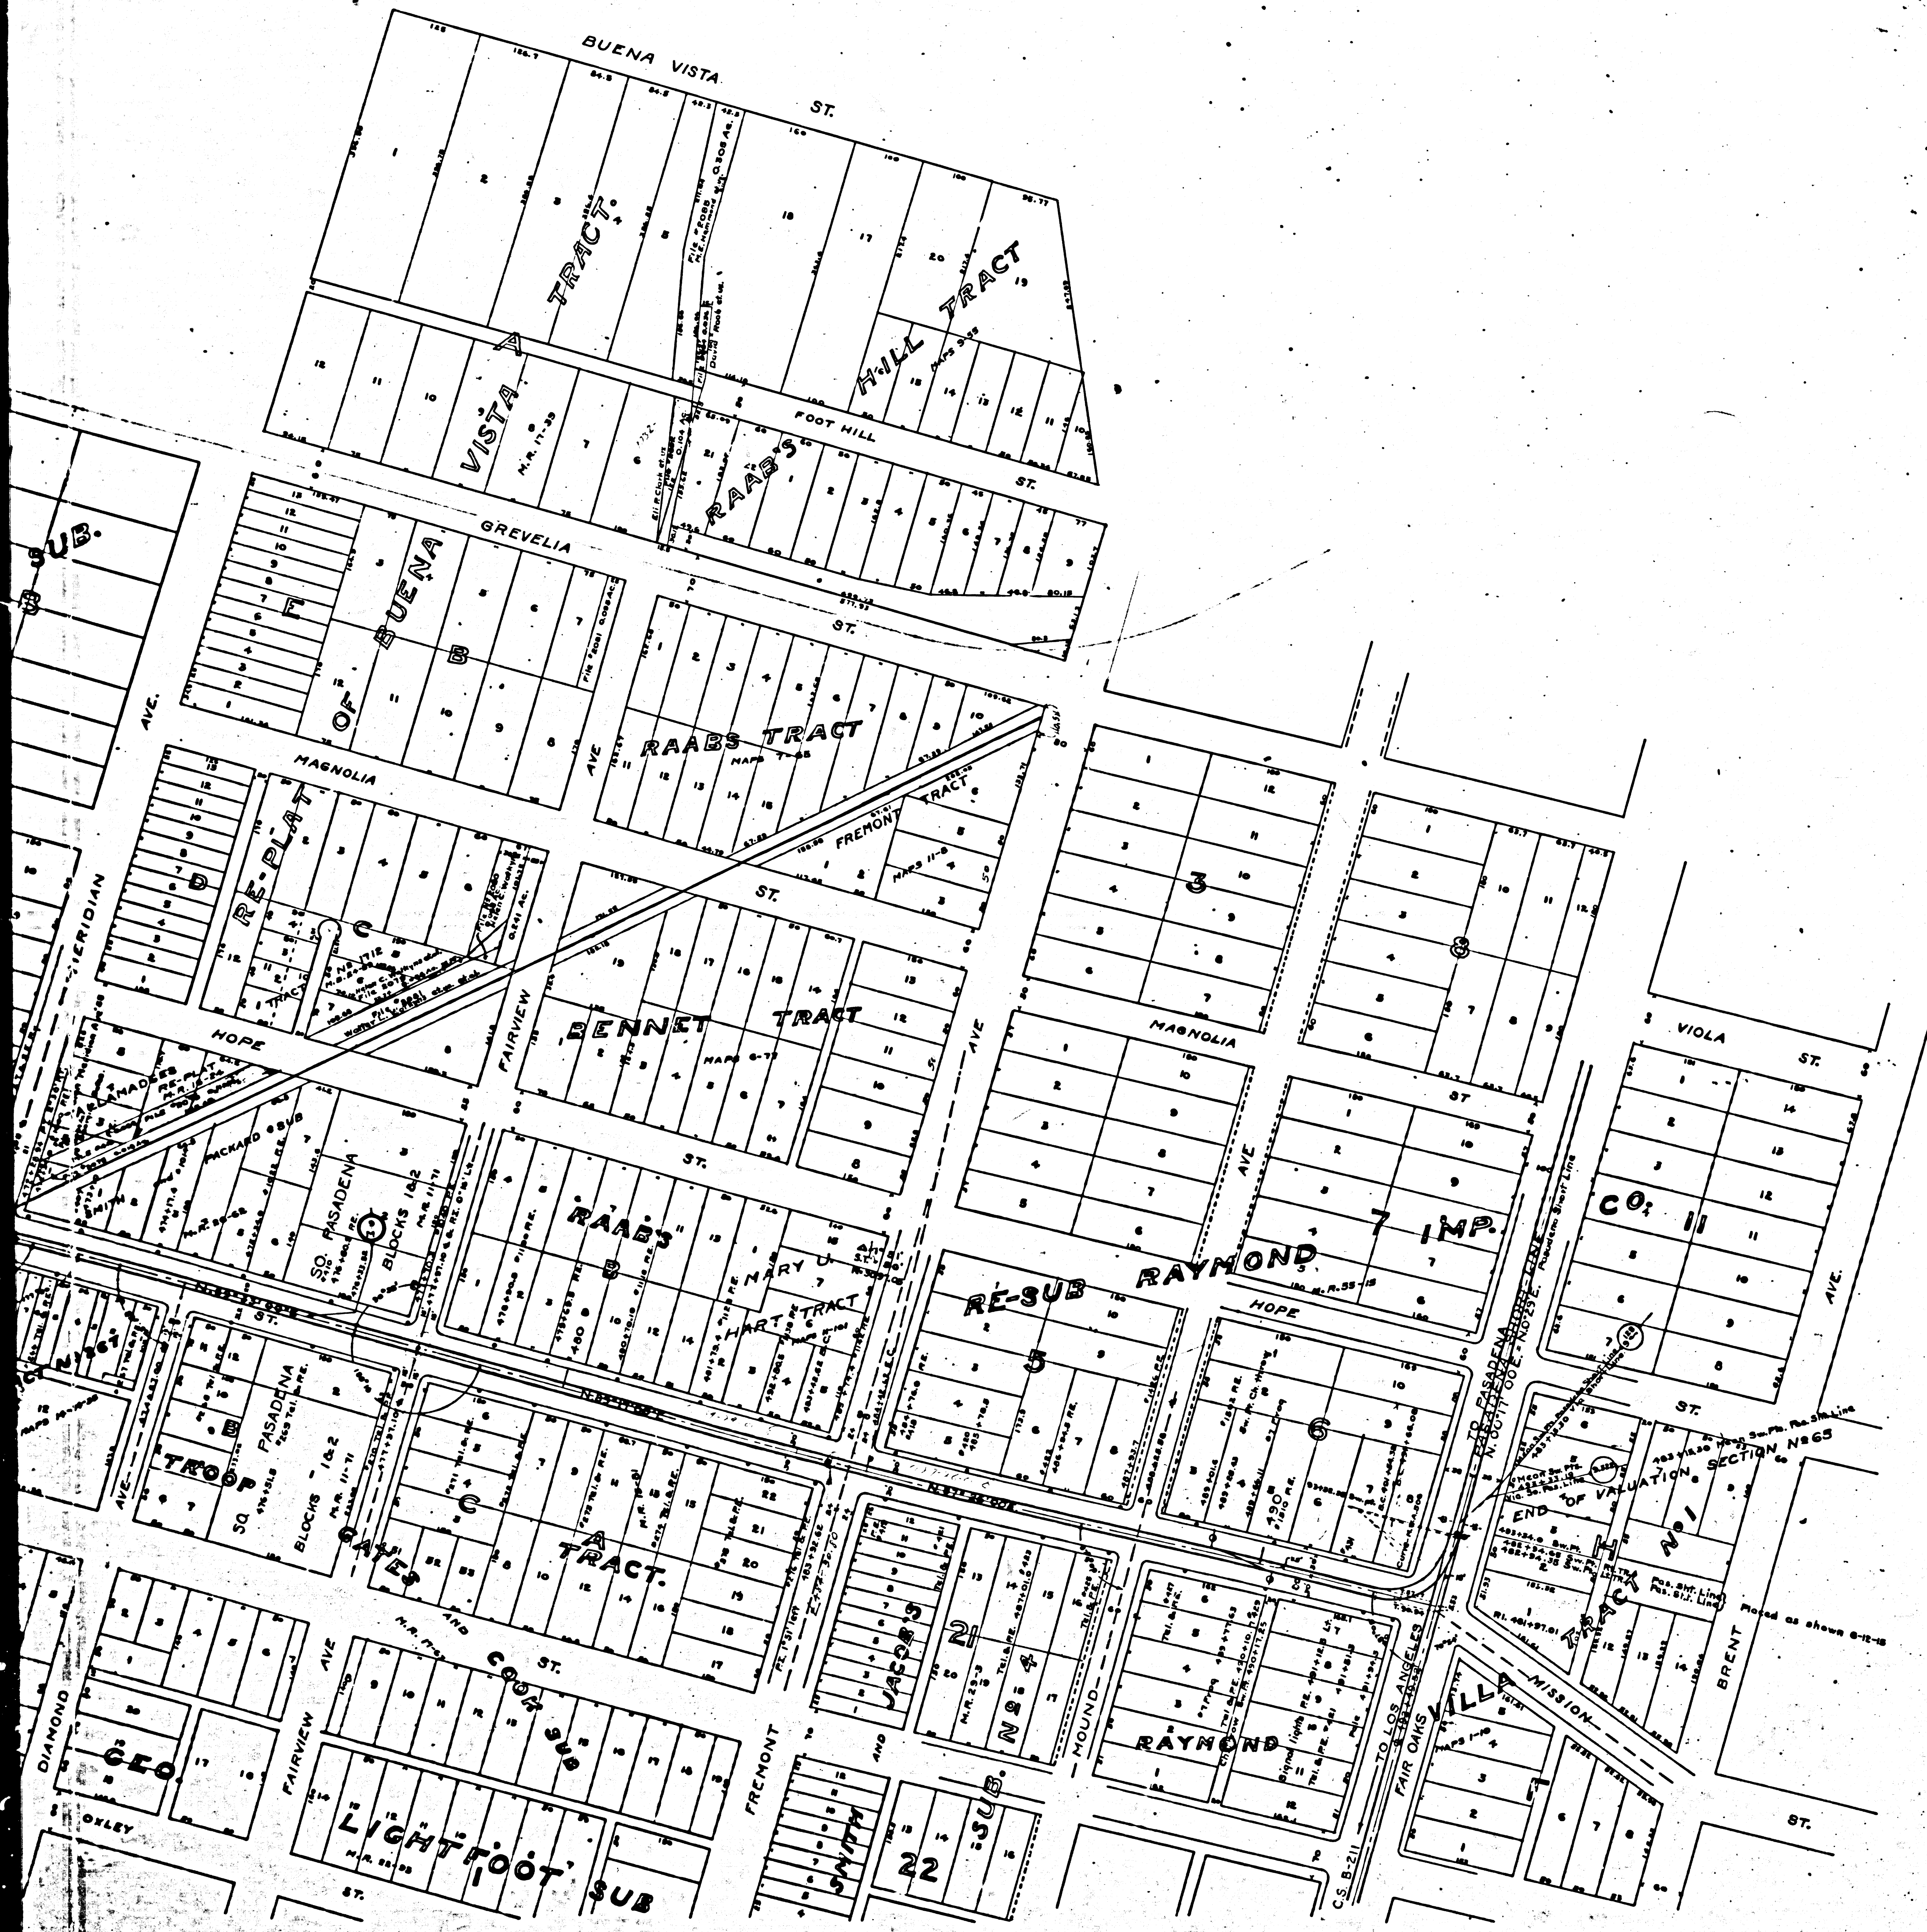

VALUATION SECTION N^o 65
PACIFIC ELECTRIC RAILWAY
 MAP OF
SOUTH PASADENA LINE
 FROM PASADENA SHORT LINE AT ECHANDIA JUNCTION
 LOS ANGELES TO MISSION STREET AND FAIROAKS AVENUE
 SO. PASADENA

SCALE
 1 INCH = 100 FEET
 Index # 43

NOTE:-
 Miles Plus indicate distances from a point
 the Center Line of Main Street opposite entrance to
 Pacific Electric Railway Company's Depot at Sixth
 and Main Streets, Los Angeles.

STATE OF CALIFORNIA)
 COUNTY OF LOS ANGELES) S.S.
 We, the undersigned officers of the Pacific Electric Railway Company do hereby certify that
 this Map is a true and correct map of the Pacific Electric Railway Company's South Pasadena Line from Pasadena
 Short Line at Echandia Junction, Los Angeles to Mission Street and Fair Oaks Avenue, South Pasadena.

Attest:
 Secretary
 President
 Chief Engineer

Subscribed & sworn to before me this _____ day of _____ 1911

Notary Public in and for the County of Los Angeles
 State of California

NOTE: This map was filed in 1908
 as authority for track data only

FM	10	2	12
A9	OF	A9	