

T5N, R13W T5N, R12W
S.B.B. & M.

24 19
25 30

CLAYTON McBRIDE

LELAND GUY PIXLER

SEC 30
T5N, R12W
S.B.B. & M.

MAY McLOUGHLIN
HELEN MONTEGRIFIO

SIDNEY KAUFMAN
et al.

HELEN MONTEGRIFIO
et al.


WESLEY COLE
AZEL


SADIE LEVINE

BESSIE H. GUERRY

LELAND GUY PIXLER

N. 1/4 Line
Sec. 30

 

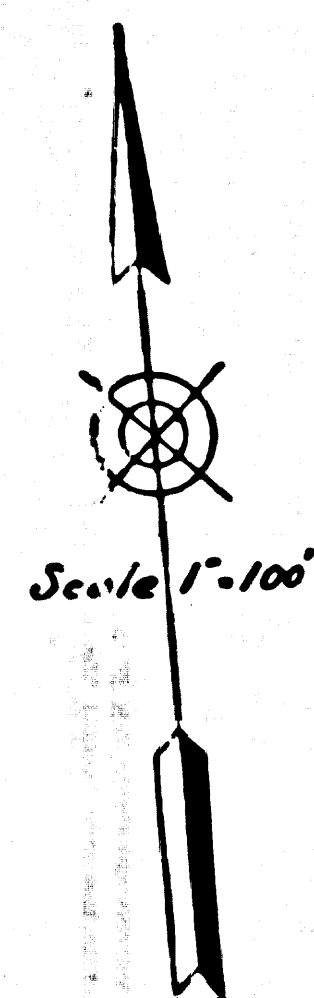

Isabella Church

SEC. 29
T. 5 N., R. 12 W.
S.B.B. & M.

M. H. SHELTON

M. H. SHELTON

HARRY GILRUTH

E. & W. E. Sec. 29

12th St.

David Bridenstein
Block 6

11th St.

JACKSON ST.

TOWNSHIP

OF SANTIAGO
M.R. 30-78
18

VAN BUREN STREET

List Arc

AMOS C. WHITACRE

AMOS C. WHITACRE


L = 1638.06'
R = 2500'
Δ = 31° 32' 30"
T = 849.65'

P. 9

RS-62-113

F.M. 12048-1


A 4 OF A 6

 

62-113

29	28
32	33

T.S.N. R.12 W.

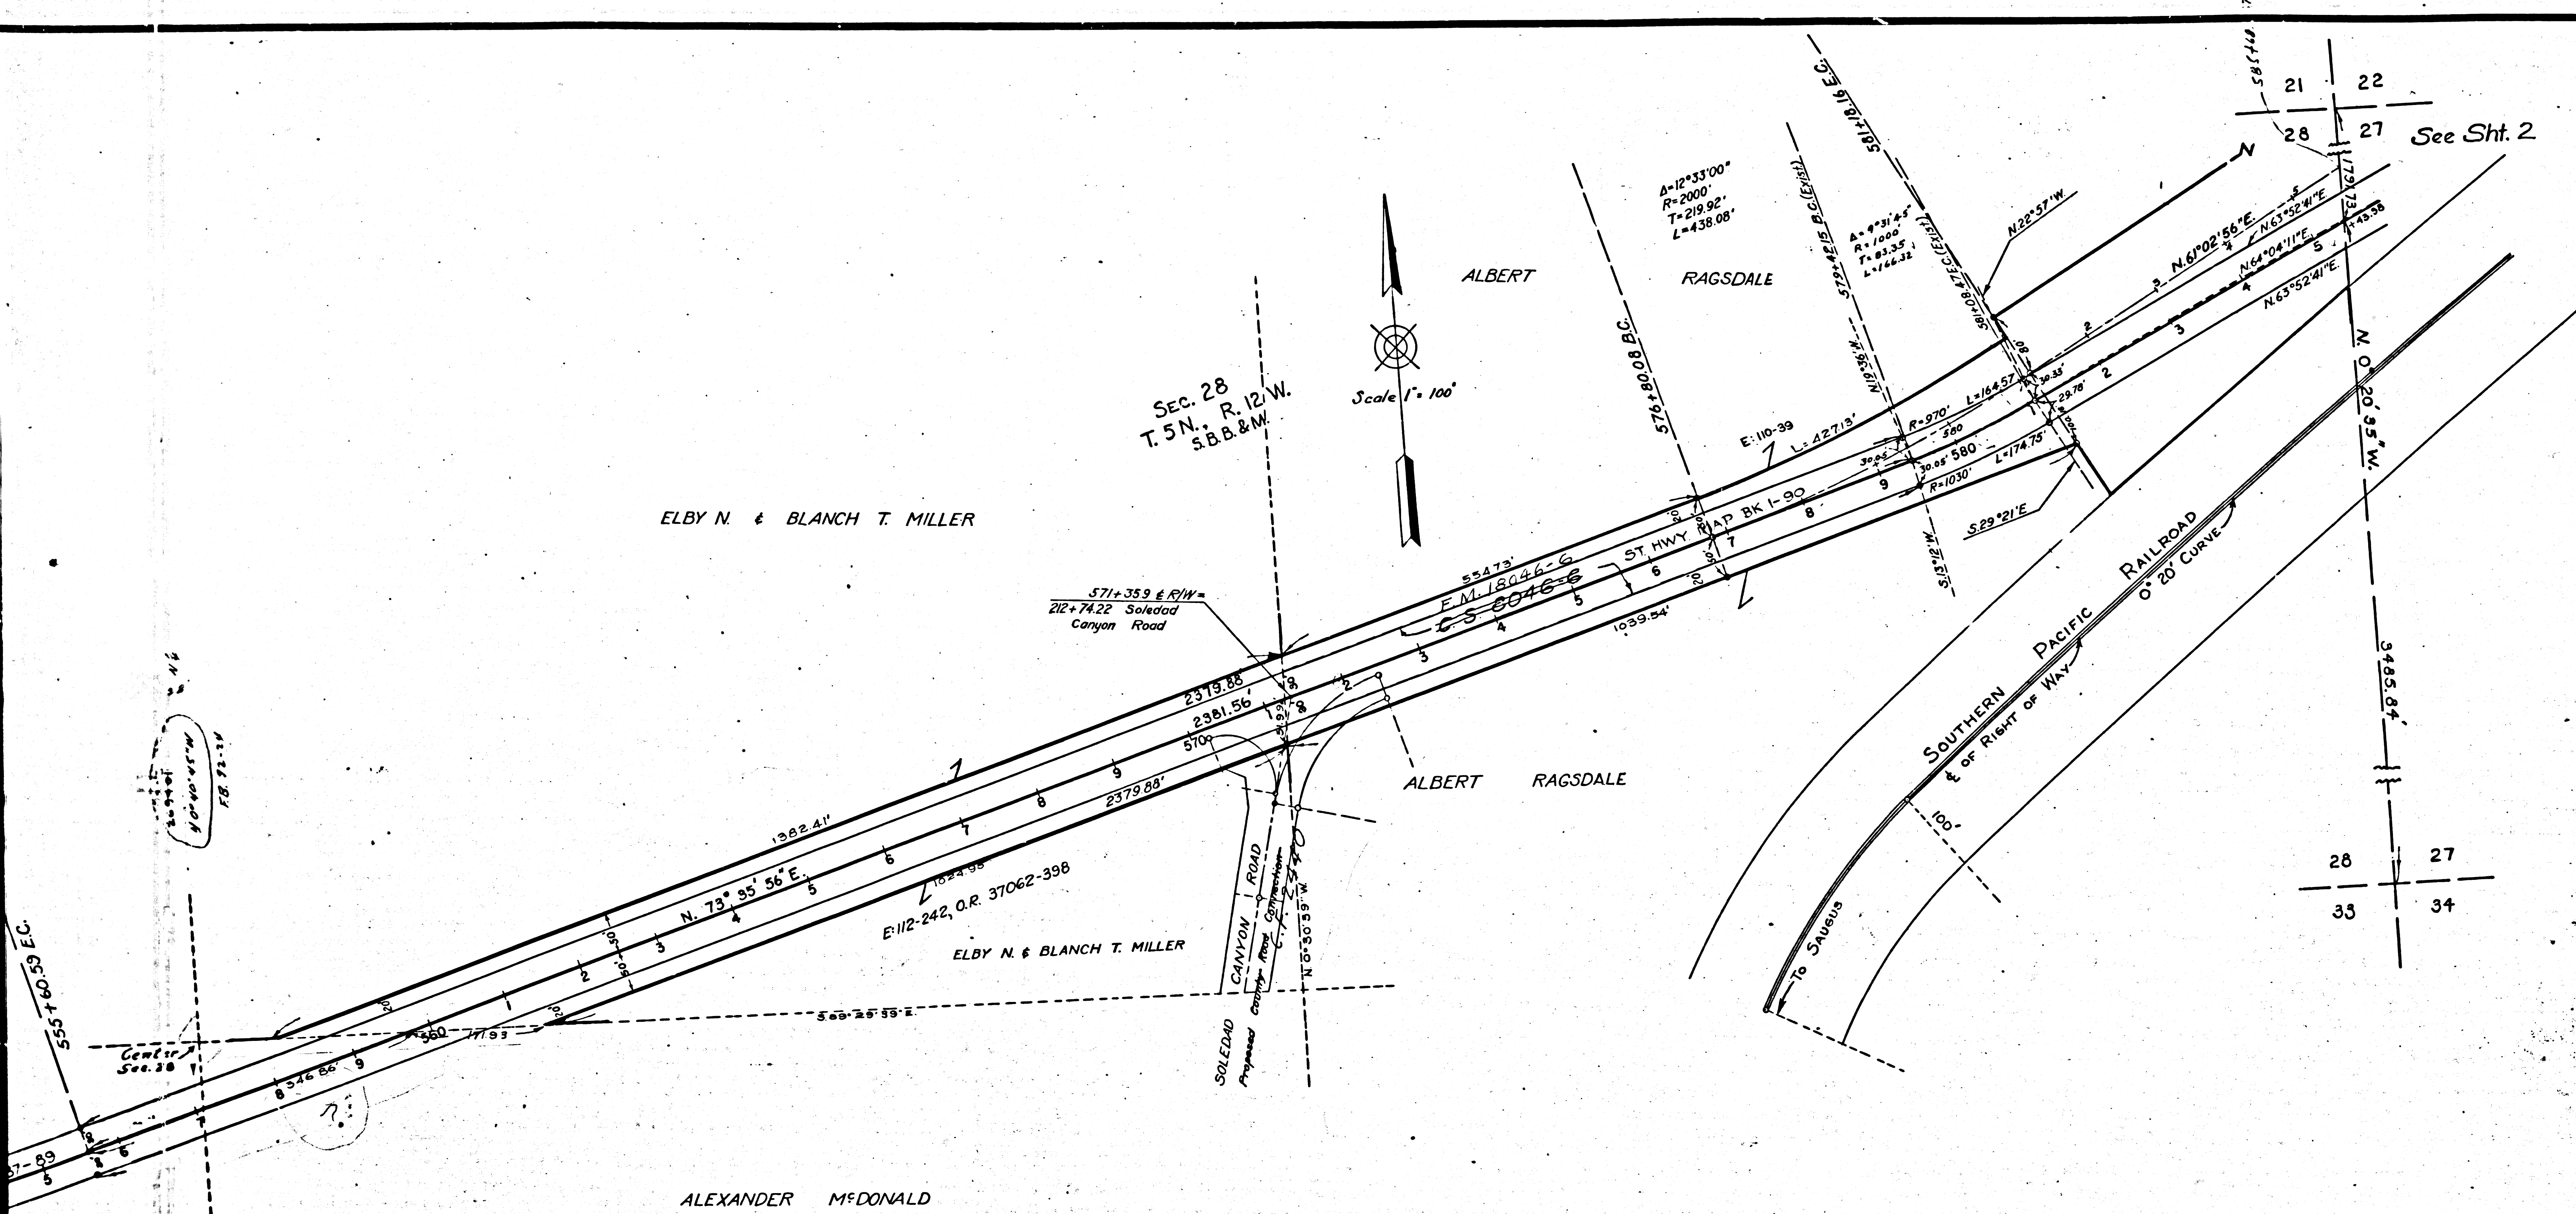


STATE OF CALIFORNIA
DEPARTMENT OF PUBLIC WORKS
DIVISION OF HIGHWAYS

RIGHT OF WAY MAP OF ROAD VII LA-23-E

CROWN VALLEY RD. TO EAST BDY. SEC. 28, T. 5N., R. 12 W.
STA. 188+04.40 TO STA. 585+43.98

SHEET 1 OF 4 SHEETS
NEG. 679-1
SCALE IN FEET

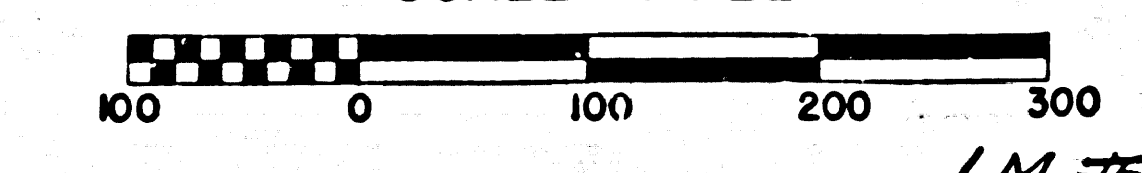

F.M.	1	2	0	4	8	-	1
A	6	OF	A	6			

182-420