


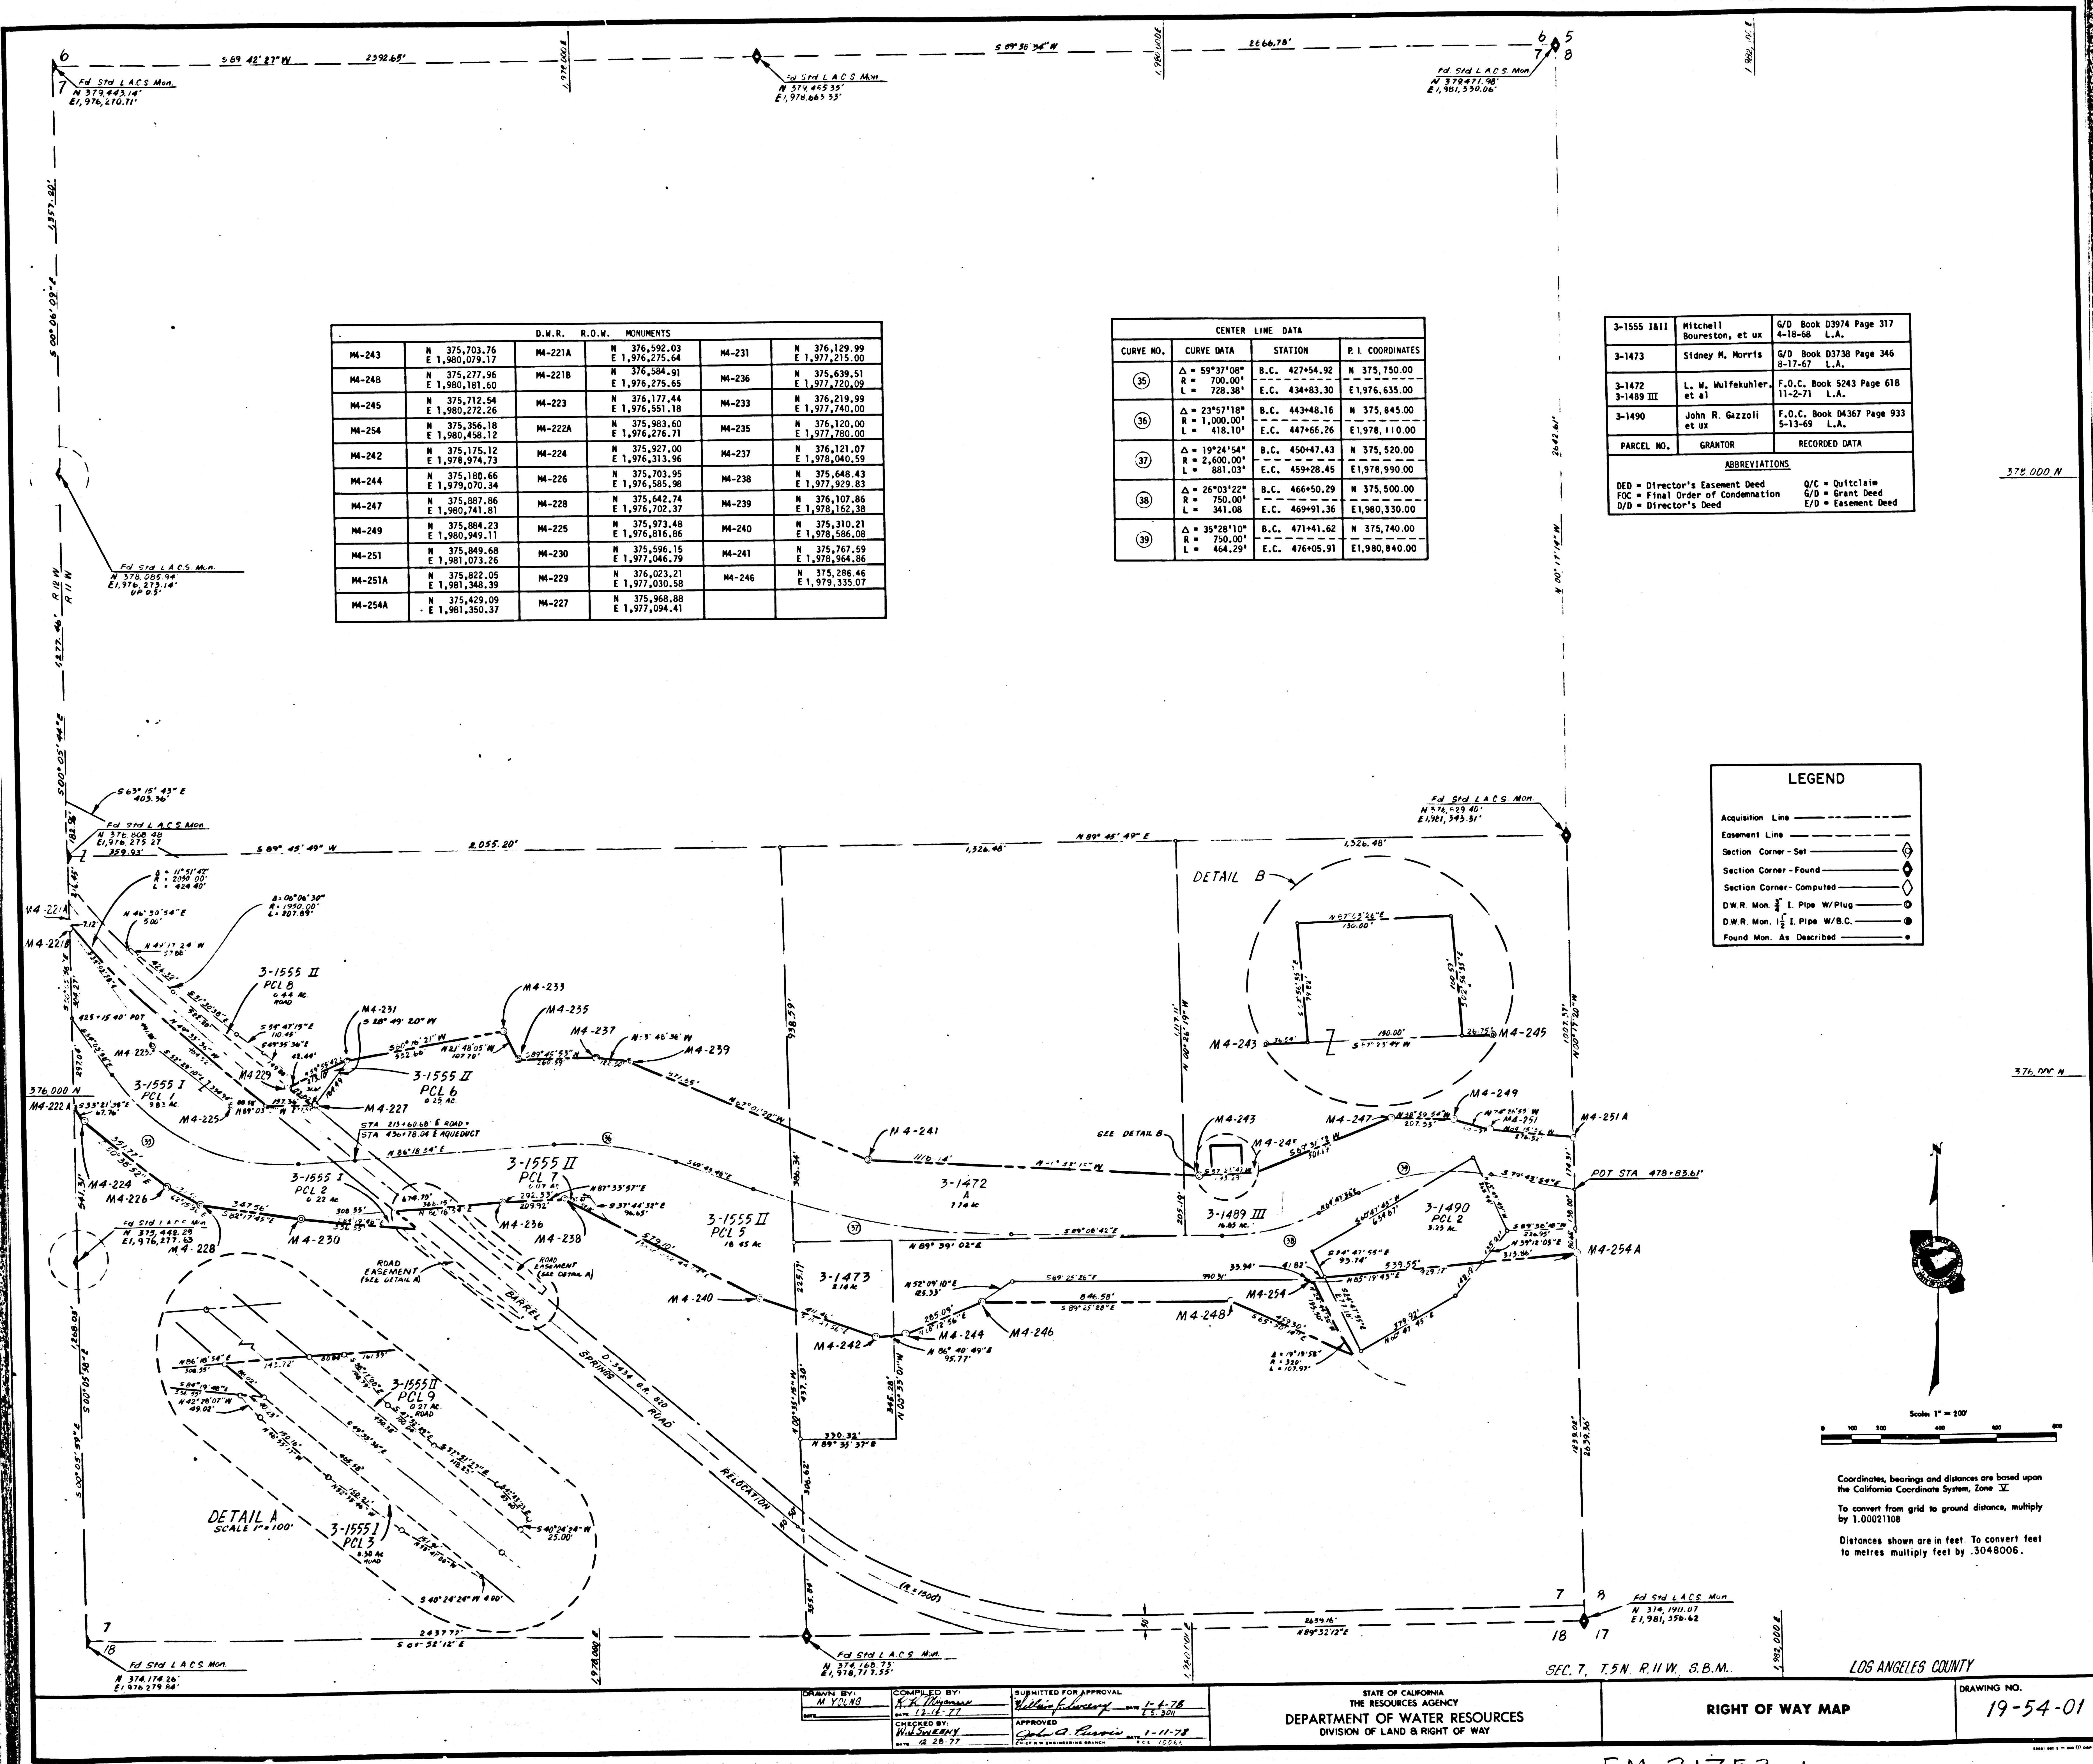


D.W.R. R.O.W. MONUMENTS					
M4-243	N 375,703.76 E 1,980,073.17	M4-221A	N 376,592.03 E 1,976,275.64	M4-231	N 376,129.99 E 1,977,215.00
M4-248	N 375,277.96 E 1,980,181.60	M4-221B	N 376,584.91 E 1,976,275.65	M4-236	N 375,639.51 E 1,977,720.02
M4-245	N 375,712.54 E 1,980,272.26	M4-223	N 376,177.44 E 1,976,551.18	M4-233	N 376,219.99 E 1,977,740.00
M4-254	N 375,356.18 E 1,980,458.12	M4-222A	N 375,983.60 E 1,976,276.71	M4-235	N 376,120.00 E 1,977,780.00
M4-242	N 375,175.12 E 1,978,974.73	M4-224	N 375,927.00 E 1,976,313.96	M4-237	N 376,121.07 E 1,978,040.59
M4-244	N 375,180.66 E 1,979,070.34	M4-226	N 375,703.95 E 1,976,585.90	M4-238	N 375,648.43 E 1,977,929.83
M4-247	N 375,987.86 E 1,980,741.81	M4-228	N 375,642.74 E 1,976,702.37	M4-239	N 376,107.86 E 1,978,162.38
M4-249	N 375,849.23 E 1,980,949.11	M4-225	N 375,973.48 E 1,976,816.86	M4-240	N 375,310.21 E 1,978,586.08
M4-251	N 375,849.68 E 1,981,073.26	M4-230	N 375,596.15 E 1,977,040.79	M4-241	N 375,767.59 E 1,978,964.86
M4-251A	N 375,822.05 E 1,981,348.39	M4-229	N 376,023.21 E 1,977,030.58	M4-246	N 375,286.46 E 1,979,335.07
M4-254A	N 375,429.09 E 1,981,350.37	M4-227	N 375,968.88 E 1,977,094.41		

CENTER LINE DATA			
CURVE NO.	CURVE DATA	STATION	P.I. COORDINATES
35	$\Delta = 59^{\circ}37'08''$ $R = 700.00'$ $L = 708.38'$	B.C. 427+54.92 E.C. 434+83.30	N 375,750.00 E 1,976,635.00
36	$\Delta = 23^{\circ}57'10''$ $R = 1,000.00'$ $L = 418.10'$	B.C. 443+48.16 E.C. 447+66.26	N 375,845.00 E 1,978,110.00
37	$\Delta = 19^{\circ}24'54''$ $R = 2,600.00'$ $L = 881.03'$	B.C. 450+47.43 E.C. 459+28.45	N 375,520.00 E 1,978,990.00
38	$\Delta = 26^{\circ}03'22''$ $R = 750.00'$ $L = 341.08'$	B.C. 466+50.29 E.C. 469+91.36	N 375,500.00 E 1,980,330.00
39	$\Delta = 35^{\circ}28'10''$ $R = 750.00'$ $L = 464.29'$	B.C. 471+41.62 E.C. 476+05.91	N 375,740.00 E 1,980,840.00

3-1555 I&II	Mitchell Boureston, et ux	G/D Book D3974 Page 317 4-18-68 L.A.
3-1473	Sidney M. Morris	G/D Book D3738 Page 346 8-17-67 L.A.
3-1472	L. W. Wulfekuhler, et al	F.O.C. Book 5243 Page 618 11-2-71 L.A.
3-1489 III	John R. Gazzoli et ux	F.O.C. Book D4367 Page 933 5-13-69 L.A.
3-1490		
PARCEL NO.	GRANTOR	RECORDED DATA
ABBREVIATIONS		
DED = Director's Easement Deed	Q/C = Quitclaim	
FDC = Final Order of Condemnation	G/D = Grant Deed	
D/D = Director's Deed	E/D = Easement Deed	


LEGEND	
Acquisition Line	-----
Easement Line	-----
Section Corner - Set	⬢
Section Corner - Found	⬢
Section Corner - Computed	⬢
D.W.R. Mon. 1/2" I. Pipe W/Plug	⬢
D.W.R. Mon. 1/2" I. Pipe W/B.C.	⬢
Found Mon. As Described	⬢

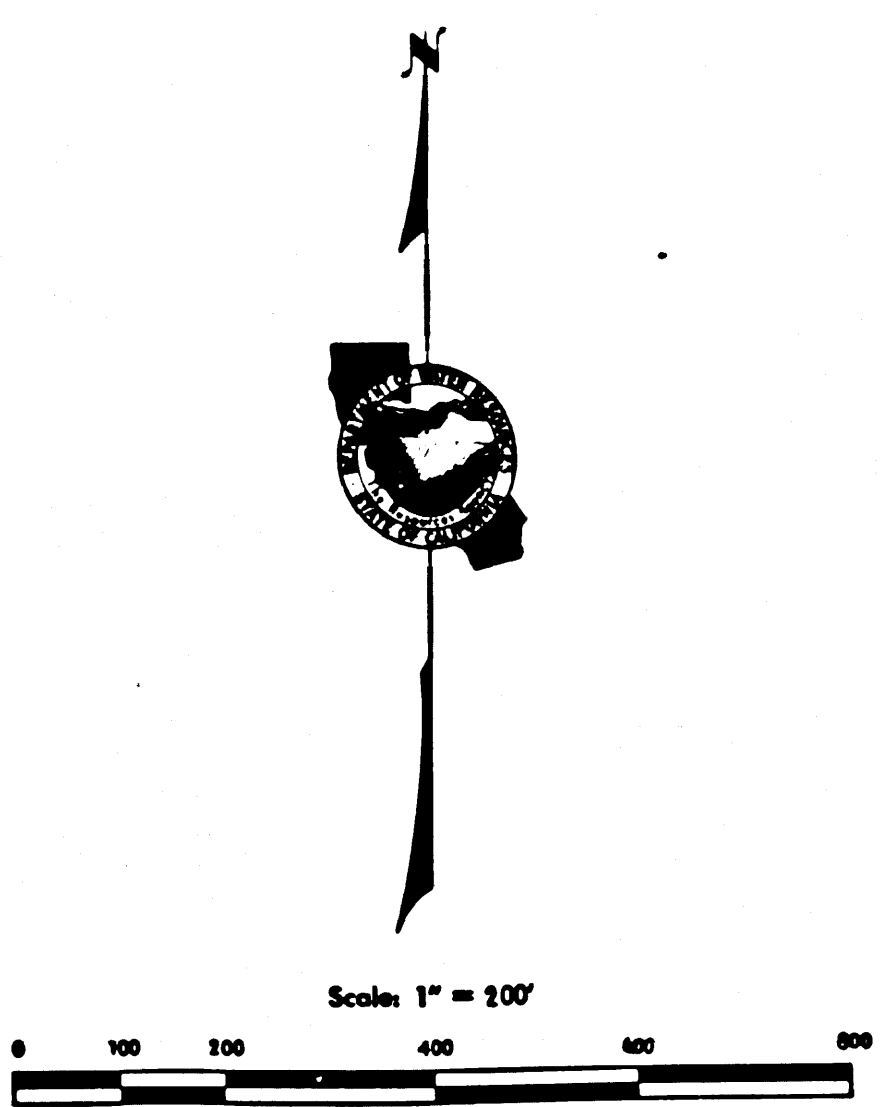

Coordinates, bearings and distances are based upon the California Coordinate System, Zone 12.
To convert from grid to ground distance, multiply by 1.00021108.
Distances shown are in feet. To convert feet to metres multiply feet by .3048006.

DRAWN BY M. YOUNG	COMPILED BY R. H. HARRIS	SUBMITTED FOR APPROVAL J. H. HARRIS	STATE OF CALIFORNIA THE RESOURCES AGENCY DEPARTMENT OF WATER RESOURCES DIVISION OF LAND & RIGHT OF WAY	RIGHT OF WAY MAP	DRAWING NO. 19-54-01
CHECKED BY W. L. HARRIS	APPROVED J. H. HARRIS	DATE 1-11-78			

FM 21753-1

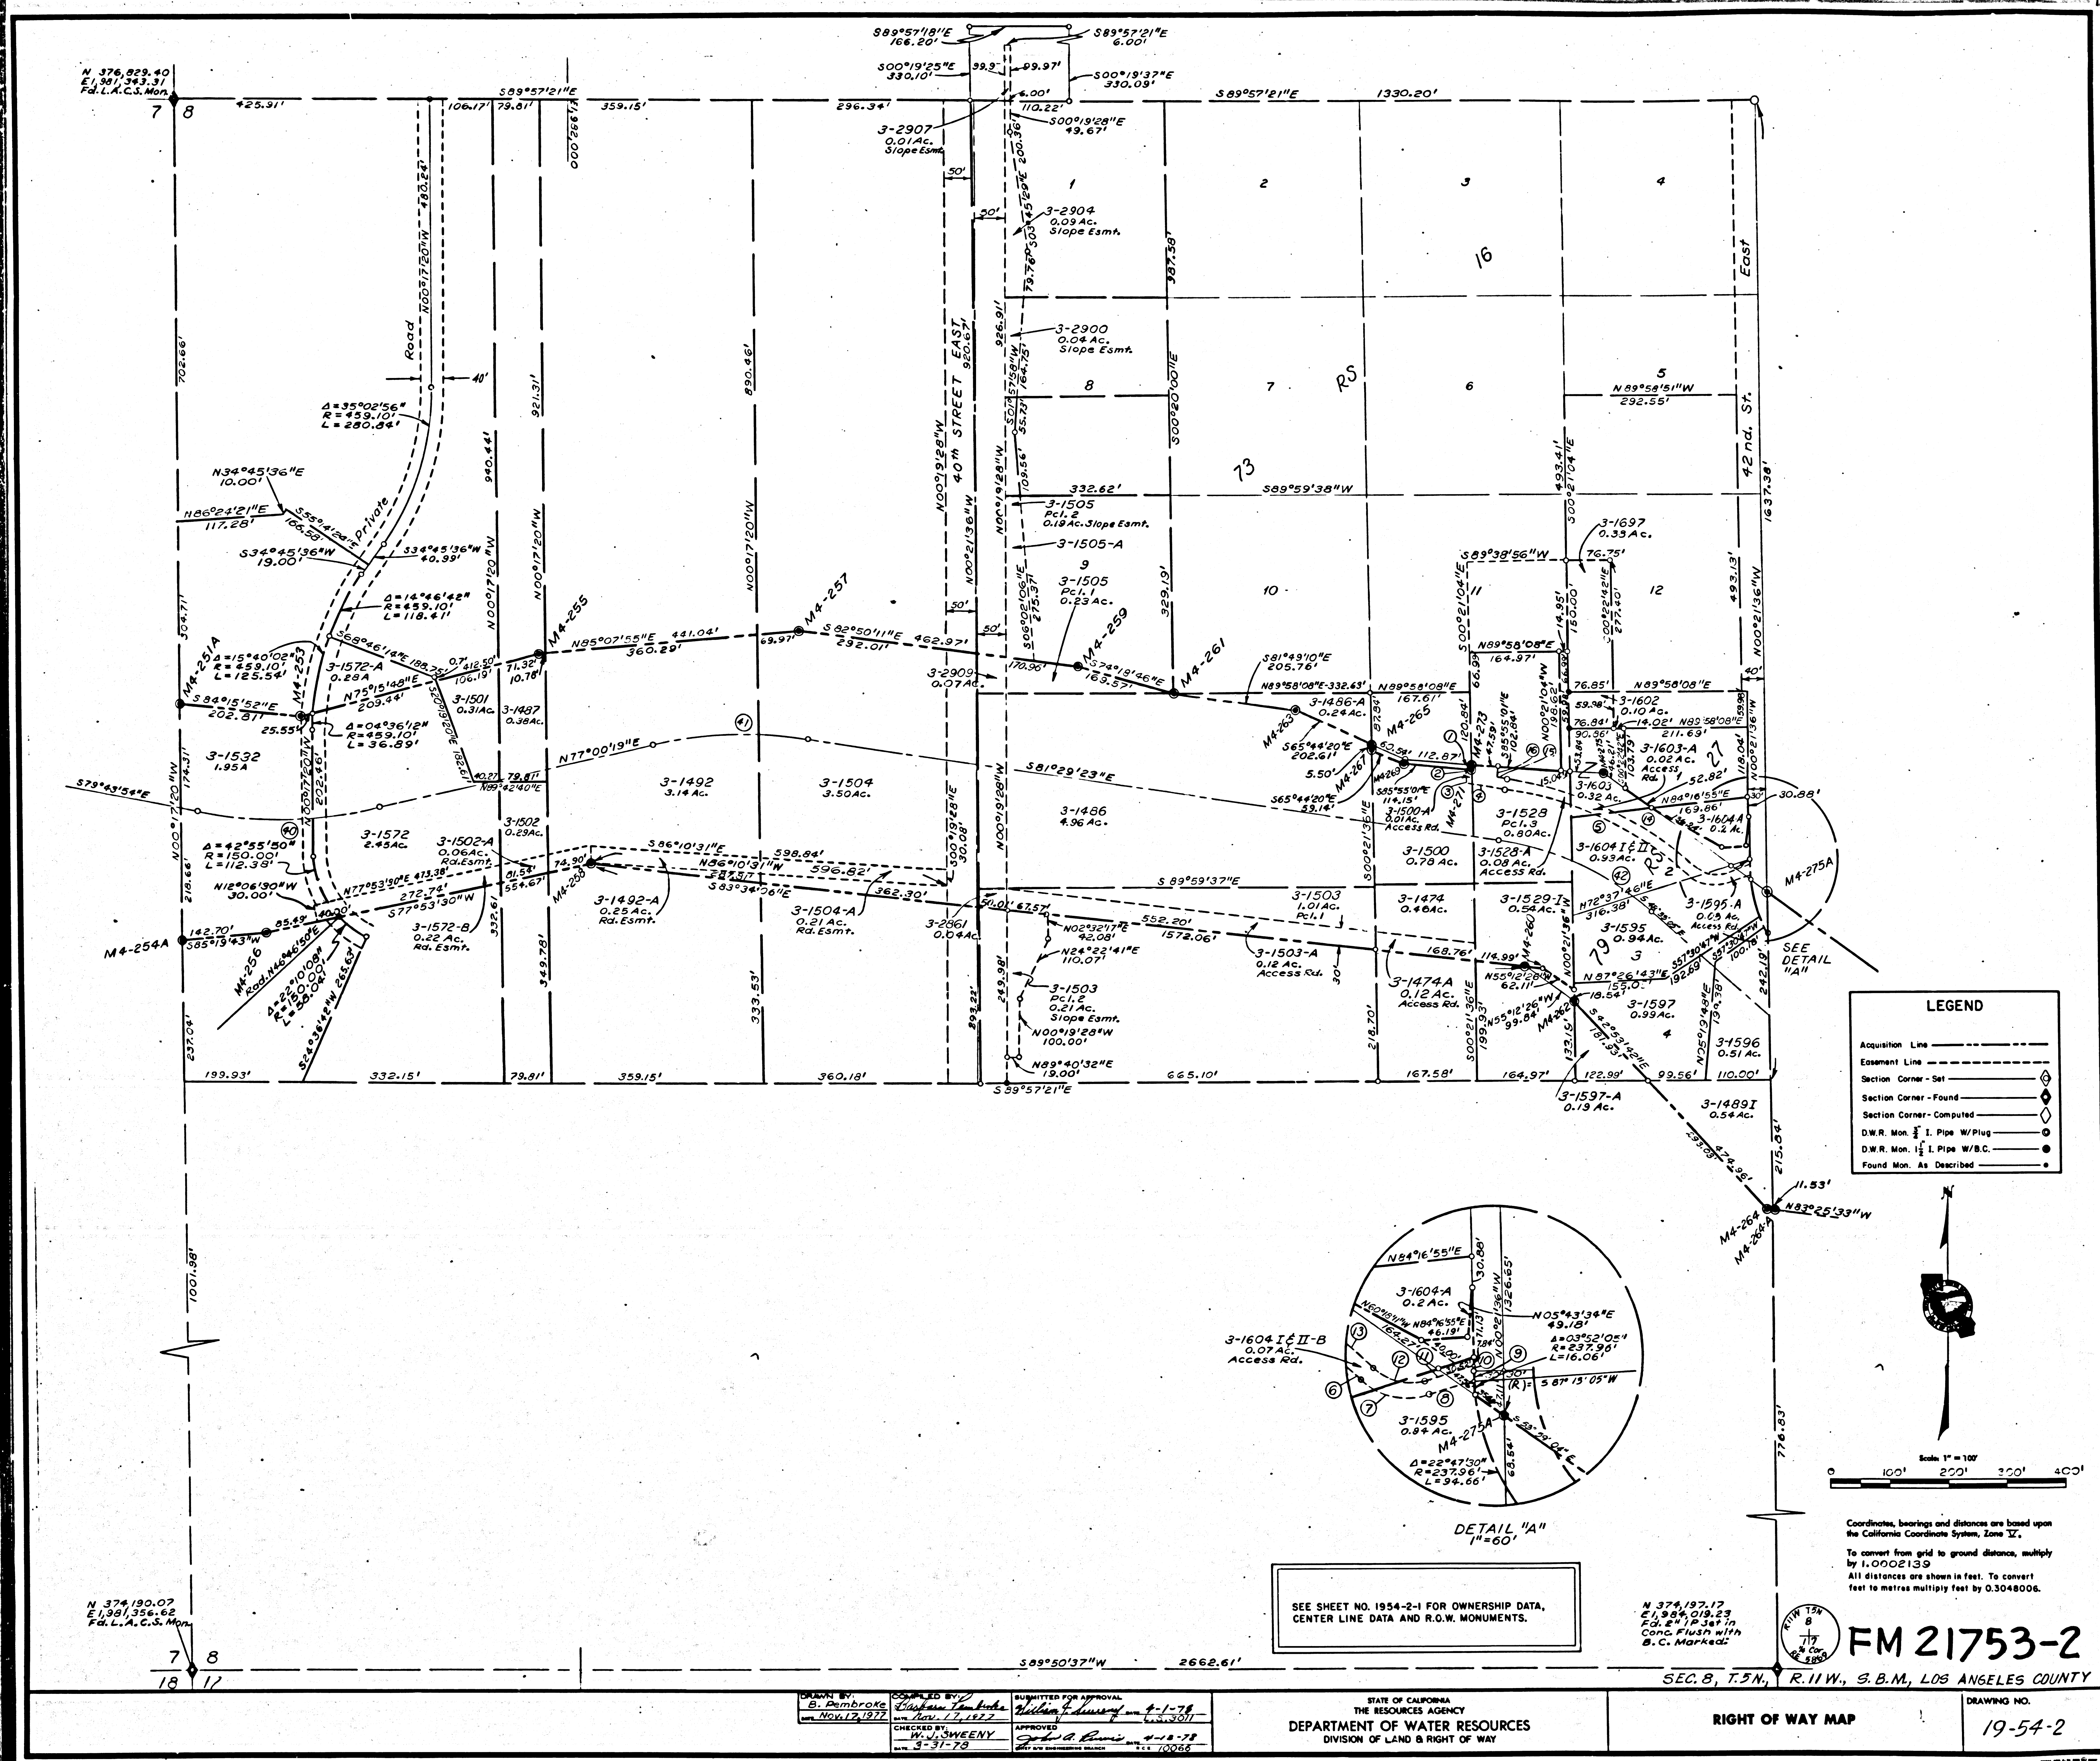

Access Road		
①	S00°21'36"E	5.01'
②	N85°55'01"W	7.92'
③	S04°04'59"W	24.85'
④	S81°29'23"E	65.80'
⑤	Δ = 32°56'18" R = 588.37' L = 338.24'	
⑥	S48°33'05"E	3.53'
⑦	Δ = 58°49'08" R = 67.40' L = 69.19'	
⑧	N72°37'47"E	45.65'
⑨	Δ = 02°26'11" R = 237.96' L = 10.06'	
⑩	N00°21'36"W	5.57'
⑪	S72°37'47"W	50.02'
⑫	Δ = 58°49'08" R = 62.50' L = 53.90'	
⑬	N48°33'05"W	3.53'
⑭	Δ = 32°56'18" R = 603.37' L = 346.87'	
⑮	N81°29'23"W	13.14'
⑯	N08°30'37"E	19.01'
⑰	N85°55'01"W	47.59'

CENTER LINE DATA		
CURVE NO.	CURVE DATA	STATION
⑩	Δ = 23°15'47" R = 750.00' L = 304.51'	B.C. 479+12.90 E.C. 482+17.41
⑪	Δ = 21°30'18" R = 700.00' L = 262.73'	B.C. 486+89.67 E.C. 489+52.40
⑫	Δ = 32°56'18" R = 500.00' L = 287.44'	B.C. 501+18.14 E.C. 504+95.58

D.N.R. R.O.W. MONUMENTS		
M4-251A	N 375,822.05 E 1,981,348.39	
M4-254A	N 375,429.09 E 1,981,350.37	
M4-256	N 375,440.70 E 1,981,492.60	
M4-253	N 375,801.78 E 1,981,550.19	
M4-255	N 375,906.71 E 1,981,949.11	
M4-258	N 375,557.06 E 1,982,034.93	
M4-257	N 375,944.14 E 1,982,398.55	
M4-259	N 375,886.40 E 1,982,847.91	
M4-261	N 375,840.56 E 1,983,011.16	
M4-263	N 375,811.28 E 1,983,214.83	
M4-265	N 375,752.90 E 1,983,344.35	
M4-267	N 375,747.40 E 1,983,344.39	
M4-269	N 375,723.10 E 1,983,398.30	
M4-273	N 375,719.98 E 1,983,512.13	
M4-271	N 375,714.97 E 1,983,512.16	
M4-275	N 375,704.37 E 1,983,730.89	
M4-260	N 375,380.96 E 1,983,597.10	
M4-262	N 375,323.99 E 1,983,679.08	
M4-275A	N 375,500.72 E 1,984,011.03	
M4-264	N 374,975.48 E 1,984,002.88	
M4-264A	N 374,974.16 E 1,984,014.35	

3-1487	Rudolph F. Rich, et ux	FOC Book D4624, Page 387 2-3-70 L.A.
3-1492	Edward O. Ballard, et ux	GD Book D3805, Page 895 10-23-67 L.A.
3-1501	Sherman Elliott, et ux	FOC Book D4624, Page 387 2-3-70 L.A.
3-1502	Hendell Wortham, et ux	GD Book D4001, Page 779 5-15-68 L.A.
3-1504	County of Los Angeles	GD Book D4227, Page 373 12-18-68 L.A.
3-1532	Donald F. Clark	FOC Book D4624, Page 387 2-3-70 L.A.
3-1572	Hendell Wortham, et ux	GD Book D4001, Page 771 5-15-68 L.A.
3-1572-A	State of California to Charles Dean McBride, et ux	DD Inst. #2579 5-12-75 L.A.
3-1474	James A. Roman, et ux	GD Book D4115, Page 635 8-29-68 L.A.
3-1486	Isaac Raidel	GD Book D3827, Page 695 11-13-67 L.A.
3-1486-A	State of California to Fred S. Olbrych, et ux	DD Inst. #2503 12-2-75 L.A.
3-1489-1811	Louis W. Wulfekuhler	FOC Book D5243, Page 618 11-2-71 L.A.
3-1500	Harvey F. Cederstrom, et ux	GD Book D4117, Page 84 8-30-68 L.A.
3-1595-A, 3-1500-A, 3-1528-A, 3-1603-A, 3-1604-A	State of California to Harvey F. Cederstrom, et ux	DED Book D4954, Page 966 1-27-71 L.A.
3-1503	Robert R. Strokoe et ux	GD Book D4204, Page 747 11-25-68 L.A.
3-1503-A 3-1474-A	State of California to General Public	Consent to Use Book M4513, Page 264 11-11-73 L.A.
3-1505	Franklin A. Williams, et al	GD Book D4056, Page 5 7-5-68 L.A.
3-1528	Charles S. White, et ux	FOC Book D4545, Page 590 11-3-69 L.A.
3-1529-I & II	Josephine Pence Winke	GD Book D4136, Page 831 9-19-68 L.A.
3-1595	Chang-koun Tseng, et ux	GD Book D4019, Page 660 6-3-68 L.A.
3-1596	Stephen A. Martin	GD Book D4125, Page 860 9-10-68 L.A.
3-1597	Koji Shida, et al	GD Book D4020, Page 843 6-5-68 L.A.
3-1597-A	State of California to Wilton G. Gaeffe, et ux	DD Inst. #2581 5-12-75 L.A.
3-1602	Great Western Water Service	GD Book D4777, Page 872 7-21-70 L.A.
3-1603	Daniel S. Jonas, et ux	GD Book D4370, Page 28 5-15-69 L.A.
3-1604 I & II	David H. Mozab, et ux	GD Book D4125, Page 858 9-10-68 L.A.
3-1604-A	State of California to Daniel S. Jonas, et ux	DD Book D4619, Page 242 1-28-70 L.A.
3-1697	Leone F. Rich	GD Book D4488, Page 404 9-5-69 L.A.
3-2900	Bruce V. Fuhr, et ux	ED Book D5739, Page 197 1-24-73 L.A.
3-2904	Franklin A. Williams, et al	ED Book D4056, Page 10 7-5-68 L.A.
3-2907	Grace Hedrick Brown	ED Book D4676, Page 244 4-3-70 L.A.
PARCEL NO.	GRANTOR	RECORDED DATA
ABBREVIATIONS		
DED = Director's Easement Deed OC = Quitclaim		
FOC = Final Order of Condemnation GD = Grant Deed		
DD = Director's Deed ED = Easement Deed		

LEGEND	
Acquisition Line	-----
Easement Line	-----
Section Corner - Set	⊕
Section Corner - Found	⊙
Section Corner - Computed	⊖
D.W.R. Mon. 1/2" I. Pipe W/Plug	⊕
D.W.R. Mon. 1/2" I. Pipe W/B.C.	⊙
Found Mon. As Described	⊖



Coordinates, bearings and distances are based upon the California Coordinate System, Zone 12.
To convert from grid to ground distance, multiply by
All distances are shown in feet. To convert feet to metres multiply feet by 0.3048006.

FM 21753-3
SEC. 8, T.5N., R.11W., S.B.M., LOS ANGELES COUNTY

DRAWN BY: S. P. SANCHEZ	COMPILED BY: K. J. SANCHEZ	SUBMITTED FOR APPROVAL: W. J. SANCHEZ
CHECKED BY: M. J. SANCHEZ	APPROVED BY: J. J. SANCHEZ	DATE: 1/31/78

STATE OF CALIFORNIA
THE RESOURCES AGENCY
DEPARTMENT OF WATER RESOURCES
DIVISION OF LAND & RIGHT OF WAY

RIGHT OF WAY MAP

DRAWING NO.
19-54-2-1


CENTER LINE DATA			
CURVE NO.	CURVE DATA	STATION	P.I. COORDINATES
13	$\Delta = 24^{\circ}47'06''$ $R = 700.00'$ $L = 302.81'$	B.C. 505+90.01 E.C. 508+96.47	N = 375,250.00 E = 1,984,065.00
44	$\Delta = 55^{\circ}19'24''$ $R = 450.00'$ $L = 434.51'$	B.C. 512+76.01 E.C. 517+10.52	N = 375,030.00 E = 1,984,800.00
45	$\Delta = 52^{\circ}24'50''$ $R = 400.00'$ $L = 365.92'$	B.C. 517+25.98 E.C. 520+91.90	N = 375,310.00 E = 1,985,150.00

D.W.R. R.O.W. MONUMENTS	
M4-275A	N 375,500.72 E 1,984,011.03
M4-264	N 374,975.48 E 1,984,002.88
M4-277	N 375,352.97 E 1,984,214.26
M4-266	N 374,922.67 E 1,984,461.11
M4-268	N 374,891.38 E 1,984,575.52
M4-279	N 375,269.72 E 1,984,725.65
M4-270	N 374,945.23 E 1,984,880.90
M4-272	N 375,036.79 E 1,985,096.63
M4-281	N 375,411.02 E 1,984,977.23
M4-283	N 375,433.48 E 1,985,328.40
M4-285	N 375,435.66 E 1,985,346.94
M4-274	N 374,995.85 E 1,985,381.94
M4-287	N 375,390.83 E 1,985,555.84
M4-289	N 375,286.69 E 1,985,834.05
M4-276	N 374,946.56 E 1,985,961.85
M4-291	N 375,281.66 E 1,986,043.88
M4-293	N 375,200.32 E 1,986,271.05
M4-295	N 375,148.22 E 1,986,325.97

3-1531-I, II & III	Albion Properties, Inc.	FOC Book 04078, Page 574 7-25-68 L.A.
3-1531-I-A, 3-1531-II-A, 3-1532-I-A, 3-1725-A	State of California to Reed M. Smith, et al	DED Inst. #2204 11-28-72 L.A.
3-1531-I-B	State of California to Fred S. Oldrych	DD Inst. #2502 12-2-75 L.A.
3-1475	Reed M. Smith, et ux	FOC Book 04142, Page 267 9-24-68 L.A.
3-1496	Carl F. Heinz, III, et ux	GD Book 3753, Page 550 8-31-67 L.A.
3-1496-A, 3-1732-A	State of California to Fred S. Oldrych, et ux	DD Inst. #2501 12-2-75 L.A.
3-1499-I & II	John M. Owen, et ux	FOC Book 04423, Page 20 7-1-69 L.A.
3-1592-I	Robert Simpson, et ux	FOC Book 04423, Page 25 7-1-69 L.A.
3-1593	Maudie I. Jordet	FOC Book 04112, Page 433 8-26-68 L.A.
3-1725	Frank T. Petrillo, et ux	GD Book 03840, Page 193 11-27-67 L.A.
3-2870, 3-1732	Warren O. Wagner	DD Book 04075, Page 44 7-23-68 L.A.
3-1534-I	Willard Jordet, et al	FOC Book 04112, Page 433 8-26-68 L.A.
3-1534-III	Willard Jordet, et al	GD Book 04441, Page 126 7-22-68 L.A.
3-1534-II	Norman Jo Jordet, et al	FOC Book 04112, Page 433 8-26-68 L.A.
3-1672	Orville Jordet, et ux	ED Book 04224, Page 796 10-16-68 L.A.
3-1764-I	Charles Jordet, et ux	GD Book 04201, Page 665 11-21-68 L.A.
3-1717	Thelma F. Gale Smith	ED Book 04957, Page 911 1-29-71 L.A.
3-2856	Leo DeMonte, et ux	ED Book 04001, Page 776 5-15-68 L.A.
3-2870	Frank T. Petrillo, et ux	GD Book 04075, Page 49 7-23-68 L.A.

ABBREVIATIONS	
DED	Director's Easement Deed
FOC	Final Order of Condemnation
DD	Director's Deed
QC	Quitclaim
GD	Grant Deed
ED	Easement Deed

LEGEND	
Acquisition Line	-----
Easement Line	-----
Section Corner - Set	⬢
Section Corner - Found	⬢
Section Corner - Computed	⬢
D.W.R. Mon. 1/2" I. Pipe W/Plug	⬢
D.W.R. Mon. 1/2" I. Pipe W/B.C.	⬢
Found Mon. As Described	⬢

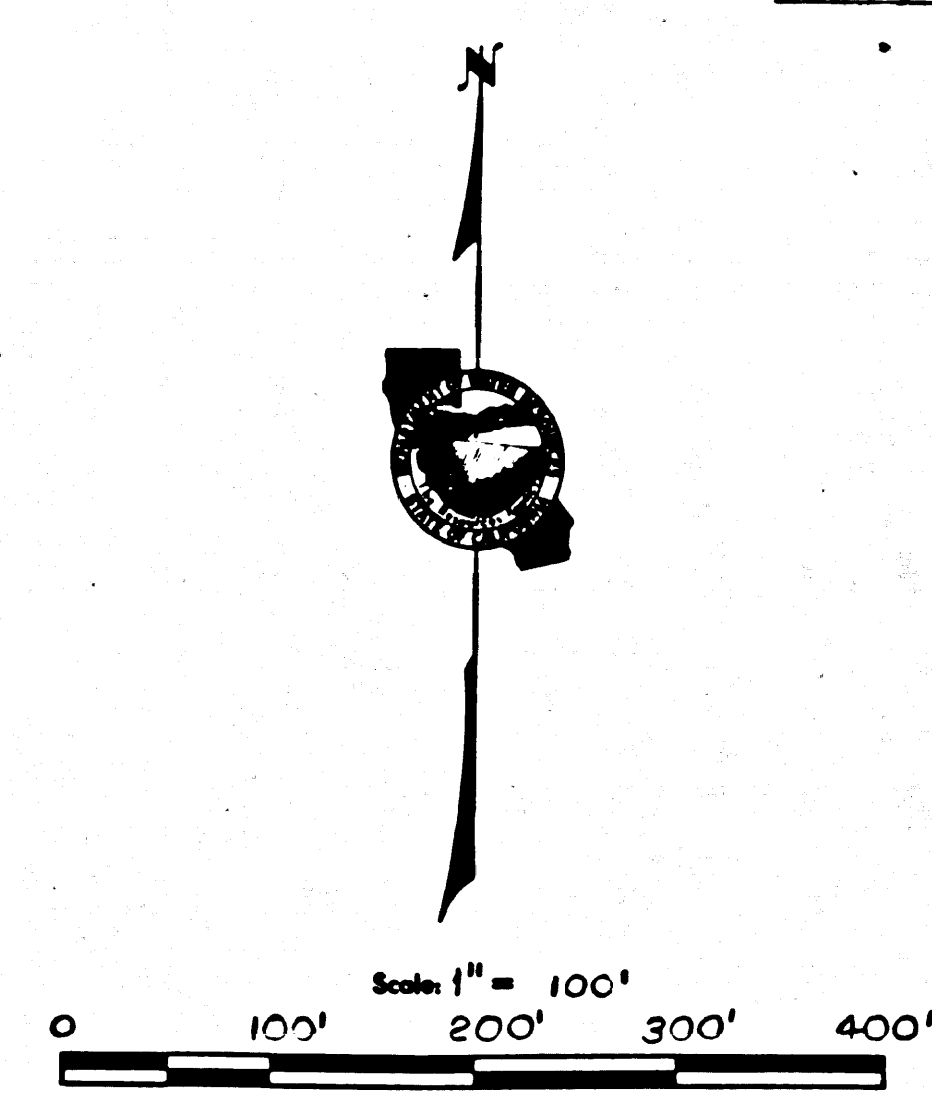

Coordinates, bearings and distances are based upon the California Coordinate System, Zone V.

To convert from grid to ground distance, multiply by 1.0002139.

All distances are shown in feet. To convert feet to metres multiply feet by 0.3048006.


FM 21753-4
SEC. 8
T.5N., R.11W., S.B.M., LOS ANGELES COUNTY

DRAWN BY: B. Pembroke CHECKED BY: J. L. 78 DATE: 5-15-78	COMPILED BY: L. L. 78 DATE: 5-15-78	SUBMITTED FOR APPROVAL: [Signature] DATE: 5-15-78
--	---	---

STATE OF CALIFORNIA
THE RESOURCES AGENCY
DEPARTMENT OF WATER RESOURCES
DIVISION OF LAND & RIGHT OF WAY

RIGHT OF WAY MAP

DRAWING NO.
19-54-3

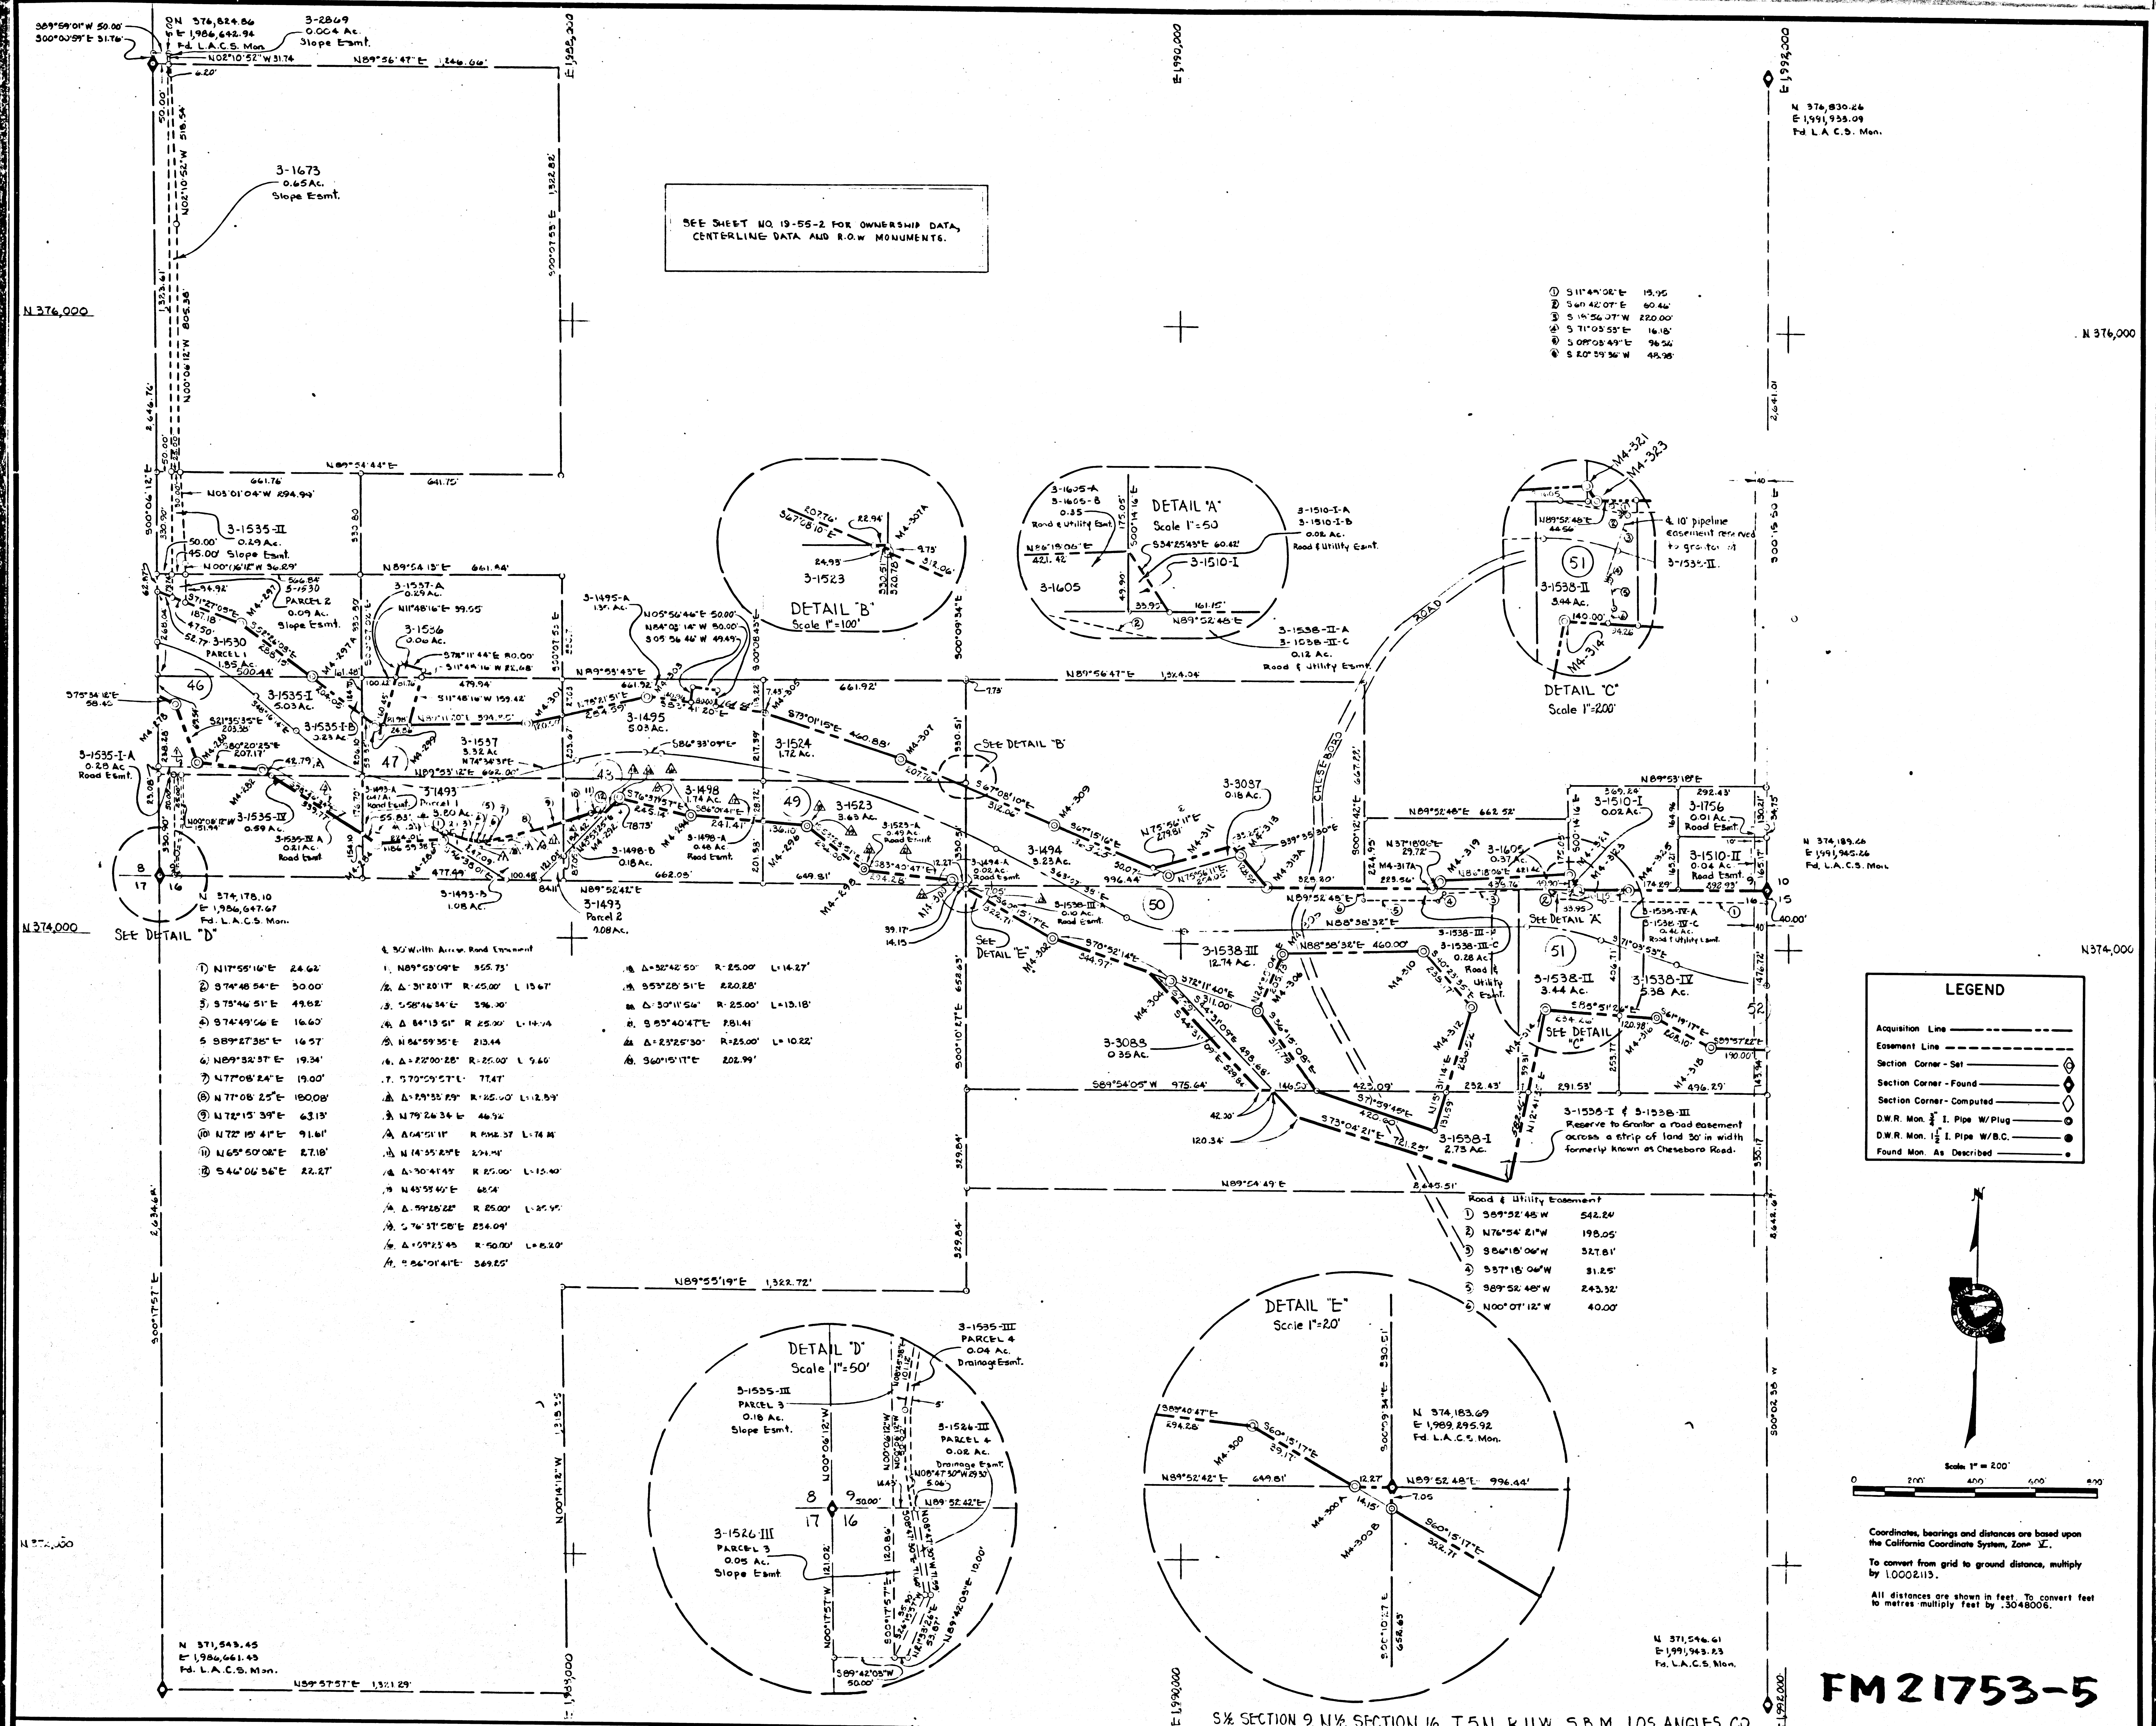

S/2 SECTION 9, N/4 SECTION 16, T.5N., R.11W., S.B.M., LOS ANGELES CO.

FM 21753-5

DRAWN BY: *[Signature]*
CHECKED BY: *[Signature]*
DATE: 3-15-78

APPROVED BY: *[Signature]*
DATE: 3-15-78

STATE OF CALIFORNIA
THE RESOURCES AGENCY
DEPARTMENT OF WATER RESOURCES
DIVISION OF LAND & RIGHT OF WAY

DRAWING NO.
19-55-1

D.W.R.	R.O.W.	MONUMENTS
M4-278	N	374,755.79 E 1,986,703.20
M4-297	N	375,016.51 E 1,986,918.51
M4-280	N	374,566.69 E 1,986,778.05
M4-297A	N	374,640.83 E 1,967,146.91
M4-282	N	374,531.92 E 1,986,982.29
M4-299	N	374,683.90 E 1,987,350.93
M4-284	N	374,304.68 E 1,987,357.17
M4-286	N	374,316.42 E 1,987,580.87
M4-288	N	374,180.52 E 1,987,787.23
M4-290	N	374,180.74 E 1,987,887.73
M4-301	N	374,691.00 E 1,987,832.59
M4-292	N	374,457.61 E 1,988,154.07
M4-303	N	374,772.70 E 1,988,249.35
M4-294	N	374,400.93 E 1,988,392.56
M4-305	N	374,729.50 E 1,988,639.90
M4-296	N	374,374.78 E 1,988,769.17
M4-298	N	374,235.53 E 1,988,957.22
M4-307	N	374,594.91 E 1,989,080.69
M4-307A	N	374,504.50 E 1,989,295.11
M4-300	N	374,203.13 E 1,989,249.71
M4-300A	N	374,183.70 E 1,989,283.72

M4-300B	N	374,176.68 E 1,989,286.01
M4-309	N	374,383.26 E 1,989,582.64
M4-302	N	374,016.57 E 1,989,576.19
M4-311	N	374,223.45 E 1,989,963.81
M4-304	N	373,881.37 E 1,989,965.98
M4-313	N	374,285.18 E 1,990,210.25
M4-306	N	373,786.27 E 1,990,262.08
M4-313A	N	374,185.81 E 1,990,292.43
M4-308	N	373,973.35 E 1,990,347.68
M4-310	N	373,984.25 E 1,990,807.55
M4-317A	N	374,186.97 E 1,990,844.19
M4-319	N	374,210.61 E 1,990,862.20
M4-312	N	373,802.86 E 1,990,961.89
M4-314	N	373,798.23 E 1,991,217.98
M4-321	N	374,237.79 E 1,991,282.75
M4-323	N	374,187.96 E 1,991,316.91
M4-325	N	374,188.30 E 1,991,478.05
M4-316	N	373,772.56 E 1,991,572.30
M4-318	N	373,672.70 E 1,991,754.85


CENTER LINE DATA			
CURVE NO.	CURVE DATA	STATION	P.I. COORDINATES
46	$\Delta = 27^{\circ}45'26''$ $R = 750.00'$ $L = 363.34'$	P.O.C. 534+35.49 B.C. 537+98.83	N = 374,900.00 E = 1,986,825.00
47	$\Delta = 57^{\circ}09'15''$ $R = 700.00'$ $L = 698.26'$	B.C. 539+74.40 E.C. 546+72.66	N = 374,405.00 E = 1,987,380.00
48	$\Delta = 18^{\circ}52'20''$ $R = 700.00'$ $L = 230.57'$	B.C. 549+45.80 E.C. 551+76.37	N = 374,610.00 E = 1,988,123.00
49	$\Delta = 23^{\circ}25'51''$ $R = 2800.00'$ $L = 1144.78'$	B.C. 552+27.89 E.C. 563+72.67	N = 374,565.00 E = 1,988,870.00
50	$\Delta = 28^{\circ}13'50''$ $R = 400.00'$ $L = 197.09'$	B.C. 568+57.48 E.C. 570+54.57	N = 374,038.00 E = 1,989,910.00
51	$\Delta = 20^{\circ}17'35''$ $R = 700.00'$ $L = 247.93'$	B.C. 581+79.09 E.C. 584+27.02	N = 374,070.00 E = 1,991,260.00
52	$\Delta = 15^{\circ}20'51''$ $R = 1200.00'$ $L = 321.44'$	B.C. 586+93.66 P.O.C. 590+15.10	N = 373,835.00 E = 1,991,945.00

3-1493	James J. Burke, et ux	GD Book D3796, Page 559 10-13-67 Los Angeles Co.
3-1494	George M. Wilcox, et al	GD Book D3892, Page 858 1-23-68 Los Angeles Co.
3-1495	Robert S. Elliott, et ux	GD Book D3956, Page 327 4-1-68 Los Angeles Co.
3-1498	Robert F. Blafme, et ux	GD Book D4289, Page 568 2-26-69 Los Angeles Co.
3-1510-I	William H. King, et ux	GD Book D3883, Page 334 1-12-68 Los Angeles Co.
3-1510-II	Nicholas Milano, et al	ED Book D3916, Page 339 2-19-68 Los Angeles Co.
3-1523	Richard R. Irwin, et ux	GD Book D3798, Page 744 10-16-67 Los Angeles Co.
3-1524	Thomas W. Lawson, et ux	GD Book D3908, Page 881 2-8-68 Los Angeles Co.
3-1526-I, II&III	California Counties Investment Co.	ED Book D4232, Page 581 12-24-68 Los Angeles Co.
3-1526-I, II&III	Delta Mu Co.	QC Book D4232, Page 567 12-24-68 Los Angeles Co.
3-1526-I, II&III	Thomas Ashby, Trustee	QC Book D4232, Page 574 12-24-68 Los Angeles Co.
3-1530	Daniel Bassignani, et ux	GD Book D3925, Page 770 2-29-68 Los Angeles Co.
3-1535-I	Daisy Edith Coe, et vir	GD Book D3798, Page 770 10-16-67 Los Angeles Co.
3-1535-II, III&IV	Harold A. Coe, et ux	GD Book D3895, Page 201 1-25-68 Los Angeles Co.
3-1536	Audree E. Frank, et vir	GD Book D3798, Page 777 10-16-67 Los Angeles Co.
3-1537	William Frank, et ux	GD Book D3798, Page 780 10-16-67 Los Angeles Co.
3-1538-I	William W. Porter, II, et ux	GD Book D4125, Page 868 9-10-68 Los Angeles Co.

3-1538-I	W. Woods Porter, III, et ux	QC Book D4125, Page 863 9-10-68 Los Angeles Co.
3-1538-II	Richard R. Schock, et ux	GD Book D4390, Page 396 6-4-69 Los Angeles Co.
3-1538-III	W. Woods Porter, III, et ux	GD Book D4127, Page 787 9-11-68 Los Angeles Co.
3-1538-II, III&IV	Lowell M. Smith, et ux	QC Book D4127, Page 798 9-11-68 Los Angeles Co.
3-1538-II, III&IV	William H. Wing, et ux	QC Book D4127, Page 794 9-11-68 Los Angeles Co.
3-1538-II, III&IV	Verne R. Smith	QC Book D4127, Page 796 9-11-68 Los Angeles Co.
3-1538-IV	W. Woods Porter, III	GD D3990, Page 891 5-3-68 Los Angeles Co.
3-1605	Lowell M. Smith, et ux	GD Book D4124, Page 195 8-6-68 Los Angeles Co.
3-1673	Kincaid Wagner Corporation	ED Book D4081, Page 562 7-29-68 Los Angeles Co.
3-1673	Charles Boxenbaum, et al	ED Book D4081, Page 565 7-29-68 Los Angeles Co.
3-1756	Charles E. Medicus, et ux	ED Book D3980, Page 138 4-24-68 Los Angeles Co.
3-2869	John J. Weissner, et ux	ED Book D4007, Page 570 5-21-68 Los Angeles Co.
3-3087	George M. Wilcox, et al	GD Book D4447, Page 386 7-28-69 Los Angeles Co.
3-3088	W. Woods Porter, III	GD Book D4444, Page 407 7-24-69 Los Angeles Co.
3-1493-A 3-1535-I-A 3-1535-IV-A 3-1498-A 3-1523-A 3-1494-A 3-1538-III-A	State of California to James J. Burke, et al	DED Book D4939, Page 863 1-11-71 Los Angeles Co.

3-1493-B 3-1498-B	State of California to Fred S. Olbrych, et ux	DD Instrument No. 2500 12-2-75 Los Angeles Co.
3-1495-A	State of California to Fred S. Olbrych, et ux	DD Instrument No. 2499 12-2-75 Los Angeles Co.
3-1510-I-A 3-1605-A 3-1538-II-A 3-1538-III-B 3-1538-IV-A	State of California to Vern R. Smith	DED Book D4939, Page 855 1-11-71 Los Angeles Co.
3-1510-I-B 3-1605-B 3-1538-II-C 3-1538-III-C 3-1538-IV-C	State of California to Lowell M. Smith, et ux	DED Instrument No. 3410 2-26-73 Los Angeles Co.
3-1535-I-B 3-1537-A	State of California to Fred S. Olbrych, et ux	DD Instrument No. 3869 1-26-76 Los Angeles Co.
PARCEL NO.	GRANTOR	RECORDED DATA
ABBREVIATIONS		
DED = Director's Easement Deed OC = Outclaim		
FOC = Final Order of Condemnation GD = Grant Deed		
DD = Director's Deed ME = Mineral Exception		

LEGEND	
Acquisition Line	-----
Easement Line	-----
Section Corner - Set	⊙
Section Corner - Found	⊙
Section Corner - Computed	⊙
D.W.R. Mon. 1/2" I. Pipe W/Plug	⊙
D.W.R. Mon. 1/2" I. Pipe W/B.C.	⊙
Found Mon. As Described	⊙

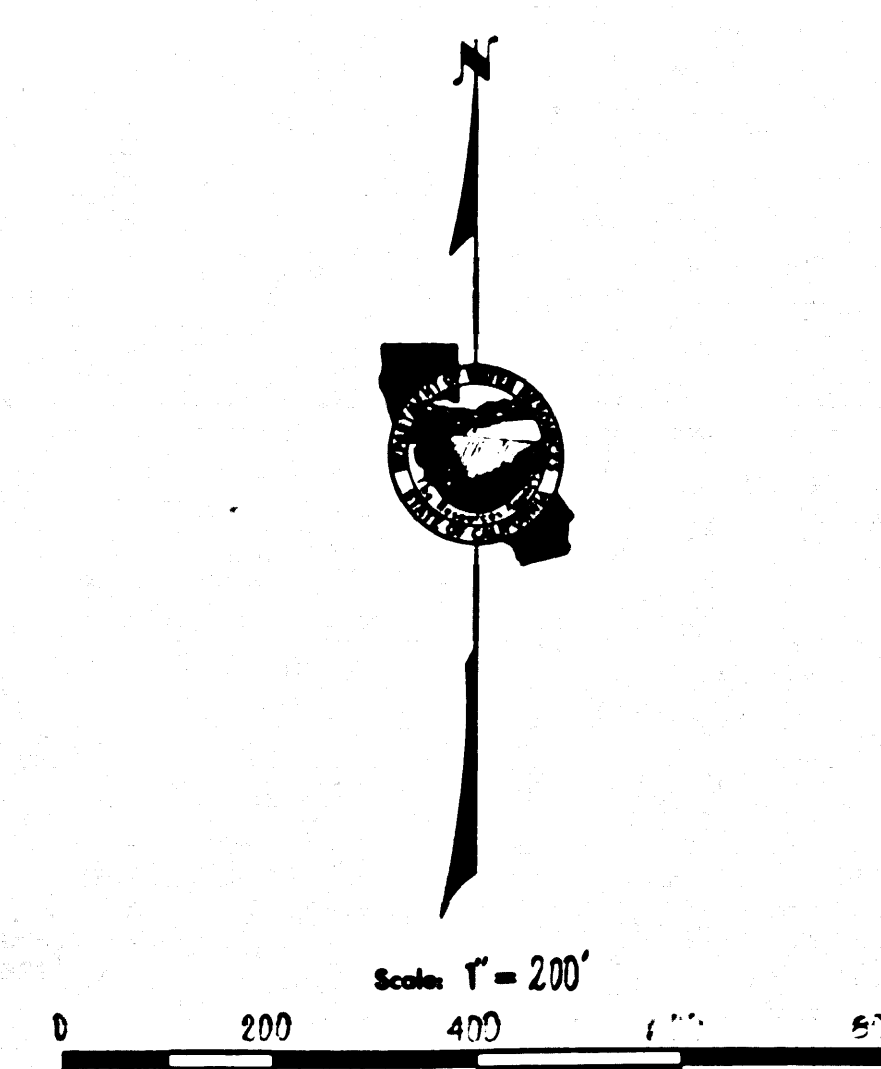

Coordinates, bearings and distances are based upon the California Coordinate System, Zone 11.
To convert from grid to ground distance, multiply by 1.0002115.
All distances are shown in feet. To convert feet to metres multiply feet by 0.3048006.

FM 21753-6


SEC 9&16, T.5N, R.11W, S.B.M., LOS ANGELES COUNTY

DRAWN BY: M. P. ...	COMPILED BY: M. P. ...	SUBMITTED FOR APPROVAL: M. P. ...
CHECKED BY: M. P. ...	APPROVED: M. P. ...	

STATE OF CALIFORNIA
THE RESOURCES AGENCY
DEPARTMENT OF WATER RESOURCES
DIVISION OF LAND & RIGHT OF WAY

RIGHT OF WAY MAP

DRAWING NO.
19-55-2

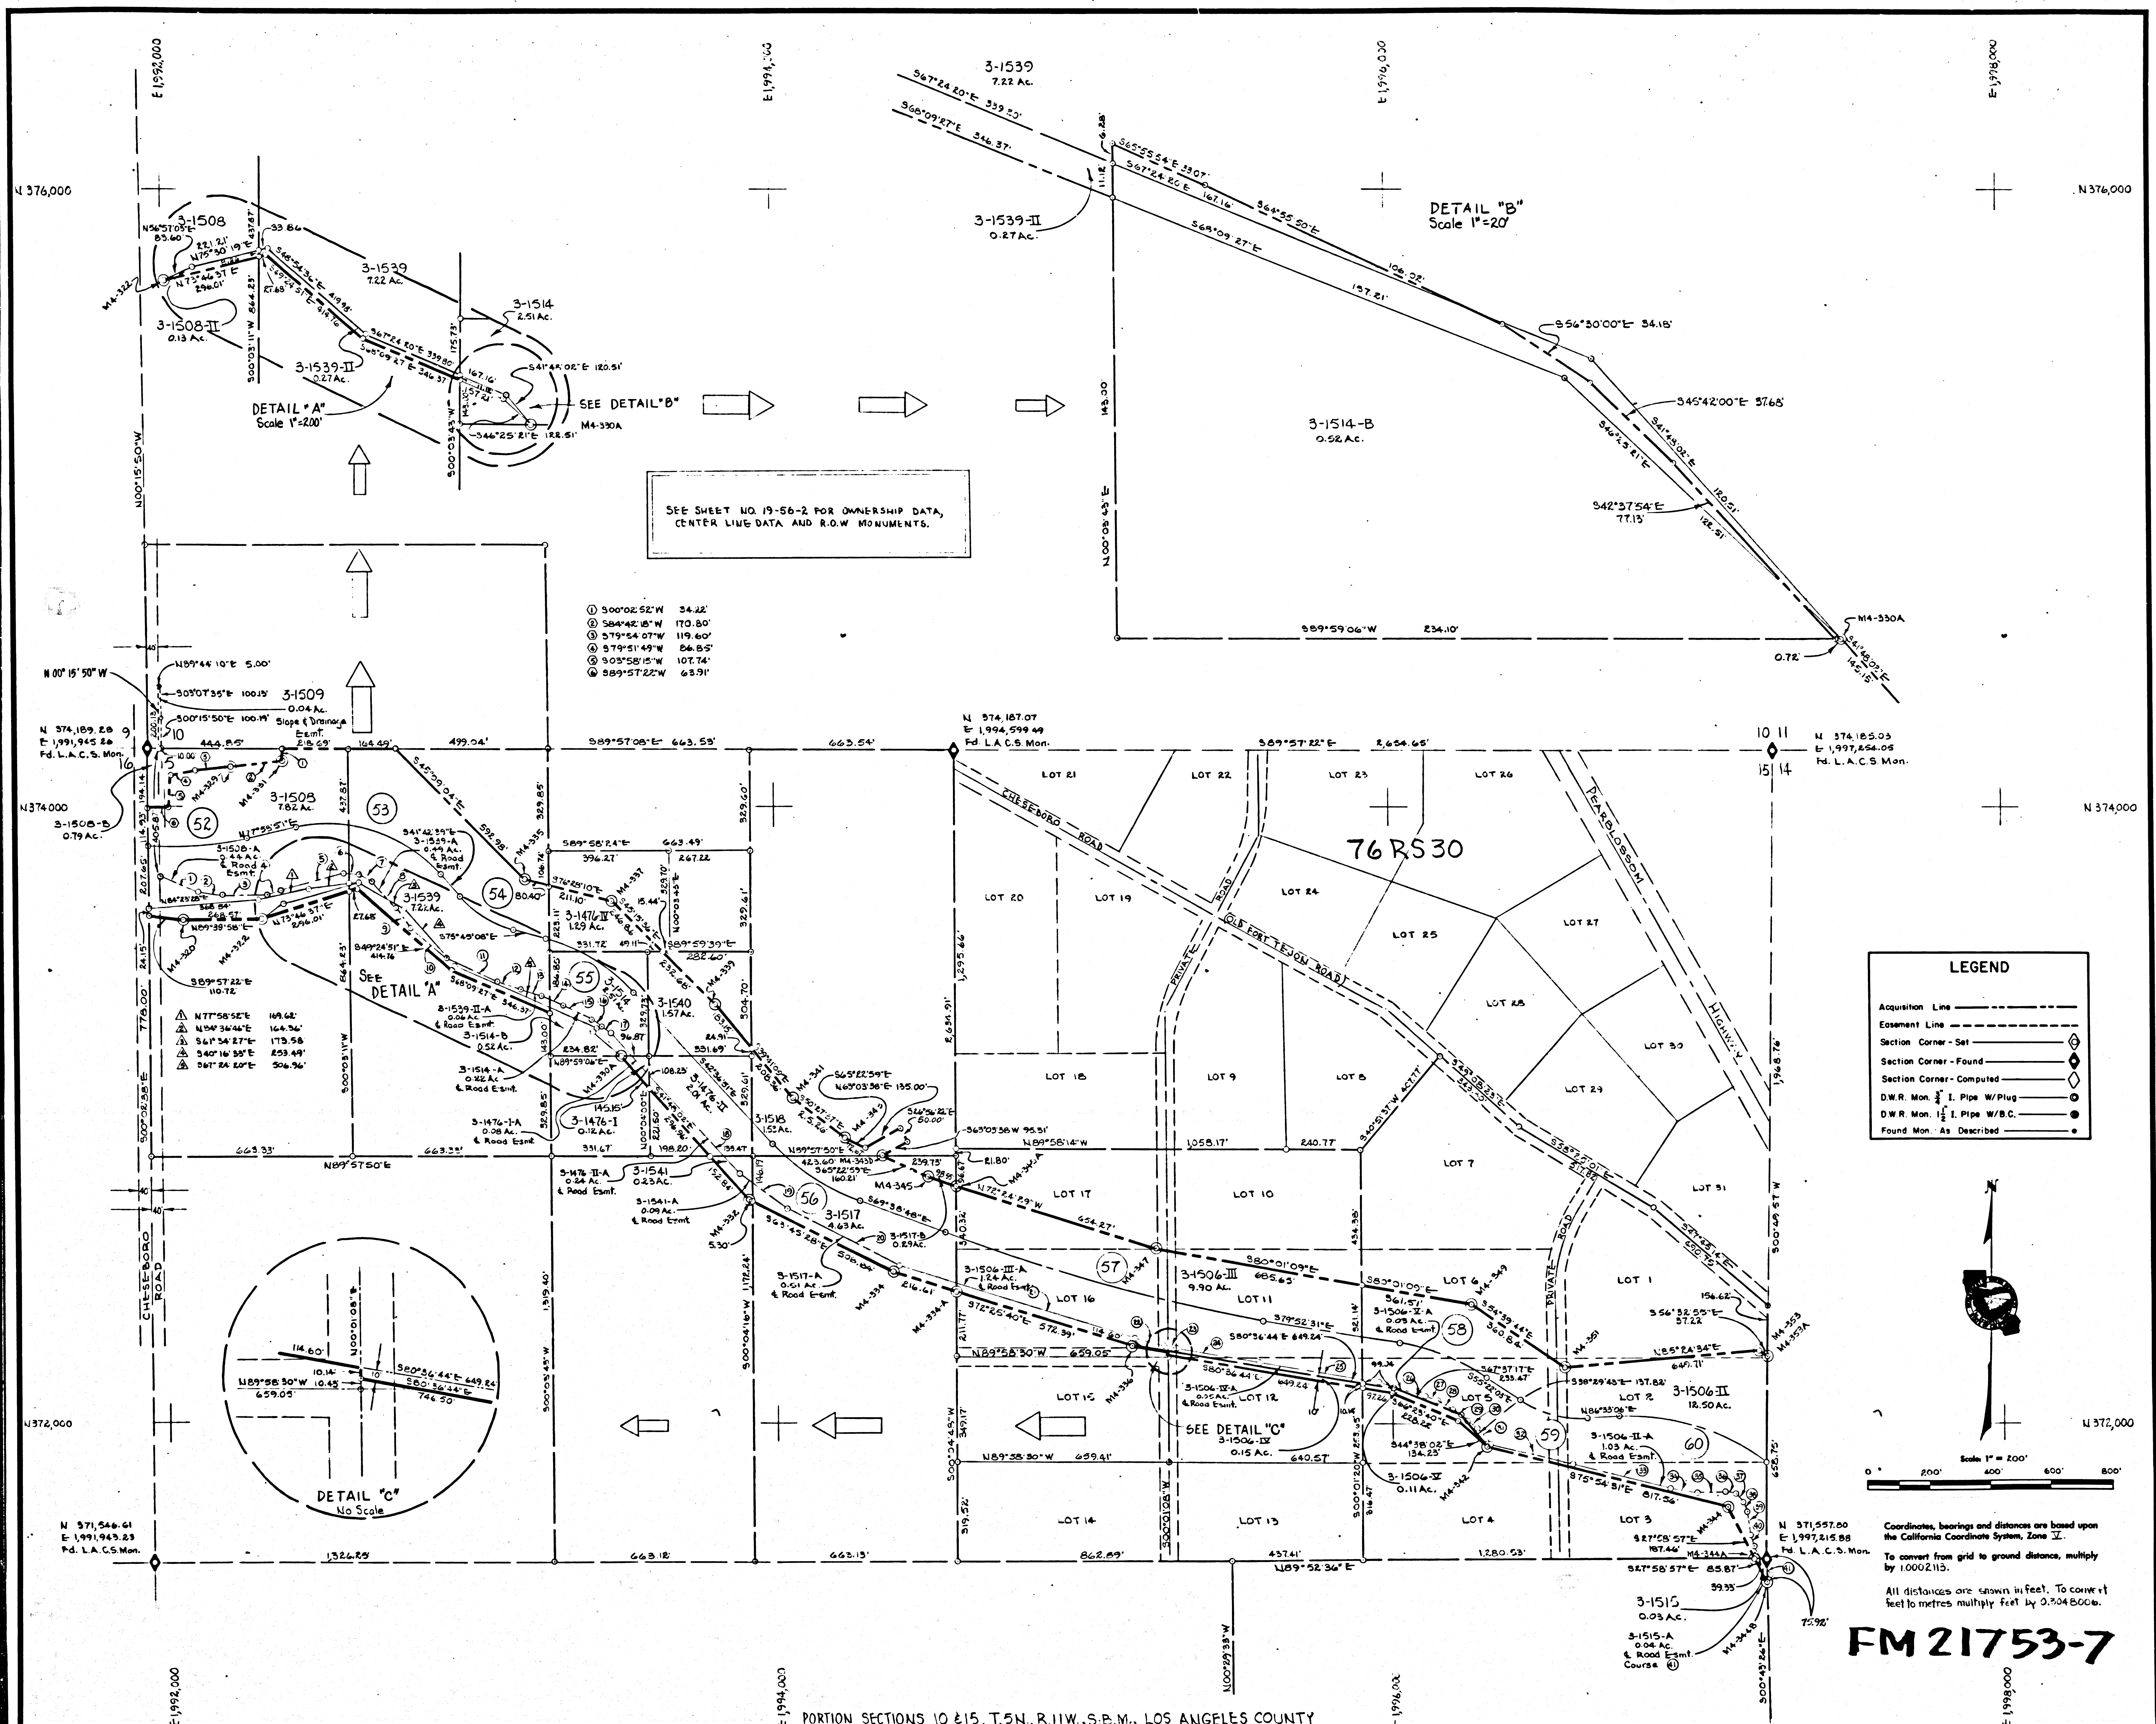

PORTION SECTIONS 10 & 15, T.5N, R.11W, S.B.M., LOS ANGELES COUNTY

DESIGNED BY J. J. J. J.	CHECKED BY J. J. J. J.	APPROVED BY J. J. J. J.
DATE 3-22-78	DATE 3-22-78	DATE 3-22-78

STATE OF CALIFORNIA
THE RESOURCES AGENCY
DEPARTMENT OF WATER RESOURCES
DIVISION OF LAND & RIGHT OF WAY

RIGHT OF WAY MAP

DRAWING NO.
19-56-1

CENTER LINE DATA			
CURVE NO.	CURVE DATA	STATION	P.I. COORDINATES
52	A = 15°36'25" R = 1200.00' L = 326.87'	P.O.C. 590+15.10 E.C. 593+41.97	N = 373,835.00 E = 1,991,945.00
53	A = 60°18'30" R = 500.00' L = 526.29'	B.C. 595+11.59 E.C. 600+37.88	N = 374,000.00 E = 1,992,720.00
54	A = 34°02'29" R = 350.00' L = 207.95'	B.C. 601+33.22 E.C. 603+41.17	N = 373,632.00 E = 1,993,048.00
55	A = 33°00'17" R = 500.00' L = 347.02'	B.C. 604+49.63 E.C. 607+96.65	N = 373,535.00 E = 1,993,430.00
56	A = 27°01'57" R = 720.00' L = 339.70'	B.C. 614+64.188 E.C. 618+19.70	N = 372,785.00 E = 1,994,120.00
57	A = 10°13'43" R = 6000.00' L = 1071.13'	B.C. 621+01.56 E.C. 631+22.69	N = 372,440.00 E = 1,995,050.00
58	A = 24°30'28" R = 700.00' L = 299.42'	B.C. 636+21.38 E.C. 639+20.80	N = 372,240.00 E = 1,996,170.00
59	A = 38°04'51" R = 350.00' L = 232.62'	B.C. 640+52.68 E.C. 642+85.30	N = 372,010.00 E = 1,996,503.00
60	A = 41°14'54" R = 720.00' L = 518.34'	B.C. 643+97.80 P.O.C. 649+16.14	N = 372,052.00 E = 1,997,200.00


CENTERLINE DATA 30' ACCESS ROAD			
1	56°52'14"E	130.52'	
2	58°37'14"E	81.50'	
3	68°22'54"E	148.00'	
4	60°18'30"E	58.67'	
5	67°57'58"E	200.00'	
6	58°17'00"E	50.00'	
7	56°10'13"E	50.99'	
8	54°29'29"E	115.76'	
9	53°03'55"E	77.87'	
10	54°39'55"E	154.82'	
11	56°56'59"E	189.00'	
12	57°45'54"E	74.00'	
13	57°02'54"E	79.00'	
14	56°55'54"E	78.00'	
15	56°45'50"E	107.30'	
16	55°30'00"E	36.70'	
17	54°42'00"E	39.50'	
18	54°27'54"E	620.00'	
19	53°51'13"E	191.87'	
20	56°30'05"E	404.63'	
21	57°14'51"E	802.13'	
22	58°17'53"E	92.52'	
23	57°41'50"E	41.67'	
24	58°07'51"E	276.46'	
25	58°18'59"E	387.38'	
26	57°05'25"E	157.87'	
27	56°01'10"E	36.70'	
28	56°41'40"E	57.47'	
29	55°55'30"E	57.66'	
30	54°00'47"E	38.90'	
31	54°18'28"E	73.00'	
32	57°37'20"E	275.01'	
33	57°52'29"E	330.06'	
34	57°59'01"E	86.46'	
35	58°00'29"E	96.19'	
36	57°52'35"E	36.36'	
37	54°00'58"E	34.22'	
38	51°11'02"E	34.75'	
39	50°57'40"E	68.39'	
40	51°54'14"E	27.83'	
41	52°58'14"E	122.15'	

D.W.R. R.O.W. MONUMENTS	
M4-320	N 373,648.33 E 1,992,055.56
M4-322	N 373,649.89 E 1,992,304.13
M4-329	N 374,138.93 E 1,992,220.01
M4-331	N 374,154.69 E 1,992,390.08
M4-335	N 373,770.40 E 1,993,193.68
M4-337	N 373,702.20 E 1,993,477.09
M4-330A	N 373,198.70 E 1,993,506.07
M4-339	N 373,364.66 E 1,993,817.72
M4-341	N 373,063.37 E 1,994,067.73
M4-332	N 372,725.36 E 1,993,929.29
M4-343	N 372,926.33 E 1,994,233.73
M4-343D	N 372,869.47 E 1,994,357.83
M4-345	N 372,802.73 E 1,994,503.48
M4-334	N 372,498.02 E 1,994,390.44
M4-345A	N 372,772.95 E 1,994,597.42
M4-334A	N 372,432.63 E 1,994,596.93
M4-336	N 372,259.81 E 1,995,182.63
M4-347	N 372,575.20 E 1,995,221.09
M4-349	N 372,393.70 E 1,996,252.41
M4-342	N 371,922.31 E 1,996,295.63
M4-351	N 372,184.99 E 1,996,546.77
M4-353	N 372,236.99 E 1,997,194.40
M4-353A	N 372,216.48 E 1,997,225.44
M4-344	N 371,723.26 E 1,997,088.60
M4-344A	N 371,657.72 E 1,997,176.55
M4-344B	N 371,481.91 E 1,997,216.84

3-1509	John Leon Minasian	ED D3959, Page 278 4-3-68 Los Angeles Co.
*3-1508	County of Los Angeles	GD Book D4231, Page 229 12-23-68 Los Angeles Co.
3-1508-A	State of California to Owner's of Adjoining Land	DED Book D5832, Page 662 4-13-73 Los Angeles Co.
3-1539-II-A		
3-1476-I-A		
3-1476-II-A		
3-1541-A		
3-1511-A		
3-1515-A		
3-1506-II-A		
3-1506-III-A		
3-1506-IV-A		
3-1506-V-A		
*3-1508-B	State of California to Larry Scattaglia, et ux	DD Instrument No. 2498 12-2-75 Los Angeles Co.
*3-1508-II	County of Los Angeles	DD Book D5636, Page 799 10-17-72 Los Angeles Co.
3-1539	Thomas J. Culligan, Jr., et ux	GD Book D3811, Page 528 10-27-67 Los Angeles Co.
3-1539-II	Thomas J. Culligan, Jr., et ux	GD Book D5909, Page 19 3-29-71 Los Angeles Co.
3-1514	Charles E. Berry, et ux	GD Book D3734, Page 78 8-14-67 Los Angeles Co.
*3-1514-B	State of California to Robert Souders, et ux	DD Instrument No. 2047 5-19-75 Los Angeles Co.
3-1540	Jerry Frank Wert, et al	GD Book D3734, Page 80 8-14-67 Los Angeles Co.
3-1476-III	Leland E. Auger, et al	GD Book D3687, Page 463 6-29-67 Los Angeles Co.
3-1476-IV	Charles E. Berry, et al	GD Book D3766, Page 660 9-14-67 Los Angeles Co.

3-1541	Frank M. Couden, et al	GD Book D3665, Page 523 6-8-67 Los Angeles Co.
3-1518	James Horn, et al	GD Book D4066, Page 707 7-16-68 Los Angeles Co.
*3-1515	Lillian Warner an unmarried woman	GD Book D4206, Page 42 11-26-68 Los Angeles Co.
3-1517	Abbie R. Crawford	GD Book D3665, Page 527 6-8-67 Los Angeles Co.
*3-1517-B	State of California to Brent L. Sellick, et ux	DD Instrument No. 2633 12-2-75 Los Angeles Co.
3-1506-II	Alex Reid, et al	GD Book D4071, Page 876 7-19-68 Los Angeles Co.
3-1506-III	William A. Shipp, et ux	GD Book D4527, Page 197 10-16-69 Los Angeles Co.
3-1506-IV	Donald Ernest Spiller, et ux	GD Book D4961, Page 16 2-3-71 Los Angeles Co.
3-1506-V	Alex Reid, et al	GD Book D5006, Page 212 3-25-71 Los Angeles Co.
PARCEL NO.	GRANTOR	RECORDED DATA
ABBREVIATIONS		
DED = Director's Easement Deed	OC = Quitclaim	
FOC = Final Order of Condemnation	GD = Grant Deed	
DD = Director's Deed	ED = Easement Deed	
*Mineral Exception		

LEGEND	
Acquisition Line	-----
Easement Line	-----
Section Corner - Set	⊙
Section Corner - Found	⊙
Section Corner - Computed	⊙
D.W.R. Mon. 1/2" I. Pipe W/Plug	⊙
D.W.R. Mon. 1/2" I. Pipe W/B.C.	⊙
Found Mon. As Described	⊙

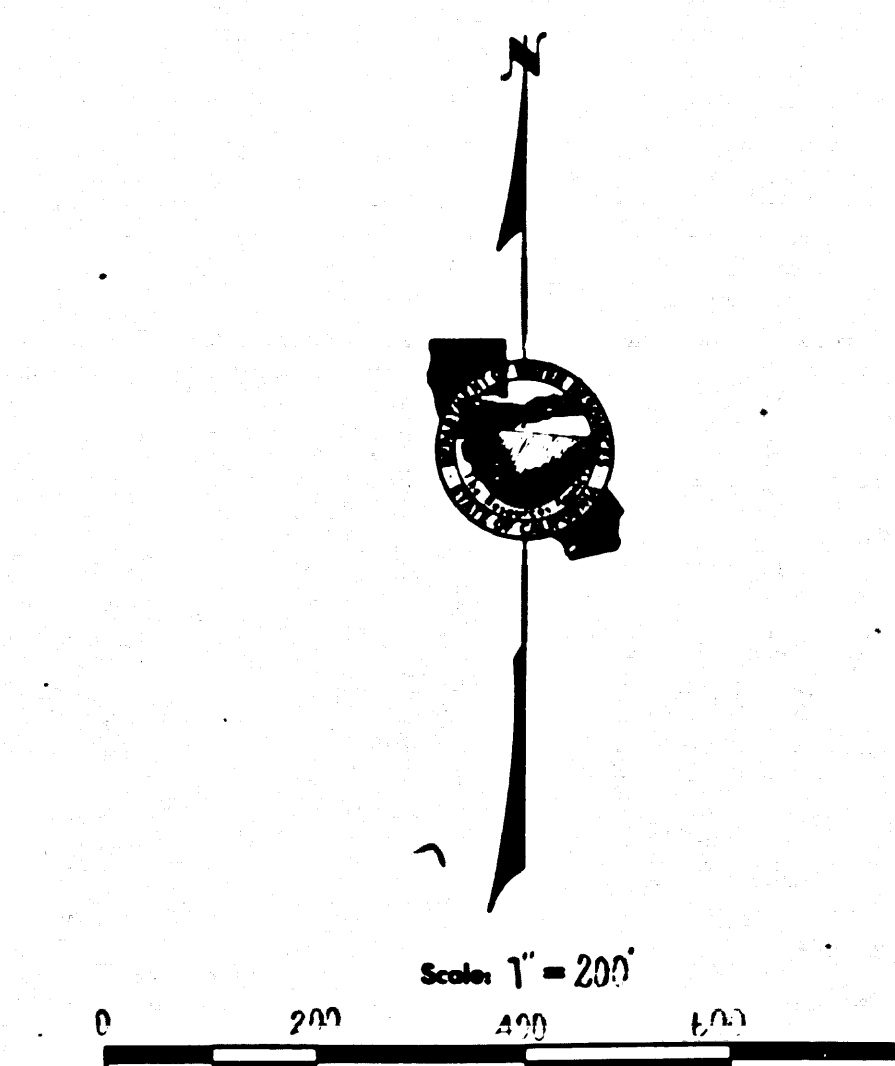

Coordinates, bearings and distances are based upon the California Coordinate System, Zone V.
To convert from grid to ground distance, multiply by 1.000219.
All distances are shown in feet. To convert feet to metres multiply feet by 0.3048006.

FM21753-8

PORTION OF SECTIONS 10 & 15, T.5N., R.11W., S.B.M., LOS ANGELES COUNTY

DRAWN BY: A. J. Miller	COMPILED BY: J. P. Miller	SUBMITTED FOR APPROVAL: William F. Miller on 9-22-78
CHECKED BY: William F. Miller	APPROVED: John A. Davis on 10-18-78	DATE OF PREPARATION: 9-22-78

STATE OF CALIFORNIA
THE RESOURCES AGENCY
DEPARTMENT OF WATER RESOURCES
DIVISION OF LAND & RIGHT OF WAY

RIGHT OF WAY MAP

DRAWING NO.
19-53-2