

DIST	COUNTY	ROUTE	POST MILES	SHEET NO.	TOTAL SHEETS
7	LA	107	9.5/12.7	1	1



STATE OF CALIFORNIA
 TRANSPORTATION AGENCY
 DEPARTMENT OF PUBLIC WORKS
 DIVISION OF HIGHWAYS

C. W. Hoy
 DEPUTY DISTRICT ENGINEER
 November 2, 1967
 DATE

RIGHT OF WAY MAPS OF
STATE HIGHWAY

In the City of Inglewood between
 103rd. Street and La Cienega Boulevard

2887
 RECORDED
 AT REQUEST OF
 DEPT. OF PUBLIC WORKS
 NOV. 6, 1967
 18 AM.
 18 PM.
 IN BOOK 6
 AT PAGE 52
 OF STATE HIGHWAY MAPS
 LOS ANGELES COUNTY, CALIF.
 RAY E. LEE
 COUNTY RECORDER
Ray E. Lee
 Deputy

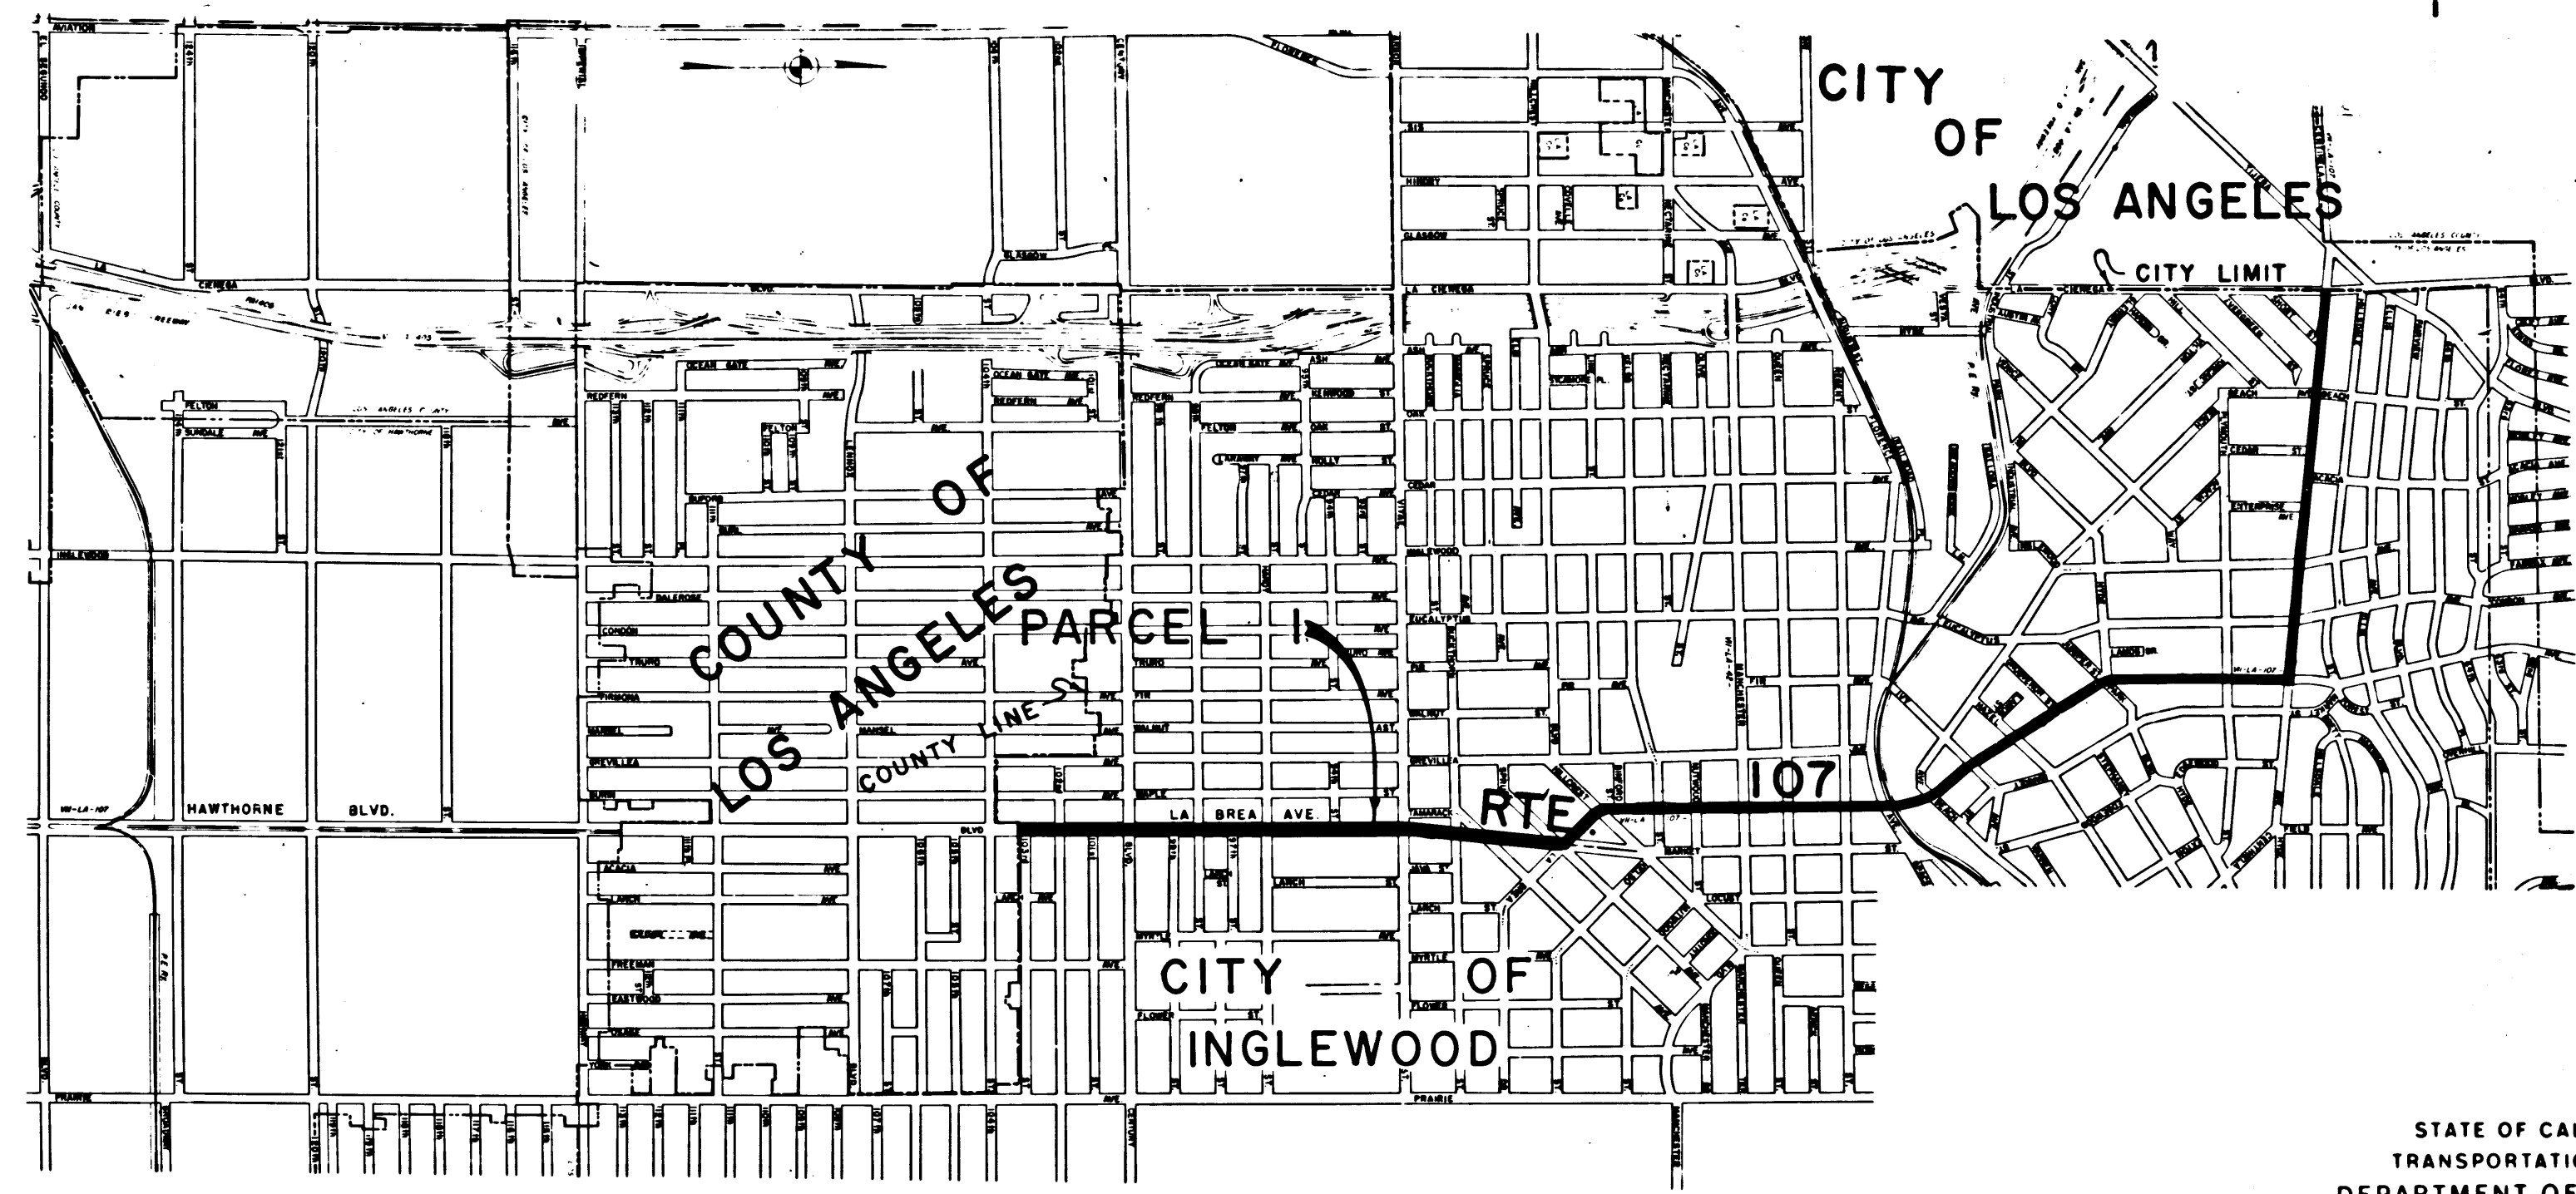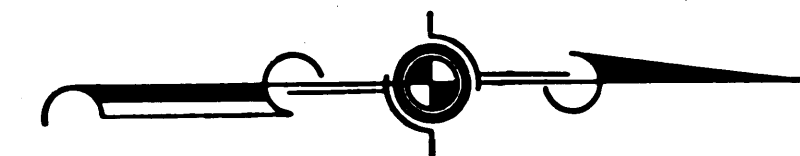

REL-458
 DRN BY L.R.A.
 C'LC BY D.L.P.
 CK'D BY S.L.T.
 BASE MAP NO'S
R-4235-R-4236
R-2759
 REF. MAP NO'S

 AS BUILT NO'S

STATE OF CALIFORNIA
 TRANSPORTATION AGENCY
 DEPARTMENT OF PUBLIC WORKS
 DIVISION OF HIGHWAYS
 PROPOSED RELINQUISHMENT

