

DIST	COUNTY	ROUTE	POST MILES	SHEET NO.	TOTAL SHEETS
07	C.A.	134	8.3-8.9	1	9

A. H. H. H.
DEPUTY DISTRICT ENGINEER
May 18, 1970
DATE

2025


FILED
AT REQUEST OF
DEPT. OF PUBLIC WORKS
JUNE 5, 1970
4 MIN. PAST 11 AM

IN BOOK 9
AT PAGE 1
OF STATE HIGHWAY MAPS
LOS ANGELES COUNTY, CALIF.
RAY E. KEE
COUNTY RECORDER
Deputy Free

STATE OF CALIFORNIA
TRANSPORTATION AGENCY
DEPARTMENT OF PUBLIC WORKS
DIVISION OF HIGHWAYS

RIGHT OF WAY MAPS OF
STATE HIGHWAY

In the County of Los Angeles between 0.1 mile
west of Sinclair Ave. and Harvey Drive Undercrossing.

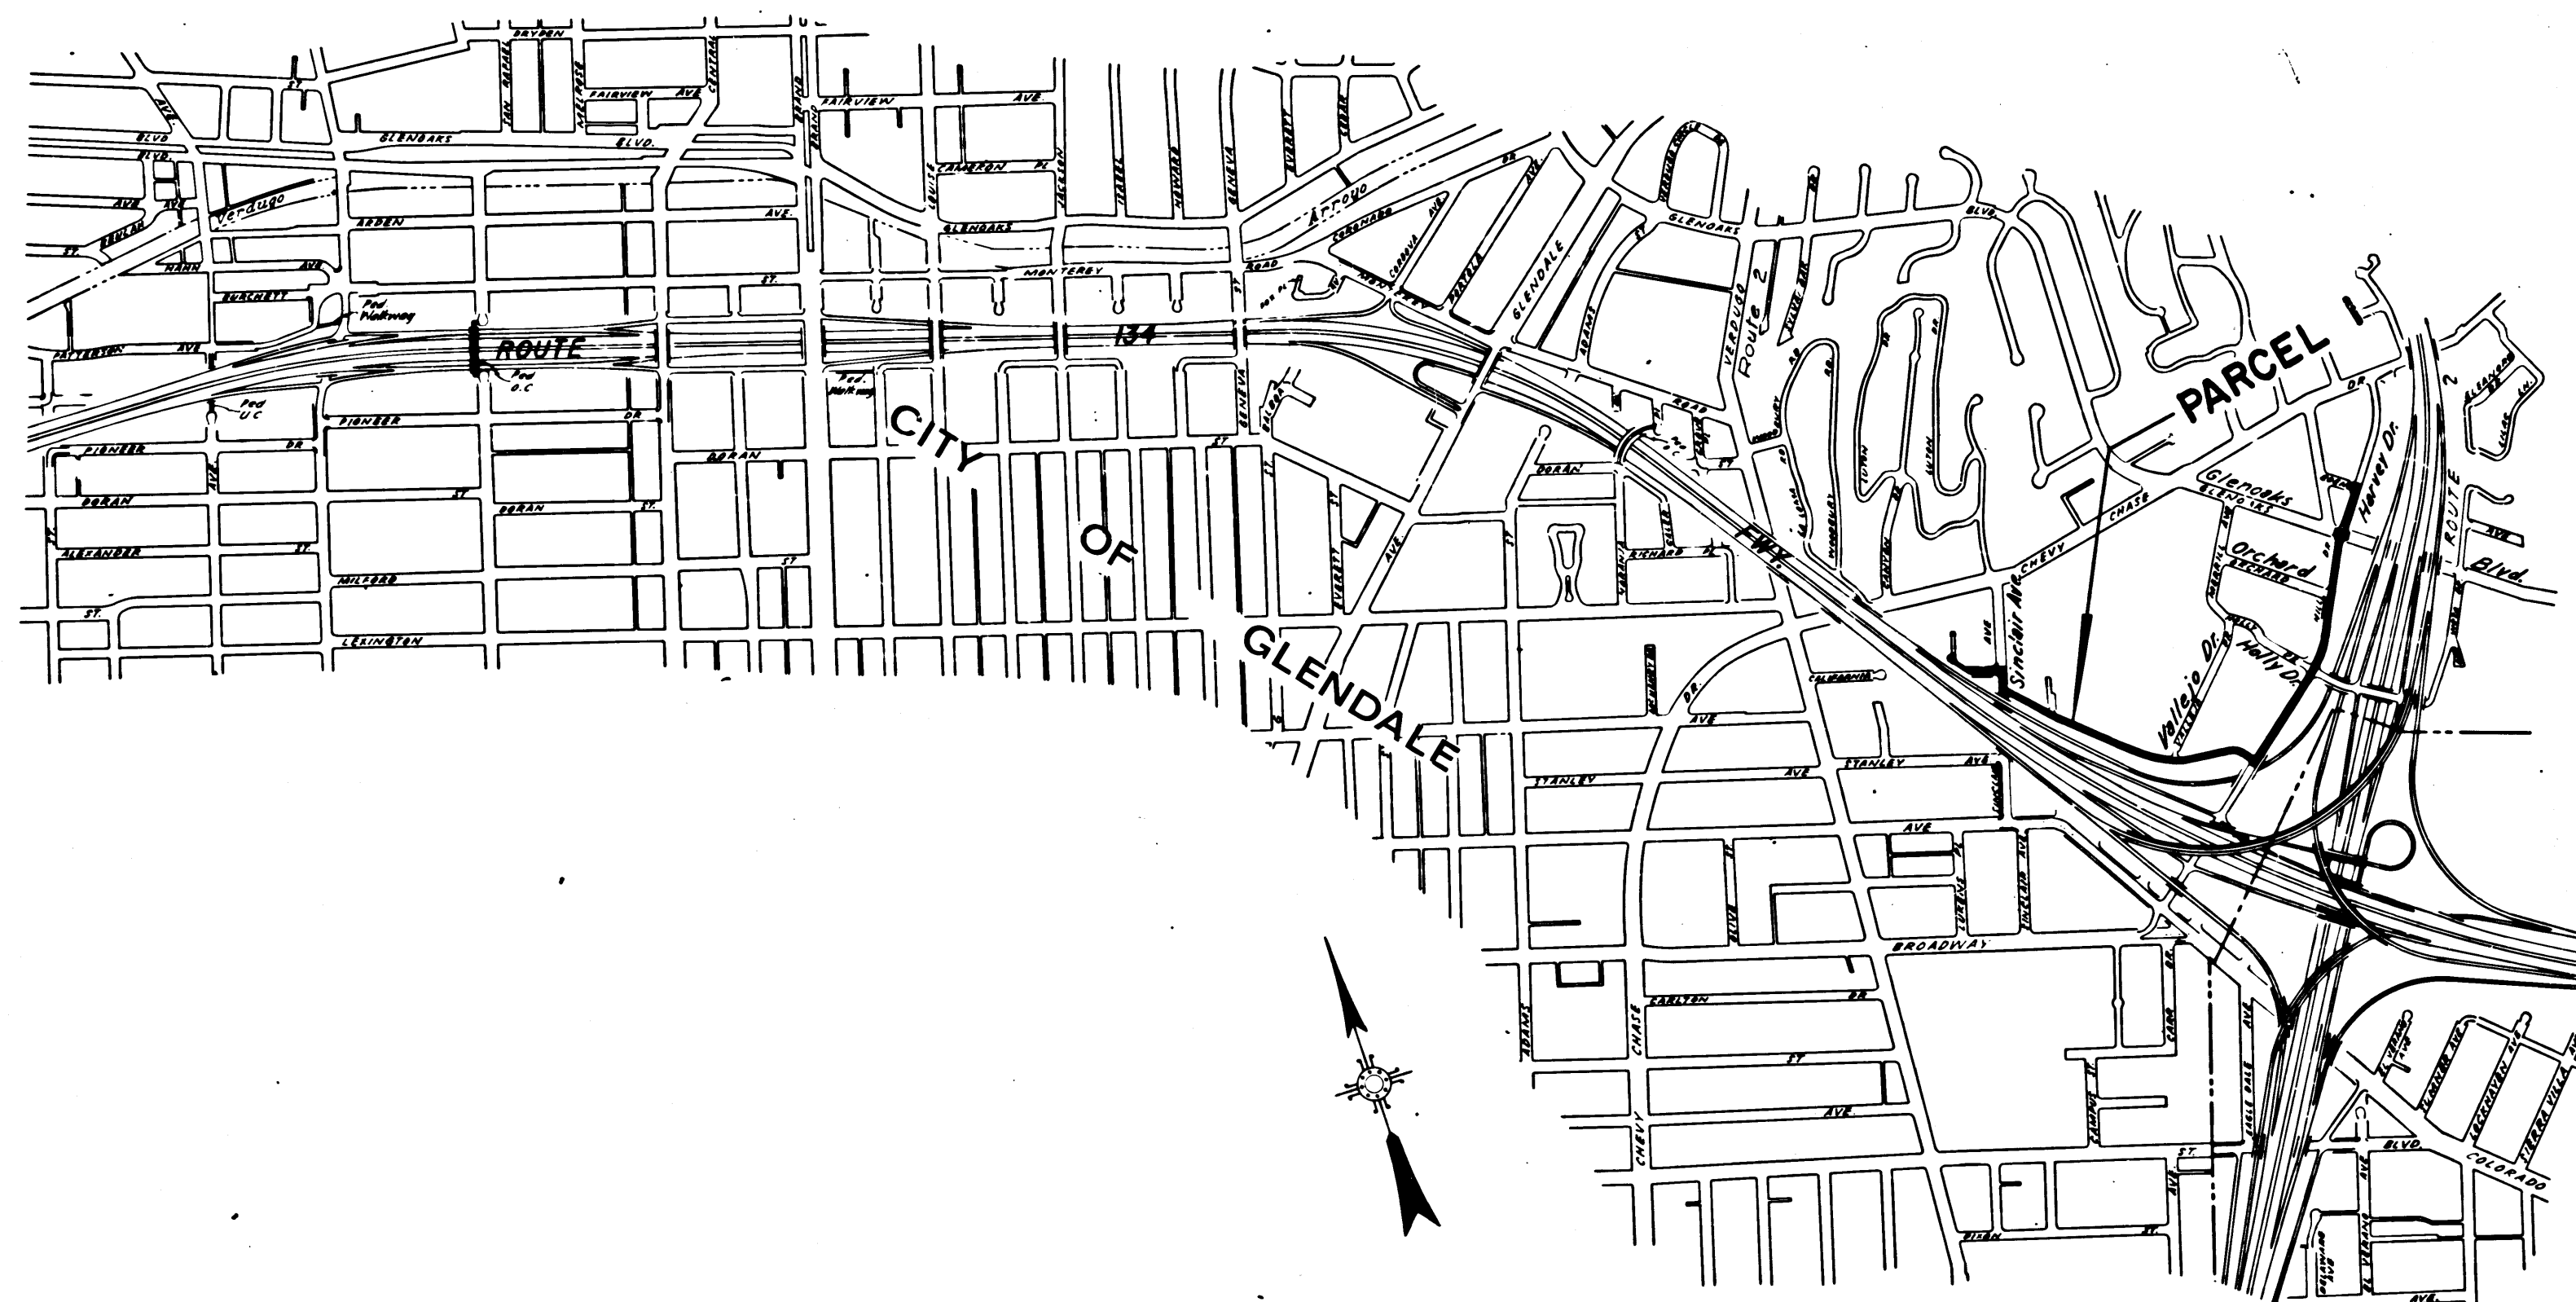

STATE OF CALIFORNIA
TRANSPORTATION AGENCY
DEPARTMENT OF PUBLIC WORKS
DIVISION OF HIGHWAYS

PROPOSED RELINQUISHMENT
SCALE

0 600 1200 1800 2400

AREA TO BE RELINQUISHED SHOWN THUS [Pattern]

ACCESS PROHIBITED [Pattern]

DR'N BY L.W.K.	R/W MAP NO. 1-1164
C'LG BY E.J.P.	REF. MAP NO. 174-18
C'K'D BY G.J.H.	REL-782
REVISED	


COUNTY ENGINEER'S COPY

WATT'S SUBDIVISION M.R. 5-200,201

FILED WITH LOS ANGELES
COUNTY RECORDER, RAY E. LEE
JUN 5 1970

DIST	COUNTY	ROUTE	POST MILES	SHEET NO.	TOTAL SHEETS
07	C.A.	134	8.3-8.9	3	4

R.W. Felt
SENIOR HIGHWAY ENGINEER
May 18, 1970
DATE

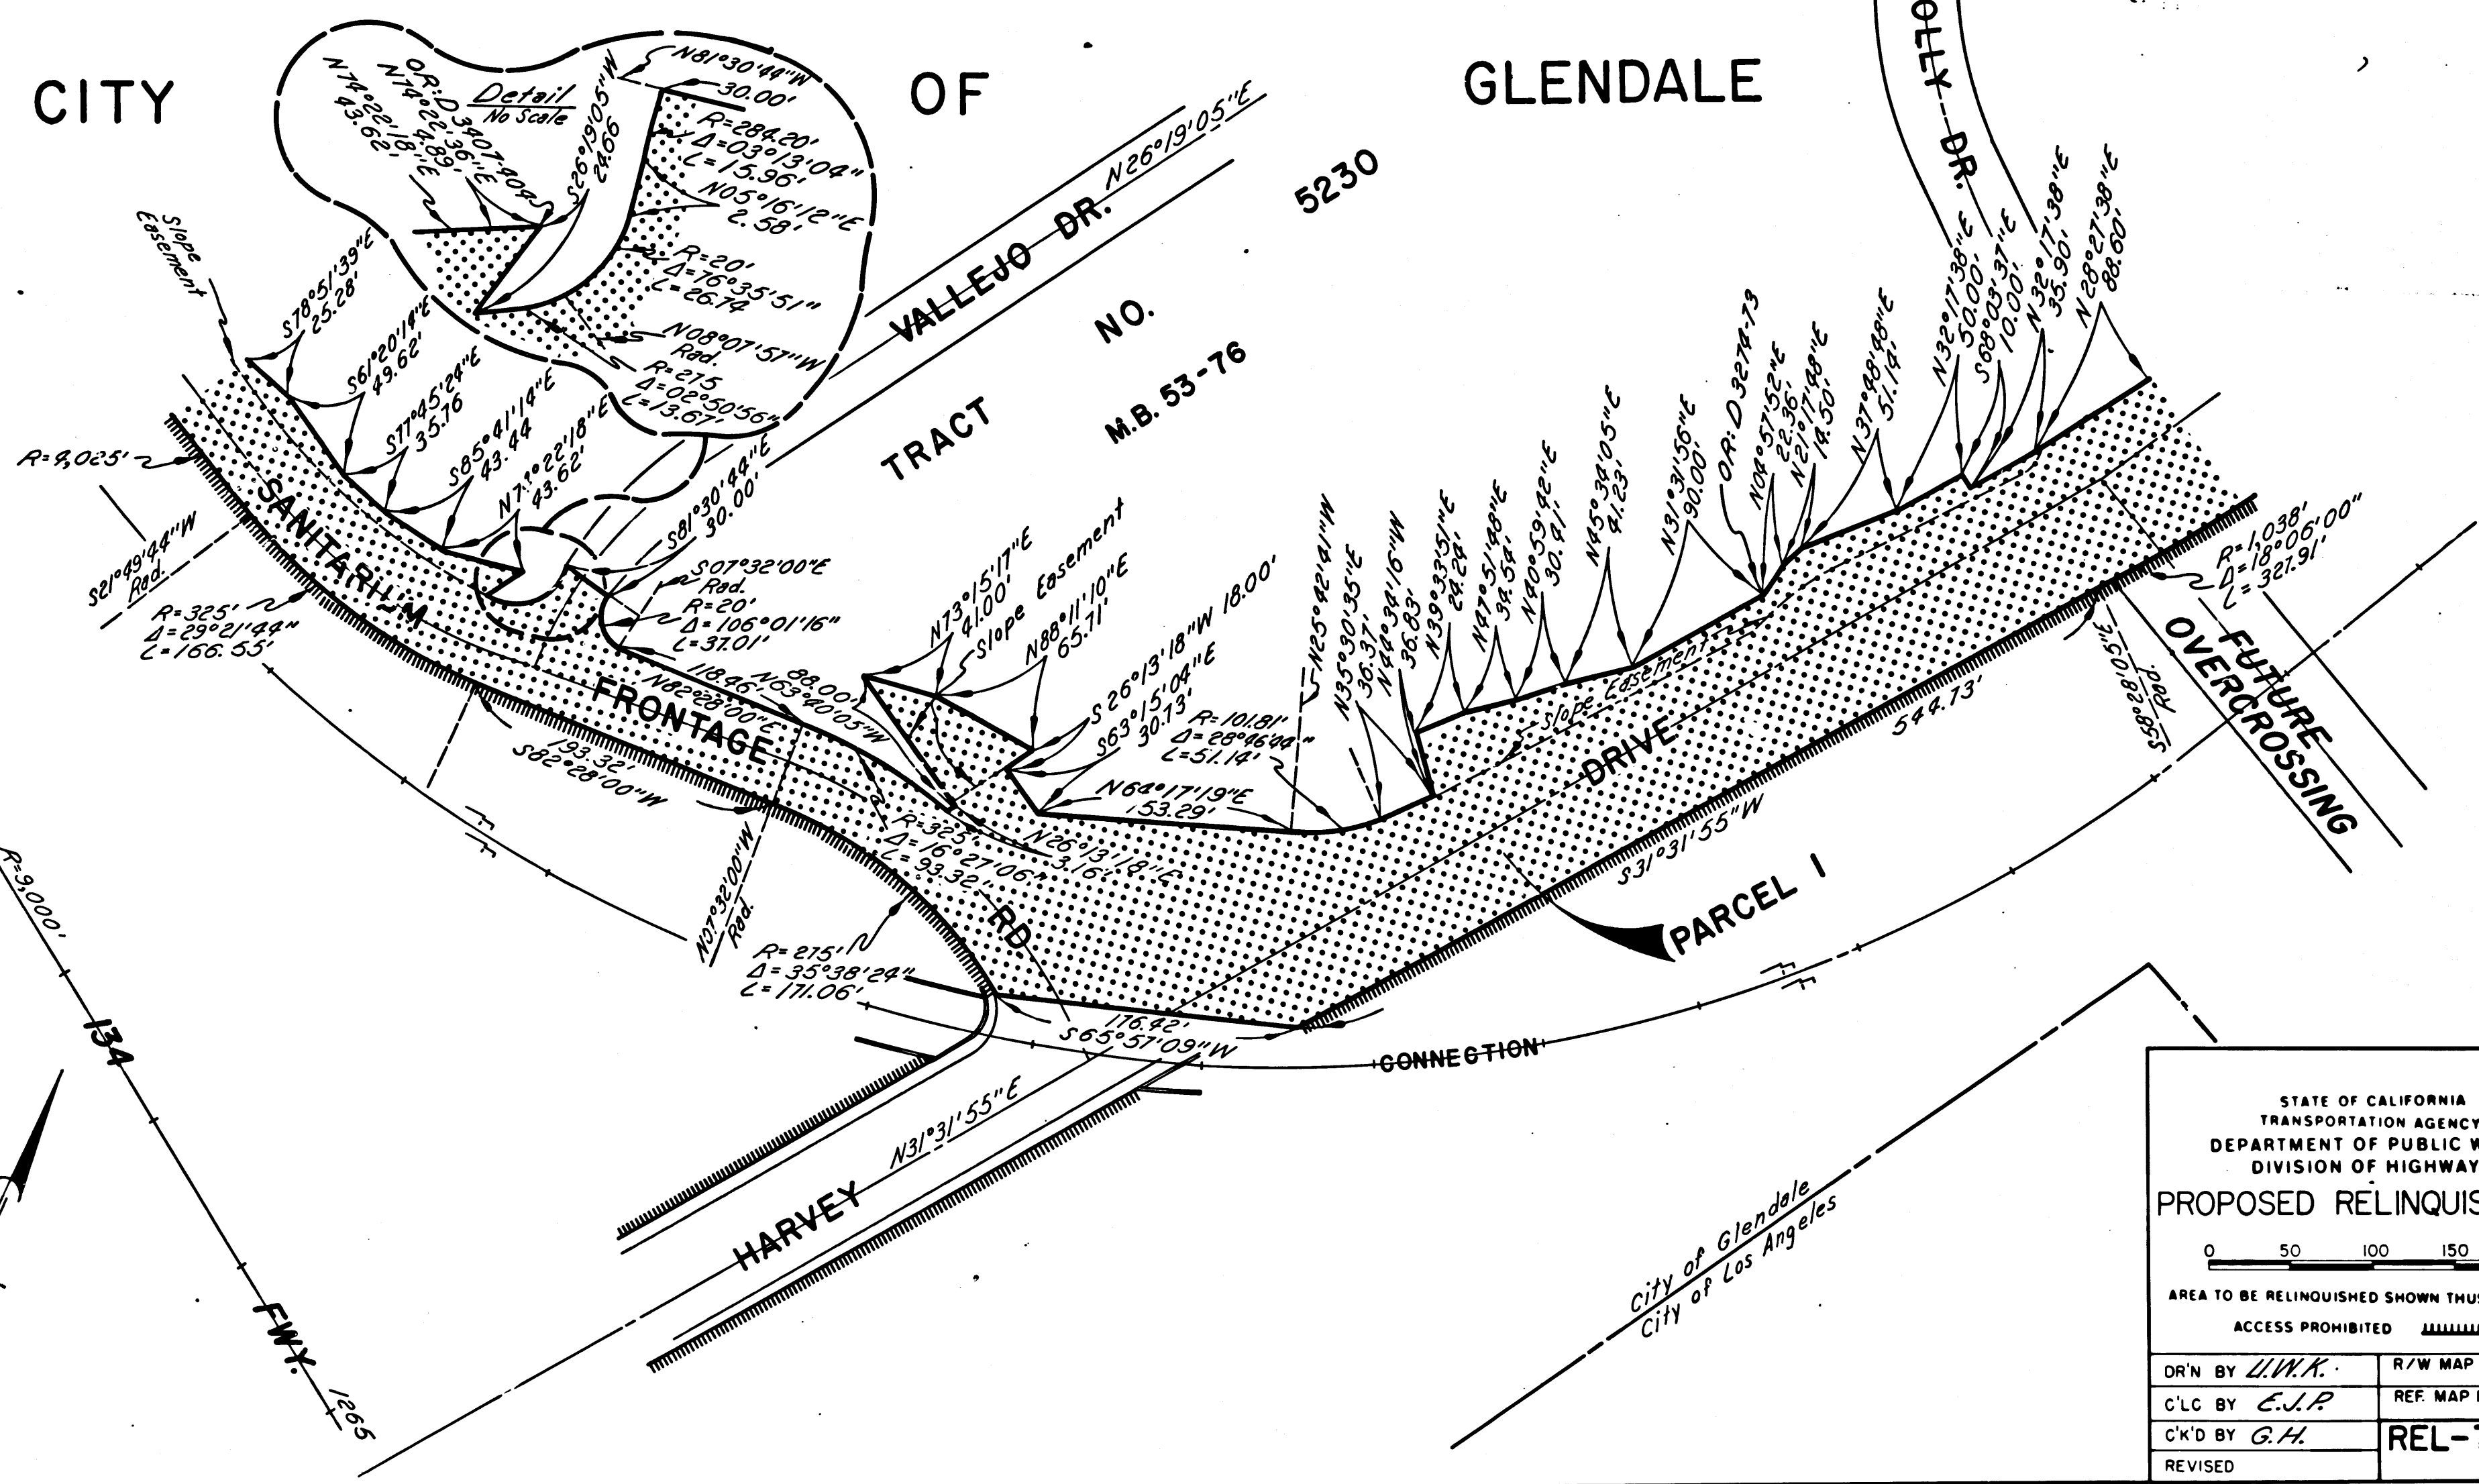

STATE OF CALIFORNIA
TRANSPORTATION AGENCY
DEPARTMENT OF PUBLIC WORKS
DIVISION OF HIGHWAYS

PROPOSED RELINQUISHMENT

0 50 100 150 200

AREA TO BE RELINQUISHED SHOWN THUS

ACCESS PROHIBITED

DR'N BY <i>L.W.K.</i>	R/W MAP NO. <i>F-1154</i>
C/LC BY <i>E.J.P.</i>	REF. MAP NO. <i>179.13</i>
C/K'D BY <i>G.H.</i>	REL-782
REVISED	

COUNTY ENGINEER'S COPY

DIST	COUNTY	ROUTE	POST MILES	SHEET NO.	TOTAL SHEETS
07	L.A.	134	8.3-8.9	4	9

FILED WITH LOS ANGELES
COUNTY RECORDER, RAY E. LEE
JUN 5 1970

R.W. Felt
SENIOR HIGHWAY ENGINEER
May 18, 1970
DATE

CITY OF GLENDALE

NO. 5106

TRACT

M.B. 57-30

