

DIST	COUNTY	ROUTE	POST MILES	SHEET NO.	TOTAL SHEETS
07	LA	91	12.04-14.54	1	10

A. L. Hamelbach
DEPUTY DISTRICT ENGINEER
November 17, 1970
DATE

1899

FILED
AT REQUEST OF
DEPT. OF PUBLIC WORKS
JAN. 21, 1971
91 MAP
PAST 11AM


IN BOOK 9

AT PAGE 30
OF STATE HIGHWAY MAPS
LOS ANGELES COUNTY, CALIF.

BY *J. L. Henry*
FRES

STATE OF CALIFORNIA
TRANSPORTATION AGENCY
DEPARTMENT OF PUBLIC WORKS
DIVISION OF HIGHWAYS

RIGHT OF WAY MAPS OF
STATE HIGHWAY
In the Cities of Long Beach and Bellflower,
between Atlantic Ave. and Lakewood Blvd. (Rte. 19)

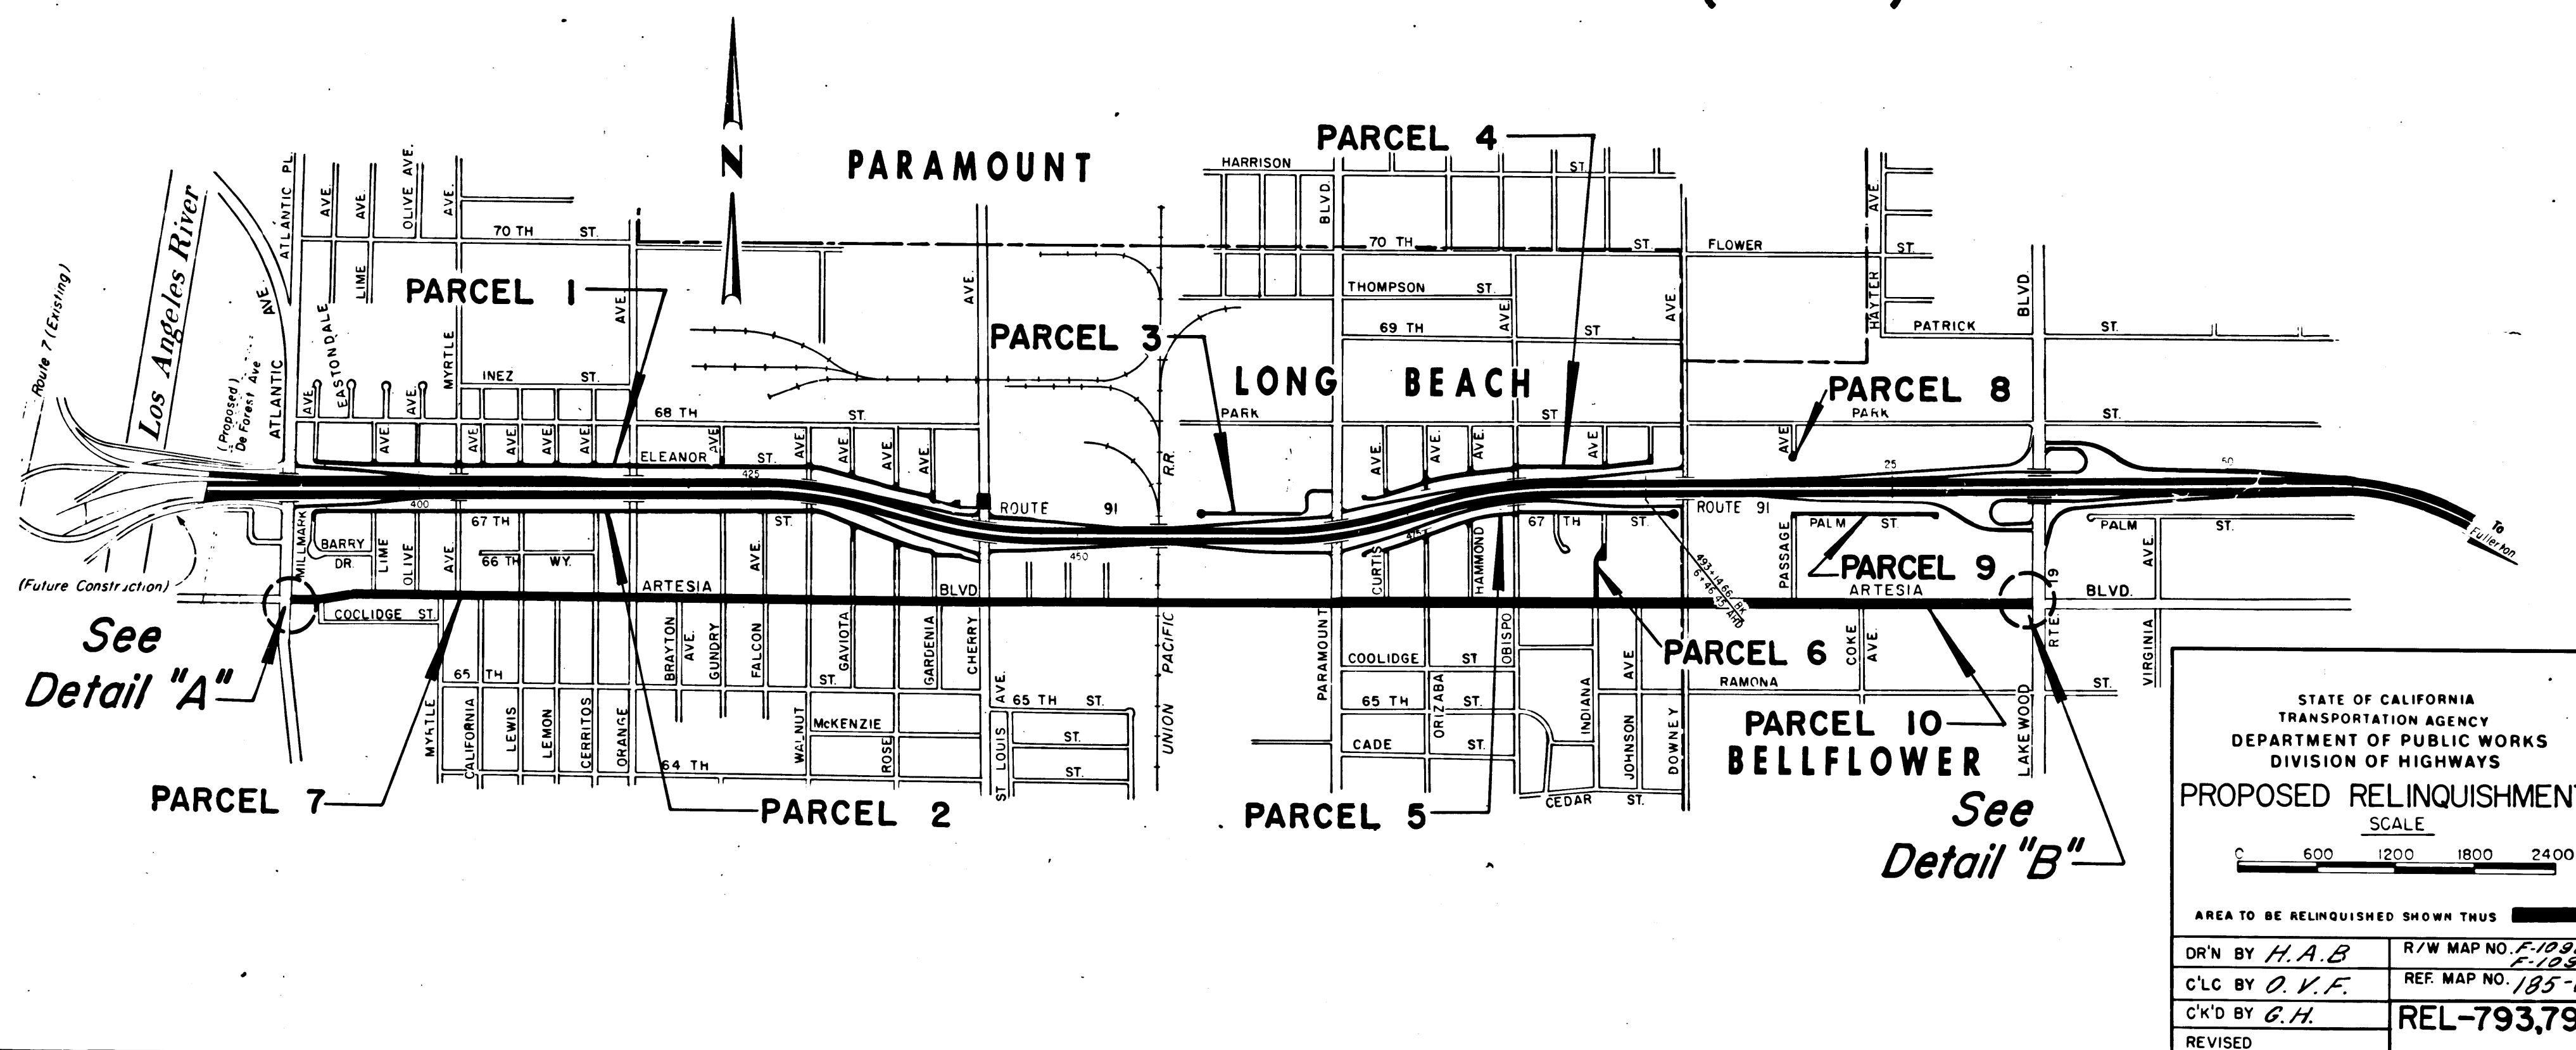

DIST	COUNTY	ROUTE	POST MILES	SHEET NO.	TOTAL SHEETS
07	LA	91	12.04-14.54	2	10


FILED WITH LOS ANGELES
COUNTY RECORDER

JAN 21 71
SENIOR HIGHWAY ENGINEER
November 17, 1970
DATE

CITY OF LONG BEACH

TRACT NO. 13040

M.B. 257 - 25

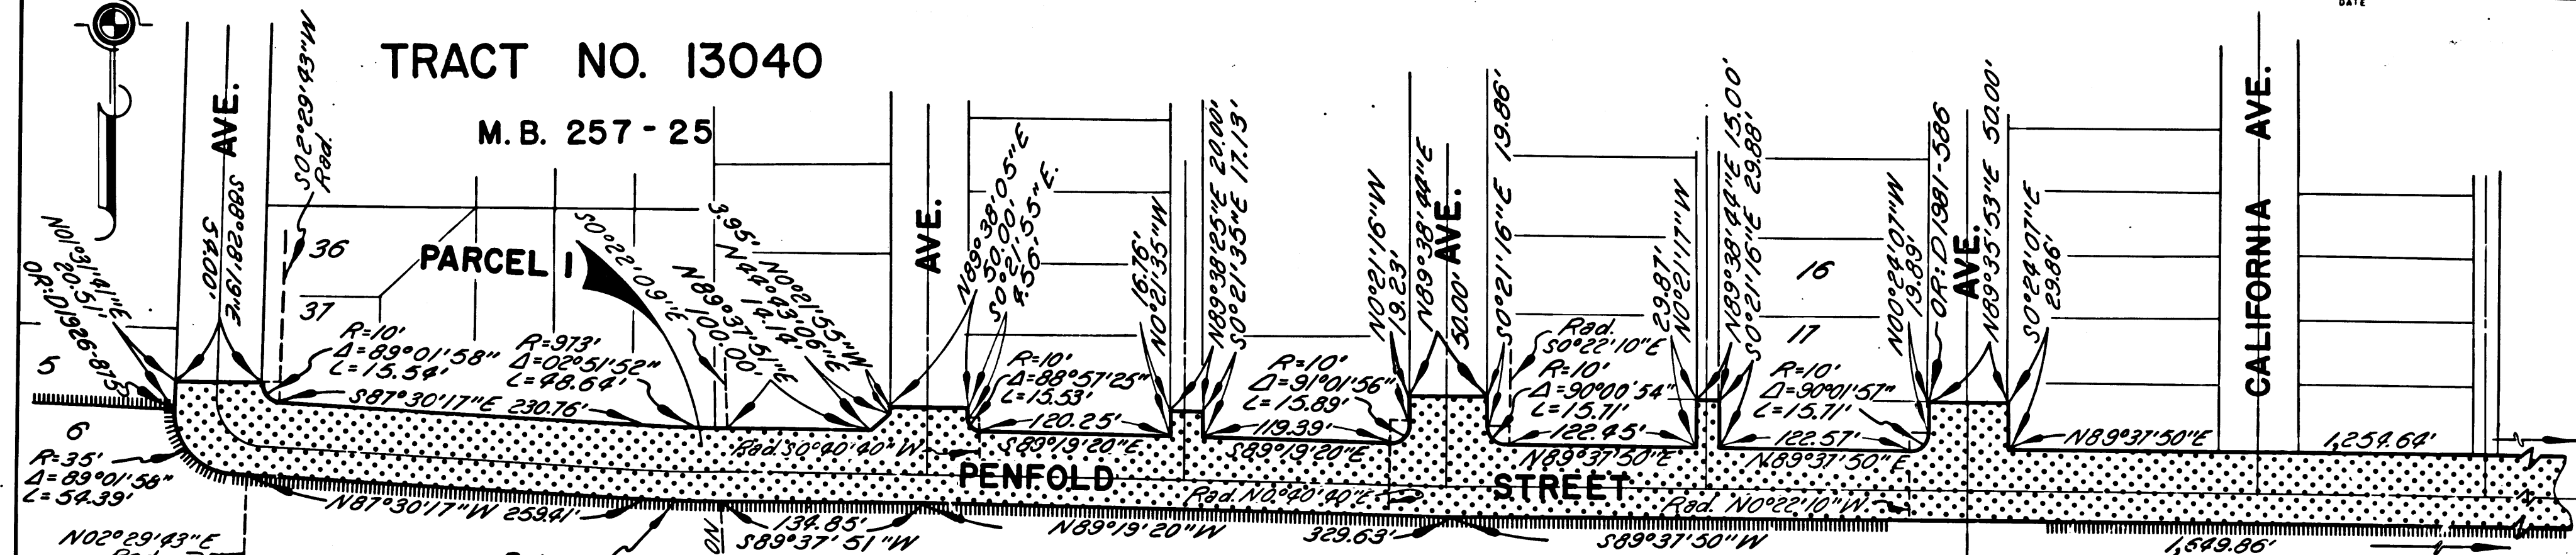


ROUTE 395

N89°30'47"E 91

400

FWY. 405

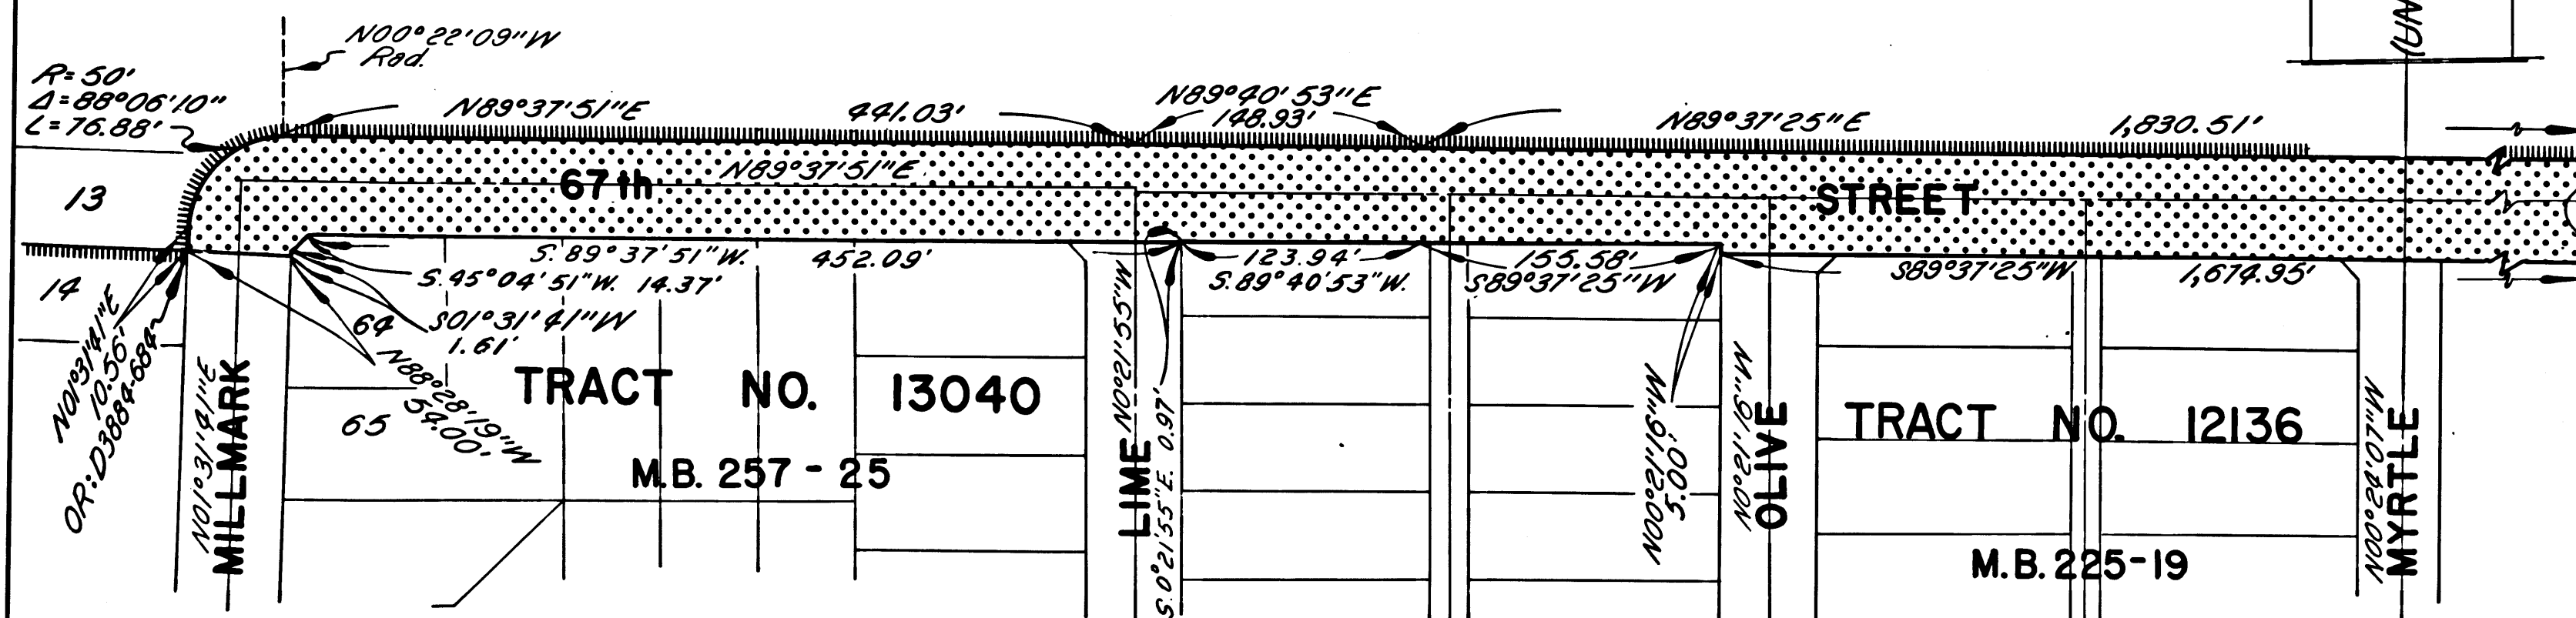

PARCEL 2

STATE OF CALIFORNIA
TRANSPORTATION AGENCY
DEPARTMENT OF PUBLIC WORKS
DIVISION OF HIGHWAYS

PROPOSED RELINQUISHMENT

0 50 100 150 200

AREA TO BE RELINQUISHED SHOWN THUS [Pattern]


ACCESS PROHIBITED [Pattern]

DR'N BY L.W.K.	R/W MAP NO. F1092
C'LC BY O.V.F.	REF. MAP NO. 185-6
C'D BY G.H.	REL-793,794
REVISED	

DIST	COUNTY	ROUTE	POST MILES	SHEET NO.	TOTAL SHEETS
07	LA	91	12.041454	3	10

FILED WITH LOS ANGELES COUNTY RECORDER.


DATE November 17, 1970
SENIOR HIGHWAY ENGINEER

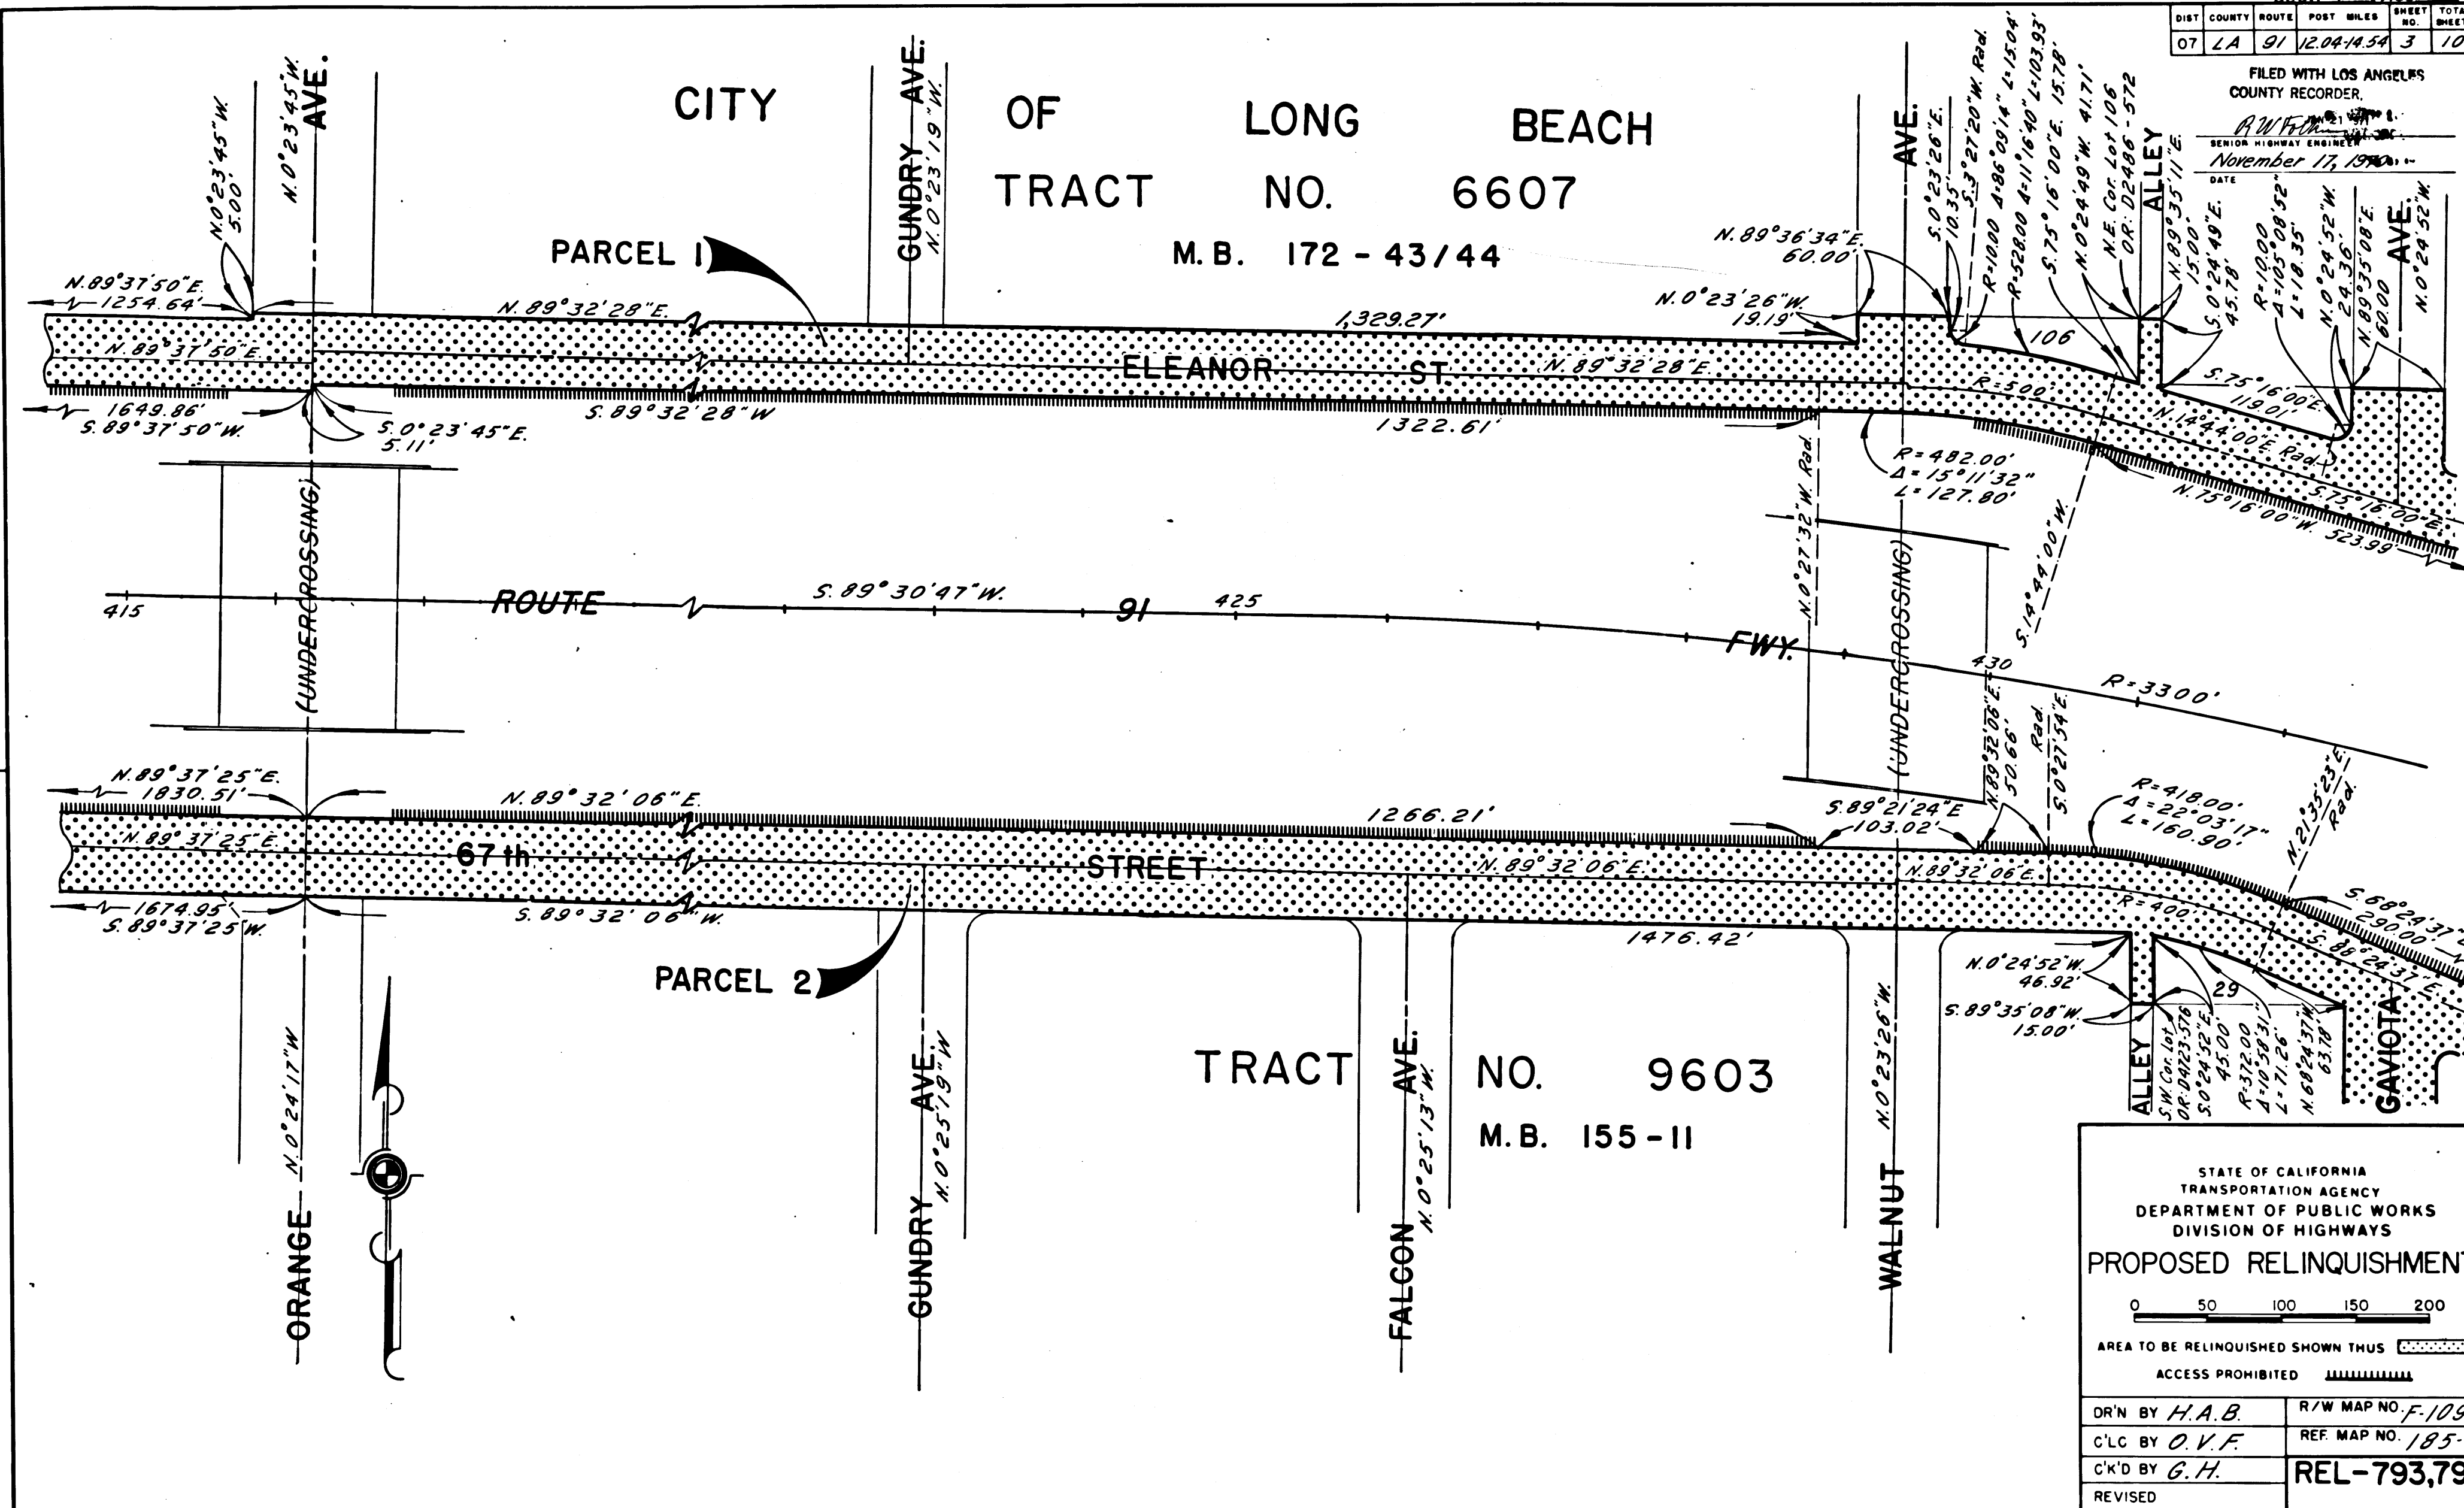

DIST	COUNTY	ROUTE	POST MILES	SHEET NO.	TOTAL SHEETS
07	LA	91	1204-1434	4	10

FILED WITH LOS ANGELES COUNTY RECORDER,

NOV 21 1971
 SENIOR HIGHWAY ENGINEER
 November 17, 1970
 DATE

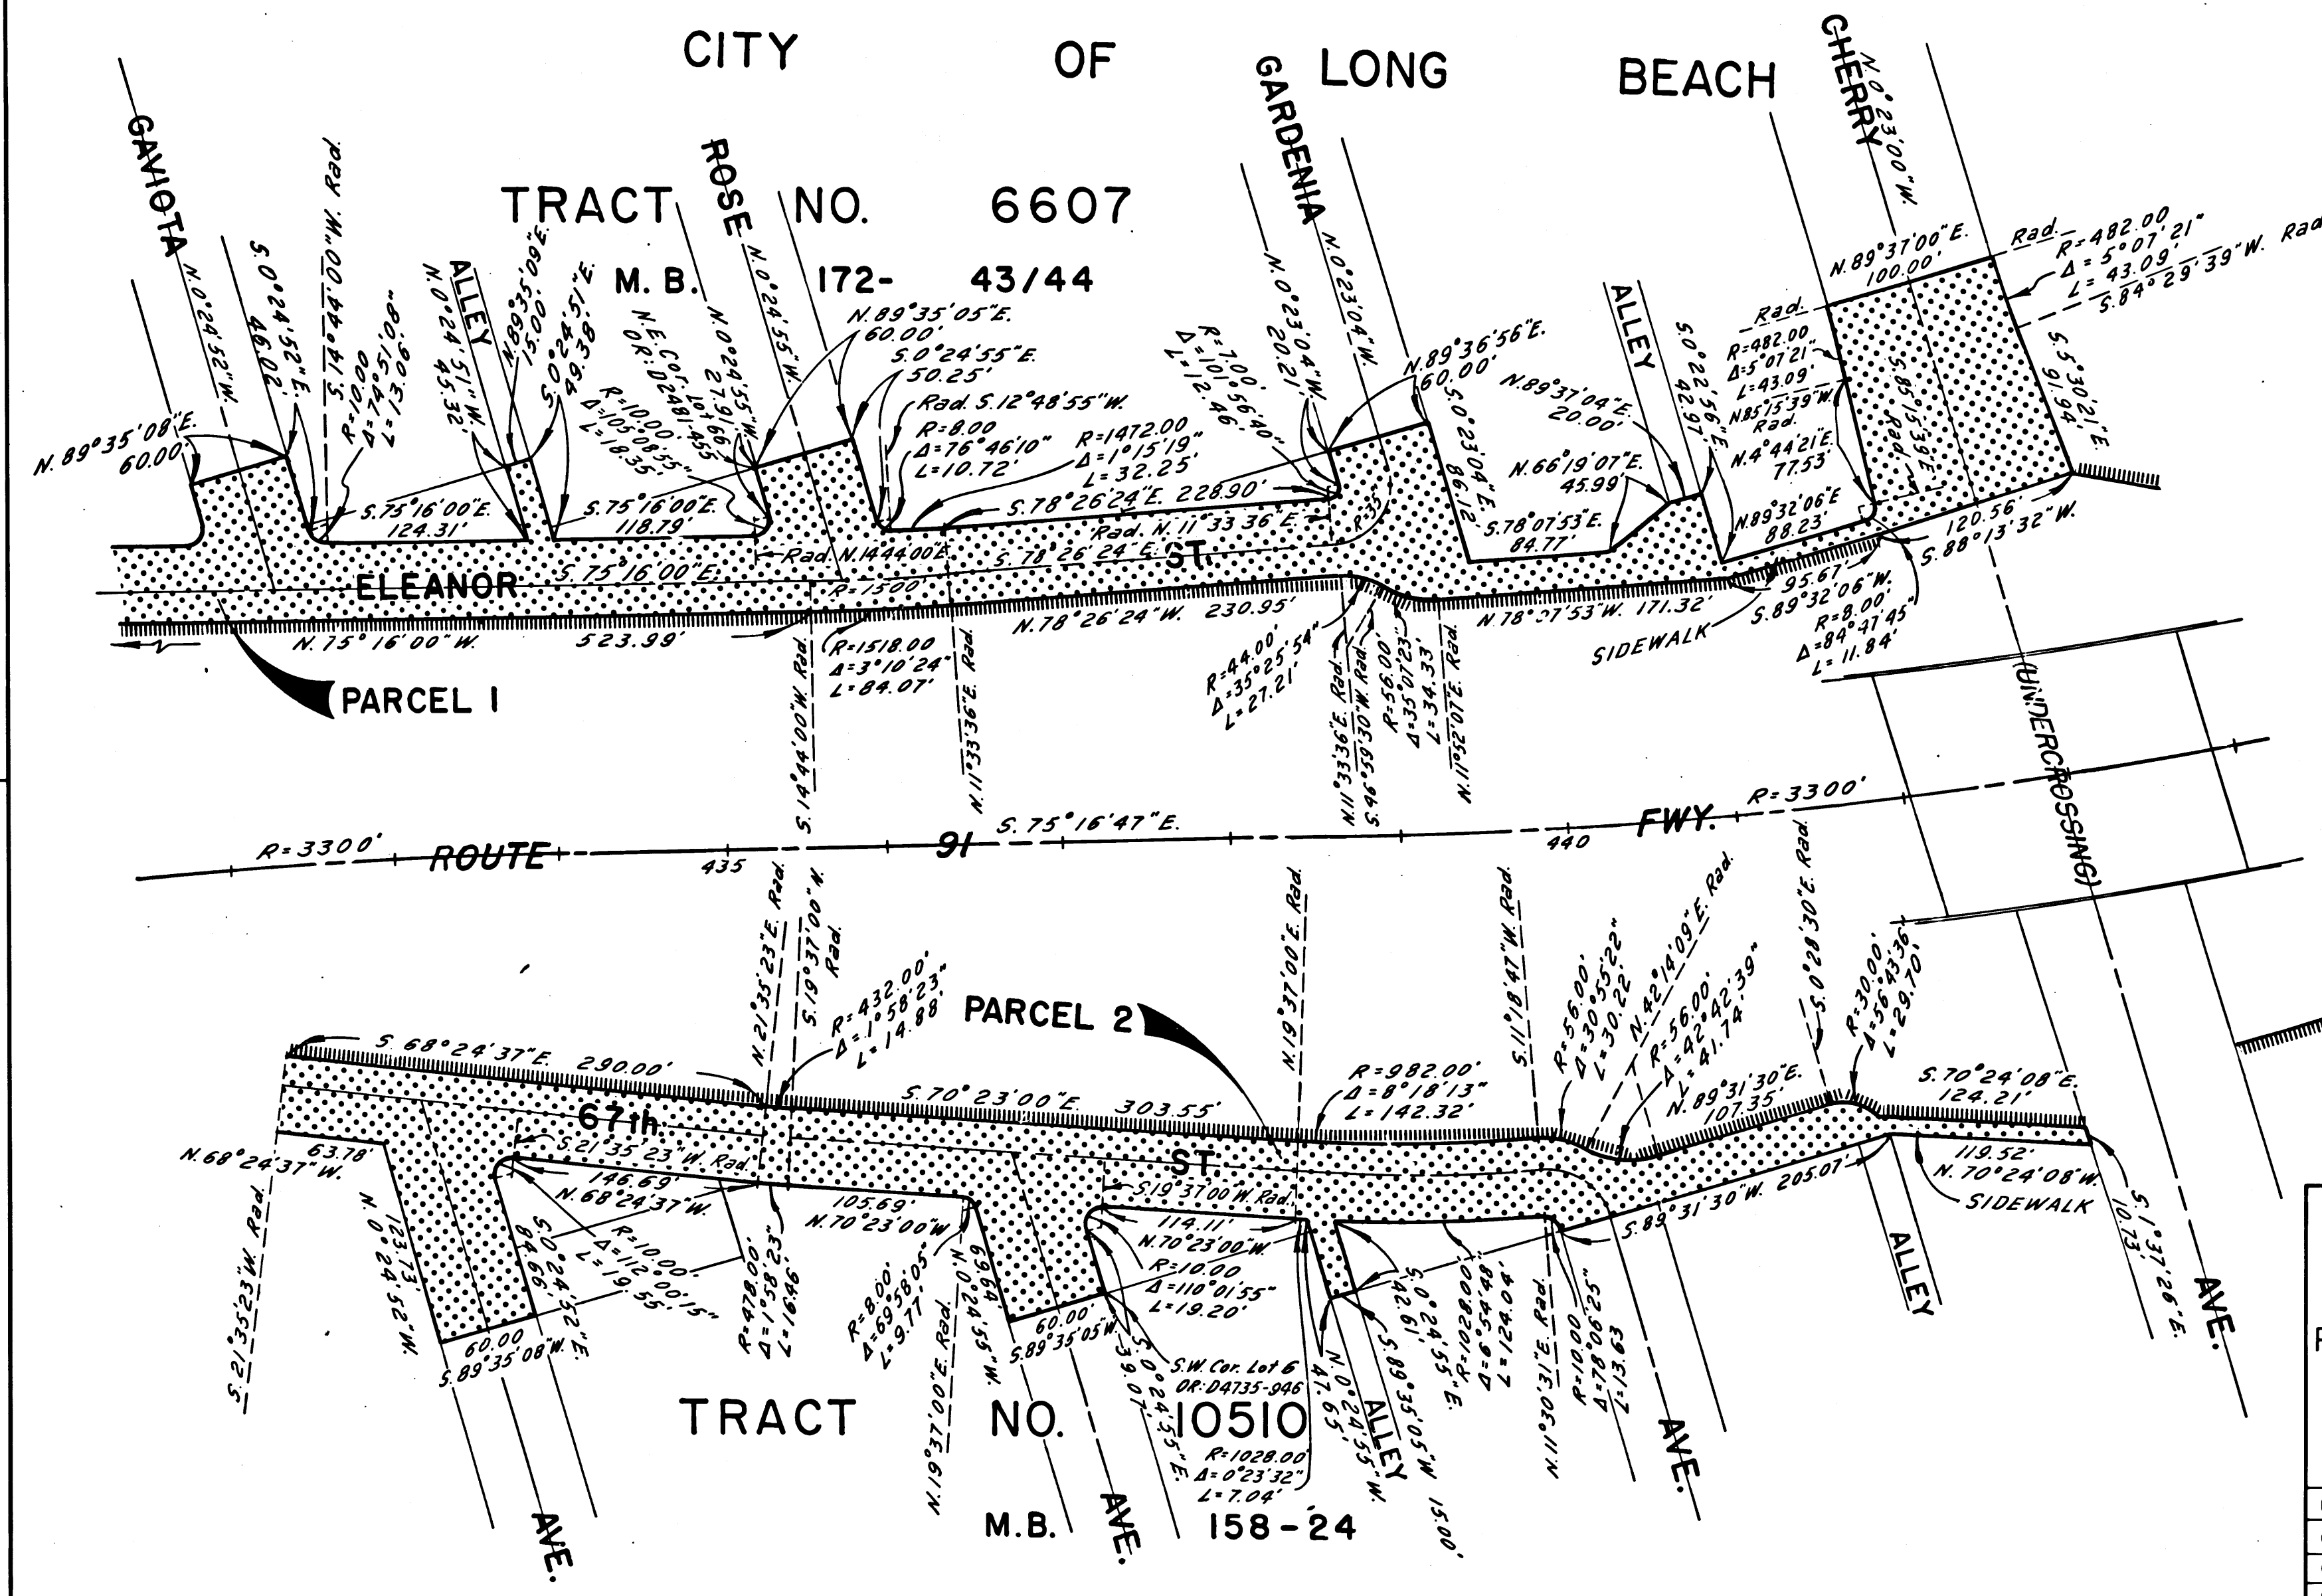

STATE OF CALIFORNIA
 TRANSPORTATION AGENCY
 DEPARTMENT OF PUBLIC WORKS
 DIVISION OF HIGHWAYS

PROPOSED RELINQUISHMENT

0 50 100 150 200

AREA TO BE RELINQUISHED SHOWN THUS [Pattern]

ACCESS PROHIBITED [Pattern]

DR'N BY H.A.B.	R/W MAP NO. F.1092
C/LC BY O.V.F.	REF. MAP NO. 185-6
C/K'D BY G.H.	REL-793,794
REVISED	

CITY OF LONG BEACH


ALGIN TRACT M.B. 16-193

BOOK 9 PAGE 34

DIST	COUNTY	ROUTE	POST MILES	SHEET NO.	TOTAL SHEETS
07	LA	91	12.04-14.54	5	10

FILED WITH LOS ANGELES
COUNTY RECORDER

R.W. FRA... JAN 21 1971
SENIOR HIGHWAY ENGINEER
November 17, 1970
DATE

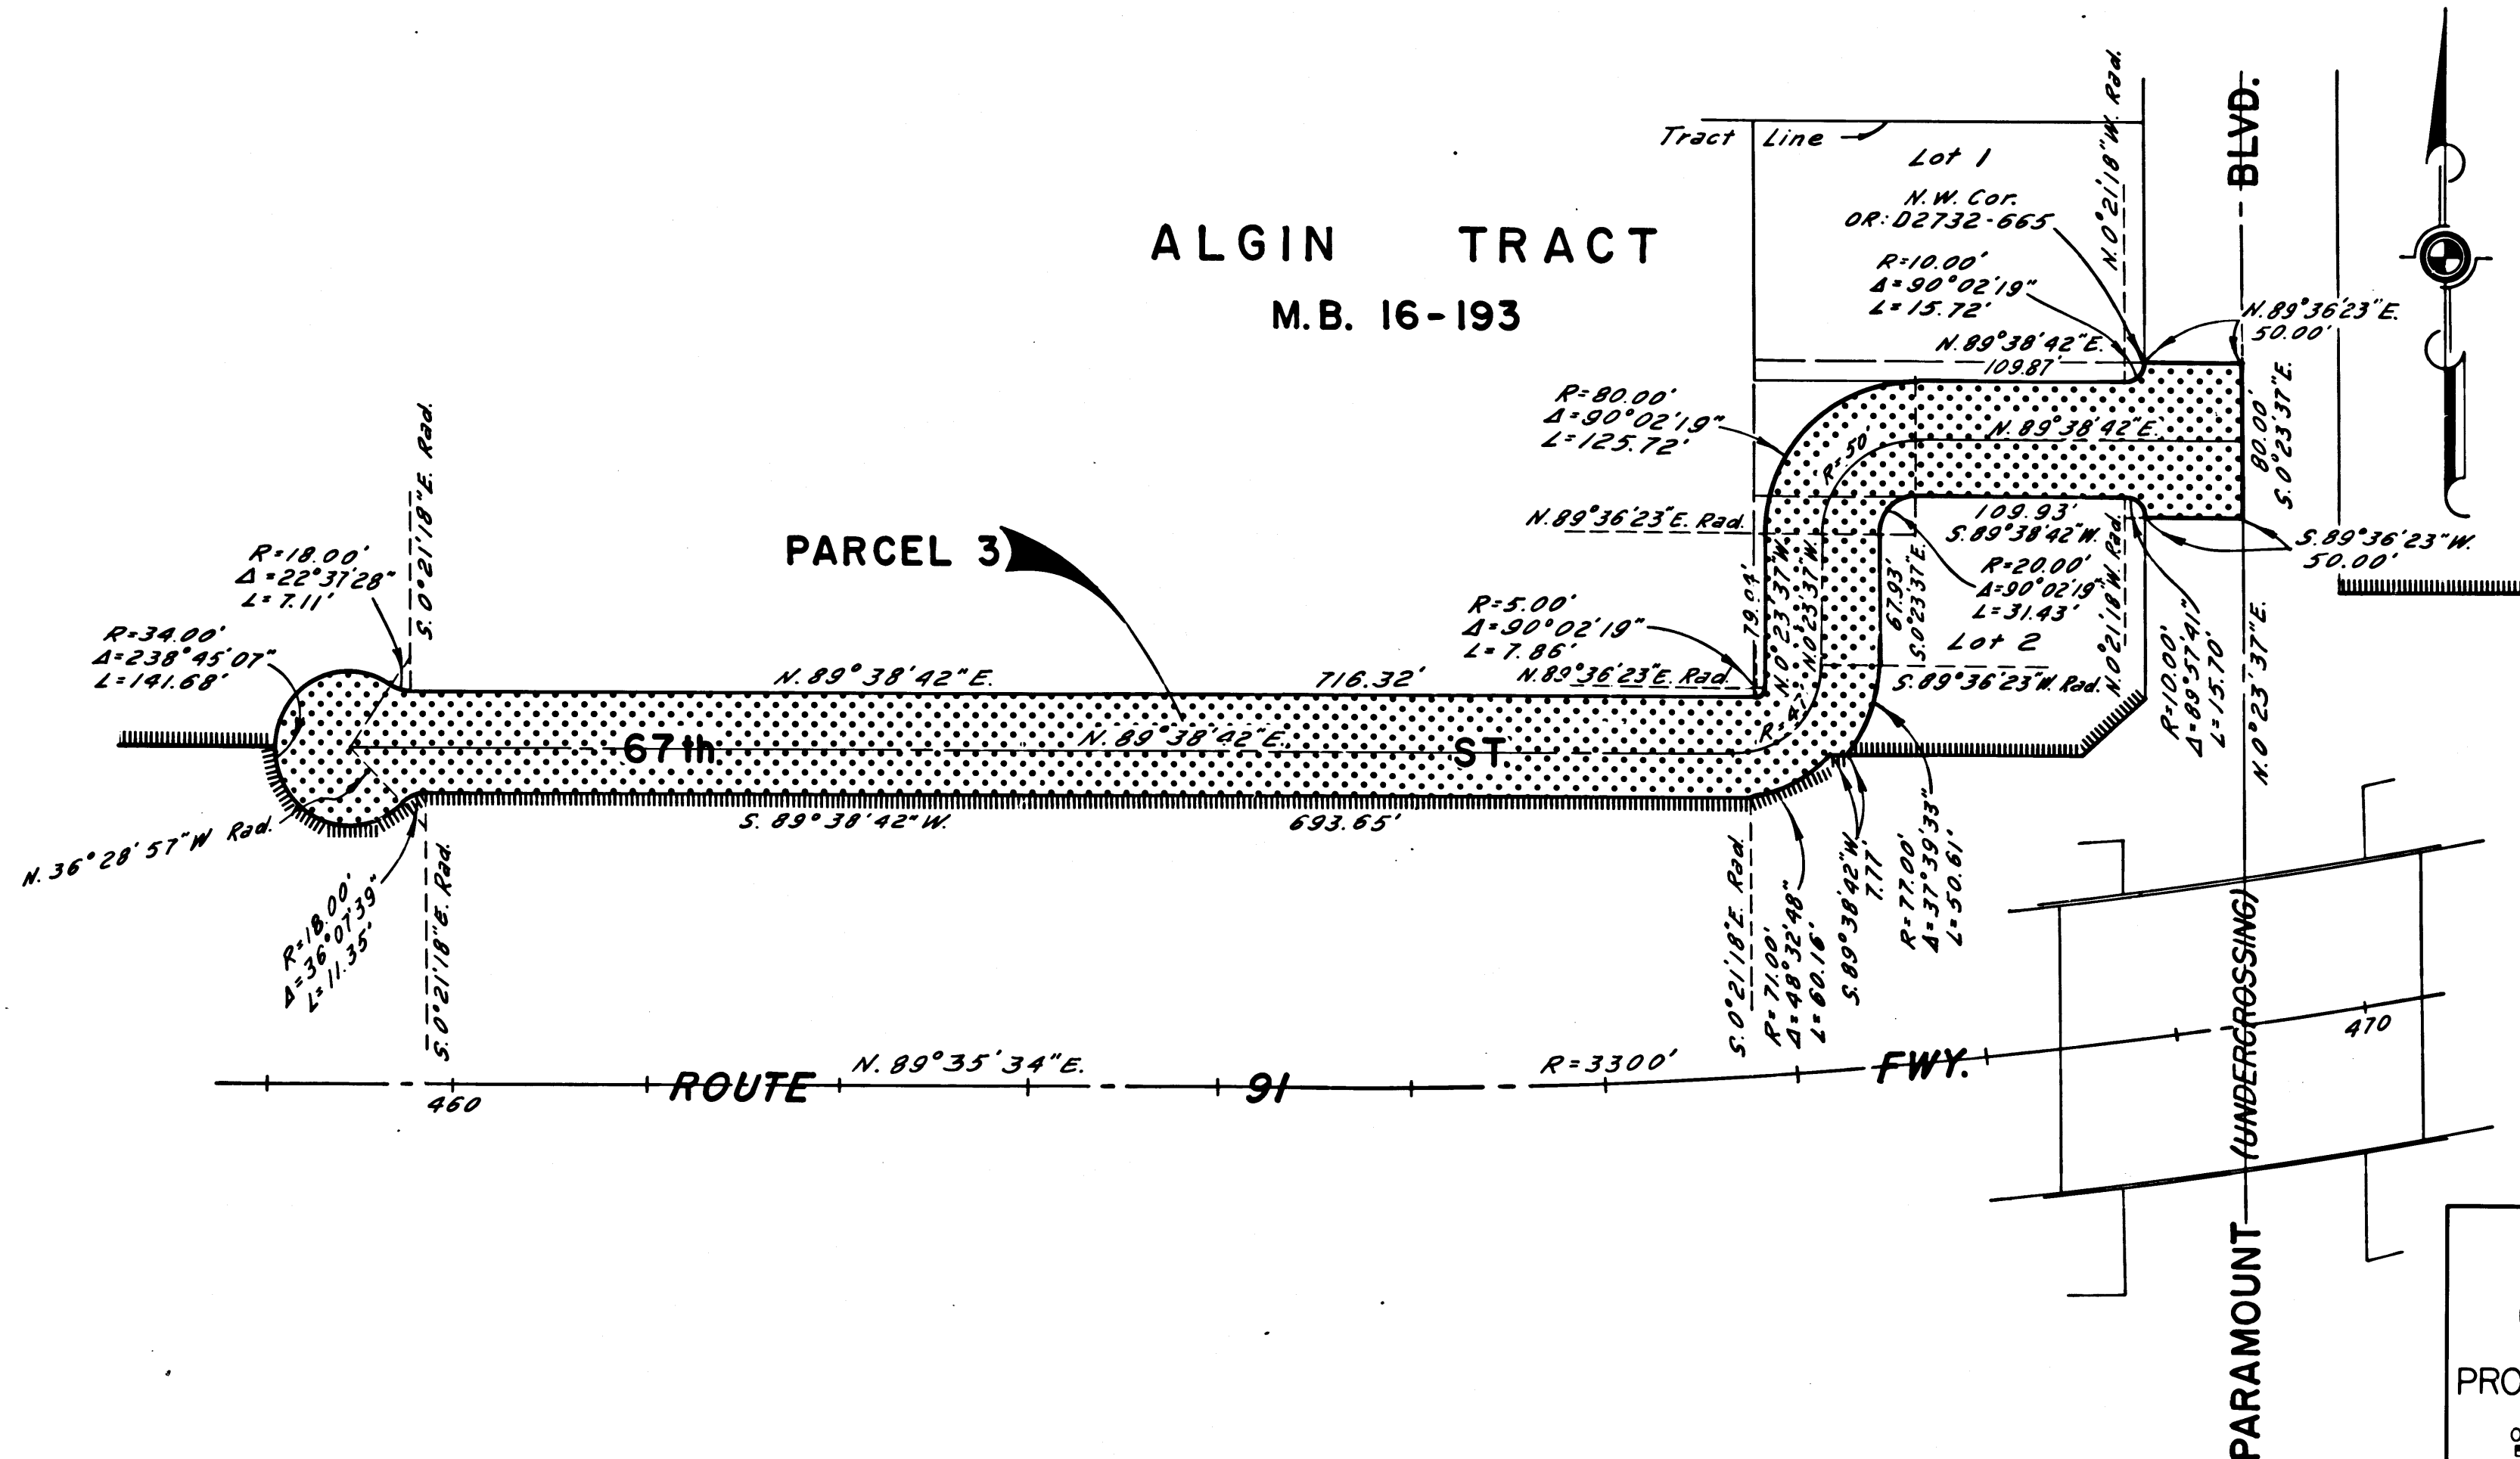

STATE OF CALIFORNIA
TRANSPORTATION AGENCY
DEPARTMENT OF PUBLIC WORKS
DIVISION OF HIGHWAYS

PROPOSED RELINQUISHMENT

0 50 100 150 200

AREA TO BE RELINQUISHED SHOWN THUS

ACCESS PROHIBITED

DR'N BY H.A.B.	R/W MAP NO F.1093
C'LC BY O.V.F.	REF. MAP NO. 185-6
C'K'D BY G.H.	REL-793,794
REVISED	

COUNTY ENGINEER'S COPY

9/34

DIST	COUNTY	ROUTE	POST MILES	SHEET NO.	TOTAL SHEETS
07	LA	91	12.04-14.54	6	10


FILED WITH LOS ANGELES
COUNTY RECORDER
JAN 21 1971

DATE
November 17, 1970
SENIOR HIGHWAY ENGINEER

CITY OF LONG BEACH

TRACT NO. 7420

M.B. 78 - 47/48

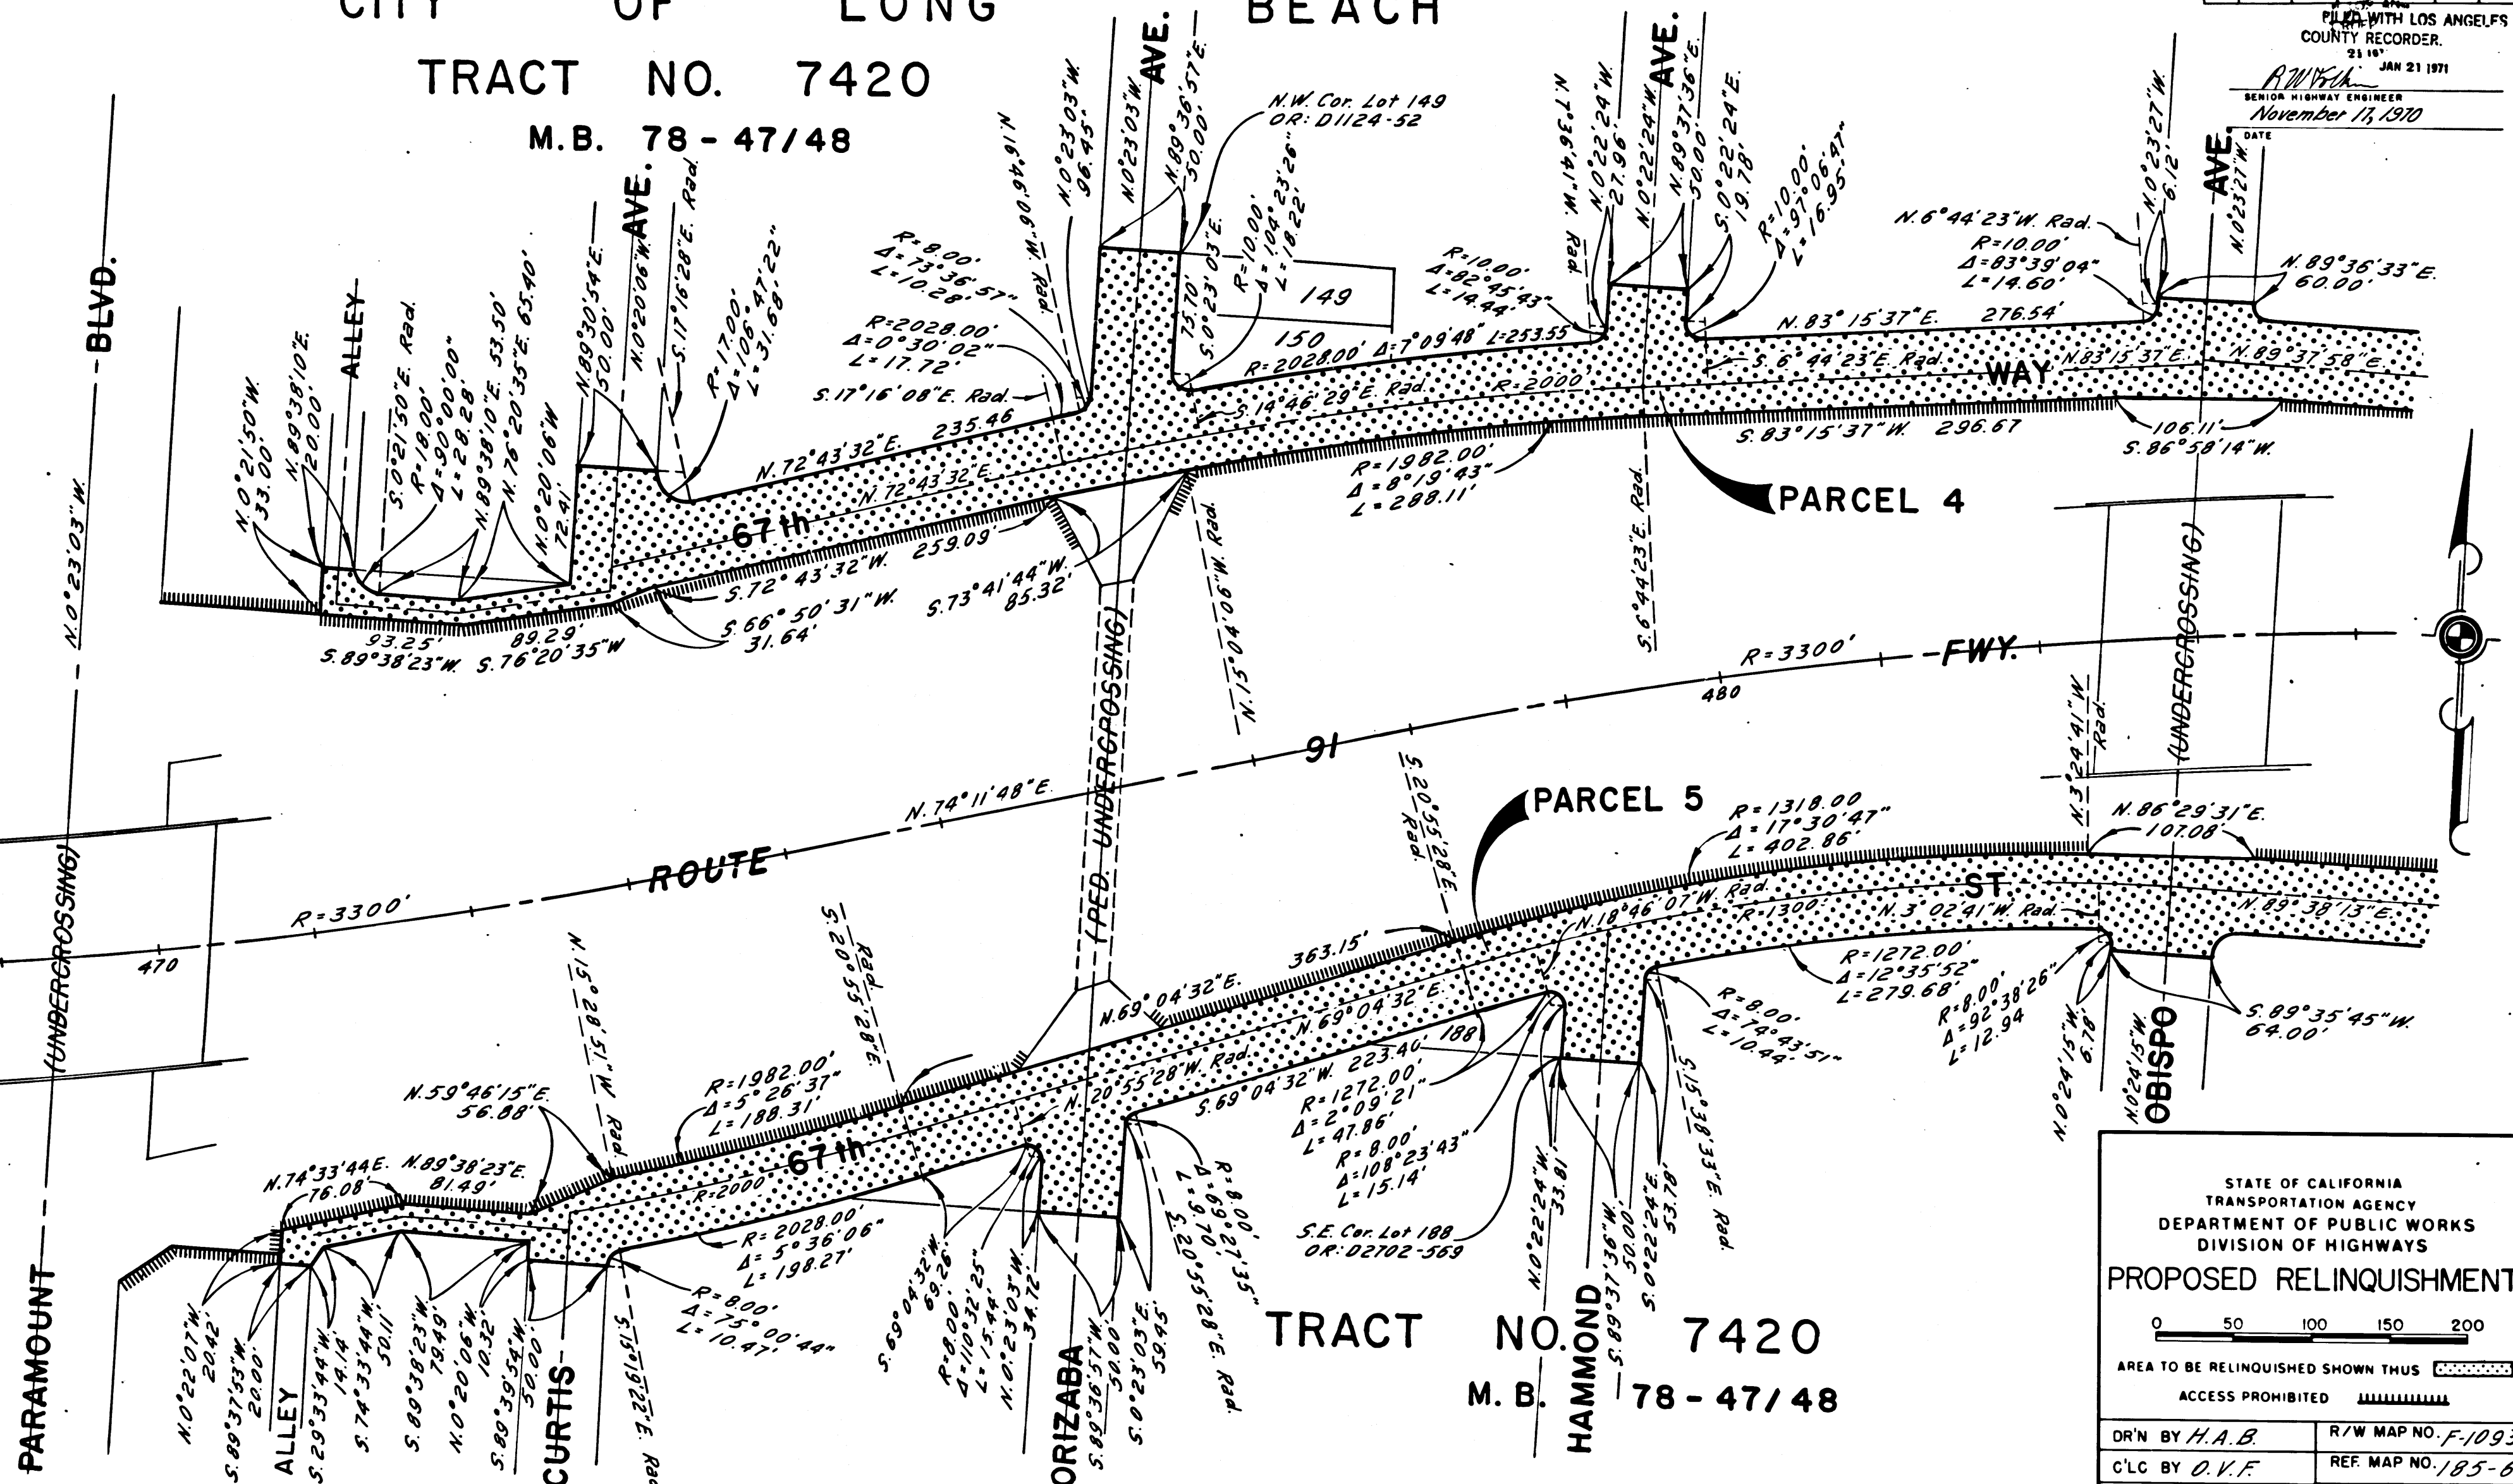

STATE OF CALIFORNIA
TRANSPORTATION AGENCY
DEPARTMENT OF PUBLIC WORKS
DIVISION OF HIGHWAYS

PROPOSED RELINQUISHMENT

0 50 100 150 200

AREA TO BE RELINQUISHED SHOWN THUS

ACCESS PROHIBITED

DR'N BY H.A.B. R/W MAP NO. F-1093

C/LC BY D.V.F. REF MAP NO. 185-6

C/K'D BY G.H. REL-793,794

REVISED

DIST	COUNTY	ROUTE	POST MILES	SHEET NO.	TOTAL SHEETS
07	LA	91	12.04-14.34	7	10

FILED WITH LOS ANGELES COUNTY RECORDER

JAN 21 1971


SENIOR HIGHWAY ENGINEER
November 17, 1970

DATE

TRACT NO. 18899
M.B. 534- 48/30

Most N'y Pt.
OP: D3472-789

CITY OF LONG BEACH
CITY OF BELLFLOWER
(UNDERCROSSING)

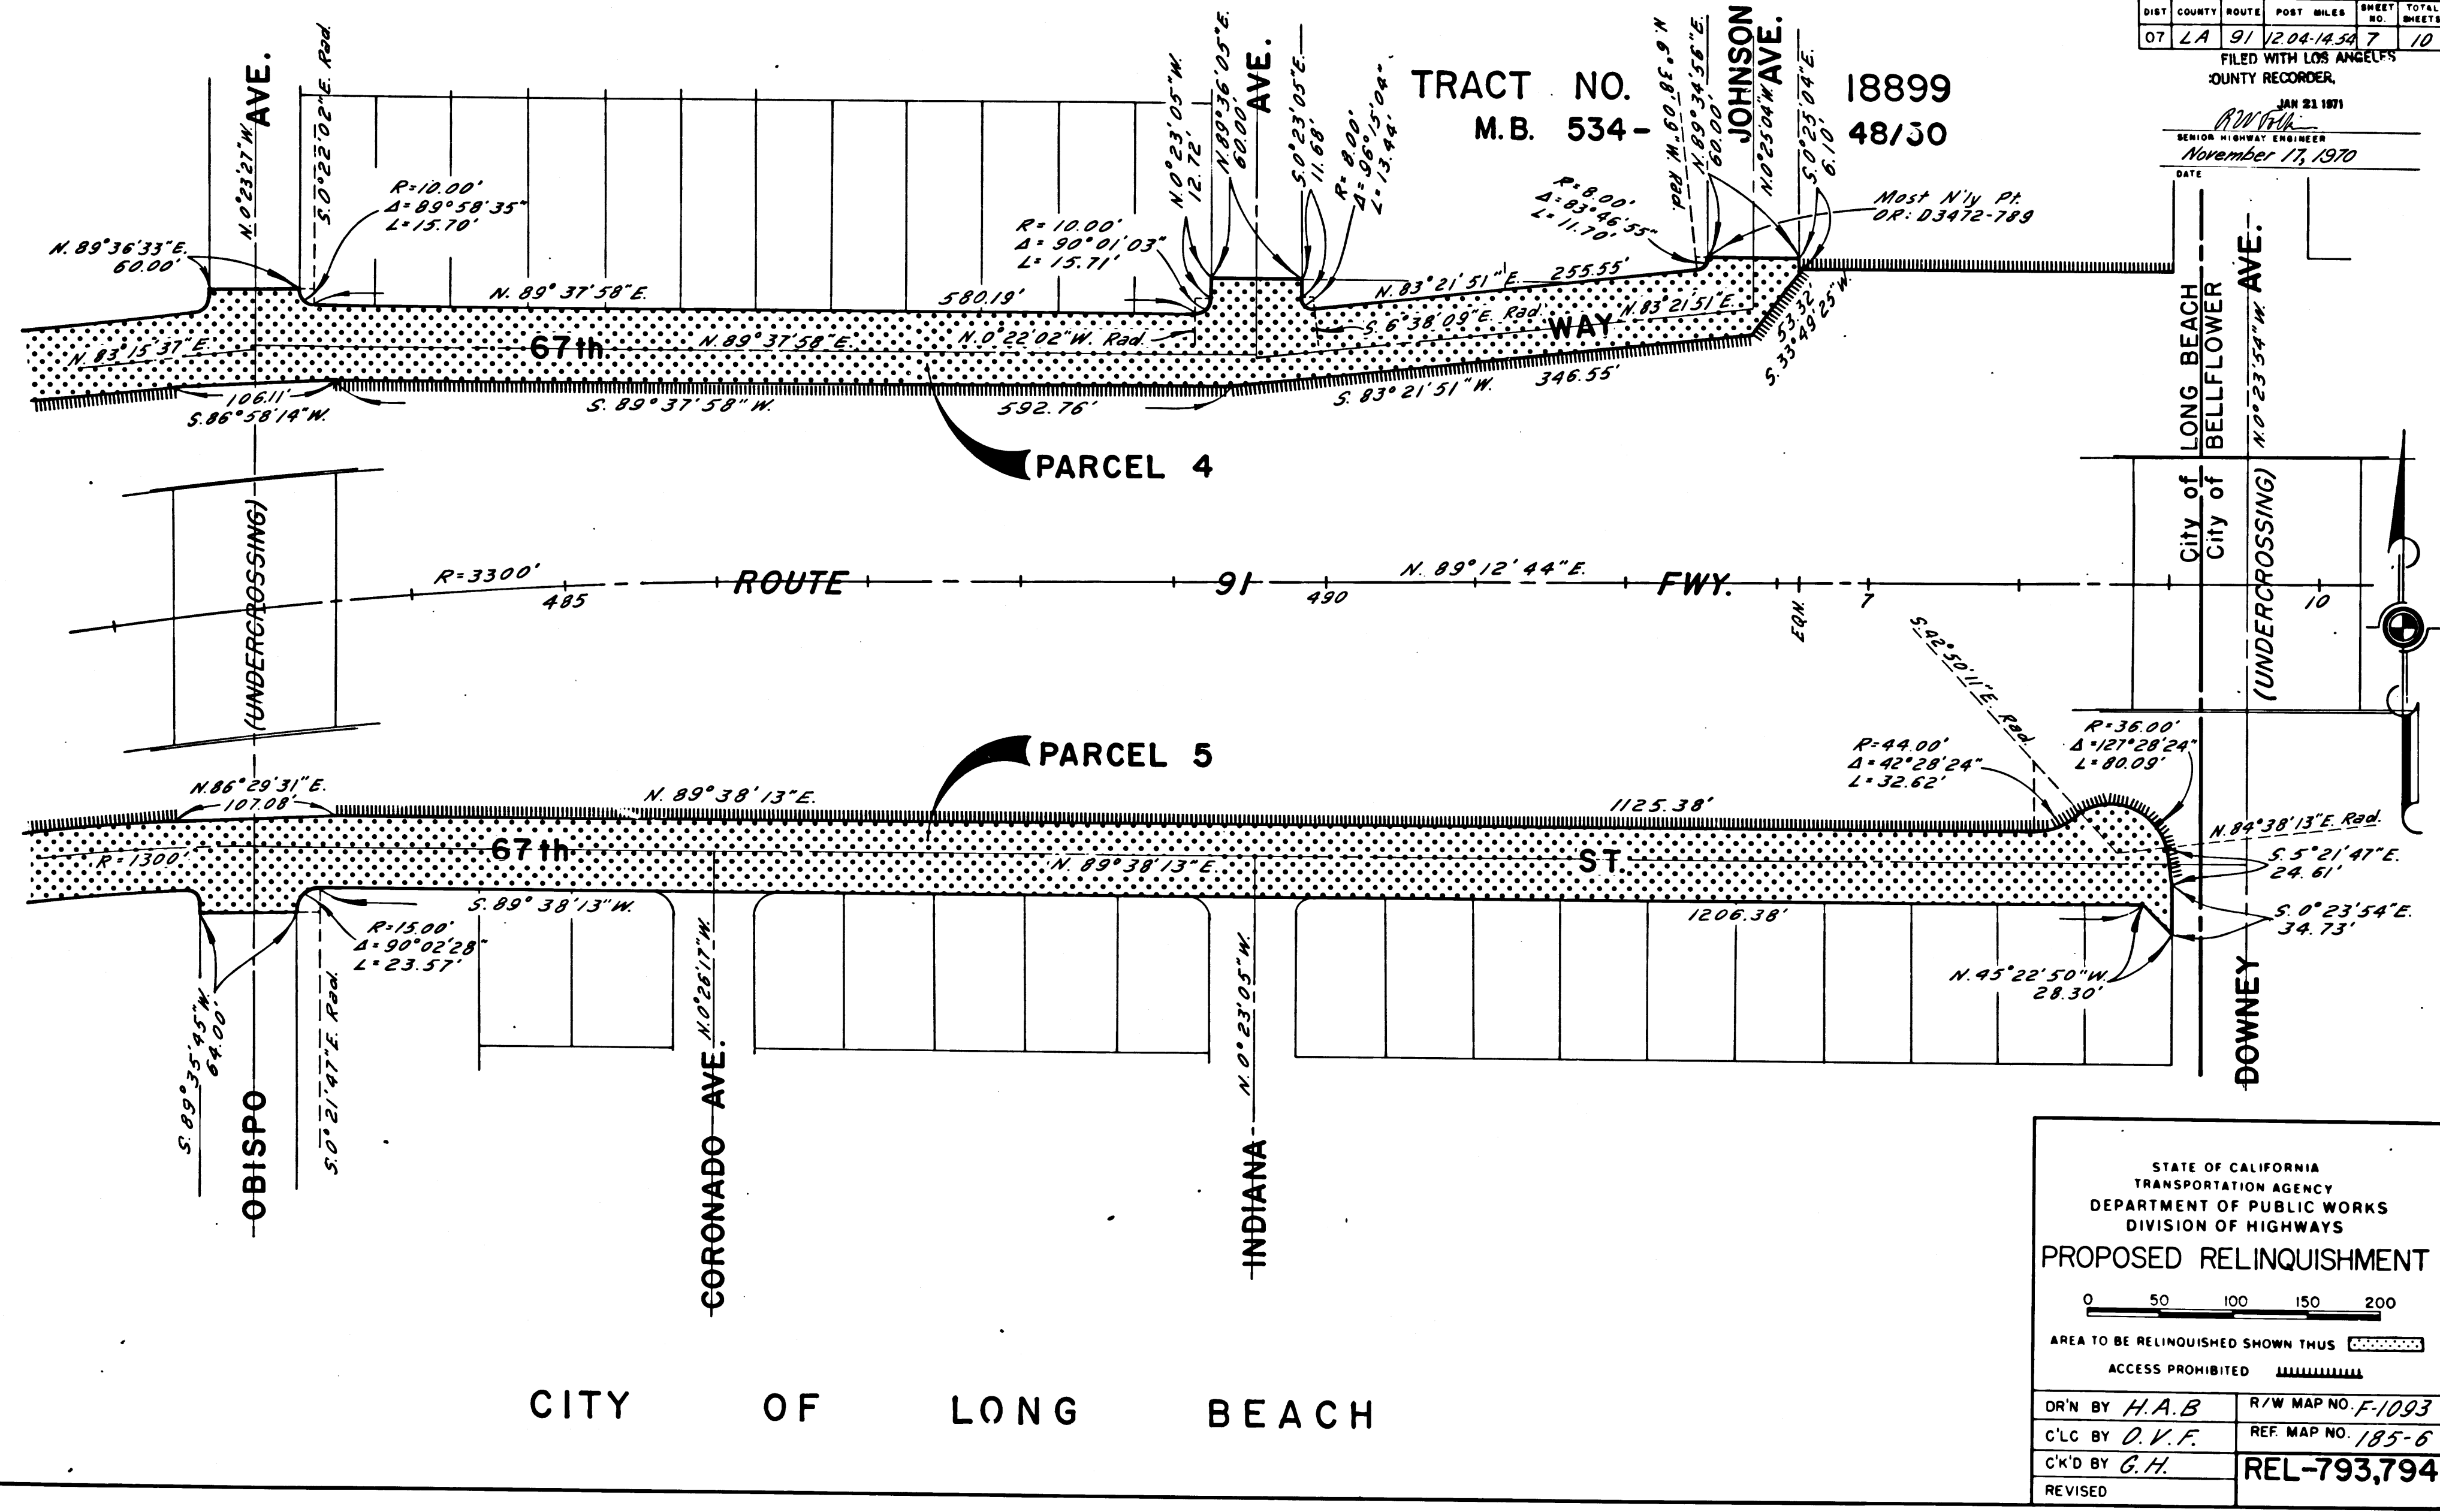

STATE OF CALIFORNIA
TRANSPORTATION AGENCY
DEPARTMENT OF PUBLIC WORKS
DIVISION OF HIGHWAYS

PROPOSED RELINQUISHMENT

0 50 100 150 200

AREA TO BE RELINQUISHED SHOWN THUS

ACCESS PROHIBITED


DR'N BY H.A.B.	R/W MAP NO. F-1093
C/LC BY D.V.F.	REF. MAP NO. 185-6
C/K'D BY G.H.	REL-793,794
REVISED	

DIST	COUNTY	ROUTE	POST MILES	SHEET NO.	TOTAL SHEETS
07	LA	91	1204-14.54	8	10

FILED WITH LOS ANGELES COUNTY RECORDER.

JAN 21 1971

SENIOR HIGHWAY ENGINEER
November 17, 1970
DATE

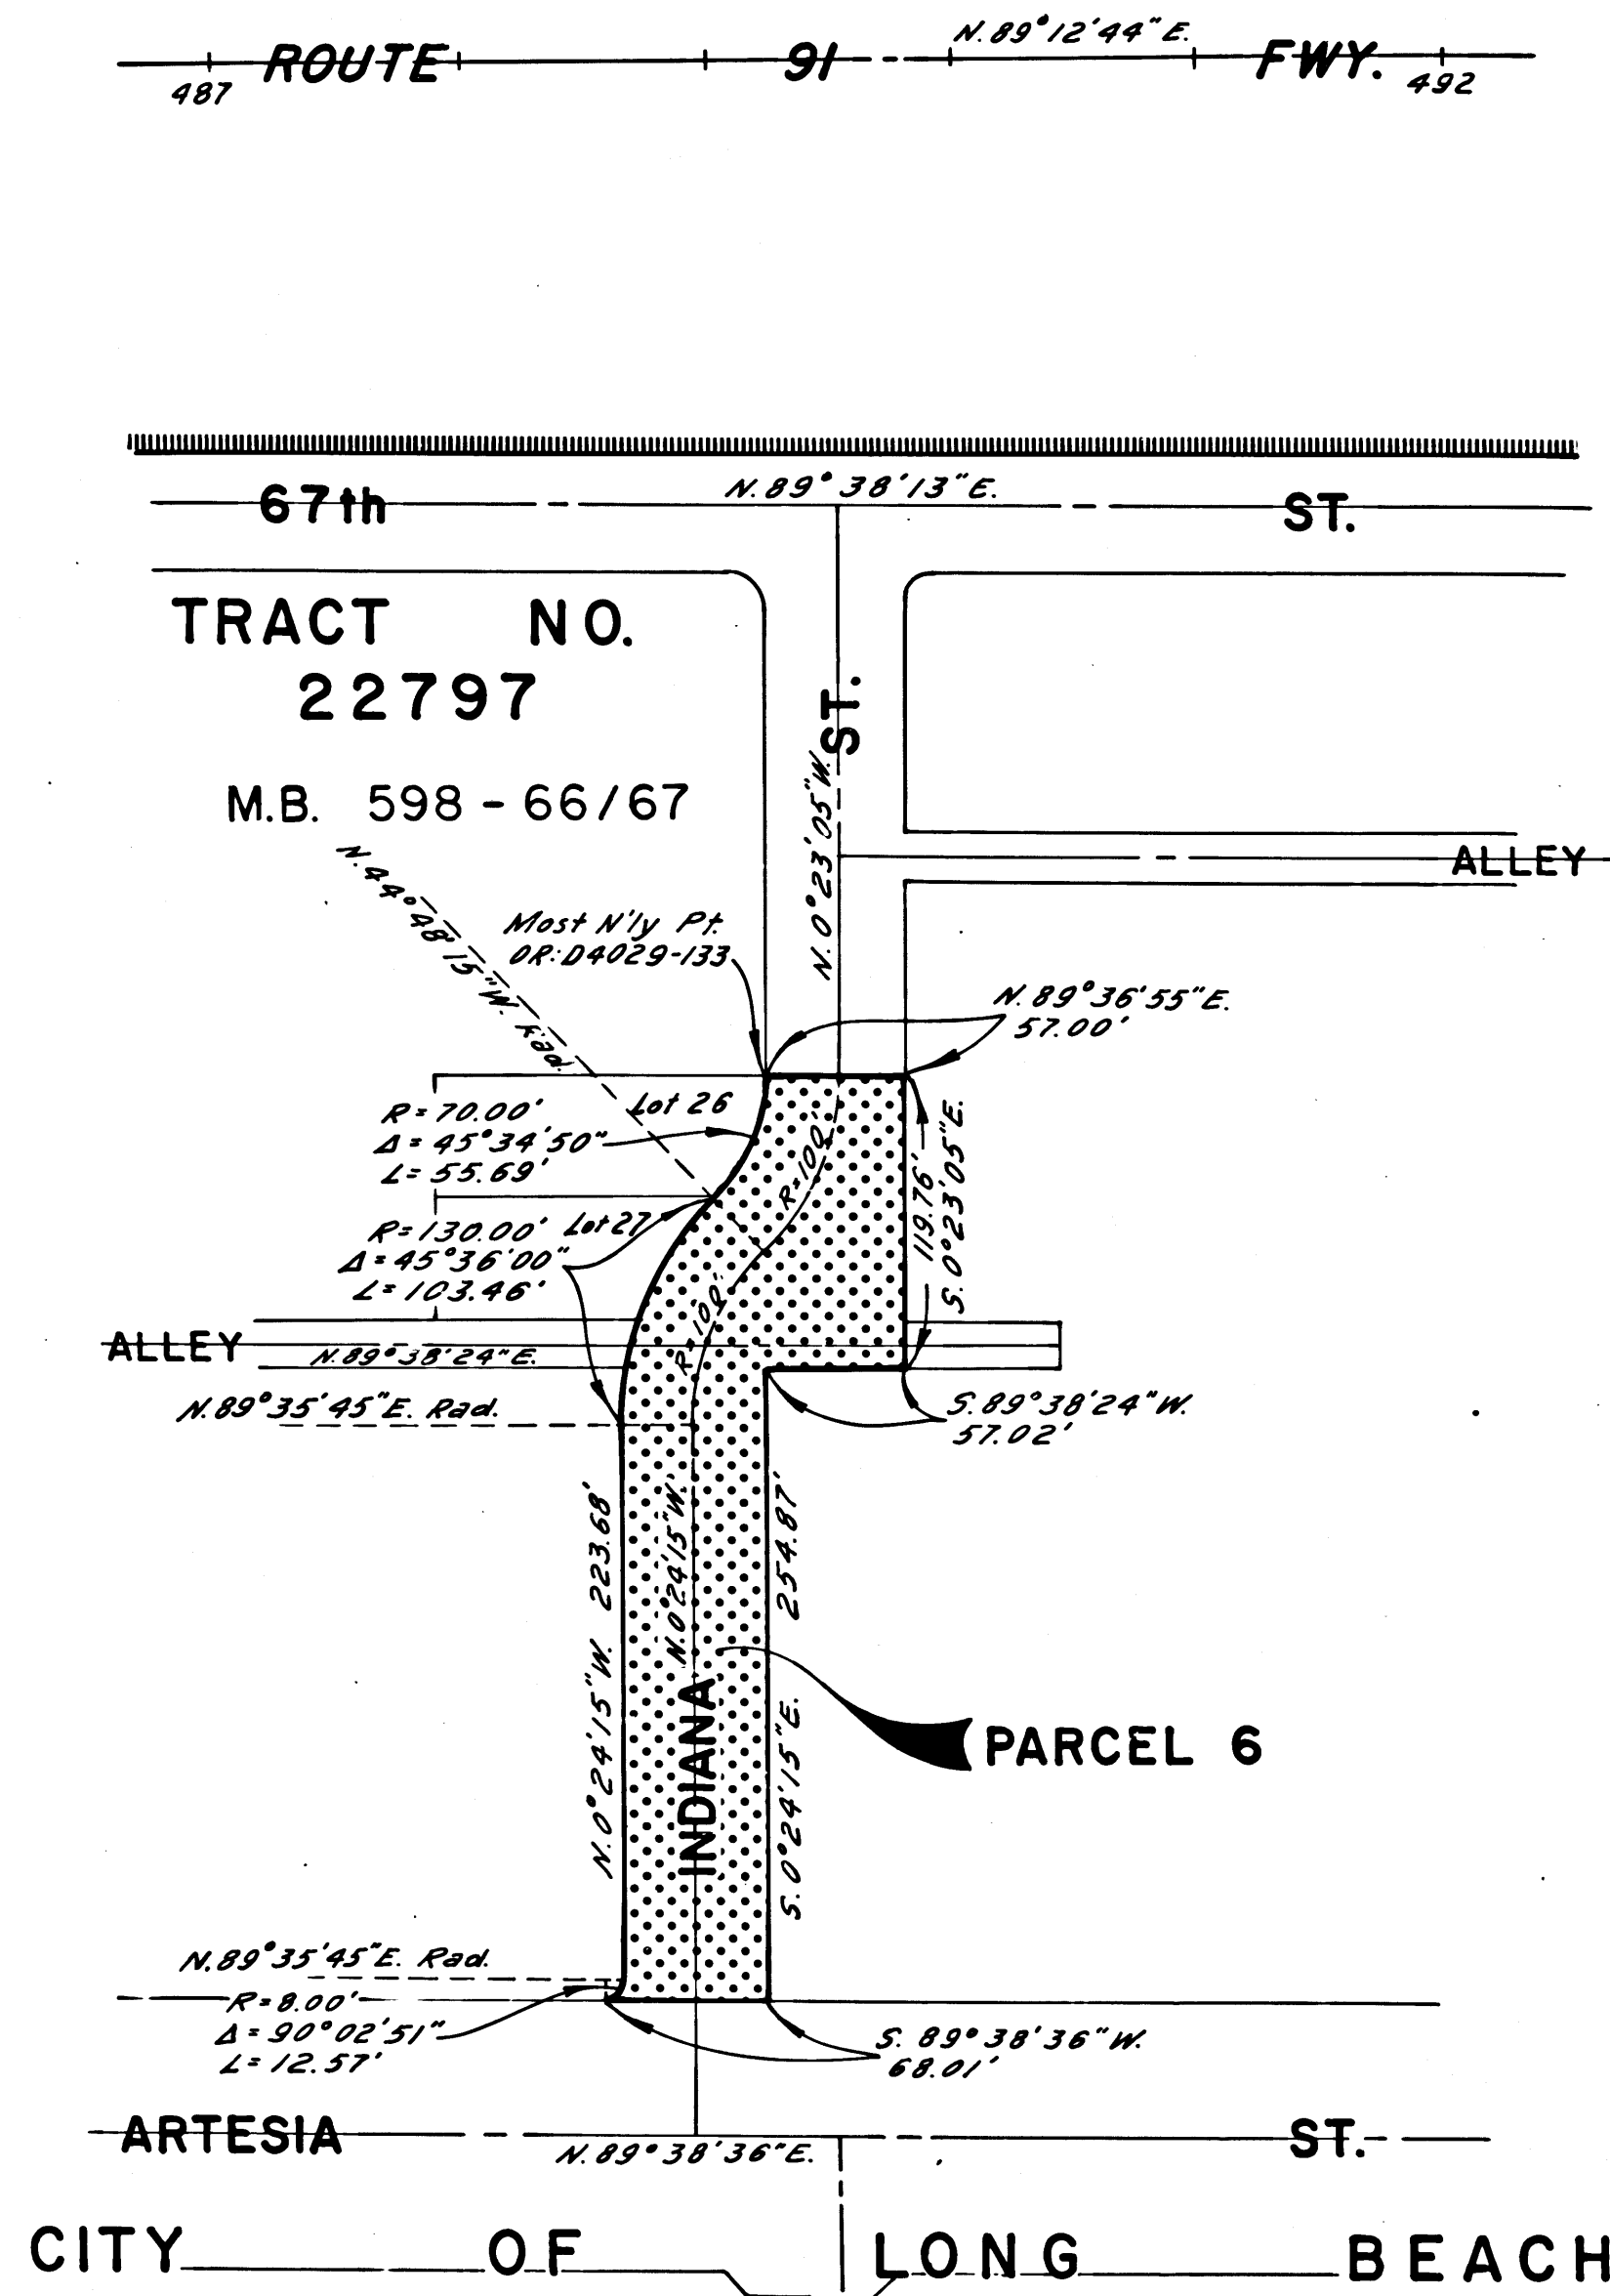

STATE OF CALIFORNIA
TRANSPORTATION AGENCY
DEPARTMENT OF PUBLIC WORKS
DIVISION OF HIGHWAYS

PROPOSED RELINQUISHMENT

0 50 100 150 200


AREA TO BE RELINQUISHED SHOWN THUS [Pattern]

ACCESS PROHIBITED [Pattern]

DR'N BY H.A.B.	R/W MAP NO. F-1093
C'LC BY O.V.F.	REF. MAP NO. 185-6
C'K'D BY G.H.	REL-793,794
REVISED	

DIST	COUNTY	ROUTE	POST MILES	SHEET NO.	TOTAL SHEETS
07	LA	91	12.04-14.54	9	10

R.W. F.H.
 SENIOR HIGHWAY ENGINEER
 November 17, 1970
 DATE FILED WITH LOS ANGELES
 COUNTY RECORDER.
 JAN 21 1971

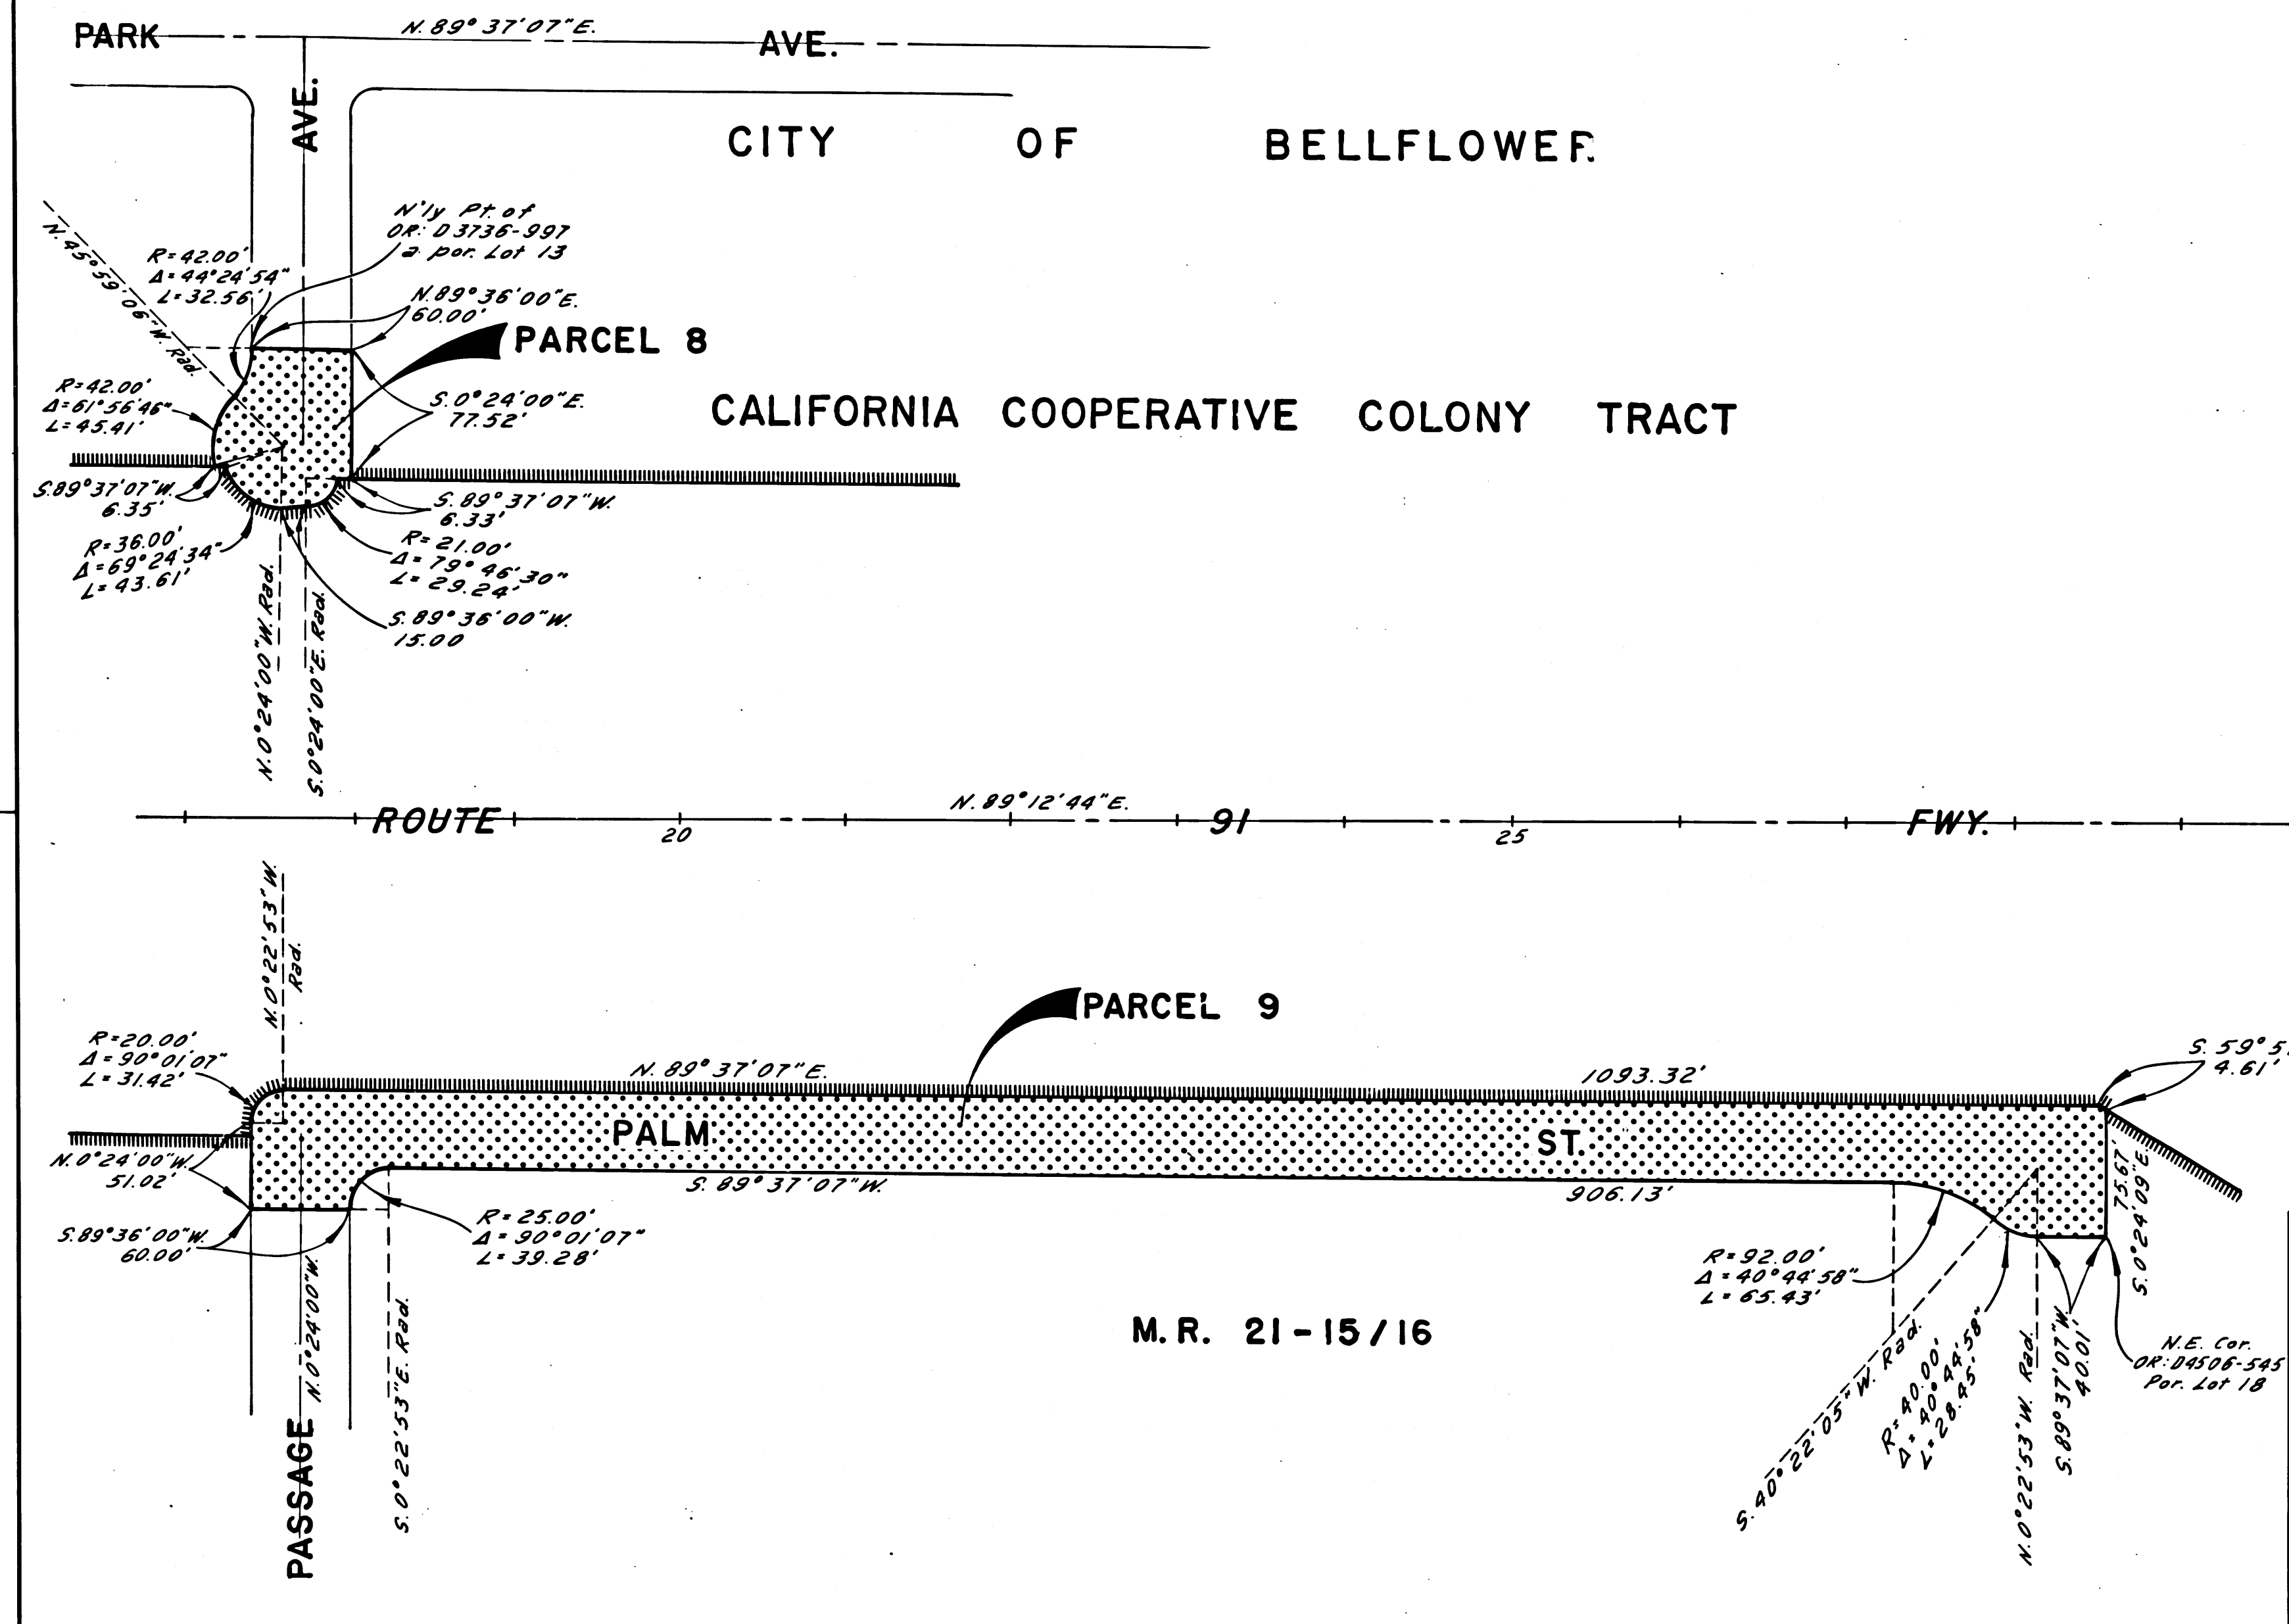

STATE OF CALIFORNIA
 TRANSPORTATION AGENCY
 DEPARTMENT OF PUBLIC WORKS
 DIVISION OF HIGHWAYS

PROPOSED RELINQUISHMENT

0 50 100 150 200

AREA TO BE RELINQUISHED SHOWN THUS

ACCESS PROHIBITED


DR'N BY <i>H.A.B.</i>	R/W MAP NO. <i>F-1093</i>
C'LC BY <i>O.V.F.</i>	REF MAP NO. <i>185-6</i>
C'K'D BY <i>G.H.</i>	REL-793,794
REVISED	

DIST	COUNTY	ROUTE	POST MILES	SHEET NO.	TOTAL SHEETS
07	LA	91	12.04-14.54	10	10

R.W. Felt
SENIOR HIGHWAY ENGINEER
November 17, 1970
DATE

FILED WITH LOS ANGELES
COUNTY RECORDER,
JAN 21 1971


CITY OF LONG BEACH

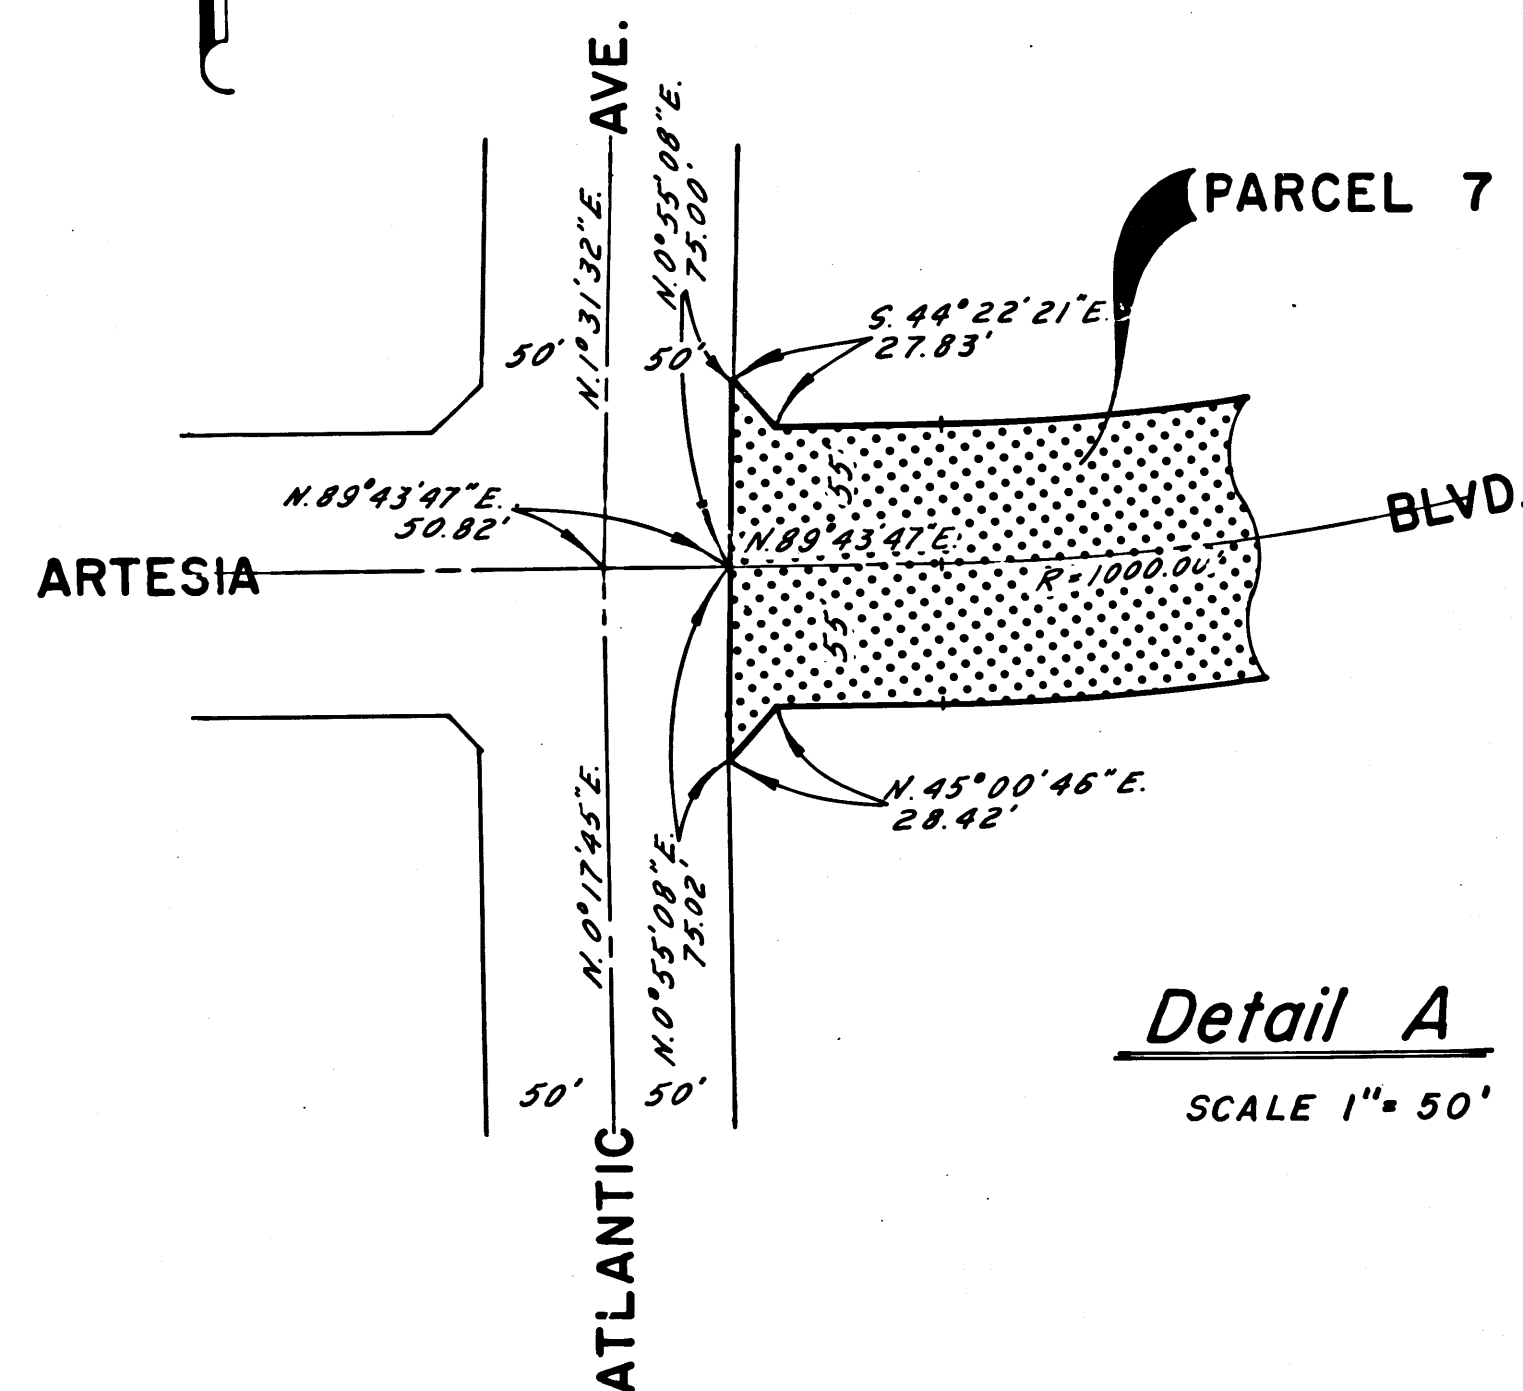

Detail A

SCALE 1" = 50'

CITY OF BELLFLOWER

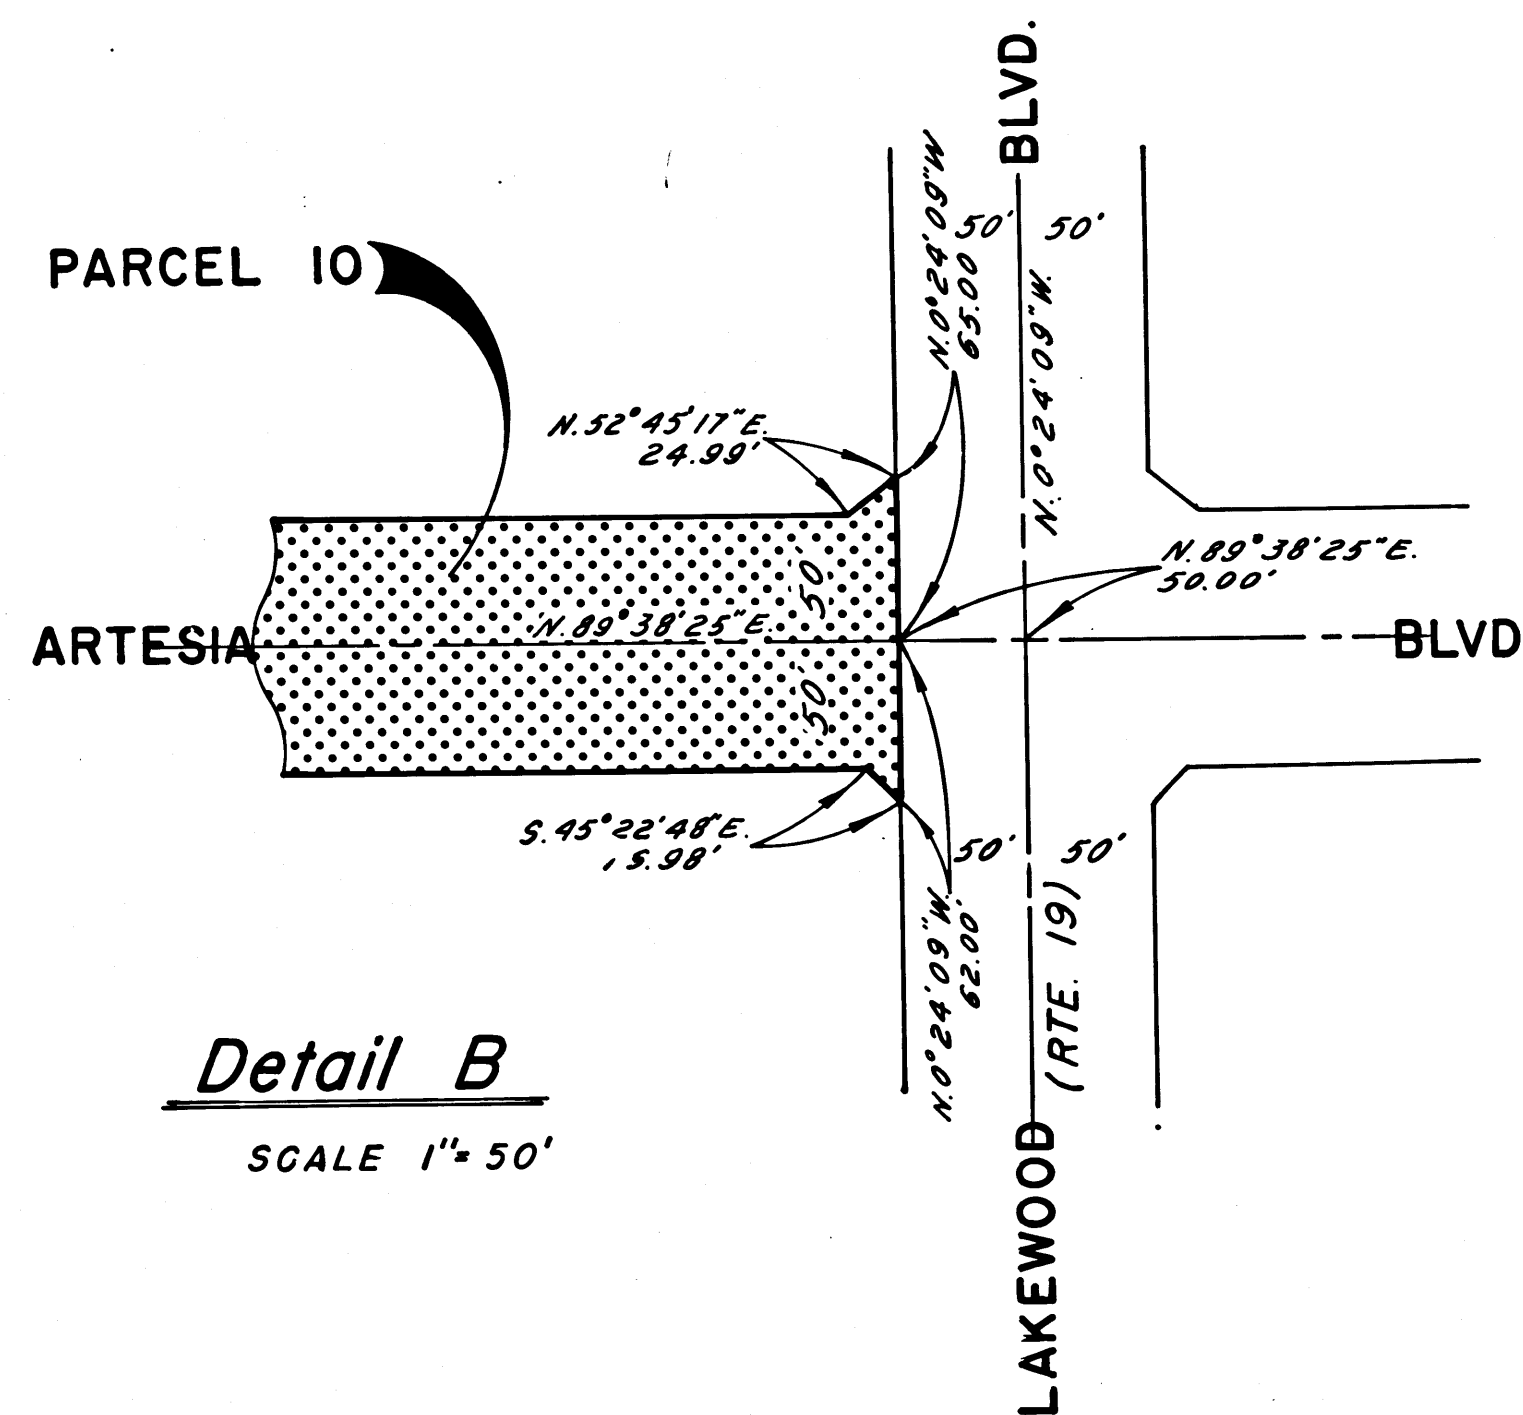

Detail B

SCALE 1" = 50'

STATE OF CALIFORNIA
TRANSPORTATION AGENCY
DEPARTMENT OF PUBLIC WORKS
DIVISION OF HIGHWAYS
PROPOSED RELINQUISHMENT

0 50 100 150 200

AREA TO BE RELINQUISHED SHOWN THUS

ACCESS PROHIBITED

DR'N BY <i>H.A.B.</i>	R/W MAP NO. <i>F-1092</i>
C'LC BY <i>O.V.F.</i>	REF. MAP NO. <i>185-6</i>
C'K'D BY <i>G.H.</i>	REL-793, 94
REVISED	